


PLAN

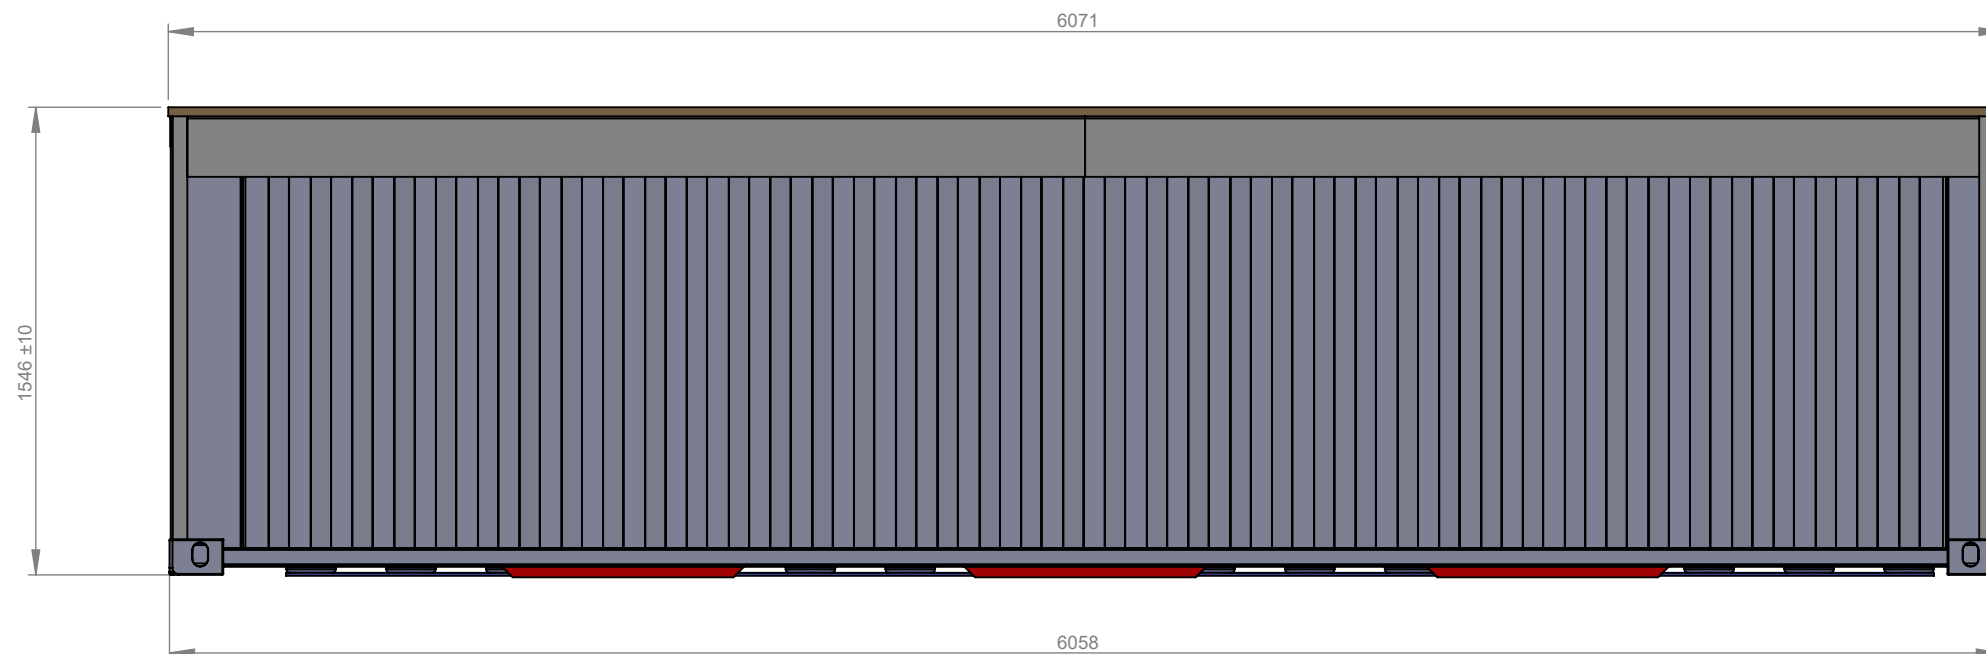

FRONT ELEVATION

NOTES:

- A CONCRETE SLAB AND CONSTRAINTS SHALL BE DESIGNED BY A COMPETENT PERSON FOR SITE-SPECIFIC CONDITIONS IN ACCORDANCE WITH LEGISLATION IN FORCE IN THE LOCAL GOVERNMENT AREA WHERE THE POOL IS TO BE INSTALLED.

THIS DRAWING AND THE INFORMATION IT CONTAINS IS THE PROPERTY OF SHIPPING CONTAINER POOLS AND MAY NOT BE USED FOR ANY PURPOSE WITHOUT WRITTEN AUTHORISATION FROM SHIPPING CONTAINER POOLS.



DO NOT SCALE
IF IN DOUBT - ASK

ADDRESS:
17 Corbould Road,
Coolum Beach QLD 4573.


CONTACT INFO:
T:1300 969 549

FINISH

DRAWN: NV

CHECK: JP

APP'D: JP

 

MASS

13-09-2022

09-11-2022

09-11-2022

SCALE

1:25 UNO

TITLE

6m SYMMETRICAL POOL - TOP HALF
OUTLINE

DWG NO.

0123-CAD-A000-O

REV.

1


SHEET

1 OF 2

A3




LEFT ELEVATION
SCALE 1:20

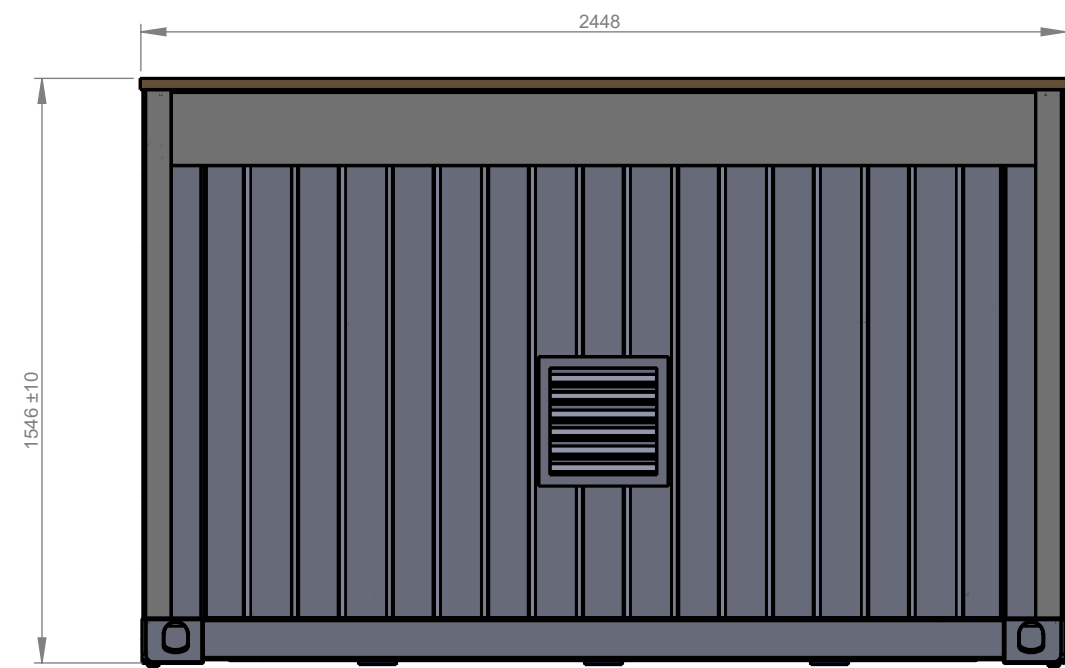

RIGHT ELEVATION
SCALE 1:20

NOTE:

- THE LOADS SHOWN ARE DEAD LOADS ONLY.
- SITE-SPECIFIC LOADS SUCH AS WIND OR EARTHQUAKE SHALL BE CONSIDERED FOR SUPPORT DESIGN.
- THE AREAS SHOWN ARE CONTACT SURFACE AREAS.

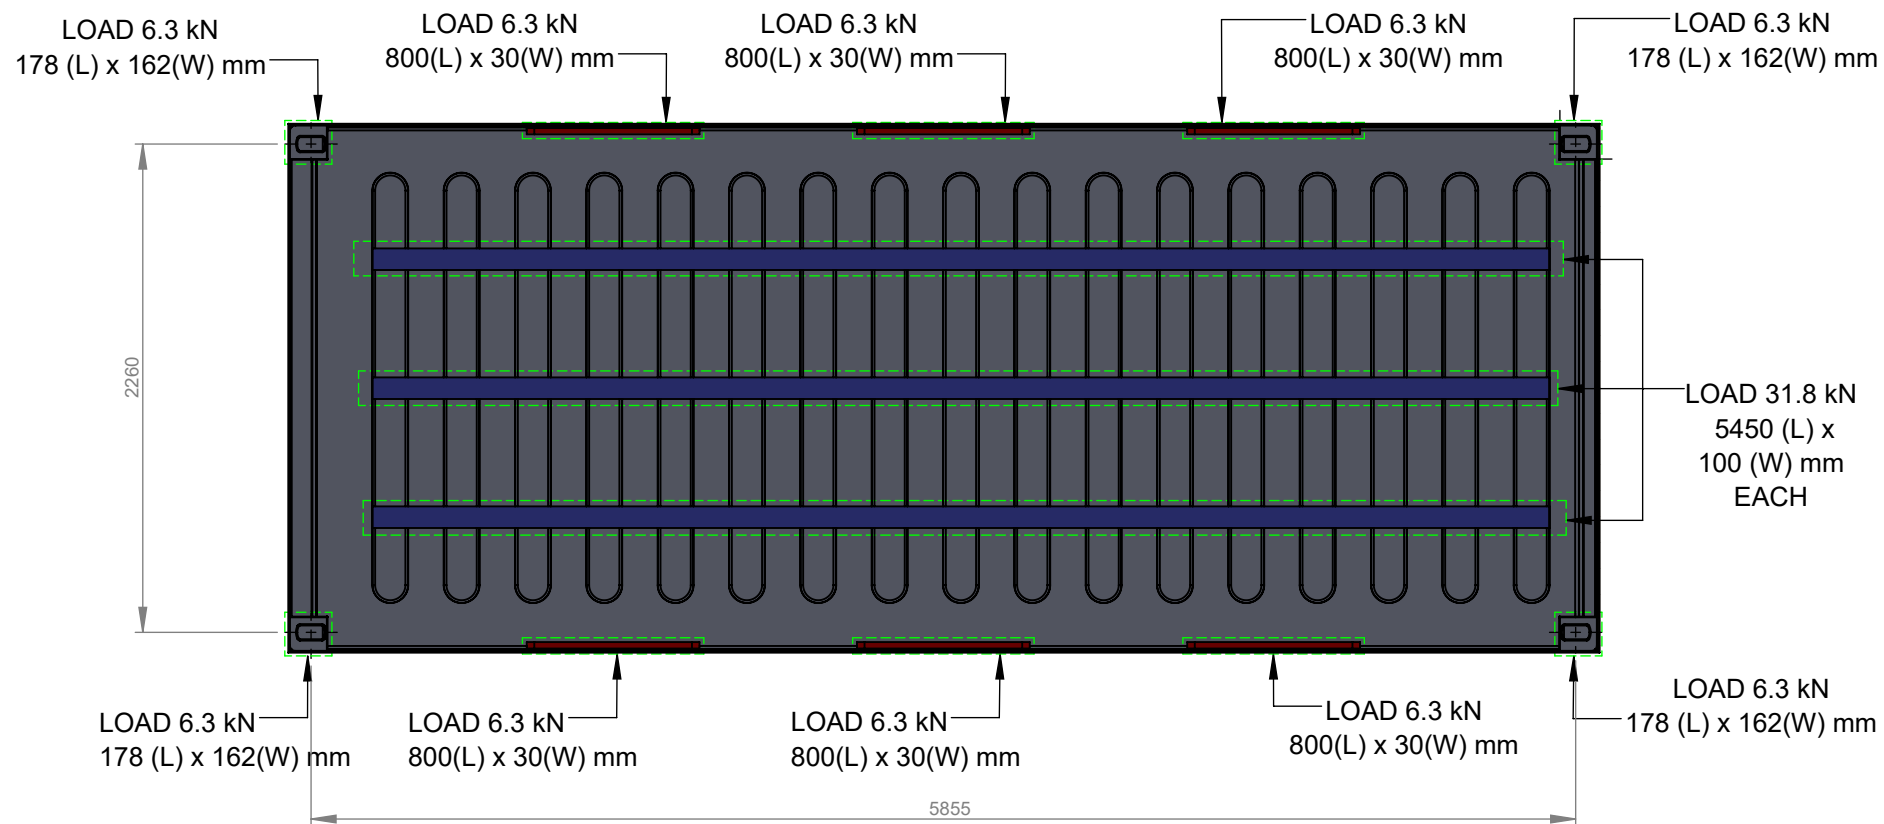

BASE ELEVATION

NOTES:

- A CONCRETE SLAB AND CONSTRAINTS SHALL BE DESIGNED BY A COMPETENT PERSON FOR SITE-SPECIFIC CONDITIONS IN ACCORDANCE WITH LEGISLATION IN FORCE IN THE LOCAL GOVERNMENT AREA WHERE THE POOL IS TO BE INSTALLED.

THIS DRAWING AND THE INFORMATION IT CONTAINS IS THE PROPERTY OF SHIPPING CONTAINER POOLS AND MAY NOT BE USED FOR ANY PURPOSE WITHOUT WRITTEN AUTHORISATION FROM SHIPPING CONTAINER POOLS.



DO NOT SCALE
IF IN DOUBT - ASK

ADDRESS:
17 Corbould Road,
Coolum Beach QLD 4573.


CONTACT INFO:
T:1300 969 549

FINISH

DRAWN: NV

CHECK: JP

APP'D: JP

 

MASS

13-09-2022

09-11-2022

09-11-2022

SCALE

1:35 UNO

TITLE

**6m SYMMETRICAL POOL - TOP HALF
OUTLINE**

DWG NO.

0123-CAD-A000-O

REV.

1

SHEET

2 OF 2

A3