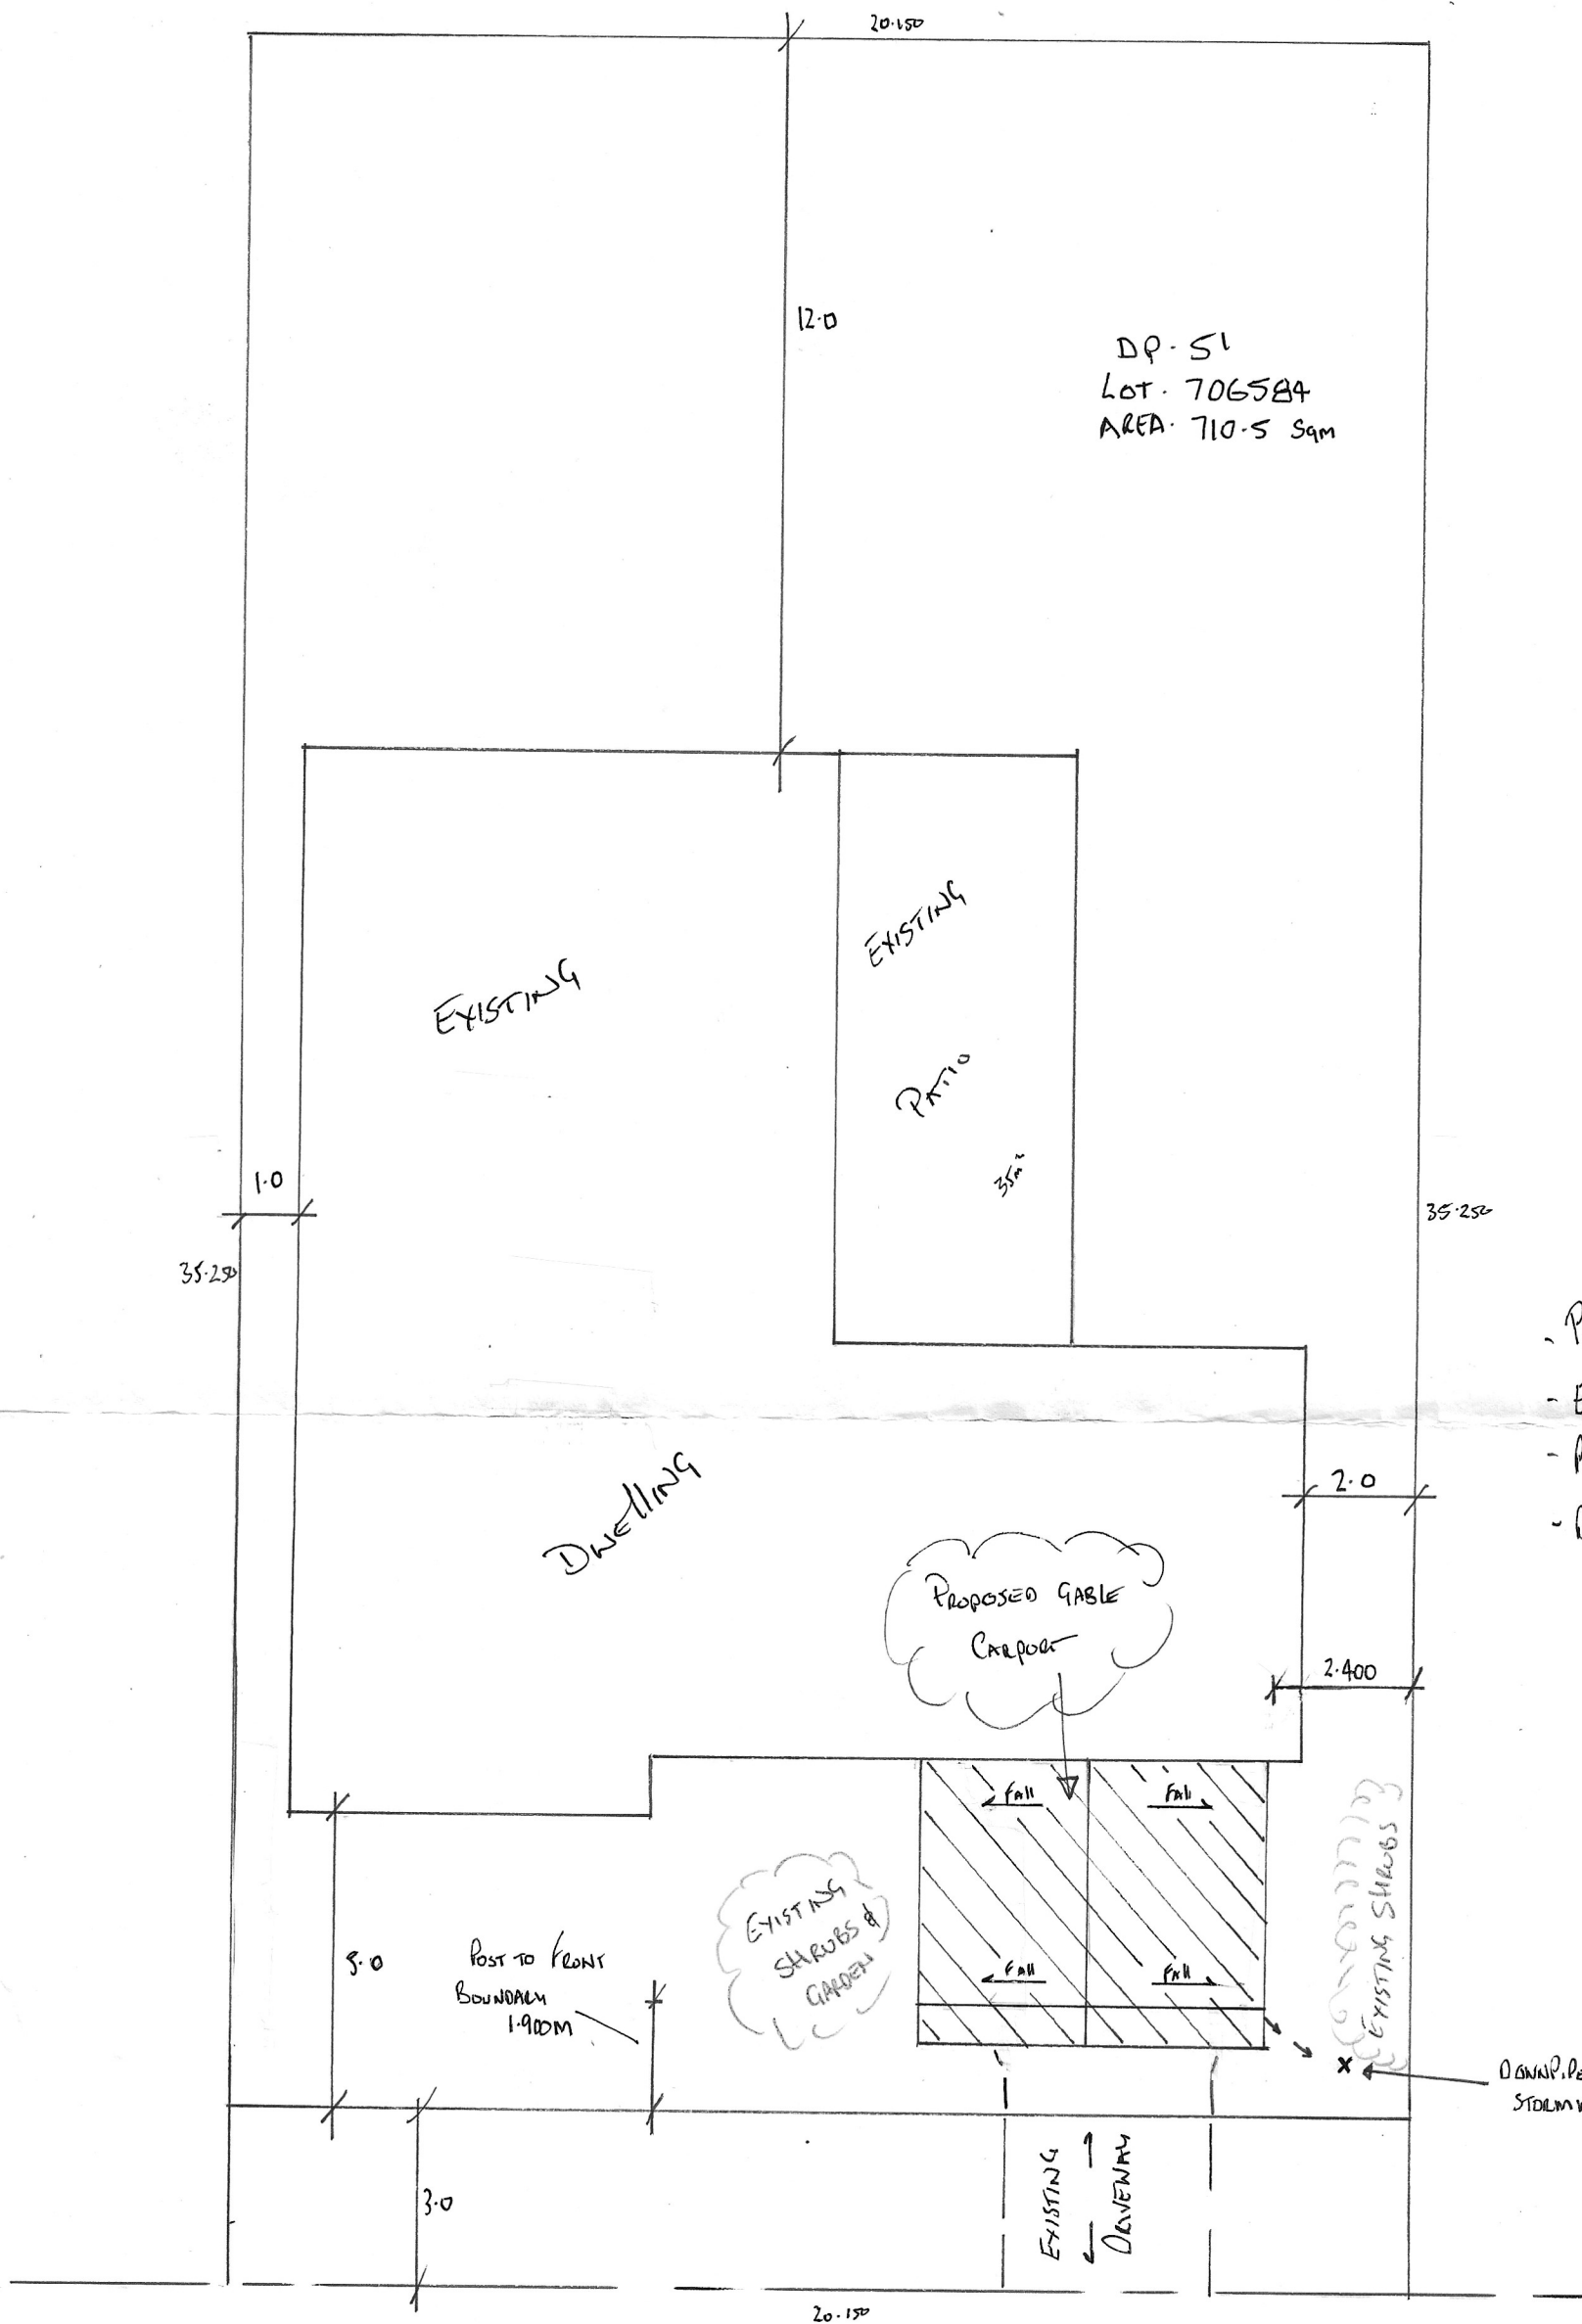


NOTES:

- PROPOSED GABLE CARPORT AREA 11.800m²
- EXISTING DWELLING AREA 221.0m²
- POSTS TO FOOTINGS - 450 x 600 DEEP
- DOWNPIPE TO EXISTING S/WATER

Colours:

ROOF TOP PAPER BRICK
BEAMS - " "
GUTTERS - " "
POSTS - " "

NOTIFICATION / SITE PLAN

FOR: YVONNE NIES & GERARDO AGUIRRE		
AT: 32 RUSHBY DR OLD BAR		
PROPOSED: GABLE CARPORT		
SCALE: 1:125	BY: CARLICE HOME ADDITIONS	DATE: 4.11.24