


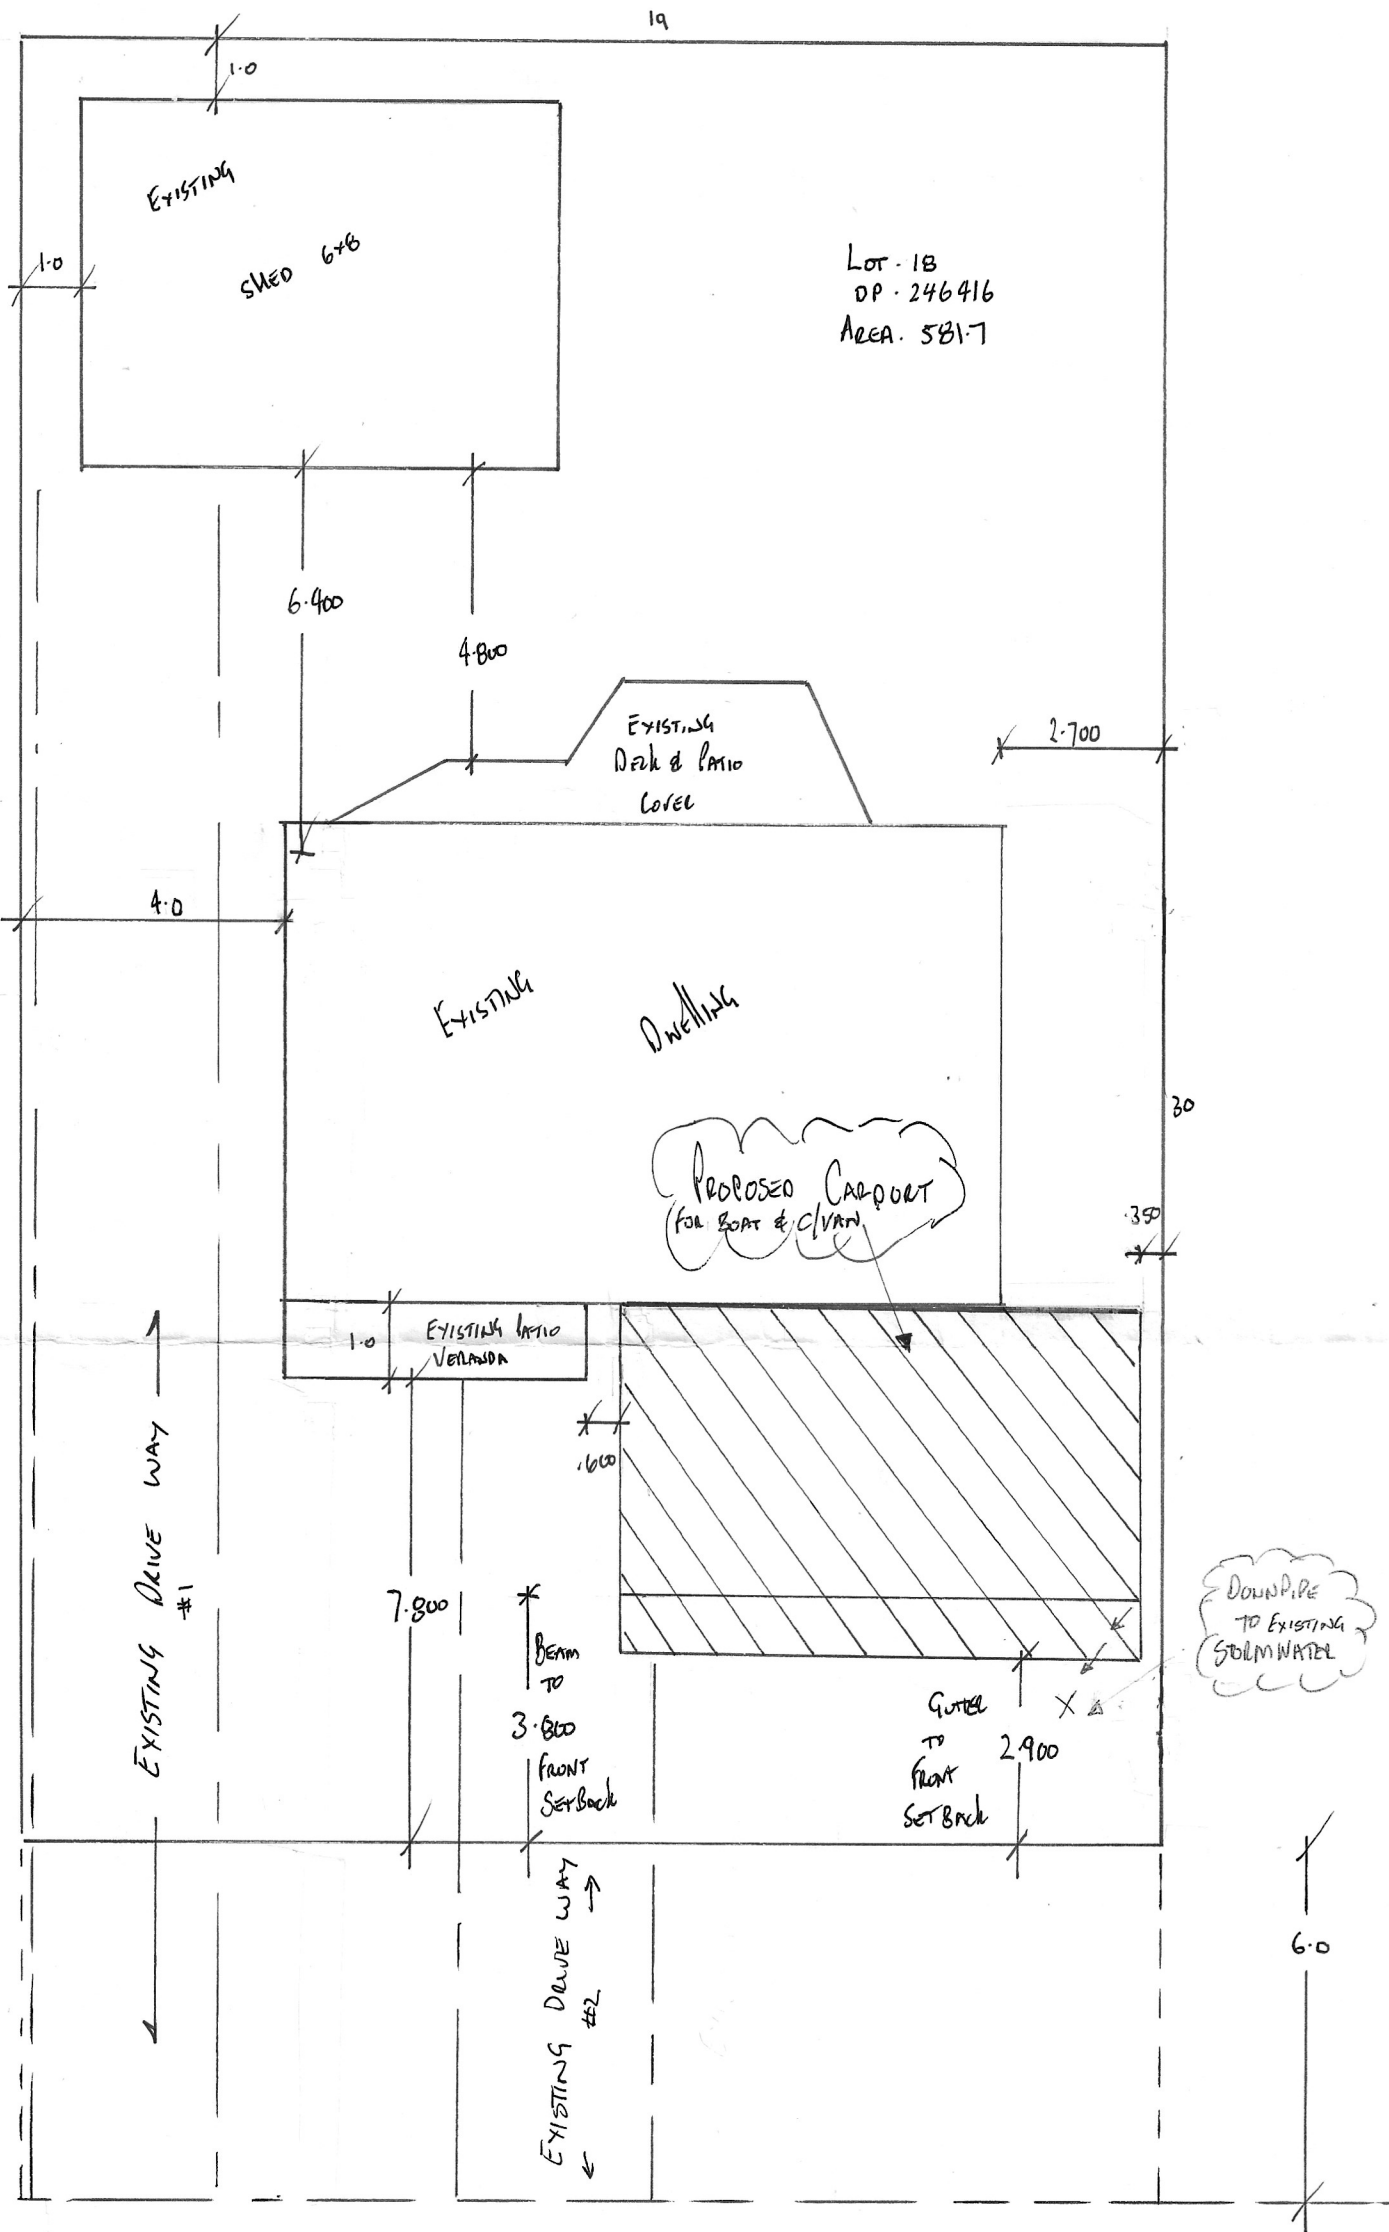

NOTES

- EXISTING DWELLING AREA 226m²
- PROPOSED floor AREA 52.78m²
- Colours -
 - ROOF TOP - OFF WHITE
 - BEAM - OFF WHITE
 - POST - GREY
 - GUTTER - GREY
- DOWNPIPE TO EXISTING STORMWATER

Area

$$\begin{aligned}
 9.200 + 2.700 &= 11.9 \\
 5.800 \times 5.800 &= 11.6 \\
 11.900 + 11.600 &= 23.5 \\
 23.500 + 3 &= 26.5
 \end{aligned}$$

NOTIFICATION / SITE plan

For: Phil & Claire Pilgrim		
At: 8 KOLANG ST OLD BAR		
Proposed: Carport		
Scale: 1:125	By: CRACE HOME ADDITIONS	Date: 27/9/24