



FRONT

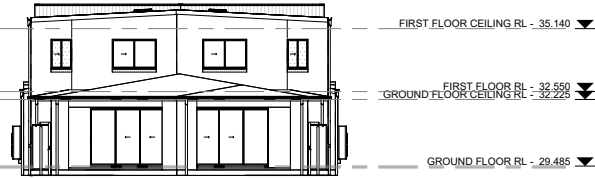


LEFT



REAR

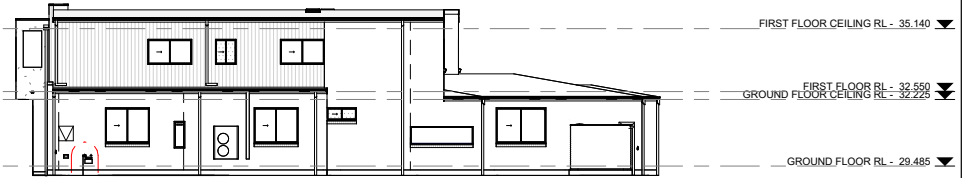

RIGHT

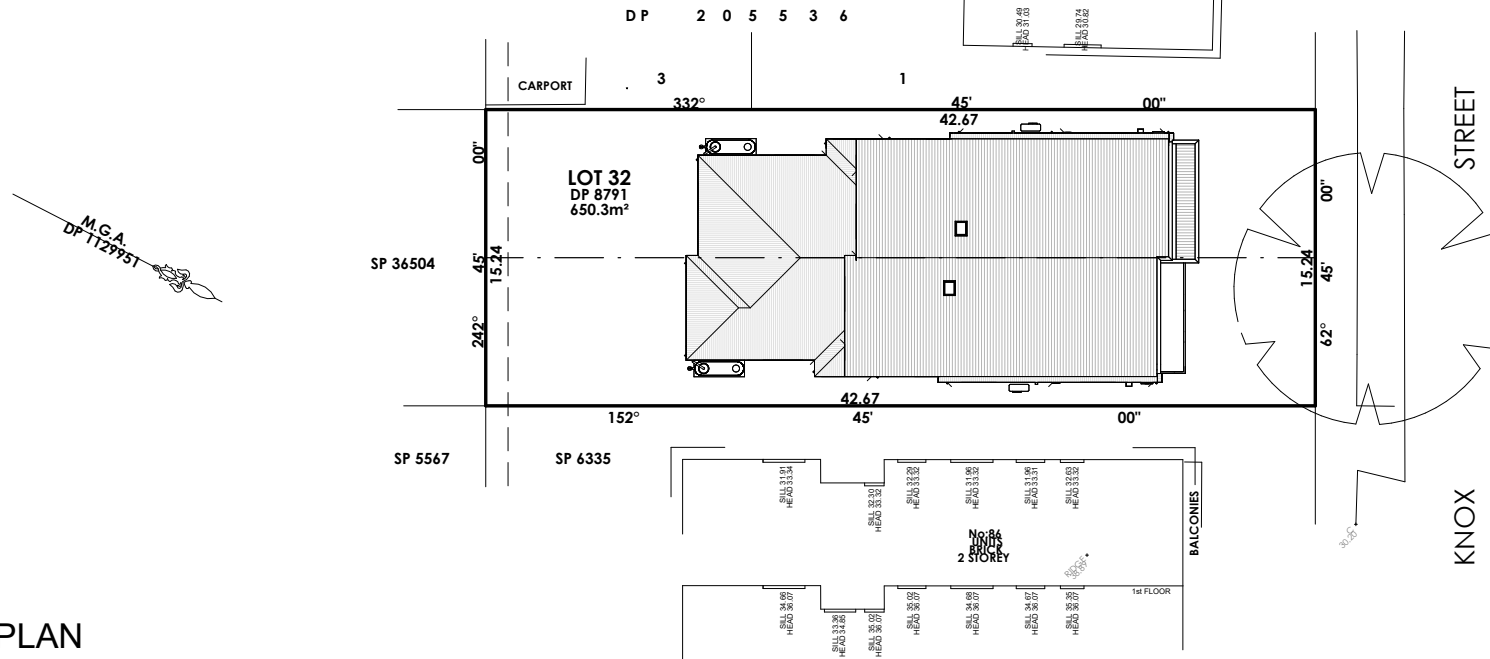

SITE PLAN

Product:	Facade:	Site Address:	Title:	Job No.:	Issue	Date	Description	Drawn
CUSTOM	CUSTOM	LOT 32, 88 KNOX STREET BELMORE 2192	NOTIFICATION PLAN	224003	A	10.05.2024	CONCEPT PLAN	C.V.
		Council: CANTERBURY	Client: CONG SON TRAN	OWNER ACCEPTANCE	B	14.05.2024	CONCEPT PLAN	C.V.
					C	16.05.2024	CONCEPT PLAN	C.V.
					D	24.05.2024	CONCEPT PLAN	C.V.
					E	26.07.2024	CONTRACT PLAN	C.V.
					F	09.08.2024	D.A. PLANS	C.V.
		Paper:	A4	Scale:	As indicated			
		DP No. :	8791	Approval Type:	DA	Sheet No:	A	Date: 06.05.2024
				OWNER SIGNATURE		DATE		
				OWNER SIGNATURE		DATE		

31/10/2024 12:07:07 PM