




LEGEND:

 new element

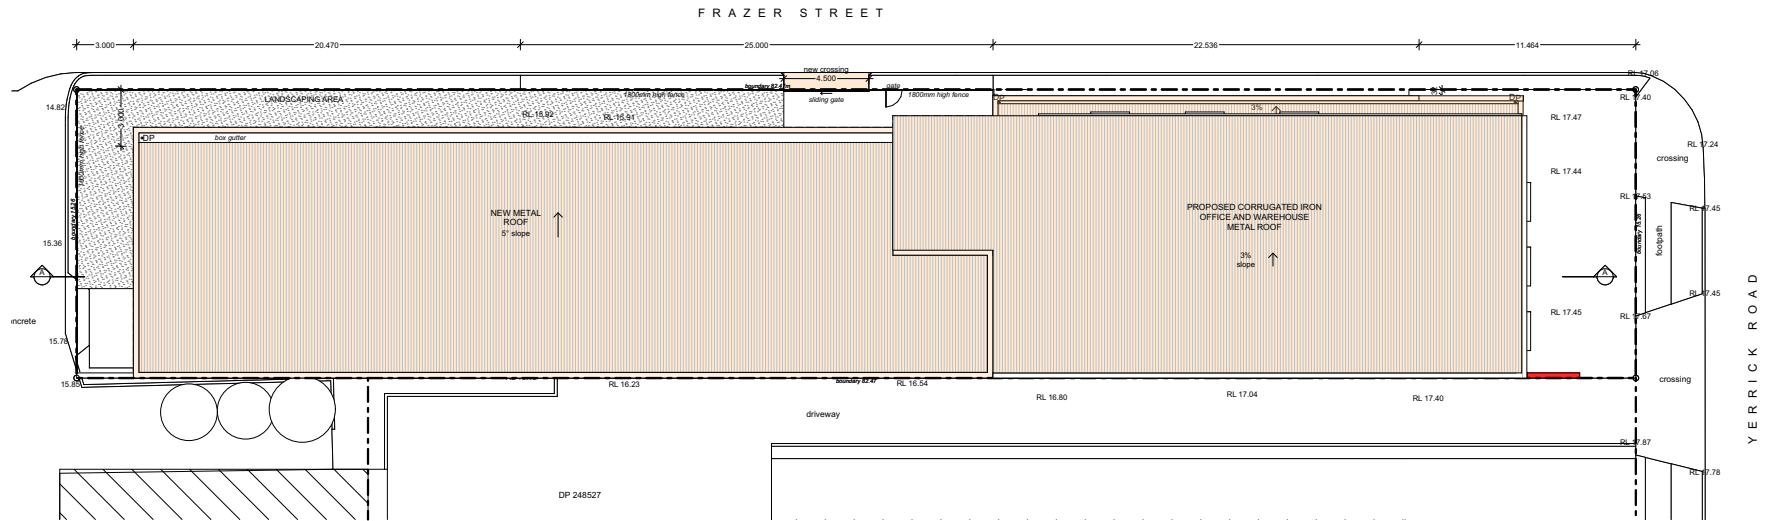


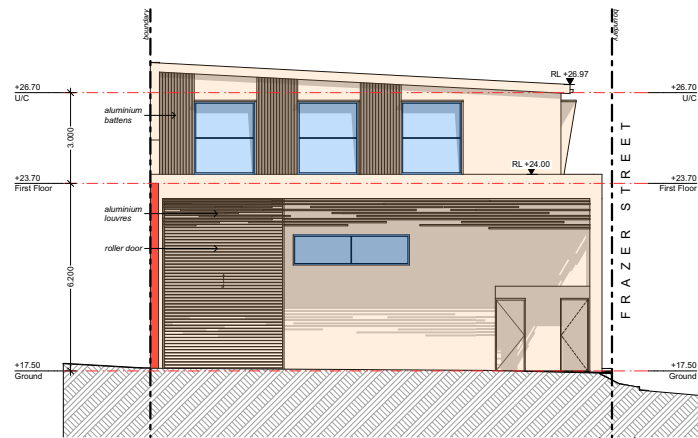

East Elevation
SCALE 1:250

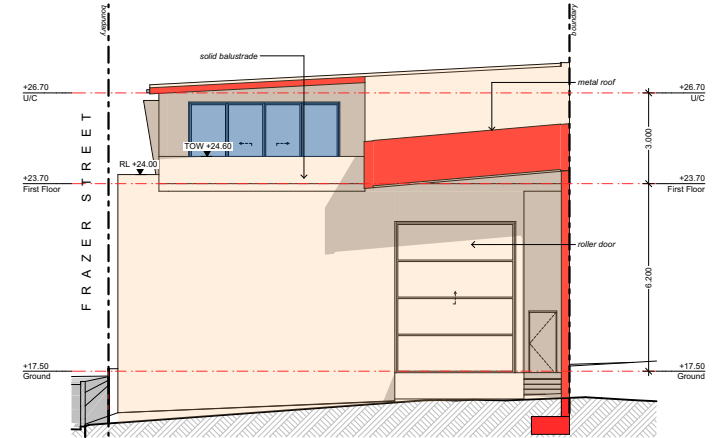


West Elevation
SCALE 1:250

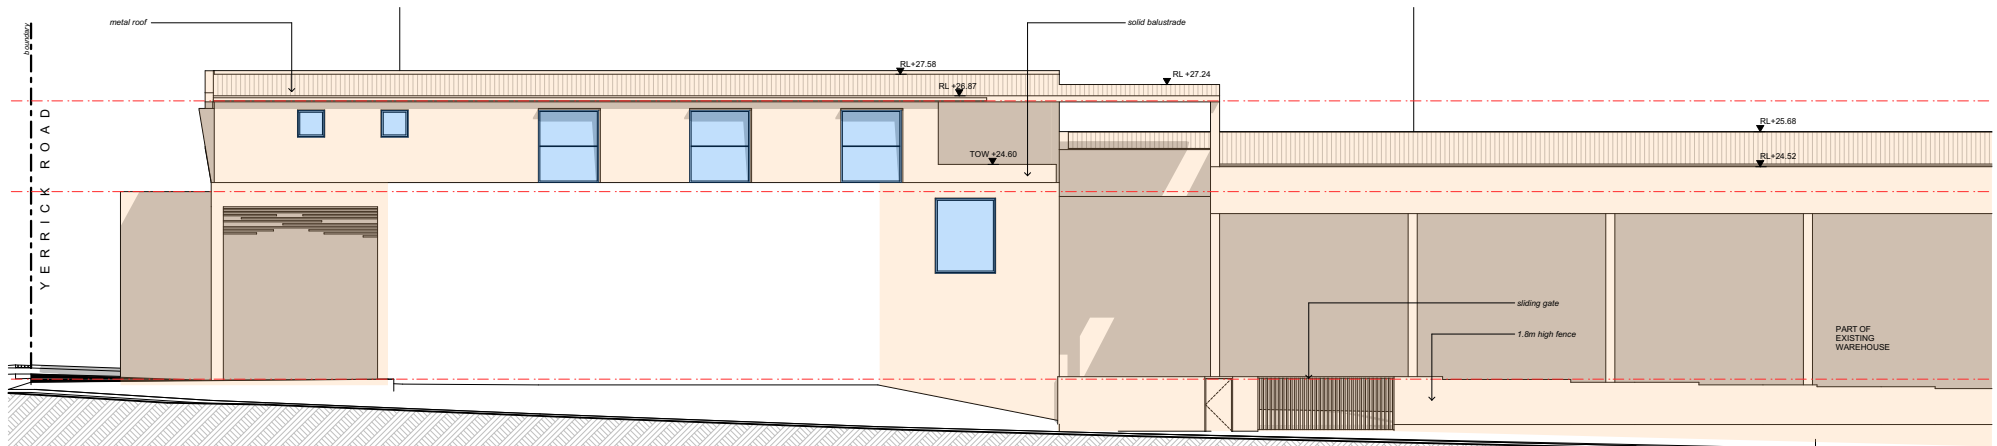

North Elevation

SCALE 1:250

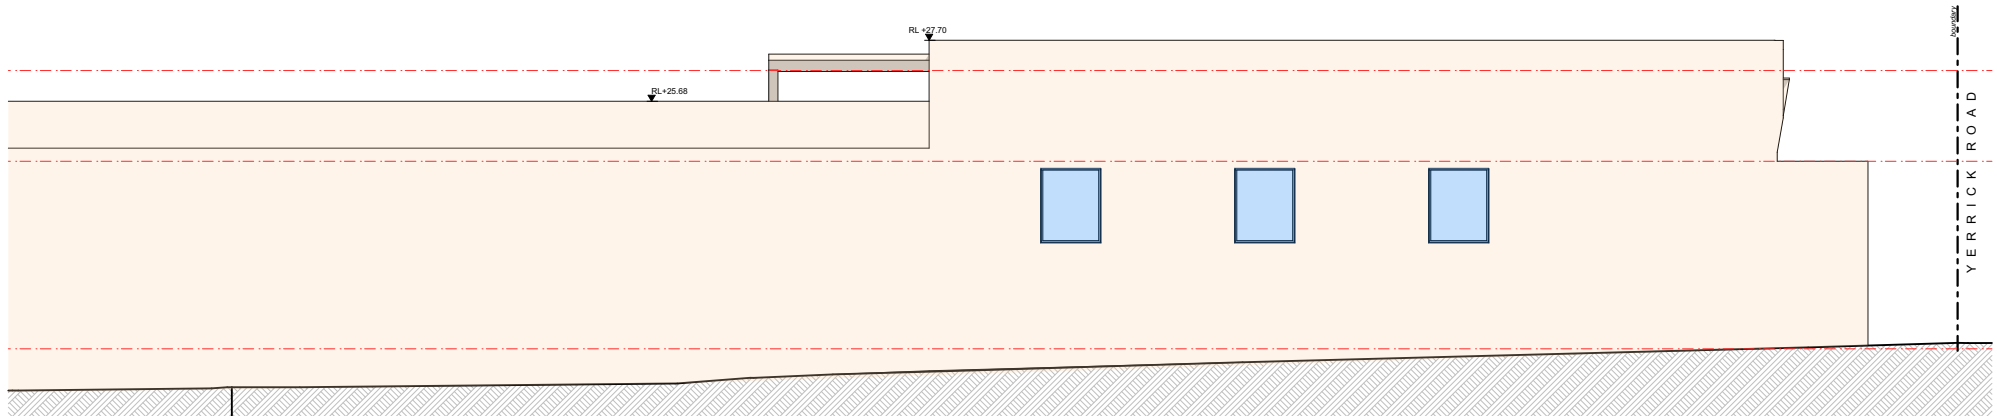

South Elevation

SCALE 1:250