


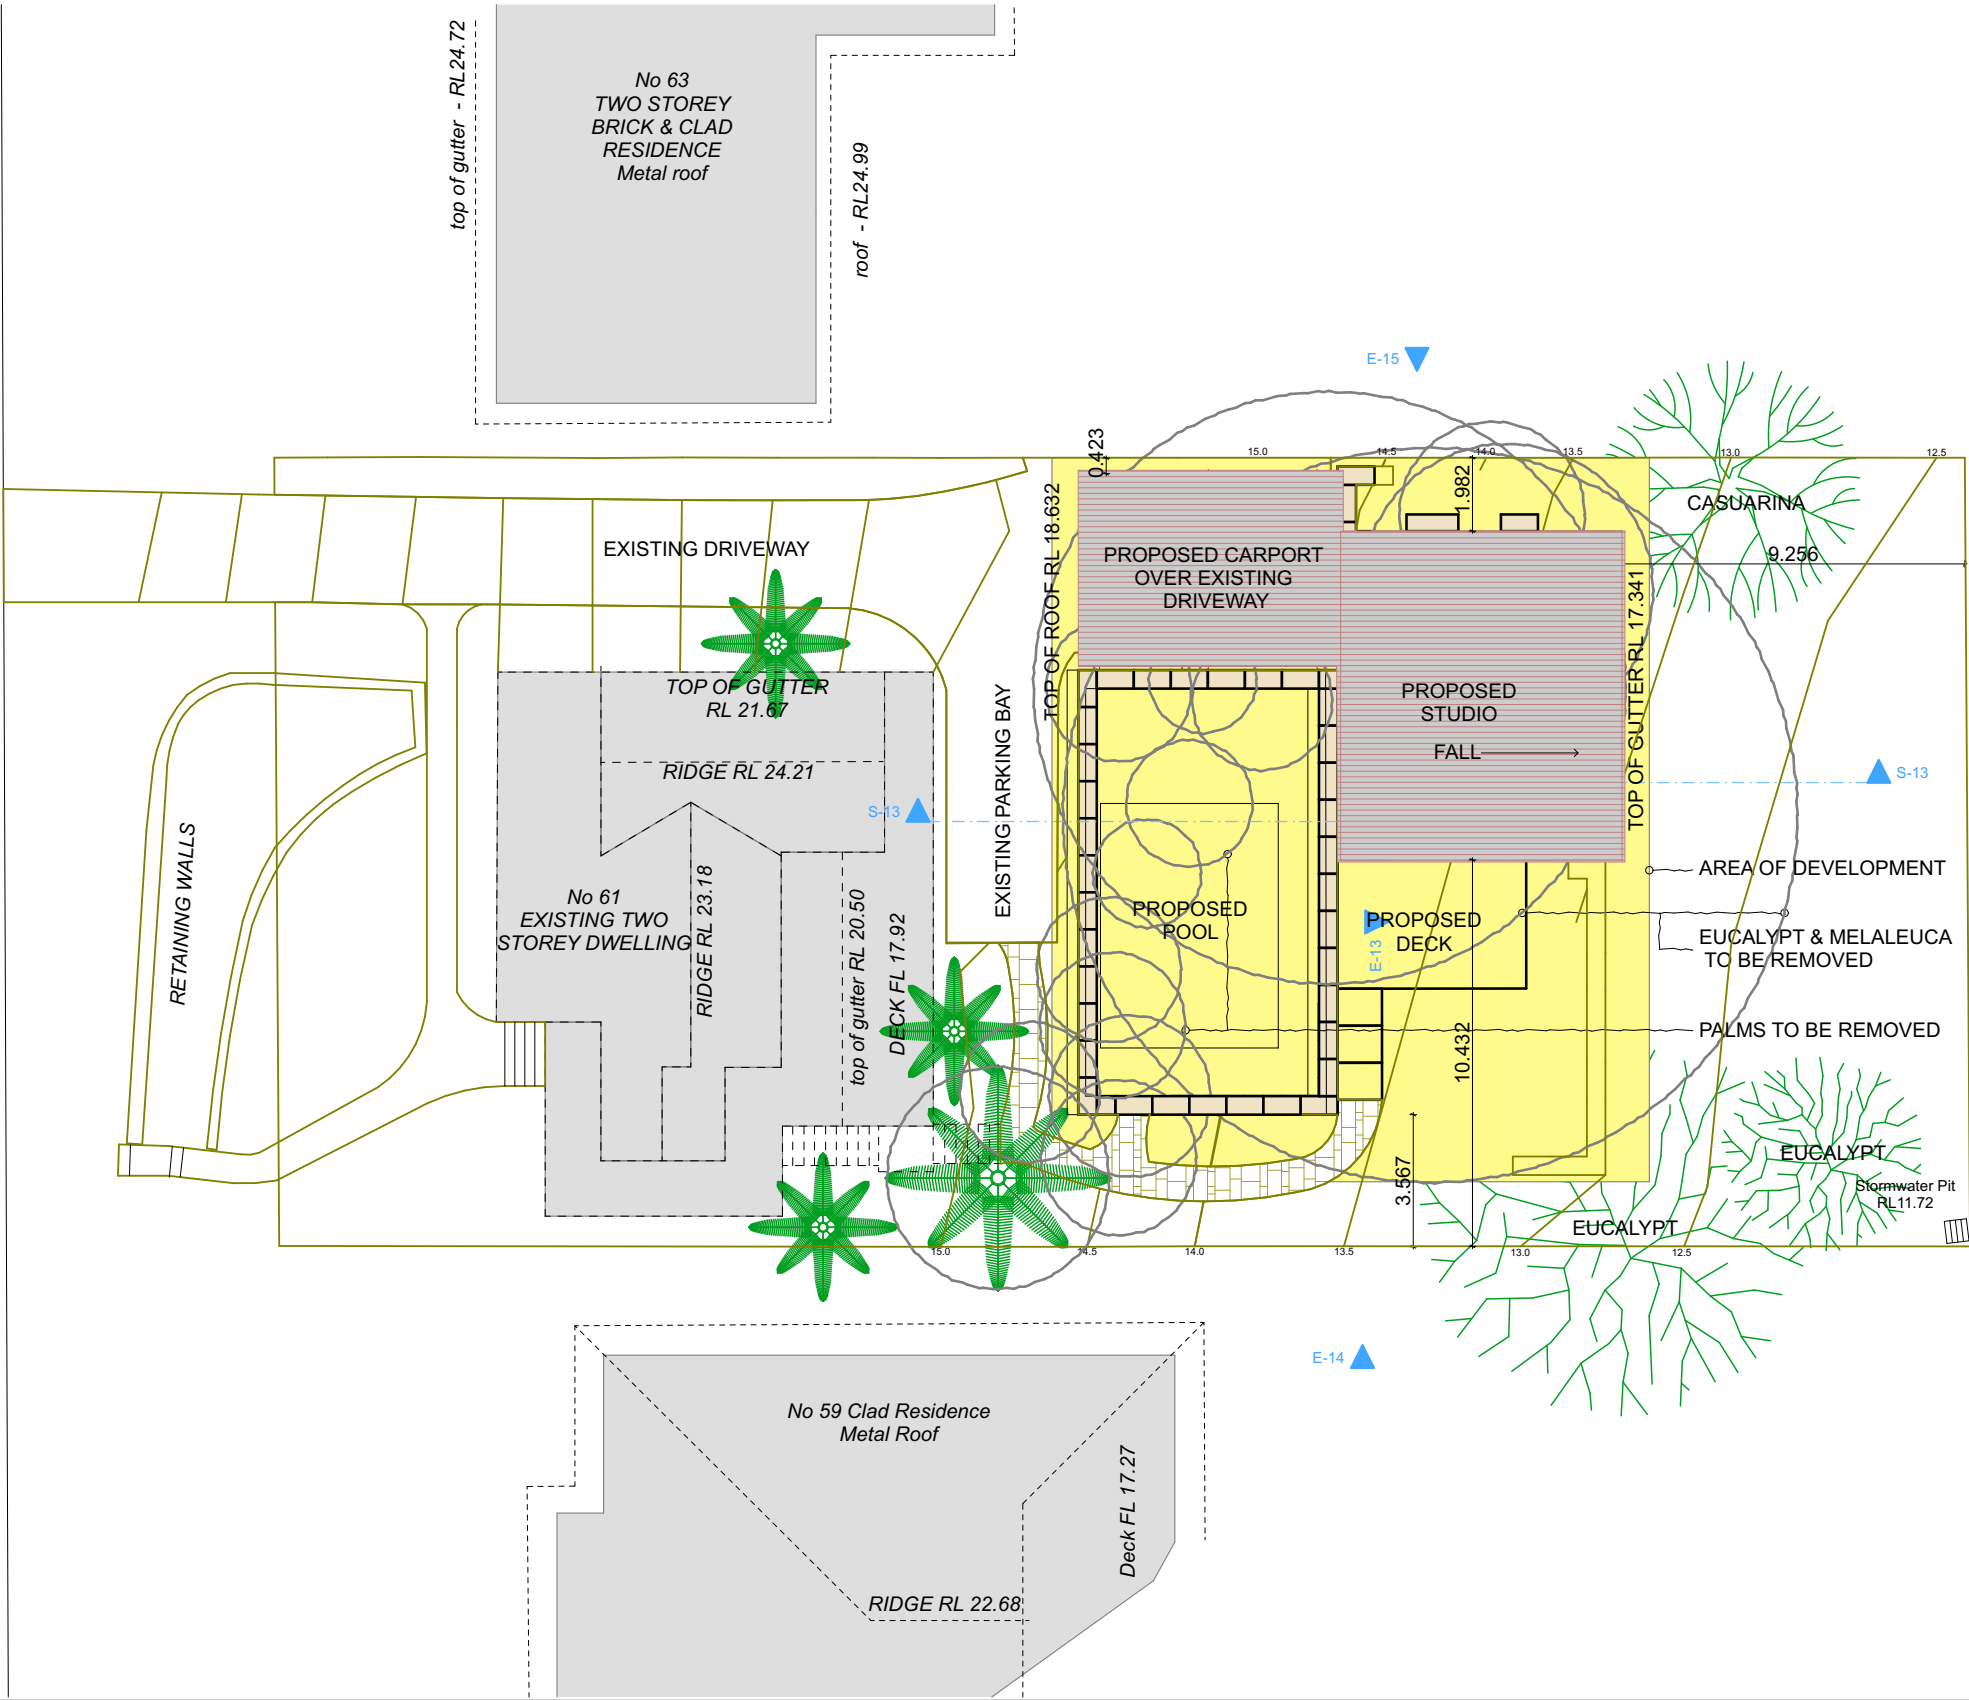


This drawing shall be read in conjunction with all other drawings and specifications for the project. Any discrepancies shall be referred to the designer for clarification before proceeding with work. All dimensions shall be verified on site prior to commencement of construction or fabrication on and off site. Figured dimensions to be used rather than scaling. All building work must be carried out in accordance with the Building Code of Australia and all relevant Standards

project:
E&D Luck
61 Hillside Pde Elizabeth Beach NSW 2428
Lot 252 DP 22434

drawing title:
Site Plan
issue date: 21/11/2024
dwg.no: DA.01.2 rev.no: **F**
project no: drawn by: GS

revision history			
ID	Drawn	Date	Title
DA	GS	16.11.24	DA Set
DA	GS	19.11.24	DA Set rev 1

 

earthbound
design + construct
www.earthboundeco.com.au
PO Box 22, Pacific Palms, NSW 2428
ph: 0427 592 093
builder's lic: 26508C
abn: 74 613 965 043