



**Department of Planning,
Housing and Infrastructure**
 Issued under the Environmental Planning and Assessment Act 1979
 Approved Application No: DA 24/18202
 Approved on: 18 February 2025
 Signed: AW
 Sheet No: 1 of 1

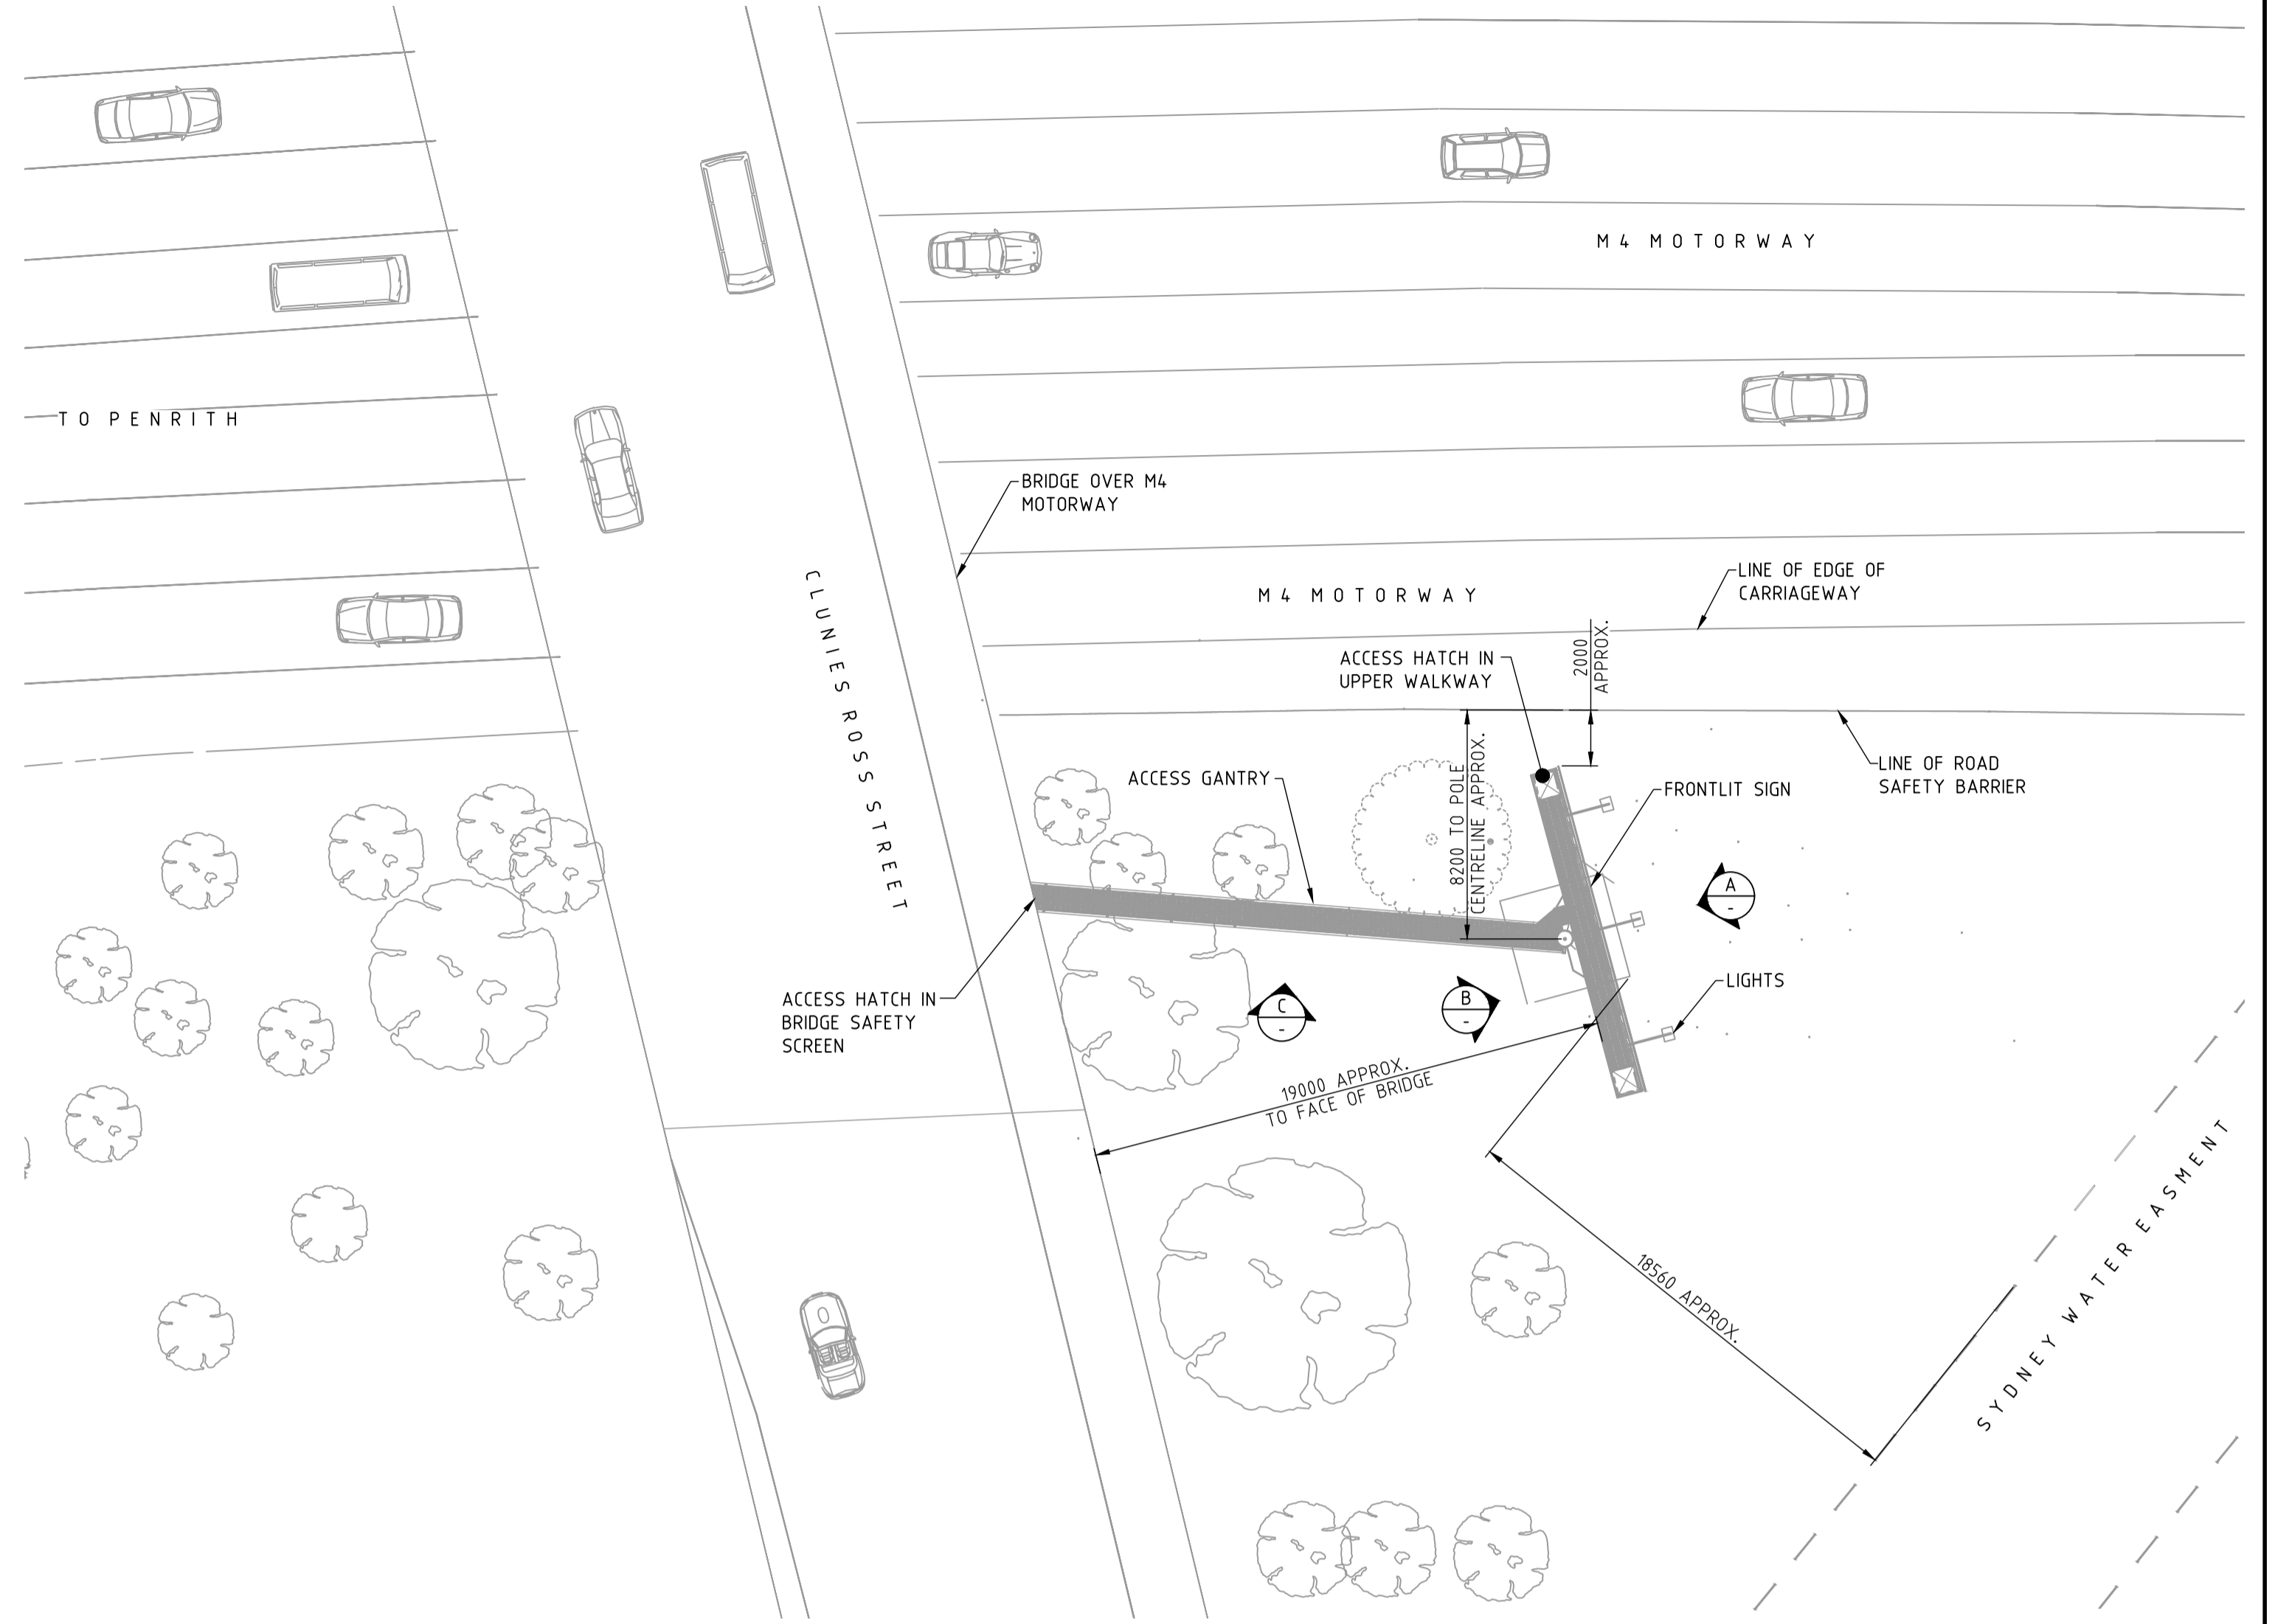


SITE PLAN
SCALE 1:200

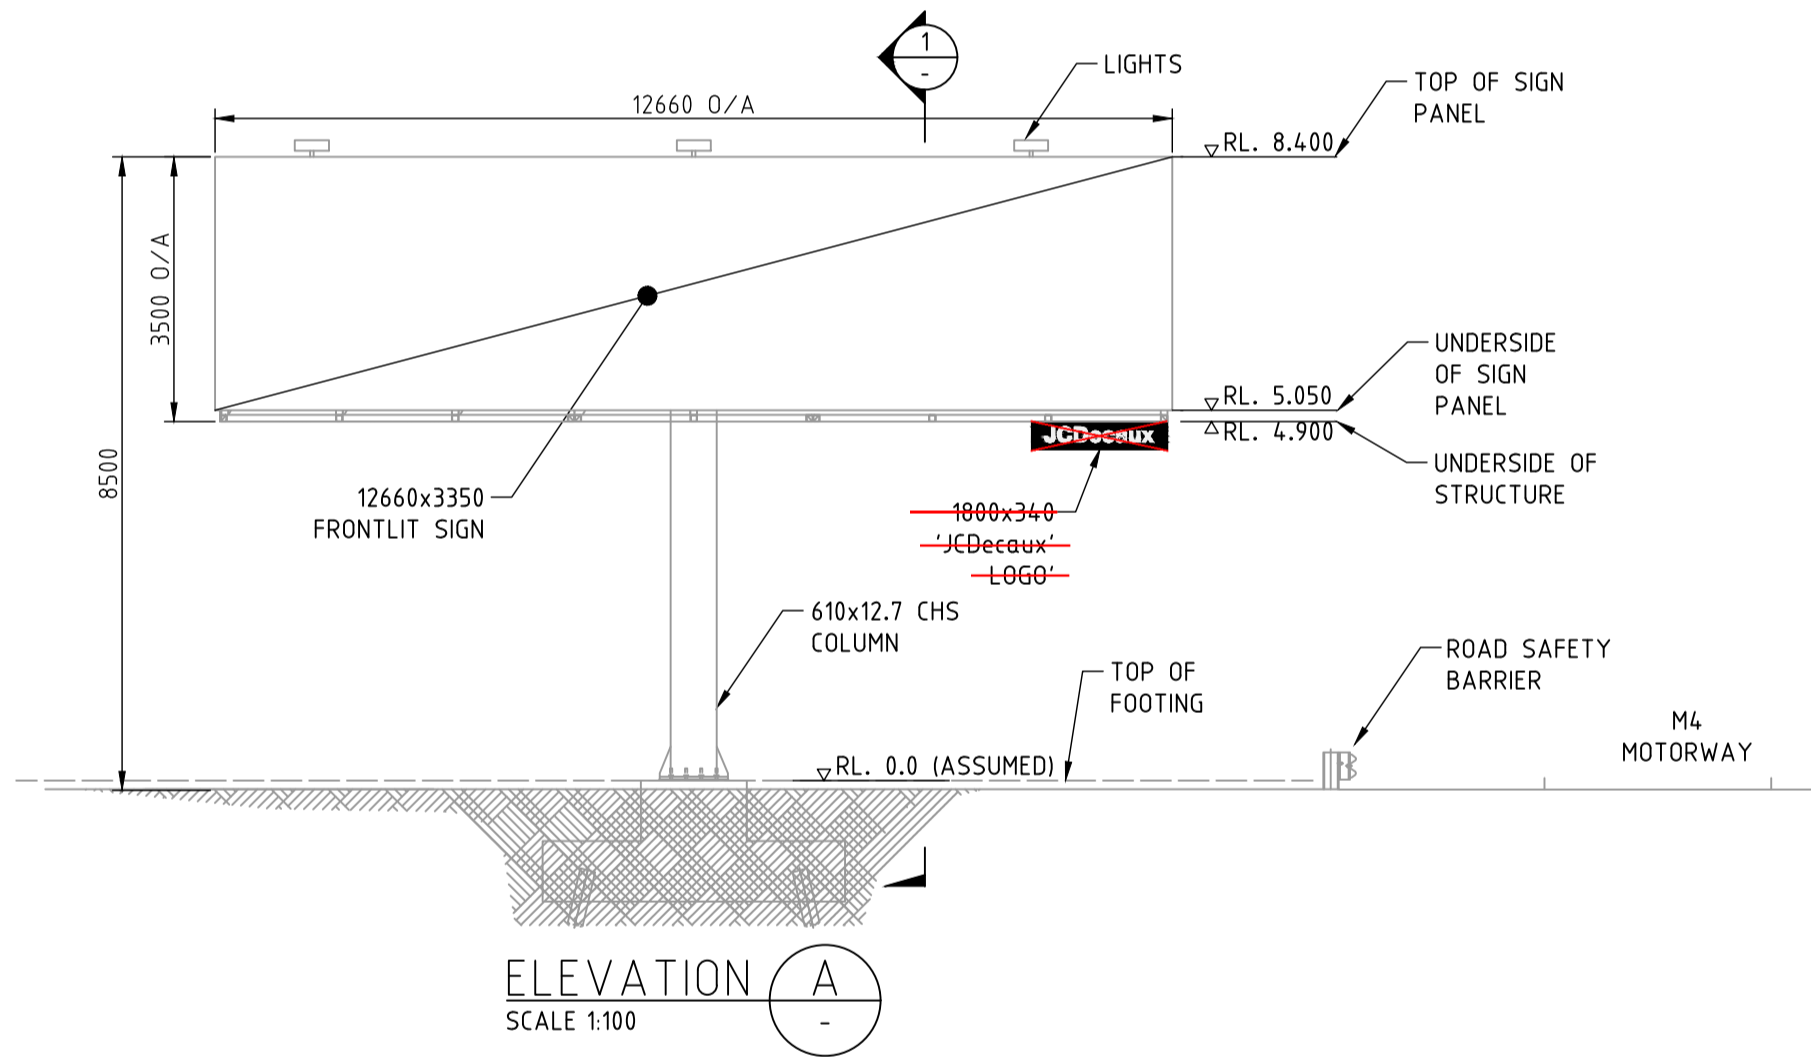


ELEVATION A
SCALE 1:100

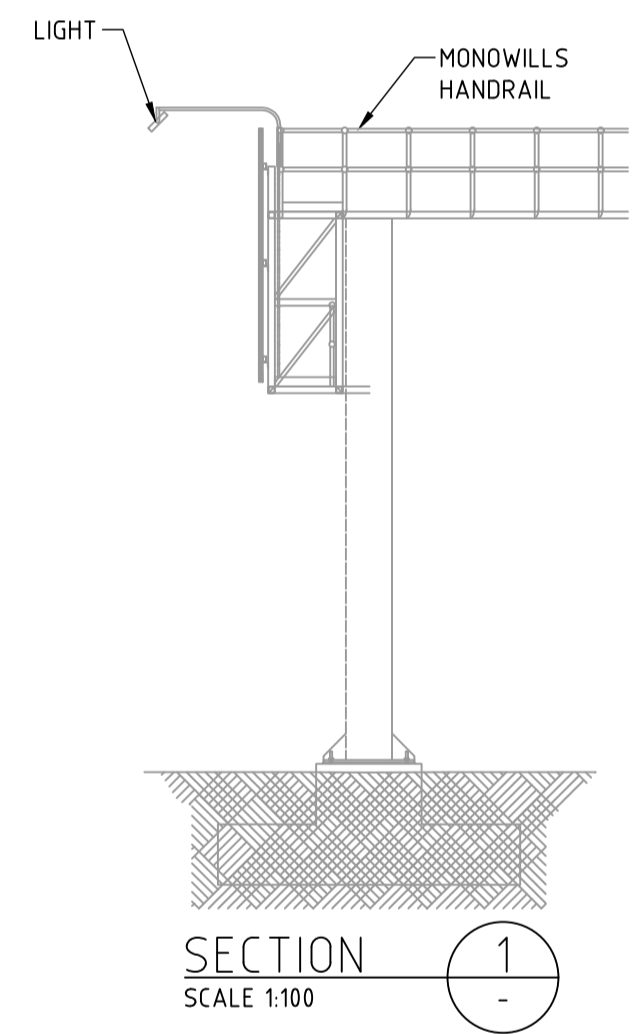

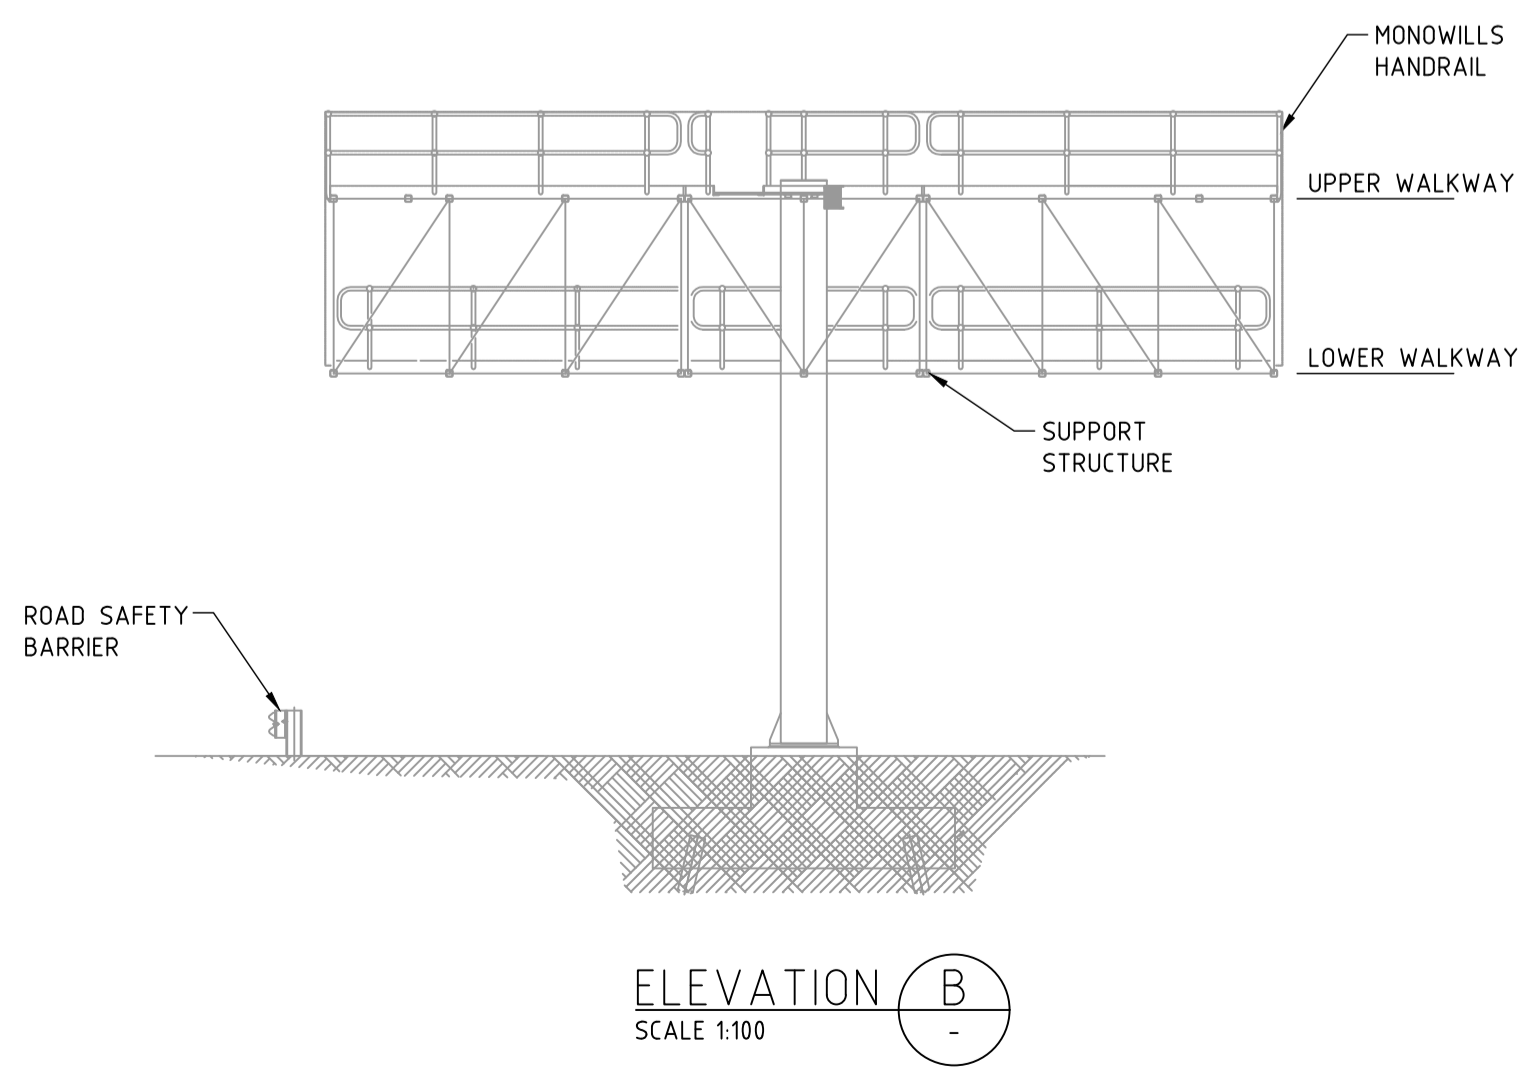

SECTION 1
SCALE 1:100

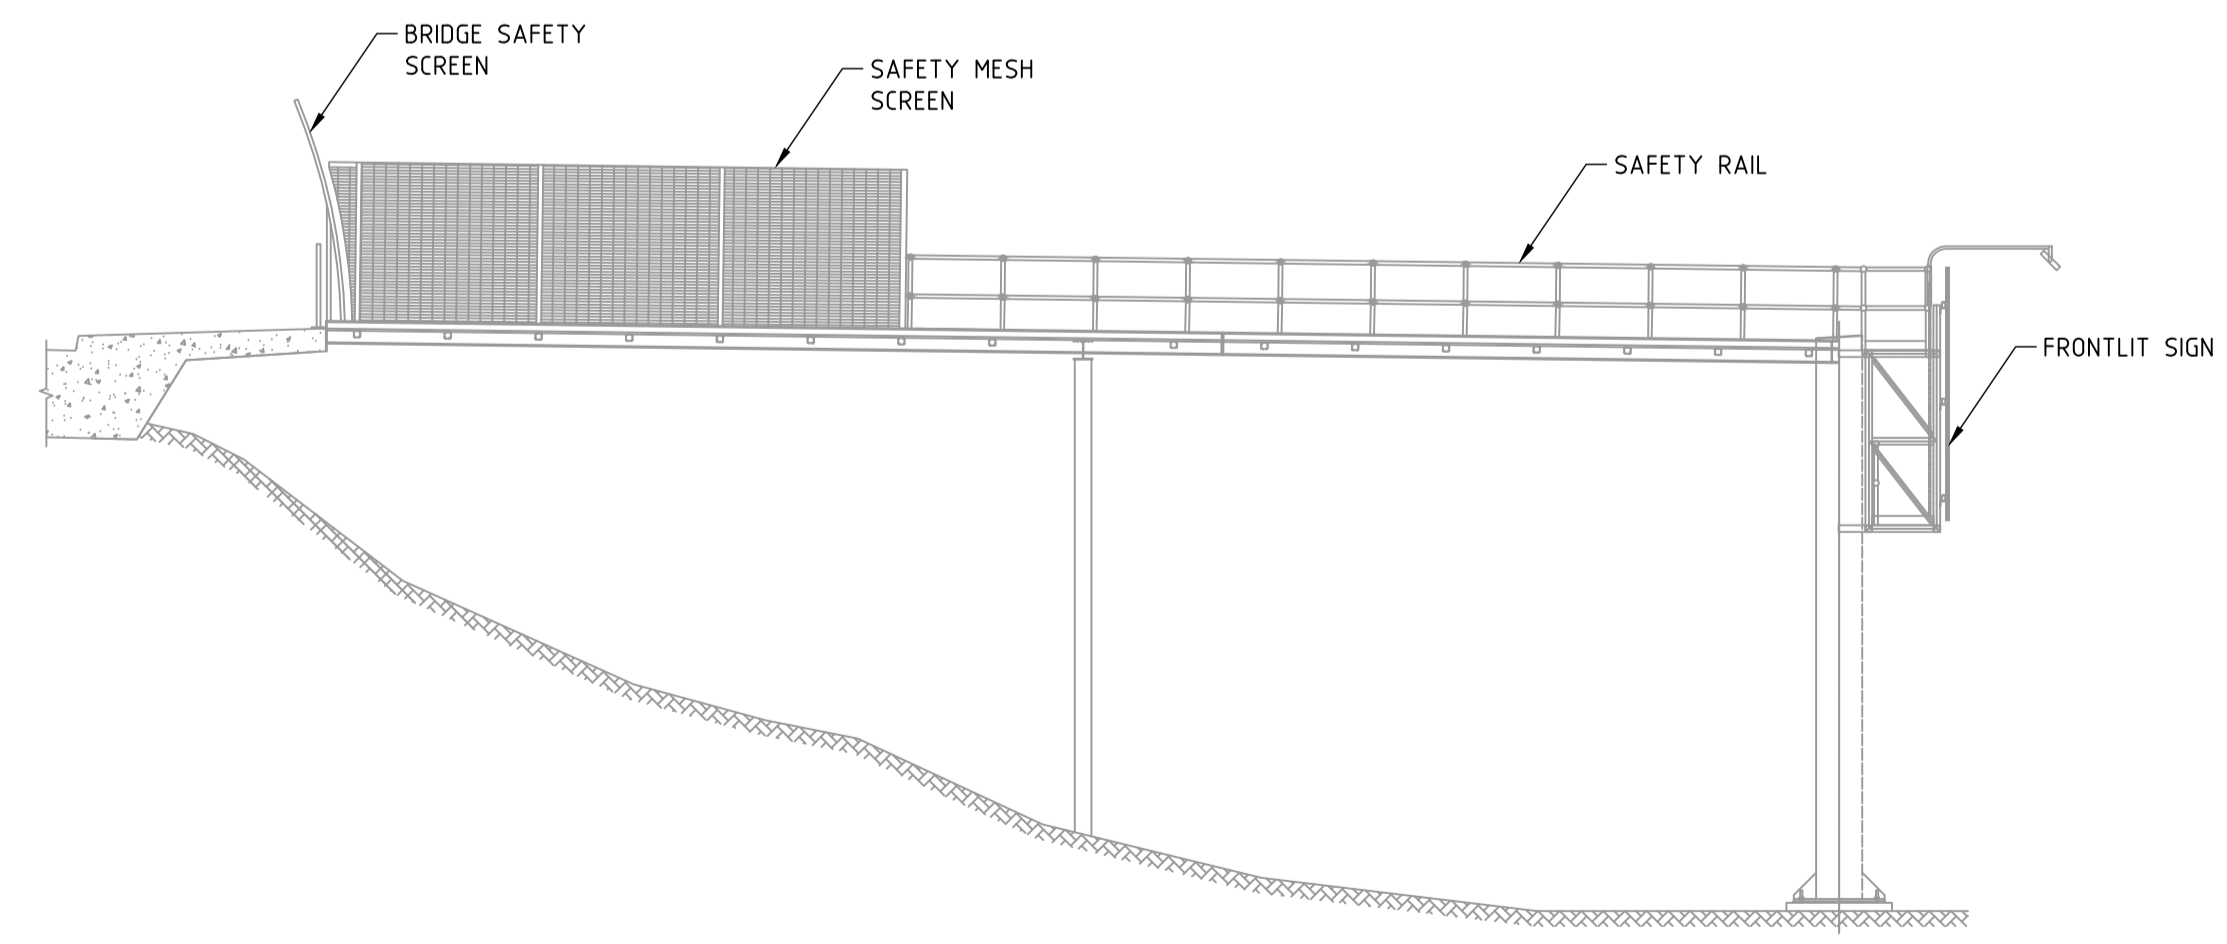

ELEVATION B
SCALE 1:100



ELEVATION C
SCALE 1:100

1	25/09/24	ISSUED FOR DA APPROVAL			
ISSUE	DATE	REVISION	PREP	CHECK	AUTH
TRANSPORT FOR NEW SOUTH WALES MOTORWAY M4 CITY OF BLACKTOWN ADVERTISING SIGNAGE SUPERSITE MONOPOLE ON M4 MOTORWAY NEAR CLUNIES ROSS STREET, PROSPECT GENERAL ARRANGEMENT - SHEET 1					
		 Transport Roads & Maritime Services <small>27-31 Argyle Street, Parramatta NSW 2150</small>			
PREPARED	CHECKED	REGISTRATION No OF PLANS			
DESIGN <u>JL</u>		DS2024/001014			
DRAWING <u>MT</u>		RTA BRIDGE NUMBER	BN8028		
APPROVED	DESIGN DA RECORDS	ISSUE STATUS		DA APPROVAL	
	DIRECTOR	SHEET No	DA01	ISSUE	1