




SITE LOCATION: NOT TO SCALE

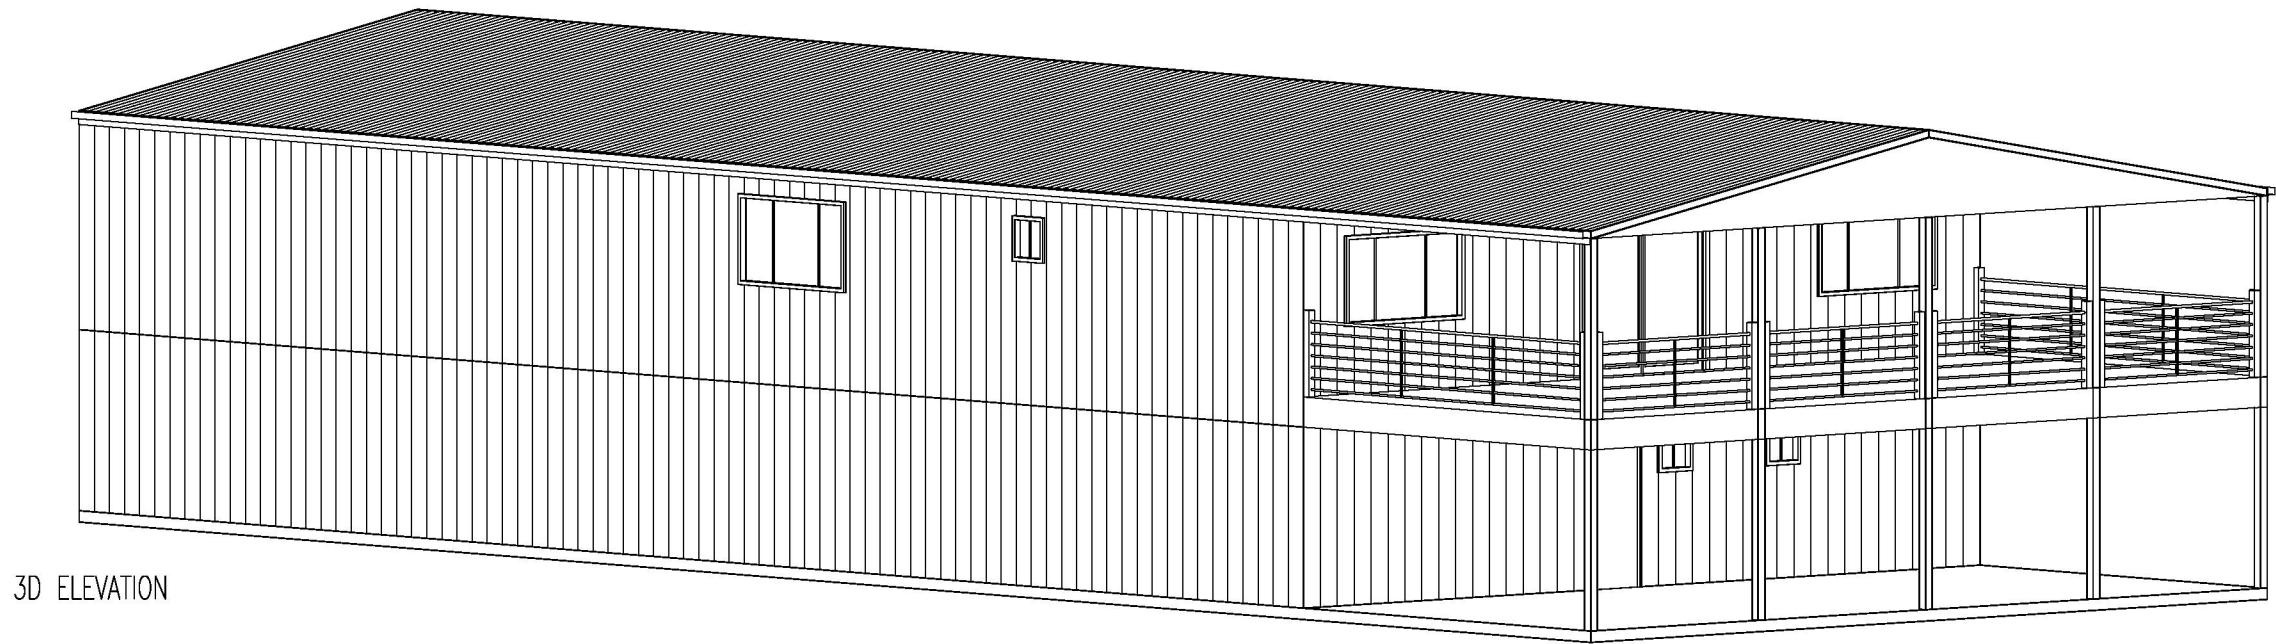

3D ELEVATION

PAGE	TITLE
001	TITLE PAGE
002	SITE PLAN
003	EROSION & SEDIMENT CONTROL PLAN
004	FLOOR PLAN
005	ELEVATIONS
006	ELEVATIONS
007	3D ELEVATIONS & SECTIONS
008	SHED PLANS
009	BASIX



PROPOSED SHED

LOT 103 PREMIERS STREET

NEMINGHA NSW 2340


COPYRIGHT: This plan shall not be reproduced, copied wholly or in part without written permission & consent from Blueprintz Pty Ltd

BUILDING AREAS


CONCEPT PLANS V4

SCALE	1:100 AT A3
DATE	02/12/2024
SHEET	001
DO NOT SCALE	DRAWN: SF

SUPREME WAY

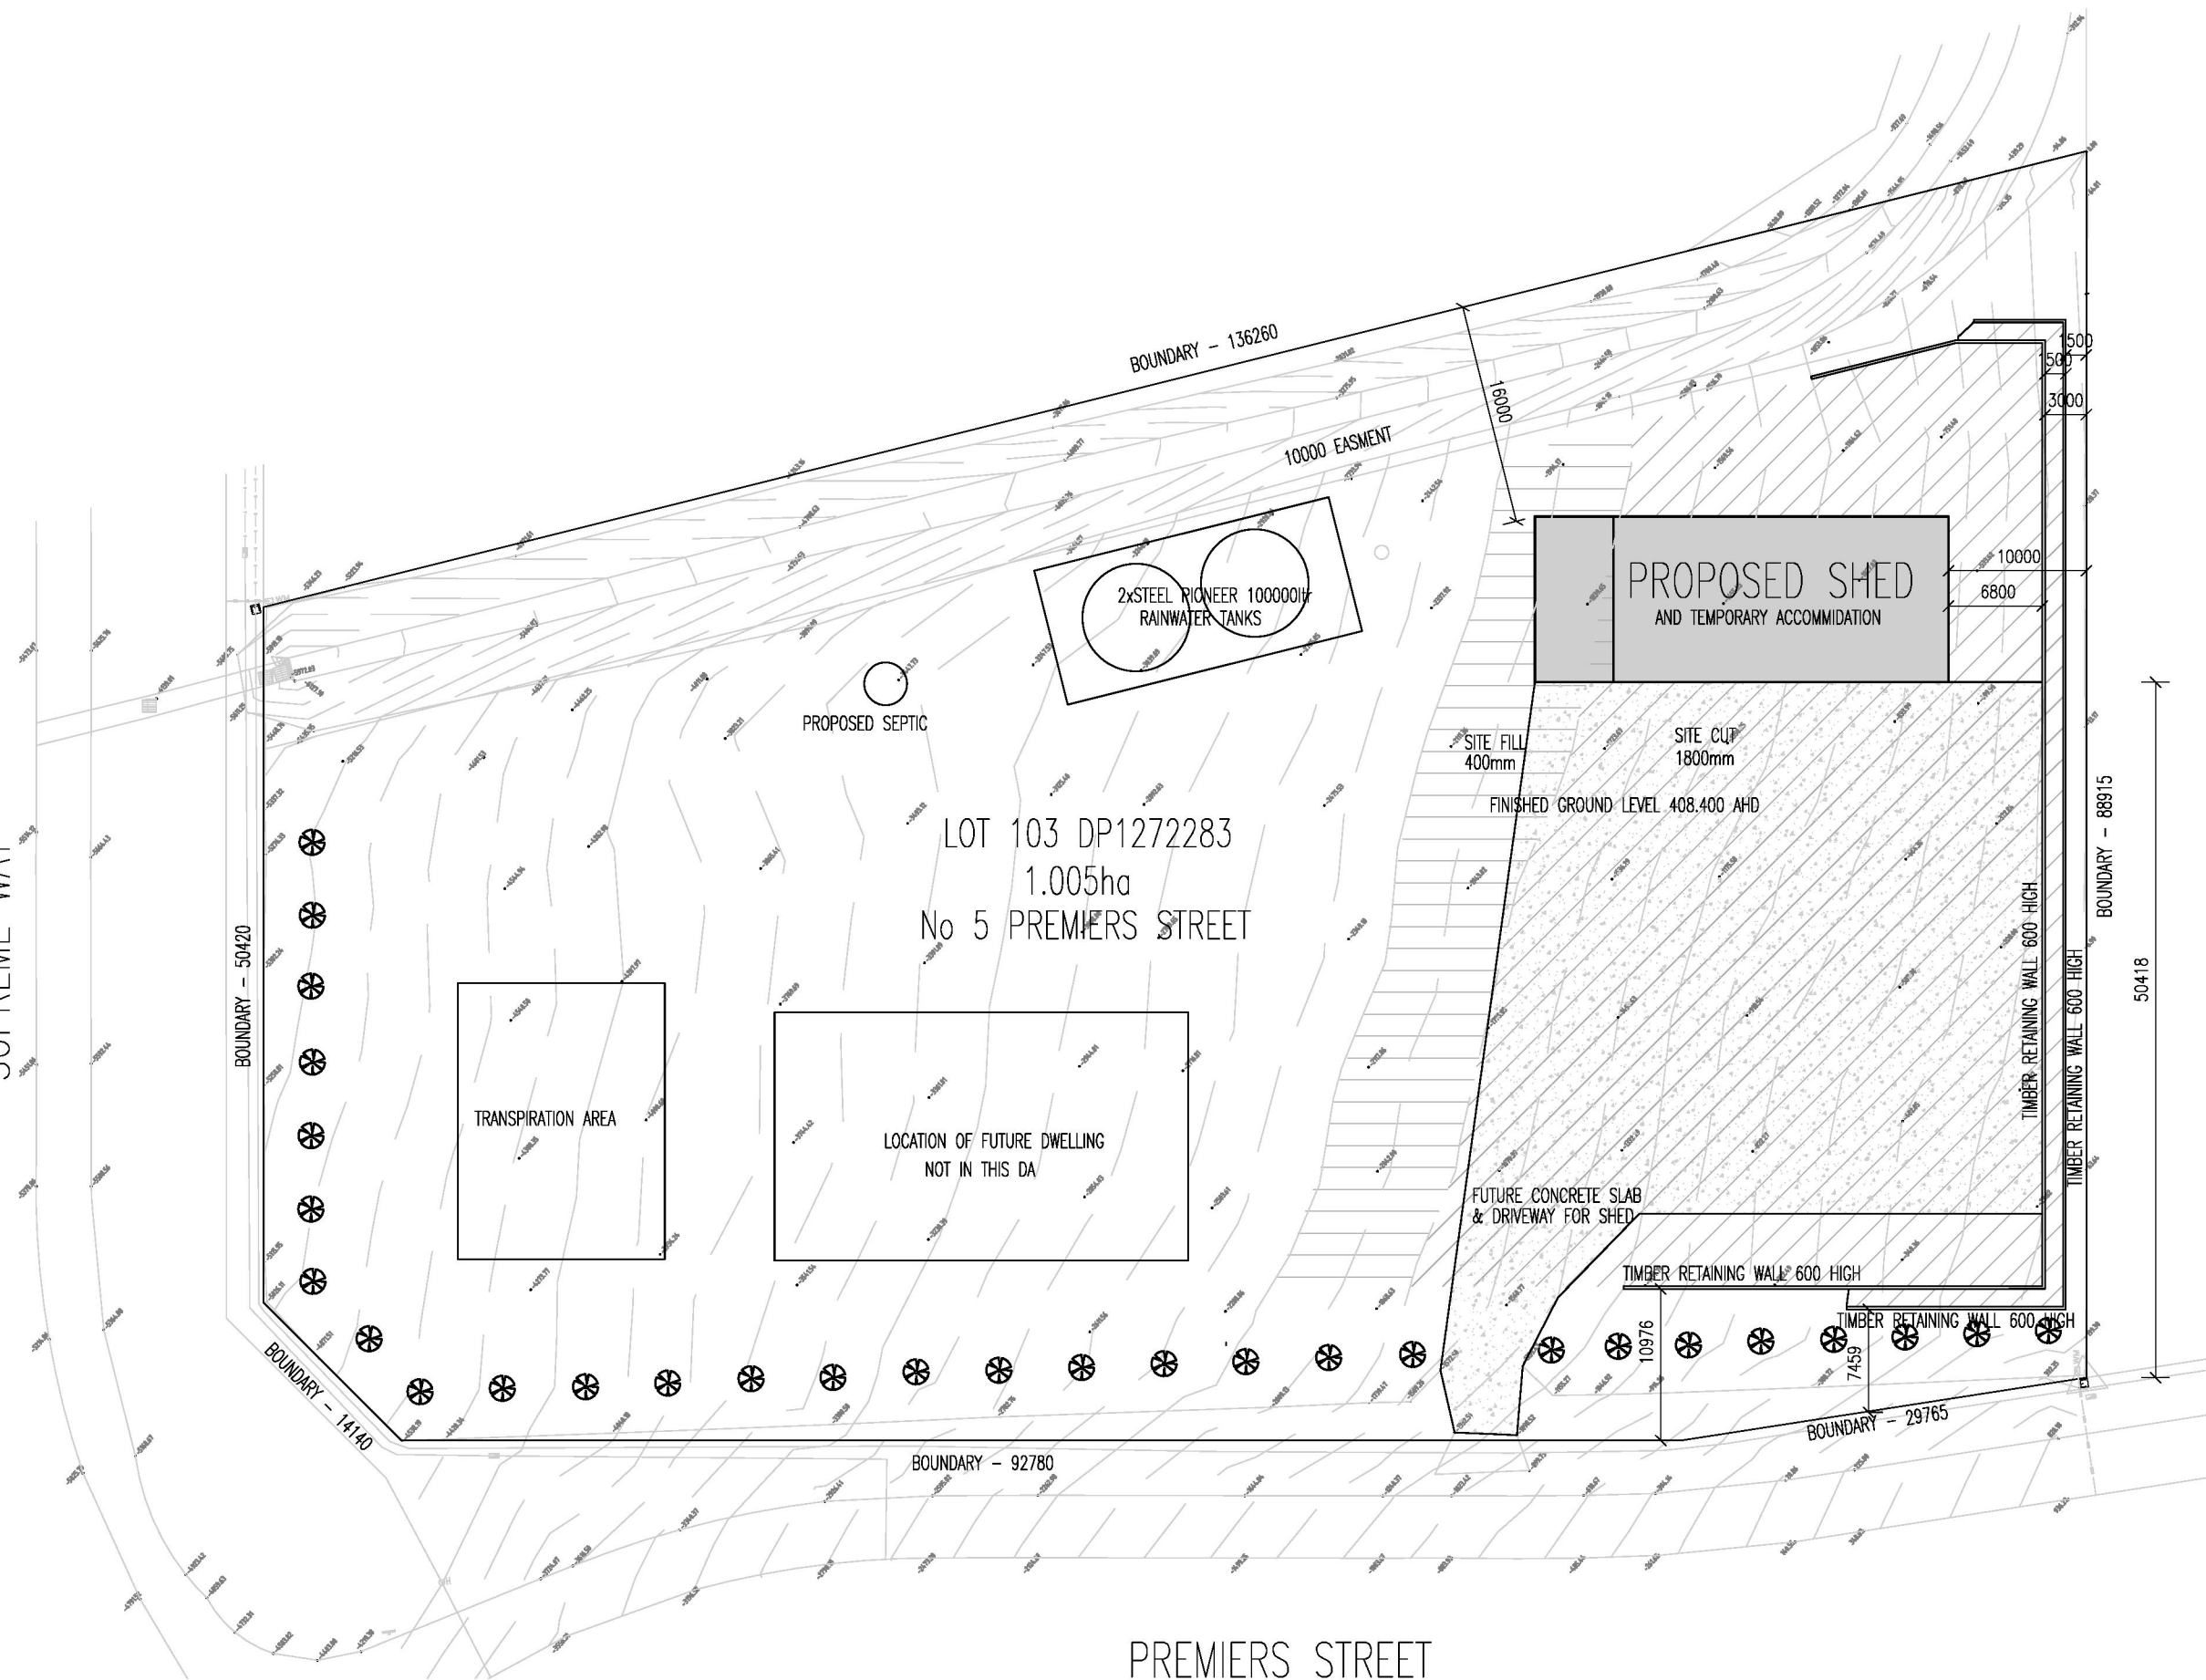




SITE PLAN 1:500

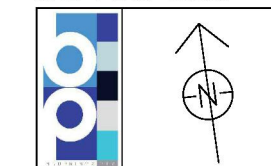

PROPOSED SHED
LOT 103 PREMIERS STREET
NEMINGHA NSW 2340
COPYRIGHT: This plan shall not be reproduced, copied wholly or in part without written permission & consent from Blueprintz pty ltd

BUILDING AREAS

CONCEPT PLANS V4
SCALE 1:100 AT A3
DATE 02/12/2024
SHEET 002
DO NOT SCALE DRAWN: SF

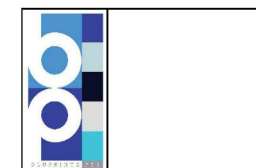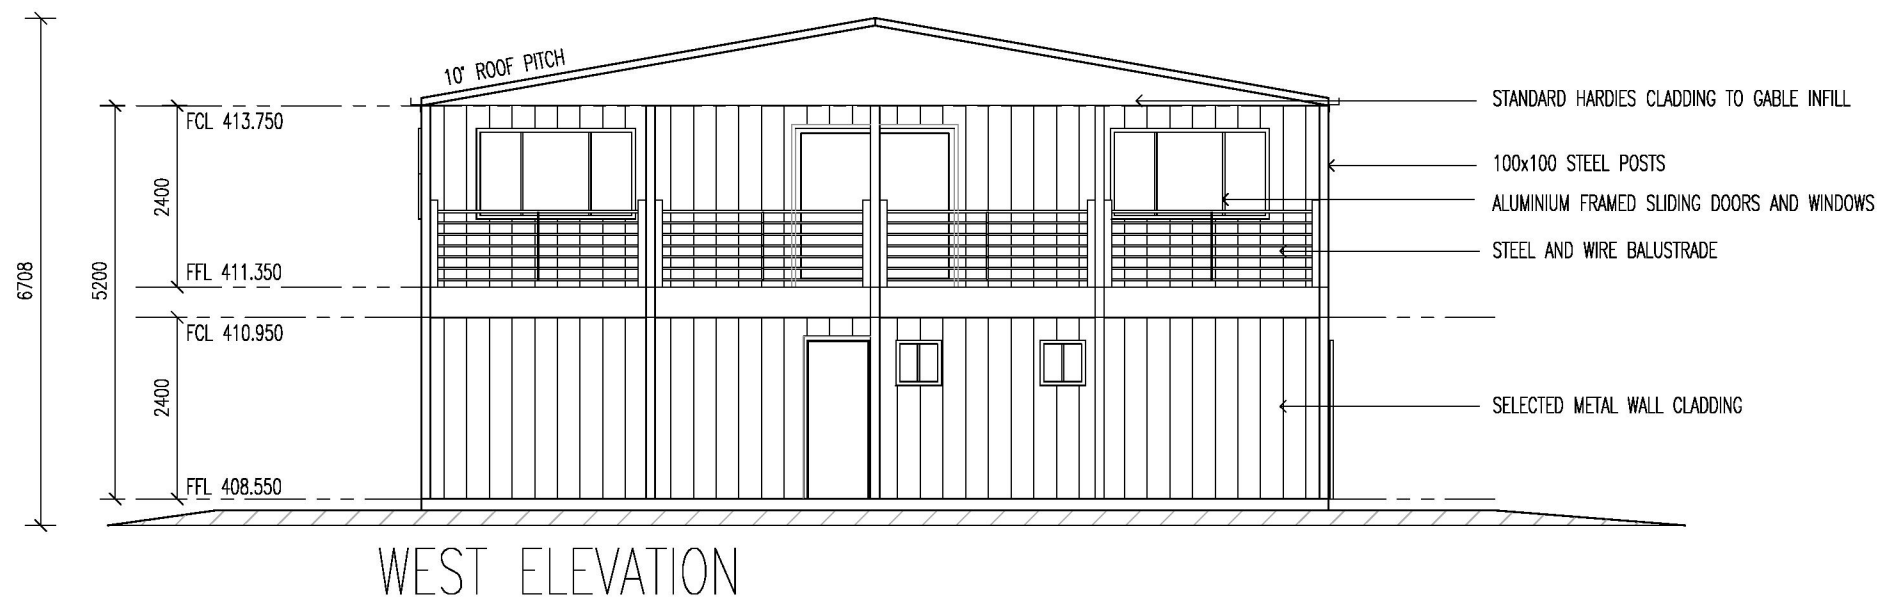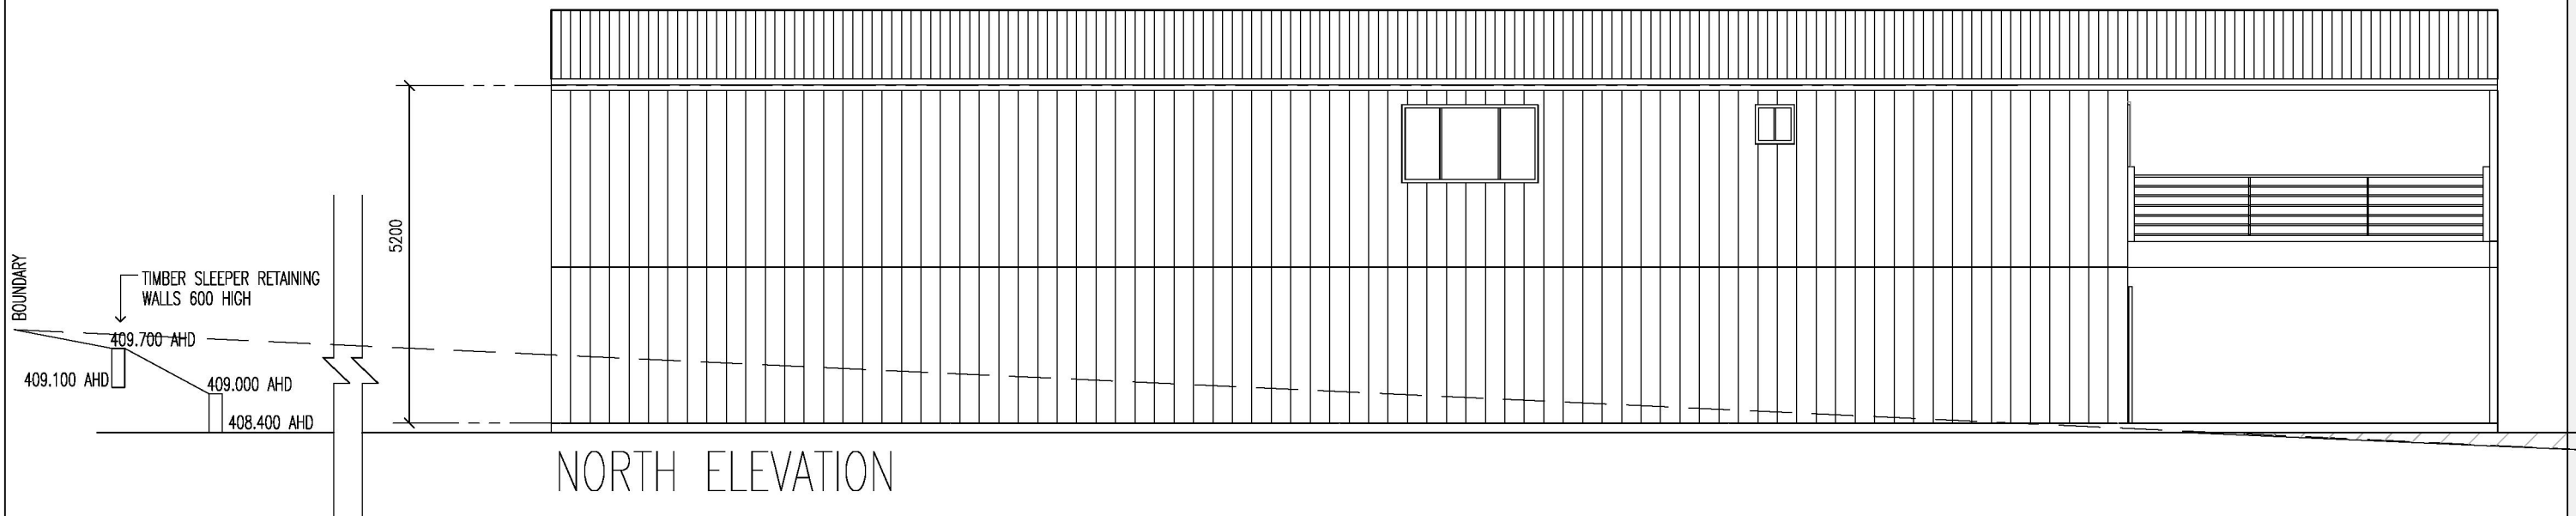

PROPOSED SHED

LOT 103 PREMIERS STREET


NEMINGHA NSW 2340

COPYRIGHT: This plan shall not be reproduced, copied wholly or in part without written permission & consent from Bluprintz pty ltd

BUILDING AREAS

CONCEPT PLANS V4

SCALE	1:100 AT A3
DATE	02/12/2024
SHEET	006
DO NOT SCALE	DRAWN: SF

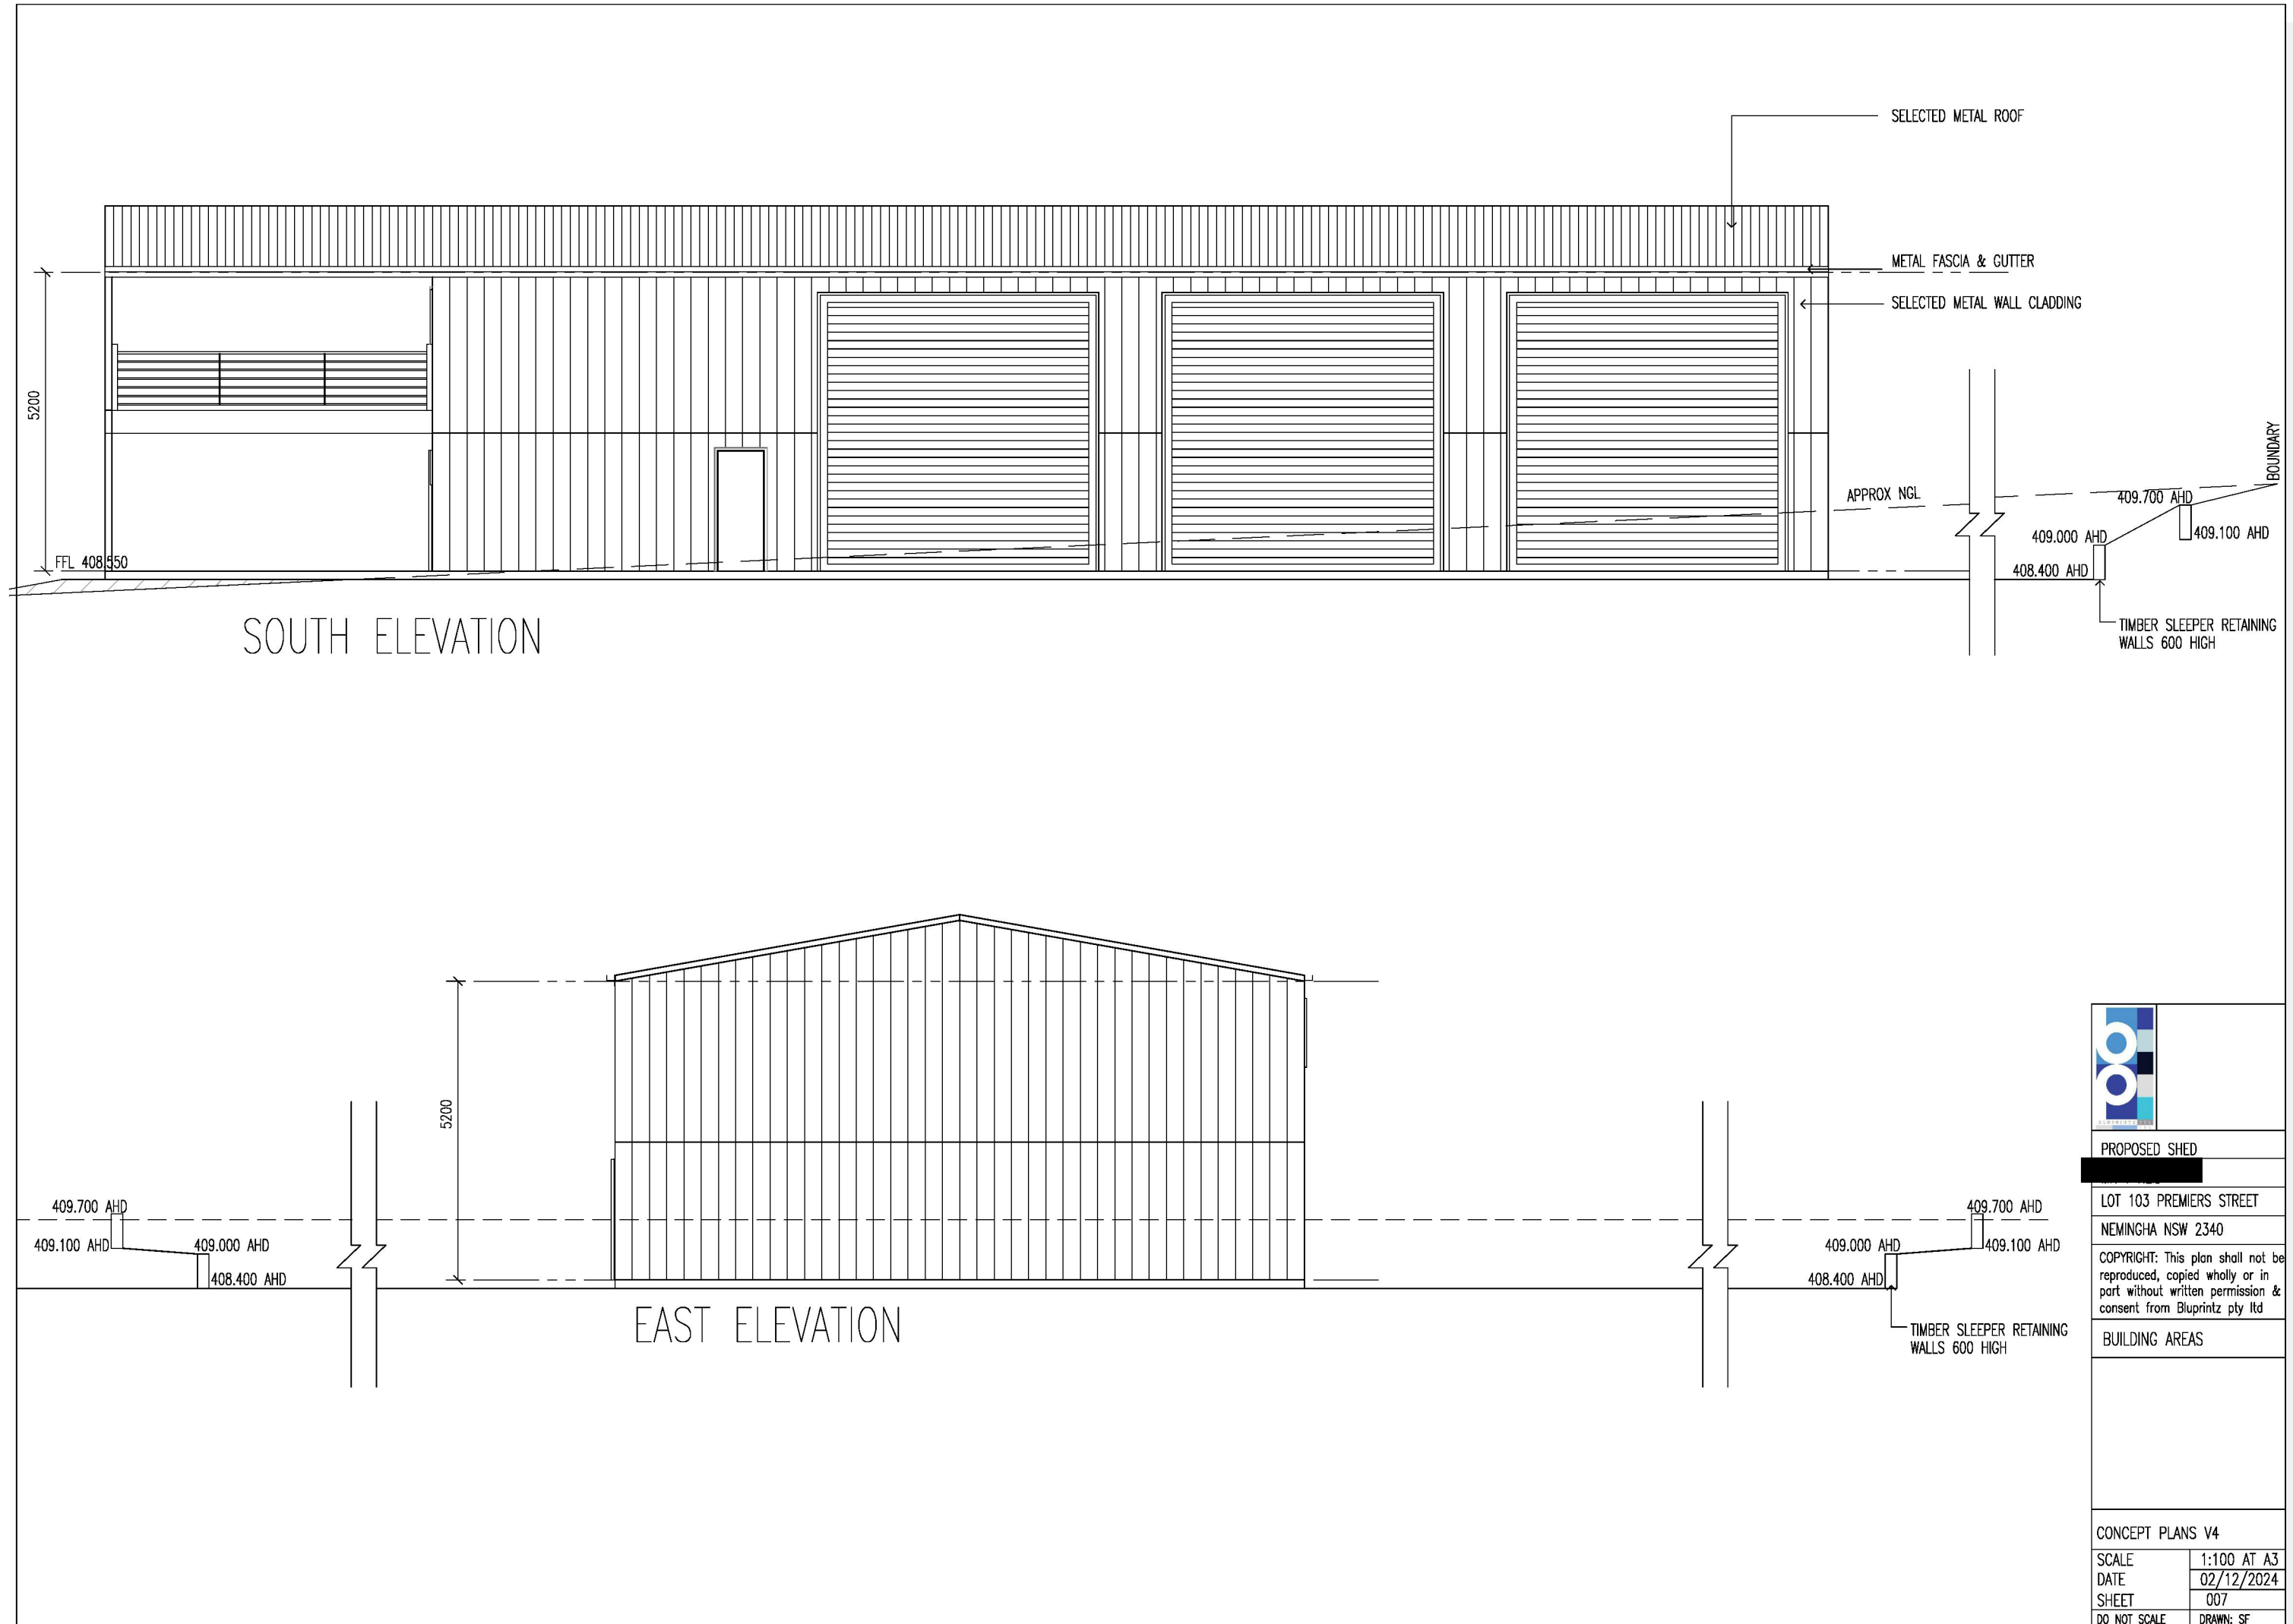

PROPOSED SHED


LOT 103 PREMIERS STREET
NEMINGHA NSW 2340

COPYRIGHT: This plan shall not be reproduced, copied wholly or in part without written permission & consent from Bluprintz pty ltd


BUILDING AREAS

CONCEPT PLANS V4

SCALE	1:100 AT A3
DATE	02/12/2024
SHEET	007
DO NOT SCALE	DRAWN: SF

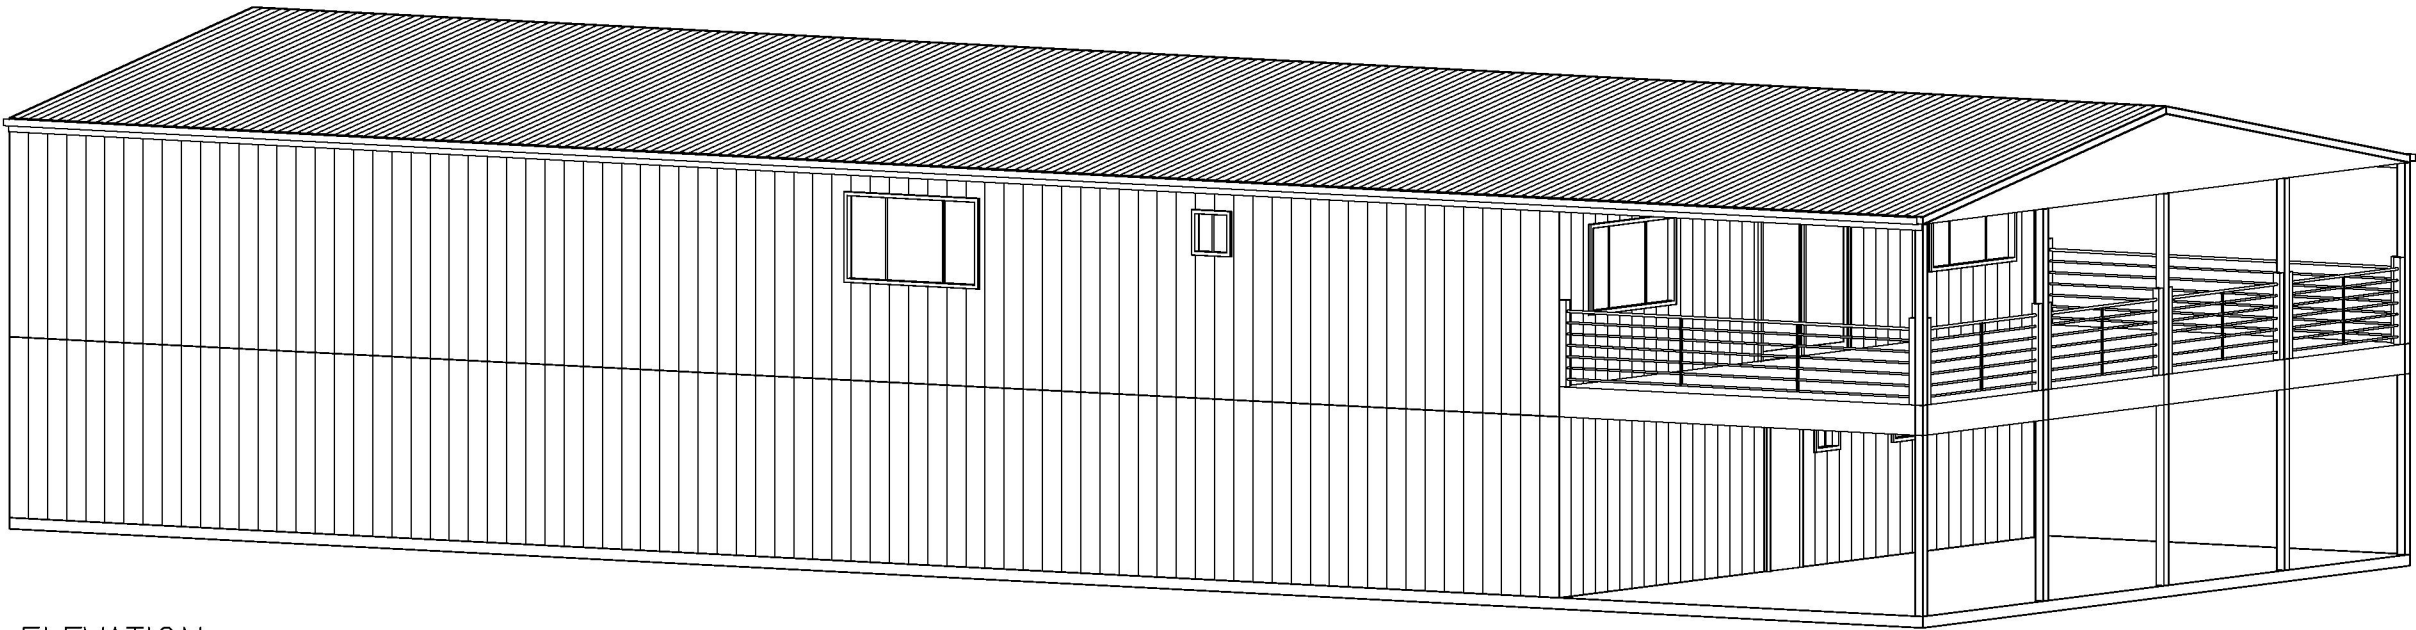

3D ELEVATION

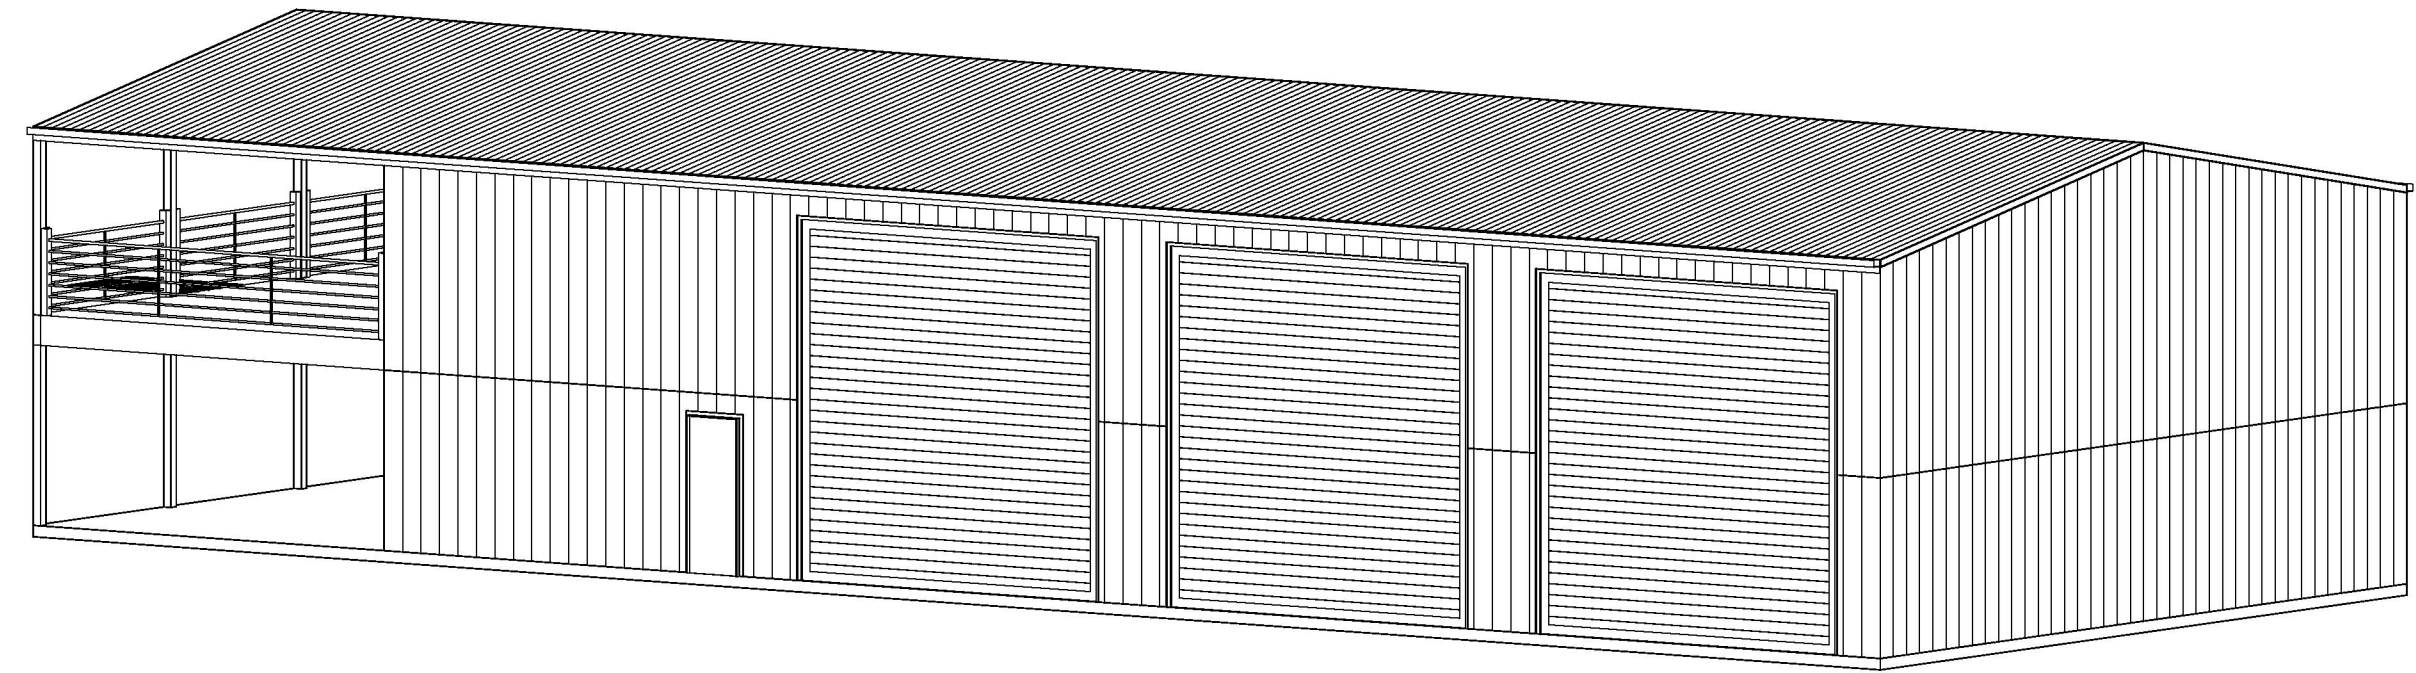

3D ELEVATION



PROPOSED SHED

LOT 103 PREMIERS STREET

NEMINGHA NSW 2340

COPYRIGHT: This plan shall not be reproduced, copied wholly or in part without written permission & consent from Bluprintz pty ltd

BUILDING AREAS

CONCEPT PLANS V4

SCALE	1:100 AT A3
DATE	02/12/2024
SHEET	008
DO NOT SCALE	DRAWN: SF