
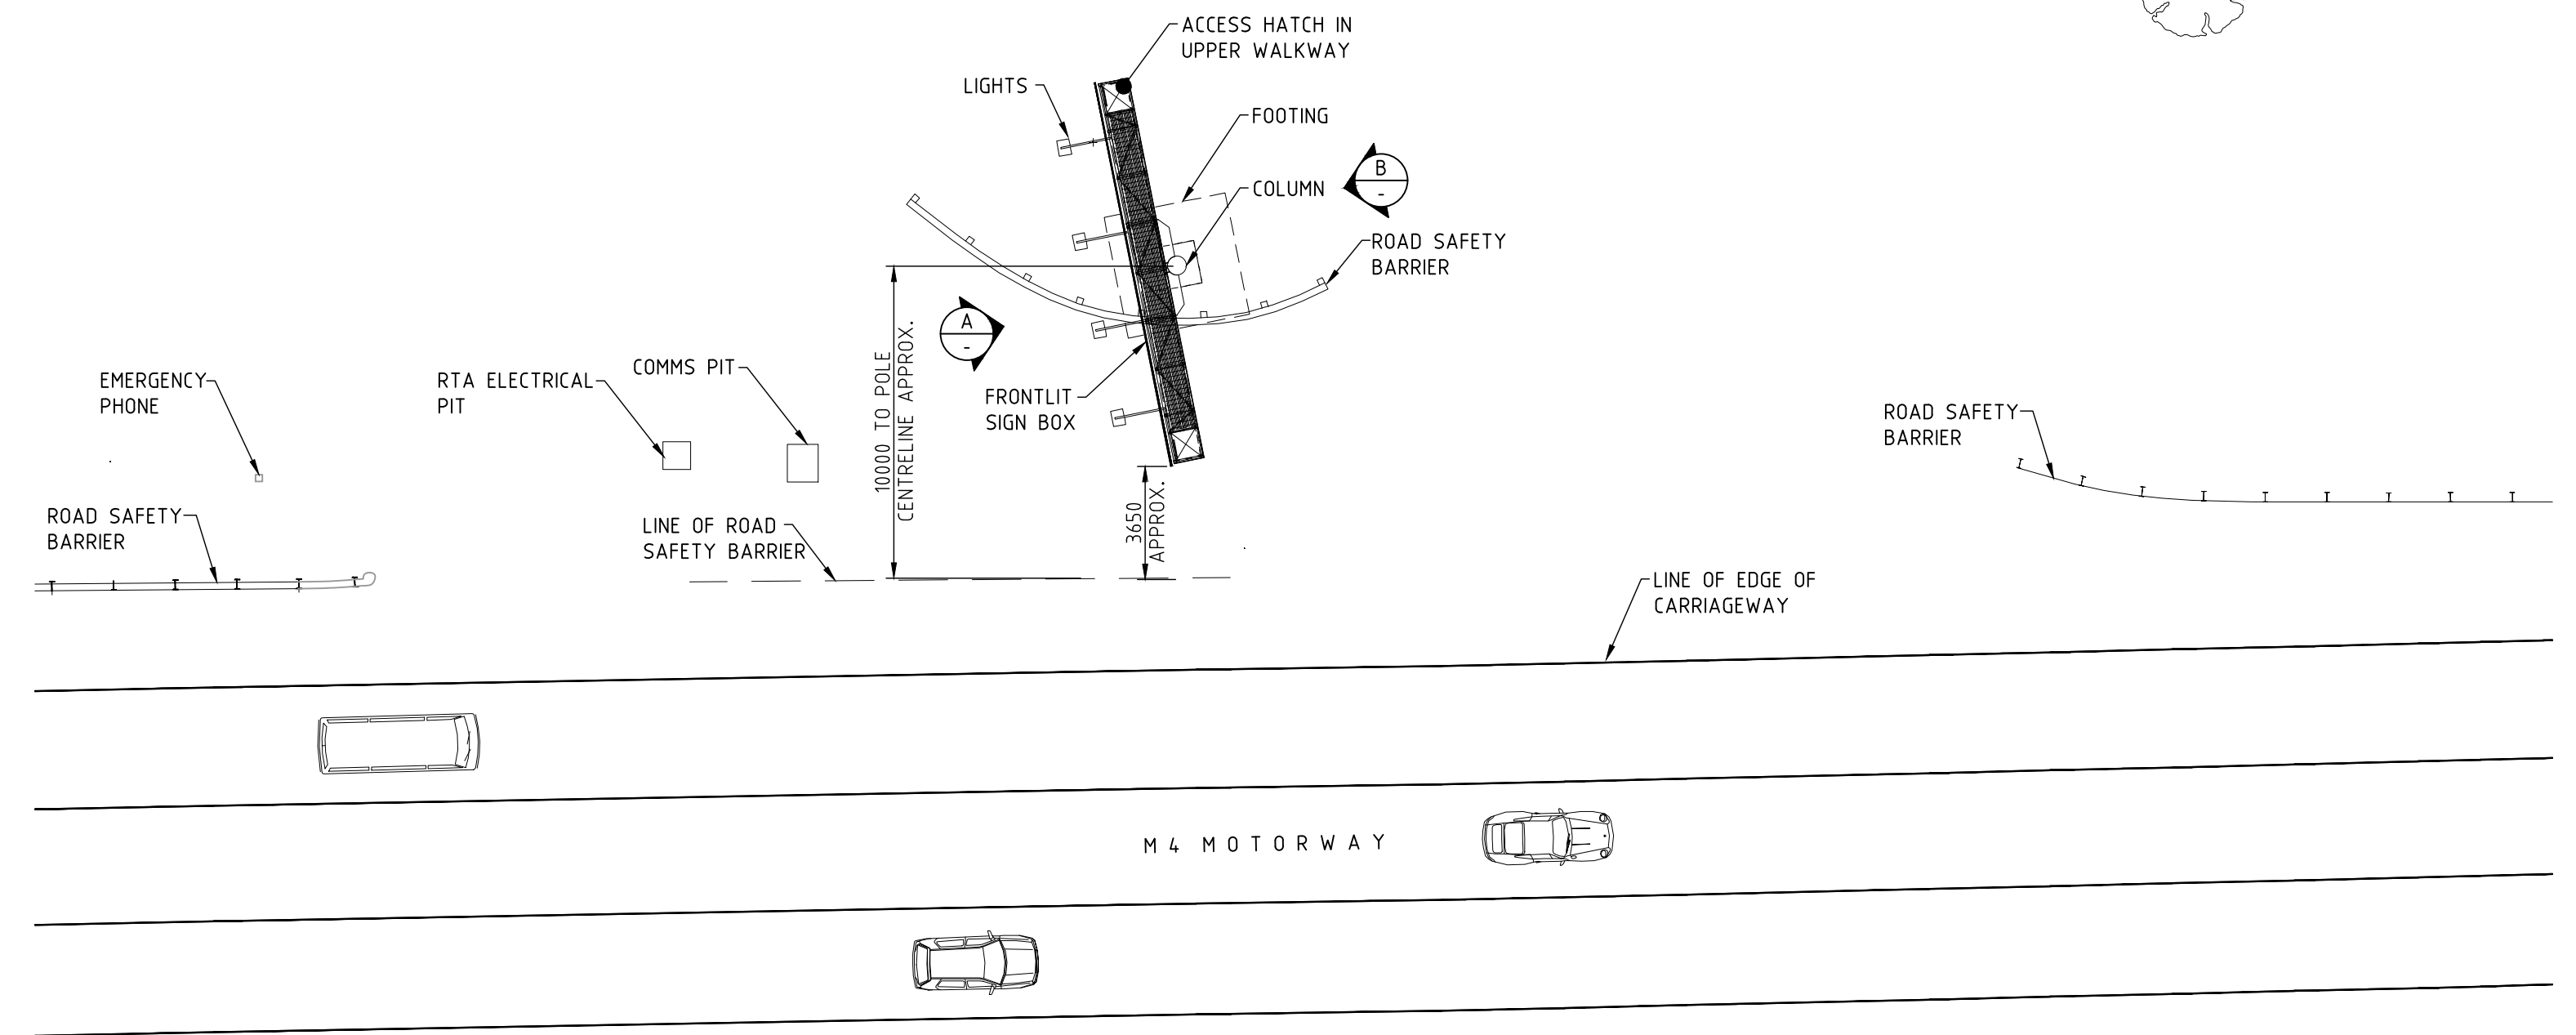
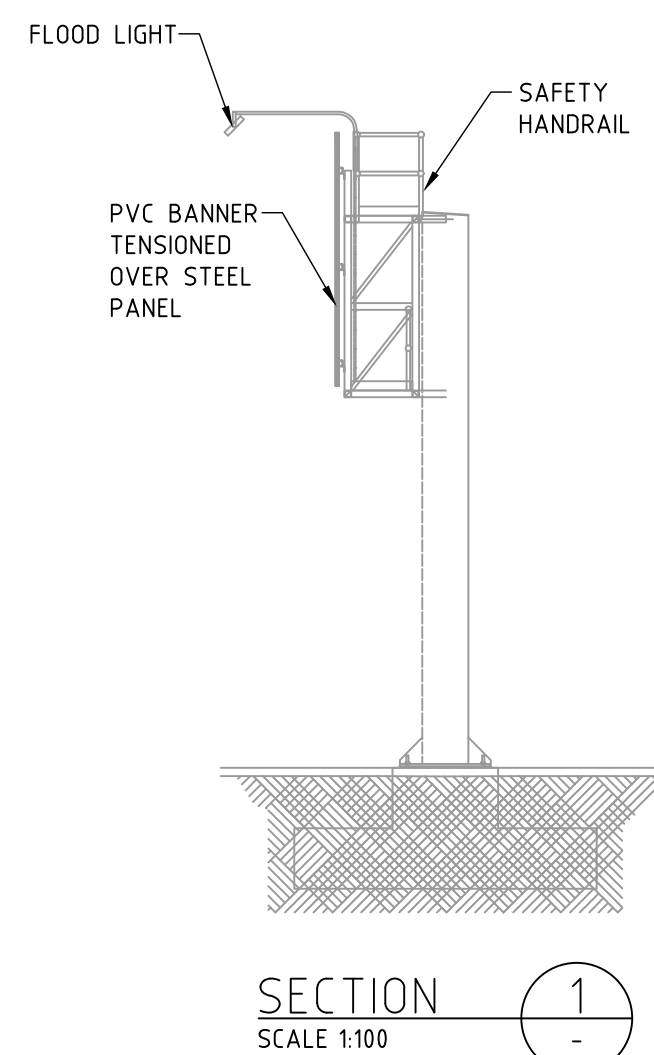
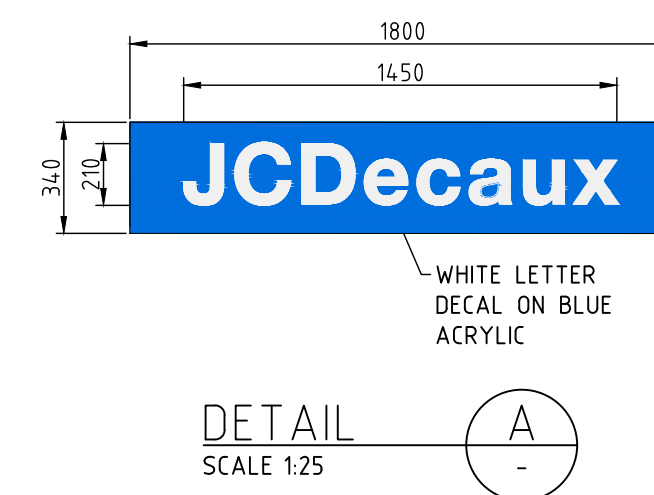


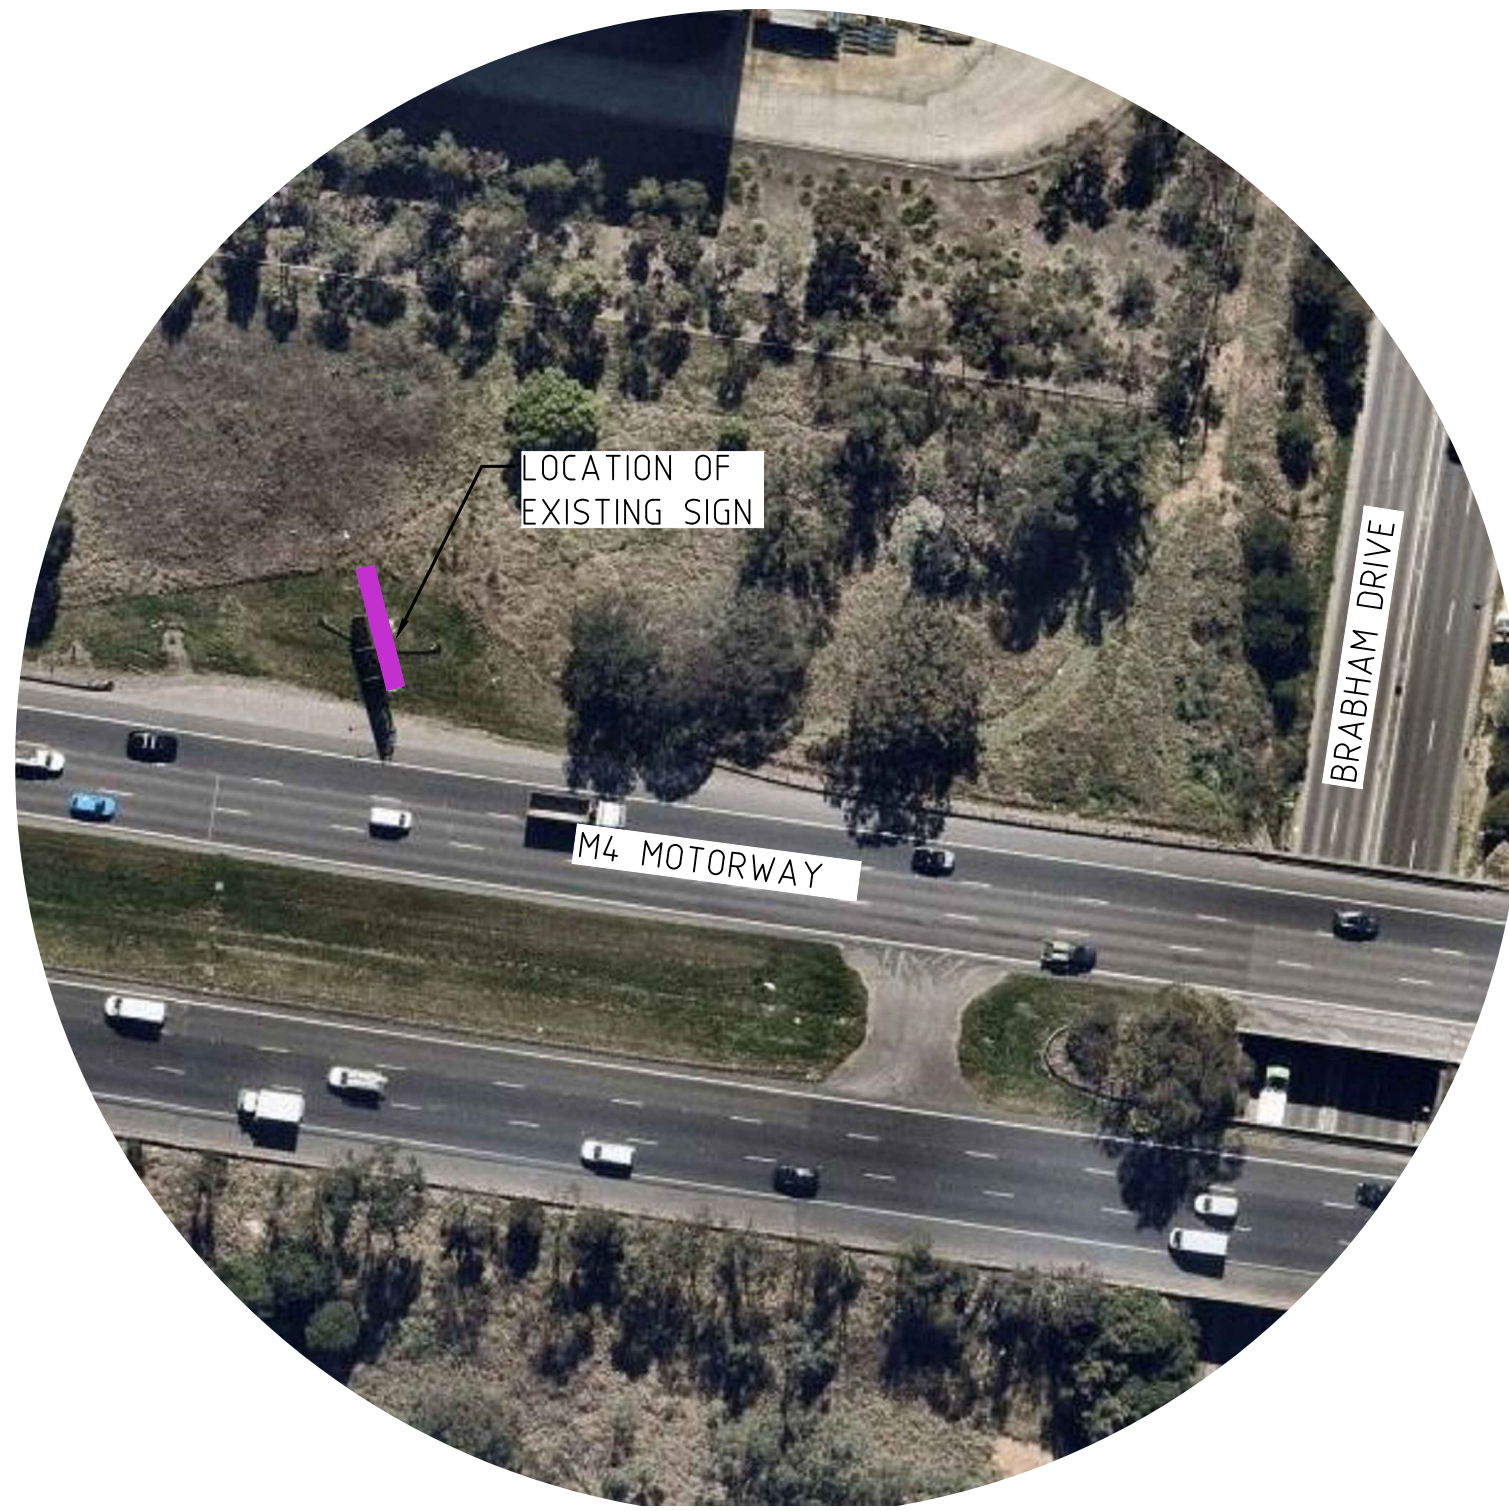

SITE PLAN
SCALE 1:200

[illegible]