




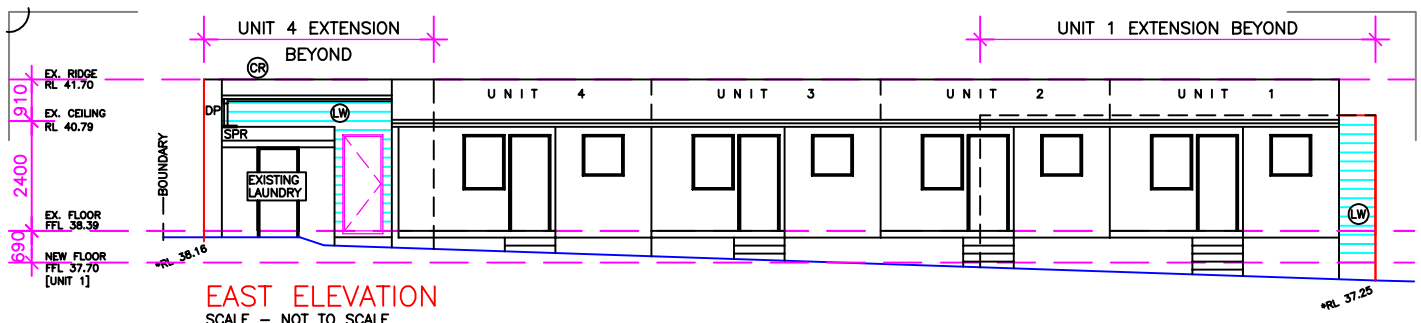

EAST ELEVATION
SCALE - NOT TO SCALE

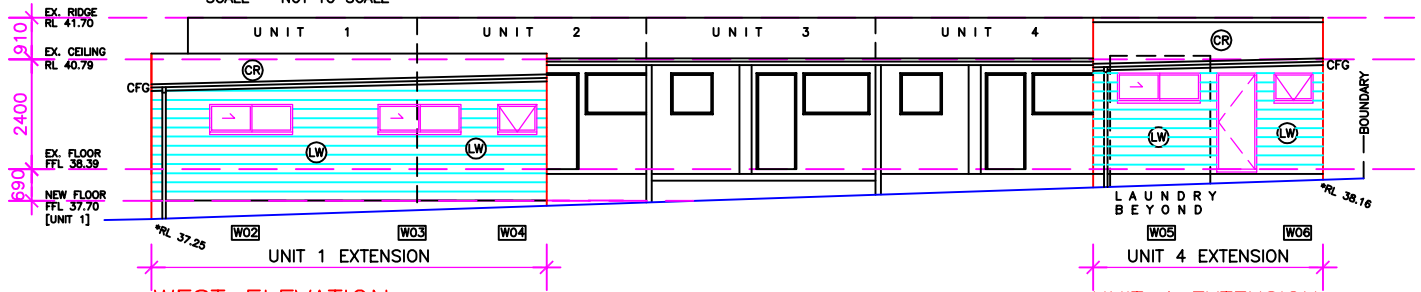


WEST ELEVATION
UNIT 1 EXTENSION
SCALE - NOT TO SCALE

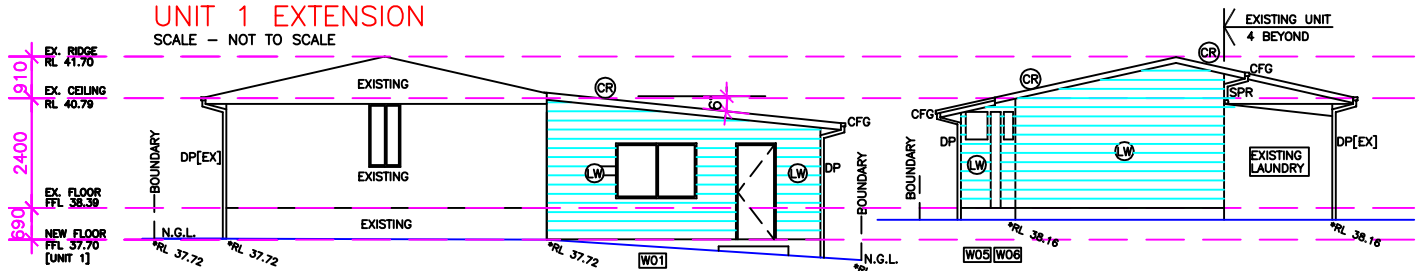

NORTH ELEVATION-UNIT 1 EXTENSION
KENWARD AVENUE ELEVATION
SCALE - NOT TO SCALE



SOUTH ELEVATION
[UNIT 4 EXTENSION]
SCALE - NOT TO SCALE

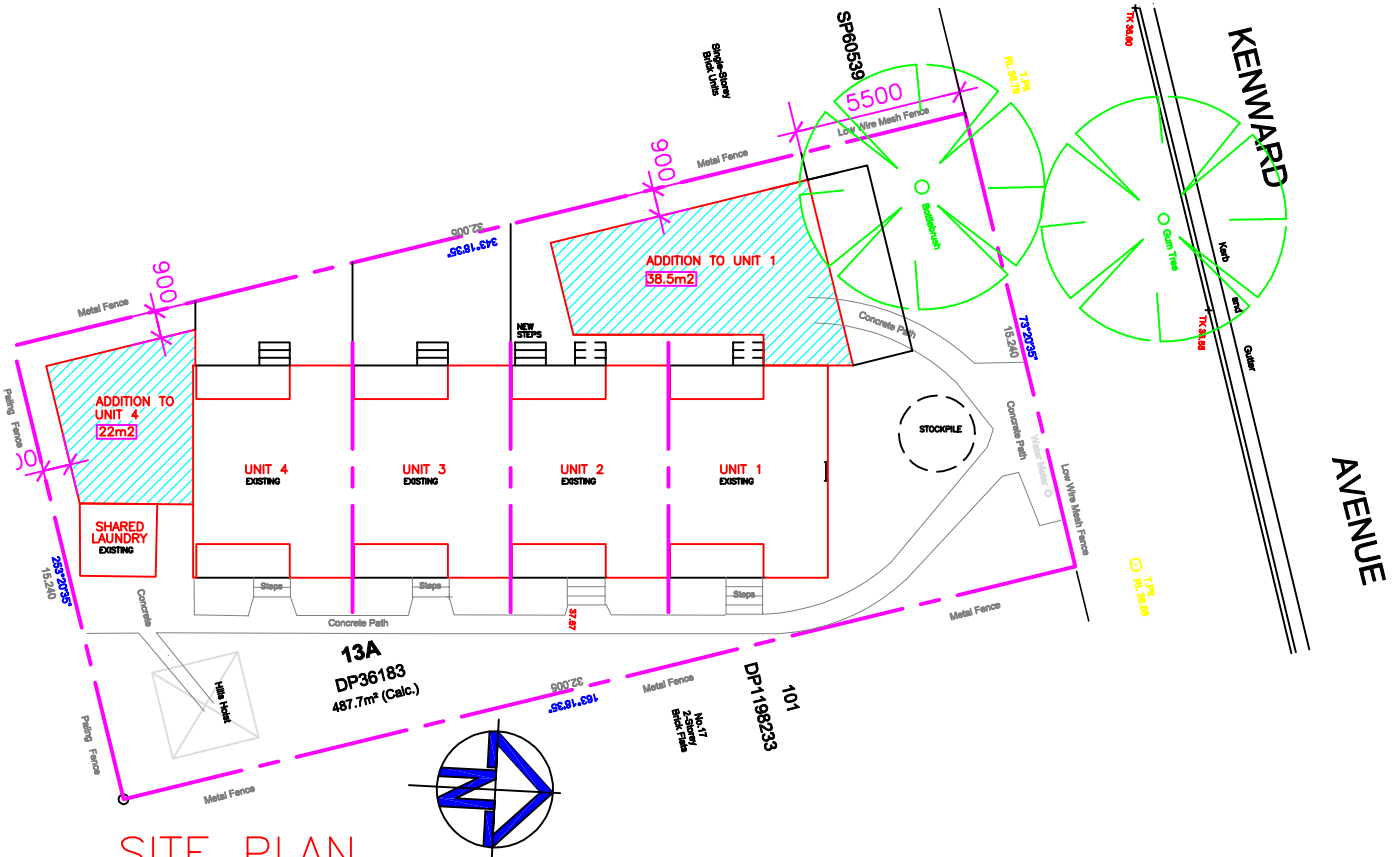

SITE PLAN
SCALE - NOT TO SCALE

PROPOSED DEVELOPMENT AT		DRAWING TITLE								BLACK COW STUDIO	
19 KENWARD AVE		NOTIFICATION PLAN								LENARD ANDERSON	
CHESTER HILL 2162		SCALE	DATE	DRAWN	CHECKED	06.12.24	A	ISSUED FOR DA APPROVAL			
FOR		N.T.S.	11-24	LA	LA	DATE	ISSUE	AMENDMENT			
MOHAMMED SHAREEK		JOB No.	DWG. No.	ISSUE		PROJECT					
		26-24	DC-07	A		Copyright of design shown here is retained and authority is required for any reproduction. Follow written dimensions only. Do not scale off. Do not keep superseded drawings on site.					