


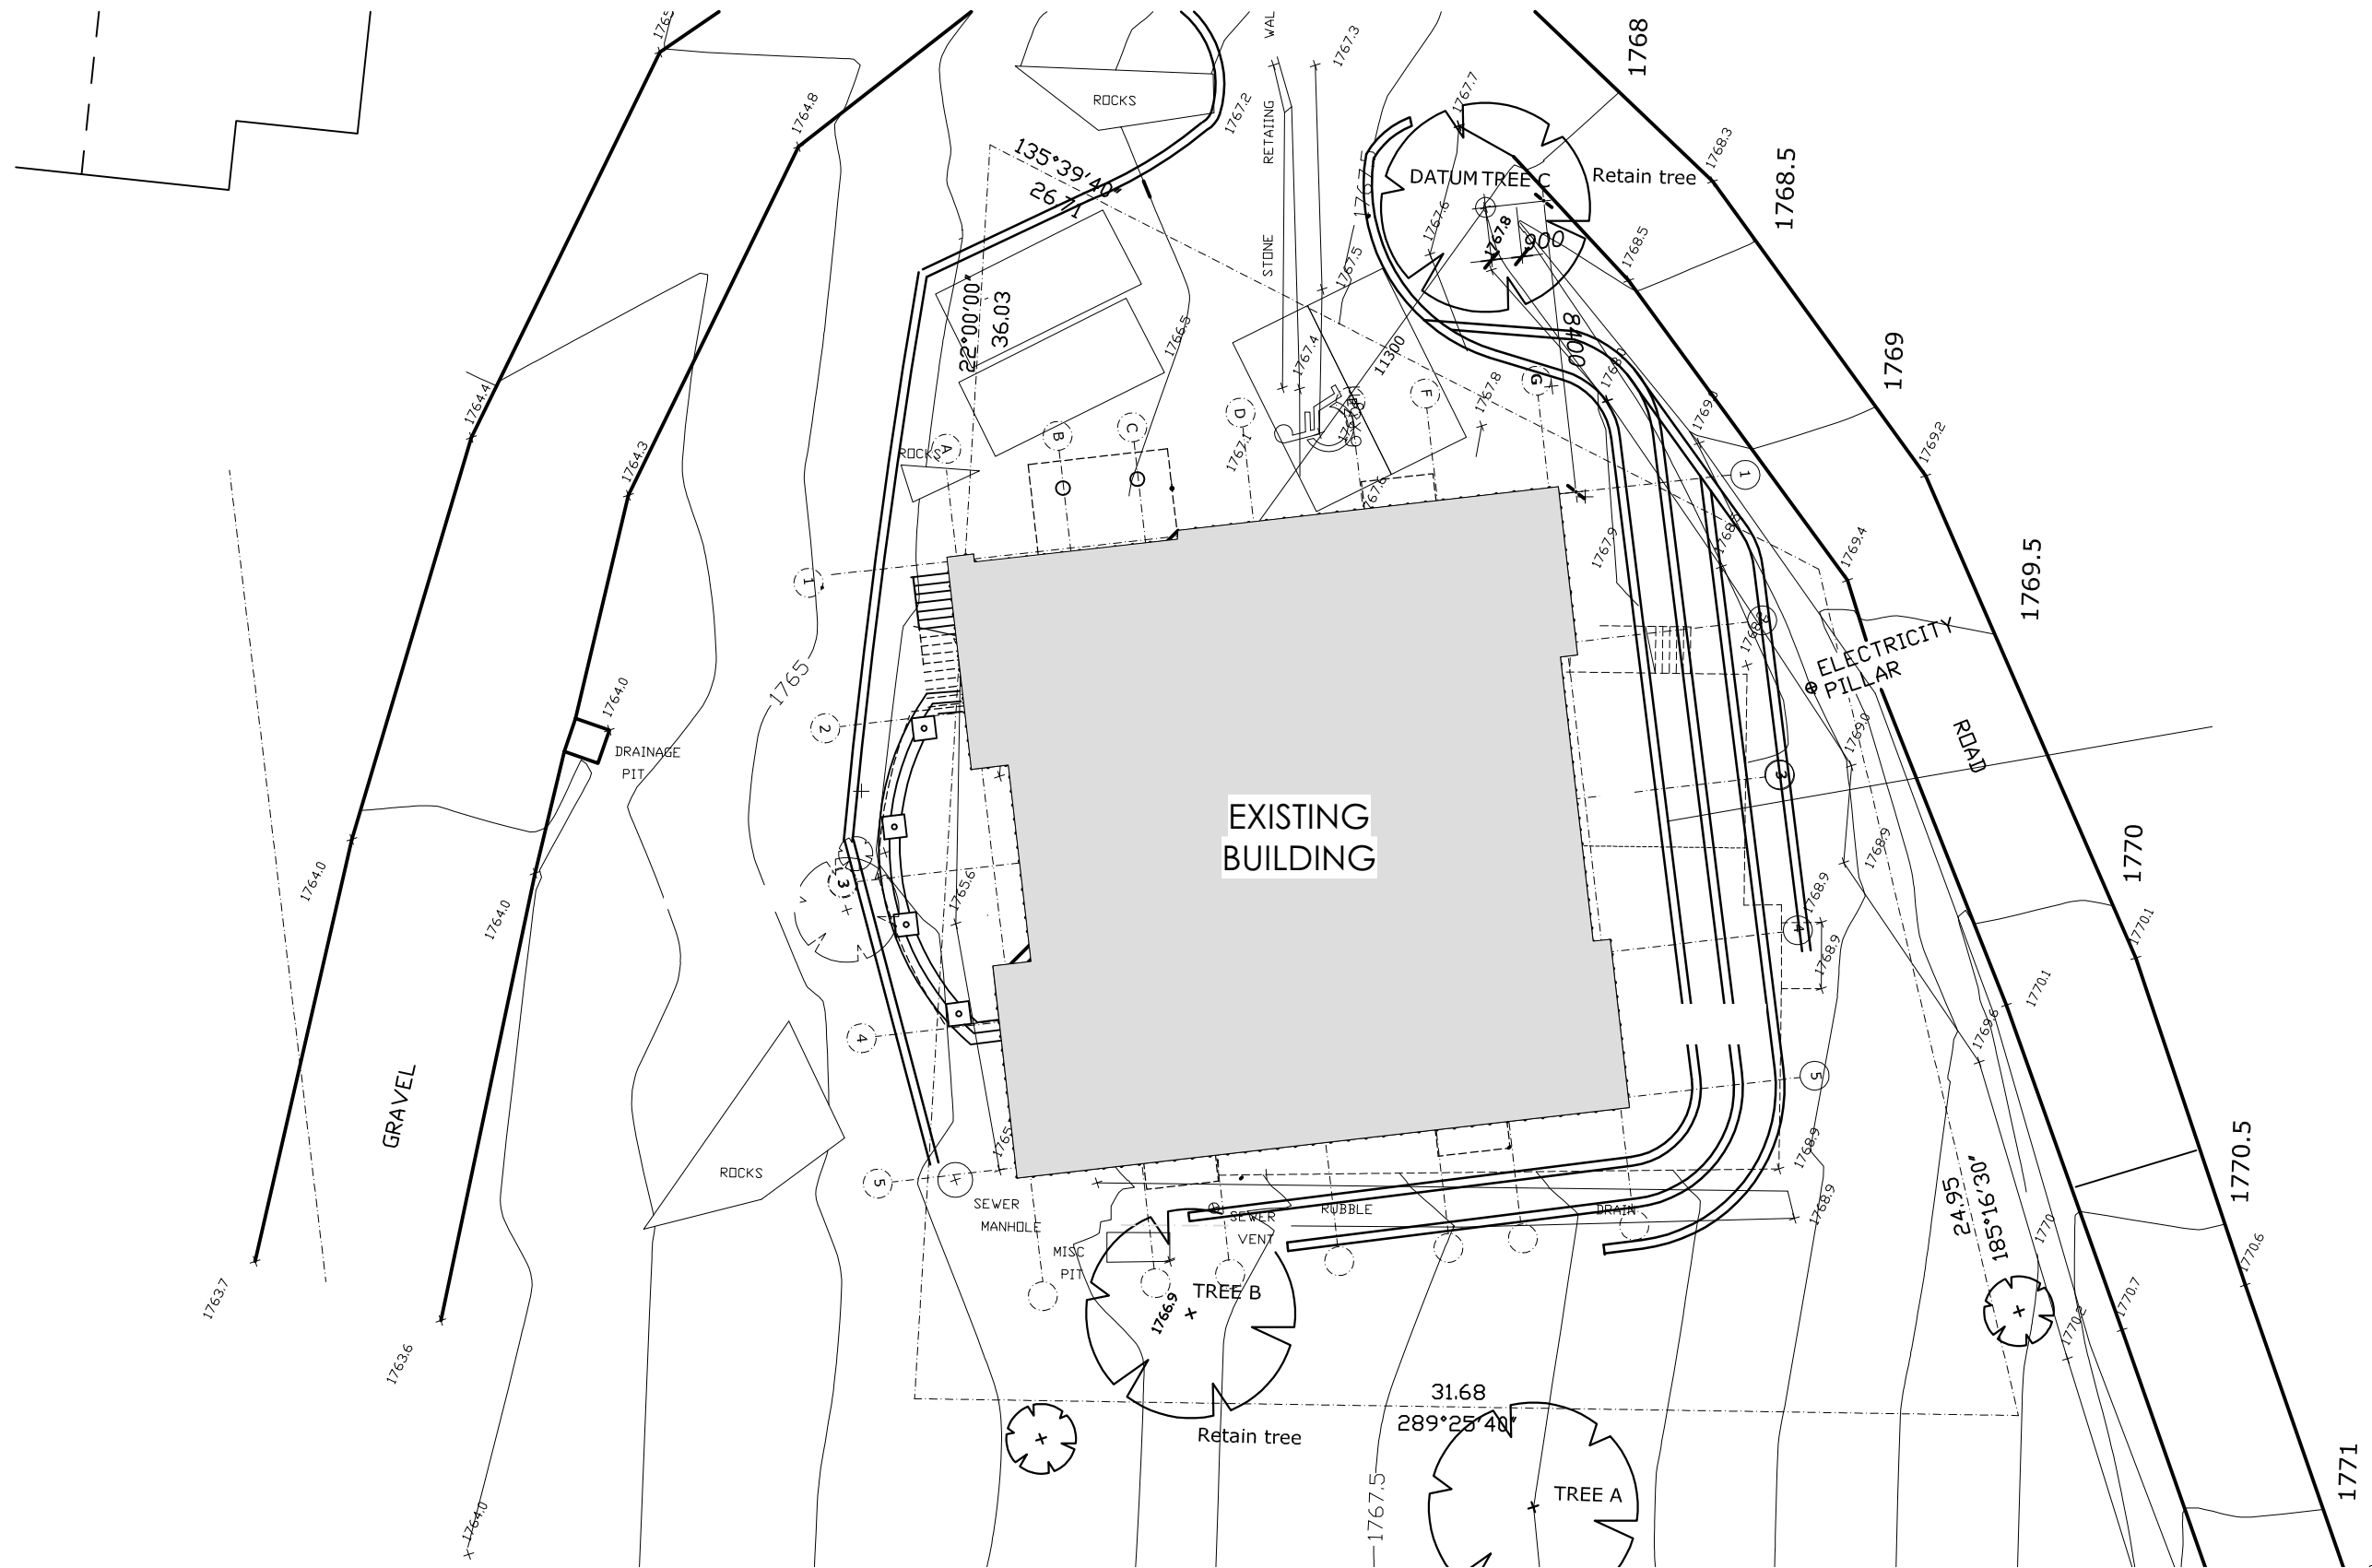


Site Plan

NORTH	PROJECT		JOB NO.
	S4.55 Window & Door Replacement		2428
	ADDRESS		ISSUE
	South Perisher Valley, N.S.W.		H-24
	CLIENT		SHEET NO.
	R.A.N. Ski Club		A001
	LOT / DP	SCALES	DWG. DATE
	Lot 263, DP 812199	1:200 @ A3	03/12/24




NORTH 	PROJECT		JOB NO.
	\$4.55 Window & Door Replacement		2428
	ADDRESS		ISSUE
	South Perisher Valley, N.S.W.		L-24
CLIENT		SHEET NO.	
R.A.N. Ski Club		A002	
LOT / DP	SCALES	DWG. DATE	
Lot 263, DP 812199	1:100 @ A3	03/12/24	

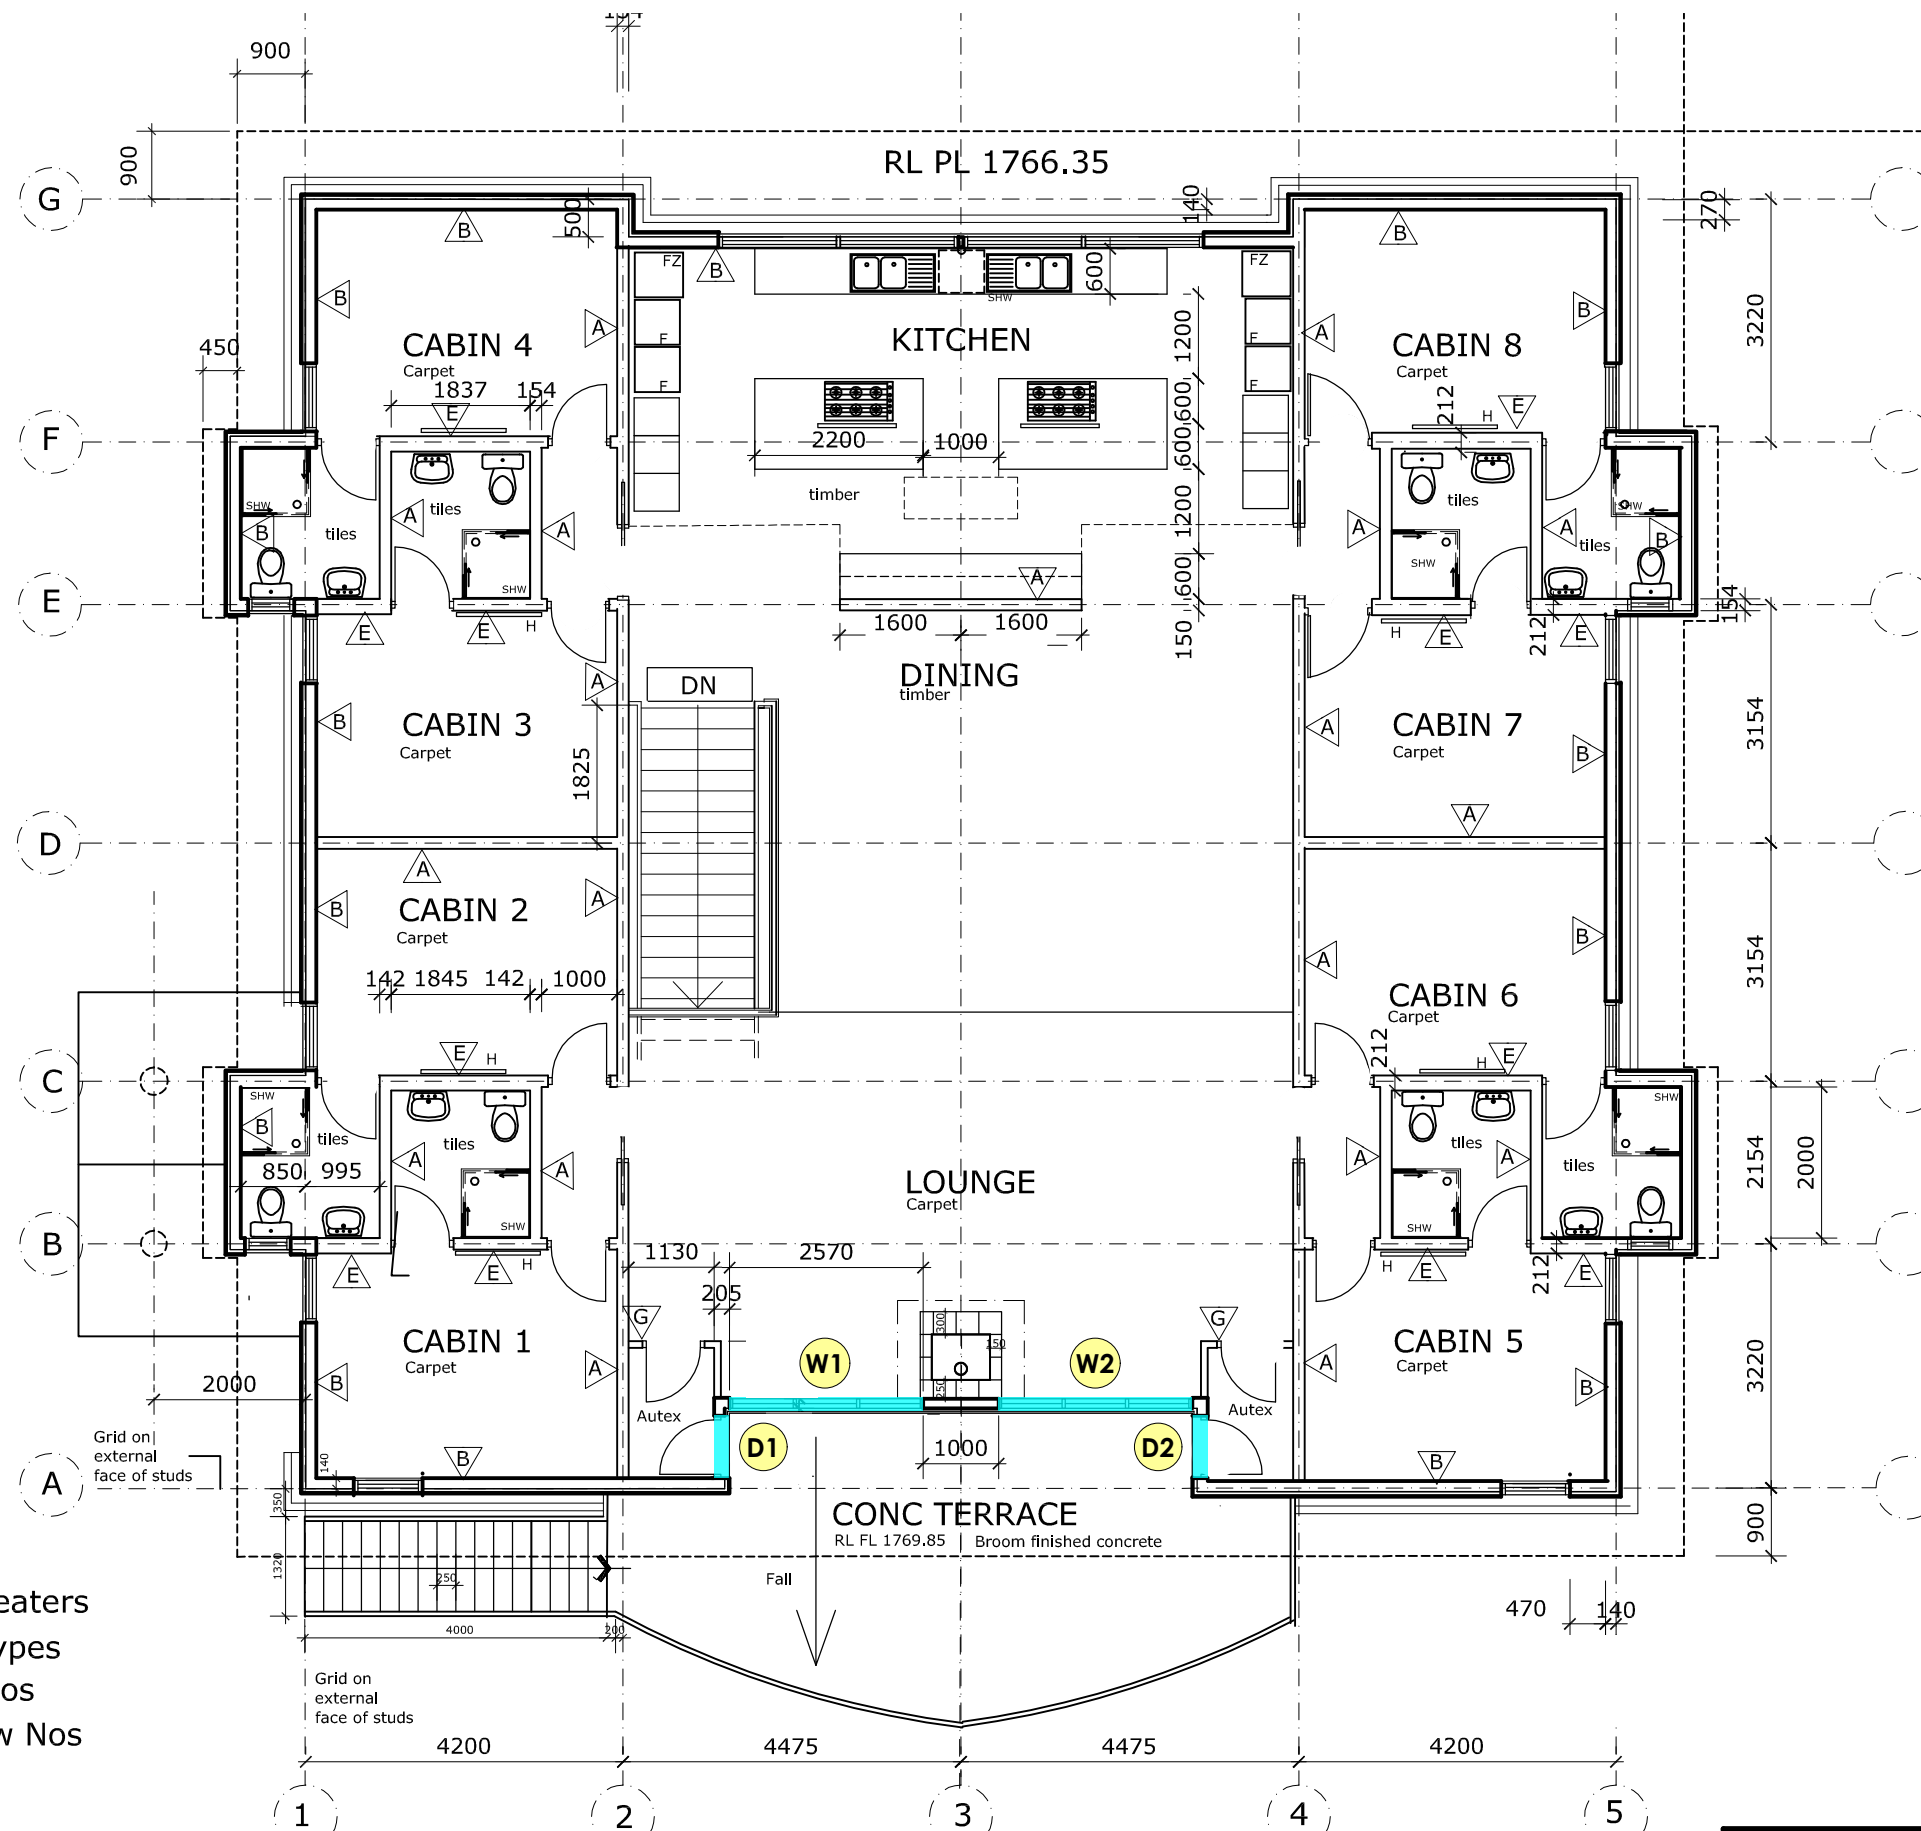

First Floor Plan


NORTH	PROJECT		JOB NO.
	S4.55 Window & Door Replacement		2428
	ADDRESS		ISSUE
	South Perisher Valley, N.S.W.		K-24
	CLIENT		SHEET NO.
	R.A.N. Ski Club		A003
	LOT / DP	SCALES	DWG. DATE
	Lot 263, DP 812199	1:100 @ A3	03/12/24

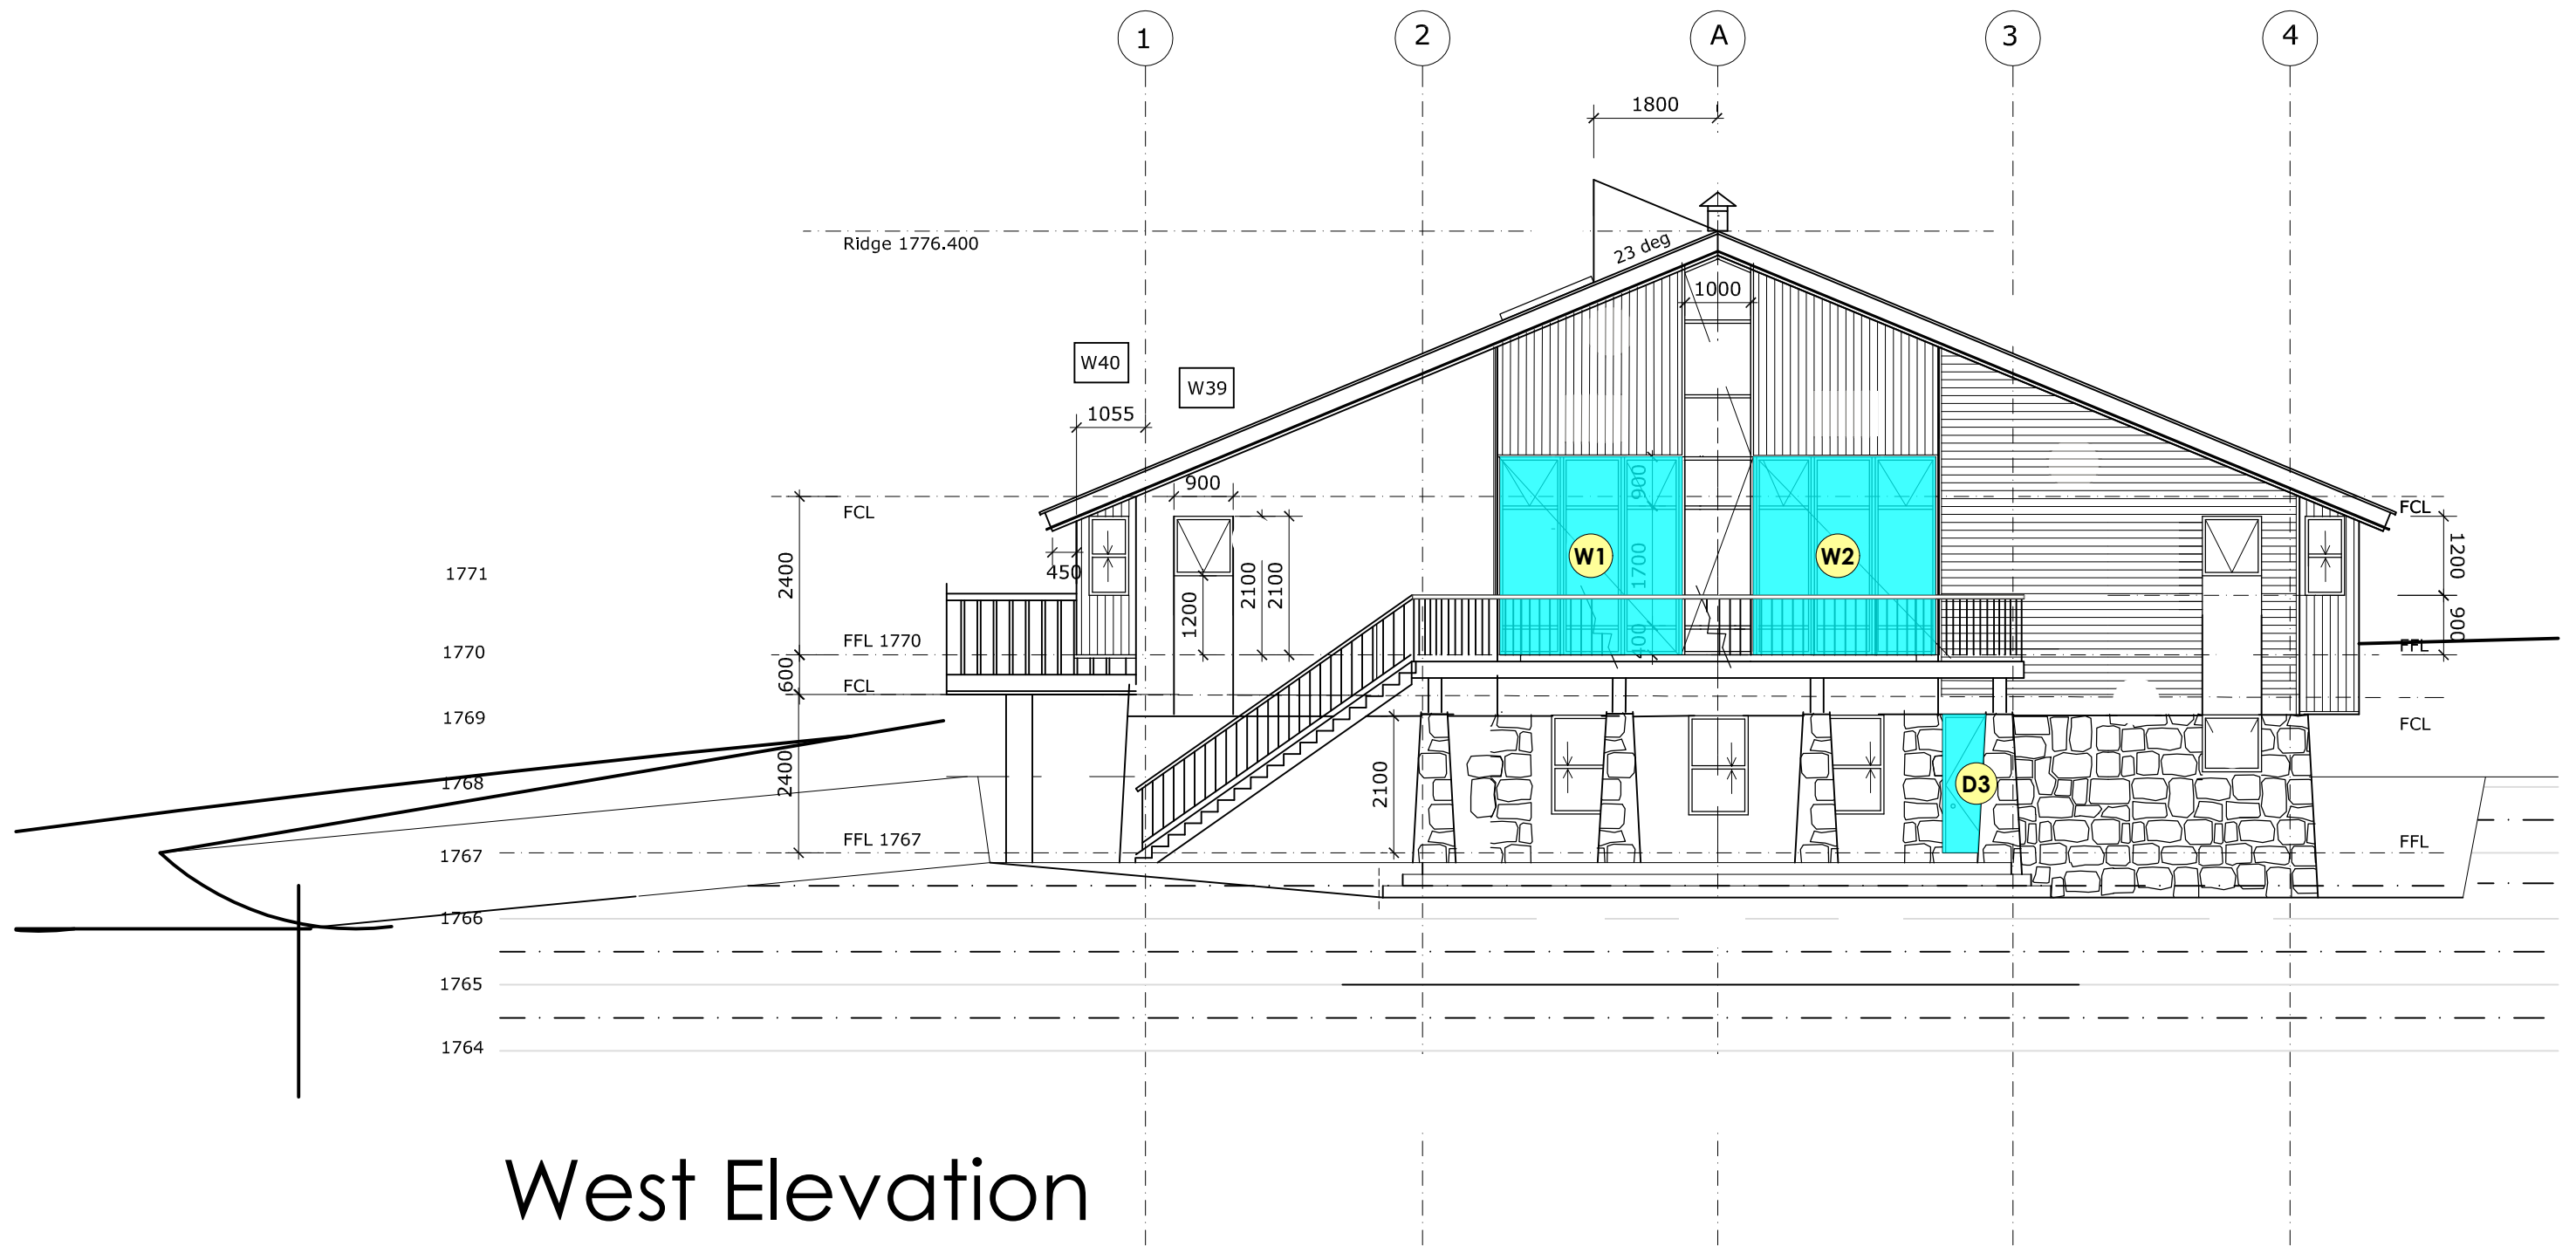

West Elevation

Legend	
 	: ITEM TO BE REPLACED
W1, W2	: WINDOWS TO BE REPLACED
D1, D2, D3	: DOORS TO BE REPLACED

NORTH	PROJECT		JOB NO.
	S4.55 Window & Door Replacement		2428
	ADDRESS		ISSUE
	South Perisher Valley, N.S.W.		J-24
	CLIENT		SHEET NO.
	R.A.N. Ski Club		A005
	LOT / DP	SCALES	DWG. DATE
	Lot 263, DP 812199	1:100 @ A3	03/12/24

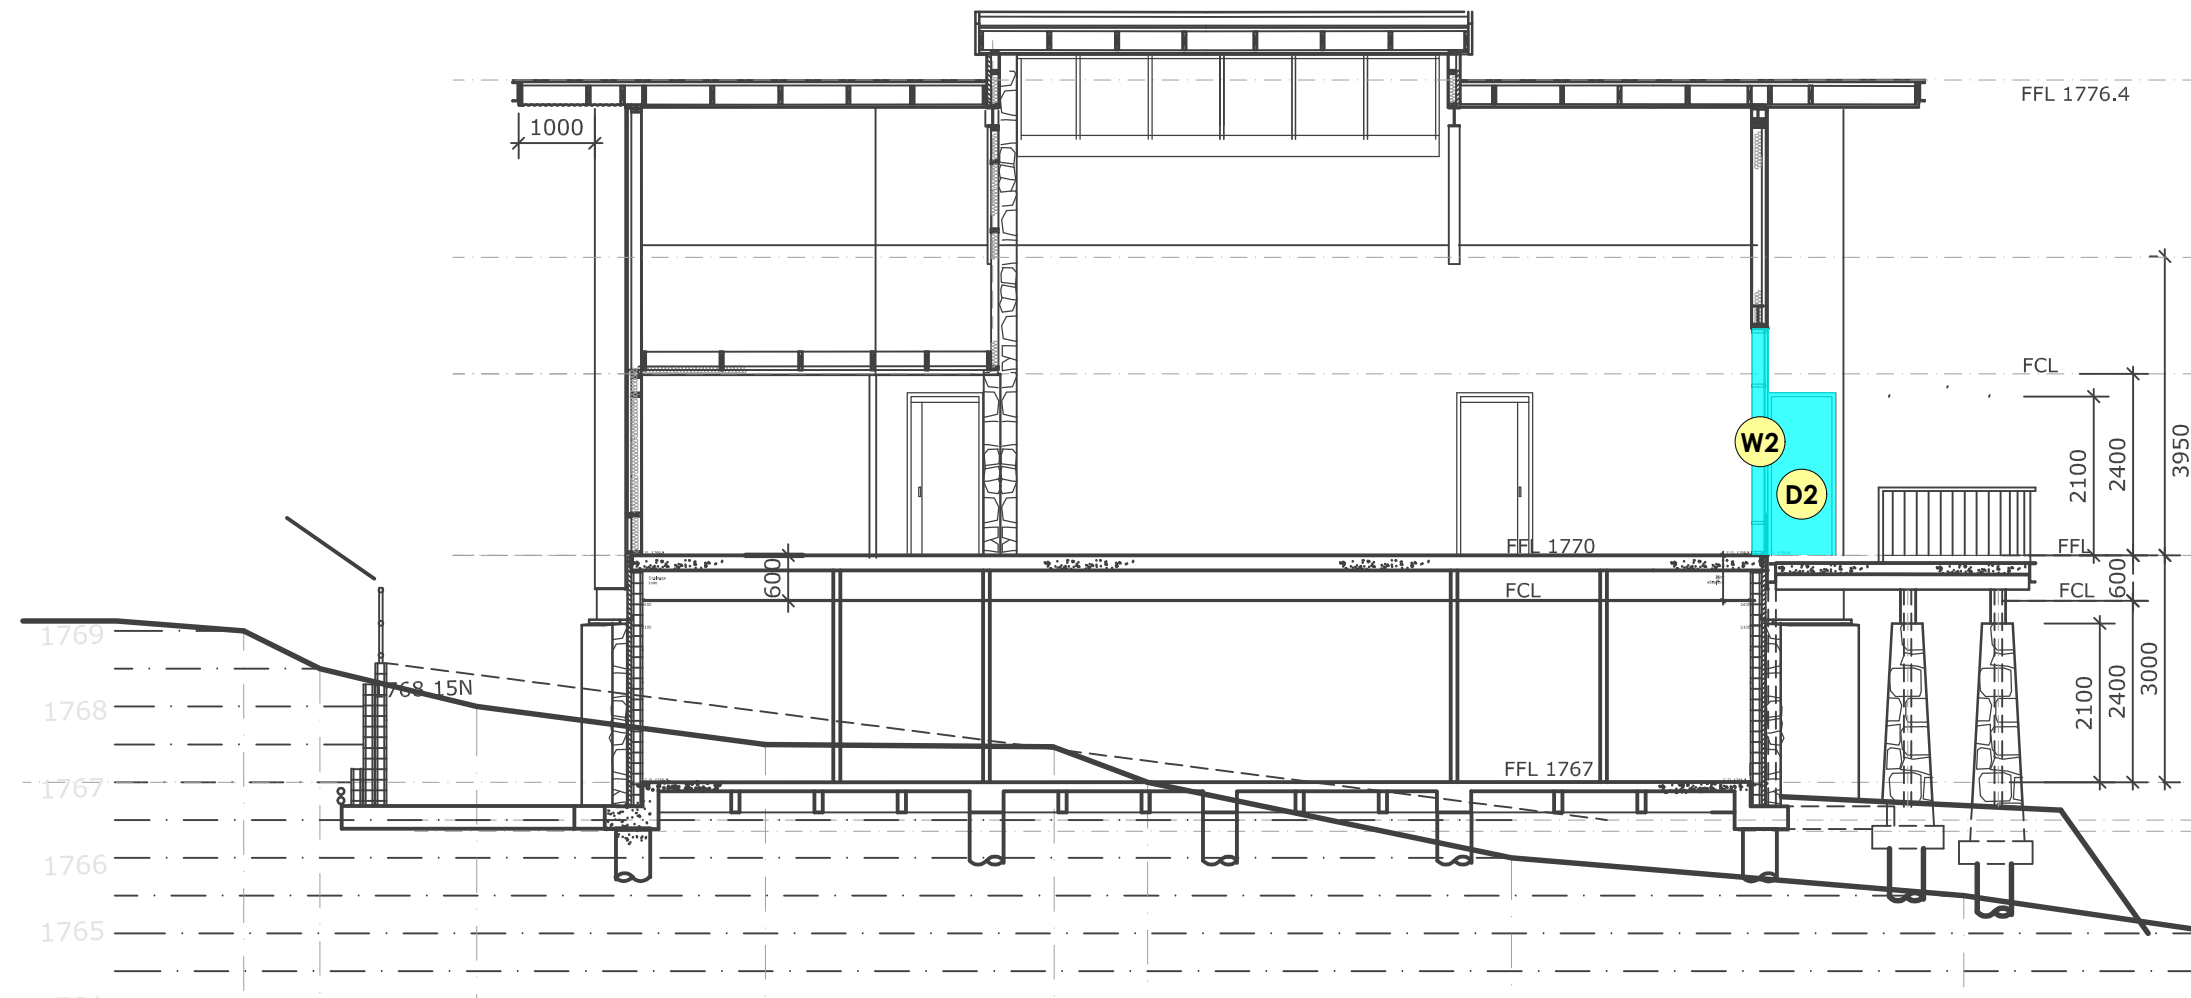

Section

Legend	
	: ITEM TO BE REPLACED
W1, W2	: WINDOWS TO BE REPLACED
D1, D2, D3	: DOORS TO BE REPLACED

NORTH	PROJECT		JOB NO.
	S4.55 Window & Door Replacement		2428
	ADDRESS		ISSUE
	South Perisher Valley, N.S.W.		B-24
	CLIENT		SHEET NO.
	R.A.N. Ski Club		A009
	LOT / DP	SCALES	DWG. DATE
	Lot 263, DP 812199	1:50 @ A3	03/12/24