



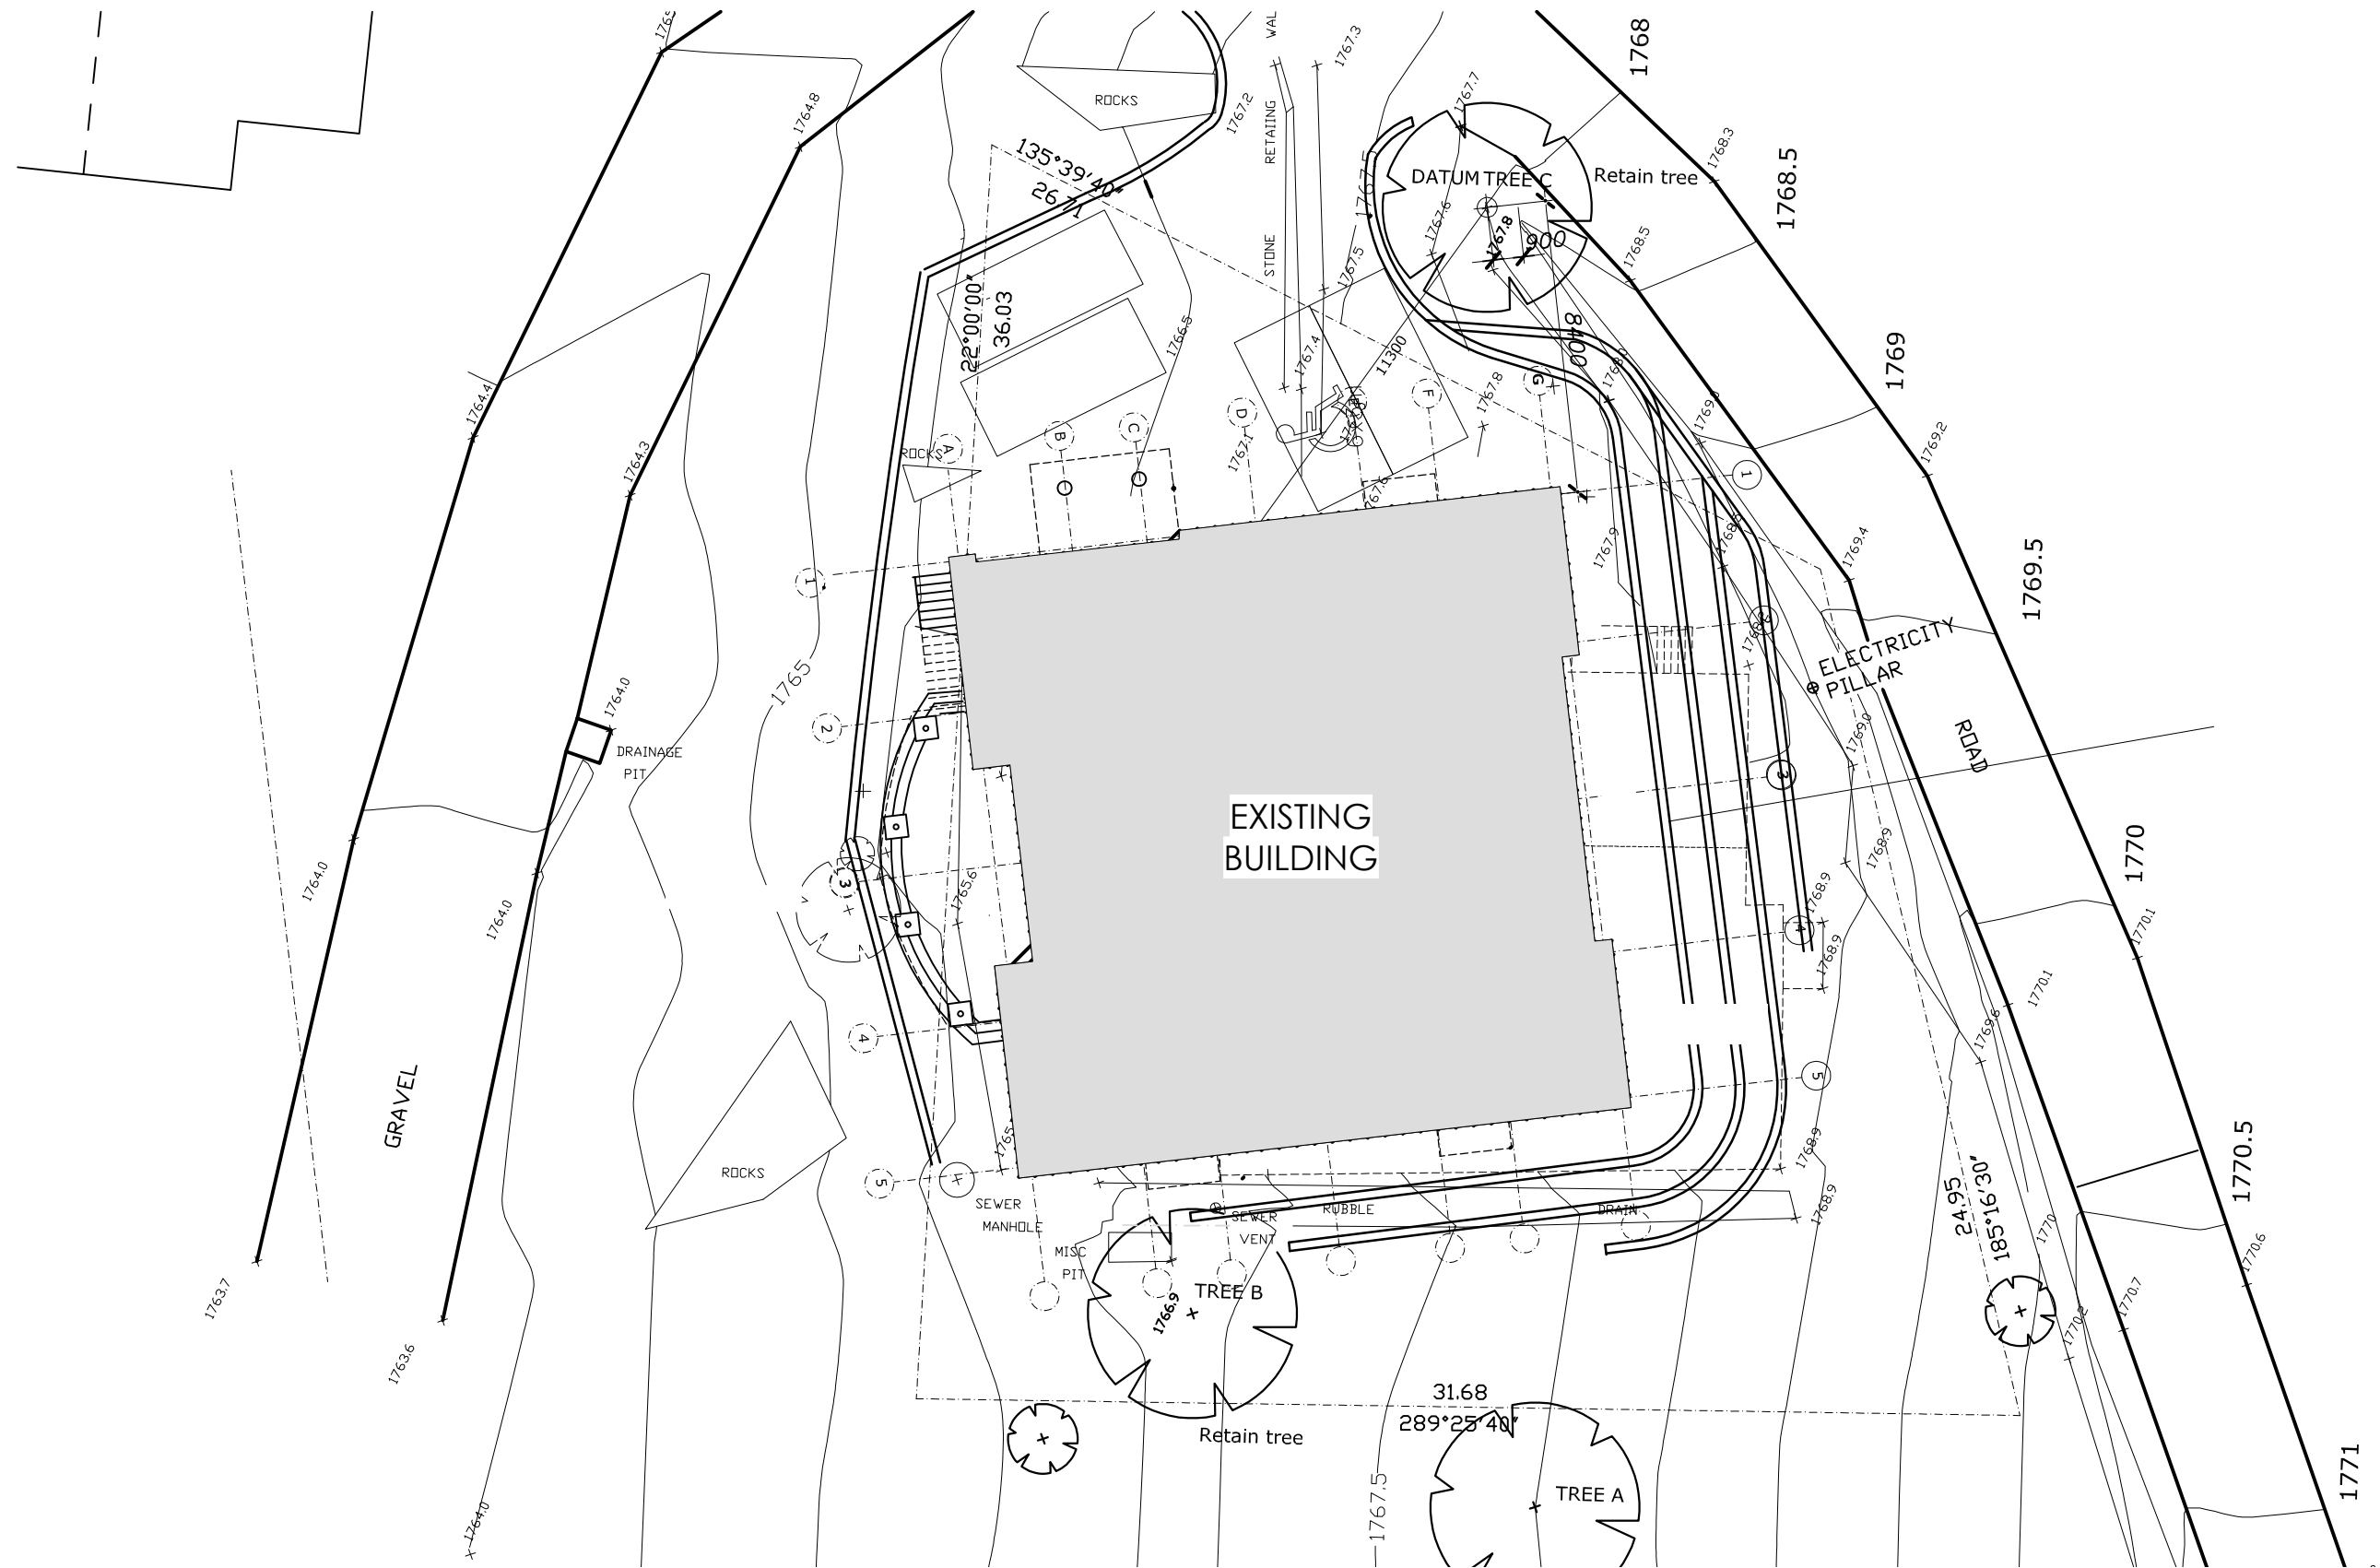


Site Plan

NORTH	PROJECT		JOB NO.
	S4.55 Window & Door Replacement		2428
	ADDRESS		ISSUE
	South Perisher Valley, N.S.W.		H-24
	CLIENT		SHEET NO.
	R.A.N. Ski Club		A001
	LOT / DP	SCALES	DWG. DATE
	Lot 263, DP 812199	1:200 @ A3	25/07/25

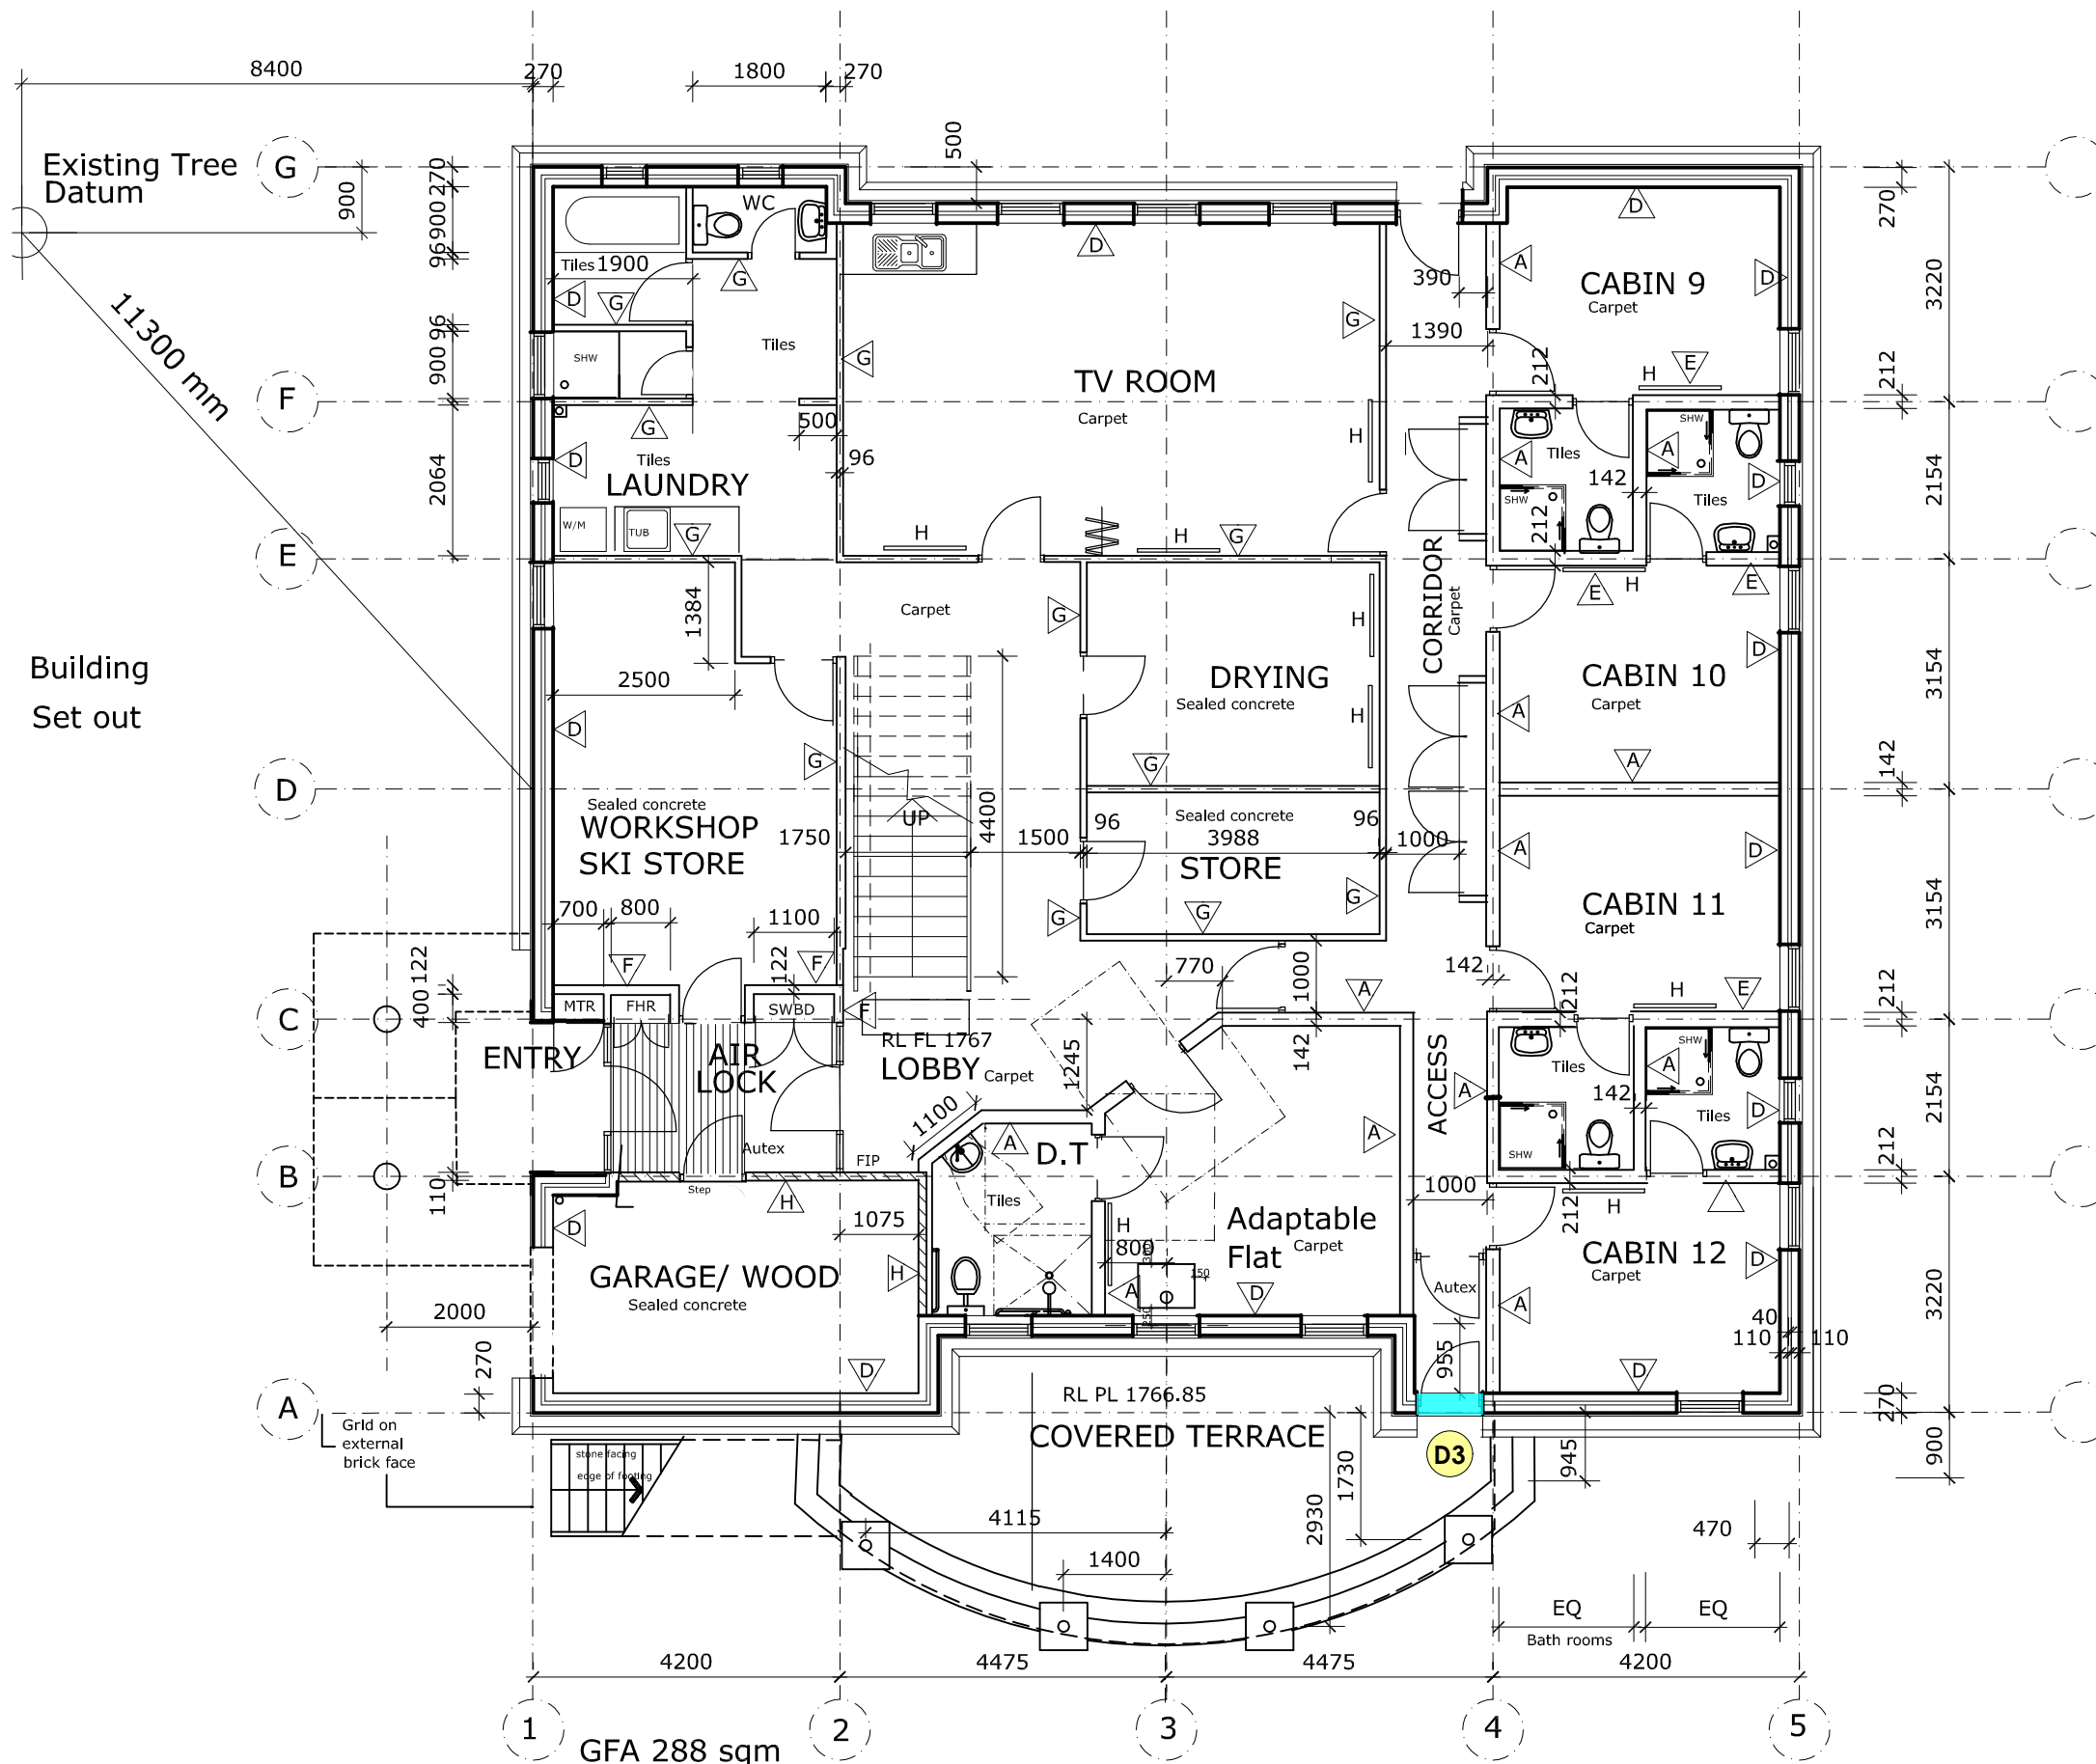


Ground Floor Plan

NORTH	PROJECT		JOB NO.
	S4.55 Window & Door Replacement		2428
	ADDRESS		ISSUE
	South Perisher Valley, N.S.W.		L-24
	CLIENT		SHEET NO.
	R.A.N. Ski Club		A002
	LOT / DP	SCALES	DWG. DATE
	Lot 263, DP 812199	1:100 @ A3	25/07/25

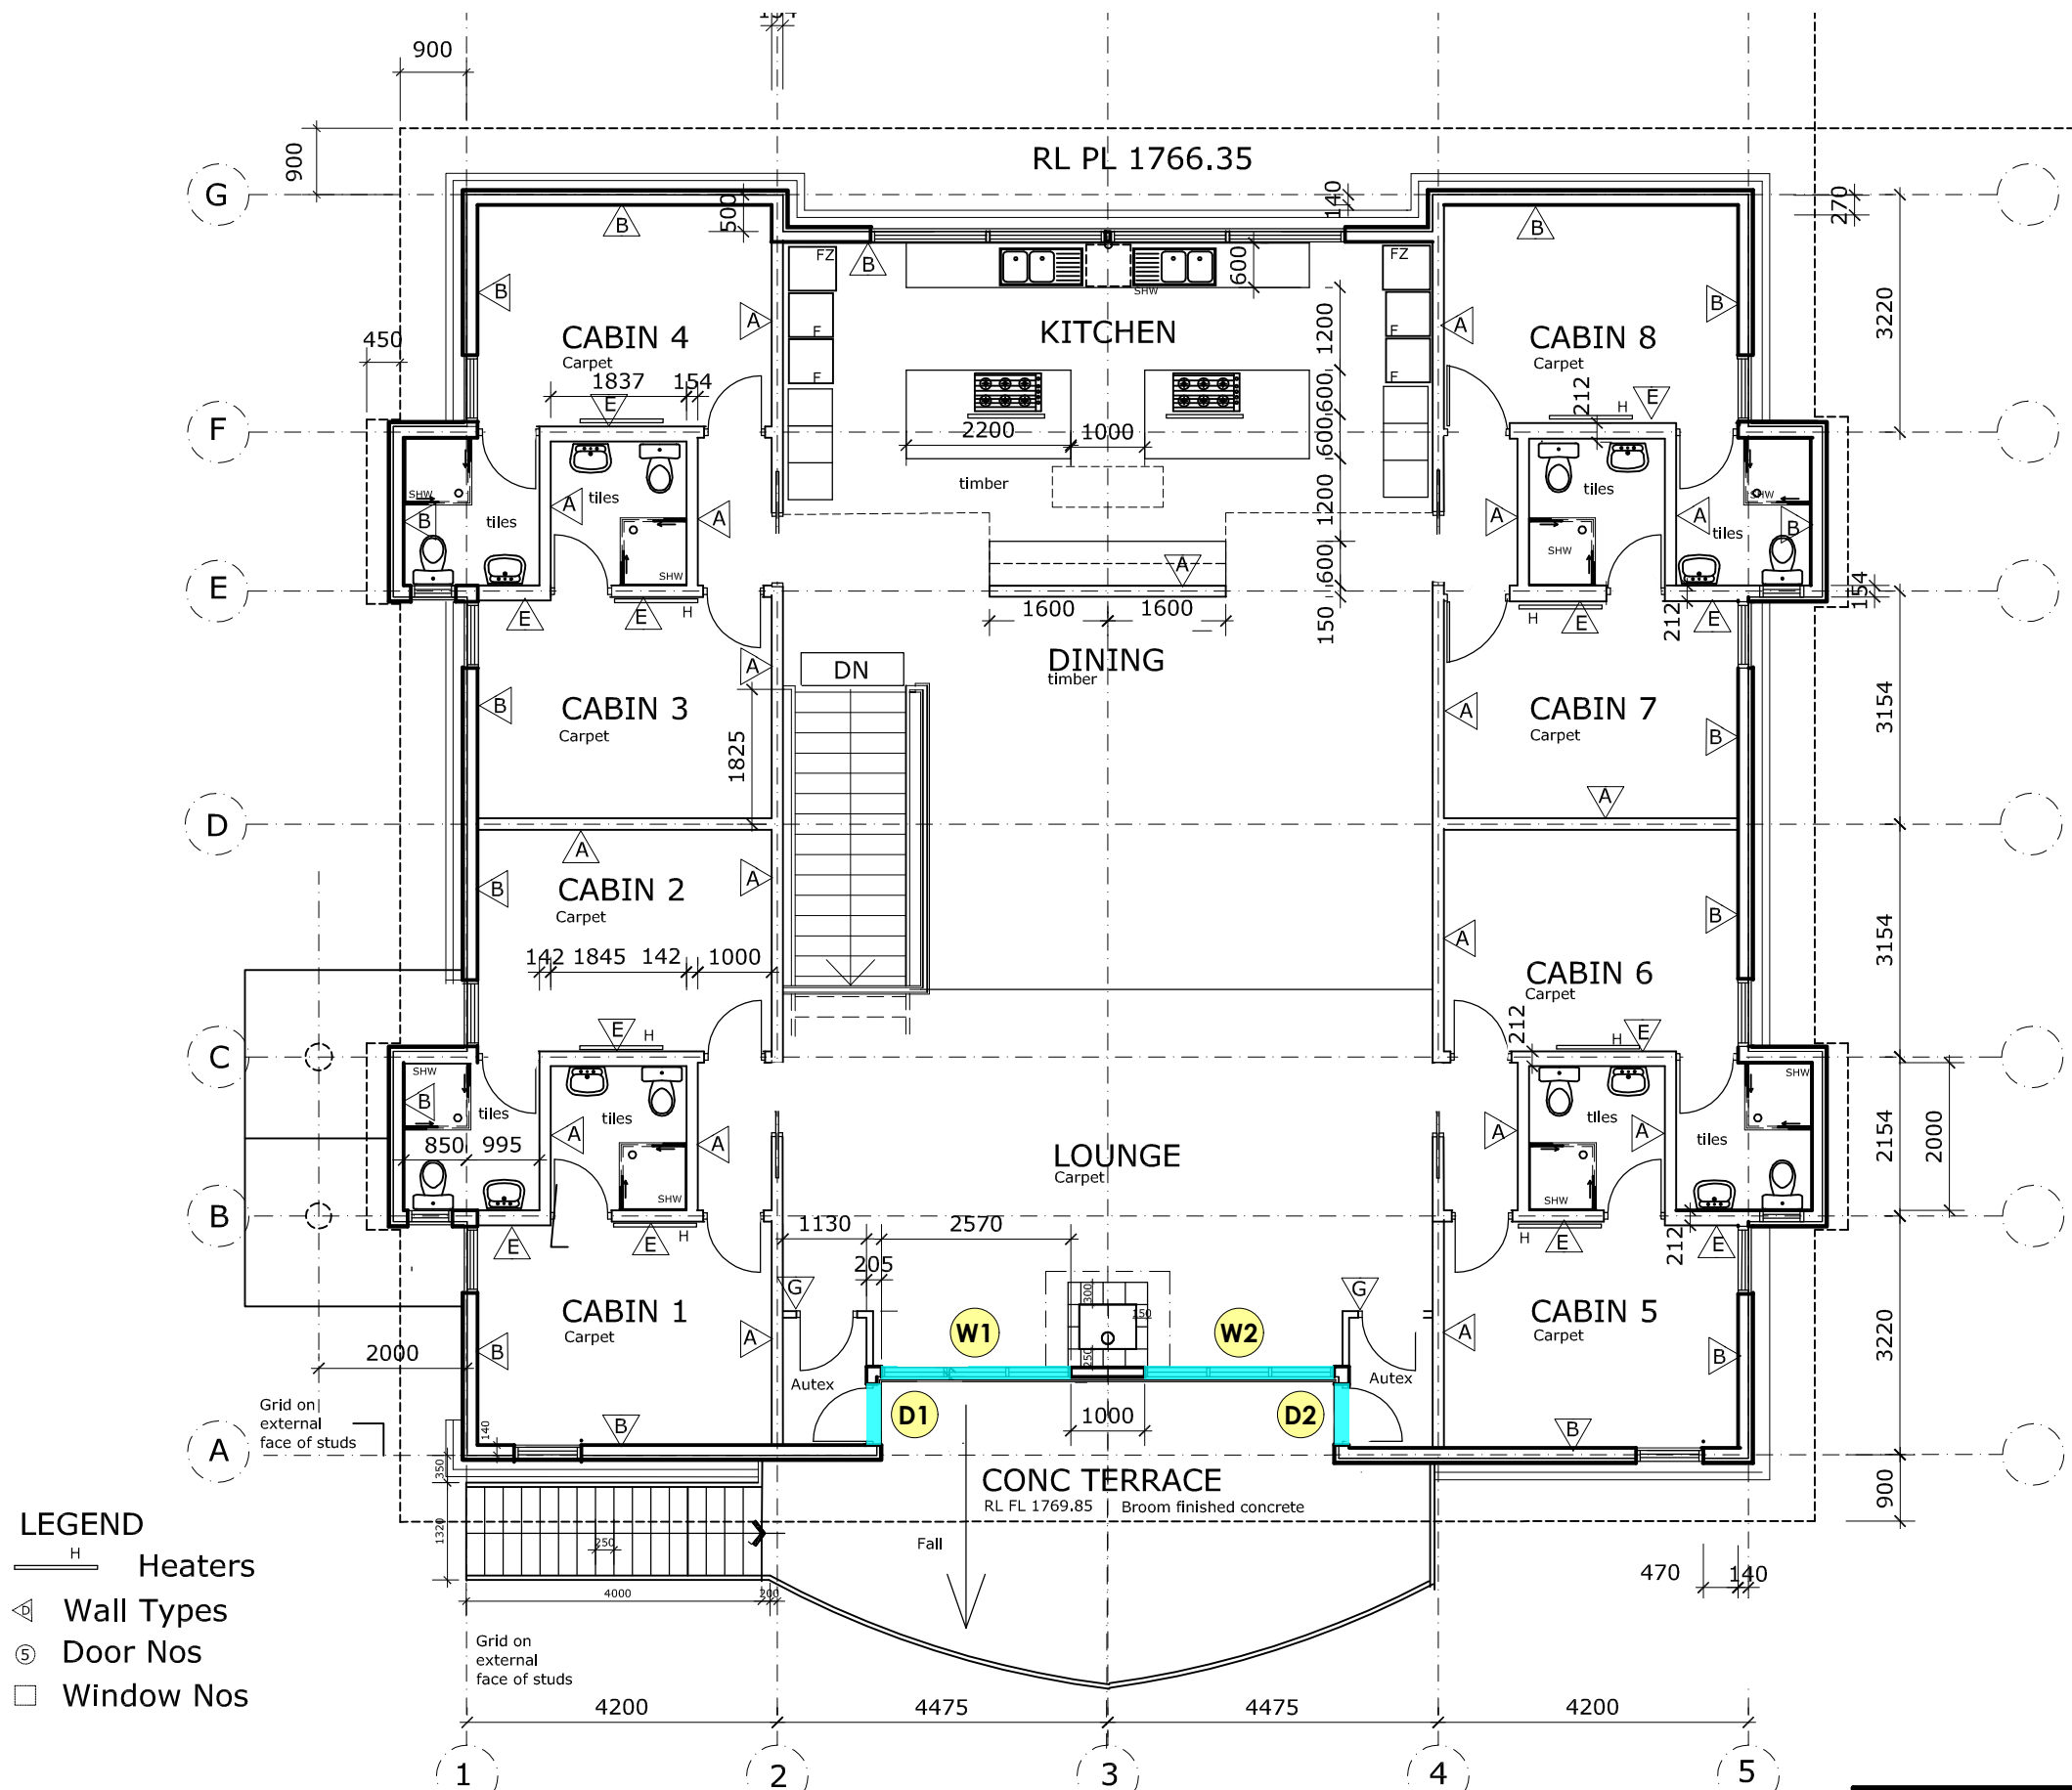

First Floor Plan

NORTH	PROJECT		JOB NO.
	S4.55 Window & Door Replacement		2428
	ADDRESS		ISSUE
	South Perisher Valley, N.S.W.		K-24
	CLIENT		SHEET NO.
	R.A.N. Ski Club		A003
	LOT / DP	SCALES	DWG. DATE
	Lot 263, DP 812199	1:100 @ A3	25/07/25

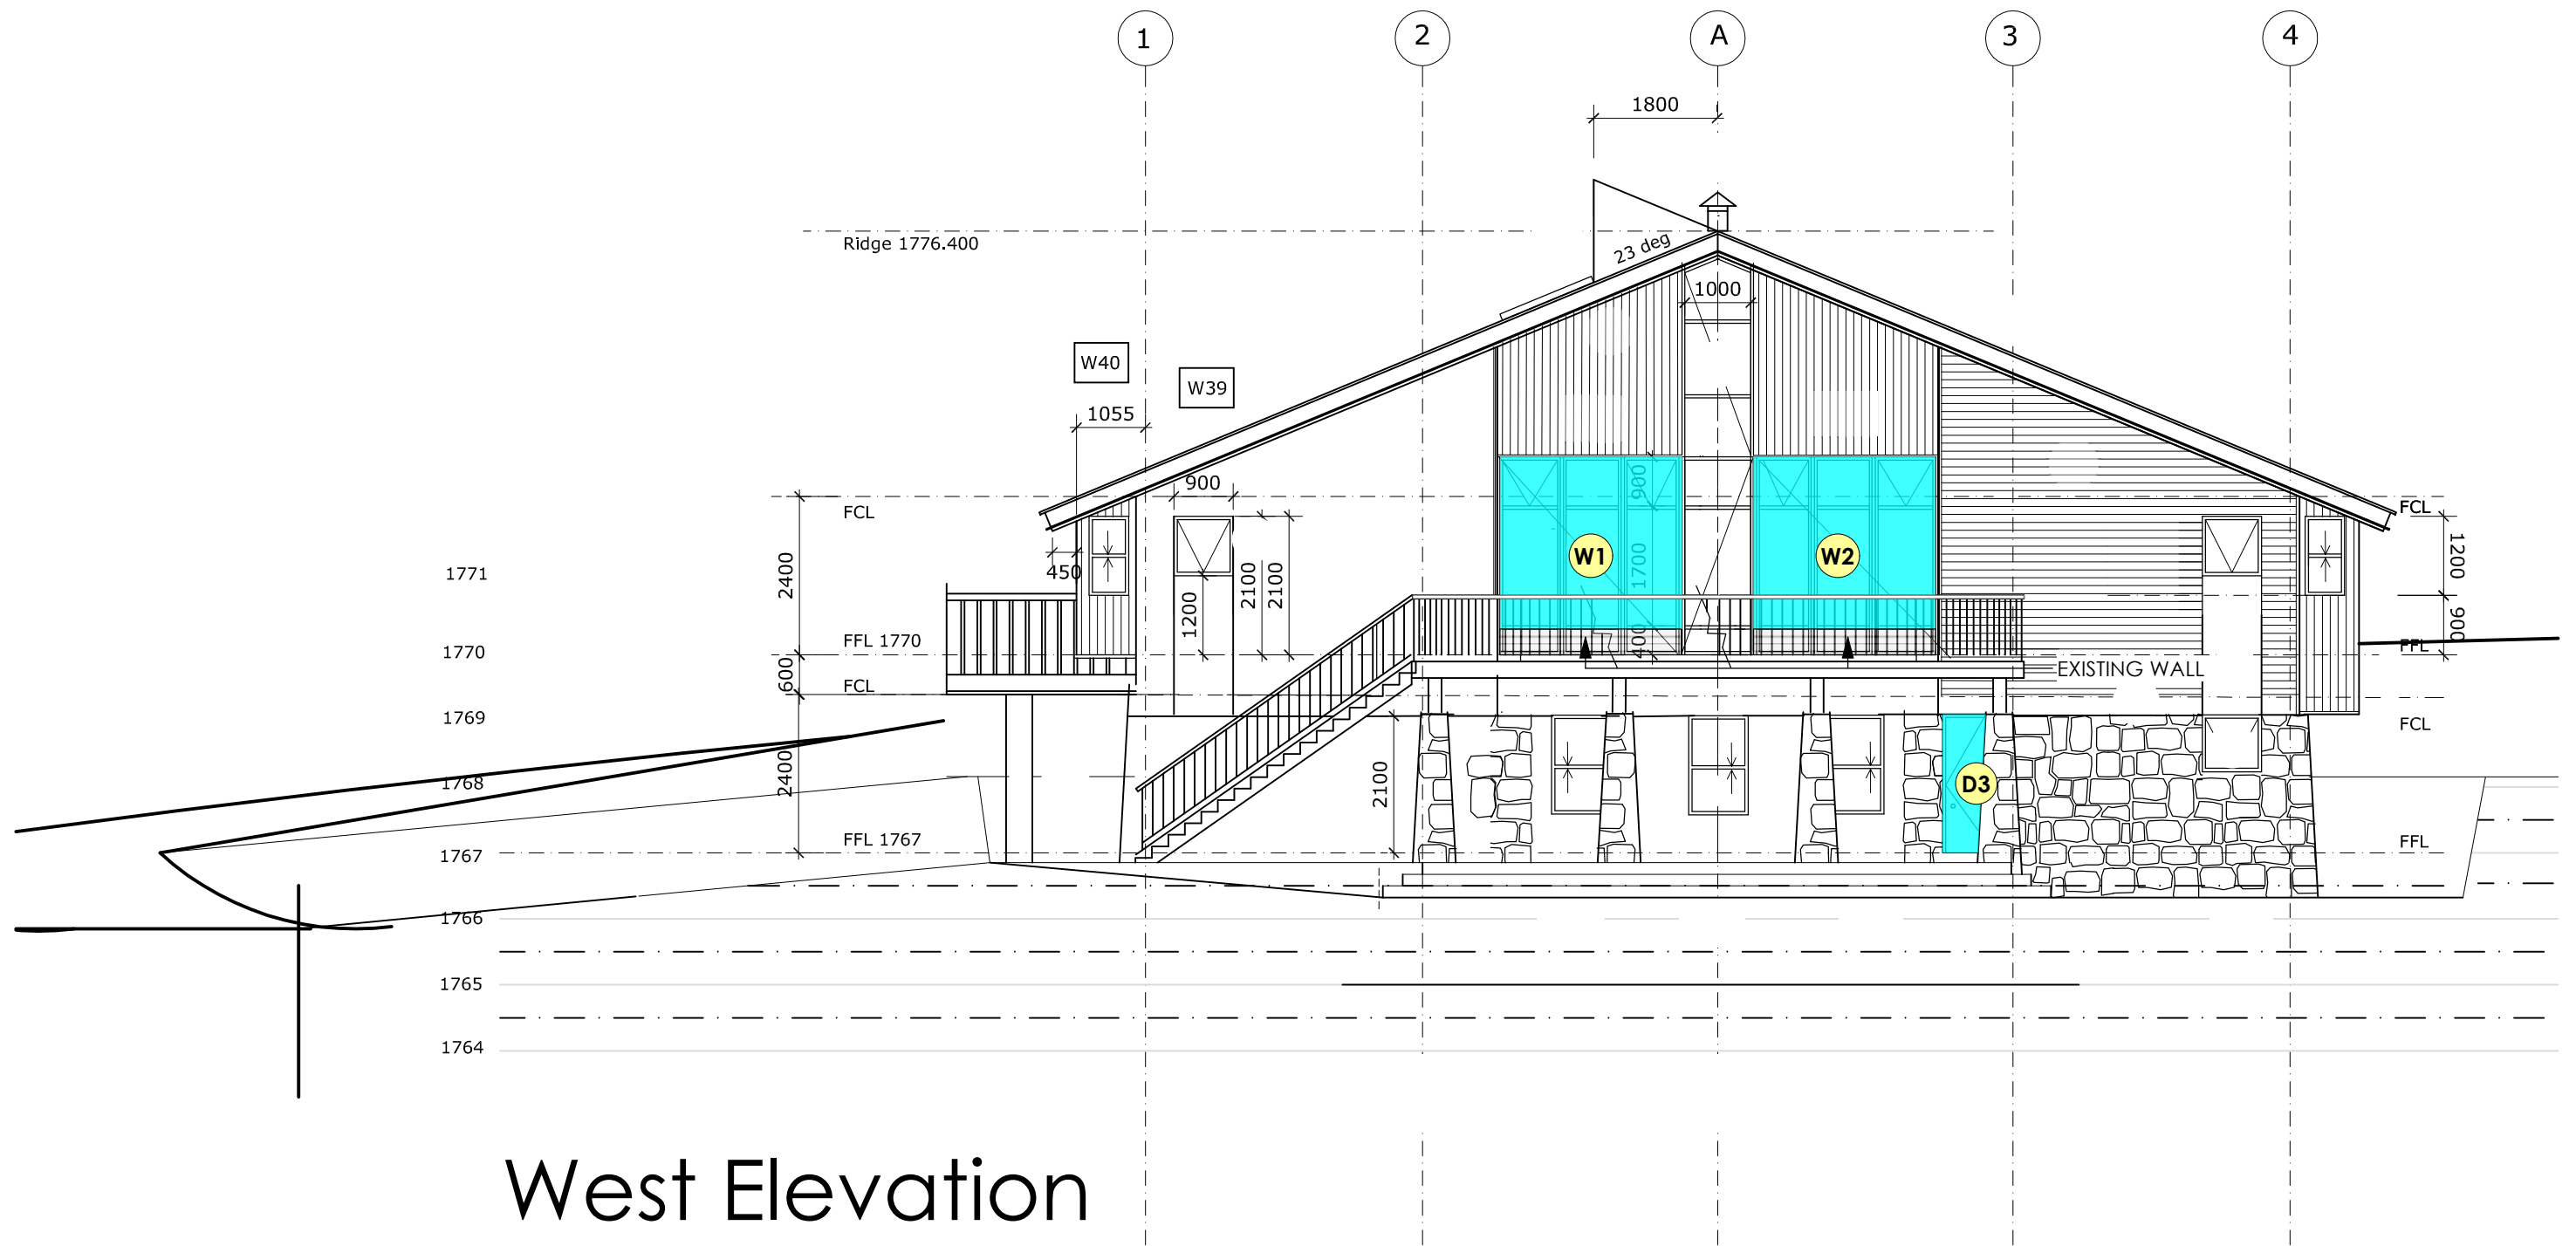

West Elevation

Legend


: ITEM TO BE REPLACED

W1, W2 : WINDOWS TO BE REPLACED

D1, D2, D3 : DOORS TO BE REPLACED

NOTE: REPLACEMENT WINDOWS AND DOORS ARE THE SAME DIMENSION, COLOUR AND LOCATION AS EXISTING.

NORTH	PROJECT		JOB NO.
	S4.55 Window & Door Replacement		2428
	ADDRESS		ISSUE
	South Perisher Valley, N.S.W.		J-24
	CLIENT		SHEET NO.
	R.A.N. Ski Club		A005
	LOT / DP	SCALES	DWG. DATE
	Lot 263, DP 812199	1:100 @ A3	25/07/25

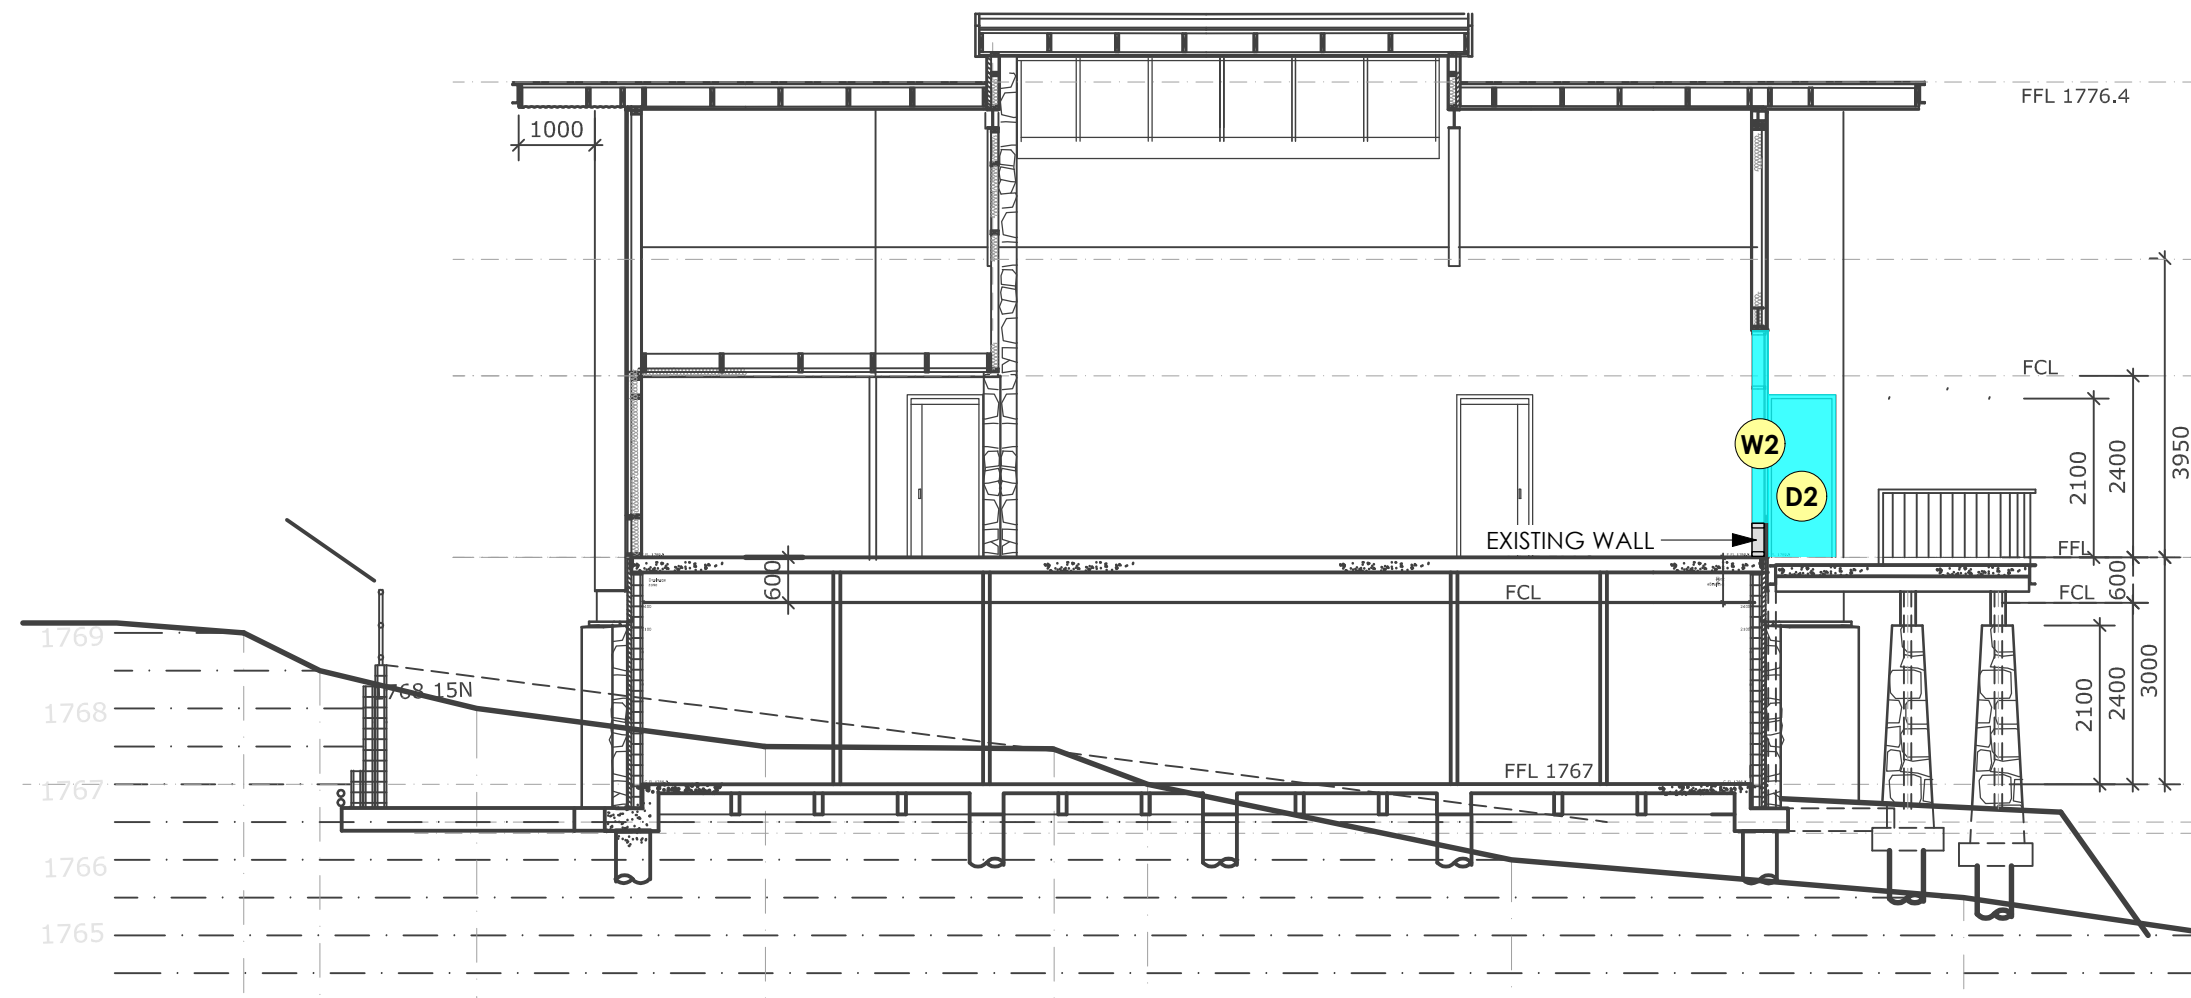

Section

Legend

 : ITEM TO BE REPLACED

W1, W2 : WINDOWS TO BE REPLACED

D1, D2, D3 : DOORS TO BE REPLACED

NOTE: REPLACEMENT WINDOWS AND DOORS ARE THE SAME DIMENSION, COLOUR AND LOCATION AS EXISTING.

NORTH	PROJECT \$4.55 Window & Door Replacement		JOB NO. 2428
	ADDRESS South Perisher Valley, N.S.W.		ISSUE B-24
	CLIENT R.A.N. Ski Club		SHEET NO.
	LOT / DP Lot 263, DP 812199	SCALES 1:50 @ A3	DWG. DATE 25/07/25