


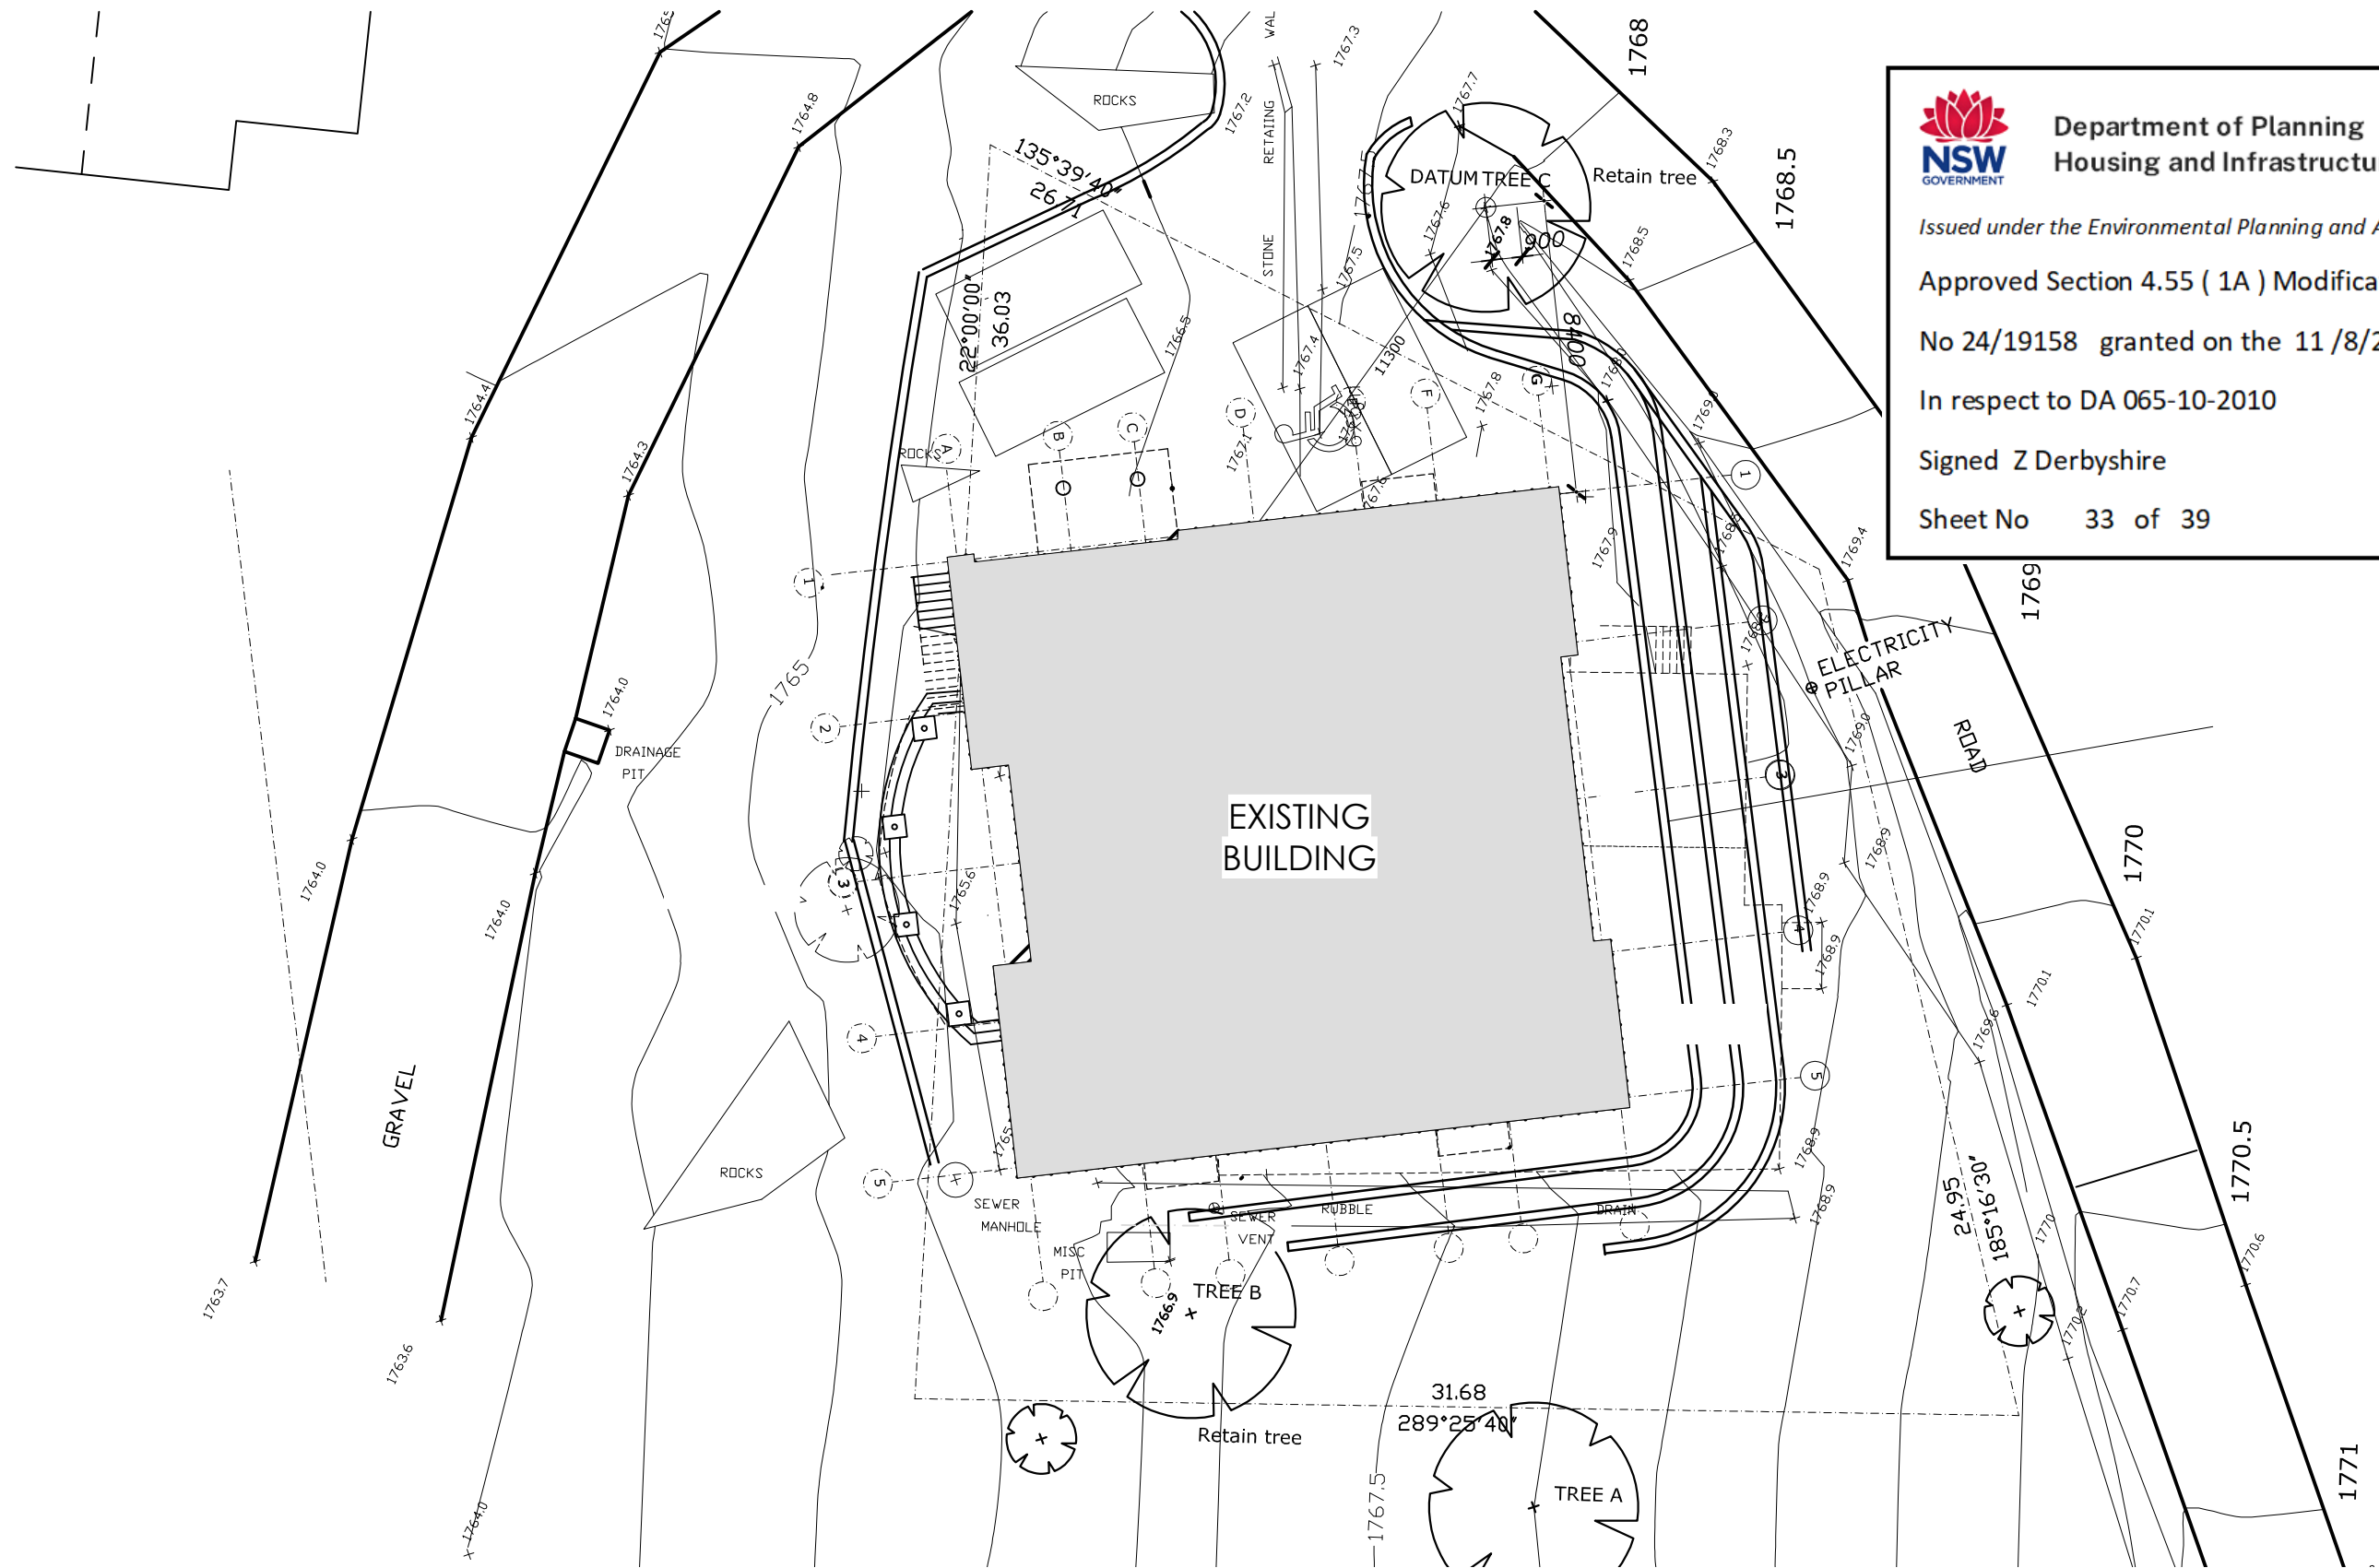



Department of Planning
Housing and Infrastructure

Issued under the Environmental Planning and Assessment Act 1979

Approved Section 4.55 (1A) Modification Application


No 24/19158 granted on the 11 /8/2025

In respect to DA 065-10-2010

Signed Z Derbyshire


Sheet No 33 of 39

Site Plan

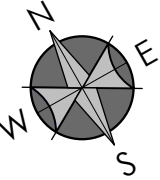NORTH 	PROJECT		JOB NO.
	S4.55 Window & Door Replacement		2428
	ADDRESS		ISSUE
	South Perisher Valley, N.S.W.		H-24
	CLIENT		SHEET NO.
	R.A.N. Ski Club		A001
	LOT / DP	SCALES	DWG. DATE
	Lot 263, DP 812199	1:200 @ A3	25/07/25



NORTH 	PROJECT		JOB NO.
	\$4.55 Window & Door Replacement		2428
	ADDRESS		ISSUE
	South Perisher Valley, N.S.W.		L-24
CLIENT		SHEET NO.	
R.A.N. Ski Club		A002	
LOT / DP	SCALES	DWG. DATE	
Lot 263, DP 812199	1:100 @ A3	25/07/25	

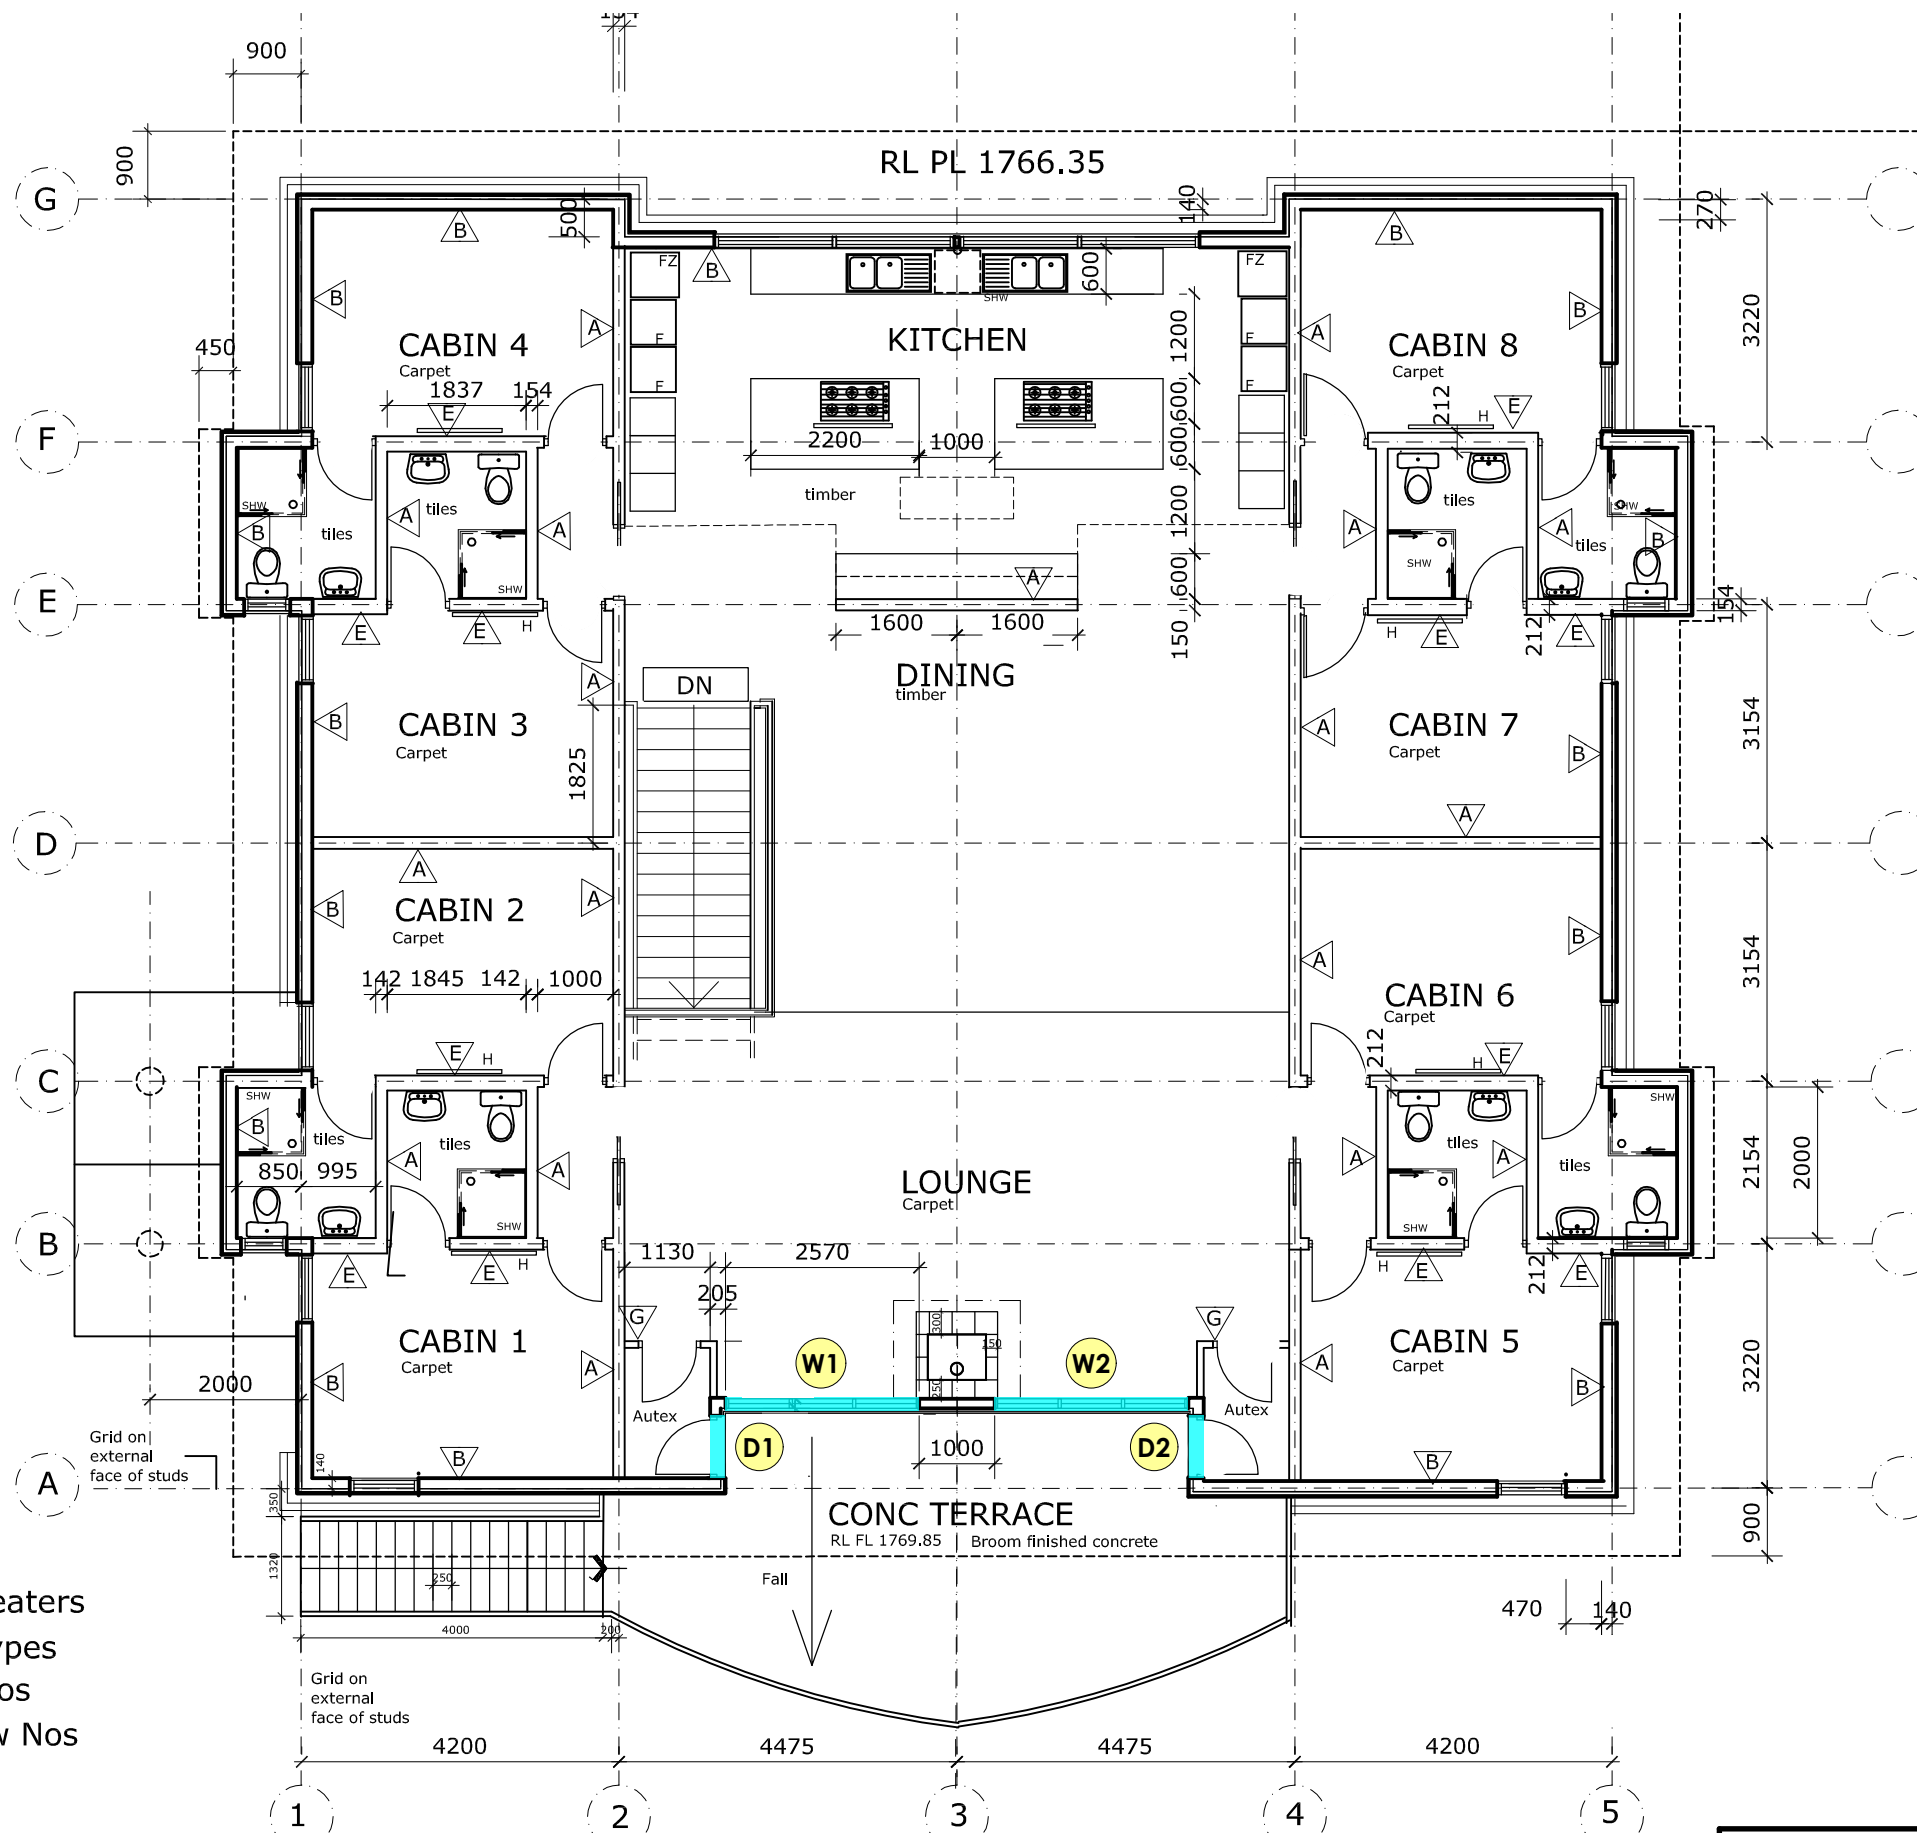

First Floor Plan



Department of Planning
Housing and Infrastructure

Issued under the Environmental Planning and Assessment Act 1979

Approved Section 4.55 (1A) Modification Application

No 24/19158 granted on the 11 /8/2025

In respect to DA 065-10-2010

Signed Z Derbyshire

Sheet No 35 of 39


Legend


: ITEM TO BE REPLACED

W1, W2 :WINDOWS TO BE REPLACED

D1, D2, D3 : DOORS TO BE REPLACED

NOTE: REPLACEMENT WINDOWS AND DOORS ARE THE SAME DIMENSION, COLOUR AND LOCATION AS EXISTING.

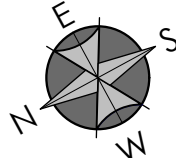NORTH 			PROJECT	S4.55 Window & Door Replacement		JOB NO.	2428
			ADDRESS	South Perisher Valley, N.S.W.		ISSUE	K-24
			CLIENT	R.A.N. Ski Club		SHEET NO.	A003
LOT / DP		Lot 263, DP 812199	SCALES	1:100 @ A3	DWG. DATE	25/07/25	

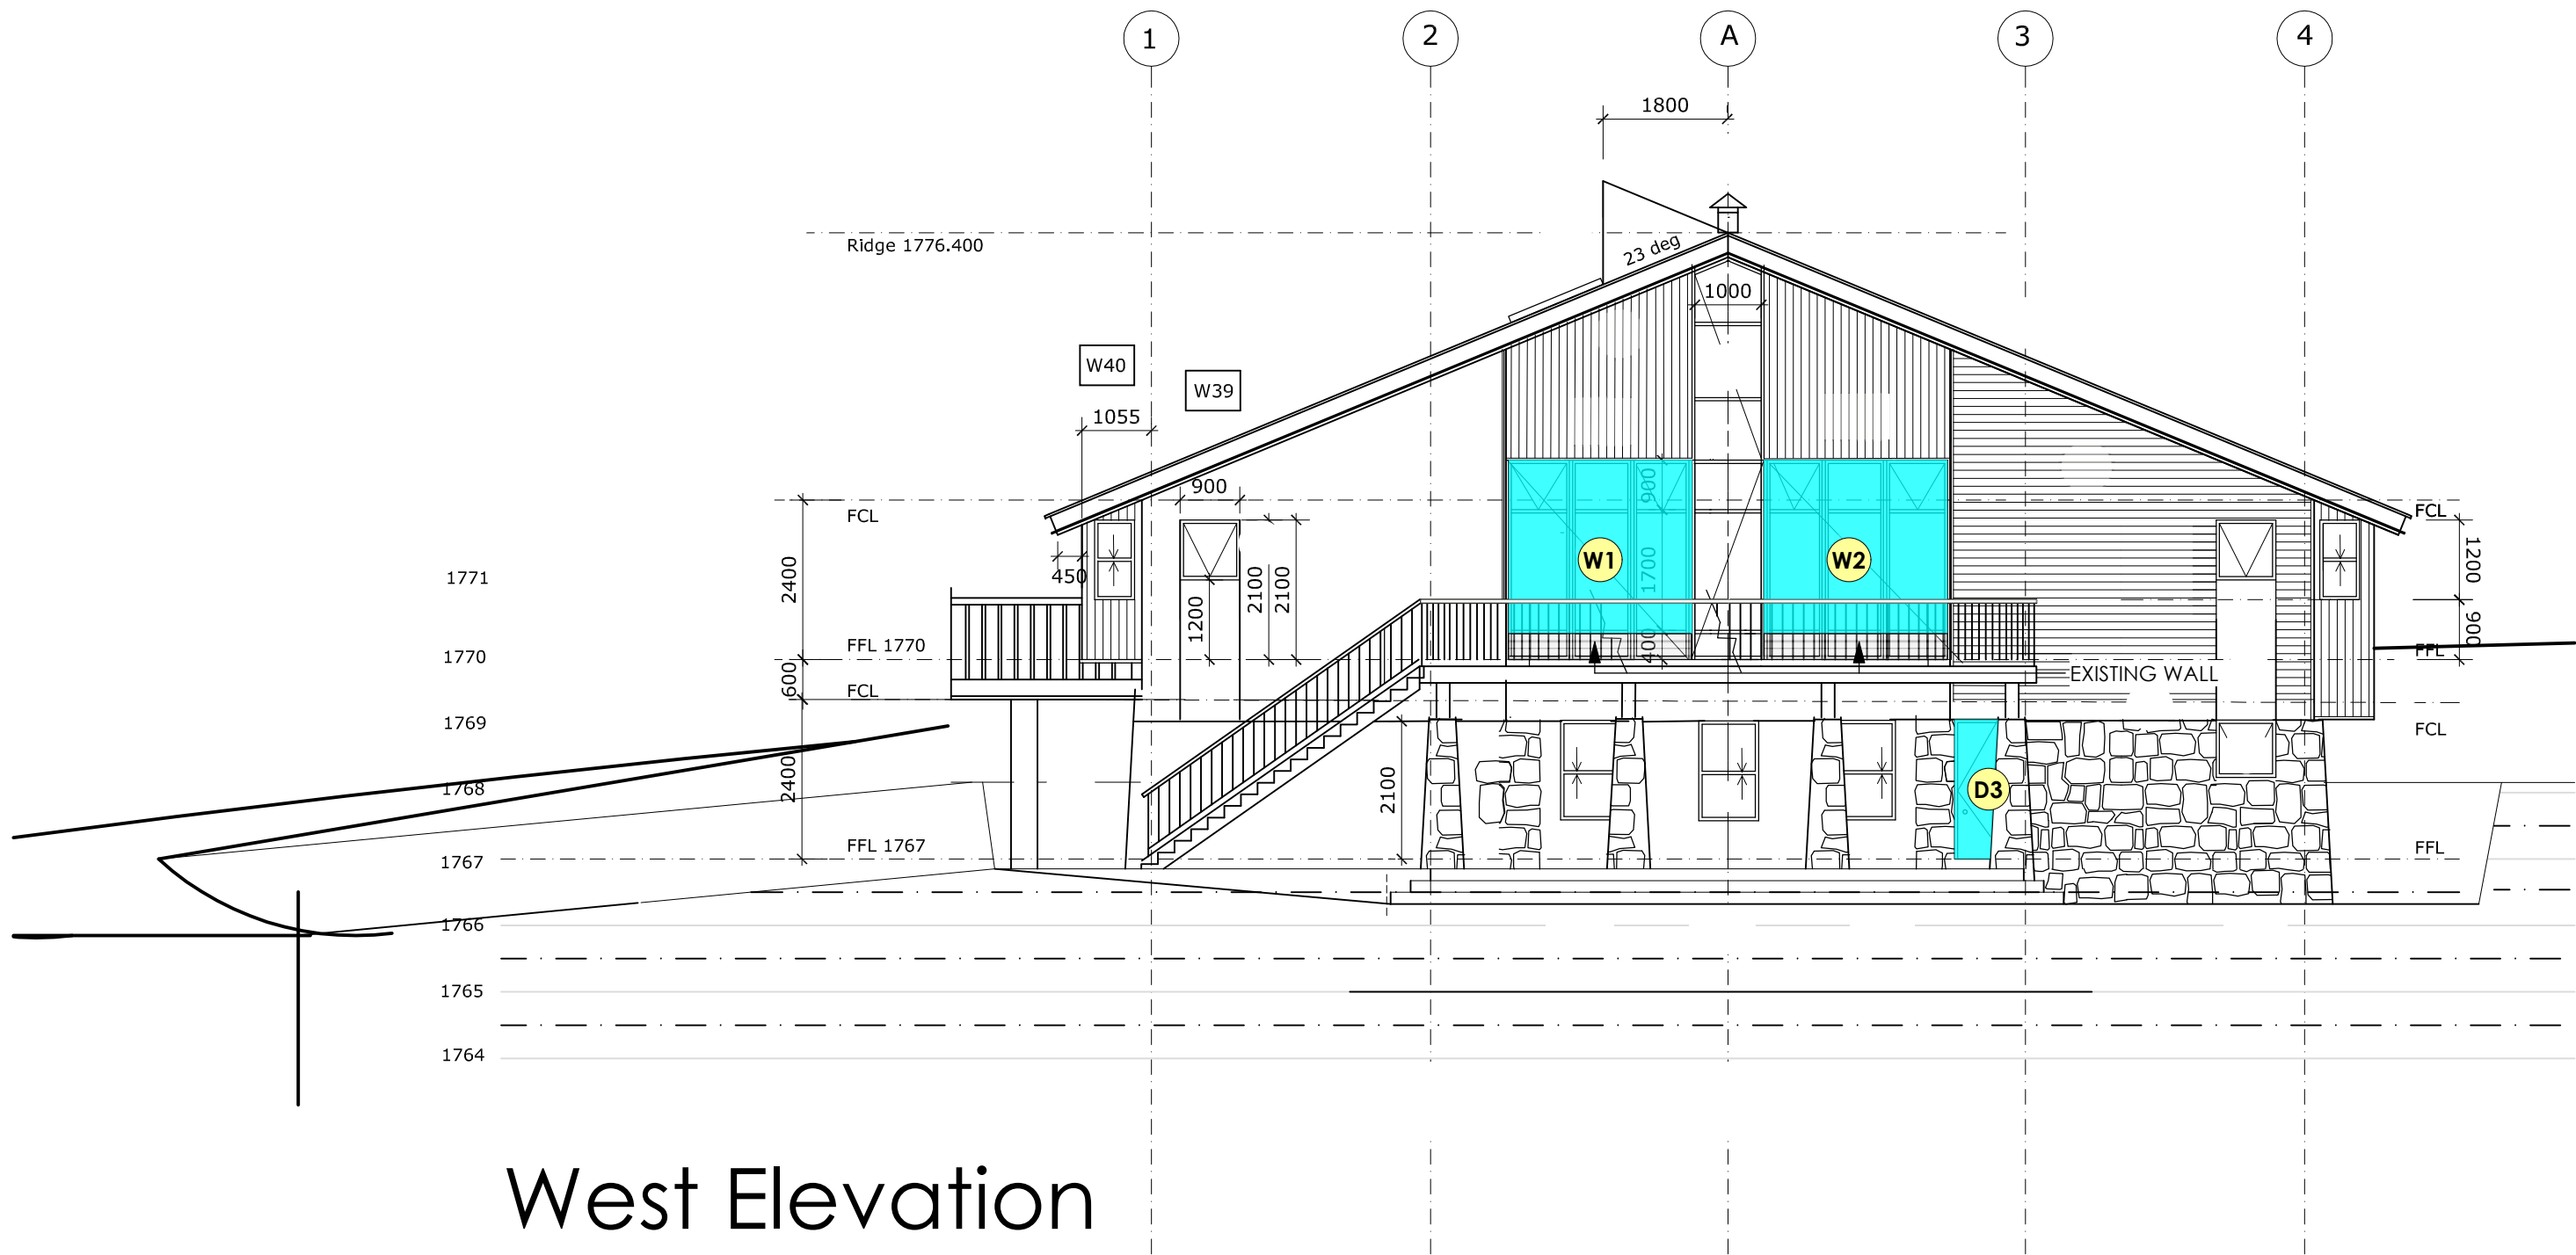

West Elevation



Department of Planning
Housing and Infrastructure

Issued under the Environmental Planning and Assessment Act 1979

Approved Section 4.55 (1A) Modification Application

No 24/19158 granted on the 11 /8/2025

In respect to DA 065-10-2010

Signed Z Derbyshire

Sheet No 36 of 39

Legend


: ITEM TO BE REPLACED

W1, W2 :WINDOWS TO BE REPLACED

D1, D2, D3 : DOORS TO BE REPLACED

NOTE: REPLACEMENT WINDOWS AND DOORS ARE THE SAME DIMENSION, COLOUR AND LOCATION AS EXISTING.

NORTH	PROJECT		JOB NO.
	S4.55 Window & Door Replacement		2428
	ADDRESS		ISSUE
	South Perisher Valley, N.S.W.		J-24
	CLIENT		SHEET NO.
	R.A.N. Ski Club		A005
	LOT / DP	SCALES	DWG. DATE
	Lot 263, DP 812199	1:100 @ A3	25/07/25

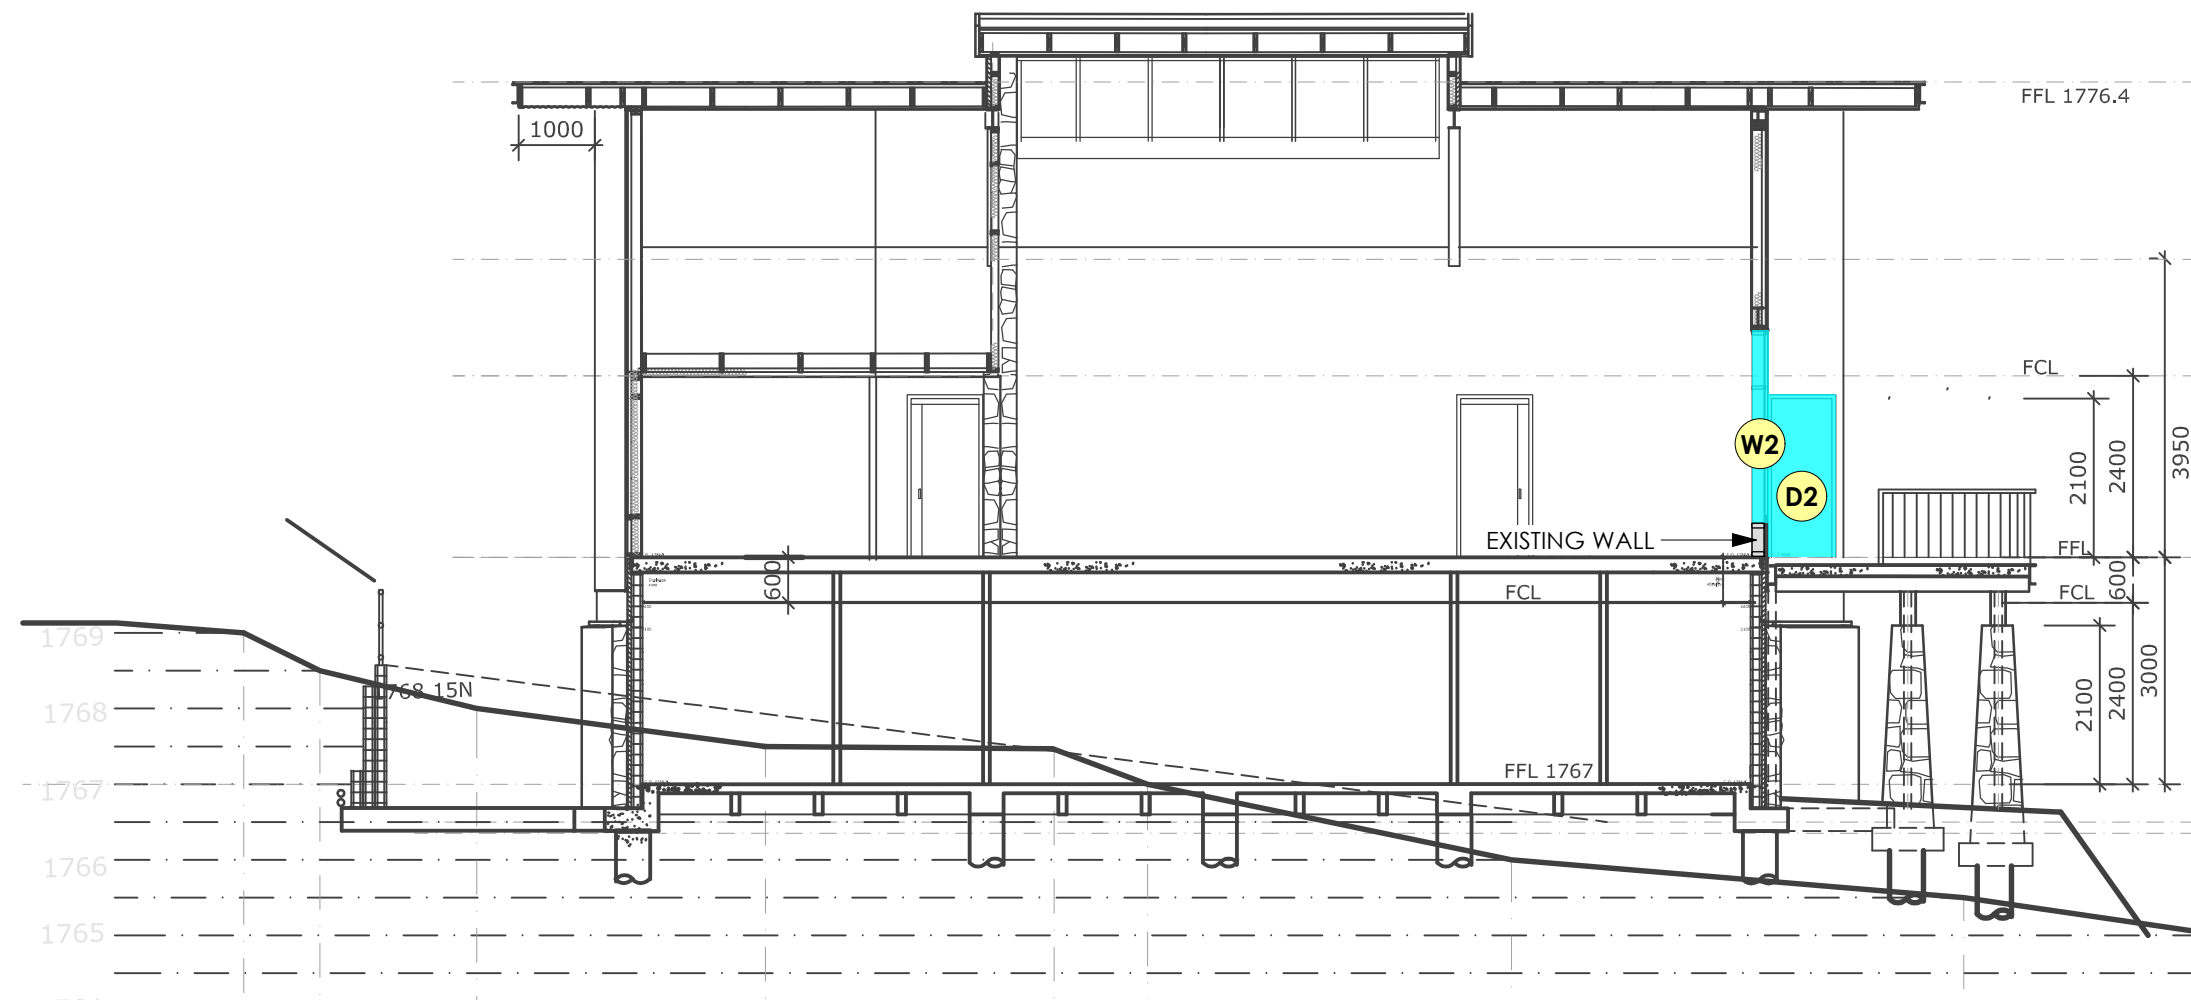

Section



Department of Planning
Housing and Infrastructure

Issued under the Environmental Planning and Assessment Act 1979

Approved Section 4.55 (1A) Modification Application

No 24/19158 granted on the 11 /8/2025

In respect to DA 065-10-2010

Signed Z Derbyshire

Sheet No 37 of 39

Legend

: ITEM TO BE REPLACED
W1, W2 :WINDOWS TO BE REPLACED
D1, D2, D3 : DOORS TO BE REPLACED

NOTE: REPLACEMENT WINDOWS AND DOORS ARE THE SAME DIMENSION, COLOUR AND LOCATION AS EXISTING.

NORTH	PROJECT S4.55 Window & Door Replacement		JOB NO. 2428
	ADDRESS South Perisher Valley, N.S.W.		ISSUE B-24
	CLIENT R.A.N. Ski Club		SHEET NO. A009
	LOT / DP Lot 263, DP 812199	SCALES 1:50 @ A3	DWG. DATE 25/07/25