




TOTAL FLOOR AREA 949 SQM'S

- LEGEND**
- ILLUMINATED EXIT SIGN
 - EMERGENCY LIGHT ILLUMINATION TO COMPLY WITH AS 2293
 - DRY CHEM A-B (E) CLASS FIRE EXTINGUISHER 9KG
 - FLURO AS SELECTED

GROUND COVERS, TUSSOCKS, SMALL TO MEDIUM SHRUBS (supply in 150-200mm pots)				HEIGHT	SPREAD	REF	NUMBER
Botanical Name	Common Name						
Anigozanthus flavidus var.	Dwarf Kangaroo Paw	0.5	0.8	A			23
Artemisia 'Powis Castle'	Wormwood	1.0	1.0	B			18
FEATURE TREES, SHADE TREES, LARGE SHRUBS (supply in 200mm pots or advanced plants 2-5m high)				HEIGHT	SPREAD	REF	
Pyrus calleryana 'Chanticleer'	Ornamental Pear (upright)	6.0	3.0	C			2


Note 1
All landscaped areas to be drained to legal point of discharge via 150mm dia. slotted stormwater pipe fabric wrapped.
Drip irrigation for landscaping to be connected to water supply


01
S01 **SITE PLAN**
SCALE 1:100

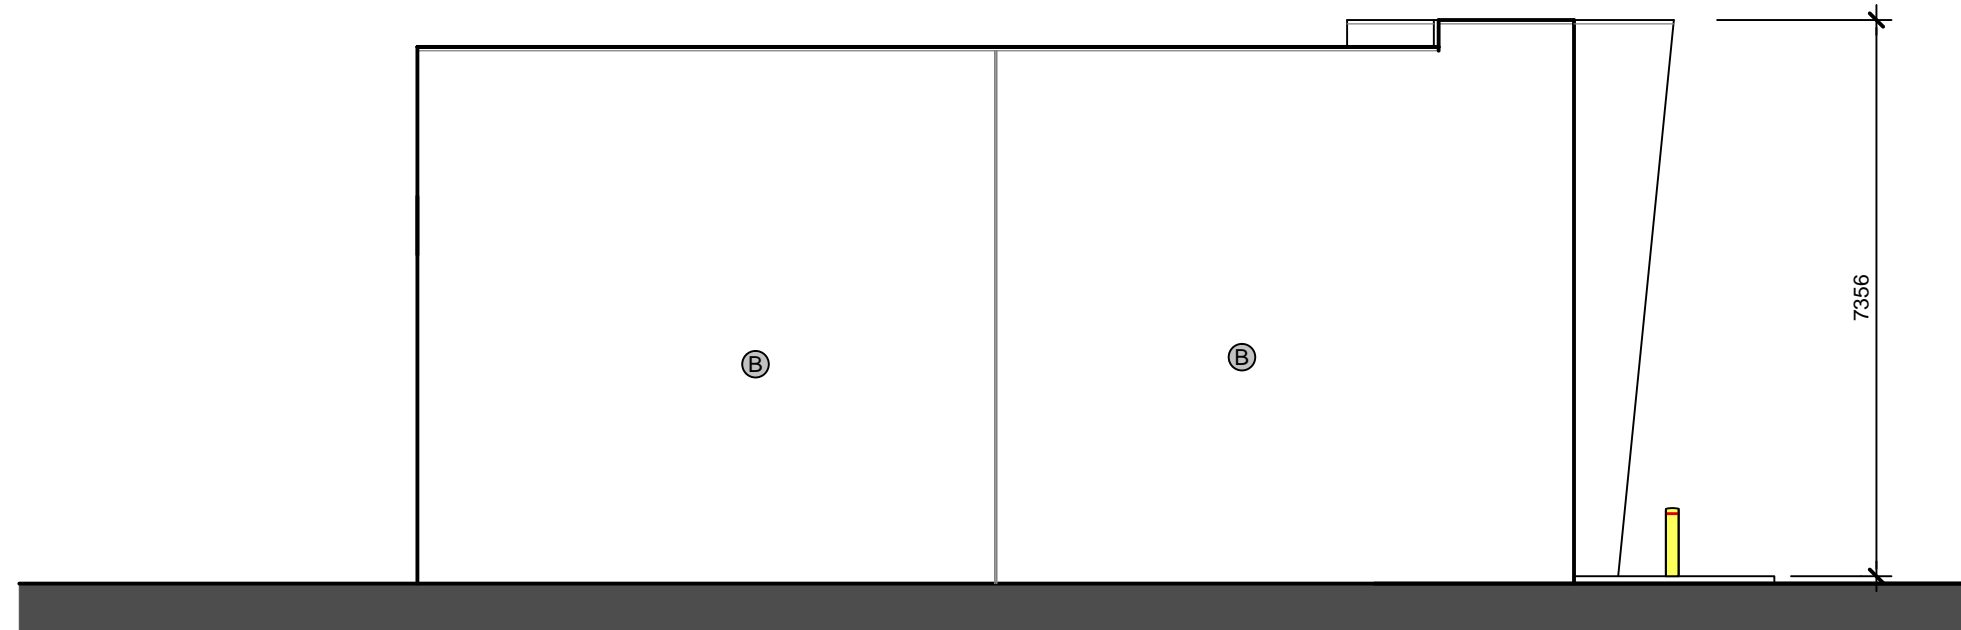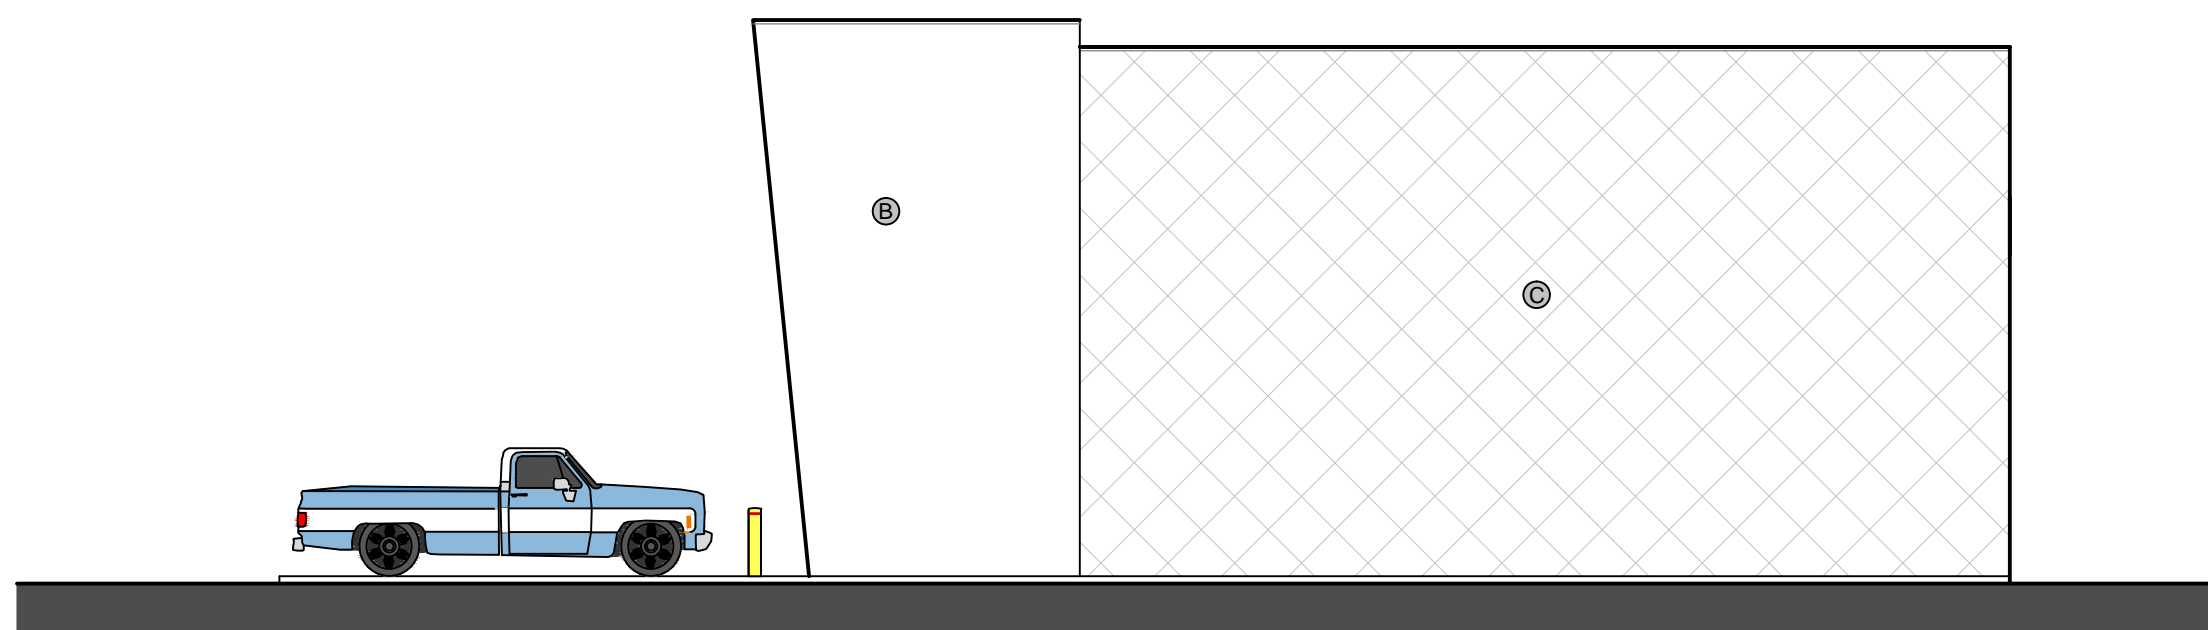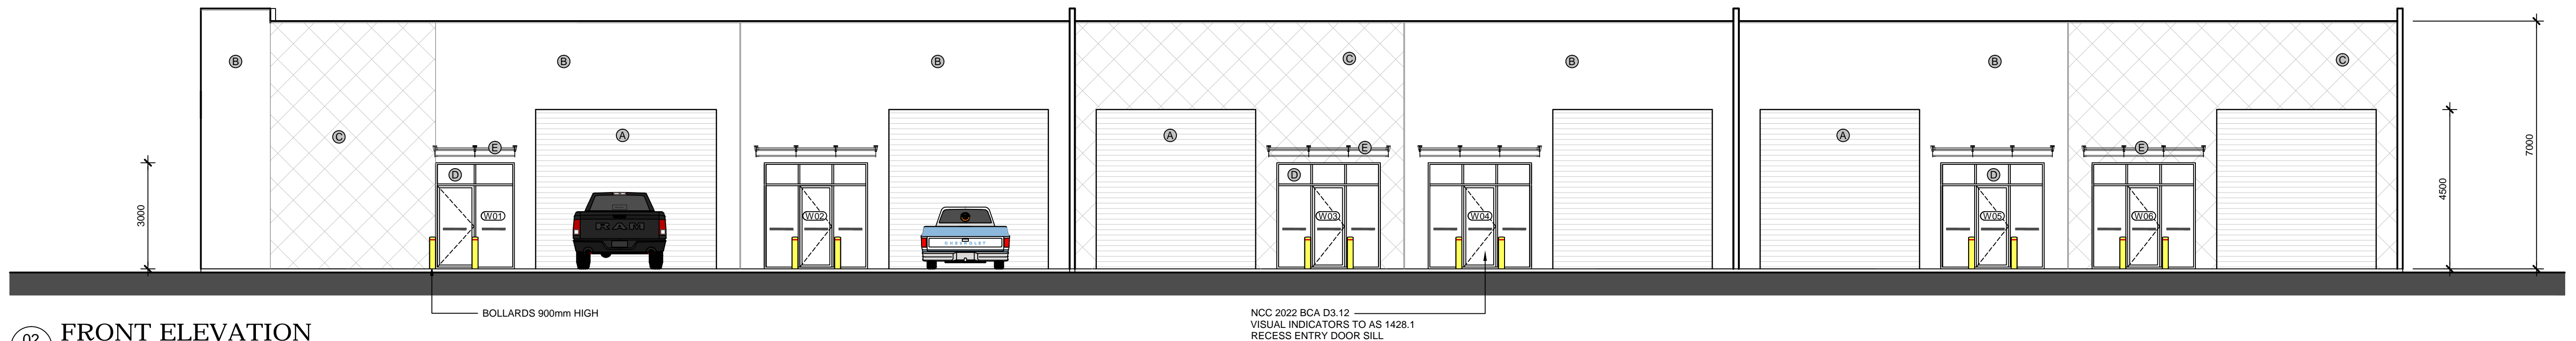


SCHEDULE OF FINISHES

- A. ROLLER DOOR AS SELECTED WOODLAND GREY
- B. CONCRETE TILT PANEL NATURAL FINISH
- C. CONCRETE TILT PANEL WITH PATTERN
- D. ALUMINIUM P/C DOORS & WINDOWS MONUMENT
- E. STEEL AWNING MONUMENT

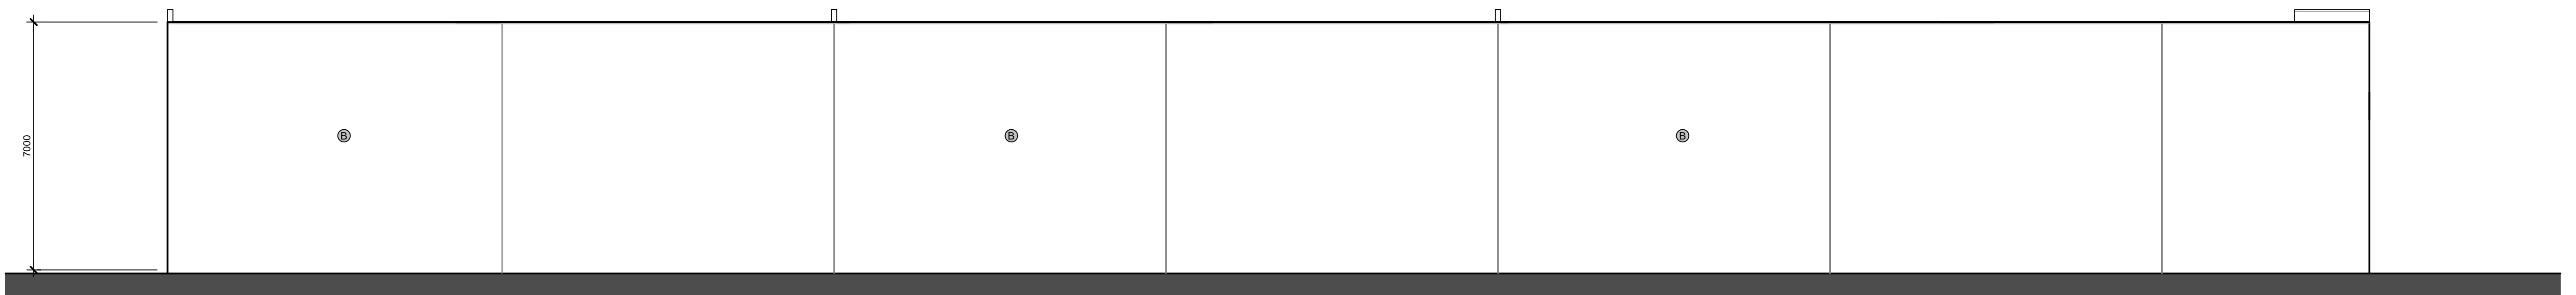


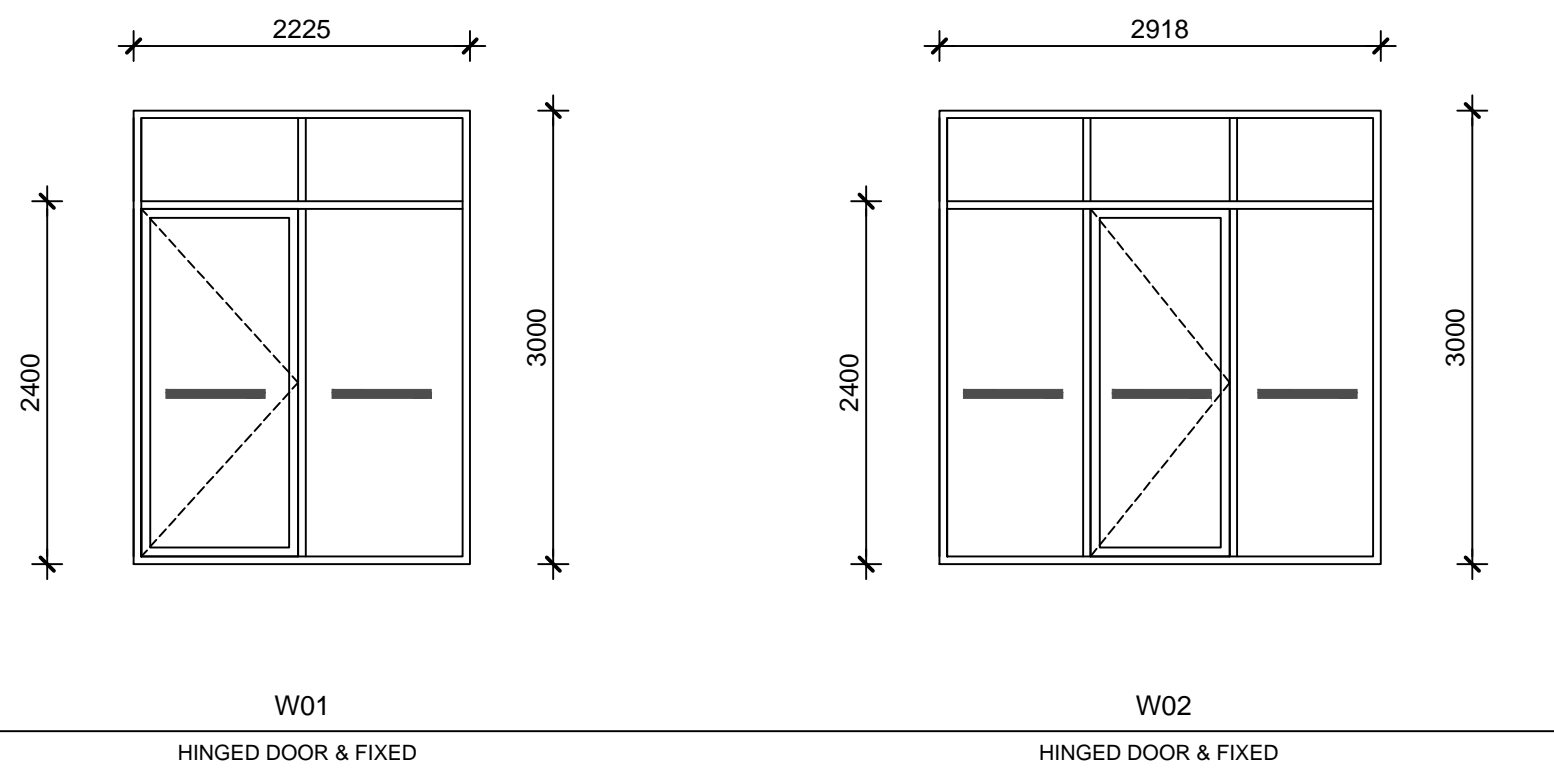


06 WINDOW SCHEDULE
SCALE 1:50

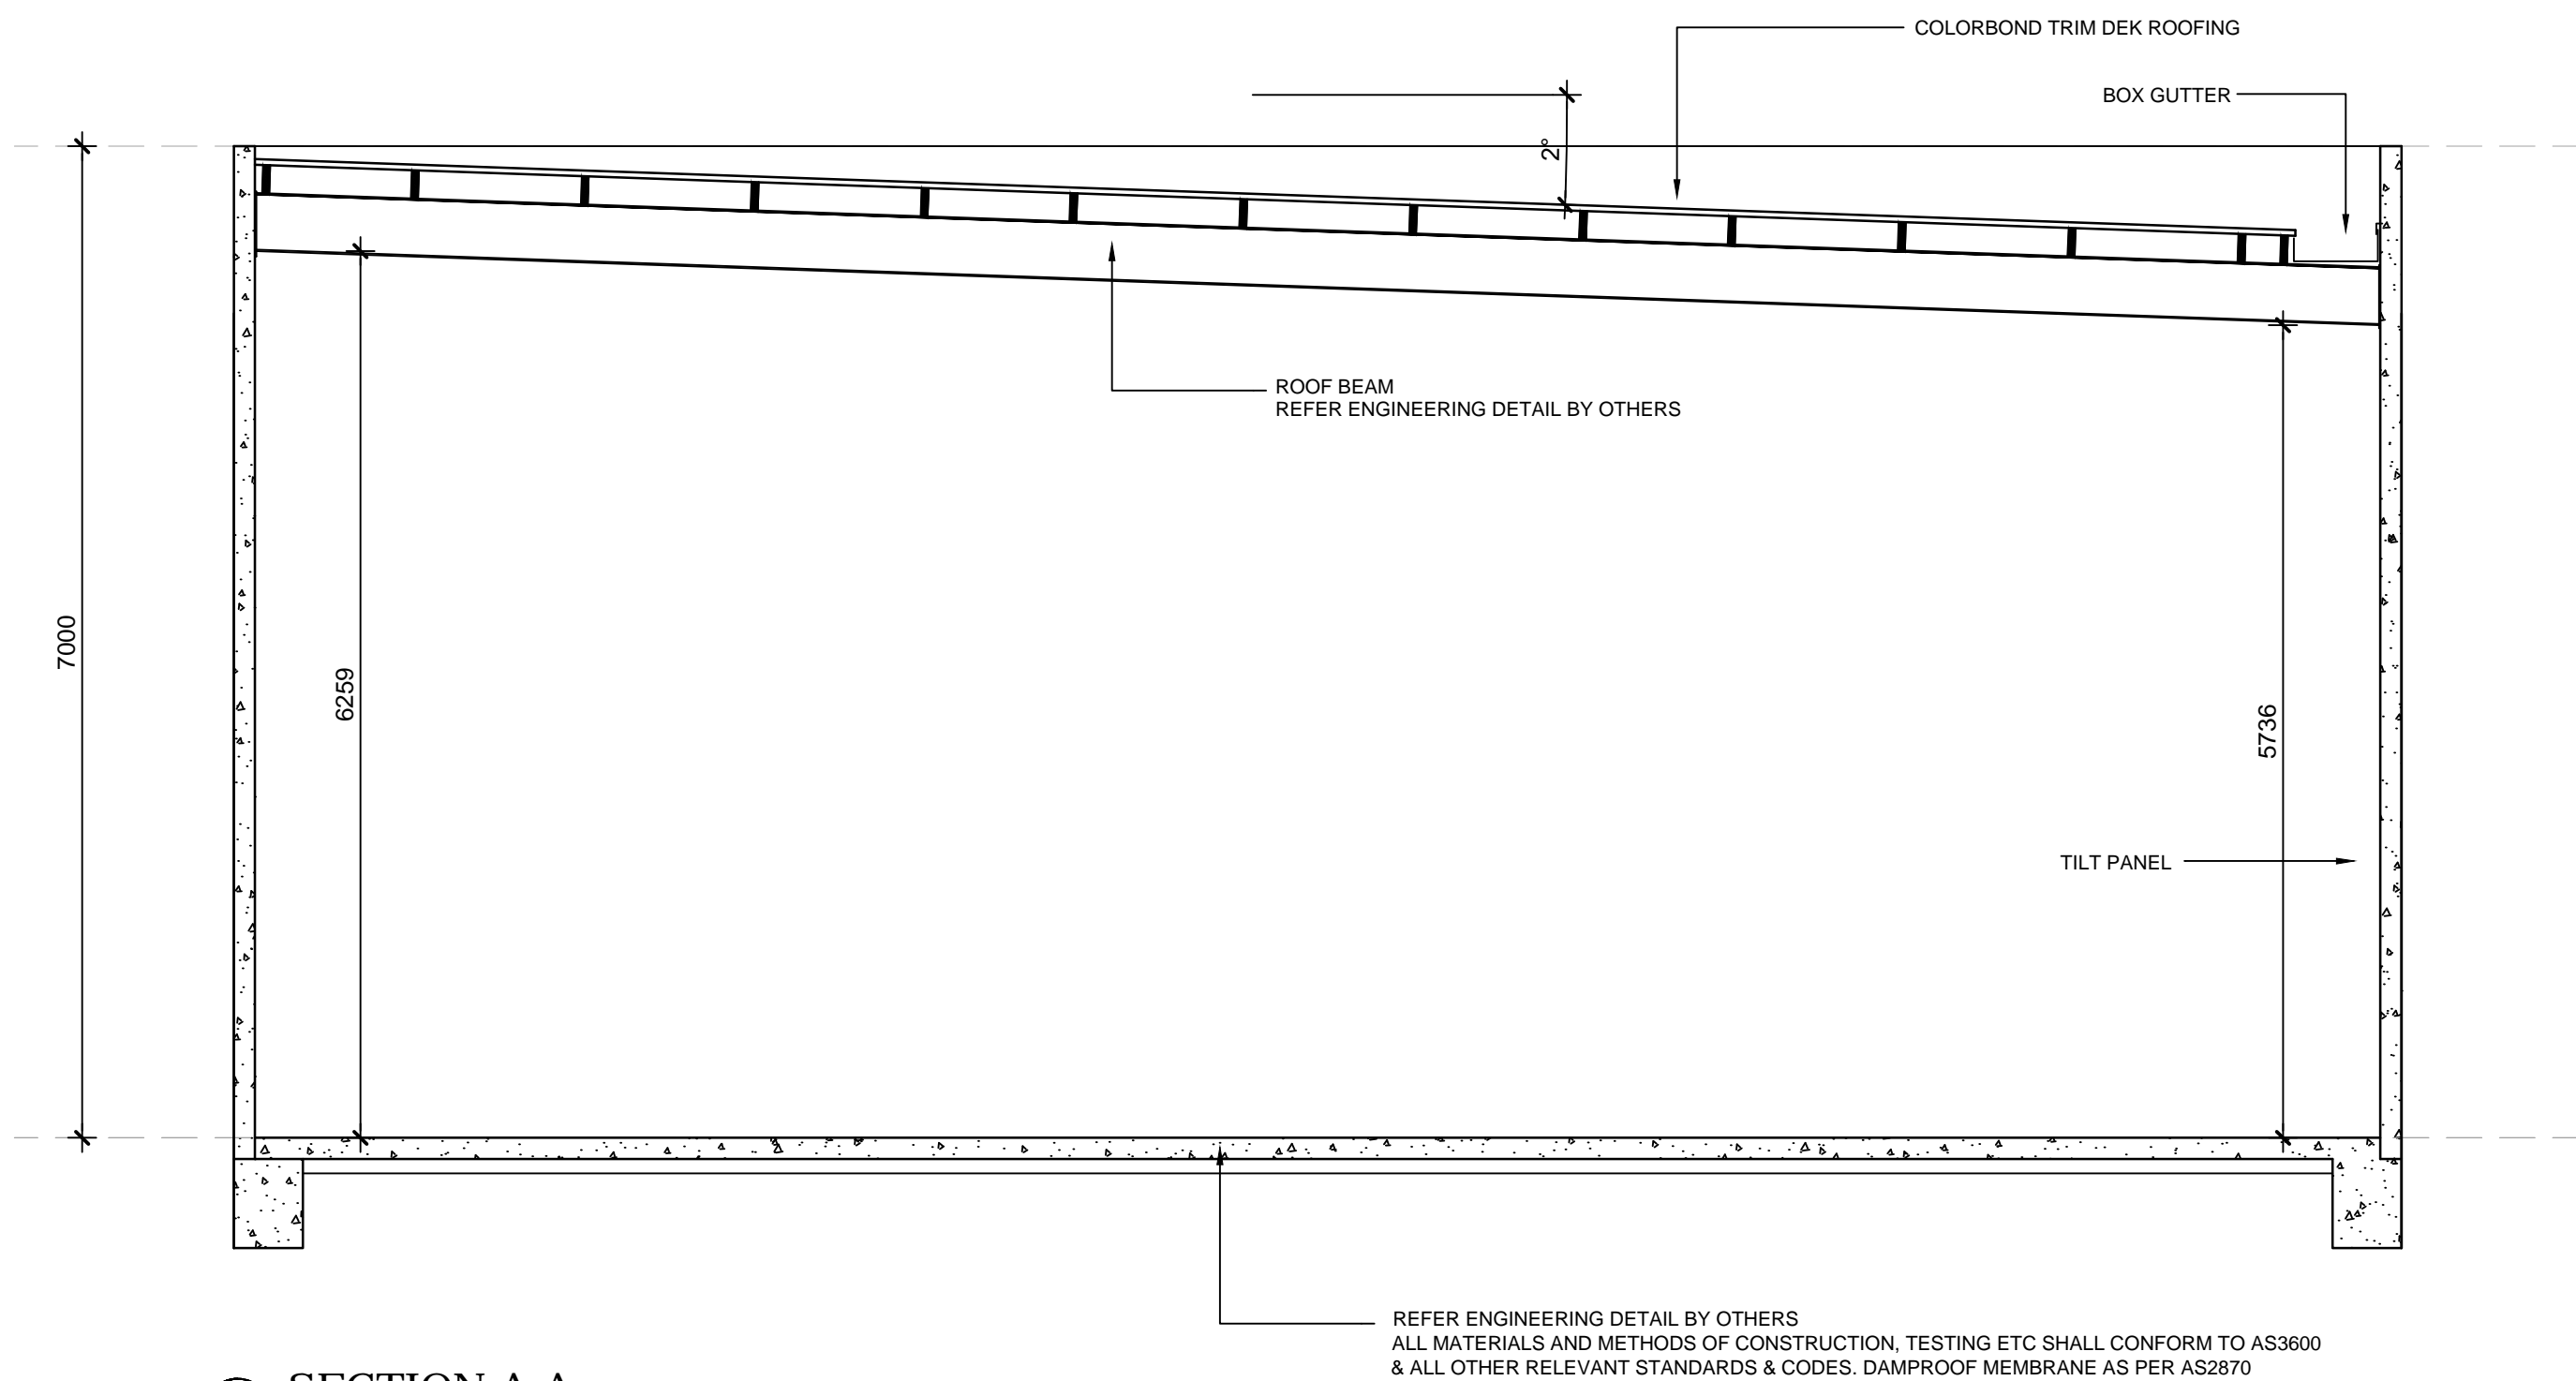

07 SECTION A-A
SCALE 1:50

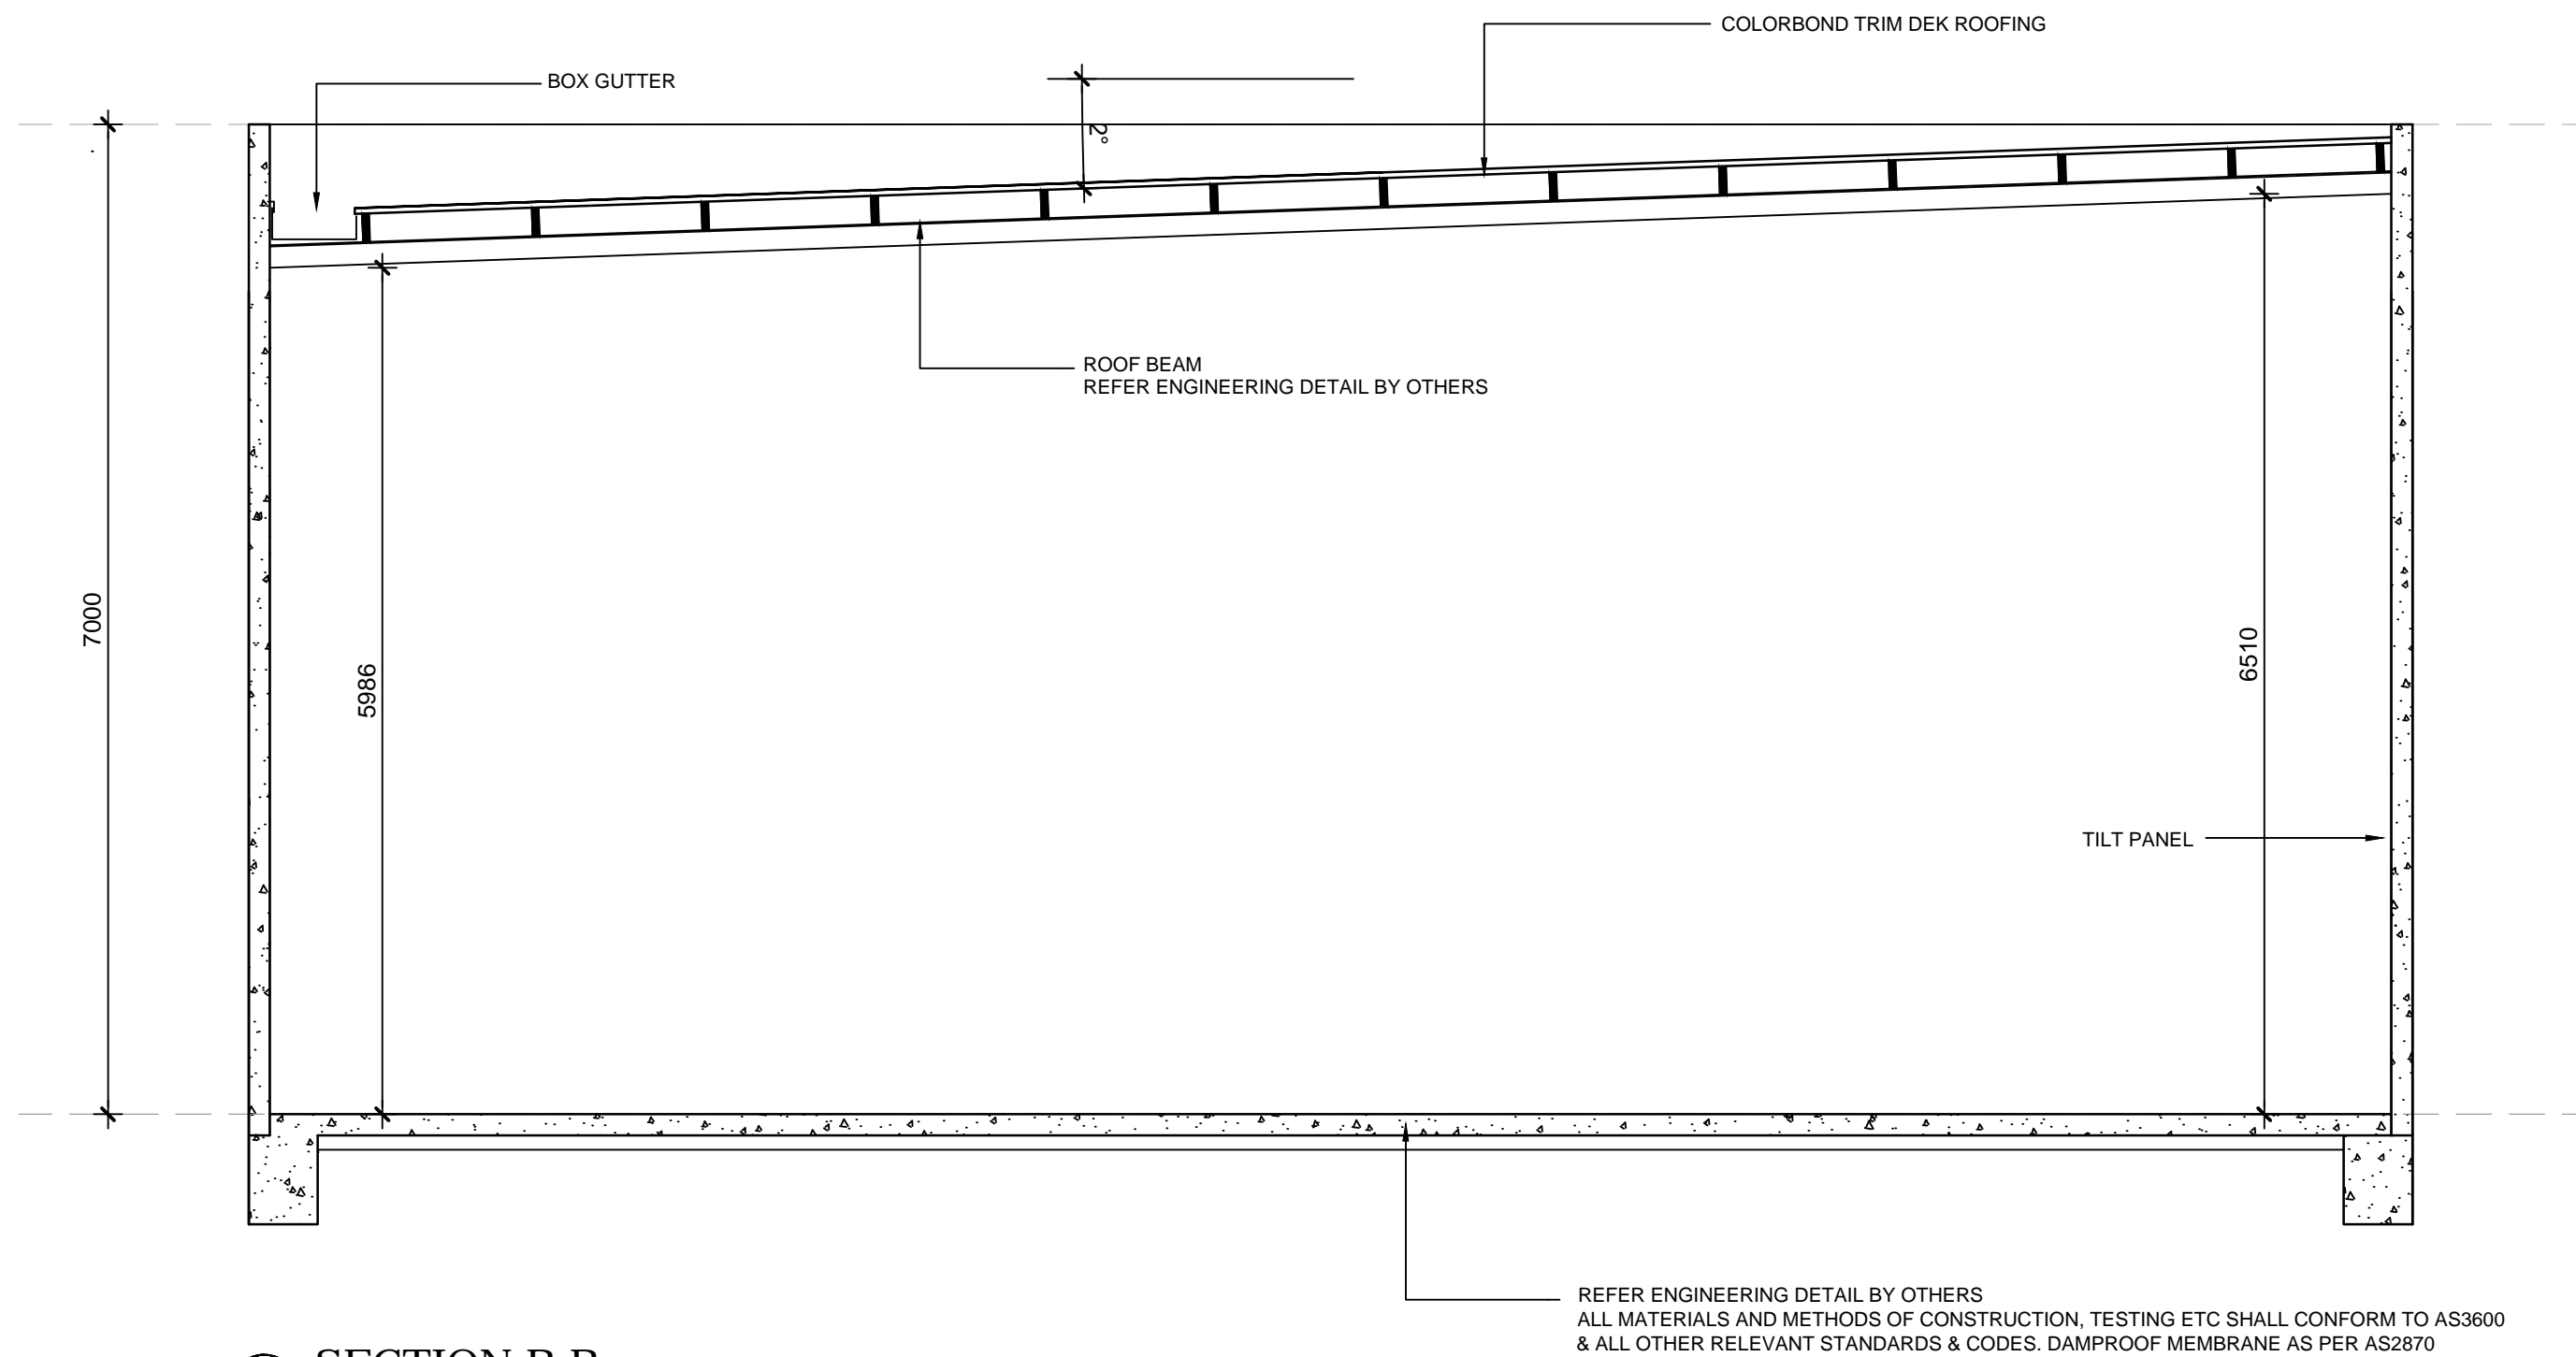

08 SECTION B-B
SCALE 1:50

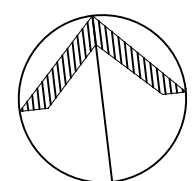

0.95 3.05

VAN

Meters

Width : 1.94

Track : 1.84

Lock to Lock Time : 6.0 s

Steering Angle : 33.5 deg

09
S04

VEHICLE TURNING PATH

SCALE 1:100