




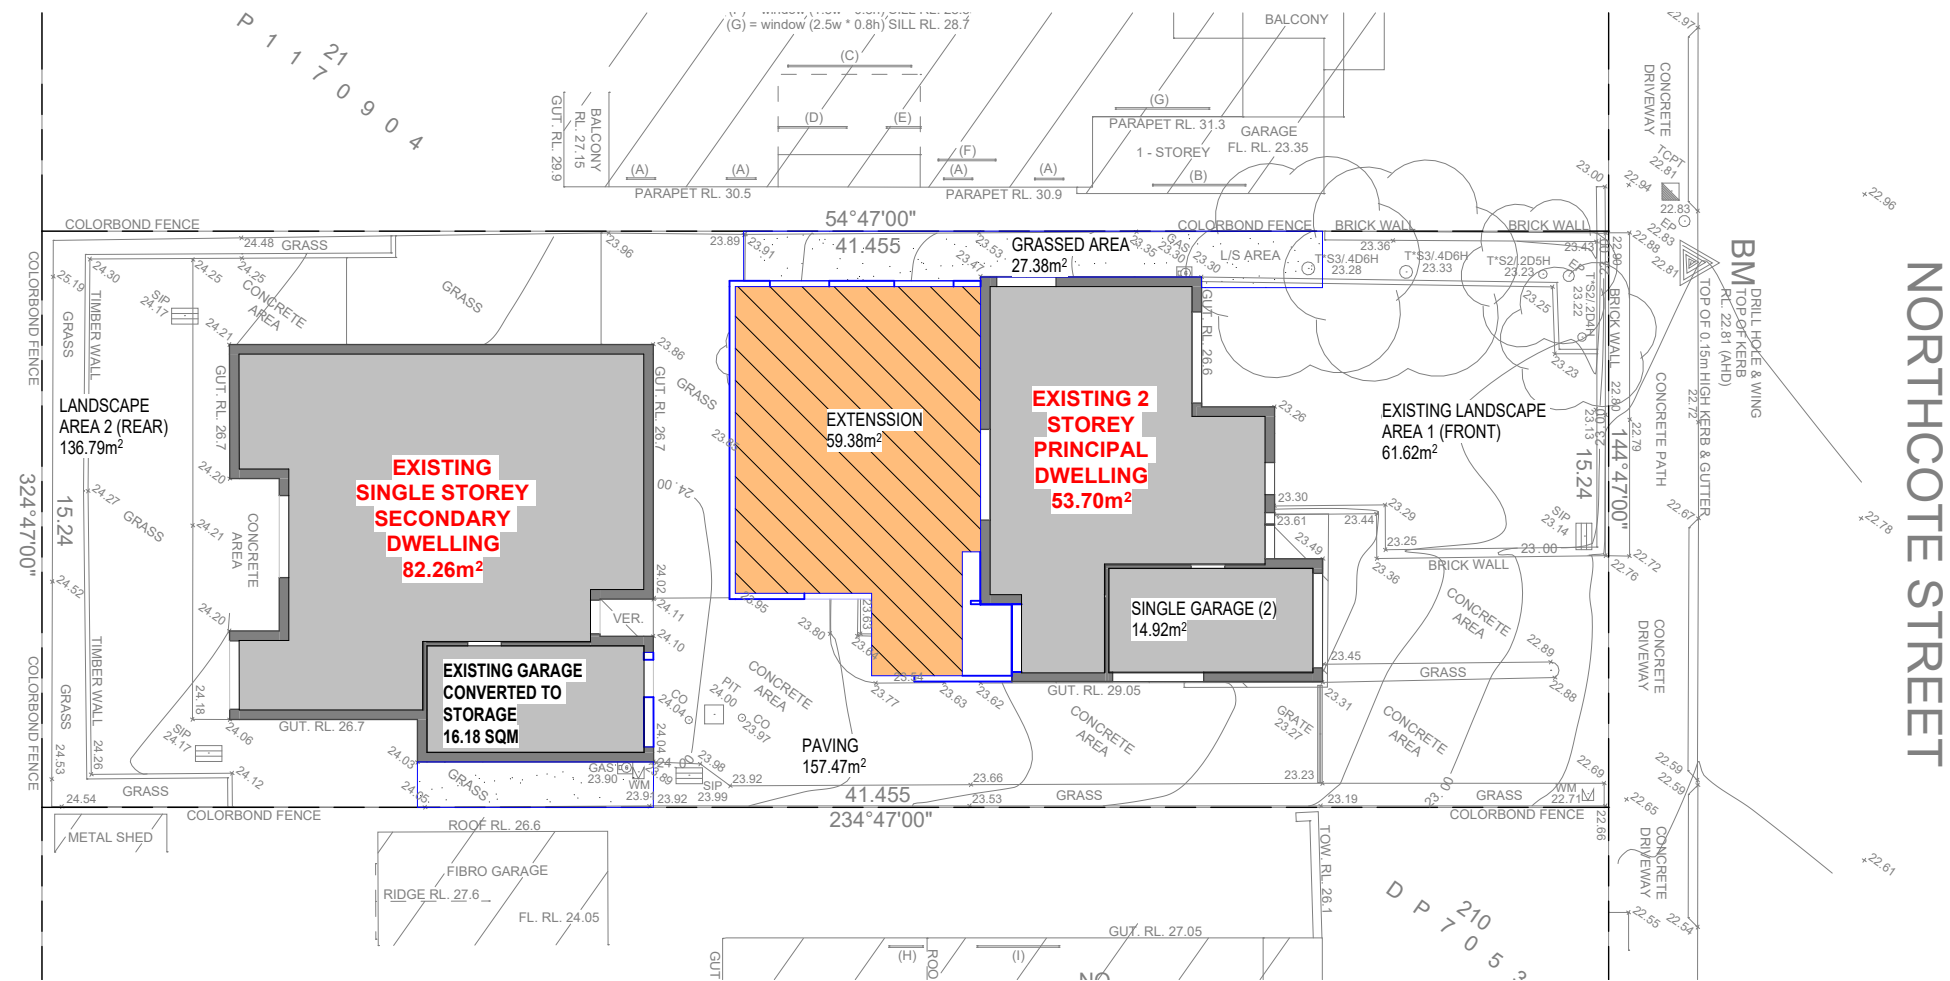


1 NOTIFICATION PLAN
1 : 200

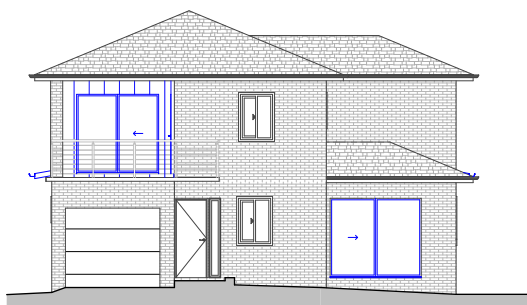


2 EAST ELEVATION
1 : 200

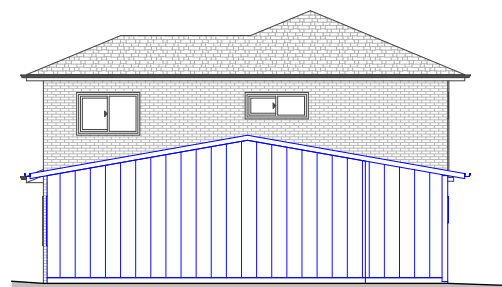

3 WEST ELEVATION
1 : 200

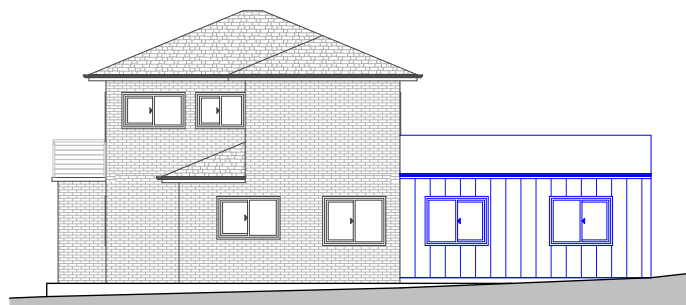

4 NORTH ELEVATION
1 : 200

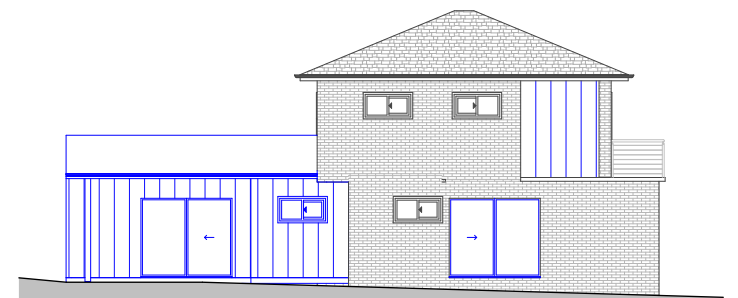

5 SOUTH ELEVATION
1 : 200

ALTERATIONS/ADDITIONS DA ISSUE

Copyright© Freeline Studio

REV:

DATE:
BN

NGO001

SHEET
NOTIFICATION PLAN

Mr & Mrs NGO

Scale 1 : 200

27 Northcote Street
Canterbury, NSW 2193

freeline

Freeline Studio
Architectural & Design Services
Bianca Nguyen
Architect NSW Registration #10855
freelinestudio.com.au
info@freelinestudio.com.au