


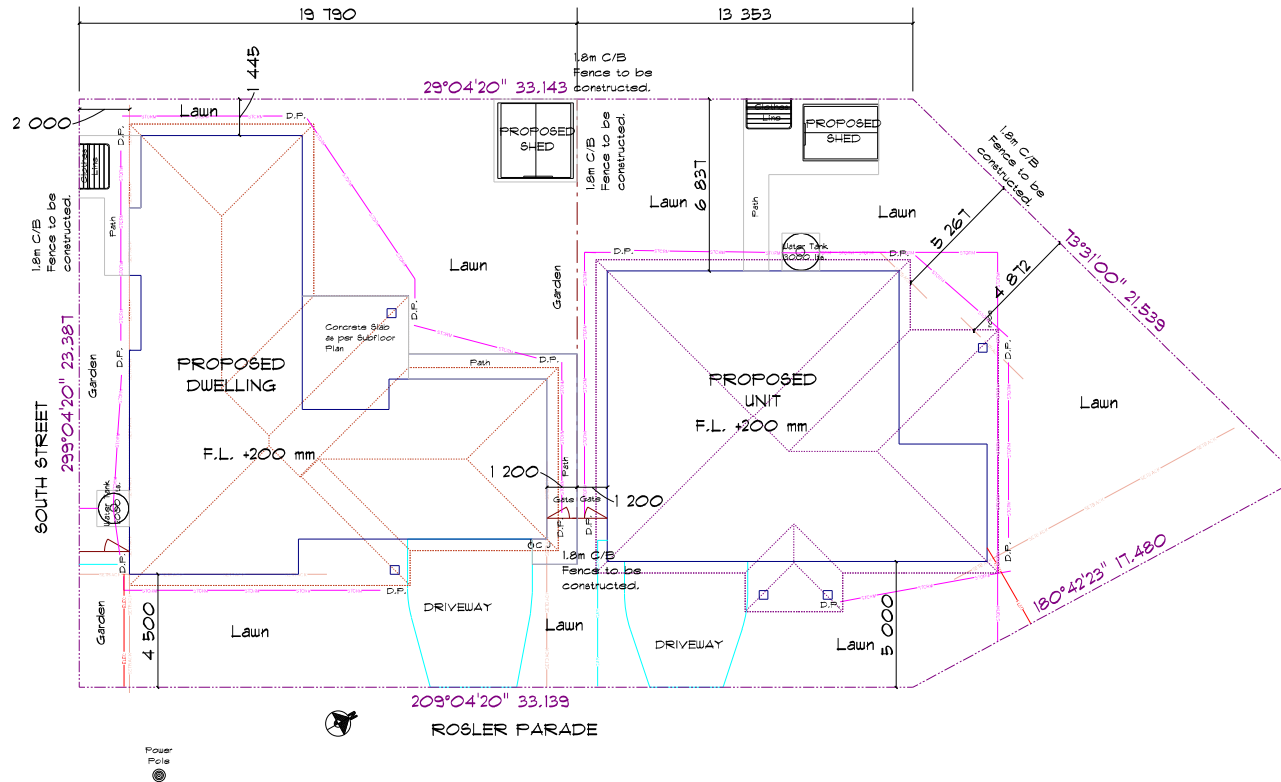

SITE PLAN
SCALE: 1:200

Membership: 3523 Energy Assessor Number: DMN/13/1620 RBP Reg. No. DP-AD1913. Signed: <i>DJames</i> NOTE: Builder to confirm all dimensions & levels on site before construction & not to scale from drawing.		Proposed Unit For: SSVOTS	Builder: Land L Projects P/L	D J Design & Energy Consulting 45 Sans Souci Drive Wondonga 3690 Ph. 02 6056 2658 Mobile 0417 225 996 Email: d.j.dse@bigpond.com	SHEET SIZE: A3
		Site Address: Lot 1 Rosier Parade Henty 2658	Address: P.O. Box 661 Jindera 2642 EMAIL: john@landlprojects.com.au MOBILE: 0419 383 069 Signed:		JOB NO: 1018 DATE: 12/10/2023 PAGE NO : 2 AMENDMENT : E 6/05/2024 DRAWN BY: D James