


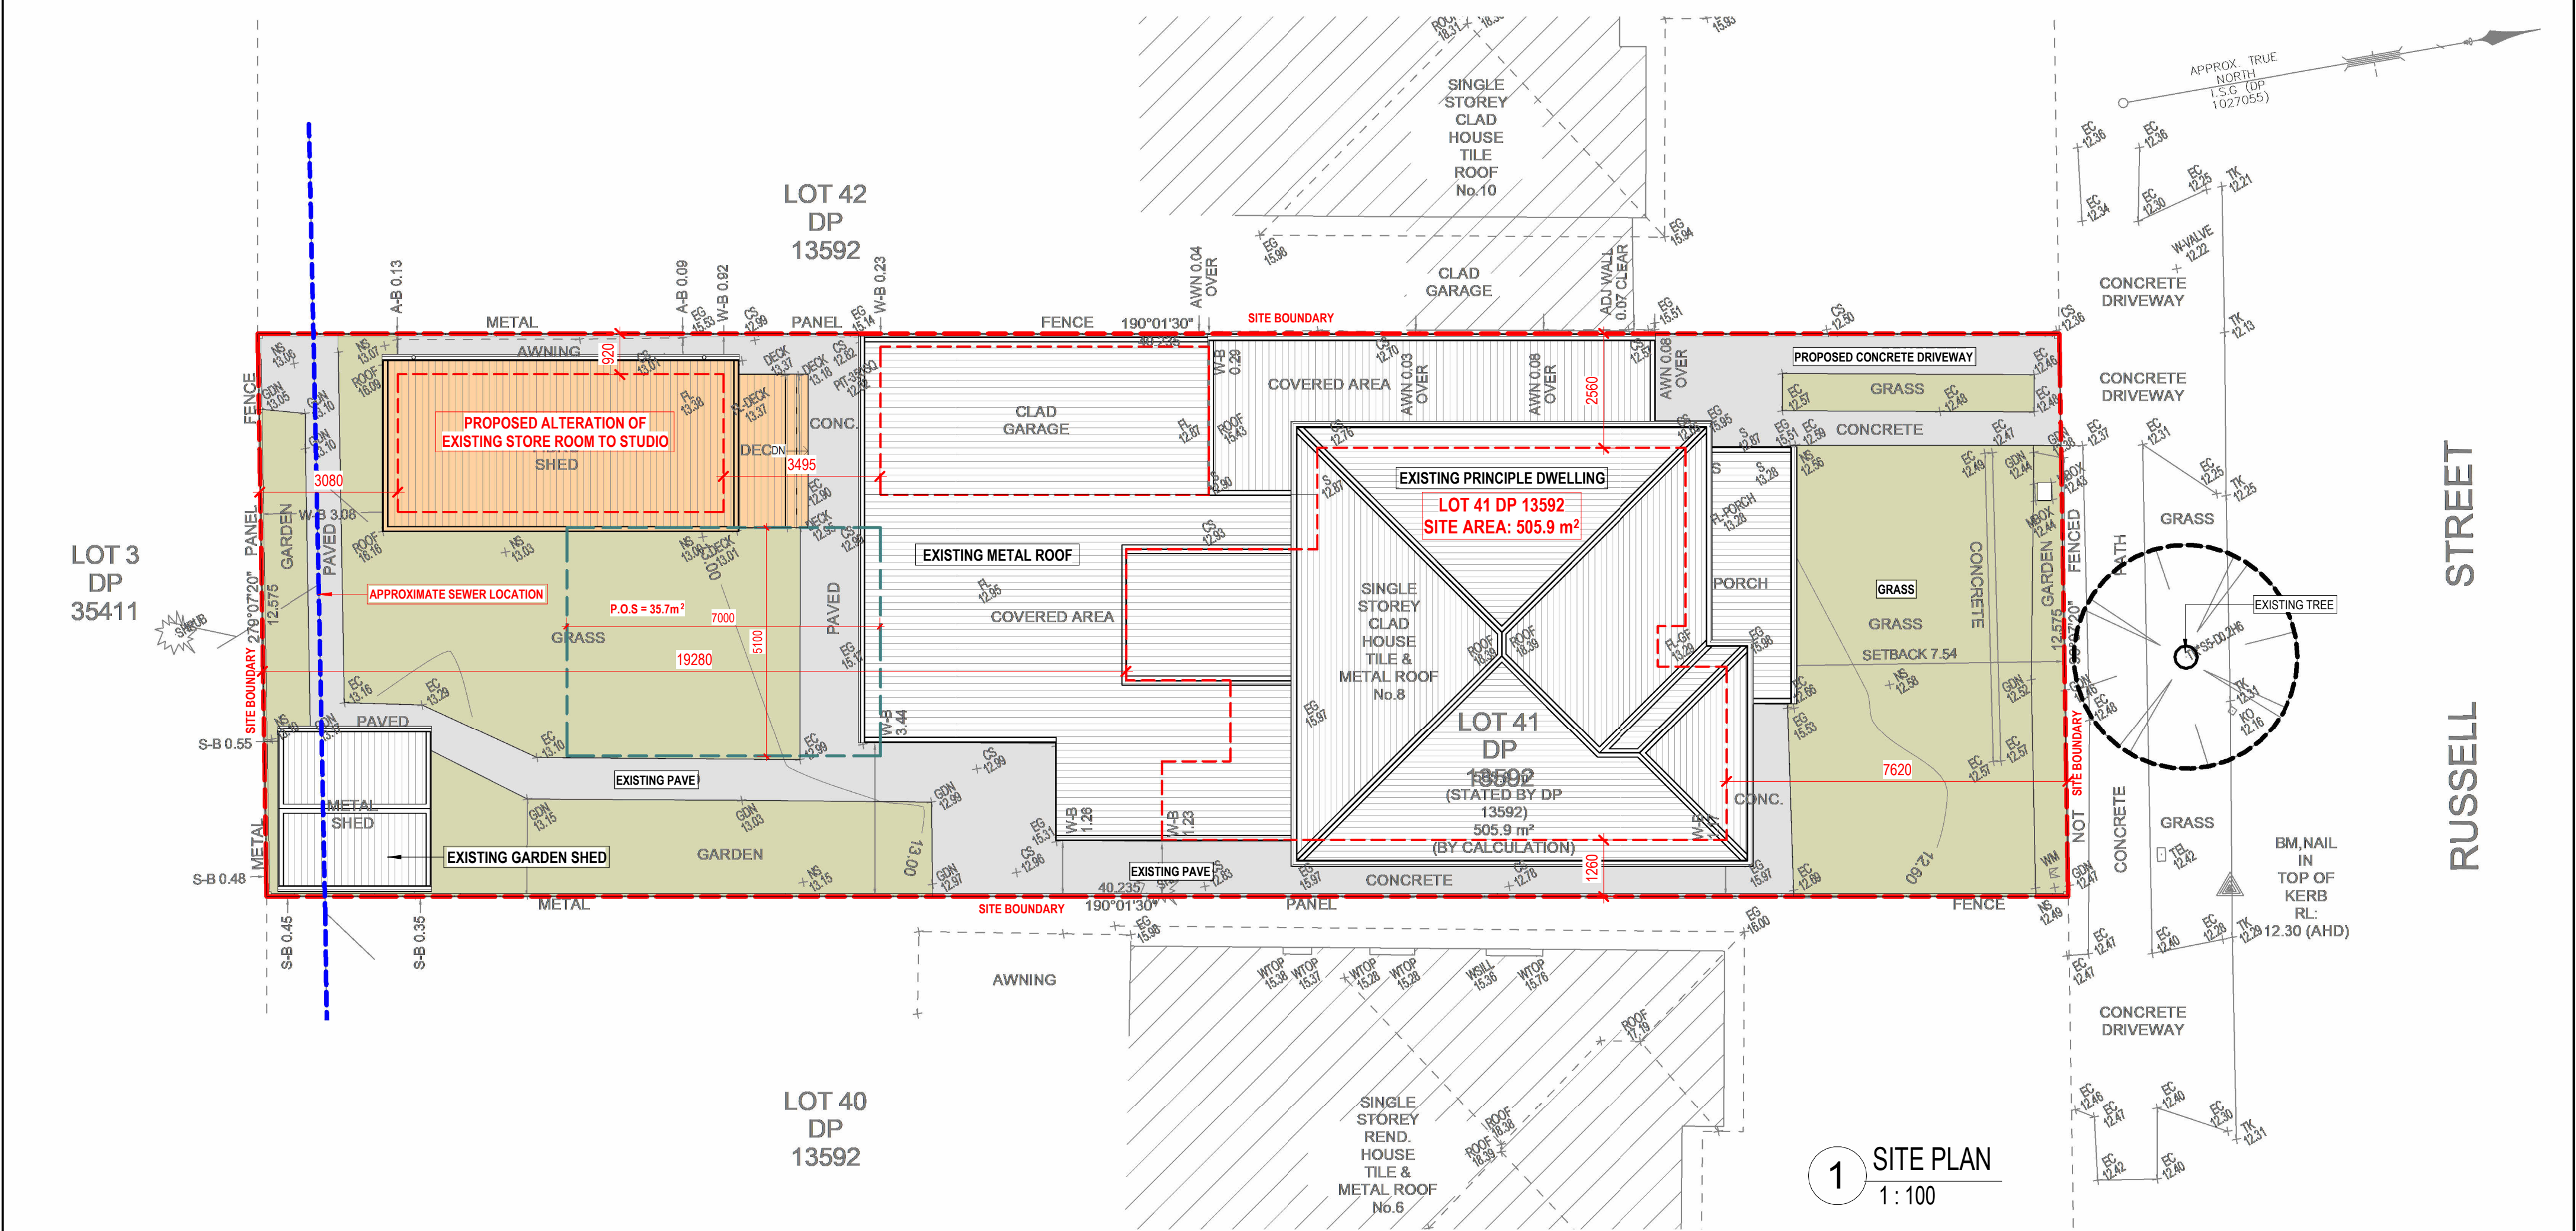

							○ DP
EXISTING TREE	LAWN AREA	CRUSHED AGGREGATE AREA	PORCH	PATIO	DRIVEWAY & PAVE	FRONT FENCE BRICK WALL	DOWN PIPE
							ESL
AIR CONDITION UNIT	HOT WATER UNIT	GAS METER & ELECTRICAL METER	VEHICULAR ACCESS	CLOTHESLINE	WATER TANK	BOUNDARY LNE	EXISTING SEWER LINE

COPYRIGHT OF PRIVATE DESIGN: THIS COPYRIGHT AND REMAINS, AT ALL TIMES, THE PROPERTY OF " PRACTICAL CONCEPTS " IT MUST NOT BE COPIED, LOANED OR REPRODUCED IN WHOLE OR PART WITHOUT WRITTEN CONSENT.

ABN: 44723230382 MOB: 0403295513 EMAIL: bingktan@hotmail.com	GENERAL NOTES DO NOT SCALE THE DRAWINGS, READ ALL DIMENSIONS SHOWN. ALL DIMENSIONS, NOTES ON ALL PLANS AND CONSENT DOCUMENTS MUST BE CHECKED AND VERIFIED BY THE CONTRACTOR PRIOR TO ANY DISCREPANCIES BETWEEN ALL PLAN DRAWINGS AND DOCUMENTATION RELEVANT TO THE PROPOSAL/SITE WORKS. GROUND LEVELS MAY VARY DUE TO SITE CONDITIONS.			PROJECT: PROPOSED ALTERATION OF EXISTING STORE ROOM TO STUDIO	DRAWING TITLE: SITE PLAN	DRAWN BY K T	SHEET No DA-03	 TRUE NORTH
				ADDRESS: 8 RUSSELL STREET, RIVERWOOD NSW 2210		DATE 01/2025	SCALE 1 : 100	
		1	ISSUE FOR DA	01/2025				
		No	Description	Date				
				CLIENT NAME: MISS. REBACCA JIA BAO CAI				SIZE: A2