




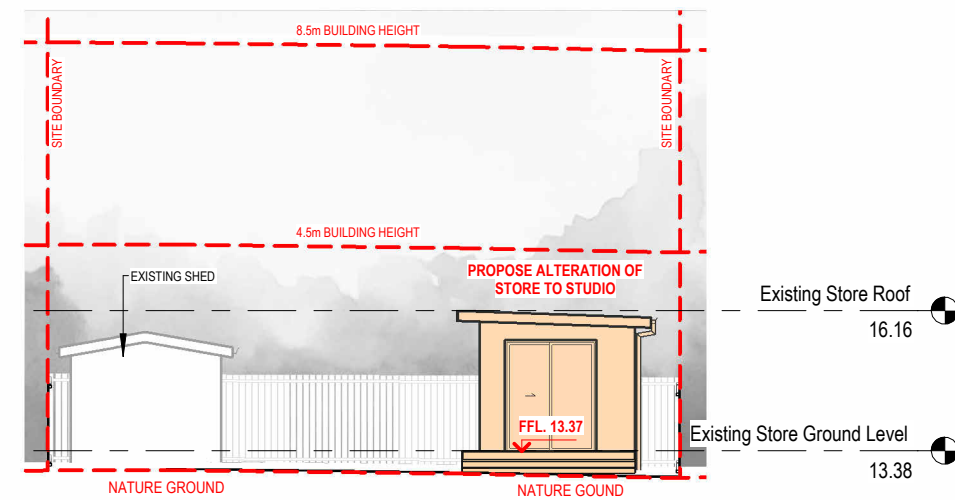


4 NORTH ELEVATION NP
1:150

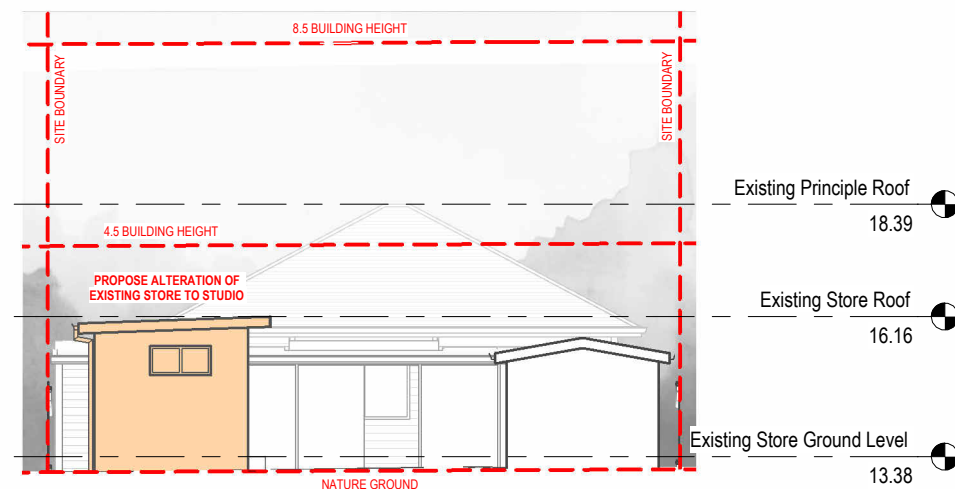


5 SOUTH ELEVATION NP
1:150

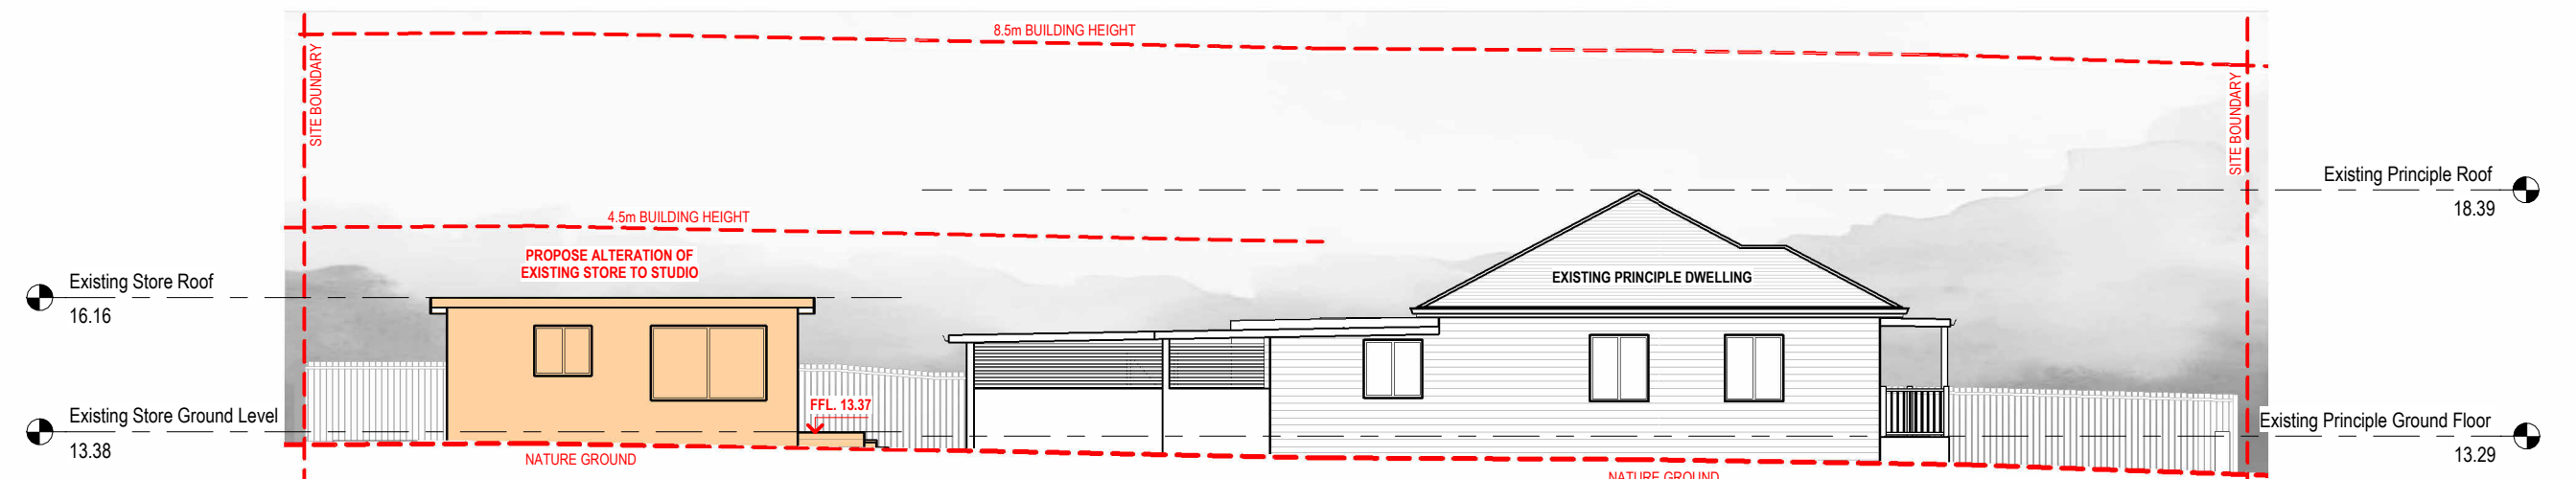

2 EAST ELEVATION NP
1:150

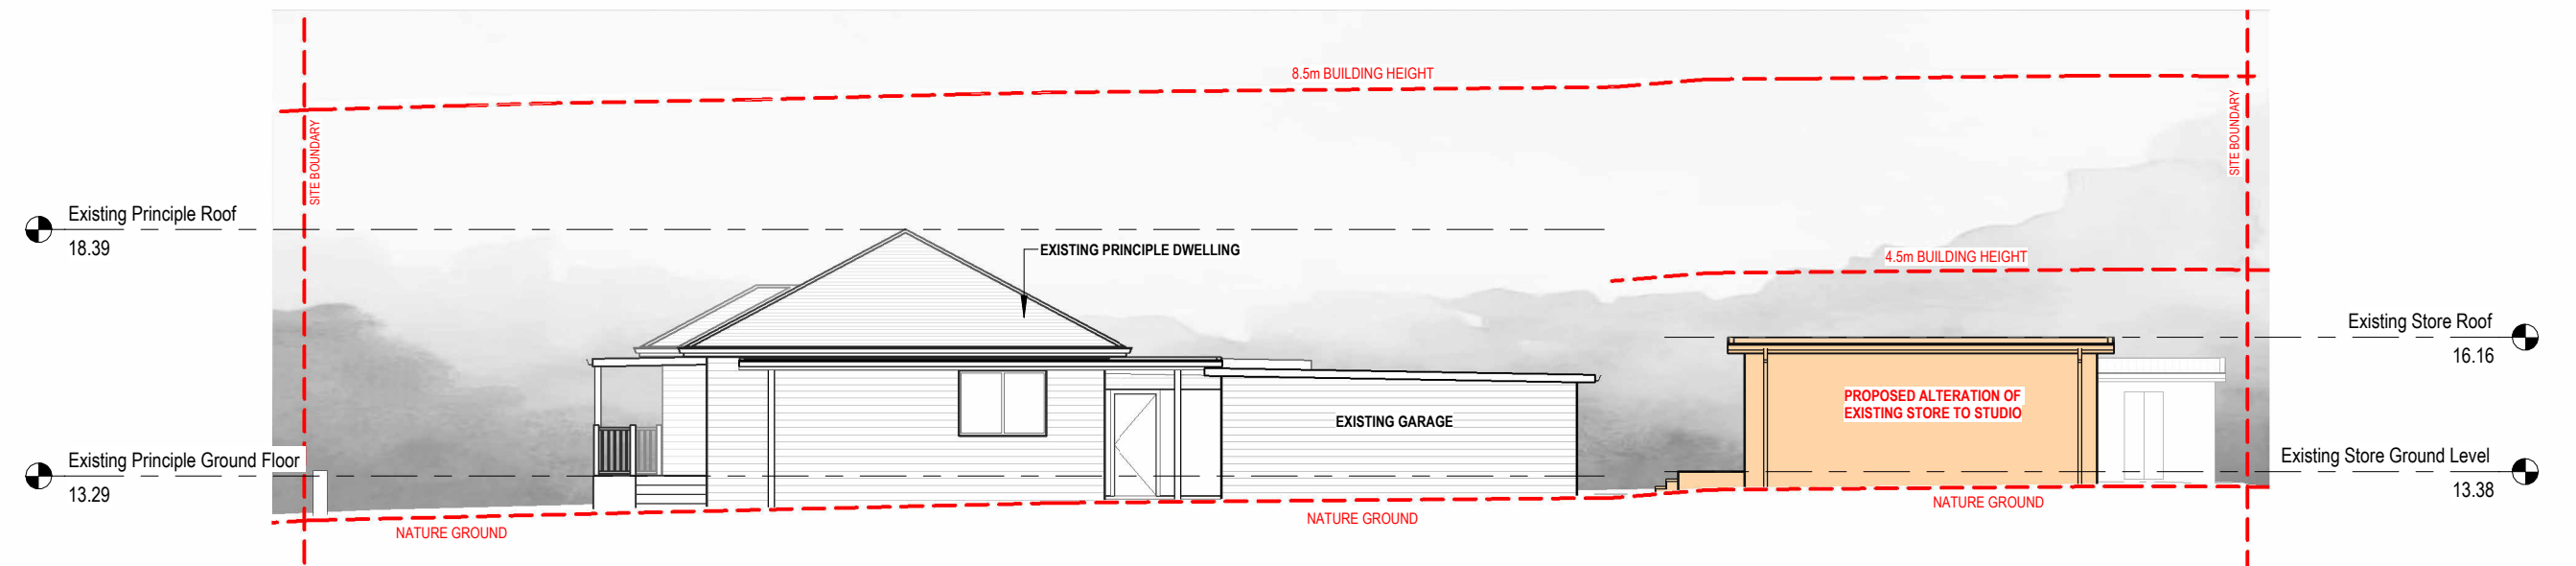


3 WEST ELEVATION NP
1:150

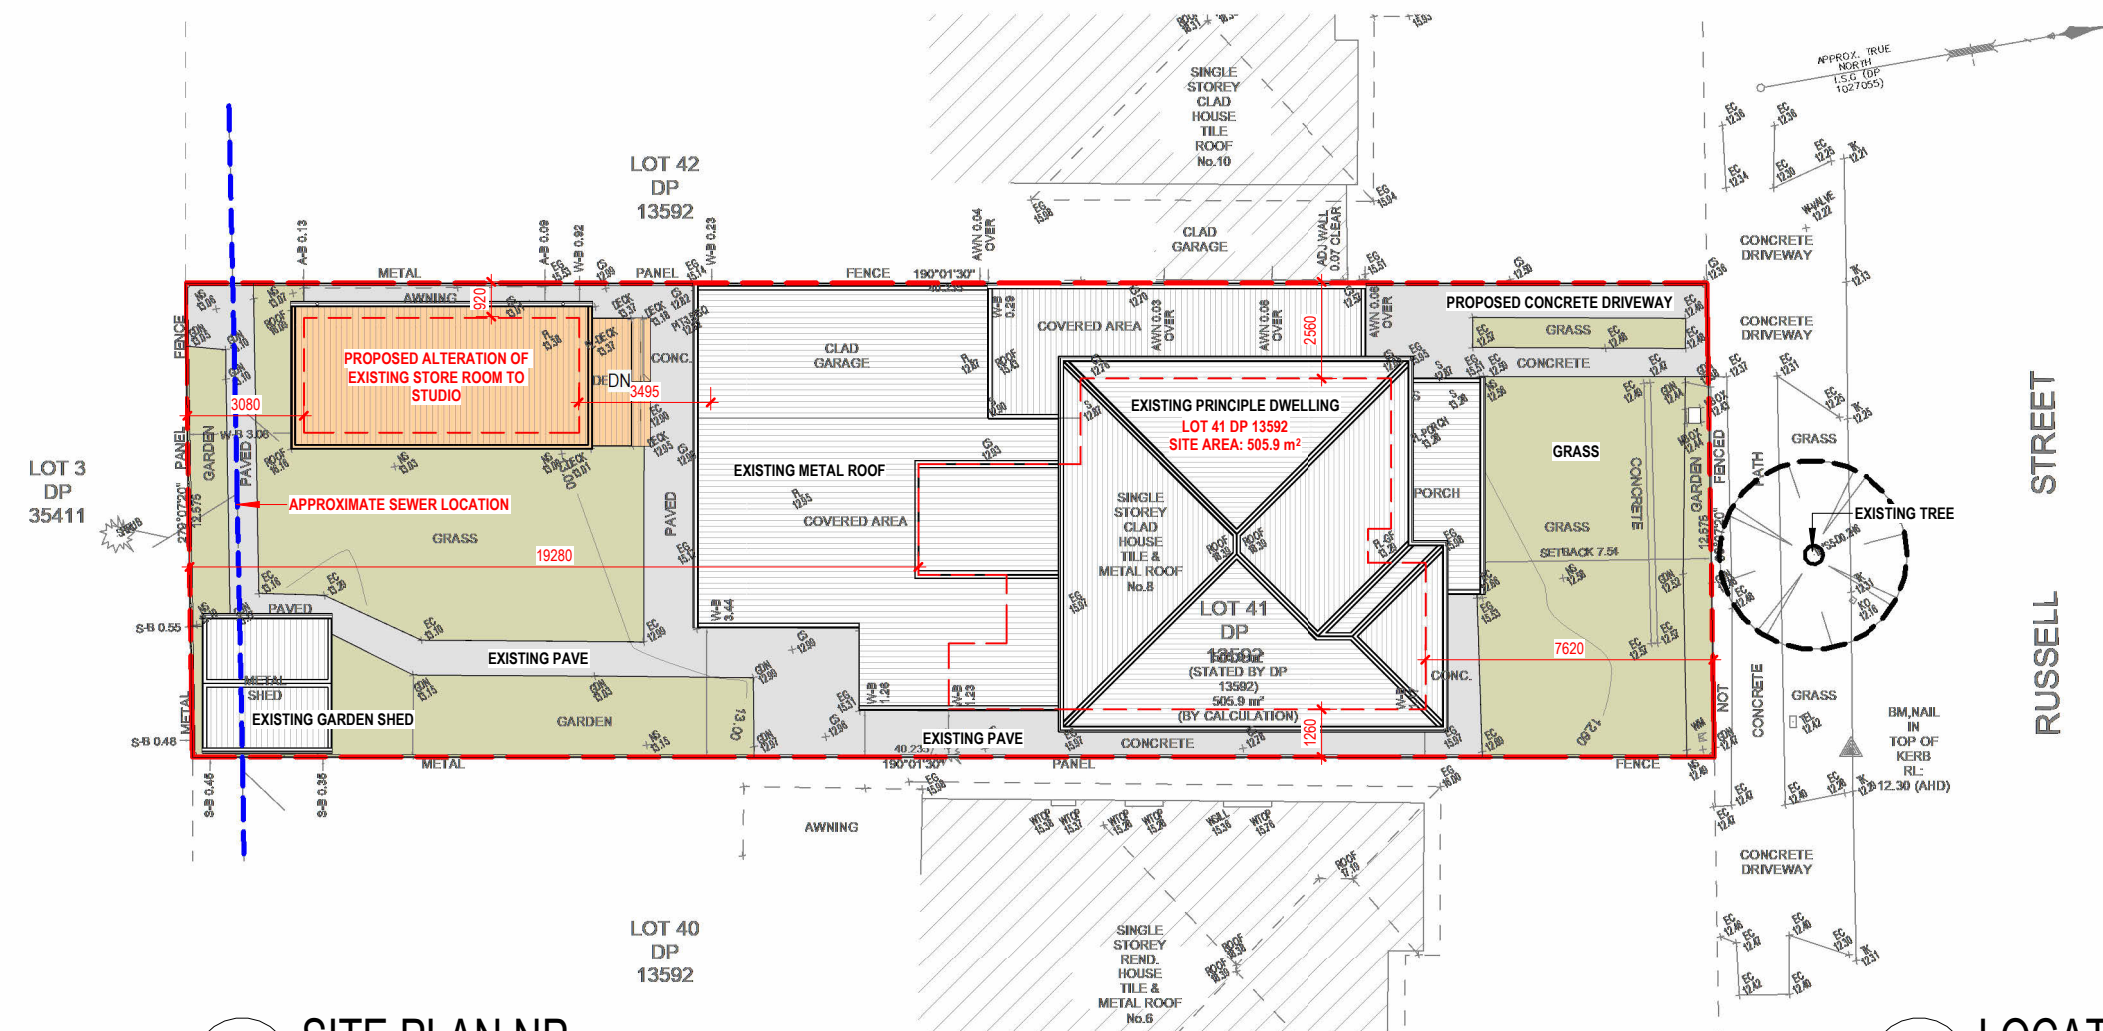

1 SITE PLAN NP
1:200

LOCATION PLAN
1:100

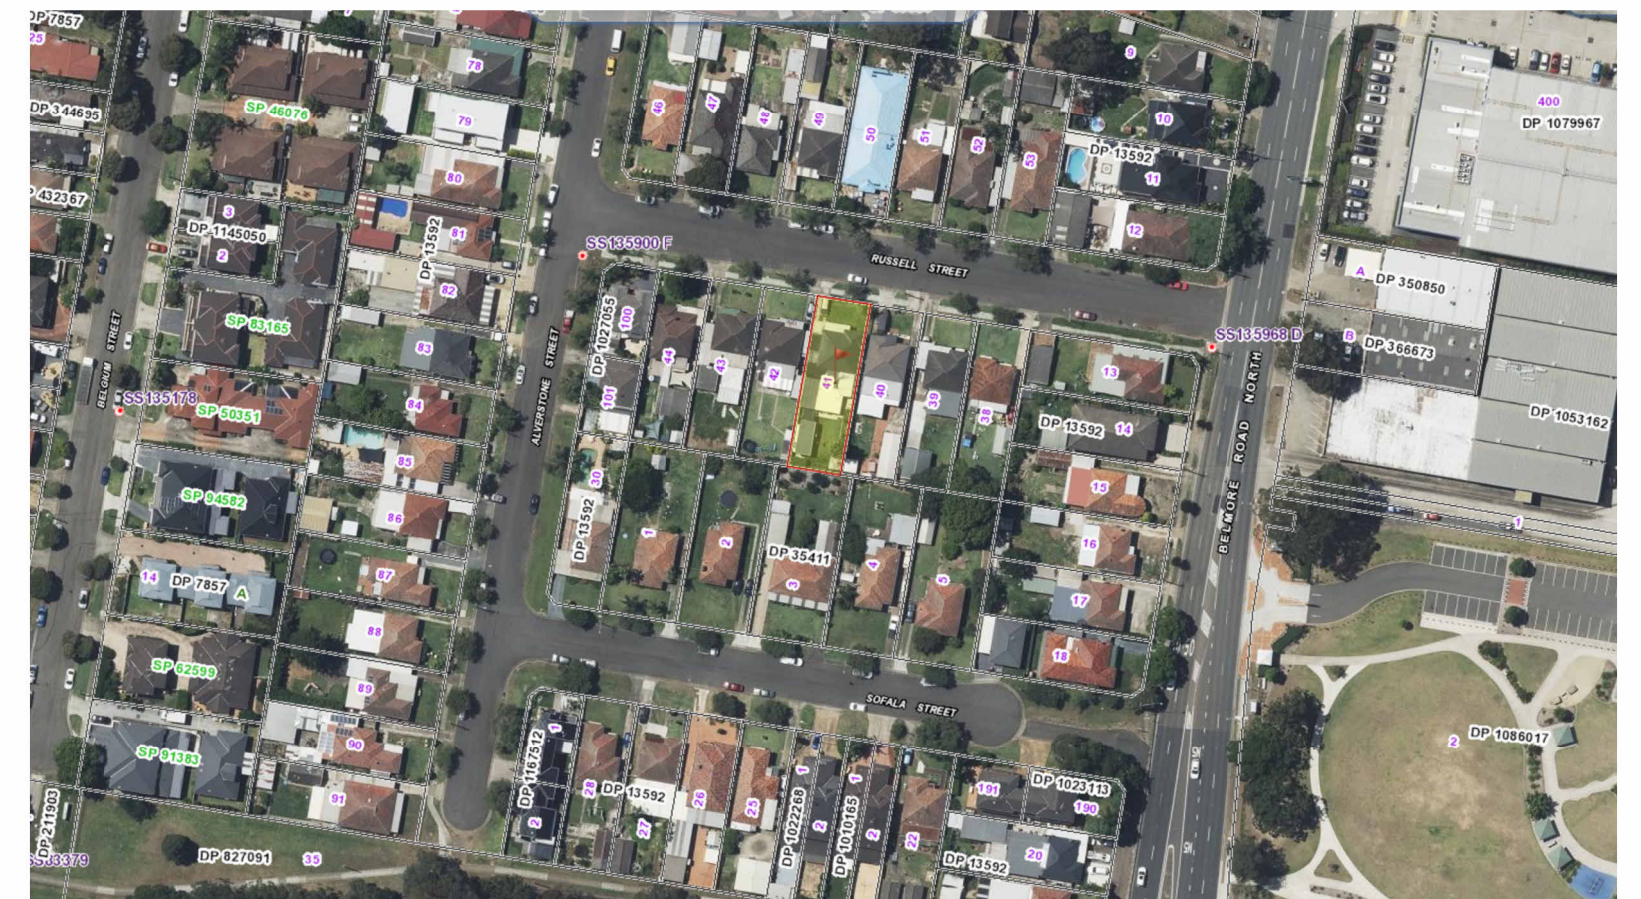

COPYRIGHT OF PRIVATE DESIGN: THIS COPYRIGHT AND REMAINS, AT ALL TIMES, THE PROPERTY OF " PRACTICAL CONCEPTS " IT MUST NOT BE COPIED, LOANED OR REPRODUCED IN WHOLE OR PART WITHOUT WRITTEN CONSENT.

 PRACTICAL CONCEPT BUILDING DESIGN ABN: 44723230382 MOB: 0403295513 EMAIL: bingktan@hotmail.com	GENERAL NOTES			PROJECT:		DRAWING TITLE:	DRAWN BY	SHEET No	TRUE NORTH
	DO NOT SCALE THE DRAWINGS, READ ALL DIMENSIONS SHOWN. ALL DIMENSIONS, NOTES ON ALL PLANS AND CONSENT DOCUMENTS MUST BE CHECKED AND VERIFIED BY THE CONTRACTOR PRIOR TO ANY DISCREPANCIES BETWEEN ALL PLAN DRAWINGS AND DOCUMENTATION RELEVANT TO THE PROPOSAL/SITE WORKS. GROUND LEVELS MAY VARY DUE TO SITE CONDITIONS.			PROPOSED ALTERATION OF EXISTING STORE ROOM TO STUDIO					
				ADDRESS:					
				8 RUSSELL STREET, RIVERWOOD NSW 2210					
	1	ISSUE FOR DA	01/2025	CLIENT NAME: MISS. REBACCA JIA BAO CAI		NOTIFICATION	K T	DA-13	
	No	Description	Date				DATE	SCALE	
					01/2025		As indicated	SIZE: A2	