


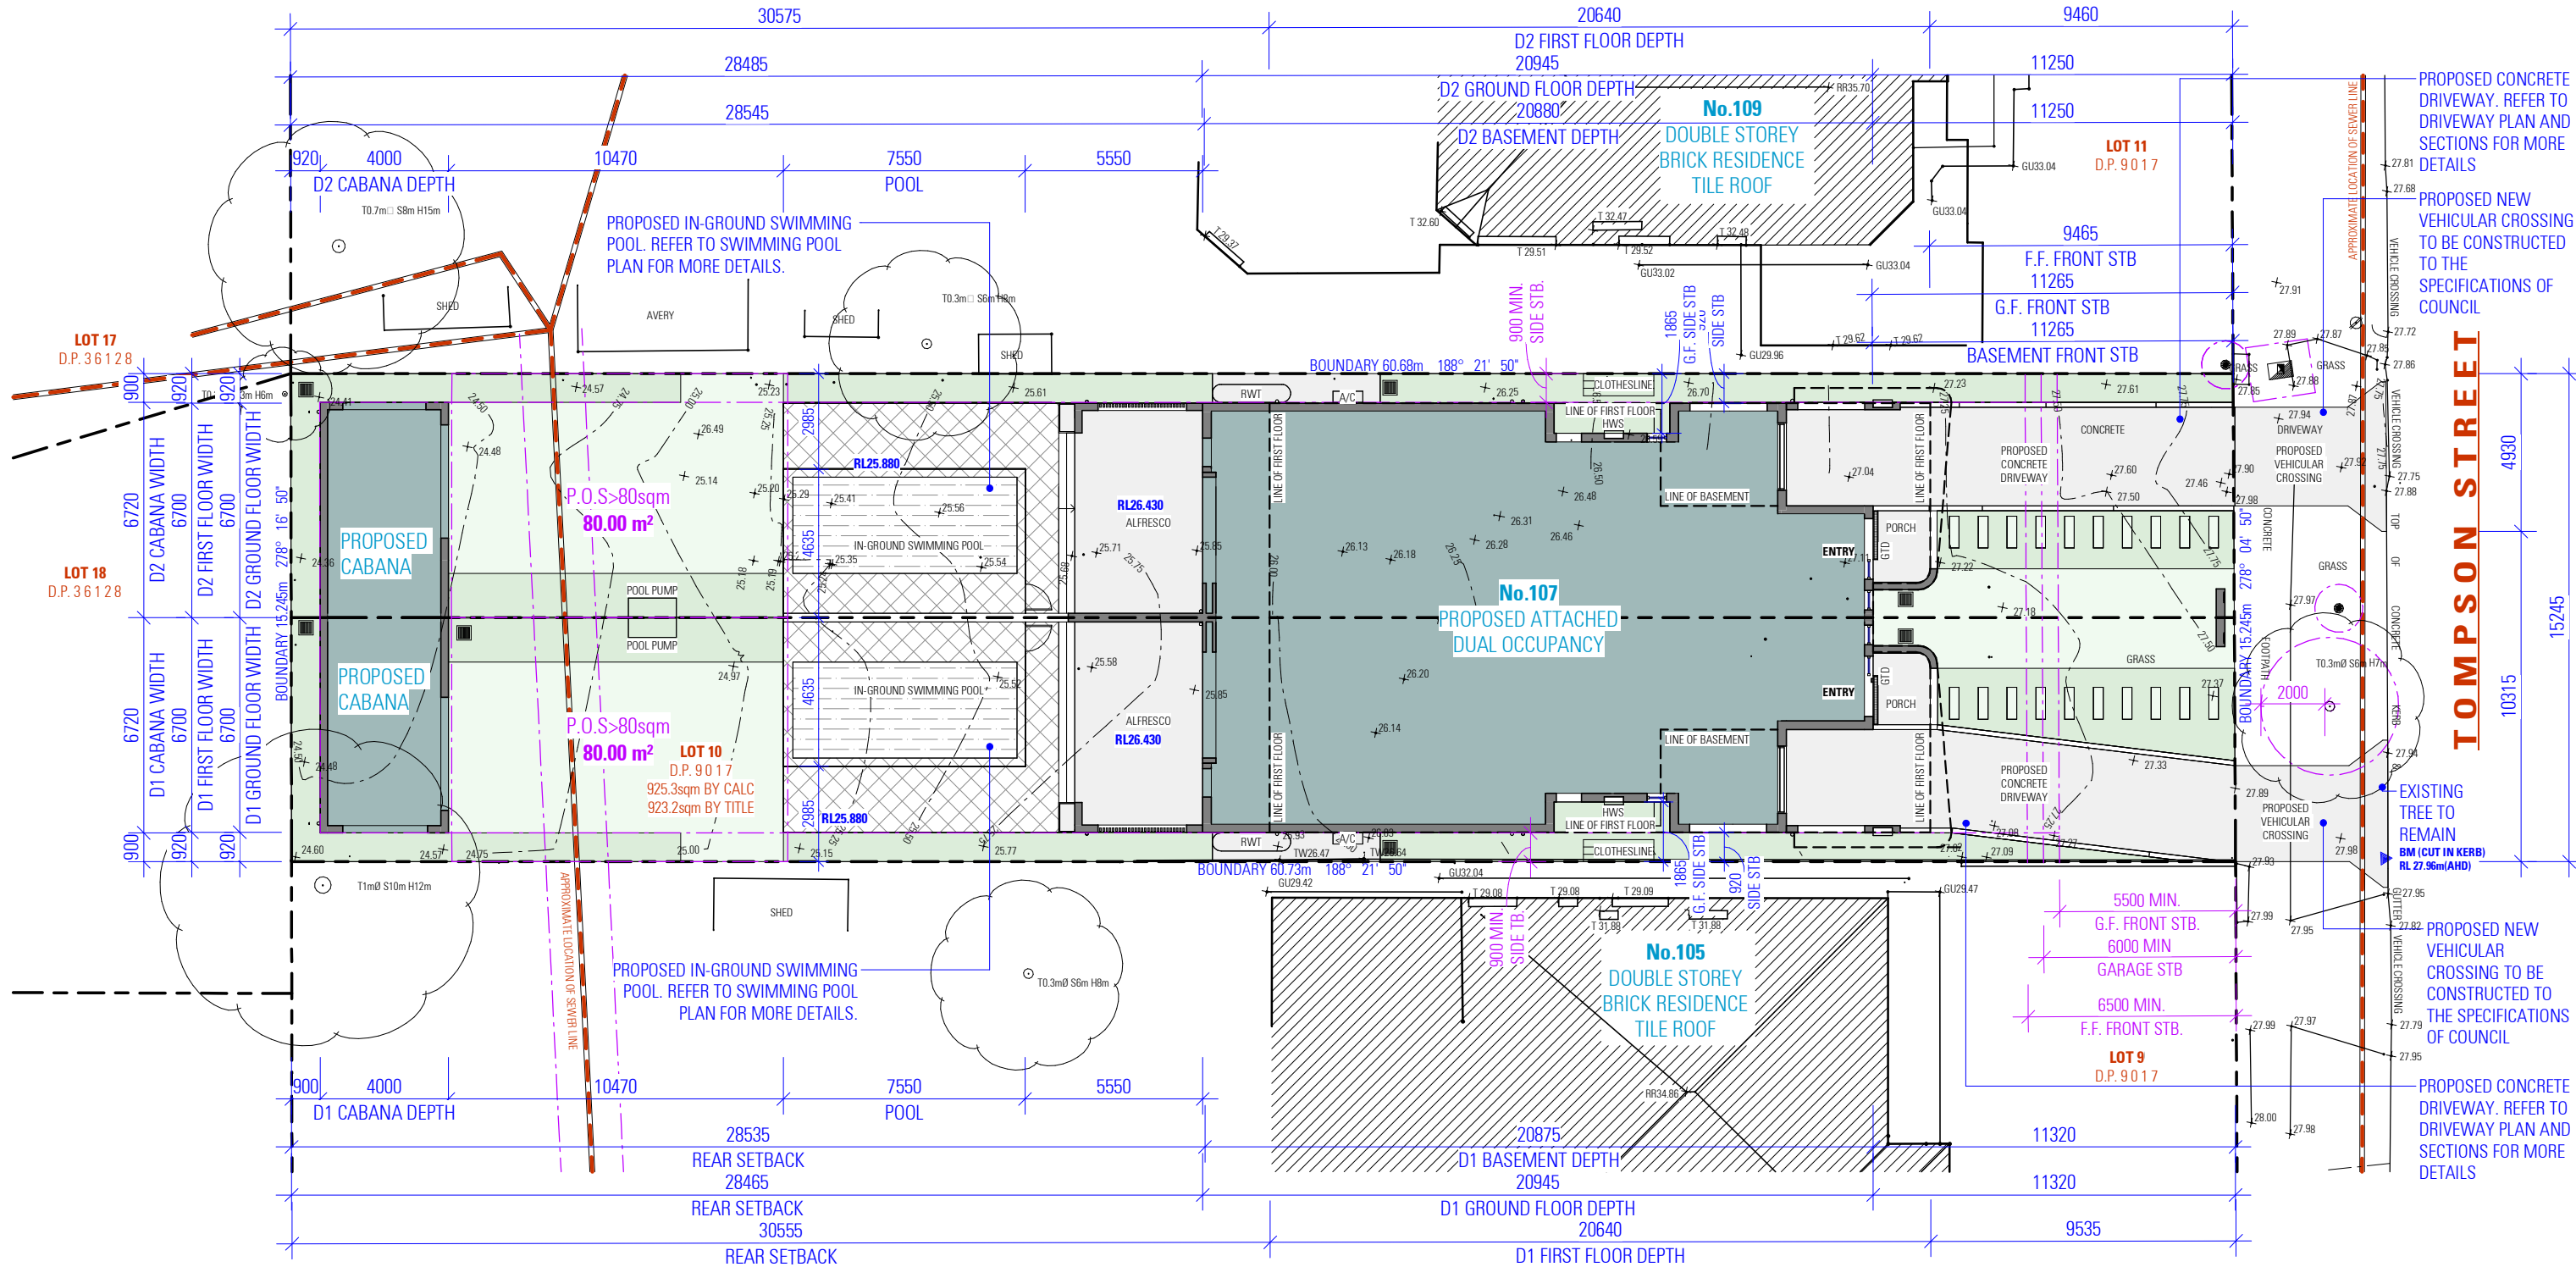

NOT FOR CONSTRUCTION

DWG No. 24397 - 03

— PROPOSED CONCRETE DRIVEWAY. REFER TO DRIVEWAY PLAN AND SECTIONS FOR MORE DETAILS

27.68 PROPOSED NEW
VEHICULAR CROSSING
TO BE CONSTRUCTED
TO THE
SPECIFICATIONS OF
COUNCIL

TOMPSON STREET



EXISTING
TREE TO
REMAIN
BM (CUT IN KER
BL 27.96m(AHD)

27.82 PROPOSED NEW
VEHICULAR
CROSSING TO BE
CONSTRUCTED TO
THE SPECIFICATIONS
27.79 OF COUNCIL

— PROPOSED CONCRETE DRIVEWAY. REFER TO DRIVEWAY PLAN AND SECTIONS FOR MORE DETAILS


SOUTH ELEVATION

AS SEEN FROM TOMPSON STREET

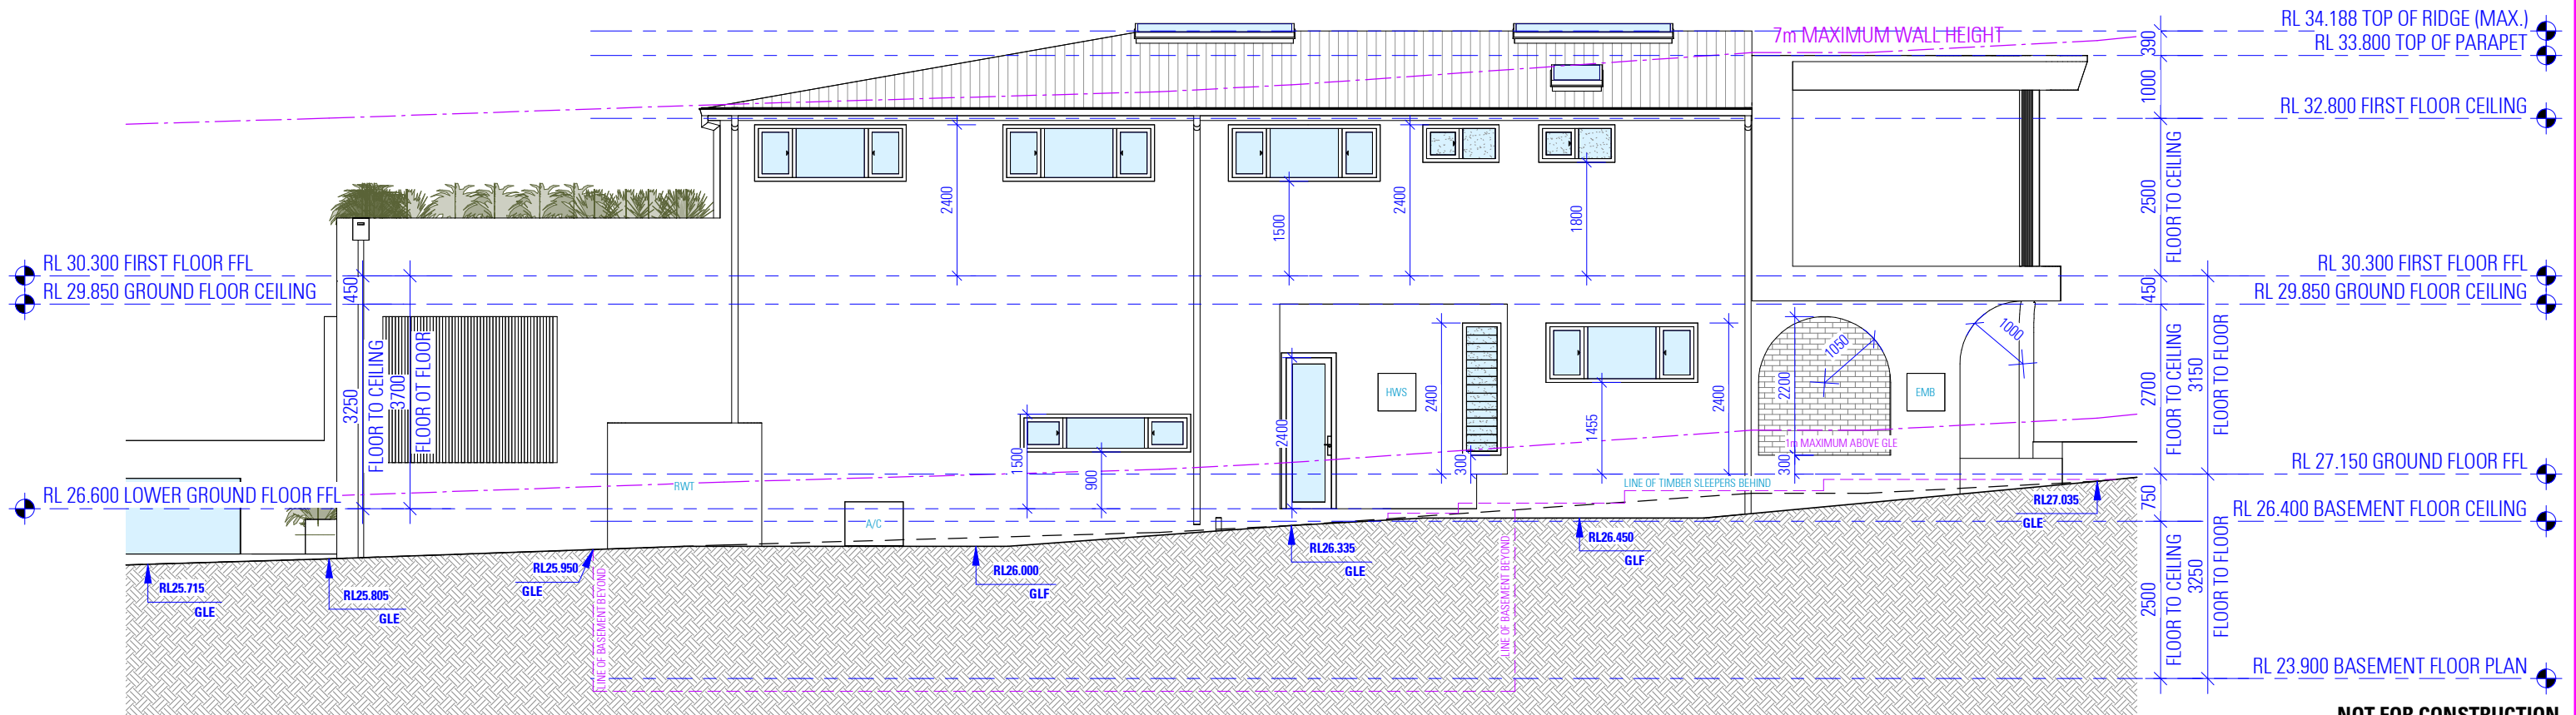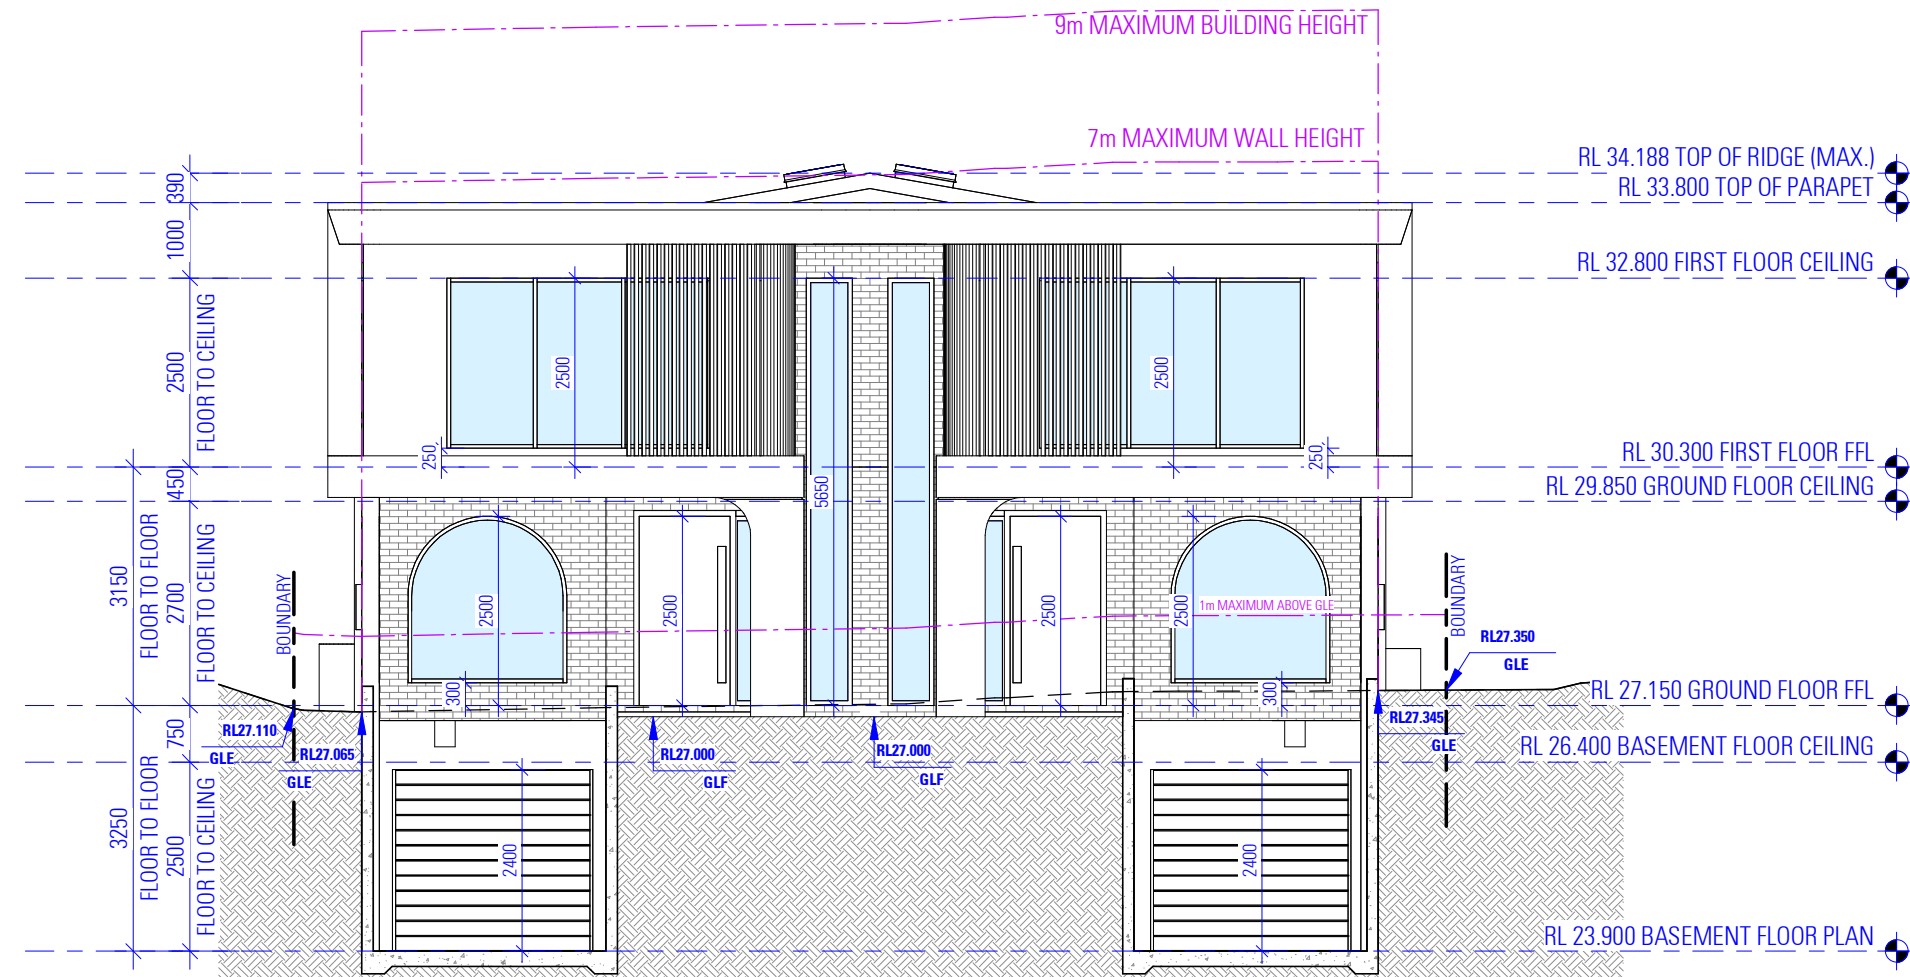

NOT FOR CONSTRUCTION

WEST ELEVATION

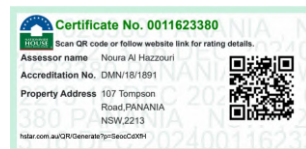

NOTES

1. ALL DIMENSIONS ARE IN MILLIMETERS
2. VERIFY ALL DIMENSIONS ON SITE
3. DO NOT SCALE, USE FIGURED DIMENSIONS ONLY
4. VERIFY ALL DISCREPANCIES WITH THE DESIGNER
5. ALL WORKS TO COMPLY WITH THE NATIONAL CONSTRUCTION CODE (B.C.A) & AUSTRALIAN STANDARDS

COPYRIGHT

THESE DRAWINGS HAVE BEEN PREPARED BY ES DESIGN, AND SHALL REMAIN THE PROPERTY OF THE SAME. NO PORTION OF THESE DRAWINGS, WHETHER IN PART OR WHOLE, SHALL BE USED IN ANY FORM, DUPLICATED OR OTHERWISE, WITHOUT PRIOR WRITTEN PERMISSION OF THE ARCHITECT/DESIGNER. THESE DRAWINGS ARE SUBJECT TO COPYRIGHT LAWS.



PROPOSED DUAL OCCUPANCY

107 TOMPSON STREET
PANANIA NSW 2213

DESIGN
DRAFTED
BENITA ZEAITER
JOSEPH YOUSSEF


ANTHONY RAHME

DRAWING


SOUTH AND WEST ELEVATION

SCALE
ISSUE
1:100/A3
A 23.12.24

DWG No. 24397 - 08

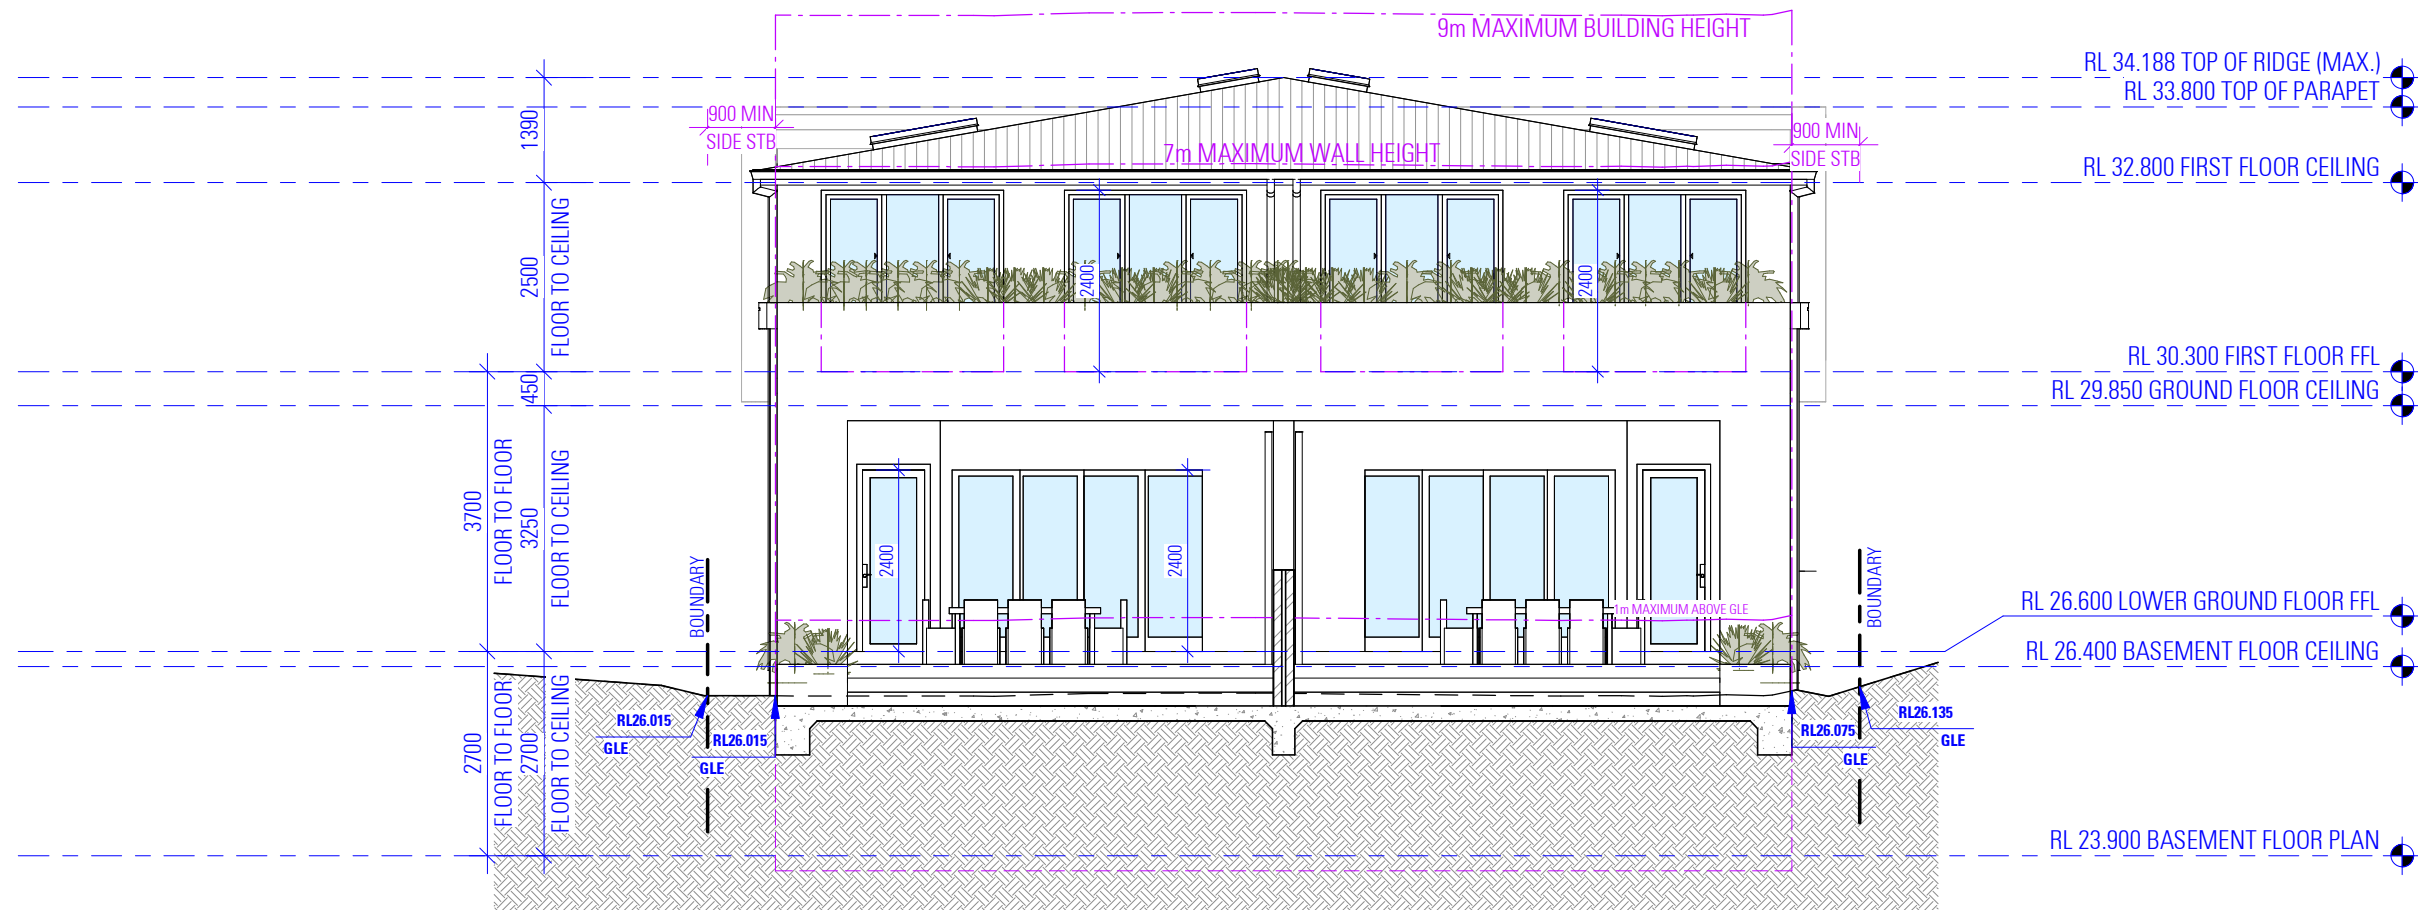

NORTH ELEVATION

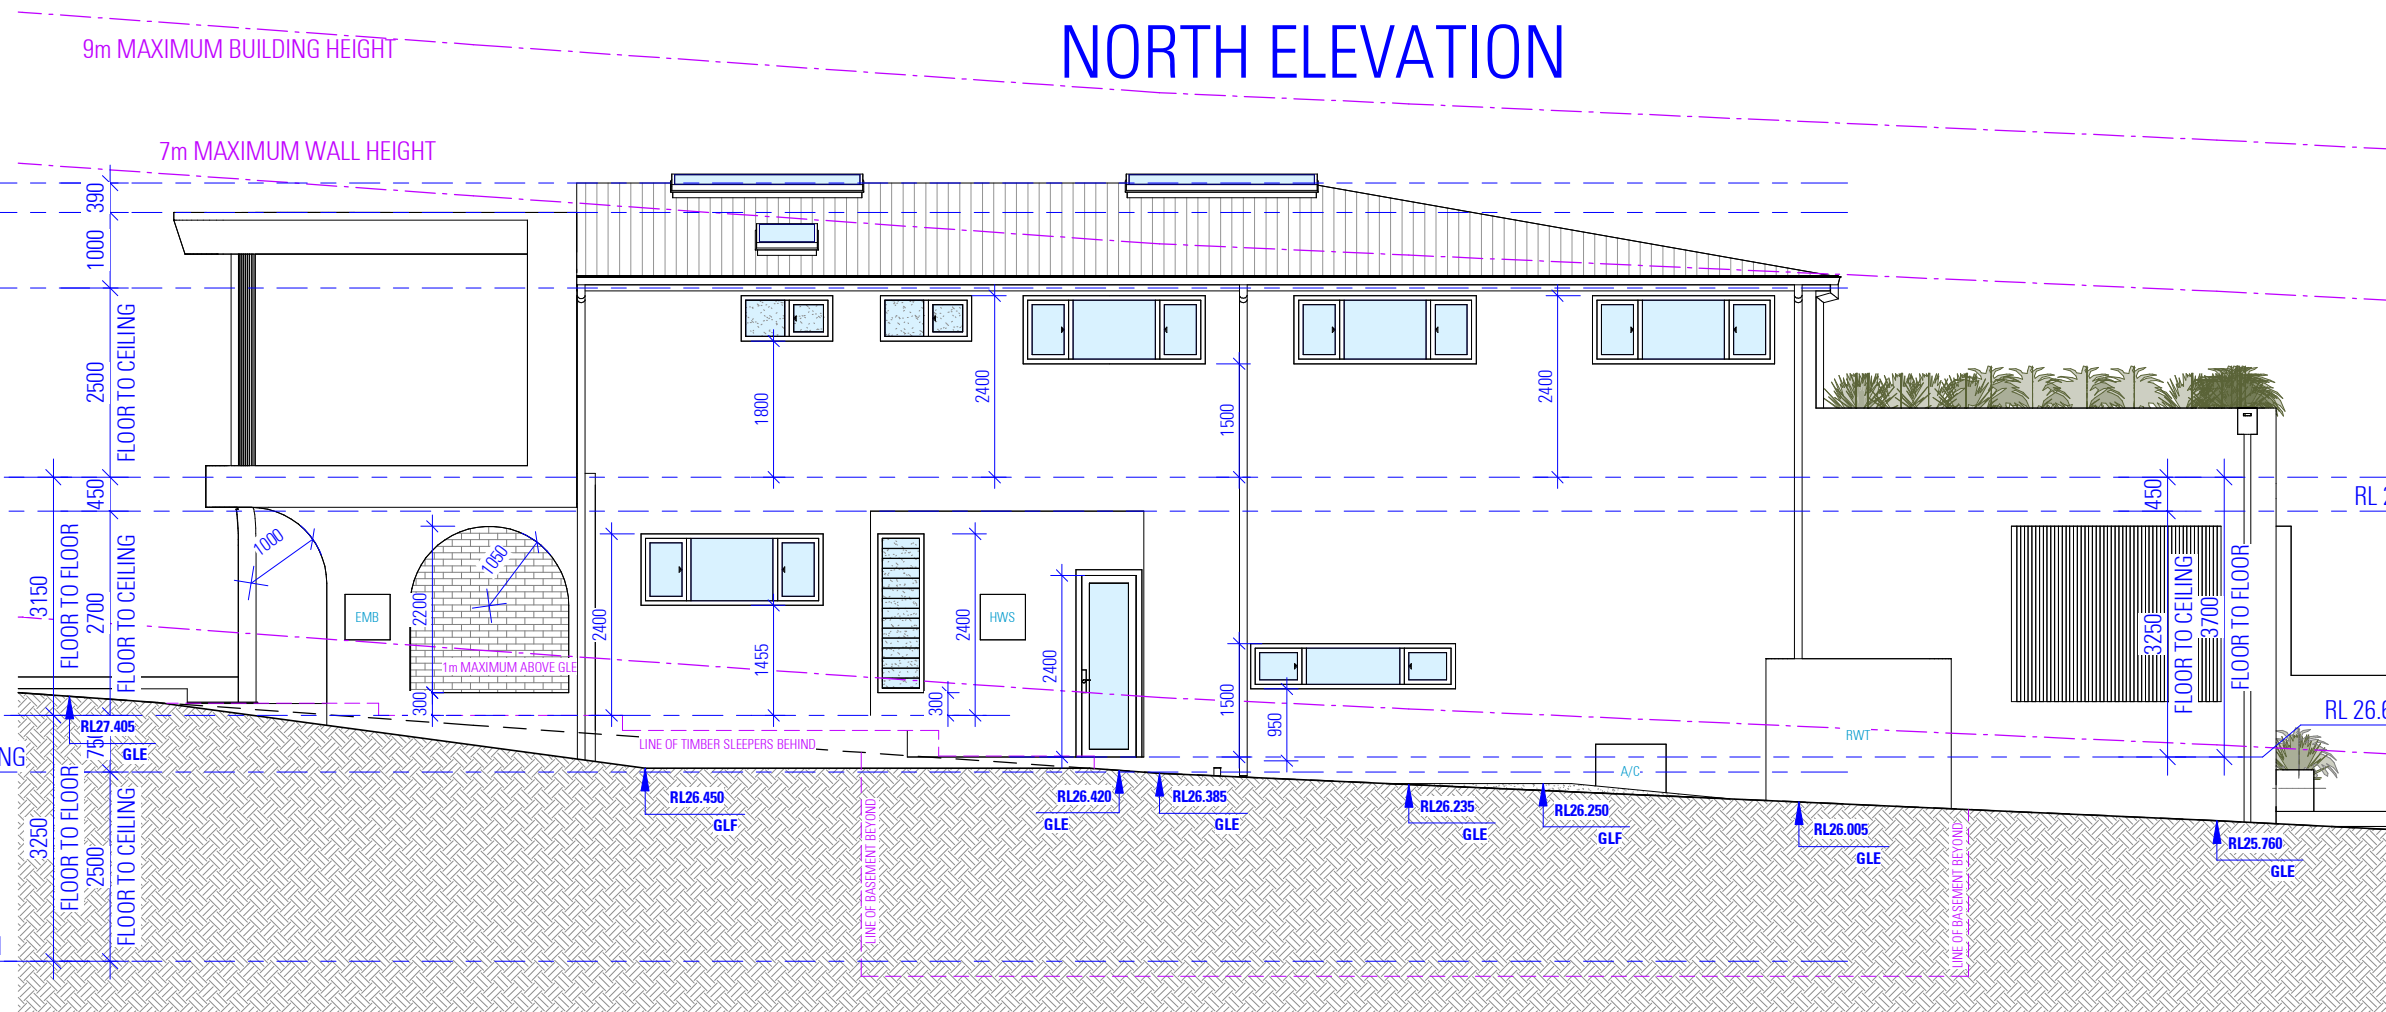

EAST ELEVATION

NOT FOR CONSTRUCTION



NOTES

1. ALL DIMENSIONS ARE IN MILLIMETERS
2. VERIFY ALL DIMENSIONS ON SITE
3. DO NOT SCALE. USE FIGURED DIMENSIONS ONLY
4. VERIFY ALL DISCREPANCIES WITH THE DESIGNER
5. ALL WORKS TO COMPLY WITH THE NATIONAL CONSTRUCTION CODE (B.C.A.) & AUSTRALIAN STANDARDS

COPYRIGHT

THESE DRAWINGS HAVE BEEN PREPARED BY ES DESIGN, AND SHALL REMAIN THE PROPERTY OF THE SAME. NO PORTION OF THESE DRAWINGS, WHETHER IN PART OR WHOLE, SHALL BE USED IN ANY FORM, DUPLICATED OR OTHERWISE, WITHOUT PRIOR WRITTEN PERMISSION OF THE ARCHITECT/DESIGNER. THESE DRAWINGS ARE SUBJECT TO COPYRIGHT LAWS.



PROPOSED DUAL OCCUPANCY

107 TOMPSON STREET
PANANIA NSW 2213

DESIGN
DRAFTED
BENITA ZEAITER
JOSEPH YOUSSEF

ANTHONY RAHME

DRAWING

NORTH AND EAST ELEVATION

SCALE
ISSUE
1:100/A3
A 23.12.24

DWG No. 24397 - 09