


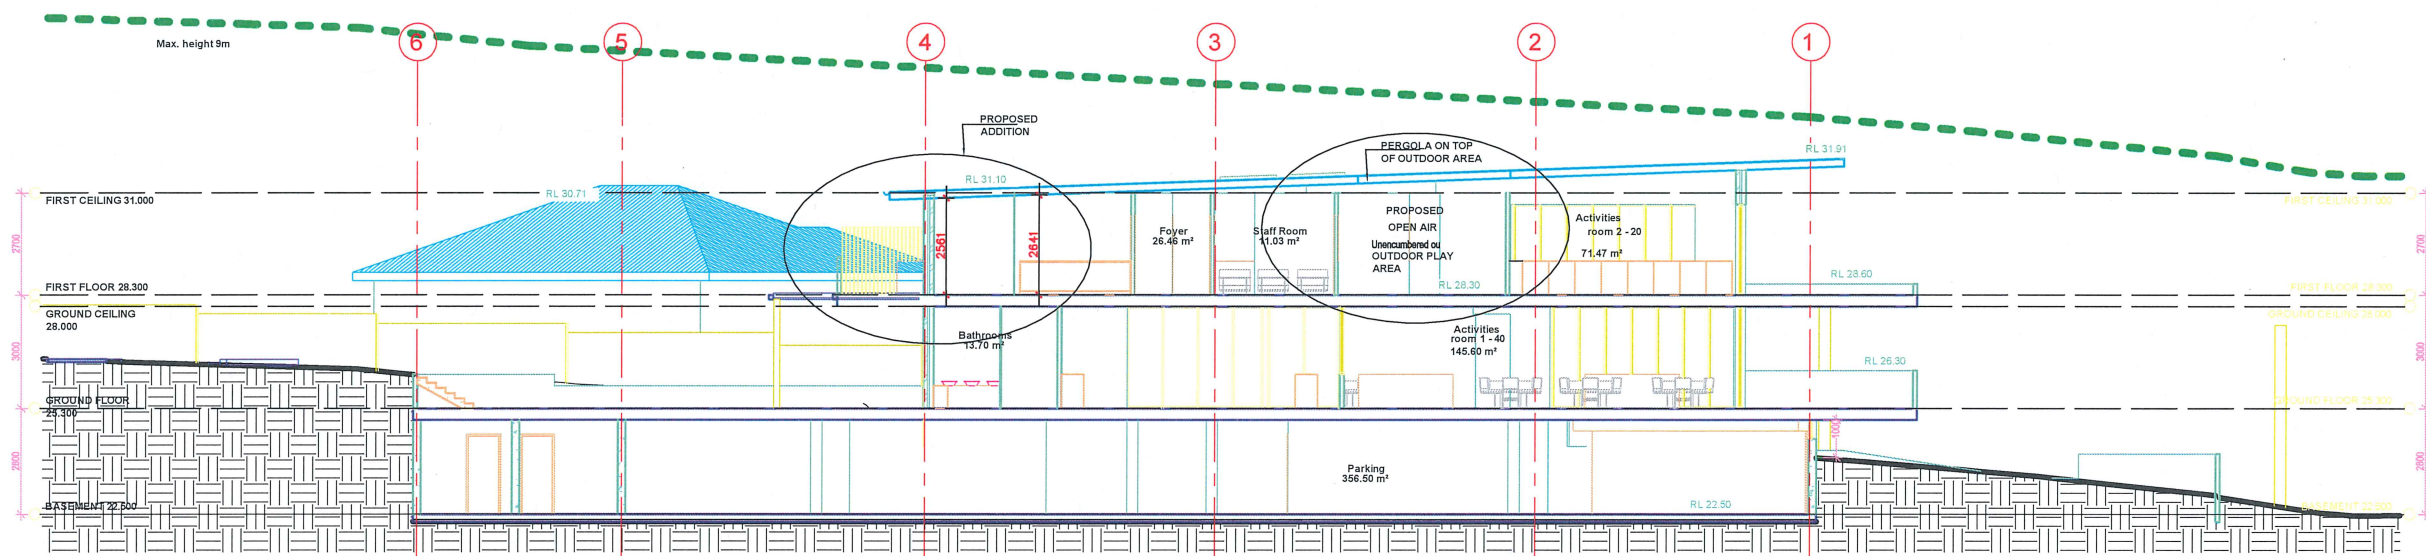

SECTION A-A

ISSUE	AMENDMENT	DATE	CHECKED




ULTRA DESIGN & ENGINEERING (AUST.) PTY. LTD.
 ABN 94 066 134 236
 BUILDING DESIGNERS, CONSULTING STRUCTURAL,
 CIVIL ENGINEERS, PROJECT MANAGERS & LICENCED BUILDERS.
 69 CHAPEL ROAD SOUTH, BANKSTOWN, NSW 2200 Ph: (02) 9796-4317
 EMAIL: design@ude.com.au WEB SITE: www.ude.com.au Fax: (02) 9790-3966


PROJECT:
 ALTERATION & ADDITION OF AN APPROVED
 CHILDCARE CENTRE DEVELOPMENT
 AND ADD AN EXTRA 20 KIDS TO BE 60 KIDS
 AT NO; 39 CAIRO AVE- REVESBY
 ON LOT 12 IN DP 35146 FOR MRS. JOE .

DRAWING TITLE:
 DETAILS
 SECTION.
 SHEET: 2/2


DESIGNED BY: SAM SAKR	REV: S.S.
DATE: 11-09-2023	SCALE: 1:200
CAD FILE NAME: Z:\ARC2017\ARC096	DRAWN: A.S.

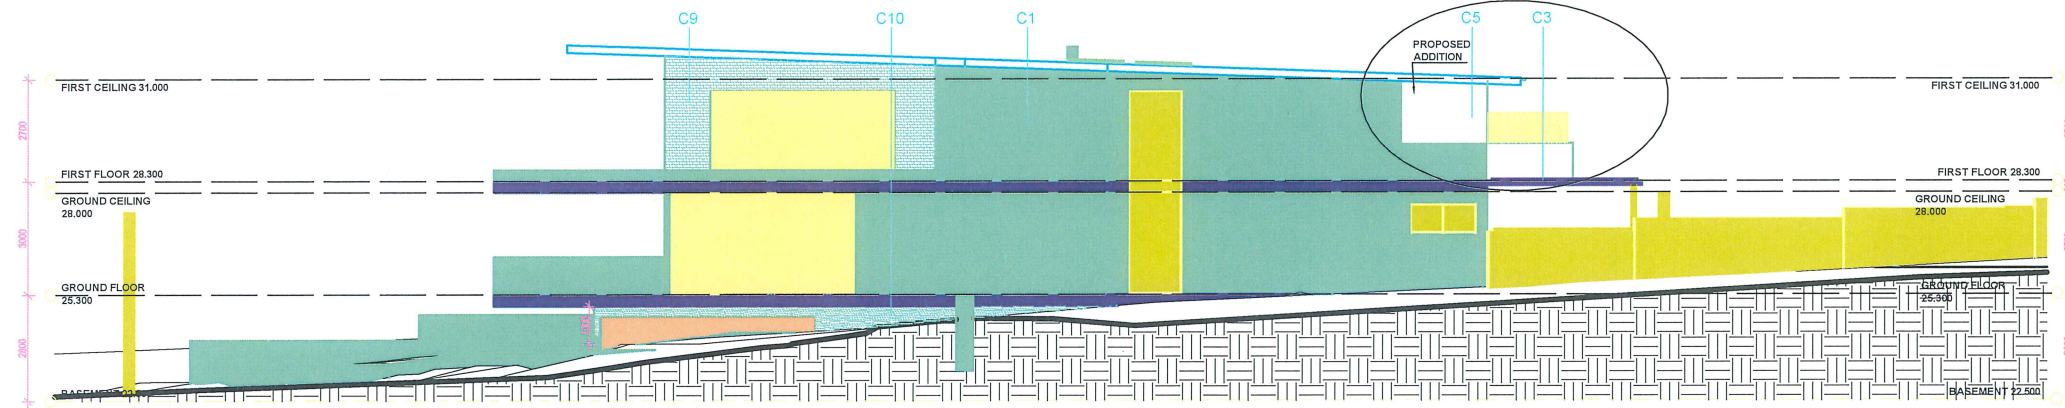


SOUTH EAST ELEVATION

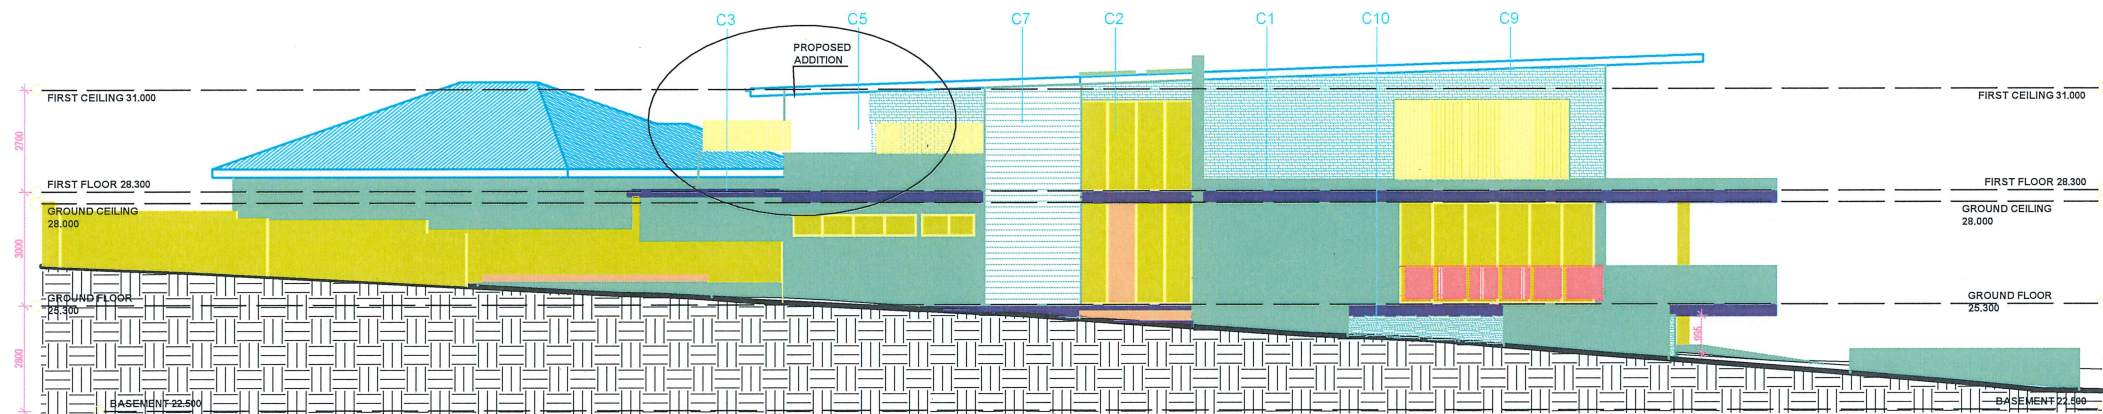

NORTH WEST ELEVATION

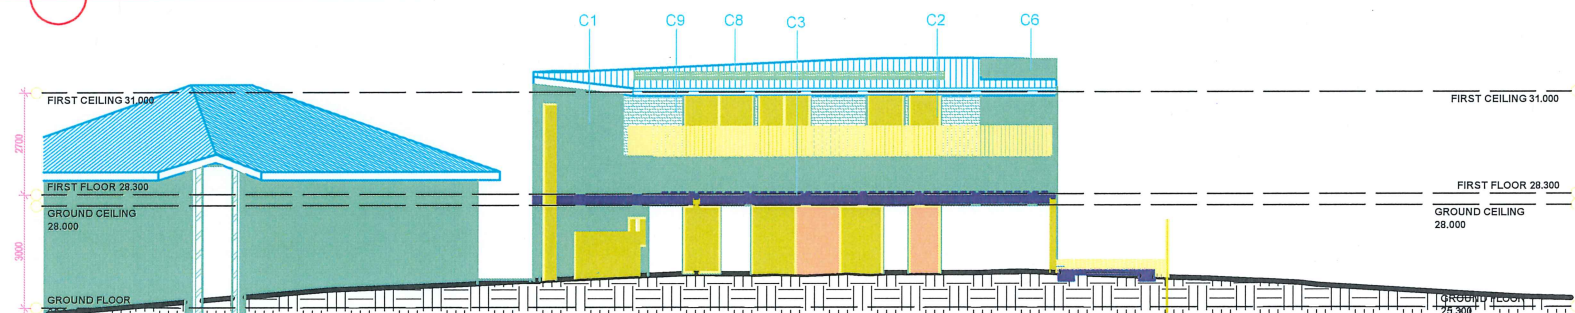

NORTH EAST ELEVATION

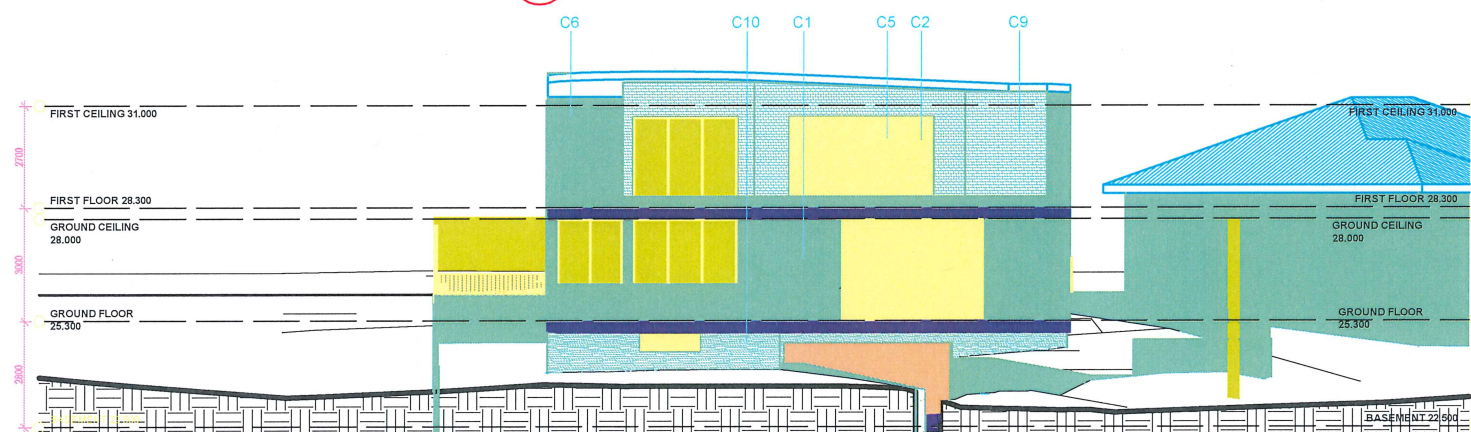

SOUTH WEST ELEVATION

				 ULTRA DESIGN & ENGINEERING (AUST.) PTY. LTD. ABN 94 066 134 236 BUILDING DESIGNERS ,CONSULTING STRUCTURAL, CIVIL ENGINEERS, PROJECT MANAGERS & LICENCED BUILDERS. 69 CHAPEL ROAD SOUTH, BANKSTOWN, NSW 2200 Ph: (02) 9796-4317 EMAIL: design@ude.com.au WEB SITE: www.ude.com.au Fax: (02) 9790-3966	PROJECT: ALTERATION & ADDITION OF AN APPROVED CHILDCARE CENTRE DEVELOPMENT AND ADD AN EXTRA 20 KIDS TO BE 60 KIDS AT NO; 39 CAIRO AVE- REVESBY ON LOT 12 IN DP 35146 FOR MRS. JOE .	DRAWING TITLE: DETAILS ELEVATIONS SHEET: 1/2	DESIGNED BY: SAM SAKR	REV: S.S.
							DATE: 11-09-2023	SCALE: 1:200
							CAD FILE NAME: Z:\ARC2017\ARC096	DRAWN: A.S.
ISSUE	AMENDMENT	DATE	CHECKED					