


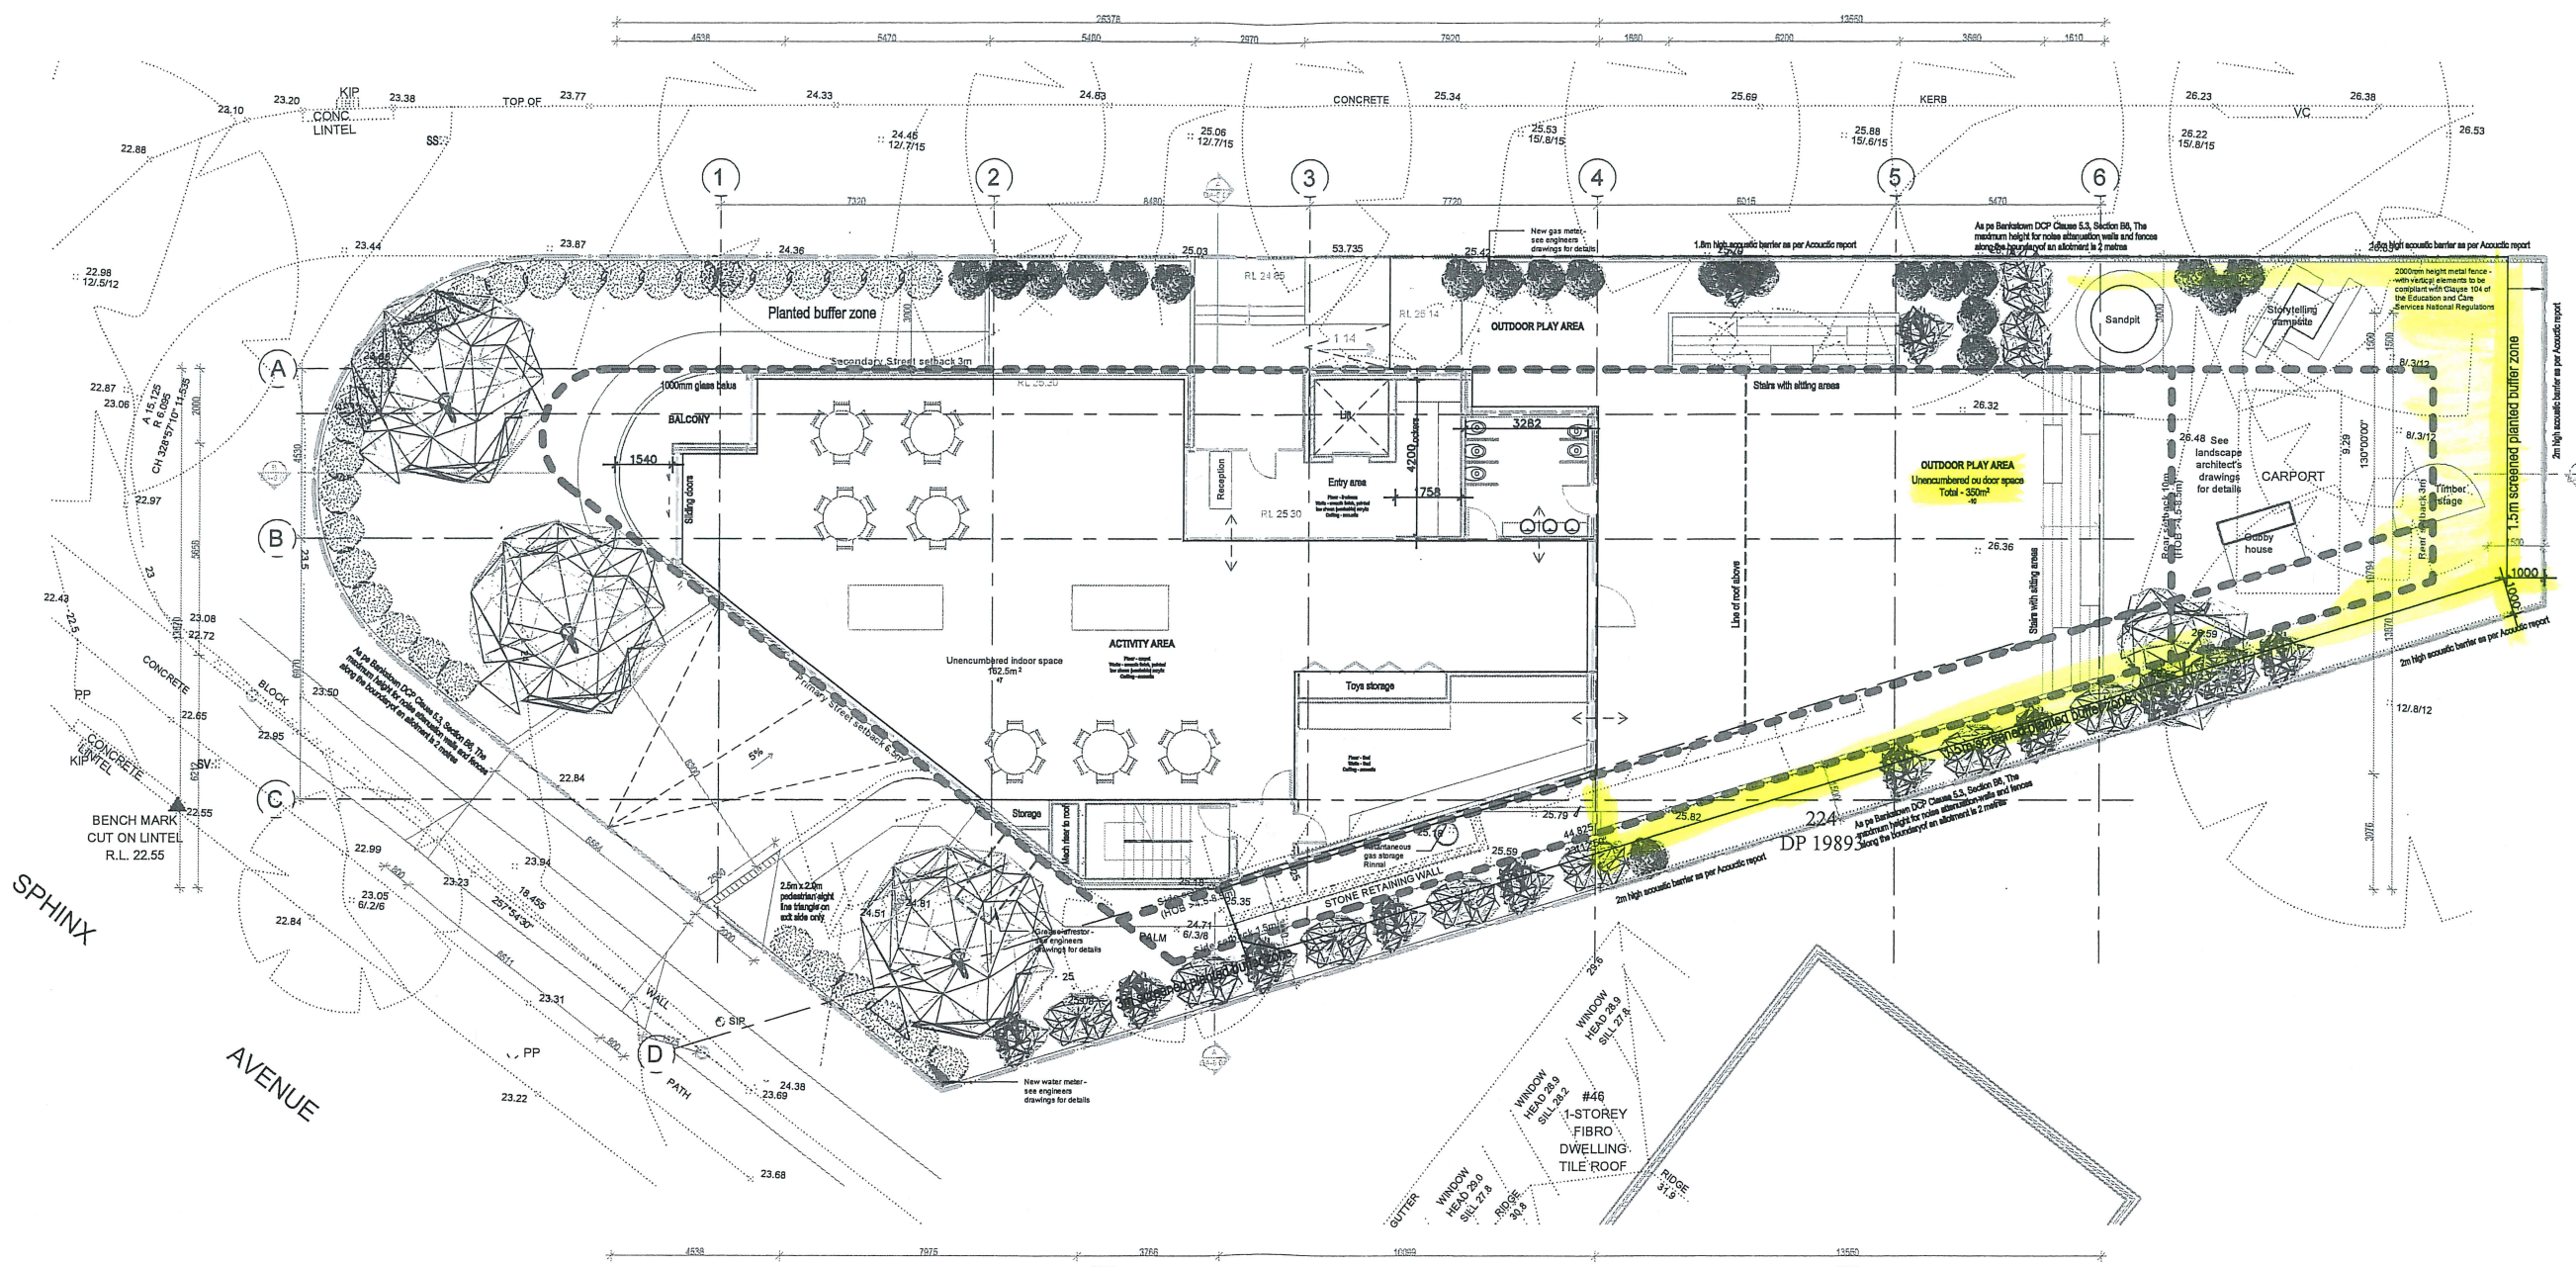

ISSUE	AMENDMENT	DATE	CHECKED




ULTRA DESIGN & ENGINEERING (AUST.) PTY. LTD.
ABN 94 066 134 236
BUILDING DESIGNERS, CONSULTING STRUCTURAL,
CIVIL ENGINEERS, PROJECT MANAGERS & LICENCED BUILDERS.
69 CHAPEL ROAD SOUTH, BANKSTOWN, NSW 2200
EMAIL: design@ude.com.au WEB SITE: www.ude.com.au
Ph: (02) 9796-4317
Fax: (02) 9790-3966



PROJECT:
ALTERATION & ADDITION FOR AN
APPROVED CHILDCARE CENTRE DEVELOPMENT
AND ADD AN EXTRA 20 KIDS TO BE 60 KIDS
AT NO; 39 Cario Ave.- Revesby
ON LOT 12 IN DP 35146 FOR MR. Joe

DRAWING TITLE:
DETAILS
SITE PLAN & FLOOR PLAN
SHEET: 1/1

DESIGNED BY: SAM SAKR	REV: S.S.
DATE: 11/09/23	SCALE: 1:200
CAD FILE NAME: Z:\2017\ARCO81	DRAWN: A.S.

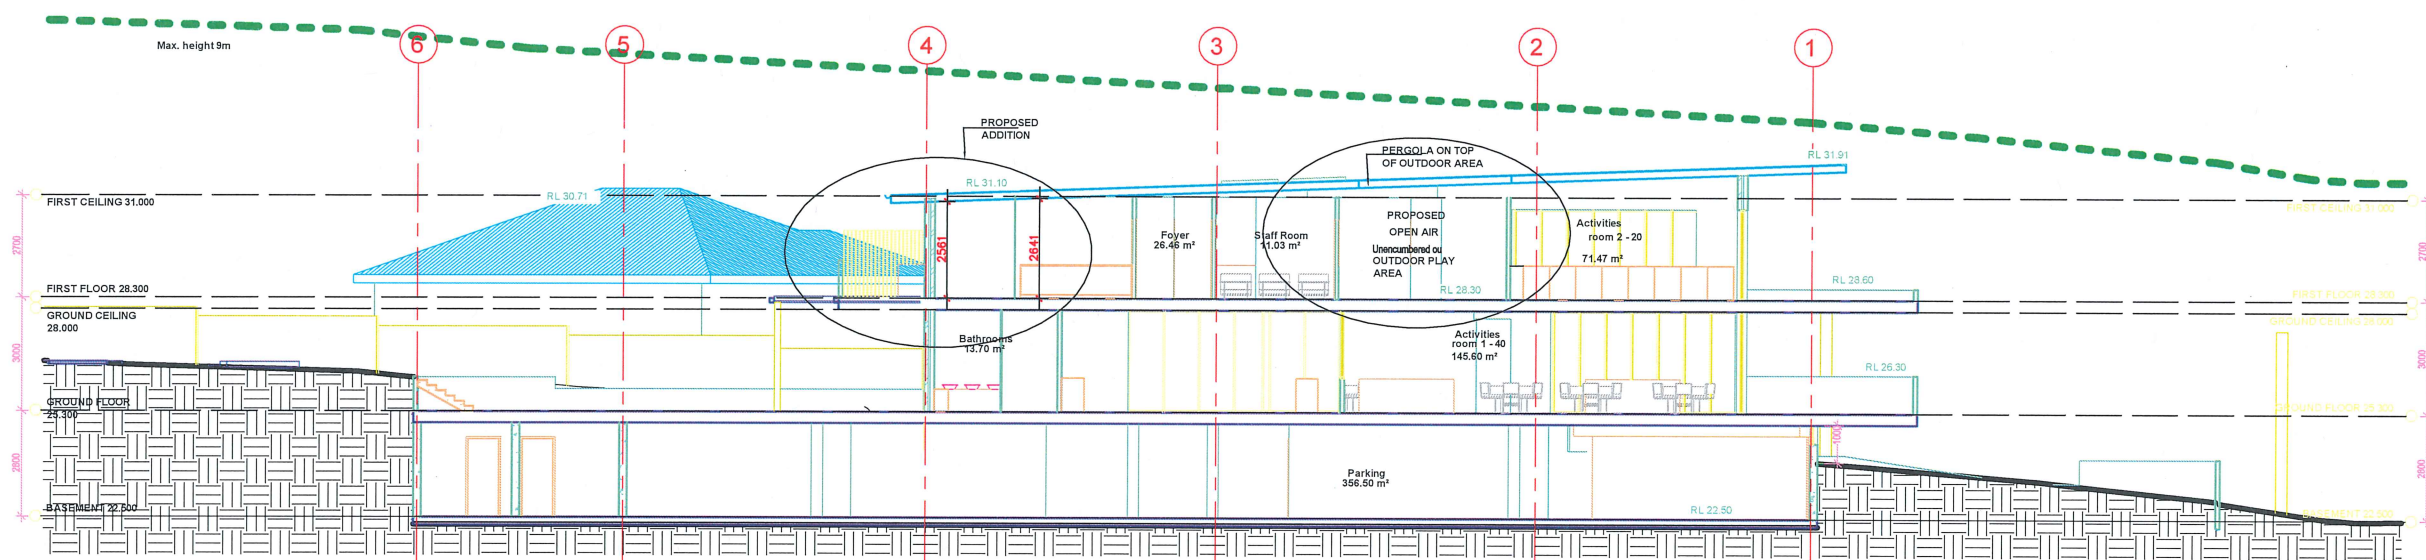

- Proposed Timber Wall
- Proposed Brick Wall
- Proposed Concrete Wall

SECTION A-A

ISSUE	AMENDMENT	DATE	CHECKED




ULTRA DESIGN & ENGINEERING (AUST.) PTY. LTD.
 ABN 94 066 134 236
 BUILDING DESIGNERS, CONSULTING STRUCTURAL,
 CIVIL ENGINEERS, PROJECT MANAGERS & LICENCED BUILDERS.
 69 CHAPEL ROAD SOUTH, BANKSTOWN, NSW 2200 Ph: (02) 9796-4317
 EMAIL: design@ude.com.au WEB SITE: www.ude.com.au Fax: (02) 9790-3966


PROJECT:
 ALTERATION & ADDITION OF AN APPROVED
 CHILDCARE CENTRE DEVELOPMENT
 AND ADD AN EXTRA 20 KIDS TO BE 60 KIDS
 AT NO; 39 CAIRO AVE- REVESBY
 ON LOT 12 IN DP 35146 FOR MRS. JOE .

DRAWING TITLE:
 DETAILS
 SECTION.
 SHEET: 2/2


DESIGNED BY: SAM SAKR
 DATE: 11-09-2023
 CAD FILE NAME: Z:\ARC2017\ARC096
 REV: S.S.
 SCALE: 1:200
 DRAWN: A.S.

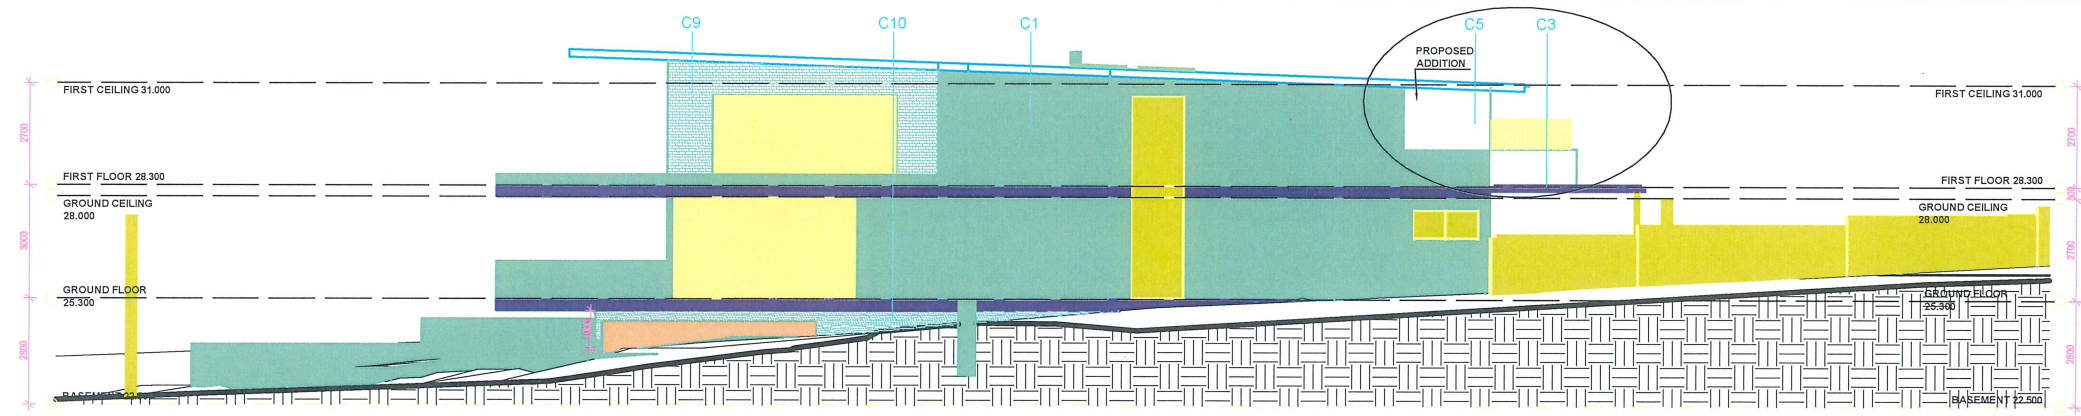


SOUTH EAST ELEVATION

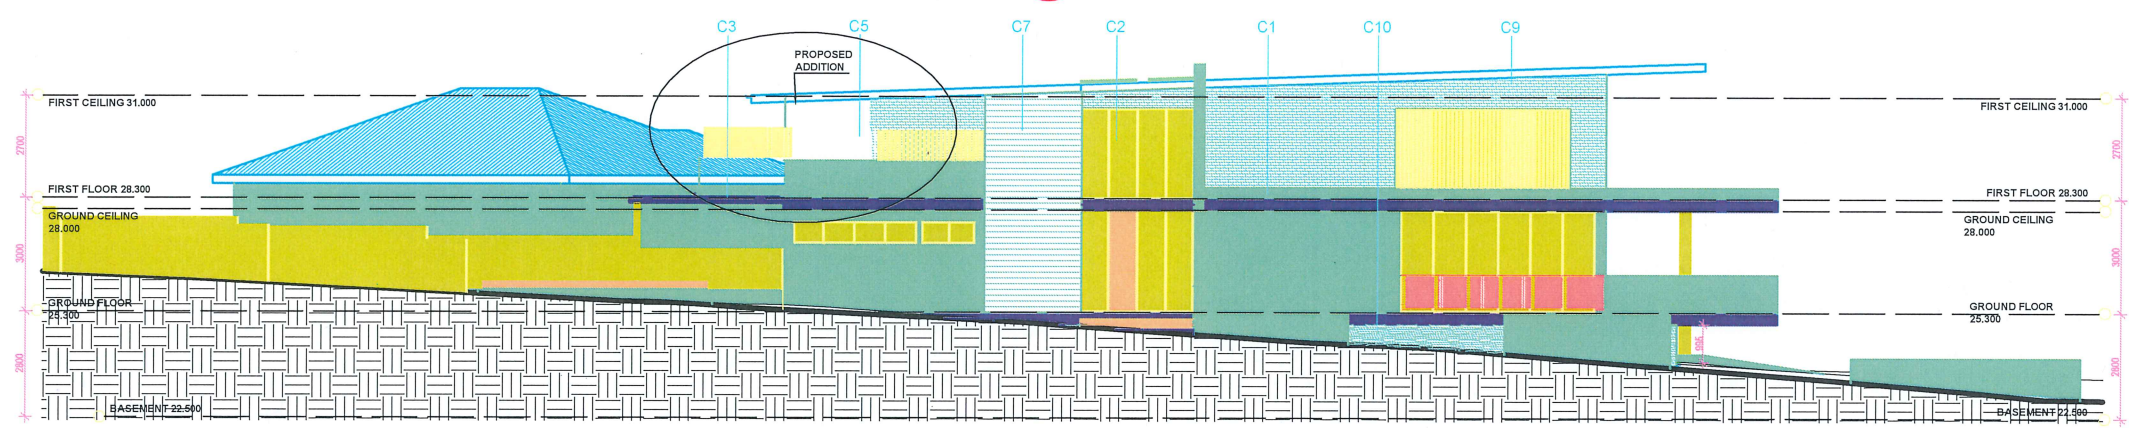

NORTH WEST ELEVATION

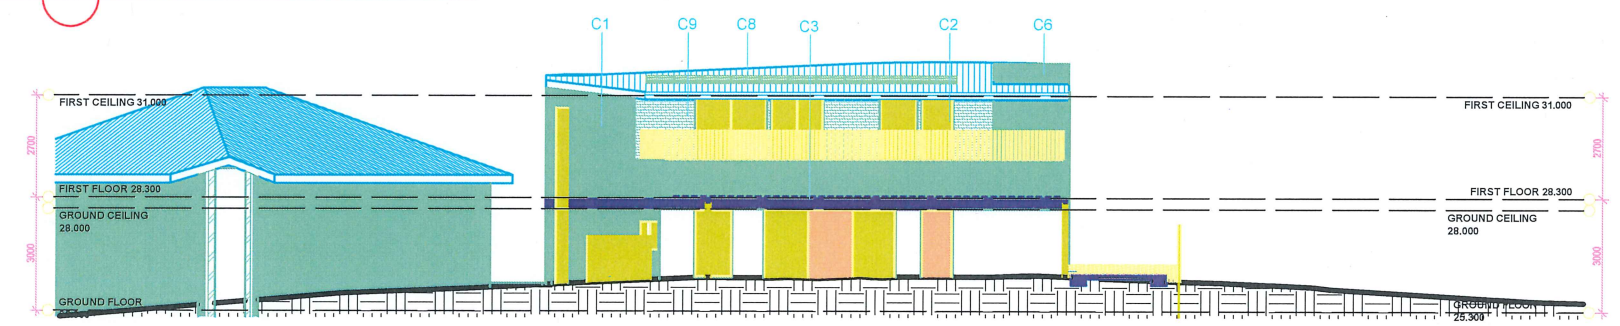

NORTH EAST ELEVATION

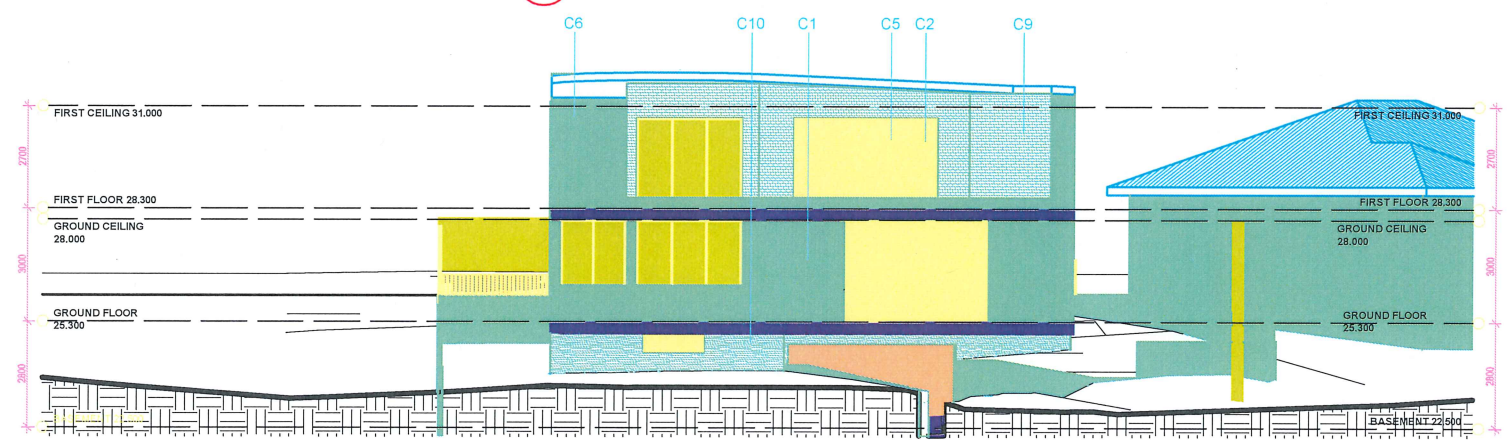

SOUTH WEST ELEVATION

ISSUE	AMENDMENT	DATE	CHECKED



ULTRA DESIGN & ENGINEERING (AUST.) PTY. LTD.
 ABN 94 066 134 236
 BUILDING DESIGNERS, CONSULTING STRUCTURAL,
 CIVIL ENGINEERS, PROJECT MANAGERS & LICENCED BUILDERS.
 69 CHAPEL ROAD SOUTH, BANKSTOWN, NSW 2200 Ph: (02) 9796-4317
 EMAIL: design@ude.com.au WEB SITE: www.ude.com.au Fax: (02) 9790-3966

PROJECT:
 ALTERATION & ADDITION OF AN APPROVED
 CHILDCARE CENTRE DEVELOPMENT
 AND ADD AN EXTRA 20 KIDS TO BE 60 KIDS
 AT NO; 39 CAIRO AVE- REVESBY
 ON LOT 12 IN DP 35146 FOR MRS. JOE .

DRAWING TITLE:
 DETAILS
 ELEVATIONS
 SHEET: 1/2

DESIGNED BY: SAM SAKR	REV: S.S.
DATE: 11-09-2023	SCALE: 1:200
CAD FILE NAME: Z:\ARC2017\ARC096	DRAWN: A.S.