




SOUTH EAST ELEVATION

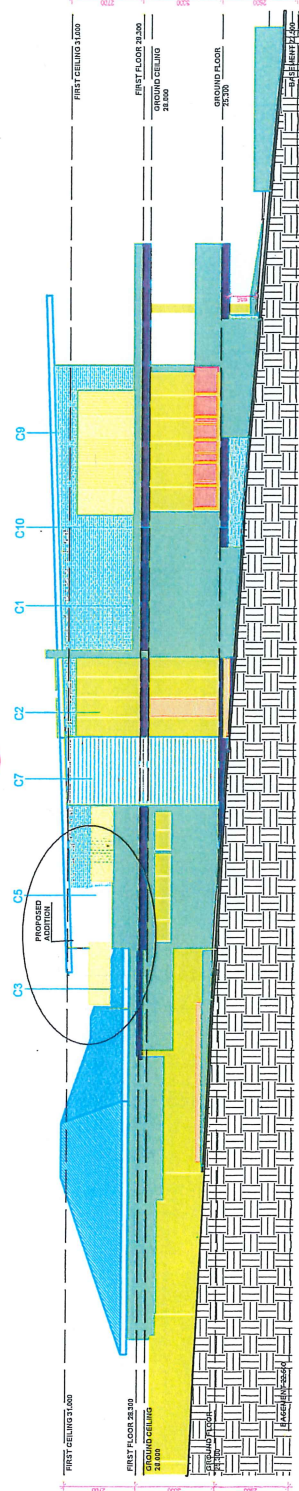

NORTH WEST ELEVATION

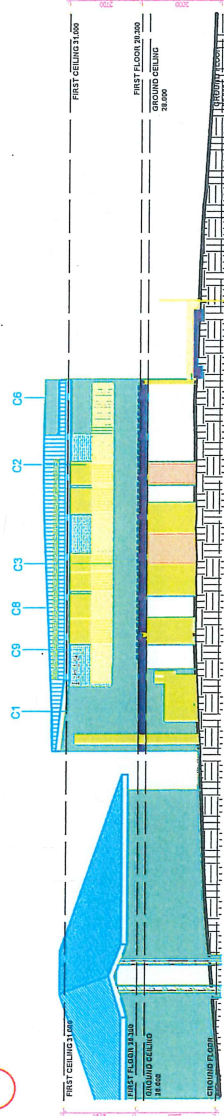

NORTH EAST ELEVATION

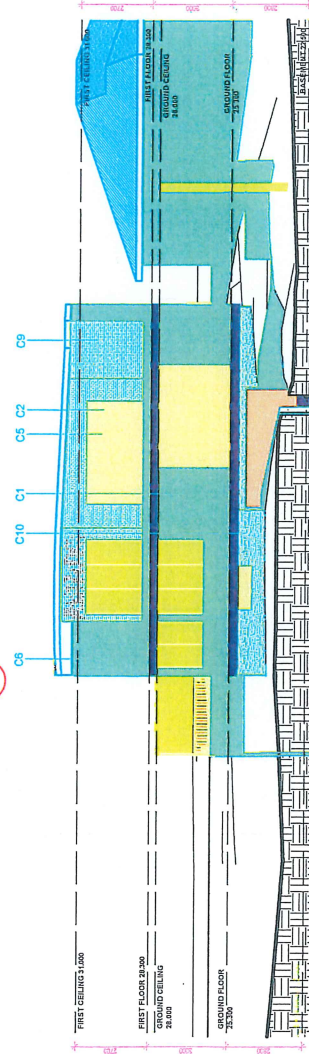

SOUTH WEST ELEVATION




ULTRA DESIGN & ENGINEERING (AUST.) PTY. LTD.
ABN 94 056 134 235
BUILDING DESIGNERS, CONSULTING STRUCTURAL
CIVIL ENGINEERS, PROJECT MANAGERS & LICENCED BUILDERS,
69 CHAPEL ROAD SOUTH, BANKSTOWN, NSW 2200 Ph: (02) 9789-4317
EMAIL: design@ultra.com.au WEB SITE: www.ultra.com.au Fax: (02) 9789-3966

PROJECT: ALTERATION & ADDITION OF AN APPROVED
CHILDRENS CENTRE DEVELOPMENT
AND ADD AN EXTRA 20 KIDS TO BE 60 KIDS
AT NO: 39 CAIRO AVE - REVESBY
ON LOT 12 IN DP 35146 FOR MRS. JOE.

DRAWING TITLE:
DETAILS
ELEVATIONS
SHEET: 1/2

DESIGNED BY: SAM SAKR
DATE: 11-09-2023
CAD FILE NAME:
Z: YARC2017 ARC096
REV: S.S.
SCALE:
1:200
DRAWN:
A.S.

ISSUE AMENDMENT DATE CHECKED

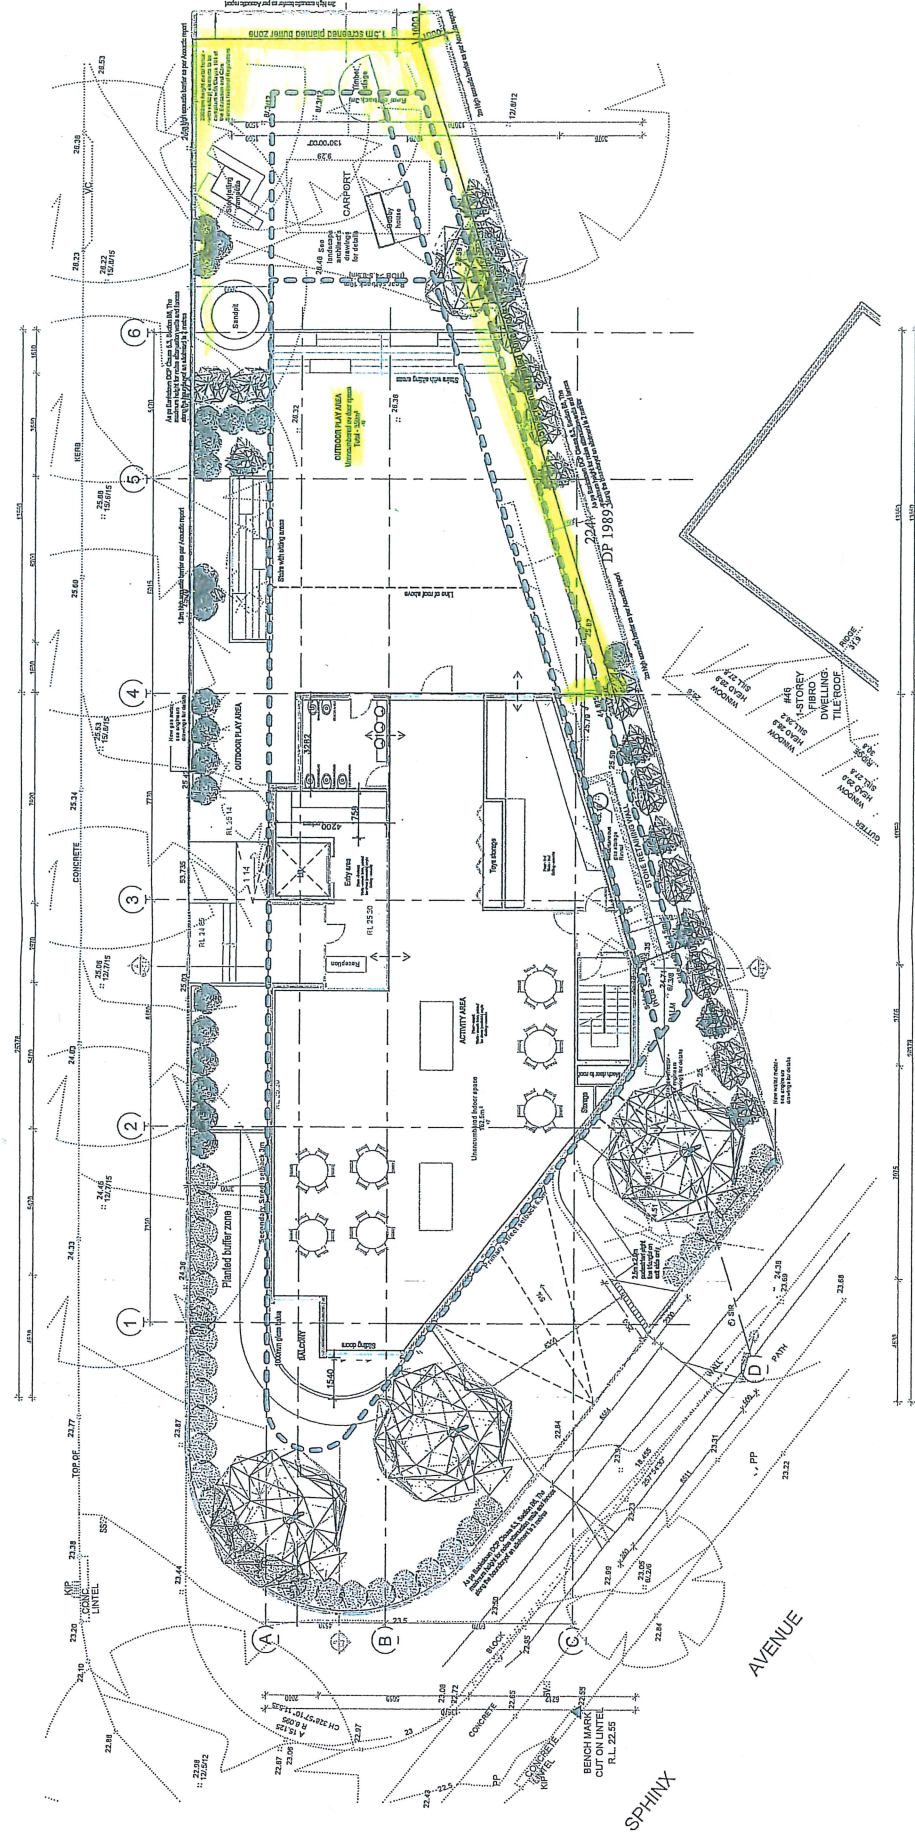

ULTRA DESIGN & ENGINEERING (AUST.) PTY. LTD.
ABN 94 056 134 235
BUILDING DESIGNERS, CONSULTING STRUCTURAL
CIVIL ENGINEERS, PROJECT MANAGERS & LICENCED BUILDERS,
69 CHAPEL ROAD SOUTH, BANKSTOWN, NSW 2200 Ph: (02) 9789-4317
EMAIL: design@ultra.com.au WEB SITE: www.ultra.com.au Fax: (02) 9789-3966

PROJECT: ALTERATION & ADDITION FOR AN
APPROVED CHILDRENS CENTRE DEVELOPMENT
AND ADD AN EXTRA 20 KIDS TO BE 60 KIDS
AT NO: 39 CAIRO AVE - REVESBY
ON LOT 12 IN DP 35146 FOR MR. JOE

DRAWING TITLE:
DETAILS
SITE PLAN & FLOOR PLAN
SHEET: 1/1

DESIGNED BY: SAM SAKR
DATE: 11/09/23
CAD FILE NAME:
Z: YARC2017 ARC081
REV: S.S.
SCALE:
1:200
DRAWN:
A.S.

ISSUE AMENDMENT DATE CHECKED