

PROPOSED YARD COVER

MAYRUNG ROAD - MAYRUNG

- ARCHITECTURAL CONTENTS :
- A-00 : COVER SHEET/CONTENTS PAGE
 - A-01 : PROPOSED FLOOR PLAN (OVERALL LAYOUT)
 - A-02 : PROPOSED FLOOR PLAN (PART)
 - A-03 : PROPOSED FLOOR PLAN (PART)
 - A-04 : ELEVATIONS - A + B
 - A-05 : ELEVATIONS - C + D
 - A-06 : TYPICAL SECTION VIEW

CONCRETING & ENGINEERING

RT

RHY'S TREMBLE

RT

Cassise

THE 0448 703 747

EMAIL: rt.cassise@outlook.com

STEEL DETAILING & DOCUMENTATION

PROJECT		ASSEMBLY CHECK		TOTAL SHEETS	DATE	2025
TITLE	PROPOSED YARD COVER : LITCHFIELD PROJECT	FABRICATION/QUALITY		DESCRIPTION	AS SHOWN	SHEET No. :
ADDRESS	MAYRUNG ROAD	CHECK		FINISH	AS SHOWN	0
ADDRESS	MAYRUNG	TIME		WELDS	6CFW UNO	DRAWING PACK : 1
FOR	RT CONCRETE & ENGINEERING					

REV.	MAIN COVER SHEET
-	

CONCRETING & ENGINEERING

RT

RHYS TREMBLE

STEEL DETAILING & DOCUMENTATION

PH: 0448 903 949

EMAIL: rj.cassise@outlook.com

PROJECT

TITLE

ADDRESS

ADDRESS

FOR

PROPOSED YARD COVER : LITCHFIELD PROJECT

MAYRUNG ROAD

MAYRUNG

RT CONCRETE & ENGINEERING

PROJECT		ASSEMBLY CHECK	
TITLE		FABRICATION/QUALITY	
ADDRESS		CHECK	
ADDRESS		FINISH	
FOR		WEIDS	
PROPOSED YARD COVER : LITCHFIELD PROJECT		AS SHOWN	
MAYRUNG ROAD		AS SHOWN	
MAYRUNG		6CFW UNO	
RT CONCRETE & ENGINEERING		DRAWING PACK :	
		1	

1

Proposed Floor Plan

Scale N.T.S (Refer Measurements Shown)

50.0m - O/A WIDTH
OUTSIDE TO OUTSIDE FACE OF COLUMNS

6200
INTERNAL
COLUMN CTRS

1000
RIDGE
OPENING

20.0m
L/TRANS

21900

1

2

3

4

5

6

7

8

9

10

11

12

13

14

15

16

17

18

19

20

21

22

23

23

24

1364</

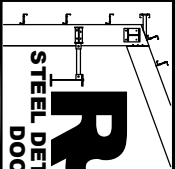


PROJECT	
TITLE	PROPOSED YARD COVER : LIT
ADDRESS	MAYRUNG ROAD
ADDRESS	MAYRUNG
FOR	RT CONCRETE & ENGINEERING

REV.			
-	PROPOSED FLOOR PLAN (PART)		
TOTAL SHEETS	-	DATE	2025
DESCRIPTION	AS SHOWN	SHEET NO.:	2
FINISH	AS SHOWN		
WELDS	6CFW UNO	DRAWING PACK :	1

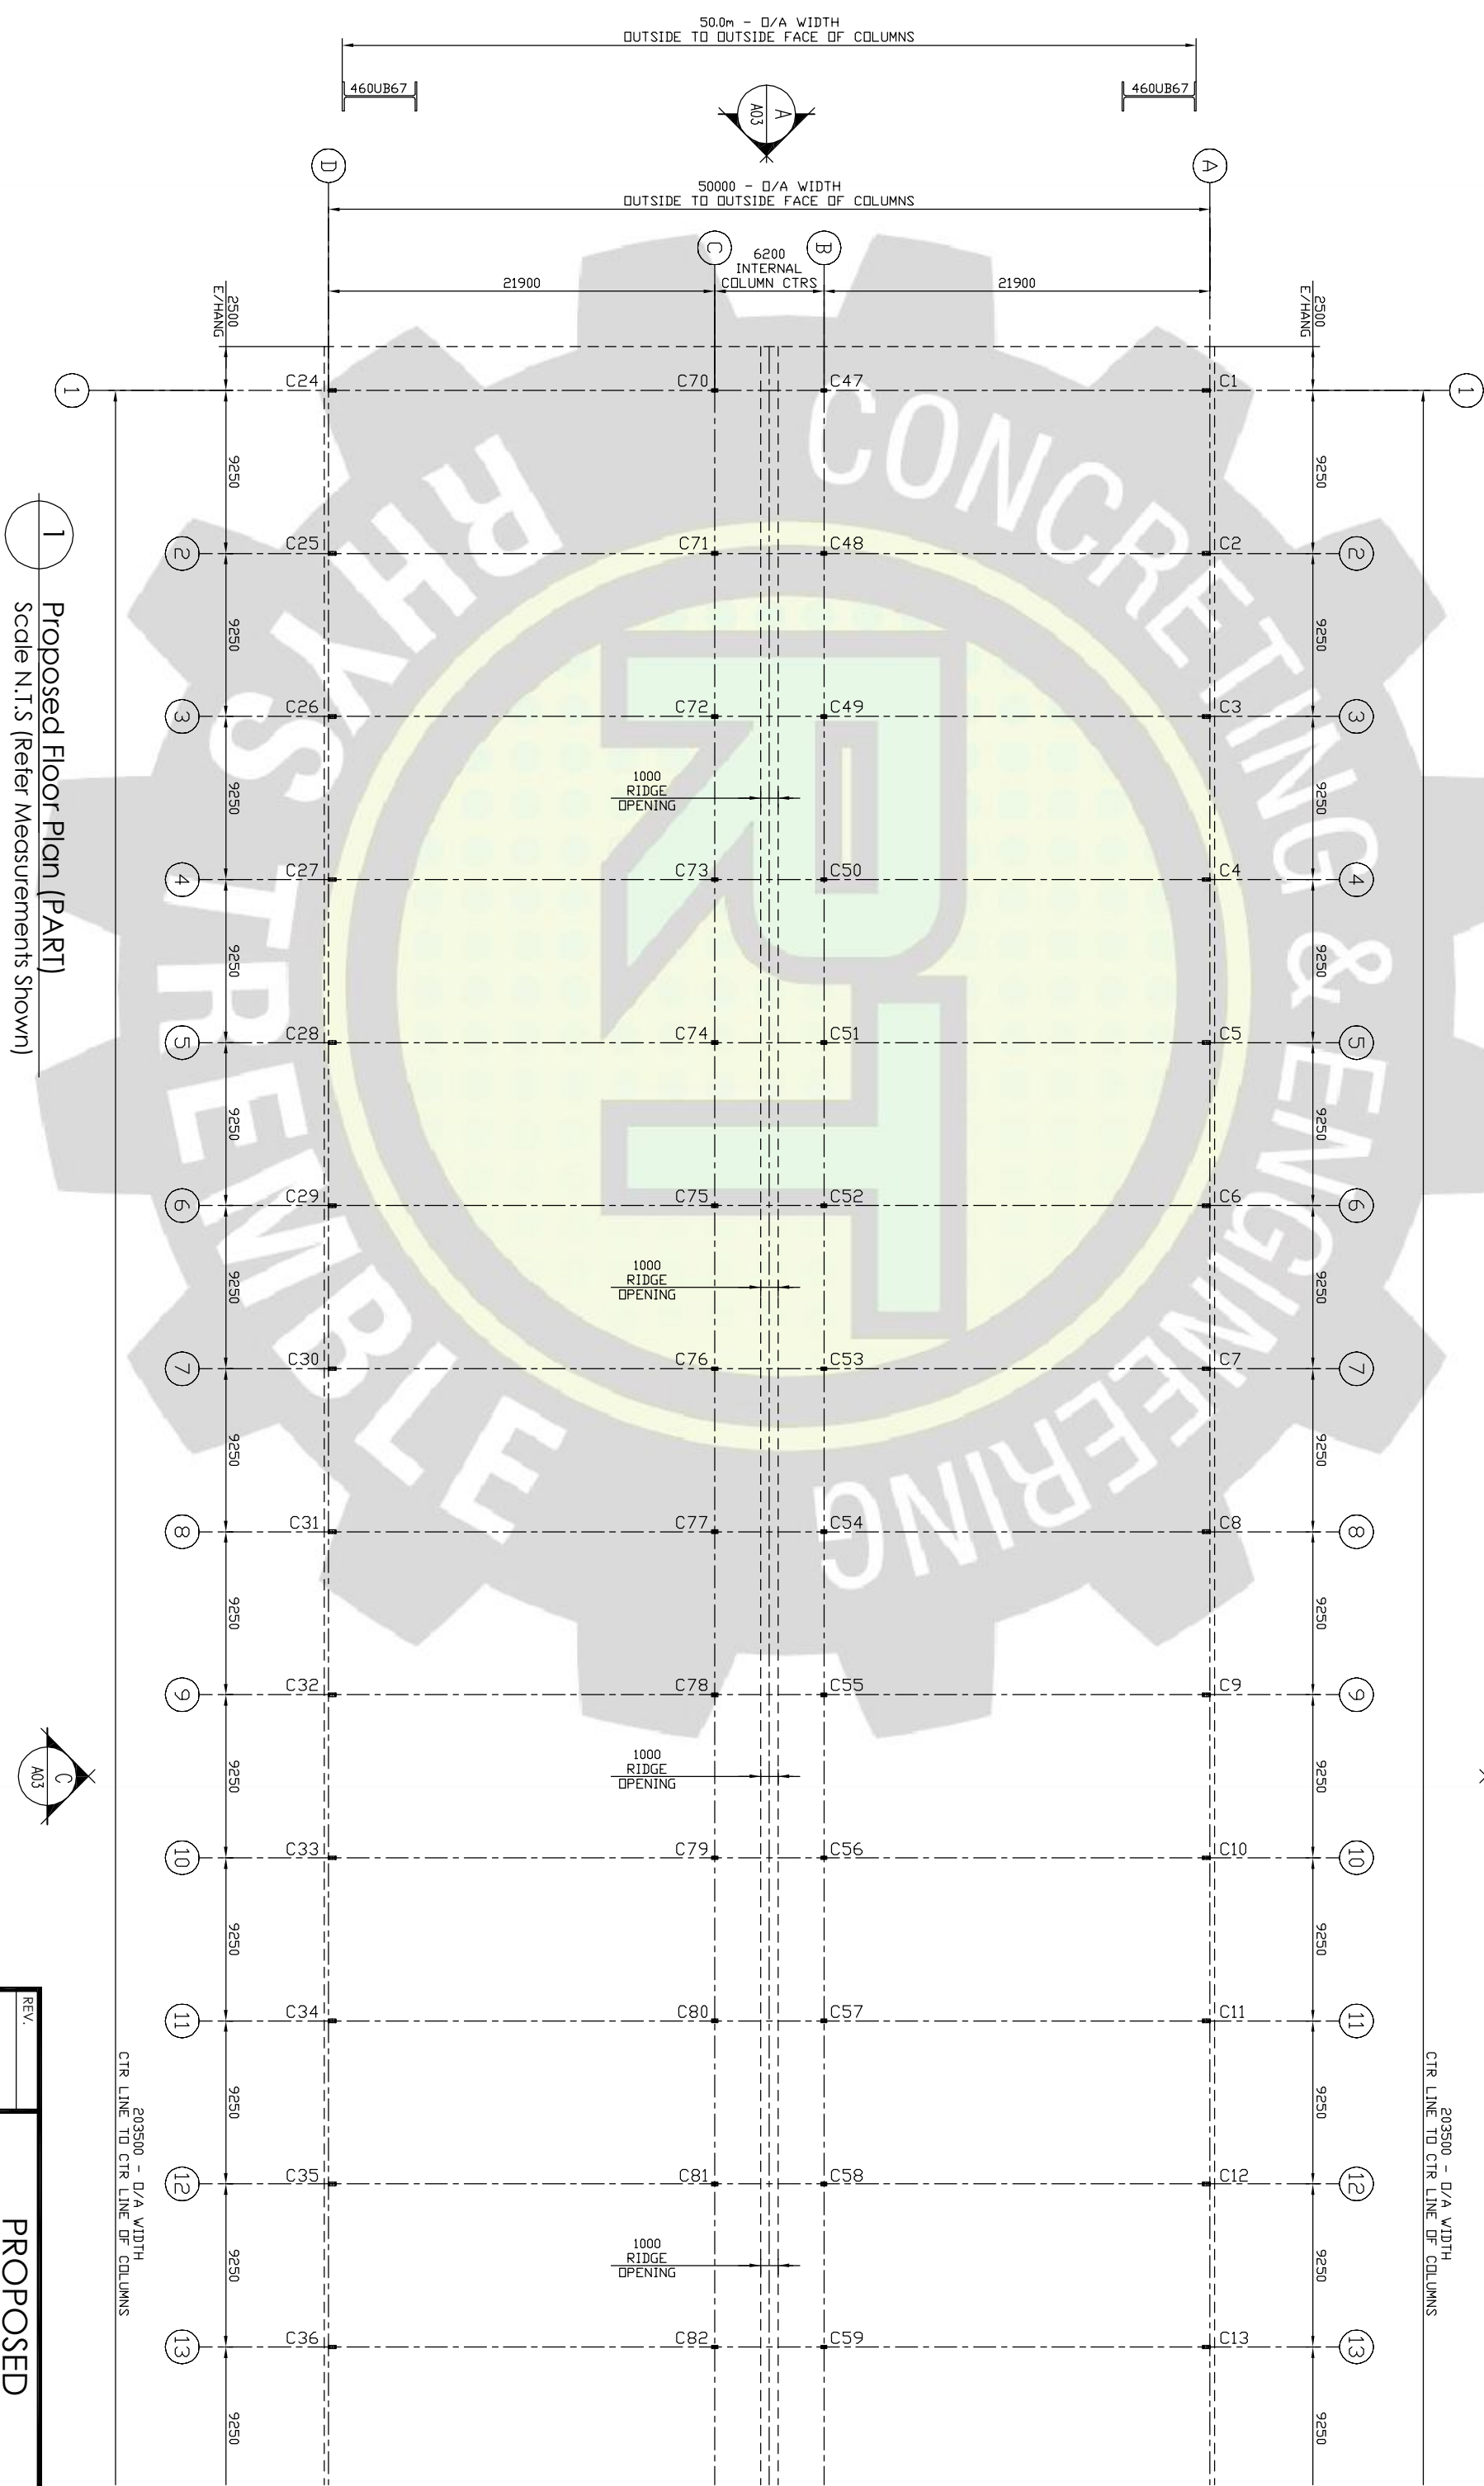

203500 - D/A WIDTH
CTR LINE TO CTR LINE OF COLUMNS

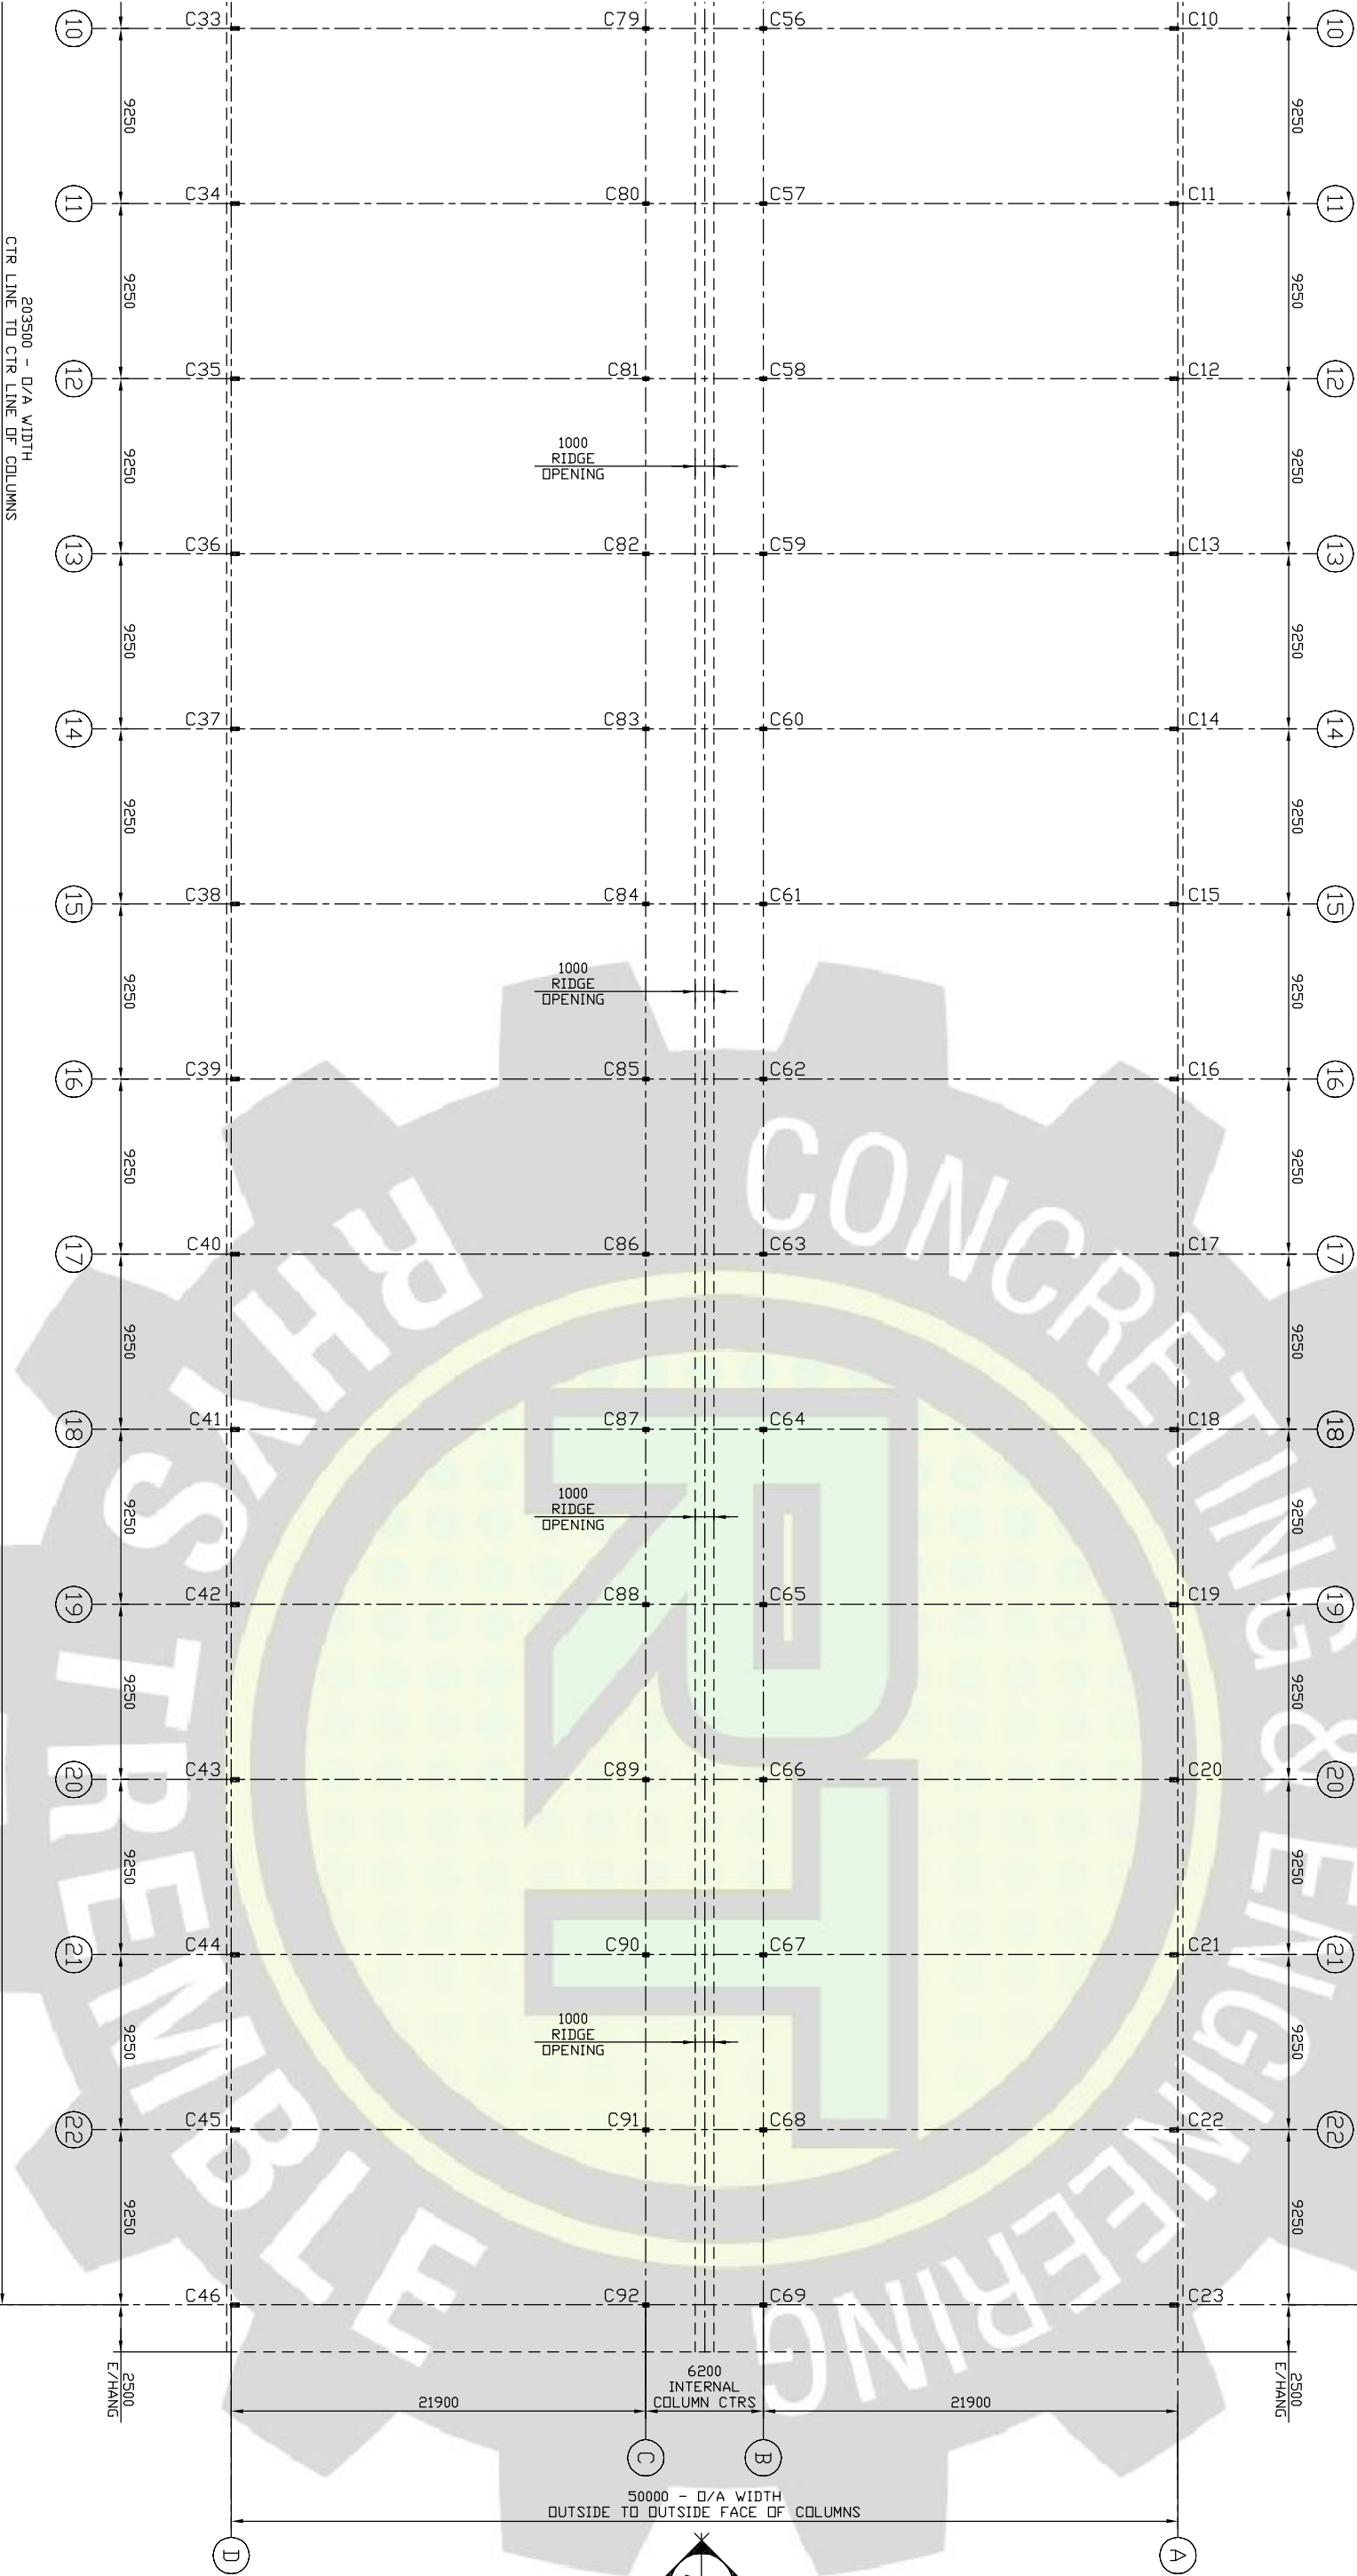

203500 - D/A WIDTH
CTR LINE TO CTR LINE OF COLUMNS



1 Proposed Floor Plan (PART)
Scale N.T.S (Refer Measurements Shown)

Rcassise
STEEL DETAILING &
DOCUMENTATION
PH: 0448 903 949
EMAIL: rj.cassise@outlook.com

PROJECT			ASSEMBLY CHECK		
TITLE			FABRICATION/QUALITY		
ADDRESS			CHECK		
ADDRESS			TIME		
FOR			WEILDS		
RT CONCRETE & ENGINEERING			6CFW UNO		

REV.		TOTAL SHEETS		DATE	
-		-		2025	

PROPOSED FLOOR PLAN (PART)			SHEET No :		DRAWING PACK :	
			AS SHOWN			
			AS SHOWN			
			-			
			3		1	

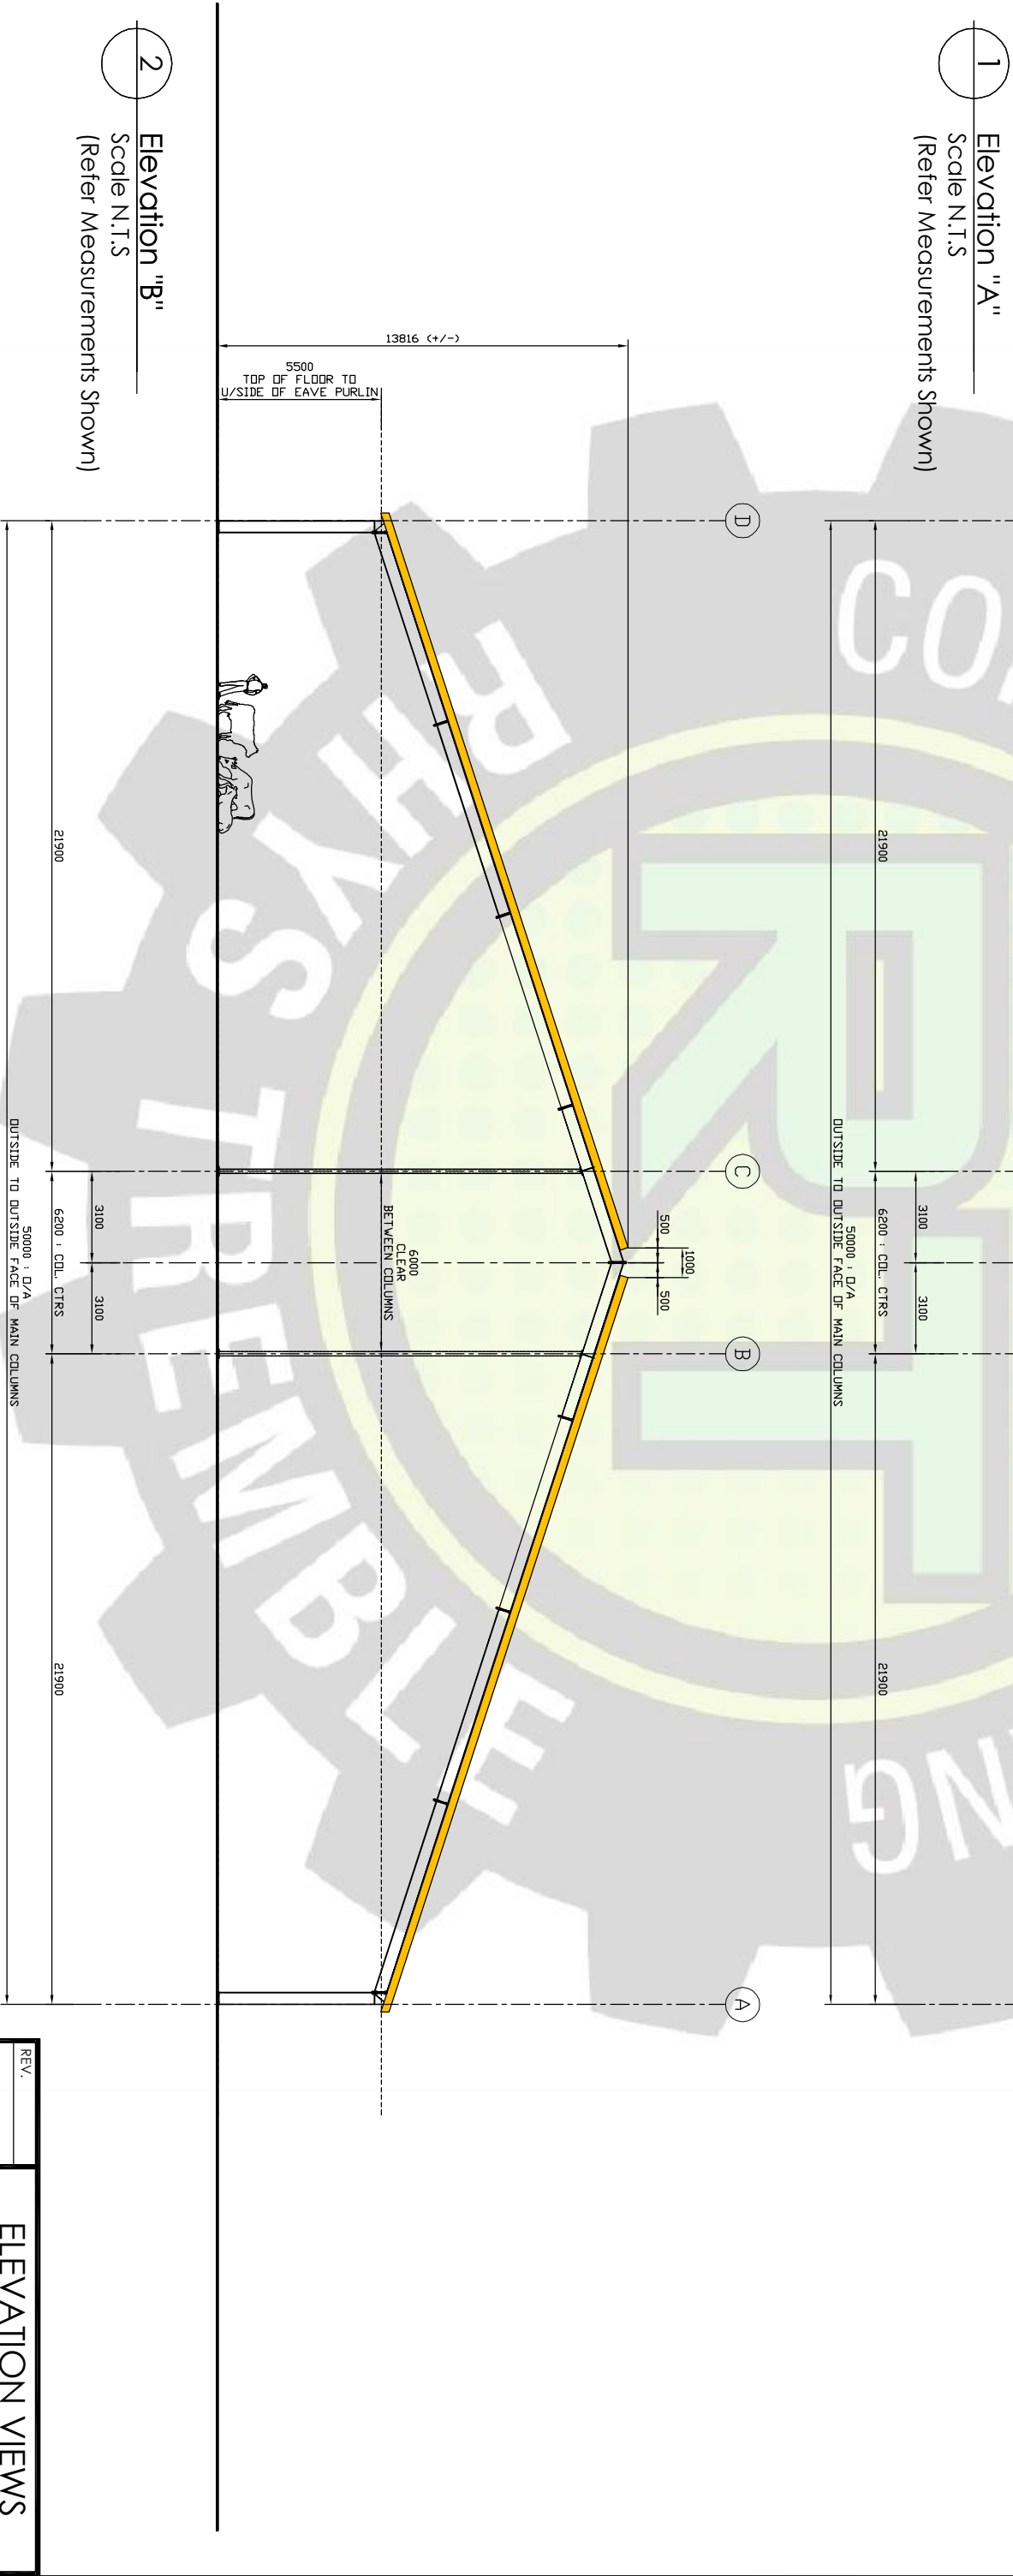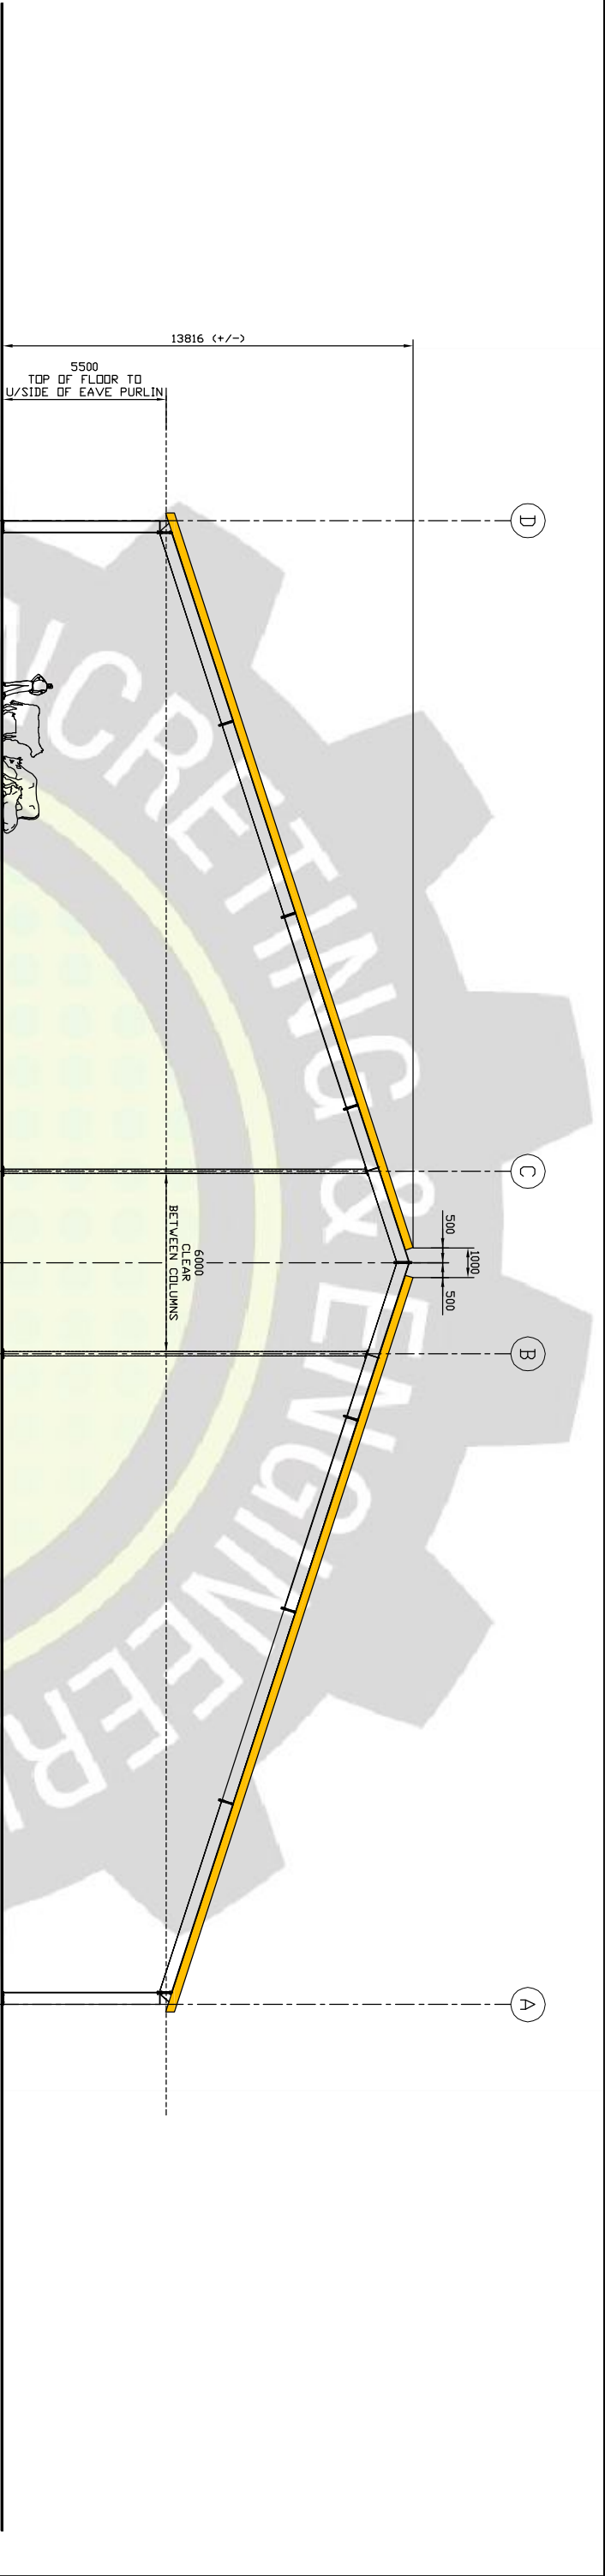

CONCRETING & ENGINEERING

RT

RHYS TREMBLE

RC

assise



STEEL DETAILING & DOCUMENTATION

EMAIL: rj.cassise@outlook.com


PH: 0448 903 949

PROJECT	PROPOSED YARD COVER : LITCHFIELD PROJECT		
TITLE			
ADDRESS	MAYRUNG ROAD		
ADDRESS	MAYRUNG		
FOR	RT CONCRETE & ENGINEERING		

REV.	ELEVATION VIEWS			
-	"A + B"			
TOTAL SHEETS	-	DATE	2025	
DESCRIPTION	AS SHOWN	SHEET NO :	4	
FINISH	AS SHOWN			
WELDS	6CFW UNO	DRAWING PACK :	1	

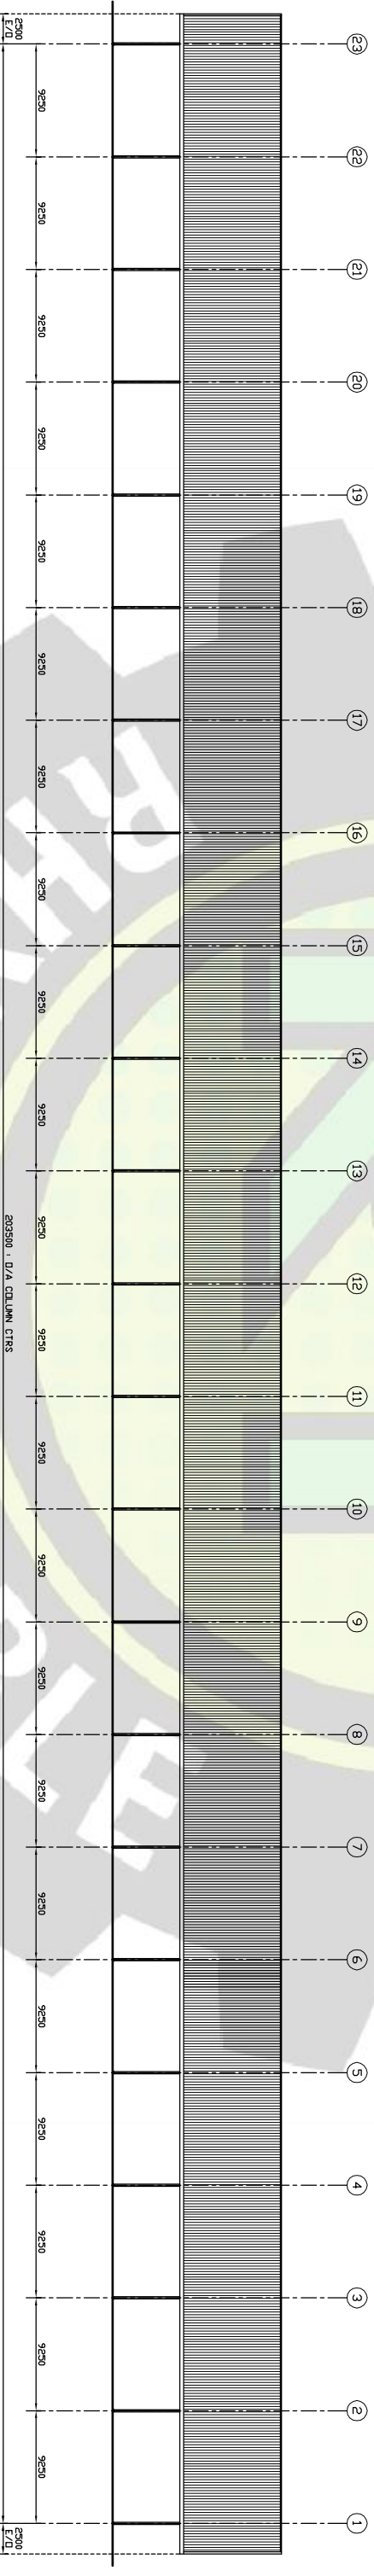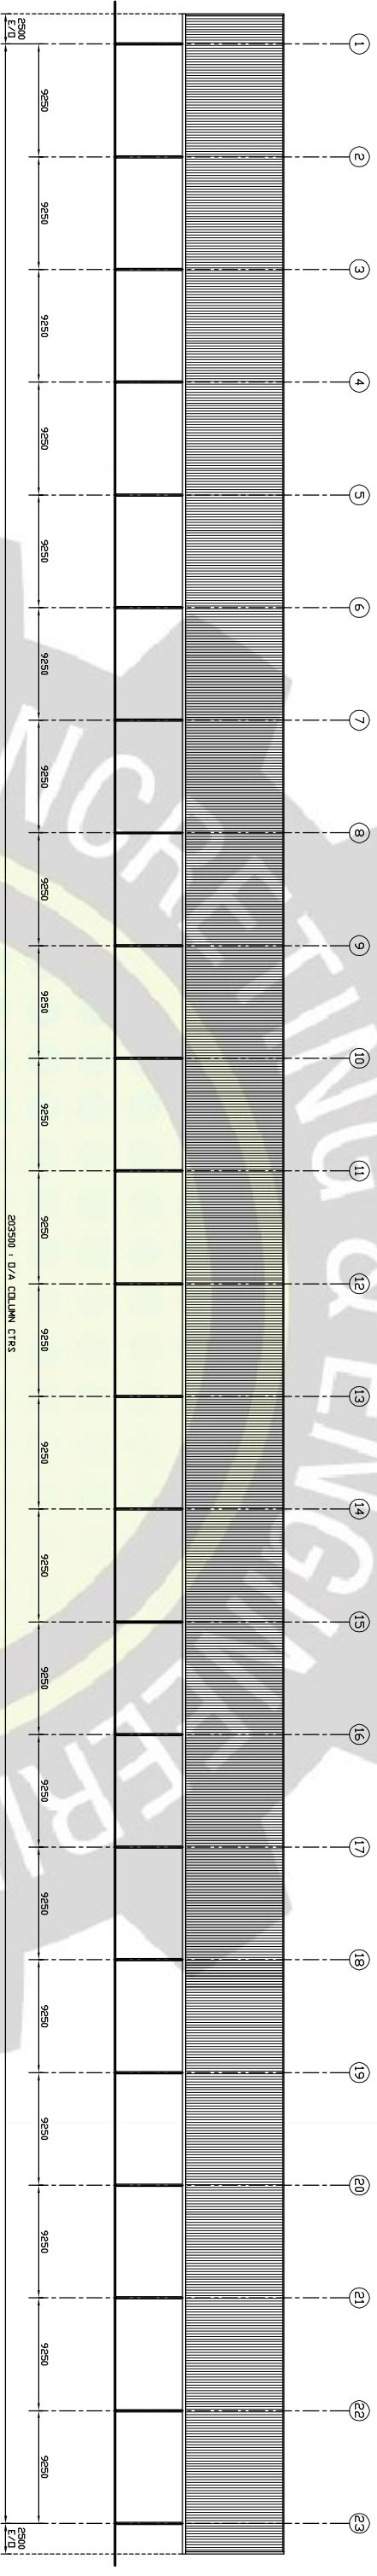

					
 RJC Cassise PH: 0448 903 949 EMAIL: rj.cassise@outlook.com STEEL DETAILING & DOCUMENTATION					
PROJECT					
TITLE		PROPOSED YARD COVER - LITCHFIELD PROJECT			
ADDRESS		MAYRUNG ROAD			
ADDRESS		MAYRUNG			
FOR		RT CONCRETE & ENGINEERING			
ASSEMBLY CHECK					
FABRICATION/QUALITY					
CHECK					
TIME					
TOTAL SHEETS		-		DATE	
DESCRIPTION		AS SHOWN		SHEET No.:	
FINISH		AS SHOWN			
WEILDS		6CFW UNO		DRAWING PACK:	
				1	
REV.		ELEVATION VIEWS "C + D"			
-					

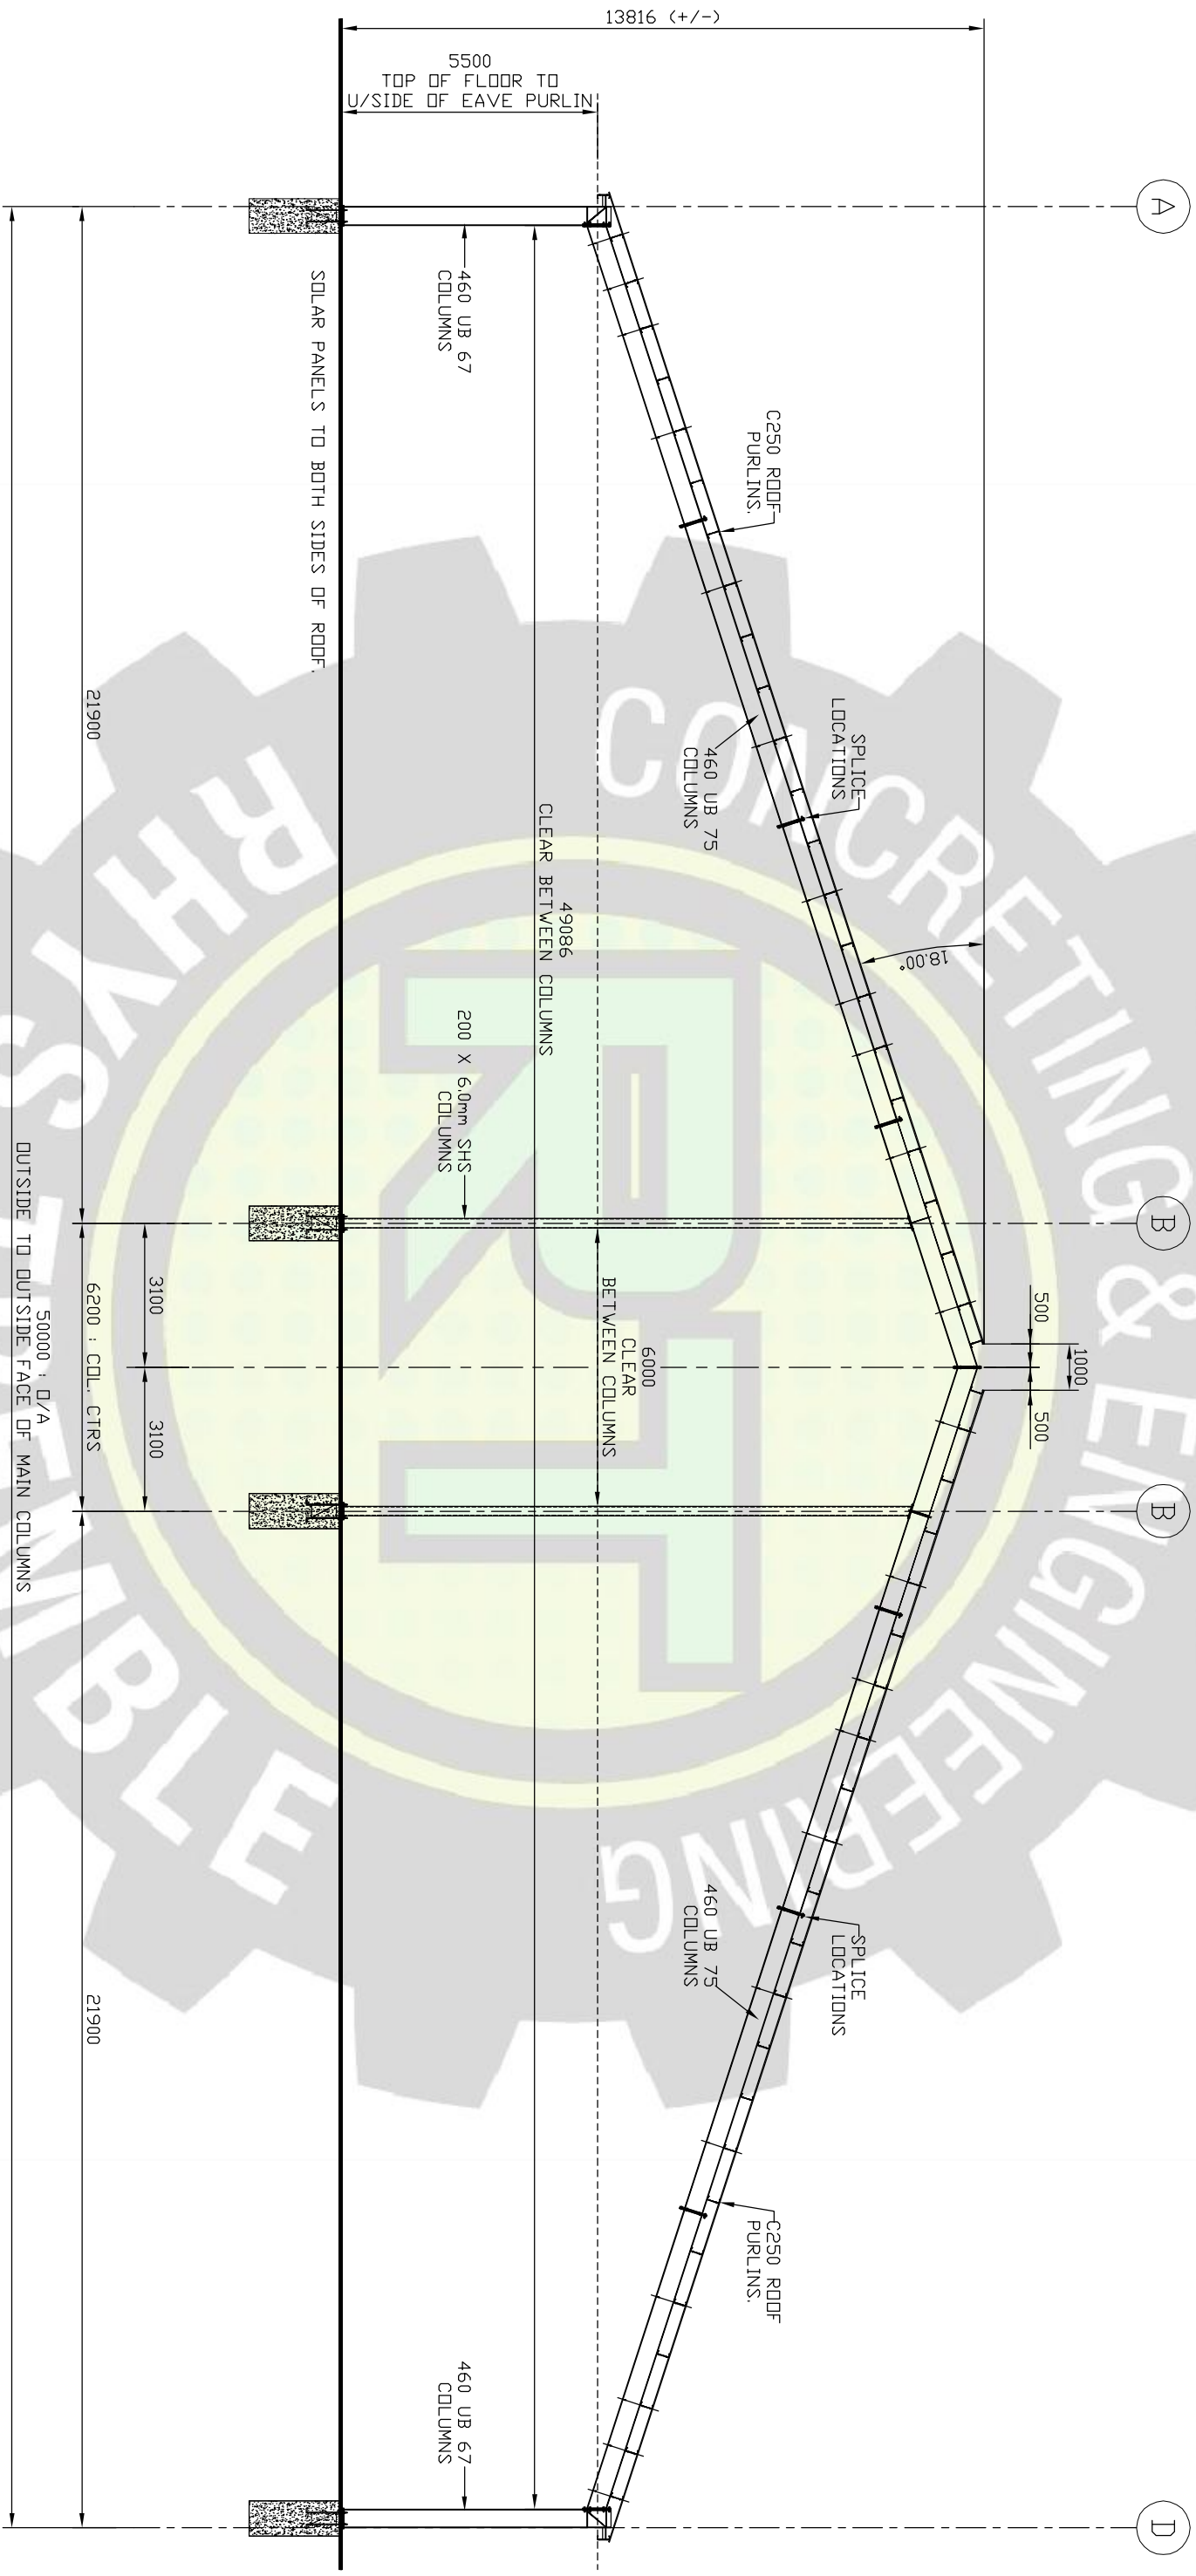

1 Typical Section View
Scale N.T.S
(Refer Measurements Shown)

PH: 0448 903 949
EMAIL: rjccassise@outlook.com

STEEL DETAILING & DOCUMENTATION

PROJECT		PROPOSED YARD COVER : LITCHFIELD PROJECT		ASSEMBLY CHECK		TOTAL SHEETS		DATE		2025	
TITLE				FABRICATION/QUALITY		DESCRIPTION		AS SHOWN		SHEET No.:	
ADDRESS		MAYRUNG ROAD		CHECK				AS SHOWN		6	
ADDRESS		MAYRUNG				FINISH					
FOR		RT CONCRETE & ENGINEERING		TIME		WEILDS		6CFW UNO		DRAWING PACK:	
										1	

REV.	TYPICAL SECTION VIEW	
-		