




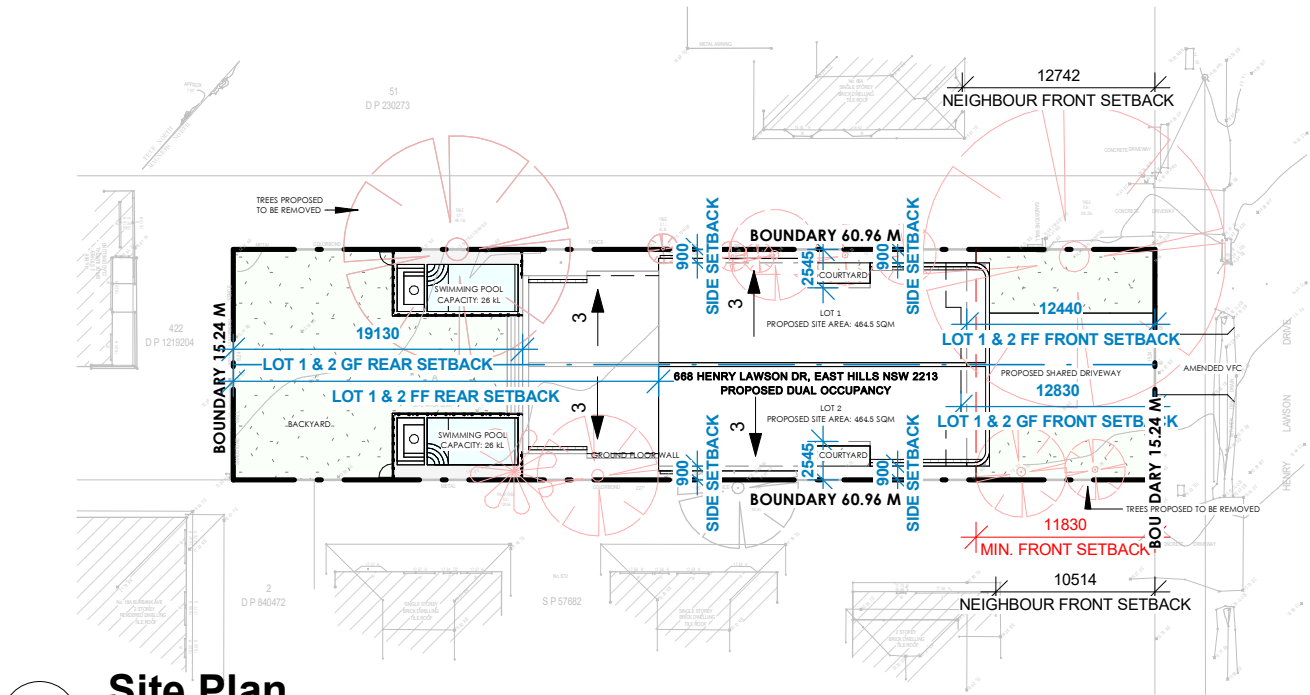


1 Site Plan
1 : 500

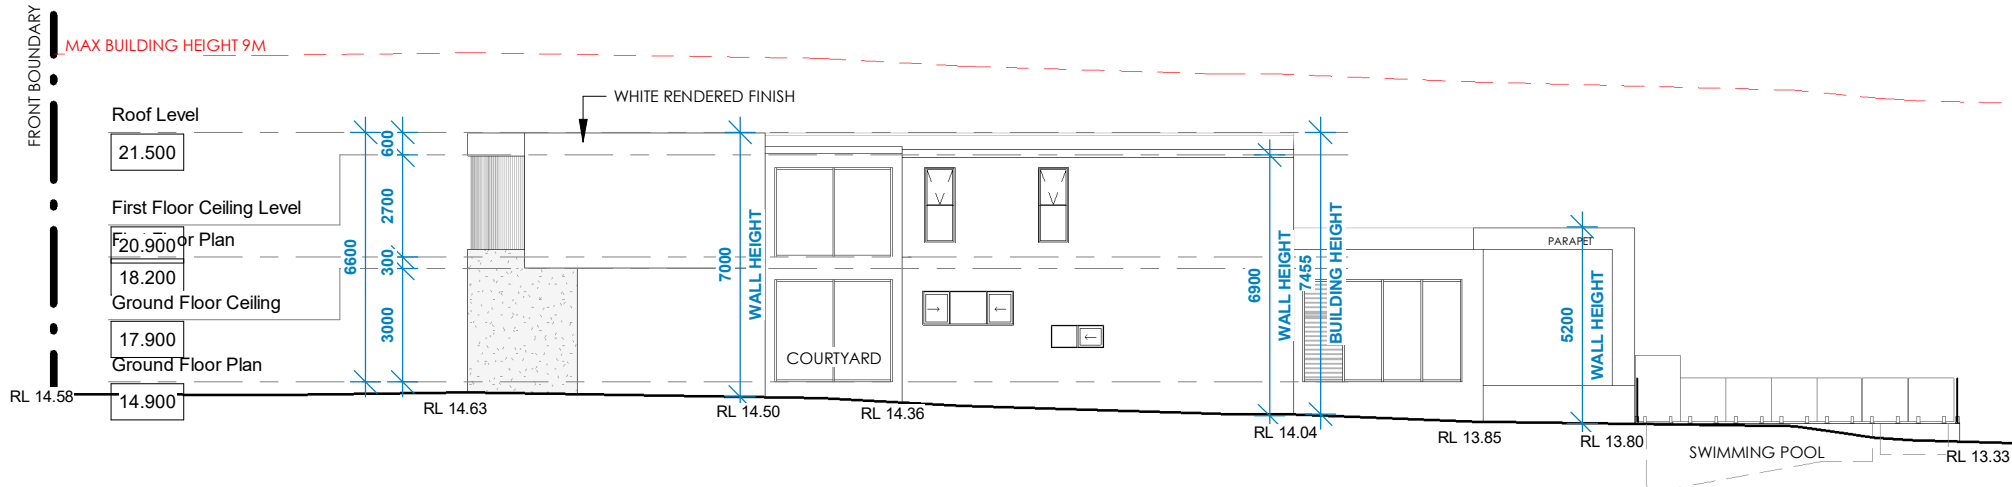


3 North West Elevation (Lot 1) - NN
1 : 200

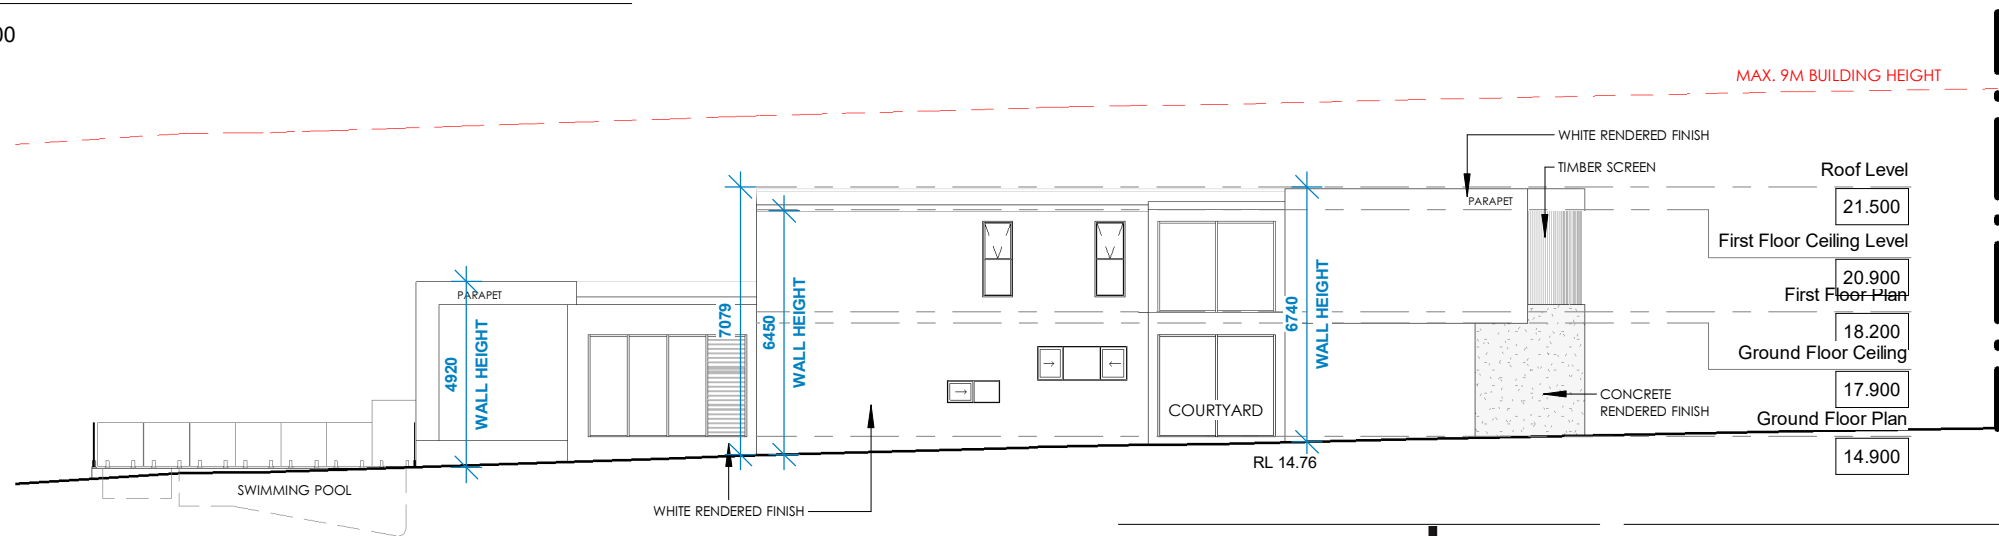


4 South East Elevation (Lot 2) - NN
1 : 200

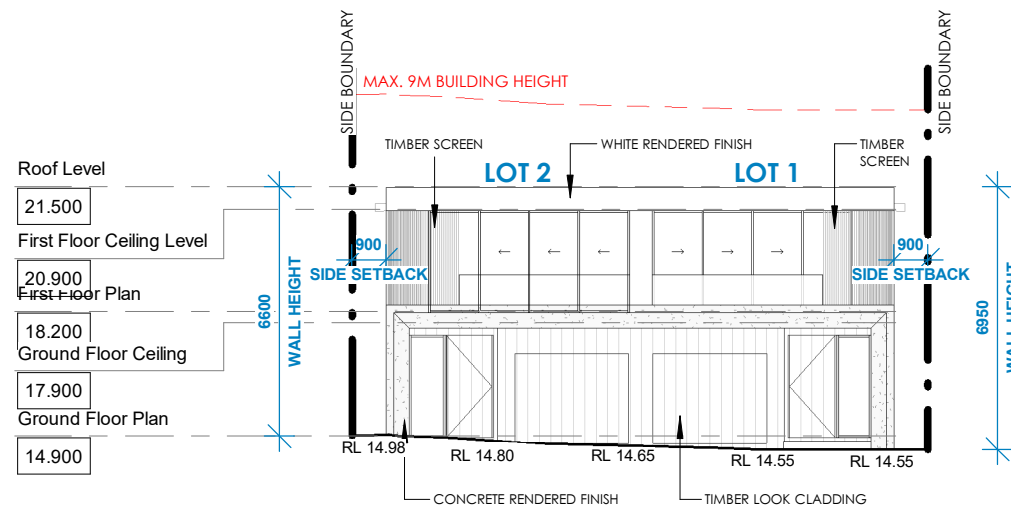

2 North East Facade Elevation - NN
1 : 200

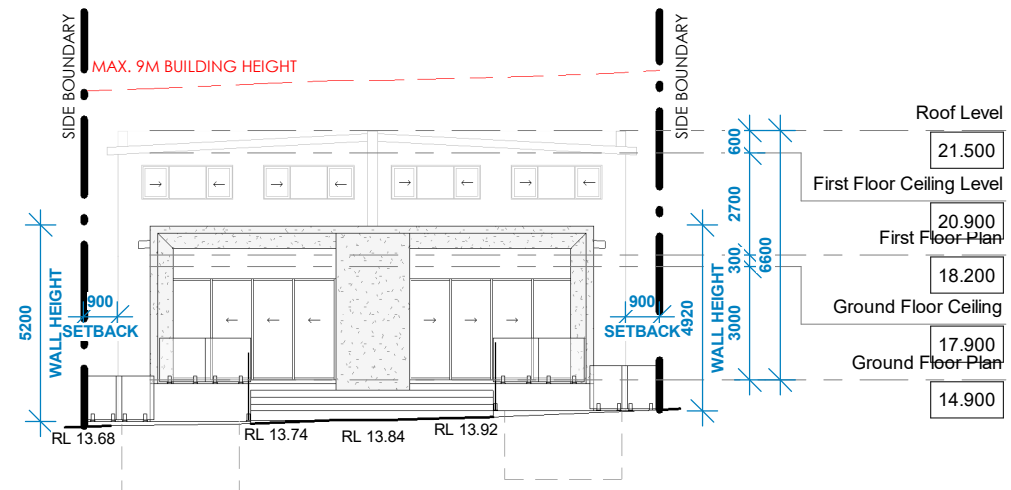

5 South West Rear Elevation - NN
1 : 200

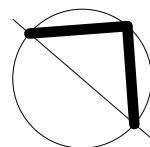

dezcon

m_0423 908 060
info@dezcon.net
www.dezcon.net.au

Approved By A Salameh
B.Des.Architecture | M.Architecture at
UTS

NO	Date	Revision
A	18.12.2024	ISSUE FOR DA

Date	Project
18 DECEMBER 2024	42/2024
Revision no.	Checked
A	AS

Client	SUPERB ENTERPRISES
Drawing title	NEIGHBOUR NOTIFICATION
Scale	As indicated
Drawing no	021

PROPOSED ATTACHED DUAL
OCCUPANCY

668 HENRY LAWSON DRIVE, EAST HILLS, NSW 2213