




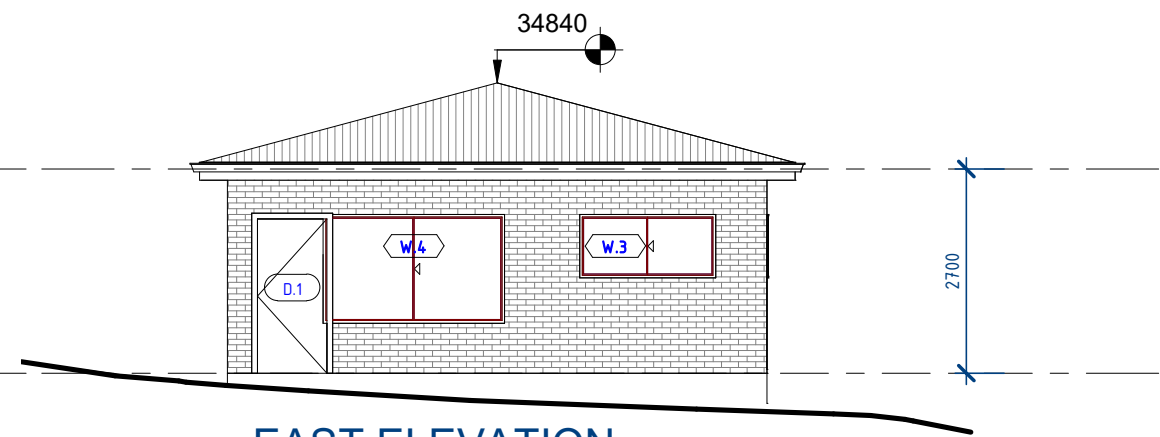

1 EAST ELEVATION

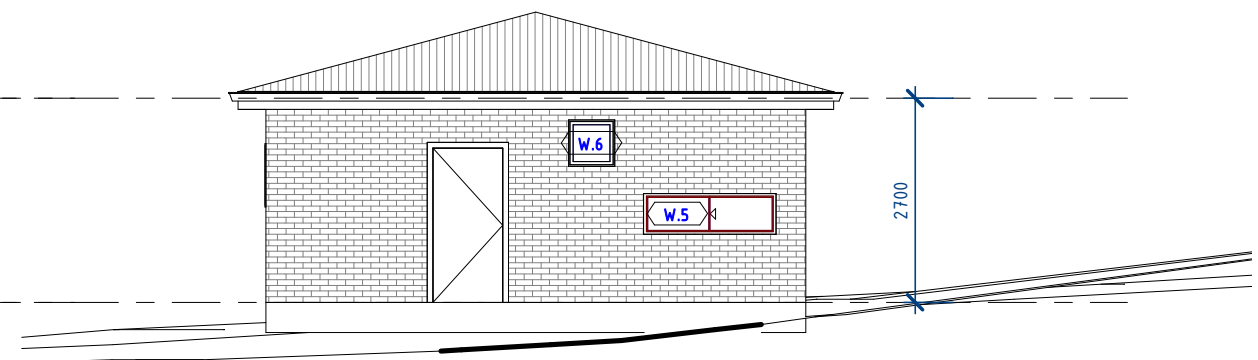

4 WEST ELEVATION

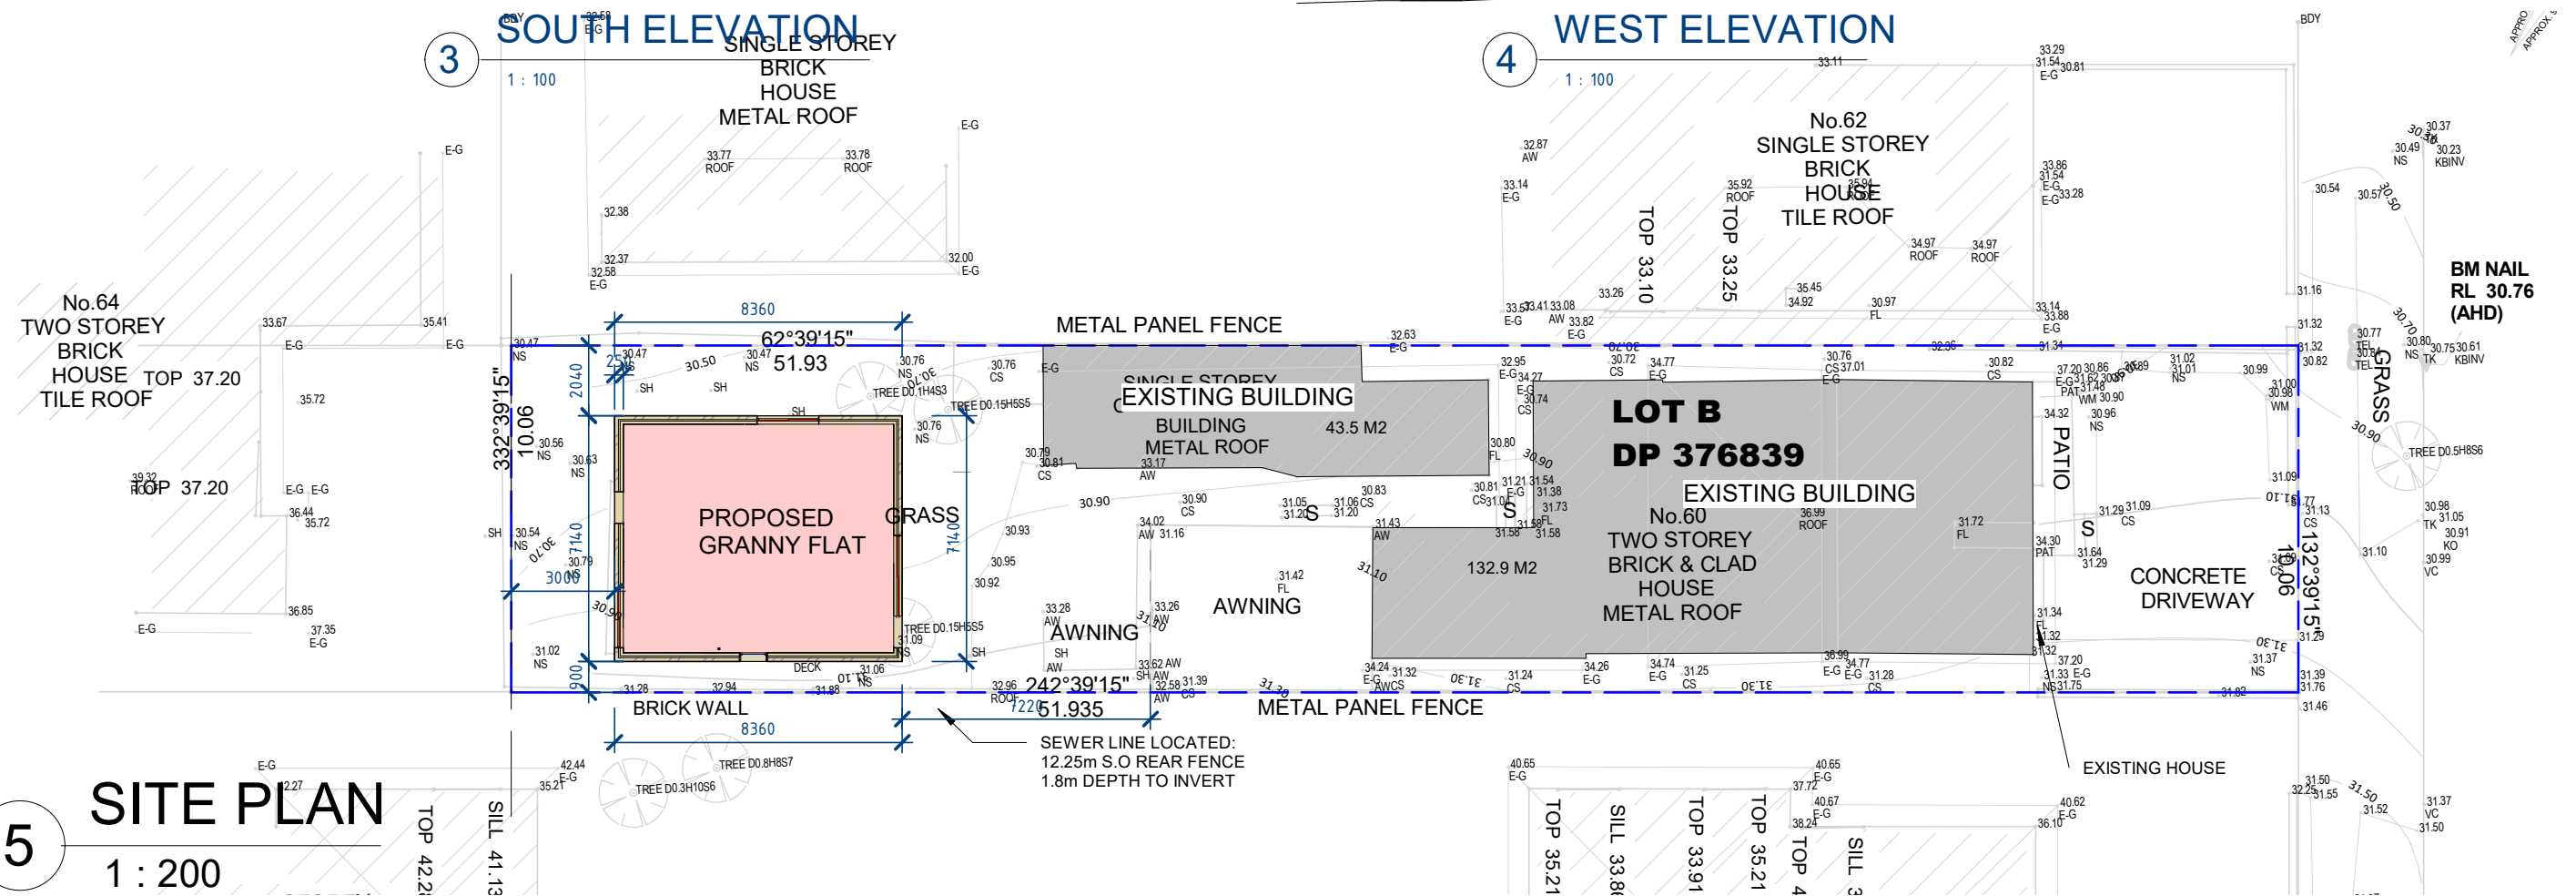

5 SITE
1 : 200

No.	Description	Date	 VASTU AUSTRALIA Architects Reg. No 7660 (NSW) , 4012 (QLD) Nominated Architect. S.A.S.Fernando 7660 577 King Georges Rd Penhurst NSW 2222 T. 02 9579 4806 F.9694 1186 M. 0430 216 044	Client	Project	Title NEIGHBOUR NOTIFICATION PLAN	Date 24.04.2024	
A	DA ISSUE	26.08.2024		Dr Zakir Parvez	PROPOSED SECONDARY RESIDENCE		Scale As indicated	
ANY FORM OF REPRODUCTION OF THIS DRAWING IN FULL OR IN PART WITHOUT WRITTEN PERMISSION OF THE VASTU AUSTRALIA PTY LTD CONSTITUTES AN INFRINGEMENT OF COPY WRIGHT					60 FAIRMOUNT STREET LAKEMBA		Drawn by Z.G	Revision A
							Checked by A.F	NN.1
							Drawing no	