


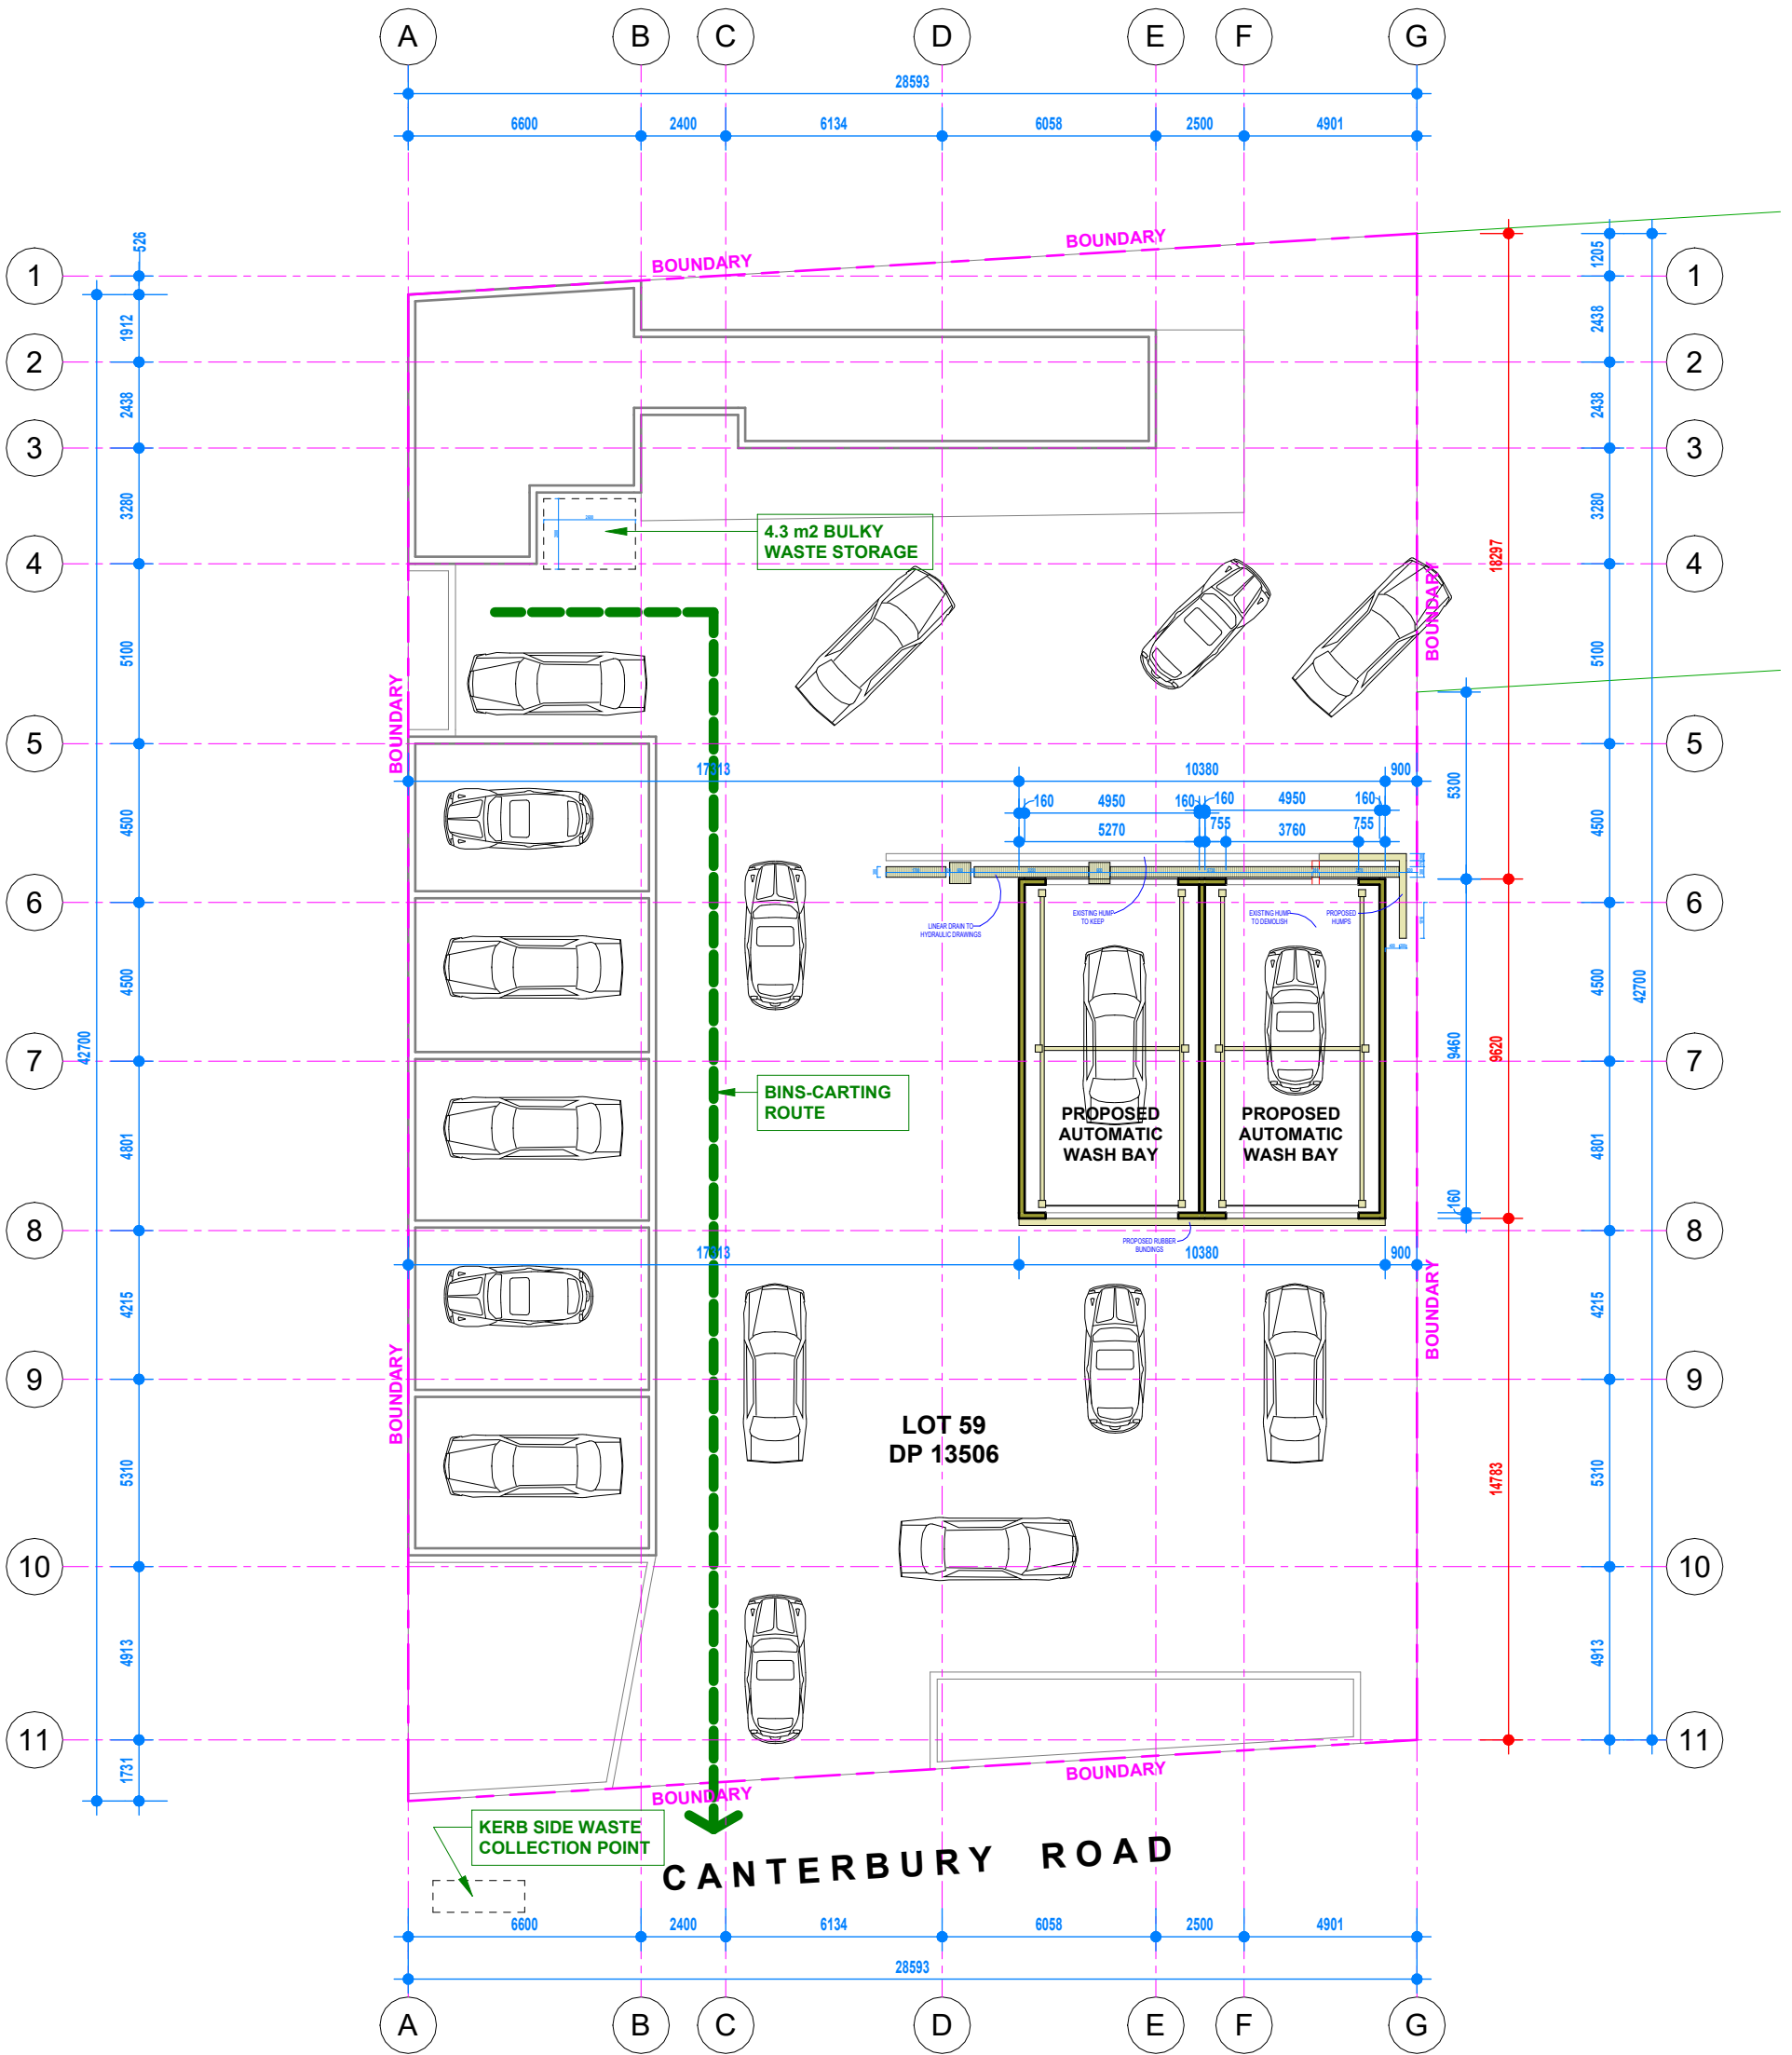

LEGENDS	
	EXISTING
	DEMOLISH
	PROPOSED
AFL	above finish floor level
c	corrugated
ch	ceiling height
FG	PERMANENT Fixed Frosted Glass min. 60% opaque to comply with council's DCP
g	glass / GUTTER
l	privacy louvre
P	PAINT finish
P/w	PAINT finish on TIMBER weatherboard
SD	smoke detector to ceiling

Issue		
A	Client Review ONLY	12/10/204
B	DA SUBMISSION ISSUE	01/11/204



CONSTRUCTION DESIGN INVESTMENT
est. 2004
MULTI-AWARD WINNER

Office 1: 6 Mount Olympus Boulevard
Wolli Creek 2205
Office 2: Ernest Street, Crows Nest 2065
T. (02) 8006 0484 | M. 0420 946 997
www.ann.group

This work is copy right. NOT FOR ANY SUBMISSION with APPLICANT OTHER THAN ANN GROUP P/L. Apart from any use permitted under the concept act 1968, no part may be reproduced by any process, FOR THE NOTED INTENDED PURPOSE ONLY. Not may any other exclusive right be exercises, without the permission of ANN GROUP construction and design p/l.

OWNER
CANTERBURY CAR WASH +
CAFE

PROJECT
TYPE 2

ADDRESS
153-155 CANTERBURY RD, BANKSTOWN NSW 2200

DRAWING
SITE PLAN

PROJECT NO.
ANN-240921

DRAWING NO.
1

DRAWING SCALE
1 : 200 @a3

CHECKED BY
E. ADAMS

