


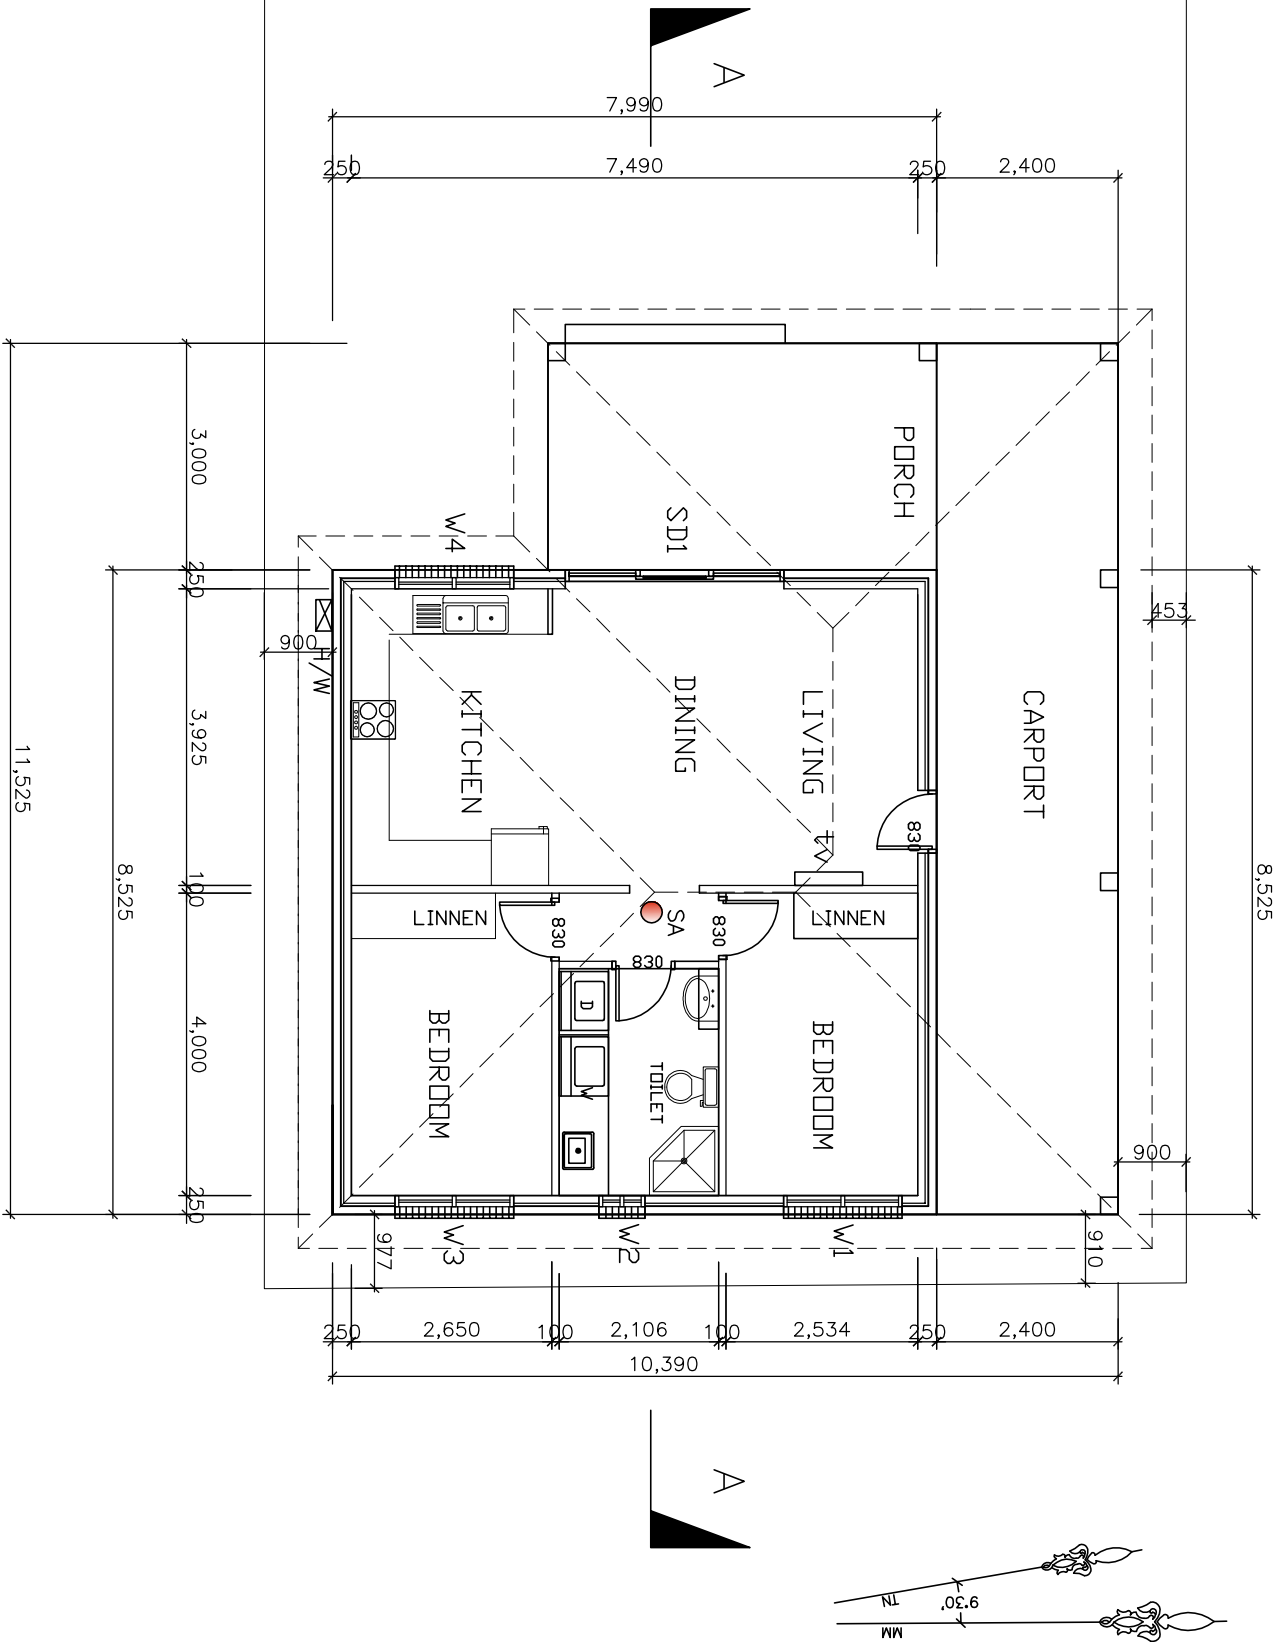

WINDOWS	WIDTH	HEIGHT	NOTES	NUMBER
W1	1570	1000	ALUMINIUM SINGLE GLAZED (VALUE: <=2.5 SHGC:0.60 - 0.74)	2
W2	610	1000	ALUMINIUM SINGLE GLAZED (VALUE: <=2.5 SHGC:0.60 - 0.74)	1
W3	1570	1000	ALUMINIUM SINGLE GLAZED (VALUE: <=2.5 SHGC:0.60 - 0.74)	1
W4	1570	900	ALUMINIUM SINGLE GLAZED (VALUE: <=2.5 SHGC:0.60 - 0.74)	
SD1	2890	2100	ALUMINIUM SINGLE GLAZED (VALUE: <=2.5 SHGC:0.60 - 0.74)	1

FLOOR PLAN

SCALE 1:100

- SA – SMOKE ALARM
- ⊠ H/W – A SYSTEM WITH A HIGHER ENERGY RATING: GAS INSTANTANEOUS 5 STAR

NOTE THESE PLANS SHOULD BE READ IN CONJUNCTION WITH THE BASIX CERTIFICATE.

REMARKS

- NOTES:
- This drawing is copyright and the property of GHA Engineering.
 - Larger scale drawings and written dimensions take preference.
 - Do not scale from drawings, all dimensions to be verified on site before commencement of work.
 - All discrepancies to be brought to the attention of the author.

TITLE:

FLOOR PLAN

PROPOSED GRANNY FLAT
77 MOOUNT LEWIS AVENUE
PUNCHPOW!



CIVIL & STRUCTURAL CONSULTANTS

Mobile :04133 25 103
FAX: 98966524
589 b Merrylands Road
Merrylands NSW 2160
GEORGE H. AZZI
B.E. (CIVIL), ME(Aust.

Project No.:
24251624-A

Scale:
AS SHOWN

Drawing No.:

Date:
JAN 25

DRAWN BY: G. AZZI

CLIENT

2/4