



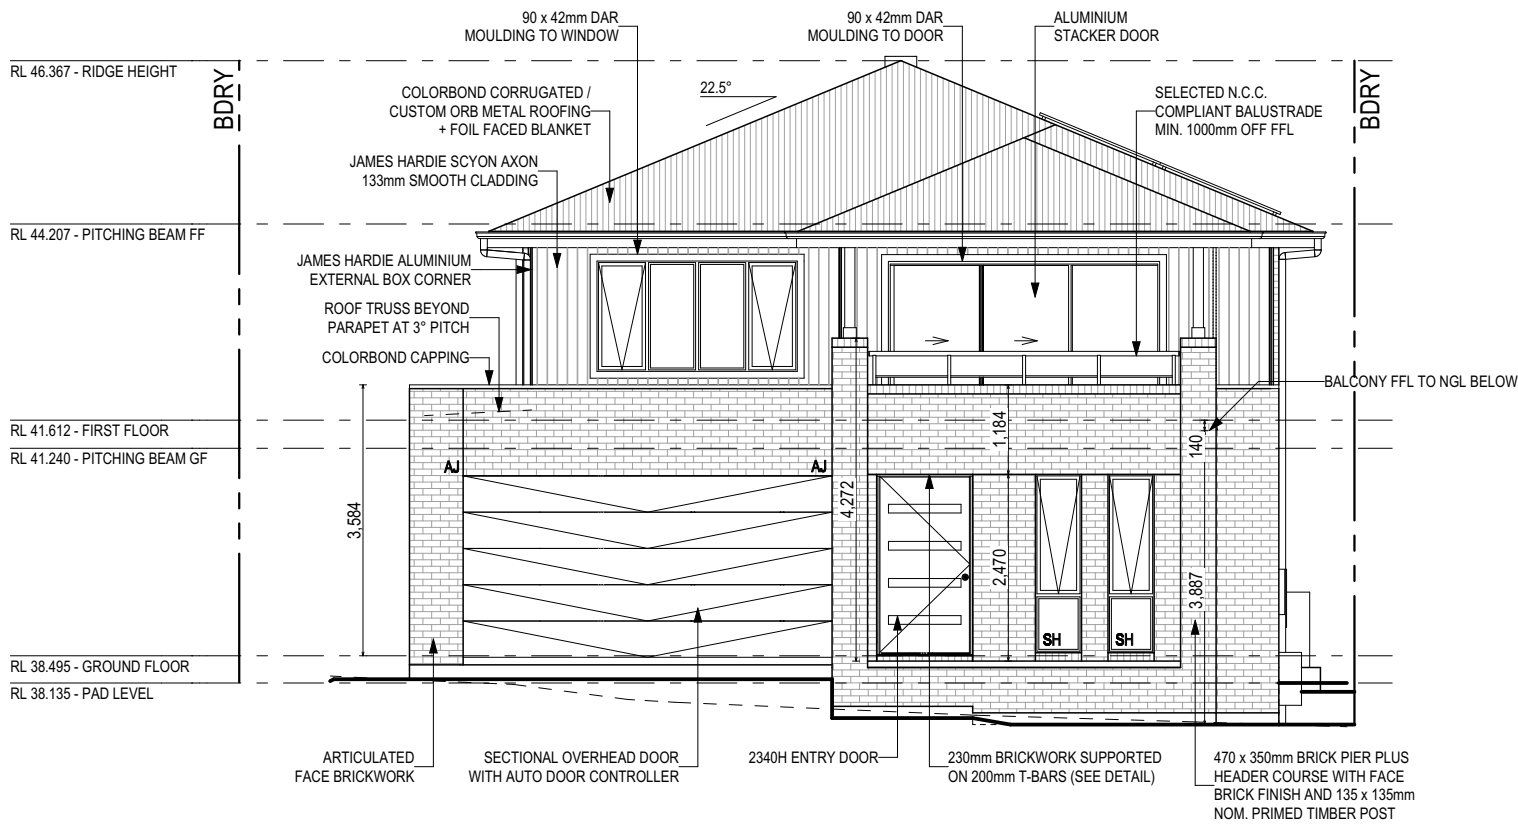

FRONT ELEVATION (SOUTH EAST)  
SCALE: 1:100

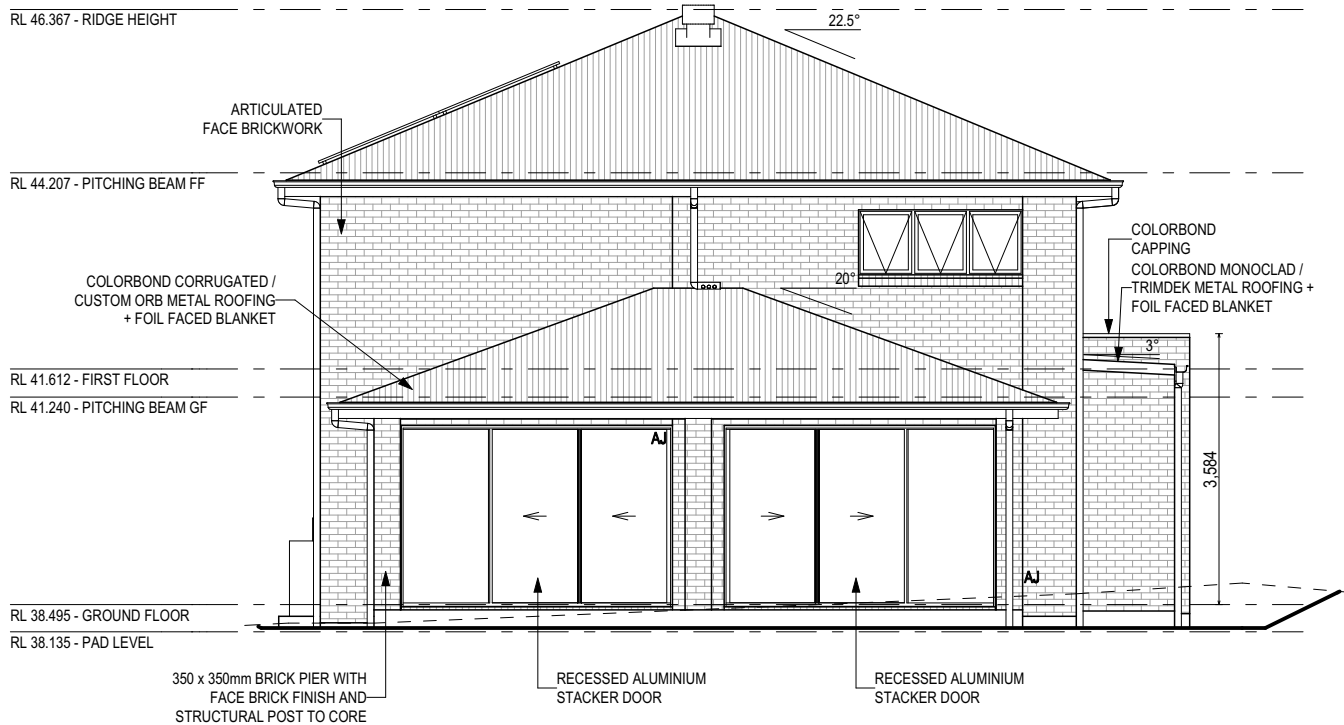

REAR ELEVATION (NORTH WEST)  
SCALE: 1:100


AGGRESSIVE SOIL REQUIREMENTS  
SEE SHEET 1 (COVER SHEET) FOR DETAILS

REFER TO SHEET 1 (COVER SHEET) FOR ALL BUILDING INFORMATION REGARDING:  
- SUSTAINABILITY REQUIREMENTS  
- SITE CLASSIFICATION  
- GENERAL BUILDING INFORMATION

SOME DETAILS ON THIS SHEET ARE INDICATIVE ONLY FOR EXAMPLE BRICKWORK AND CLADDING (EXPANSION JOINTS, ORIENTATION AND LAYOUT) AND ARE SUBJECT TO CHANGE.

SH = SNAP HEADER SILL


FIRST FLOOR WINDOW OPENINGS TO BE RESTRICTED AS REQUIRED BY NCC 2022

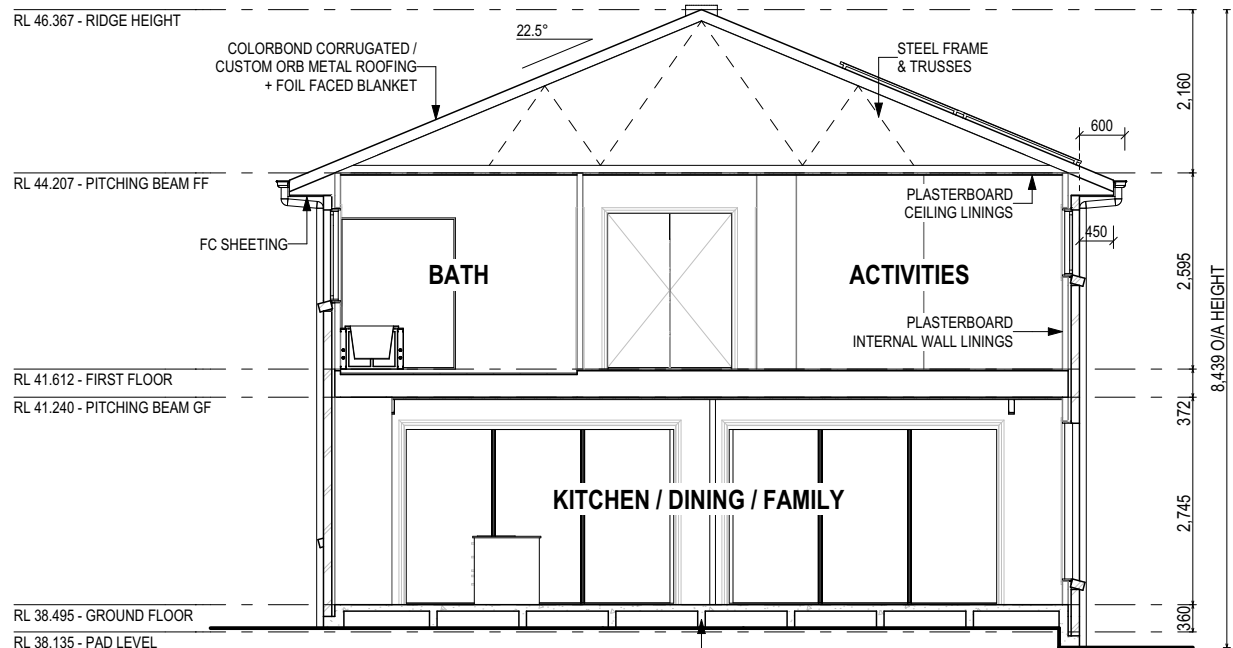


SECTION A-A  
SCALE: 1:100

**SUBJECT TO NCC 2022  
(1 OCT 2023 + 7 STAR BASIX)  
WATERPROOFING & PLUMBING  
CONDENSATION MANAGEMENT  
ENERGY EFFICIENCY**

GLASS TYPE LEGEND

 

WINDOW TYPE LEGEND

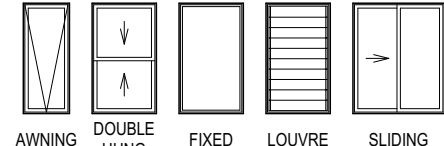

PLAN ACCEPTANCE BY OWNER

SIGNATURE: DATE:


SIGNATURE: DATE:

PLEASE NOTE THAT VARIATIONS WILL NOT BE ACCEPTED AFTER THIS PLAN ACCEPTANCE HAS BEEN SIGNED


© 2025 MCDONALD JONES HOMES PTY LTD (ABN 82 003 687 232). THIS DRAWING IS AN ORIGINAL ARTISTIC WORK WITHIN THE MEANING OF THE COPYRIGHT ACT 1968 (CTH). MCDONALD JONES HOMES PTY LTD IS THE OWNER OF COPYRIGHT IN THIS DRAWING. YOU HEREBY AGREE AND UNDERTAKE THAT YOU WILL NOT IN ANY WAY REPRODUCE, COPY, MODIFY, USE OR TAKE ADVANTAGE OF THE DRAWING TO BUILD A HOUSE BASED ON THIS PLAN (WHETHER IN WHOLE OR IN PART) WITHOUT THE PRIOR WRITTEN CONSENT OF MCDONALD JONES HOMES PTY LTD.



|                                                          |          |                              |       |            |   |                                                 |   |   |   |
|----------------------------------------------------------|----------|------------------------------|-------|------------|---|-------------------------------------------------|---|---|---|
| SPECIFICATION:<br><b>NOW</b><br><br>COPYRIGHT:<br>© 2025 | REVISION |                              | DRAWN |            | CLIENT:<br><b>MARIA &amp; AMERIGO DOMINIC ORTADO</b><br><br>ADDRESS:<br><b>42 REA STREET, GREENACRE NSW 2190</b><br><br>LOT / SECTION / DP:<br><b>96 / - / 29412</b> | COUNCIL:<br><b>CANTERBURY BANKSTOWN COUNCIL</b> | HOUSE DESIGN:<br><b>ENZO THREE</b><br><br>FACADE DESIGN:<br><b>VINCENT</b><br><br>SHEET TITLE:<br><b>ELEVATIONS / SECTION</b> | HOUSE CODE:<br><b>H-MNWENZ30DC</b><br><br>FACADE CODE:<br><b>F-MNWENZ30VNCTA</b><br><br>SHEET No.:<br><b>10 / 22</b><br><br>SCALES:<br><b>1:100</b> | DO NOT SCALE DRAWINGS. USE FIGURED DIMENSIONS ONLY. CHECK AND VERIFY DIMENSIONS AND LEVELS PRIOR TO THE COMMENCEMENT OF ANY WORK. ALL DISCREPANCIES TO BE REPORTED TO THE DRAFTING OFFICE.<br><br><b>607309</b> |
|                                                          | 4        | APPOINTMENT AMENDMENTS SOW2  | BBE   | 13/11/2024 |   |                                                 |   |   |   |
|                                                          | 5        | WORKING DRAWINGS             | LLE   | 26/11/2024 |   |                                                 |   |   |   |
|                                                          | 6        | PCV001 - EXTERNAL SELECTIONS | MFS   | 06/12/2024 |   |                                                 |   |   |   |
|                                                          | 7        | AMEND AS PER PCV 006- BASIX  | JVA   | 18/12/2024 |   |                                                 |   |   |   |
|                                                          | 8        | LIVEABLE HOUSING + PCV010    | LCS   | 29/01/2025 |   |                                                 |   |   |   |

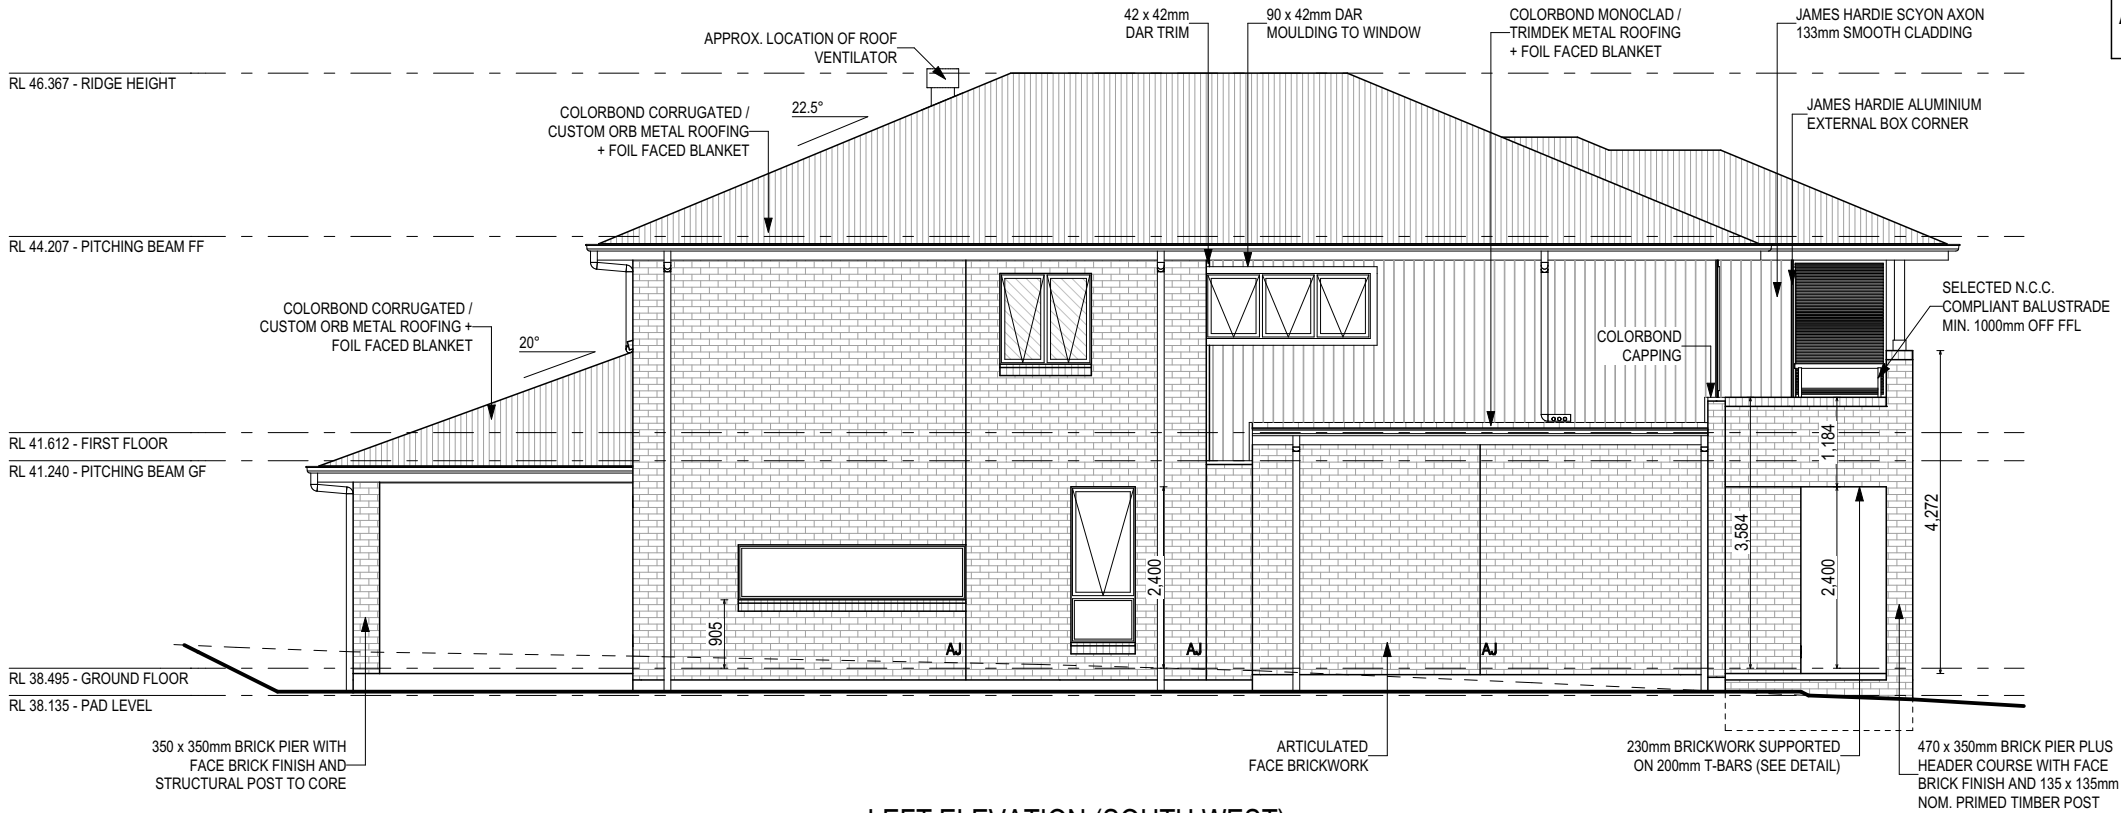

LEFT ELEVATION (SOUTH WEST)  
SCALE: 1:100

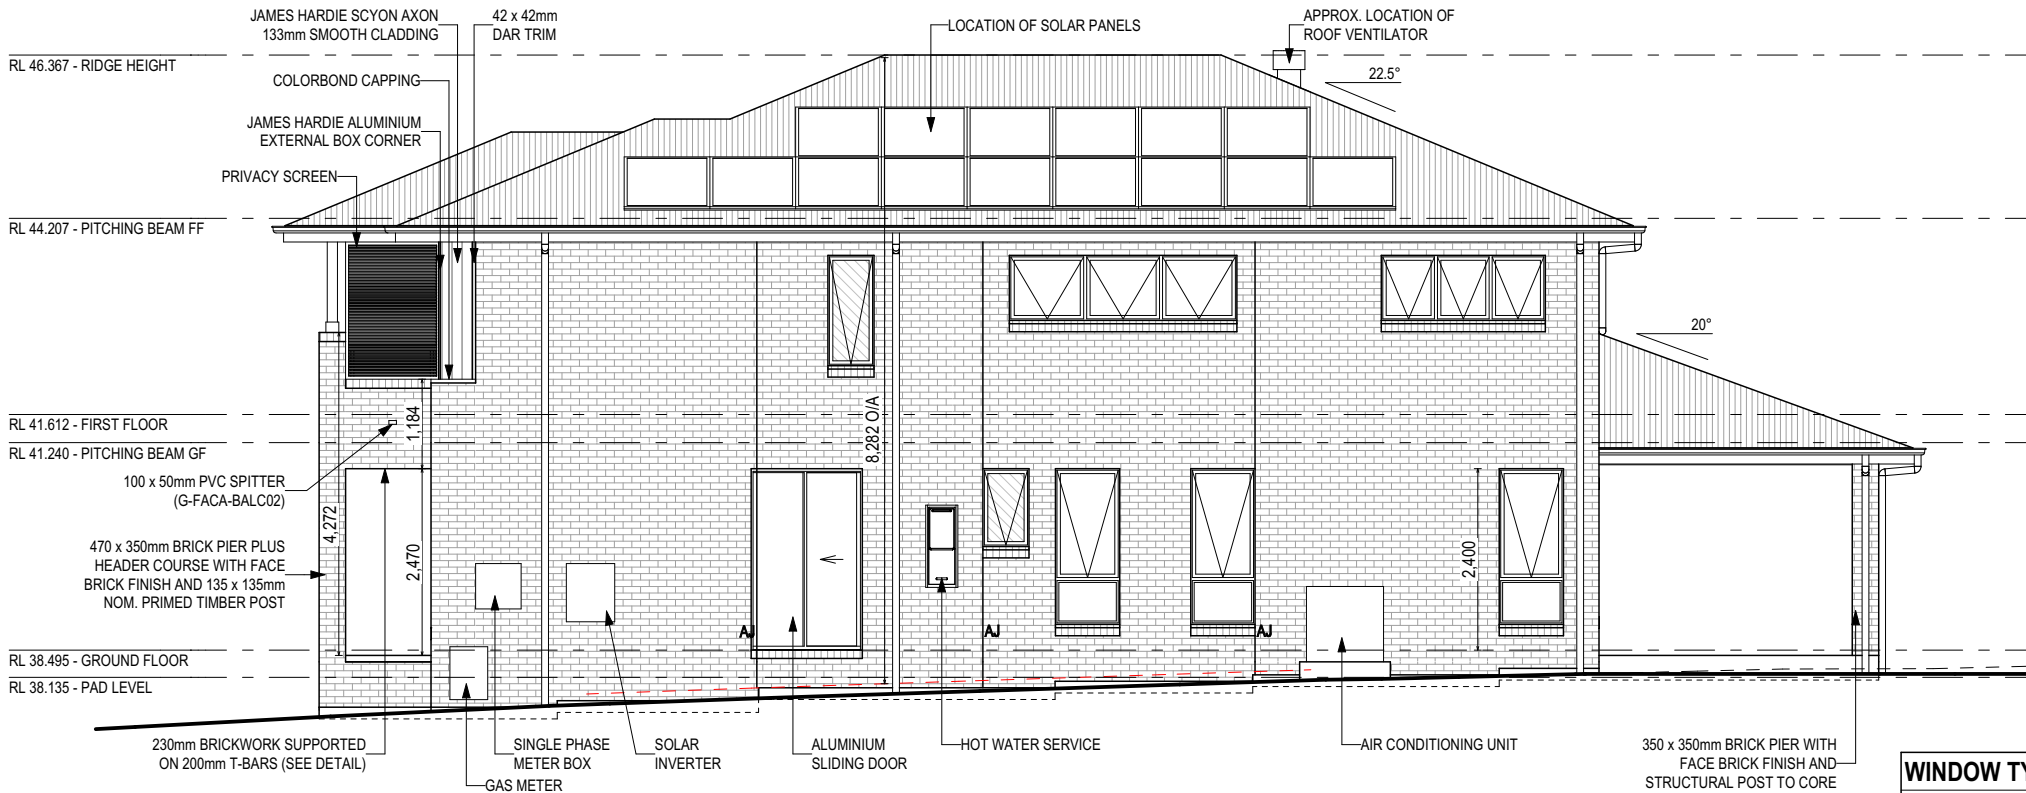

RIGHT ELEVATION (NORTH EAST)  
SCALE: 1:100

**AGGRESSIVE SOIL REQUIREMENTS**  
SEE SHEET 1 (COVER SHEET) FOR DETAILS

REFER TO SHEET 1 (COVER SHEET) FOR ALL BUILDING INFORMATION REGARDING:  
- SUSTAINABILITY REQUIREMENTS  
- SITE CLASSIFICATION  
- GENERAL BUILDING INFORMATION


SOME DETAILS ON THIS SHEET ARE INDICATIVE ONLY FOR EXAMPLE BRICKWORK AND CLADDING (EXPANSION JOINTS, ORIENTATION AND LAYOUT) AND ARE SUBJECT TO CHANGE.

SH = SNAP HEADER SILL


FIRST FLOOR WINDOW OPENINGS TO BE RESTRICTED AS REQUIRED BY NCC 2022

**SUBJECT TO NCC 2022**  
**(1 OCT 2023 + 7 STAR BASIX)**  
WATERPROOFING & PLUMBING  
CONDENSATION MANAGEMENT  
ENERGY EFFICIENCY

**WINDOW TYPE LEGEND**

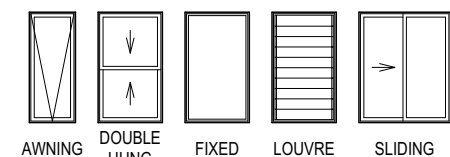

**GLASS TYPE LEGEND**

 

**PLAN ACCEPTANCE BY OWNER**

SIGNATURE: DATE:

SIGNATURE: DATE:

PLEASE NOTE THAT VARIATIONS WILL NOT BE ACCEPTED AFTER THIS PLAN ACCEPTANCE HAS BEEN SIGNED

© 2025 MCDONALD JONES HOMES PTY LTD (ABN 82 003 687 232). THIS DRAWING IS AN ORIGINAL ARTISTIC WORK WITHIN THE MEANING OF THE COPYRIGHT ACT 1968 (CTH). MCDONALD JONES HOMES PTY LTD IS THE OWNER OF COPYRIGHT IN THIS DRAWING. YOU HEREBY AGREE AND UNDERTAKE THAT YOU WILL NOT IN ANY WAY REPRODUCE, COPY, MODIFY, USE OR TAKE ADVANTAGE OF THE DRAWING TO BUILD A HOUSE BASED ON THIS PLAN (WHETHER IN WHOLE OR IN PART) WITHOUT THE PRIOR WRITTEN CONSENT OF MCDONALD JONES HOMES PTY LTD.

| SPECIFICATION: | REVISION                       | DRAWN          | CLIENT:                           | HOUSE DESIGN:  | HOUSE CODE:     | DO NOT SCALE DRAWINGS. USE FIGURED DIMENSIONS ONLY. CHECK AND VERIFY DIMENSIONS AND LEVELS PRIOR TO THE COMMENCEMENT OF ANY WORK. ALL DISCREPANCIES TO BE REPORTED TO THE DRAFTING OFFICE. |
|----------------|--------------------------------|----------------|-----------------------------------|----------------|-----------------|---|
| NOW            | 4 APPOINTMENT AMENDMENTS SOW2  | BBE 13/11/2024 | MARIA & AMERIGO DOMINIC ORTADO    | ENZO THREE     | H-MNWENZ30DC    |   |
| COPYRIGHT:     | 5 WORKING DRAWINGS             | LLE 26/11/2024 | ADDRESS:                          | FACADE DESIGN: | FACADE CODE:    |   |
| © 2025         | 6 PCV001 - EXTERNAL SELECTIONS | MFS 06/12/2024 | 42 REA STREET, GREENACRE NSW 2190 | VINCENT        | F-MNWENZ30VNCTA |   |
|                | 7 AMEND AS PER PCV 006- BASIX  | JVA 18/12/2024 | LOT / SECTION / DP:               | SHEET TITLE:   | SHEET No.:      |   |
|                | 8 LIVEABLE HOUSING + PCV010    | LCS 29/01/2025 | 96 / - / 29412                    | ELEVATIONS     | 11 / 22         |   |
|                |                                |                | COUNCIL:                          |                | SCALES:         |   |
|                |                                |                | CANTERBURY BANKSTOWN COUNCIL      |                | 1:100           |   |
|                |                                |                |                                   |                |                 | 607309   |