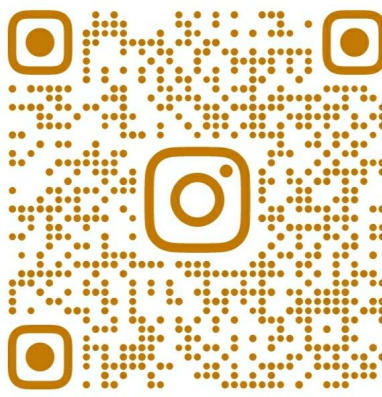



NOTES

- ALL WORKS TO COMPLY WITH THE RELEVANT AUSTRALIAN STANDARDS
- ALL WORKS ARE TO BE CARRIED OUT IN ACCORDANCE WITH THE REQUIREMENTS OF THE BUILDING CODE OF AUSTRALIA
- ALL DIMS TO BE VERIFIED BY BUILDER PRIOR TO CONSTRUCTION.
- BOUNDARY DIMENSIONS & ALL LEVELS SUBJECT TO CONFIRMATION BY BUILDER
- USE FIGURED DIMENSIONS ONLY, DO NOT SCALE FROM PLANS.

REV/DATE	DESCRIPTION
A 29.10.24	ISSUED FOR CONCEPT PLANS
B 31.10.24	ISSUED FOR AMENDED PLANS
C 14.11.24	ISSUED FOR DESIGN PLANS
D 10.12.24	ISSUED FOR CONSULTANTS
E 30.01.25	ISSUED FOR DA SUBMISSION
F	


LEGEND
NON-TRAFFICABLE
LANDSCAPE
CONCRETE PATH
CONCRETE SURFACE
SWIMMING POOL
TILED FLOOR
ARTICULATION
OVERHEAD
HIDDEN
SITE BOUNDARY
SMOKE ALARM
MECH VENTILATION
WET AREA FLOOR WASTE
90 STUD WALL
110 BRICK
250 BRICK VENEER
270 DOUBLE BRICK
130 CLADDING
200 HEBEL WALL

TITLE
ELEVATIONS

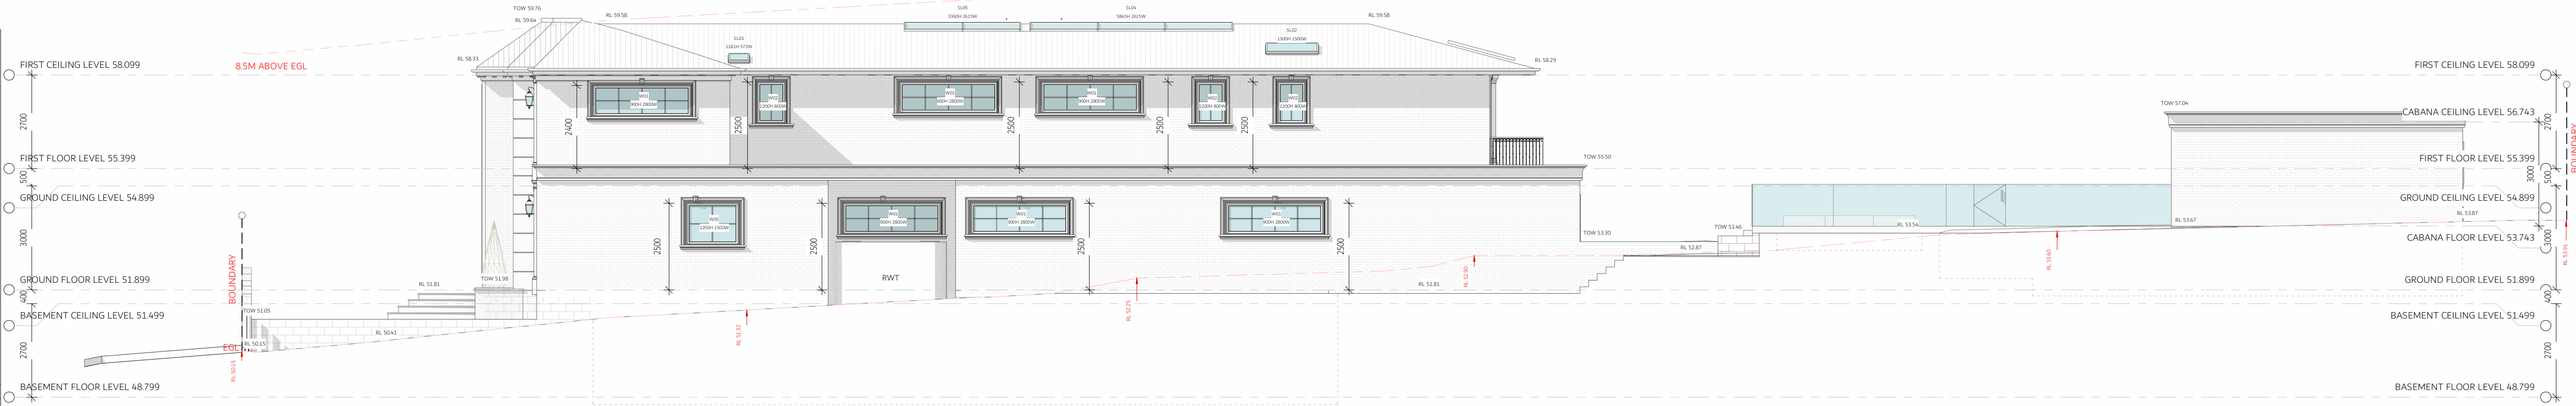

EAST ELEVATION

1 : 100

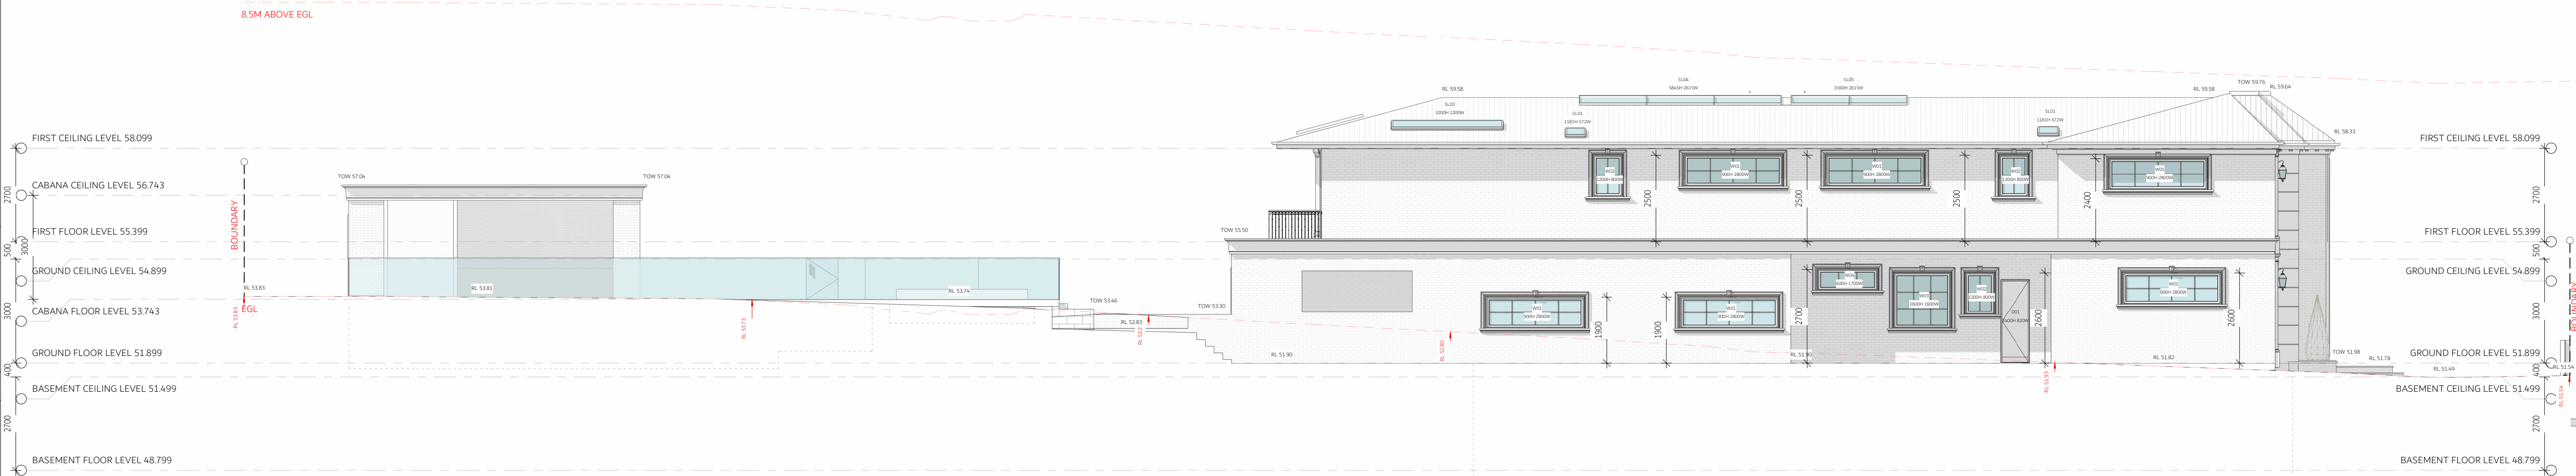

WEST ELEVATION

1 : 100



NORTH ELEVATION

1 : 100





VISUAL SCALE 1:100 @ A1



SOUTH ELEVATION


1 : 100

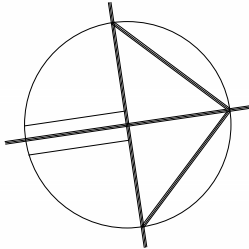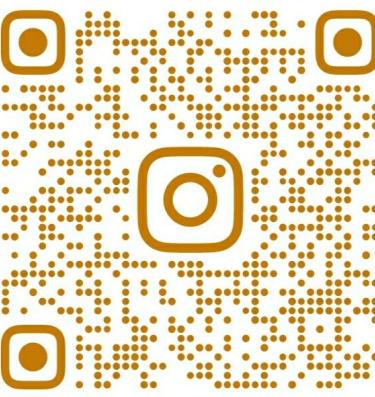

- ALL WORKS TO COMPLY WITH THE RELEVANT AUSTRALIAN STANDARDS
- ALL WORKS ARE TO BE CARRIED OUT IN ACCORDANCE WITH THE REQUIREMENTS OF THE BUILDING CODE OF AUSTRALIA
- ALL DIMS TO BE VERIFIED BY BUILDER PRIOR TO CONSTRUCTION.
- BOUNDARY DIMENSIONS & ALL LEVELS SUBJECT TO CONFIRMATION BY BUILDER
- USE FIGURED DIMENSIONS ONLY, DO NOT SCALE FROM PLANS.


REV/DATE	DESCRIPTION
A 29.10.24	ISSUED FOR CONCEPT PLANS
B 31.10.24	ISSUED FOR AMENDED PLANS
C 14.11.24	ISSUED FOR DESIGN PLANS
D 10.12.24	ISSUED FOR CONSULTANTS
E 30.01.25	ISSUED FOR DA SUBMISSION
F	

- NON-TRAFFICABLE
- LANDSCAPE
- CONCRETE PATH
- CONCRETE SURFACE
- SWIMMING POOL
- TILED FLOOR
- ARTICULATION
- OVERHEAD
- HIDDEN
- SITE BOUNDARY
- SMOKE ALARM
- MECH-VENTILATION
- WET AREA FLOOR WASTE
- 90 STUD WALL
- 110 BRICK
- 250 BRICK VENEER
- 270 DOUBLE BRICK
- 130 CLADDING
- 200 HEBEL WALL

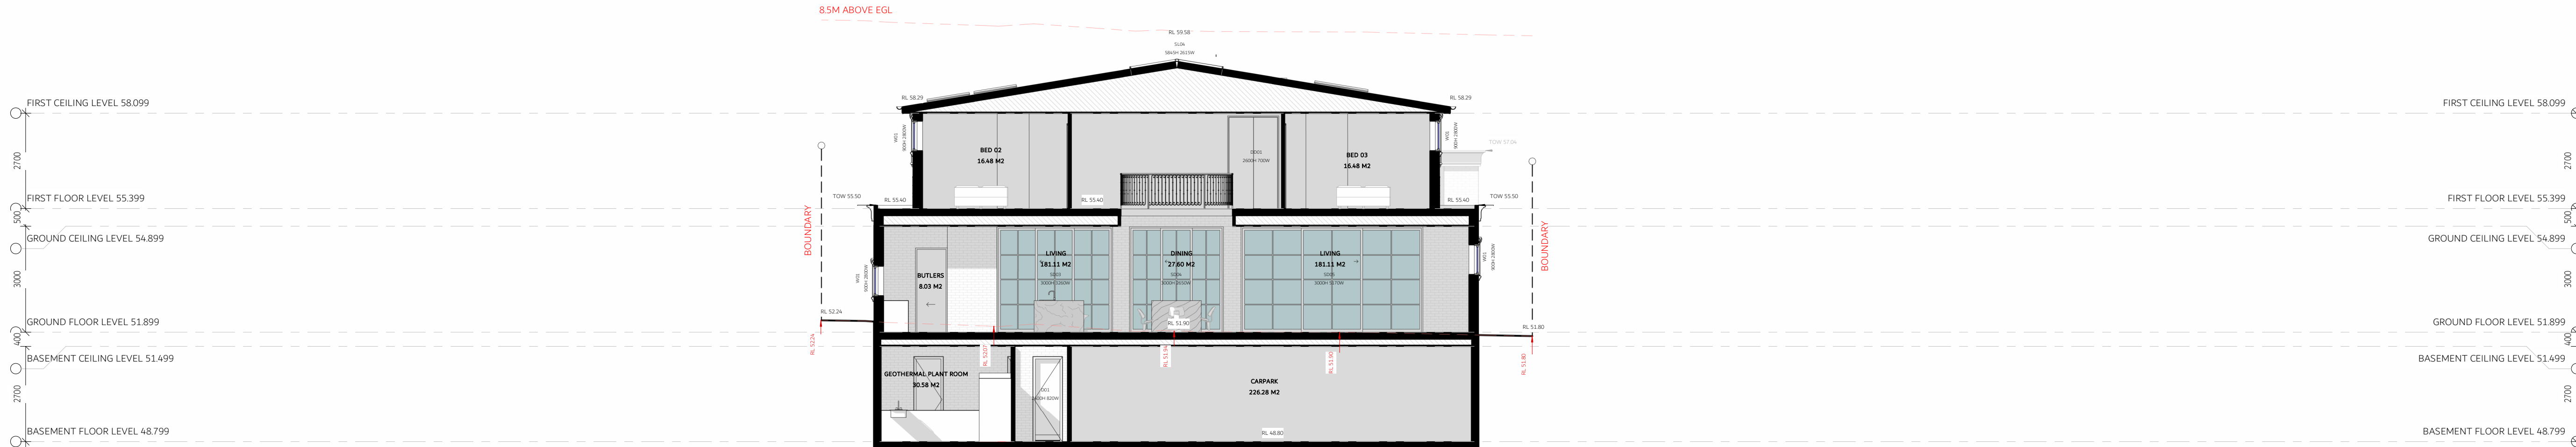


CROSS SECTION

1 : 100

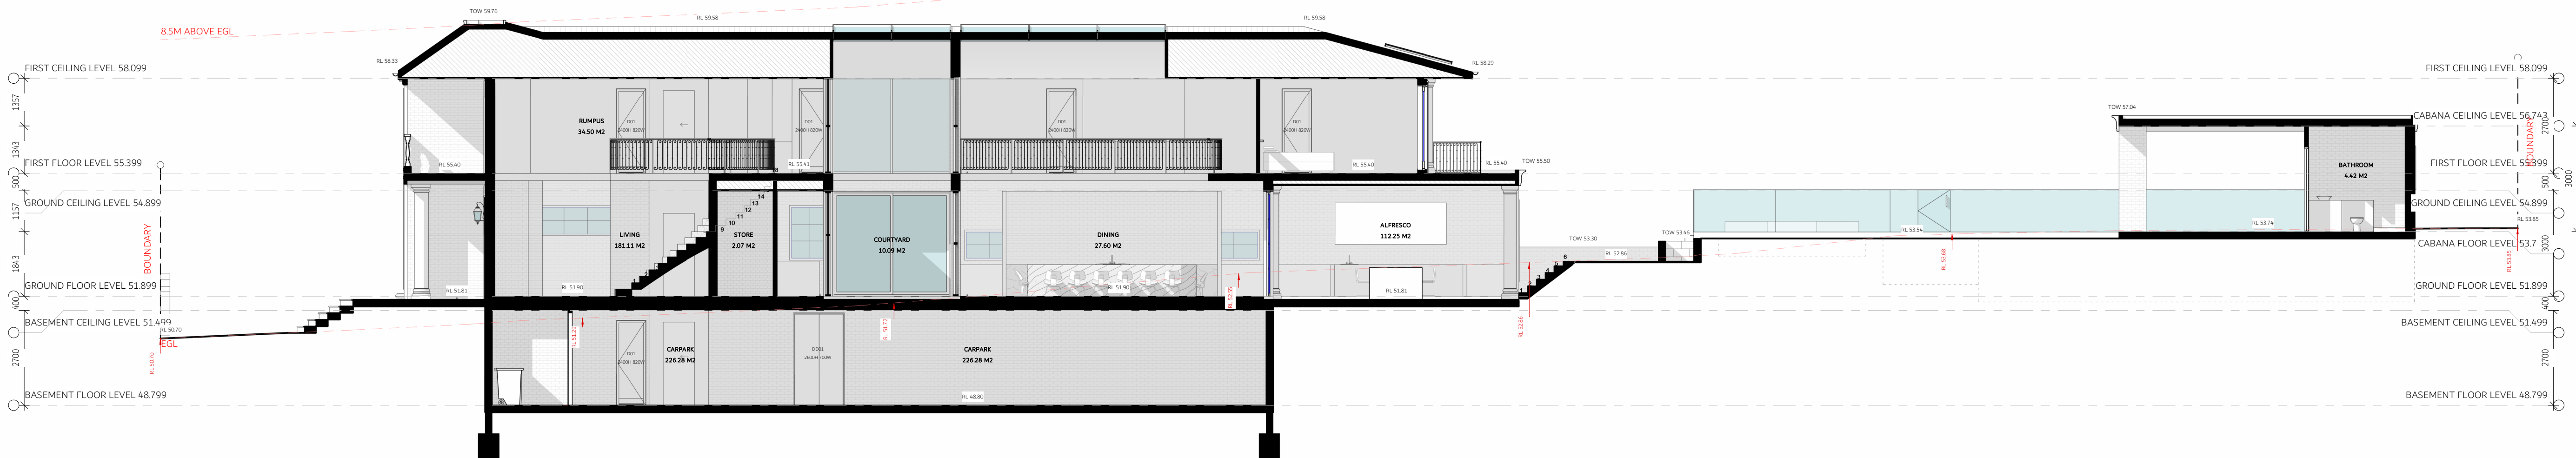

LONG SECTION

1 : 100

 

VISUAL SCALE 1:100 @ A1