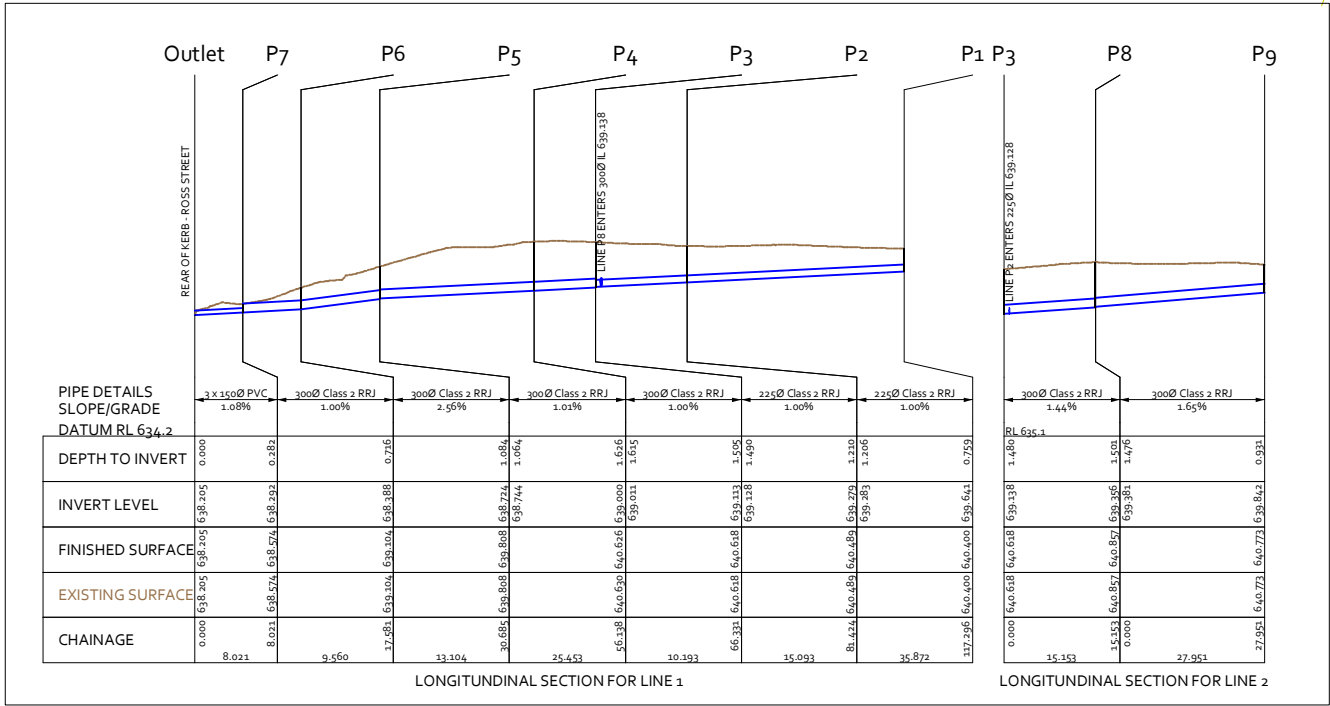
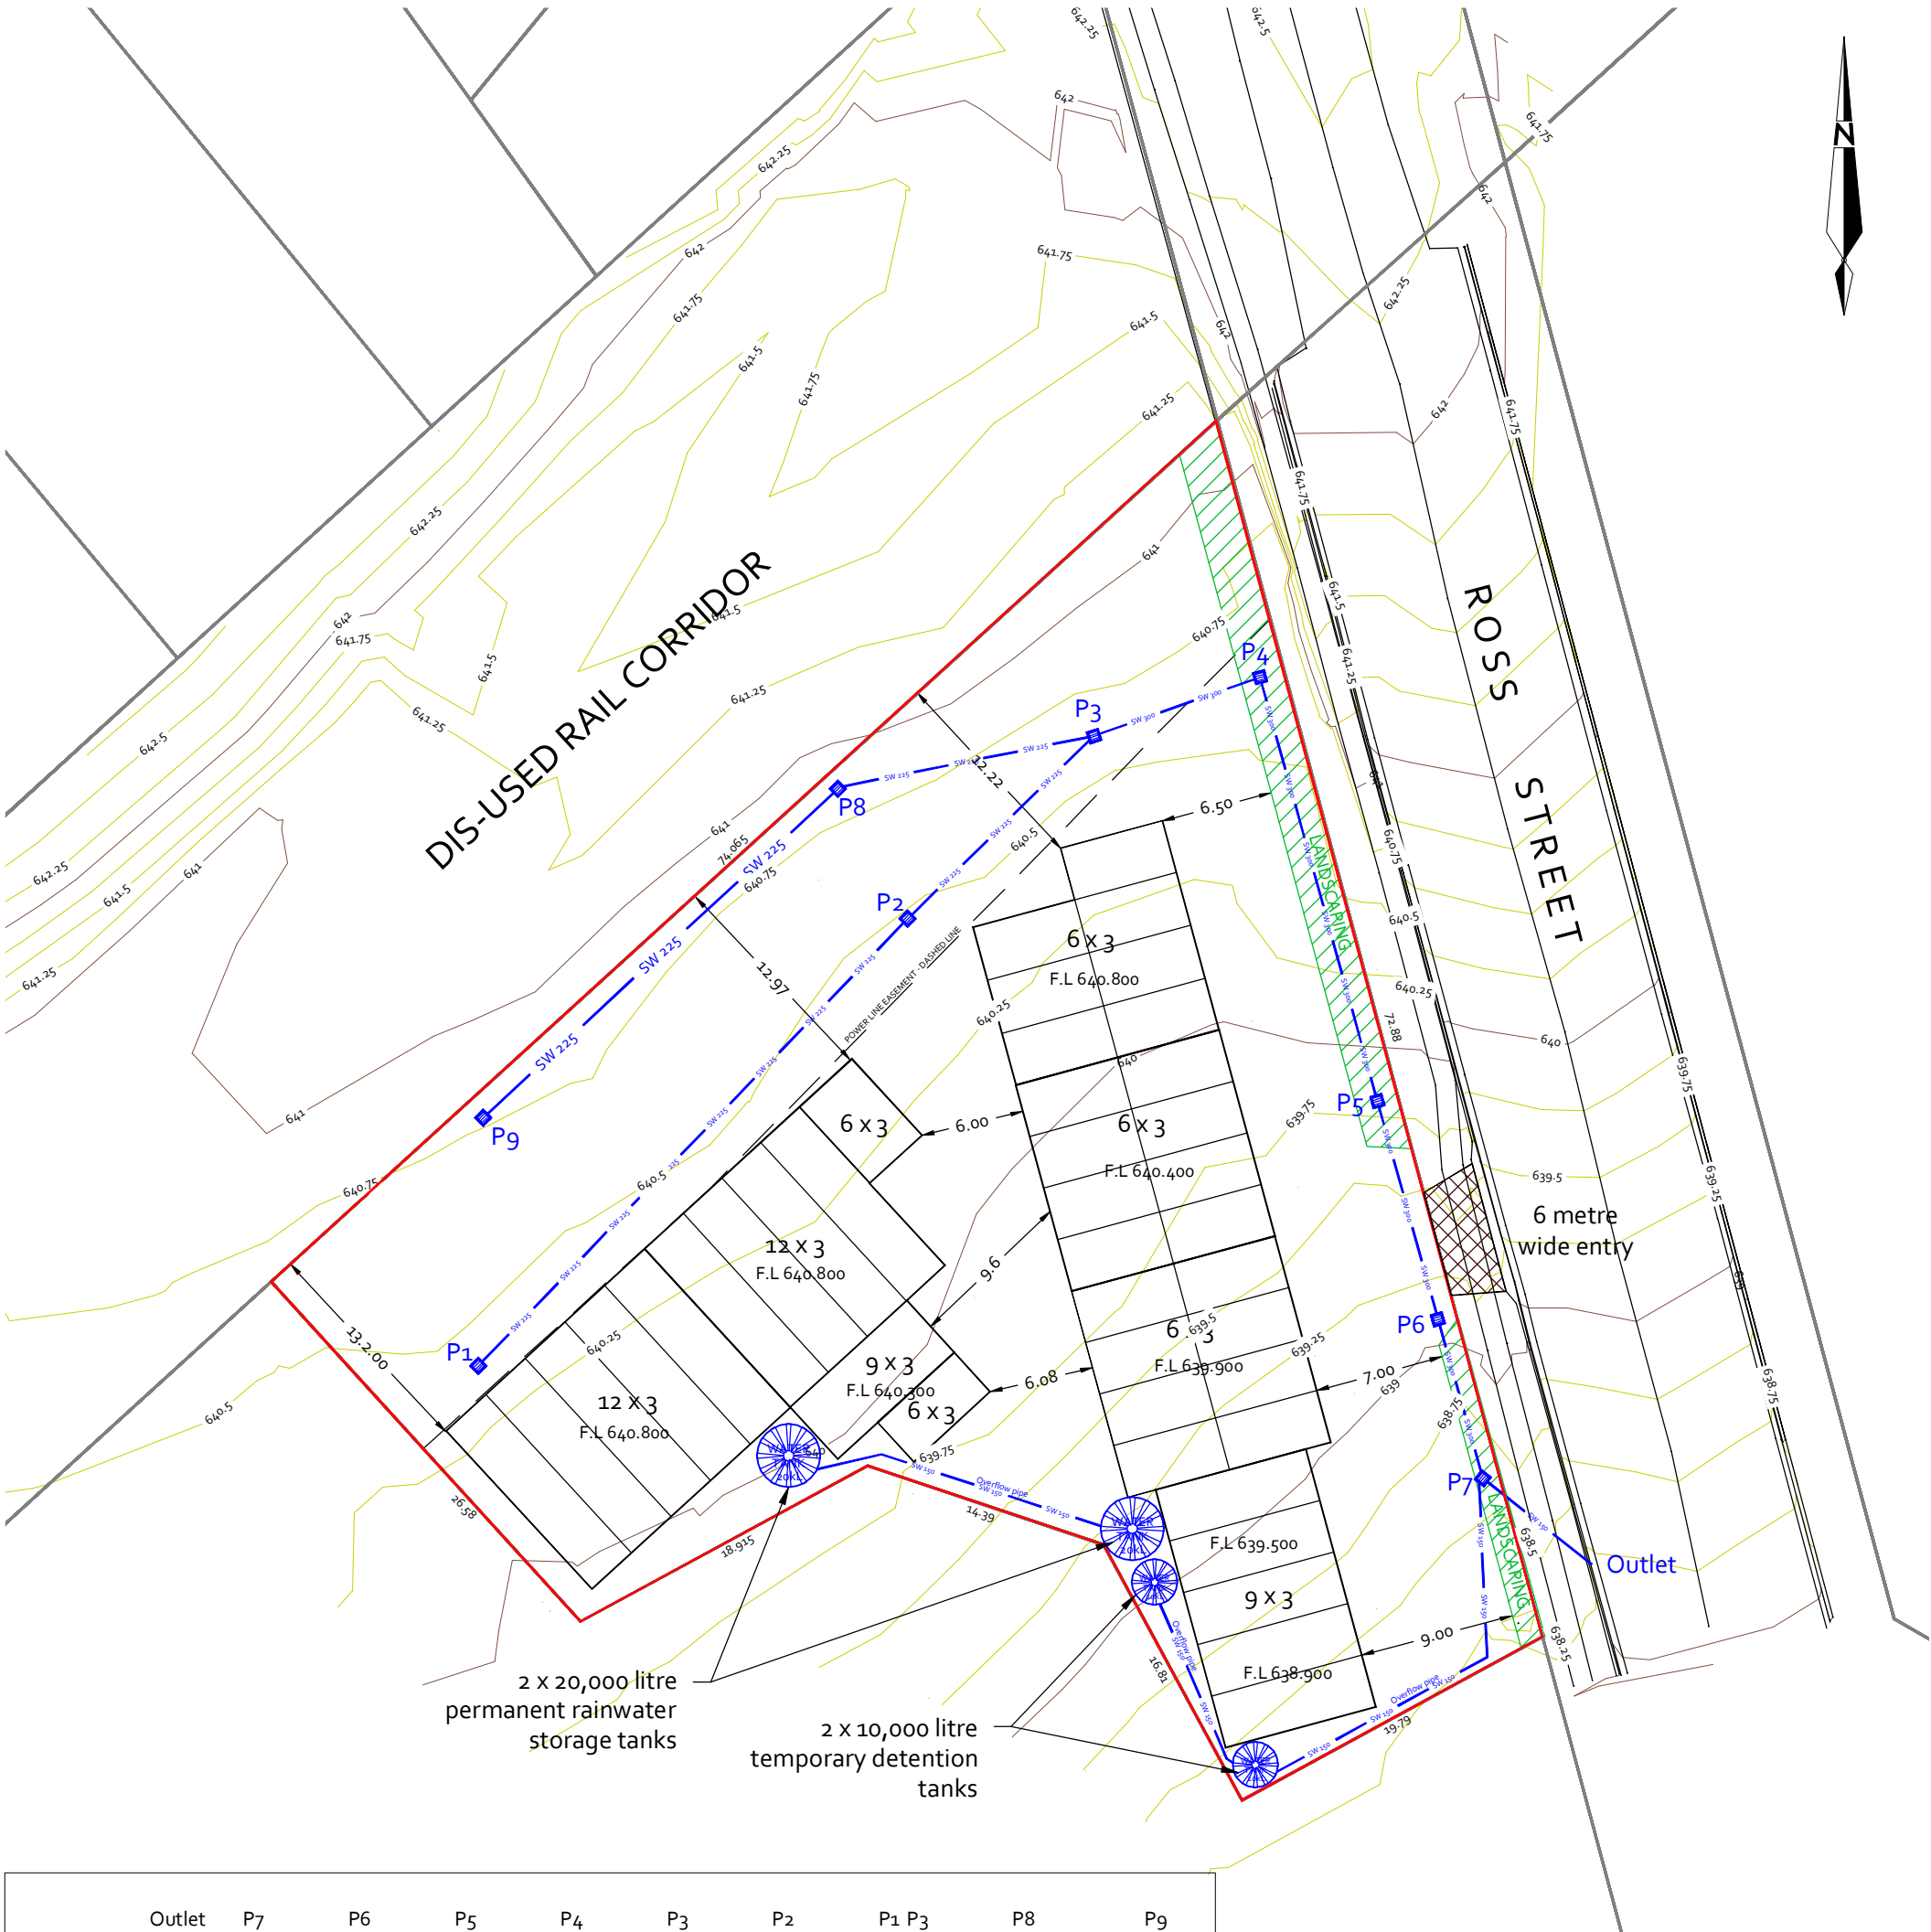


 P.O Box 619 Goulburn, NSW. 2580 E: sowdes@sowdes.com M: 0428 863 401	DRAWING REFERENCE		PROJECT TITLE: SELF-STORAGE SHED DEVELOPMENT	TITLE PARTICULARS: LOT 90 DP119204	DRAWING DATE: Mar. 2024	SHEET NUMBER: 1 of 1
	ISSUE	AMENDMENT DETAILS	DATE		REFERENCE NUMBER: 0030724	DRAWN BY: PJ
	A	DEVELOPMENT SUBMISSION	07/03/2024		DRAWING SCALE: 1:400	SHEET SIZE: A3
				DRAWING TITLE: STORMWATER DRAINAGE SITE PLAN	STREET ADDRESS: 27 ROSS STREET GOULBURN, NSW. 2580	DRAWING REFERENCE NUMBER: 0030724-01A

This drawing and the ideas contained herein are protected by copyright. Unauthorised distribution, reproduction or use as part of a submission for development purposes is a breach of copyright. No licence is implied, expressed or assigned unless acknowledged separately in writing. Any rights to distribute or use the information contained in the drawing will be terminated by SOWDES if the client breaches their obligation to pay all invoices owing to SOWDES. The drawings are conceptual and are not intended to be absolute and therefore may be slightly varied in reality.