

GOULBURN – ADVERTISING STRUCTURE: CONSTRUCTION OF A DIGITAL, WALL MOUNTED, BILLBOARD SIGN.

31 SYDNEY ROAD,
GOULBURN NSW 2580

TOWN PLANNING DRAWINGS

- A01 COVER PAGE
- A02 SITE PLAN
- A03 FLOOR PLAN & ELEVATIONS
- A04 PERSPECTIVE VIEWS

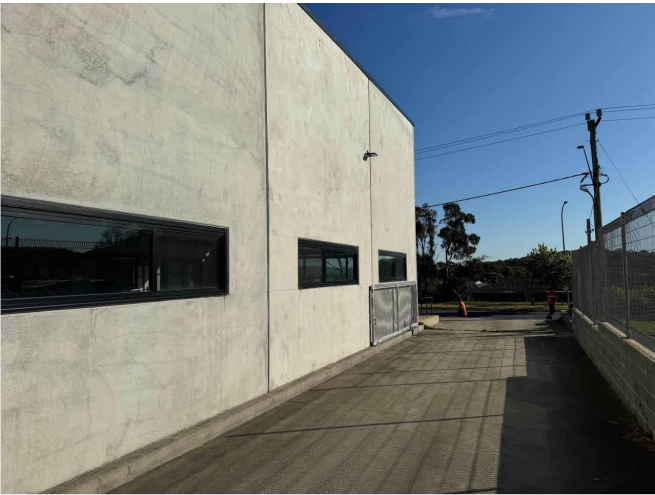


PHOTO 01

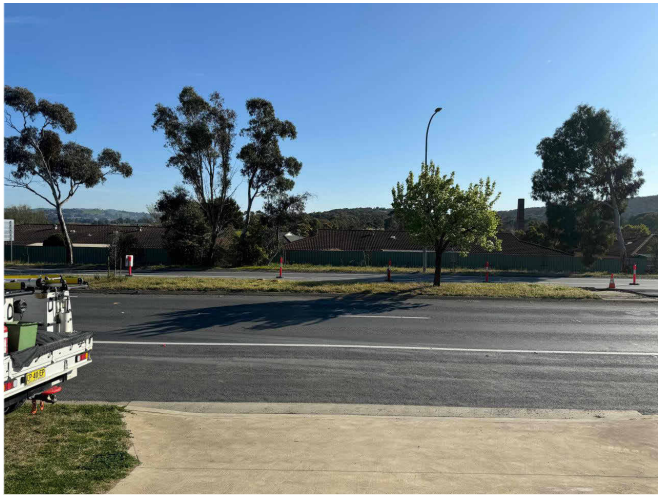


PHOTO 02

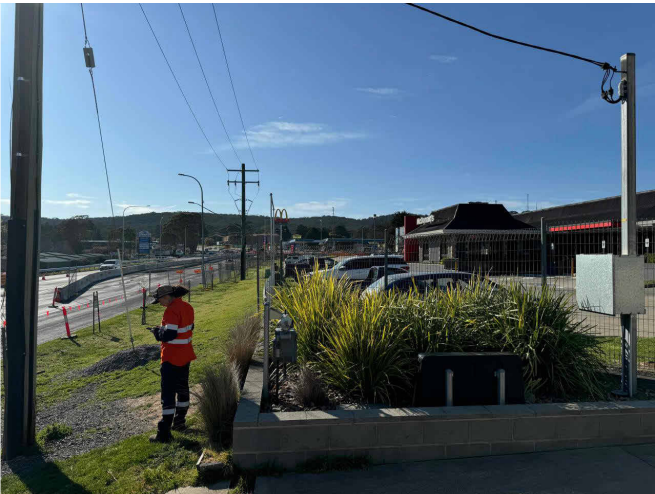


PHOTO 03

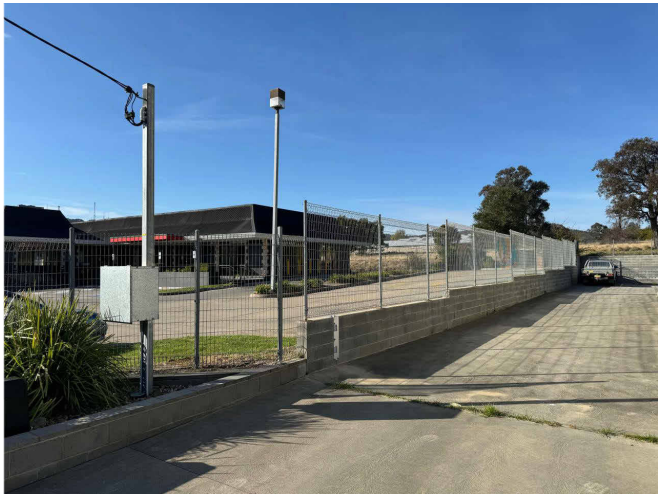


PHOTO 04




KEY PLAN
SCALE 1 : 1000

PHOTO LEGEND	
NO.	DESCRIPTION
01	PHOTOGRAPHIC VIEW OF THE PROPOSED LOCATION FOR THE SIGN.
02	PHOTOGRAPHIC VIEW NORTH FROM PROPOSED LOCATION FOR THE SIGN.
03	PHOTOGRAPHIC VIEW WEST FROM PROPOSED LOCATION FOR THE SIGN..
04	PHOTOGRAPHIC VIEW SOUTH FROM PROPOSED LOCATION FOR THE SIGN.

ISSUE/AMMENDMENTS SCHEDULE	
01	22/01/2025 TOWN PLANNING ISSUE
TOWN PLANNING	
NOT FOR CONSTRUCTION	




PROJECT
GOULBURN – ADVERTISING STRUCTURE: CONSTRUCTION
OF A DIGITAL, WALL MOUNTED, BILLBOARD SIGN.
ADDRESS
31 SYDNEY ROAD,
GOULBURN NSW 2580

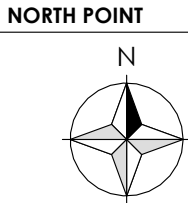


DATE
22/01/2025
DRAWING NO.
A01
DRAWN BY
AP
PROJECT NO.
24-105
PAGE SIZE
A3
ISSUE NO.
01


GAWK OUTDOOR
Suite 3/281 Brunswick St, Fitzroy VIC 3065
james@gawk.com.au
03 5409 2655

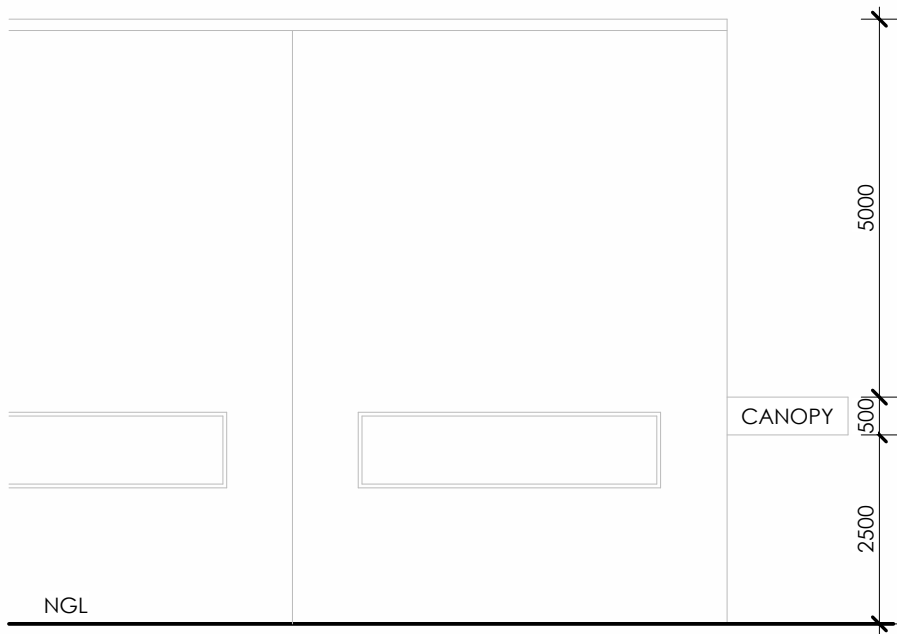


EXISTING EAST ELEVATION
SCALE 1 : 100

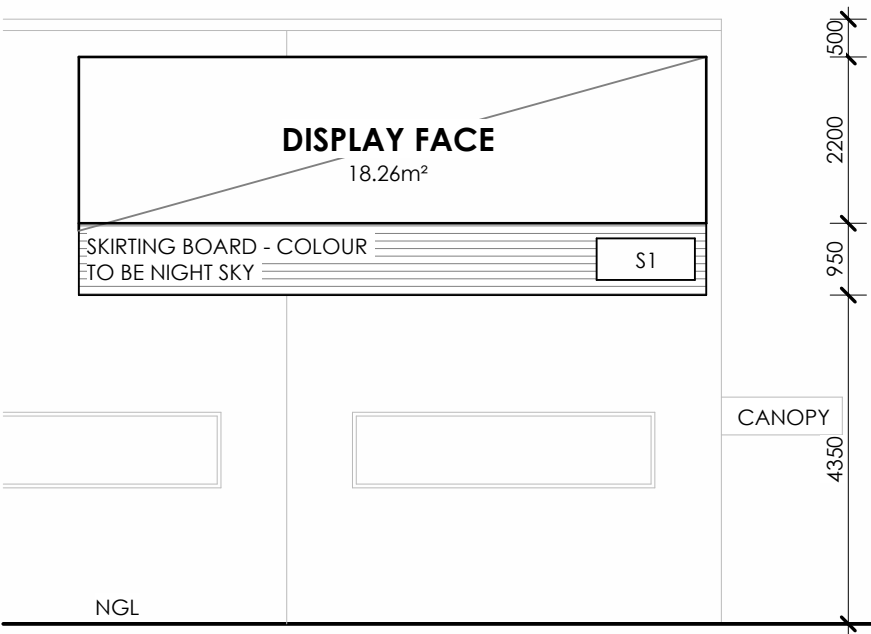


PROPOSED EAST ELEVATION
SCALE 1 : 100

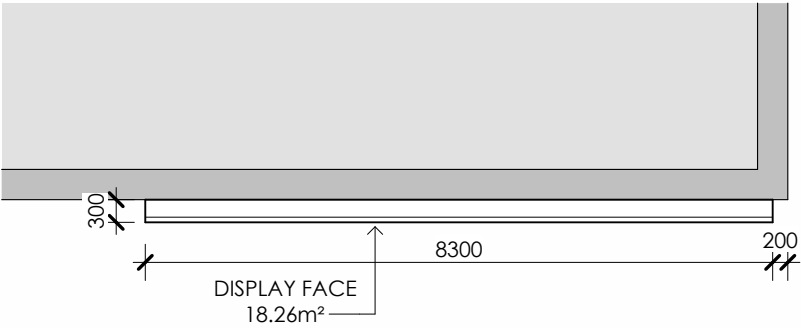


FLOOR PLAN
SCALE 1 : 100

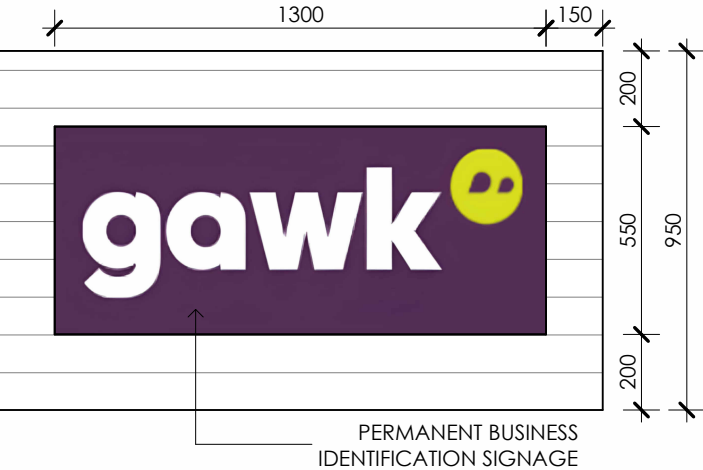

S1 - SIGNAGE DETAIL
SCALE 1 : 20

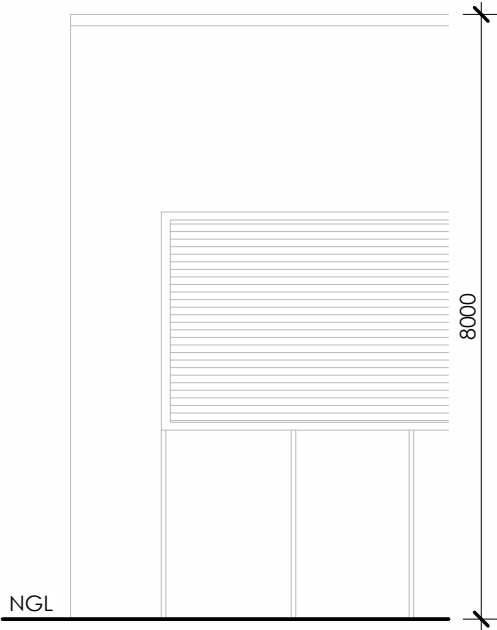

EXISTING NORTH ELEVATION
SCALE 1 : 100

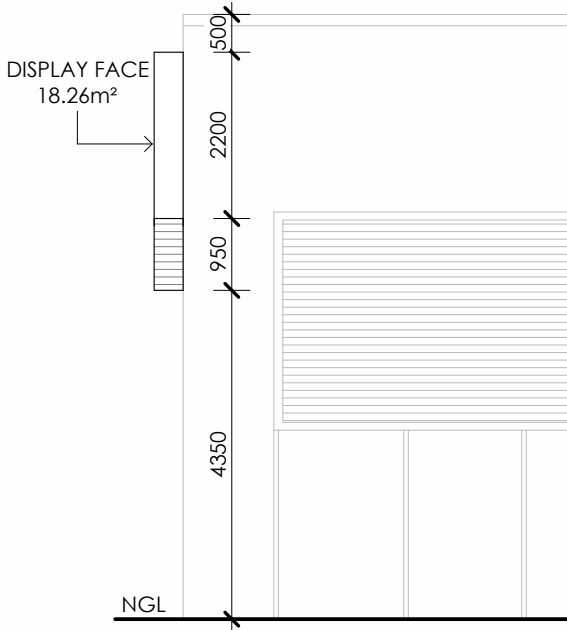


PROPOSED NORTH ELEVATION
SCALE 1 : 100



PERSPECTIVE


MATERIALS BOARD

 

BLACK PAINT
PROPOSED BLACK PAINT
FINISH TO ALL FEATURES,
TRIMS AND LIGHTING



SKIRTING BOARD
PROPOSED COLORBOND
SKIRTING BOARD WITH
NIGHT SKY FINISH

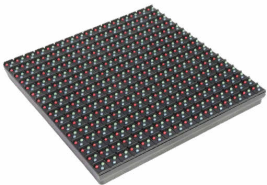

LED SCREEN
DISPLAY

LEGEND

- NGL NATURAL GROUND LINE
S1 PERMANENT SIGN 1 - REFER TO DETAIL


ISSUE/AMMENDMENTS SCHEDULE

01 22/01/2025
TOWN PLANNING ISSUE

TOWN PLANNING
NOT FOR CONSTRUCTION



PROJECT
GOULBURN – ADVERTISING STRUCTURE: CONSTRUCTION OF A DIGITAL, WALL
MOUNTED, BILLBOARD SIGN.
ADDRESS
31 SYDNEY ROAD,
GOULBURN NSW 2580

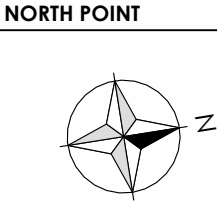

DATE
22/01/2025
DRAWING NO.
A03
DRAWN BY
AP
PROJECT NO.
24-105
PAGE SIZE
A3
ISSUE NO.
01

GAWK OUTDOOR
SUITE 3/281 BRUNSWICK ST, FITZROY VIC 3065
james@gawk.com.au
03 5409 2655



EXISTING PERSPECTIVE VIEW 01 - WESTBOUND TRAFFIC



PERSPECTIVE VIEW REFERENCE
SCALE 1 : 1000

GENERAL NOTES

PROPOSED PERSPECTIVE VIEW IS AN ARTISTS IMPRESSION OF THE PROPOSAL ONLY. SIZE AND SCALE ARE REFERENCED ON THE FLOOR PLANS AND ELEVATIONS.

ALL DRAWINGS TO BE READ IN CONJUNCTION WITH THE SUPPLIED TOWN PLANNING REPORT

REFER TO THE TOWN PLANNING REPORT FOR THE WRITTEN STATEMENT REGARDING THE METHODOLOGY DURING THE PREPARATION OF PERSPECTIVE VIEWS



PROPOSED PERSPECTIVE VIEW 01 - WESTBOUND TRAFFIC

LEGEND

00 PERSPECTIVE VIEW - VIEWER POINT AND ITS DIRECTION TO THE PROPOSED LOCATION FOR THE SIGN (LS)


ISSUE/AMMENDMENTS SCHEDULE

01 22/01/2025
TOWN PLANNING ISSUE

TOWN PLANNING
NOT FOR CONSTRUCTION



PROJECT
GOULBURN – ADVERTISING STRUCTURE: CONSTRUCTION OF A DIGITAL, WALL MOUNTED, BILLBOARD SIGN.
ADDRESS
31 SYDNEY ROAD,
GOULBURN NSW 2580

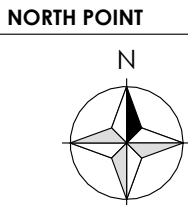

DATE
22/01/2025
DRAWING NO.
A04
DRAWN BY
AP
PROJECT NO.
24-105
PAGE SIZE
A3
ISSUE NO.

GAWK OUTDOOR
SUITE 3/281 BRUNSWICK ST, FITZROY VIC 3065
james@gawk.com.au
03 5409 2655