


SF STEP FREE ACCESS

BF **BOUNDARY FENCING**
1.8m HIGH PALLISADE STYLE FENCING IN BLACK

SHARED ACCESS
MIN. 2.5m HEAD CLEARANCE

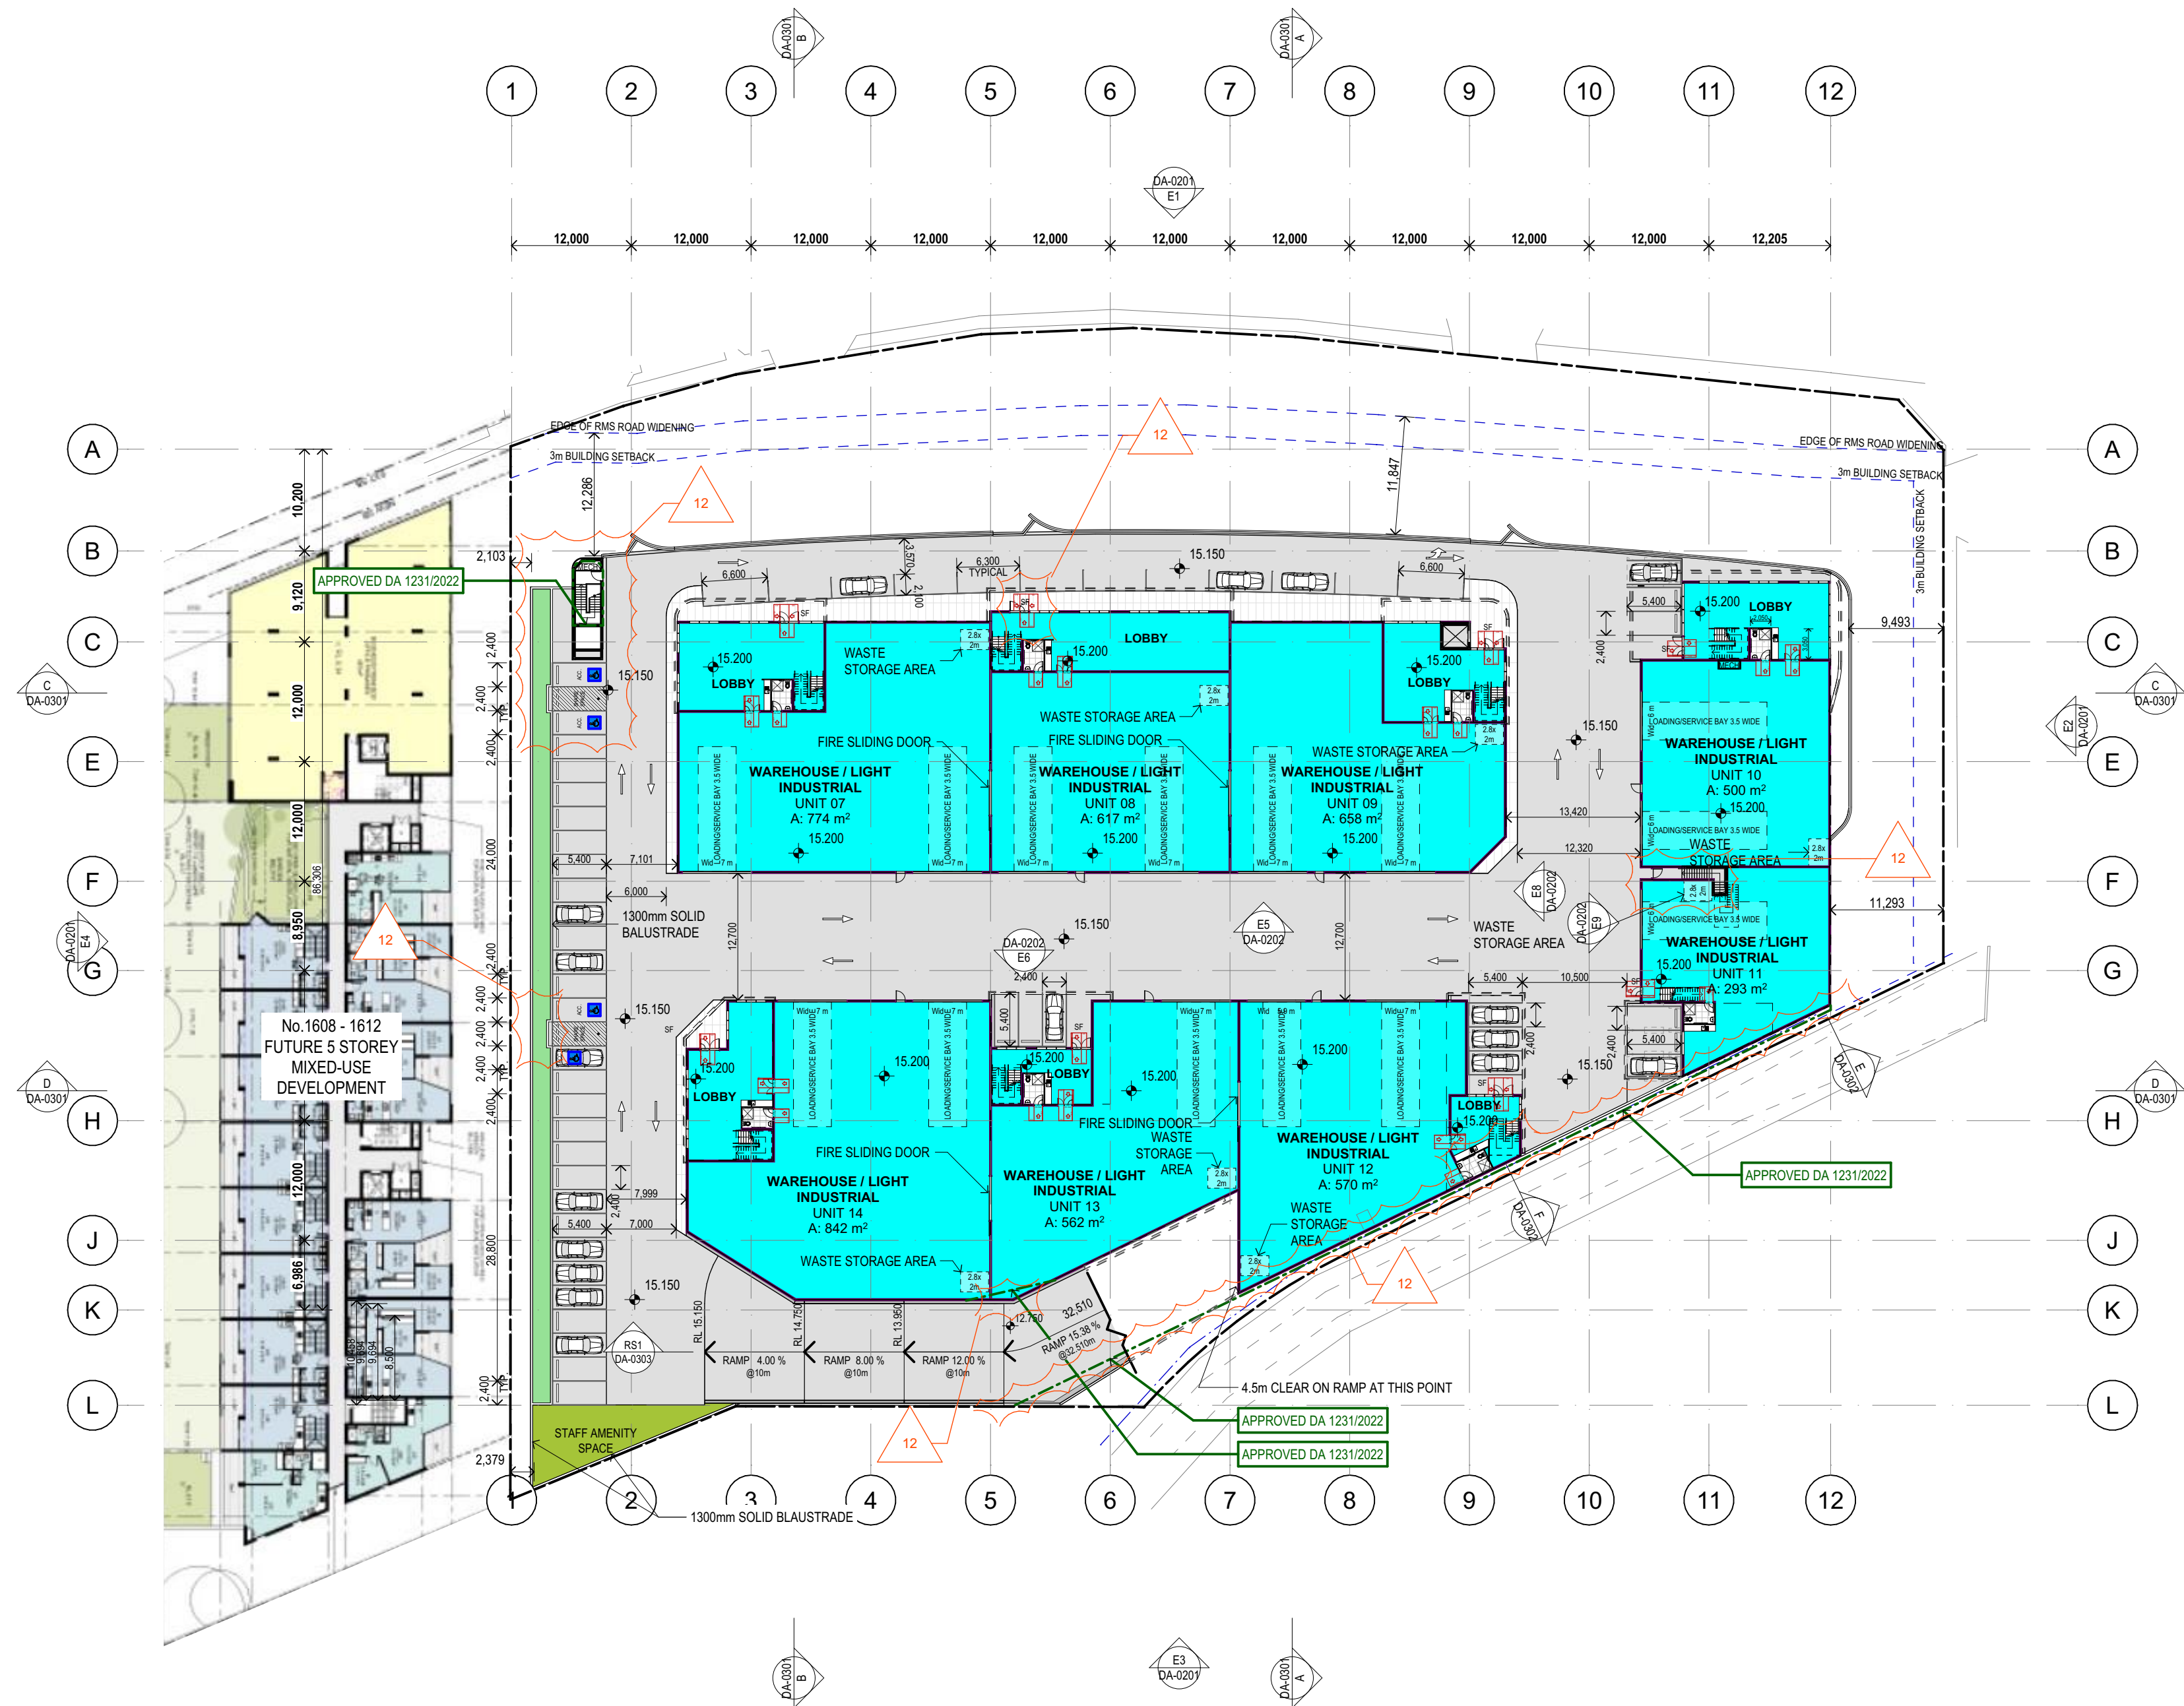

1 LEVEL 01
SCALE 1:500

12	S455 SUBMISSION	11/12/2024	MB
11	DA AMMENDMENT	13/09/2023	MB
10	DA AMMENDMENT	10/07/2023	MB
09	DA AMMENDMENT	20/06/2023	MB
08	Issue For DA Submission	8/11/2022	MB
07	Issue For Coordination	29/09/2022	MB
06	Issue For Information	12/09/2022	MB
05	Issue For Information	29/09/2022	MB
04	Issue For Review	25/08/2022	MB
03	Issue For Review	19/08/2022	MB
02	Issue For Structural Review	12/08/2022	MB
01	Issue To Traffic For Review	10/08/2022	MB
Rev	Description	Date	App'd

Project
INDUSTRIAL DEVELOPMENT

1600 CANTERBURY ROAD
PUNCHBOWL NSW 2196 Australia

URBAN LINK

Business Address: Level 10, 11-15 Deane Street, Burwood NSW 2134
Postal Address: PO BOX 2223 Burwood North NSW 2134
Phone Number: +61 2 9745 2014
Nominated Architects:
Ziad Boumelhem Reg no 8008

Drawing Title
FLOOR PLANS
LEVEL 1 FLOOR PLAN

Scale
1:500 @A2 Sheet Size

Project Number
22023

Drawing Number
DA-0103

Revision
12

Status
DEVELOPMENT APPLICATION