




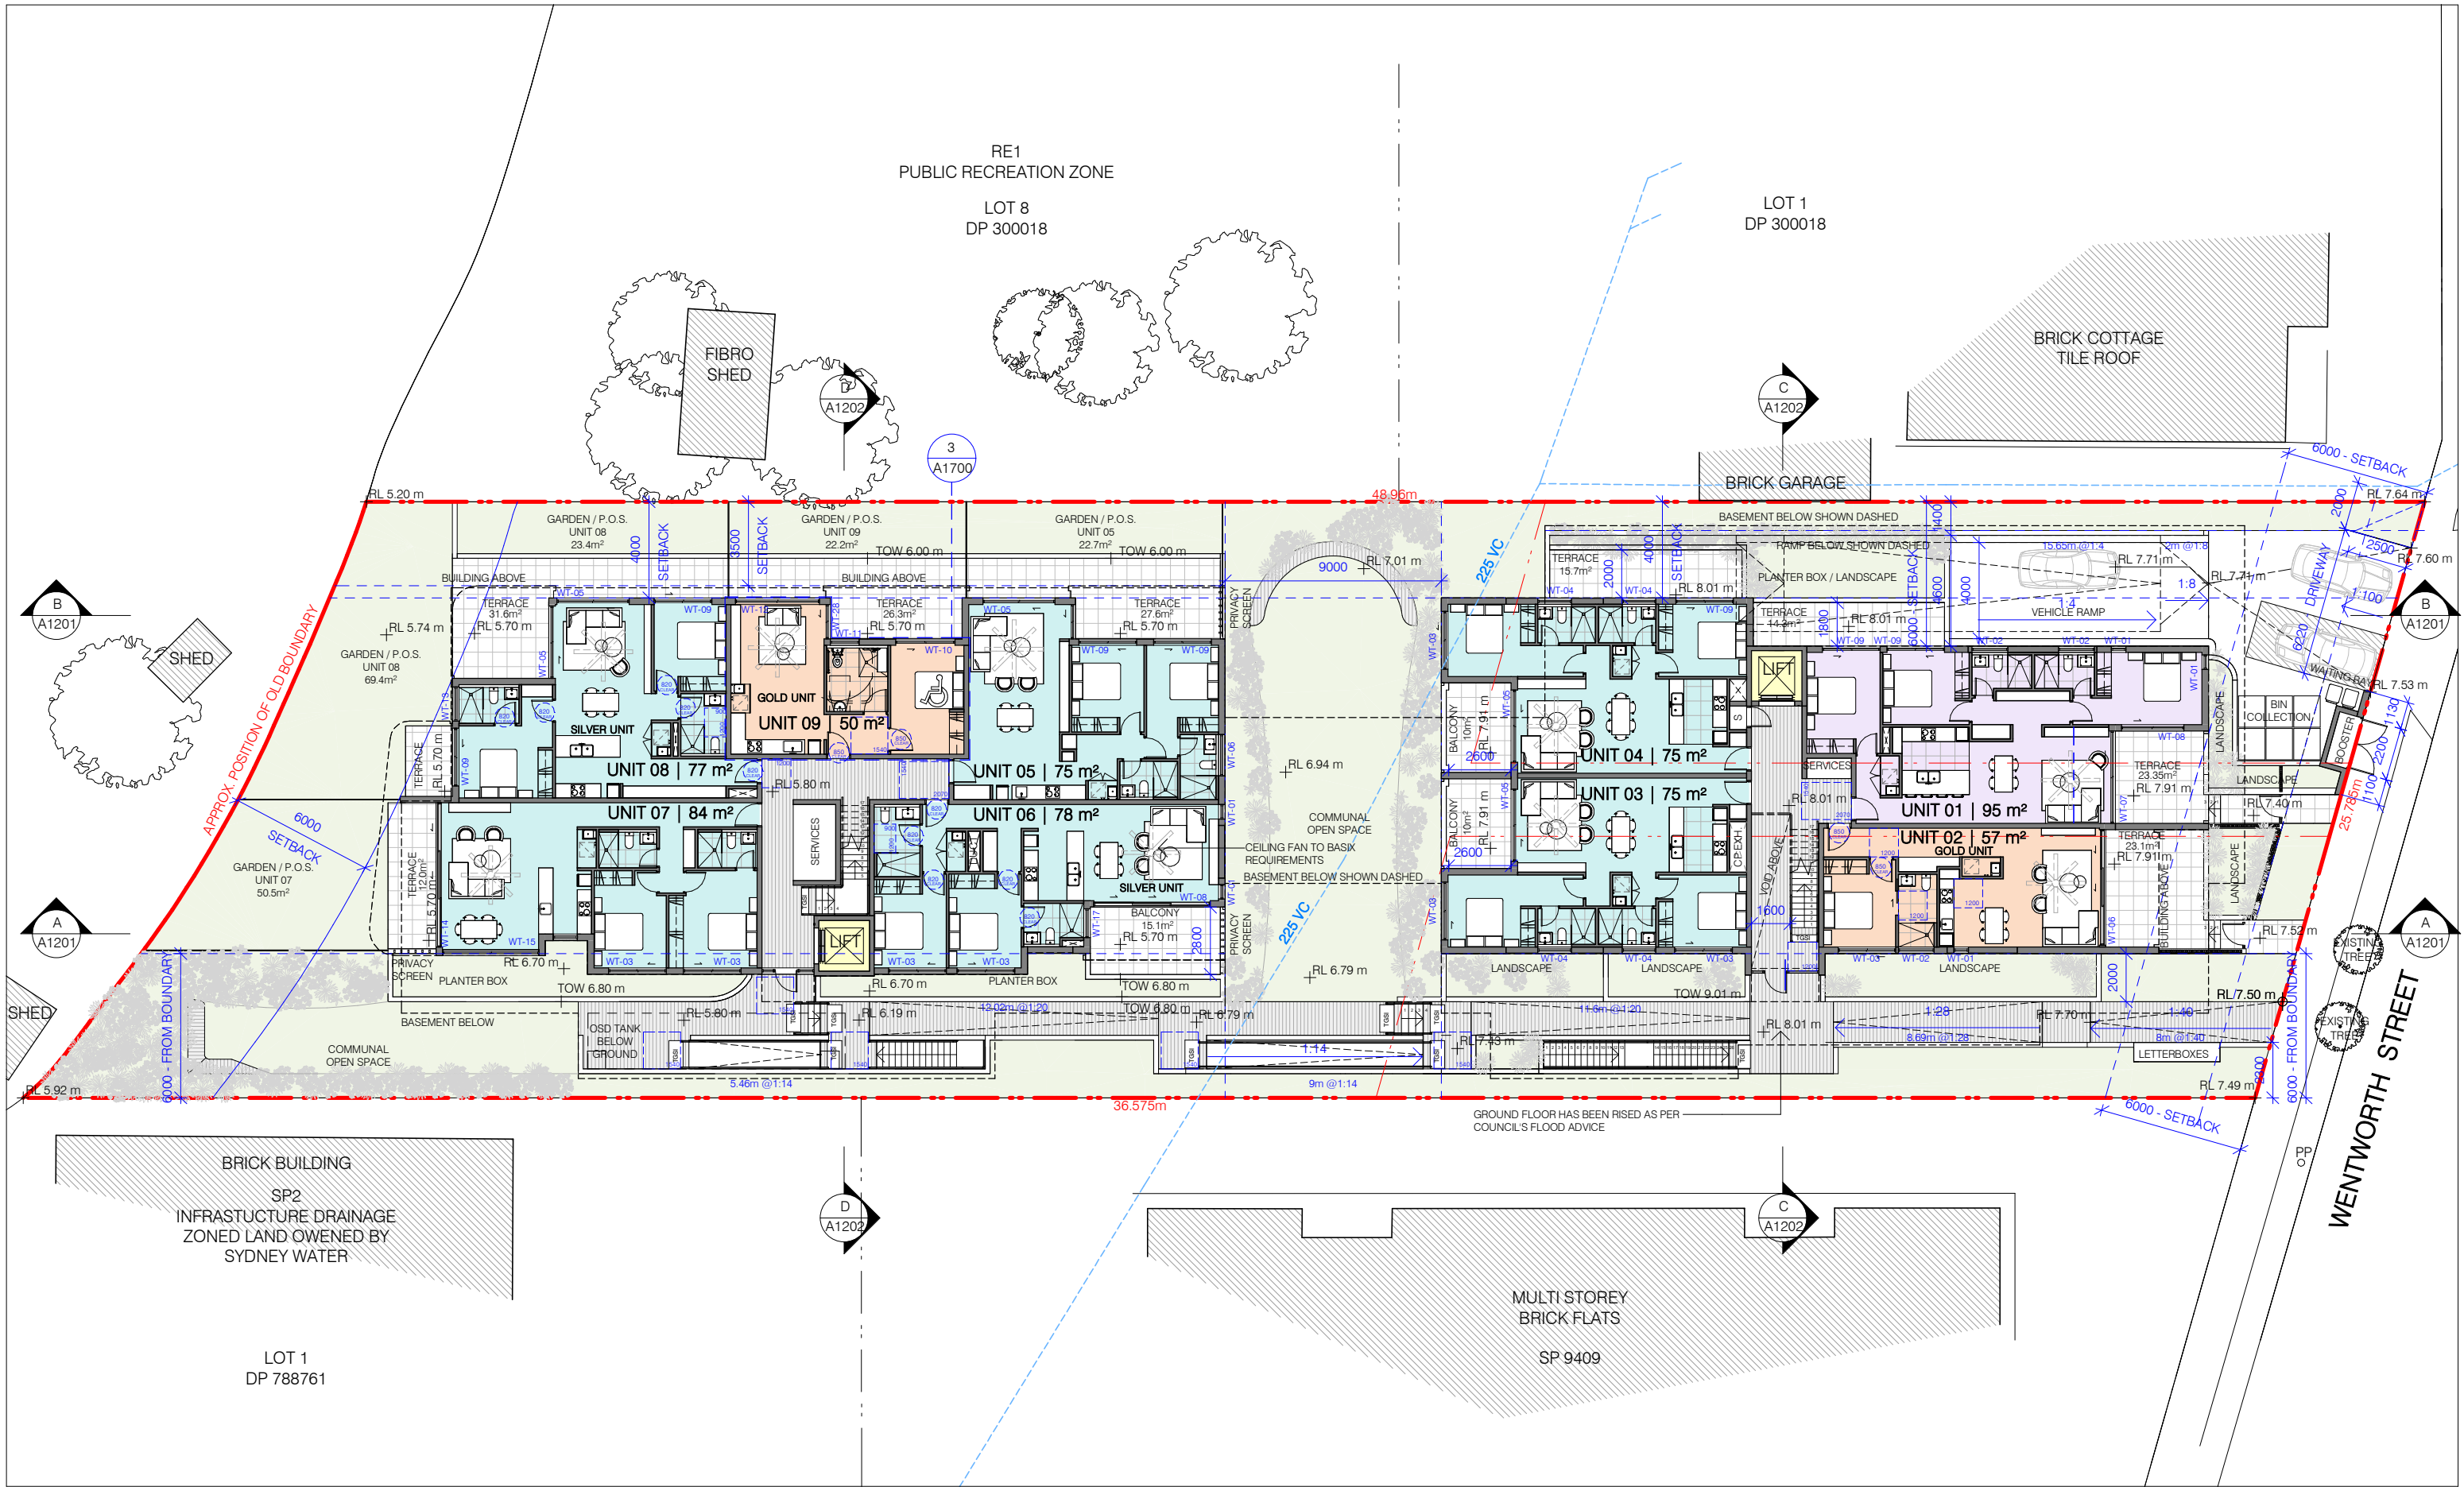


ARCHITECT		LENGEND		NORTH		ISSUE AMENDMENT	
-----------	--	---------	--	-------	--	--------------------	--

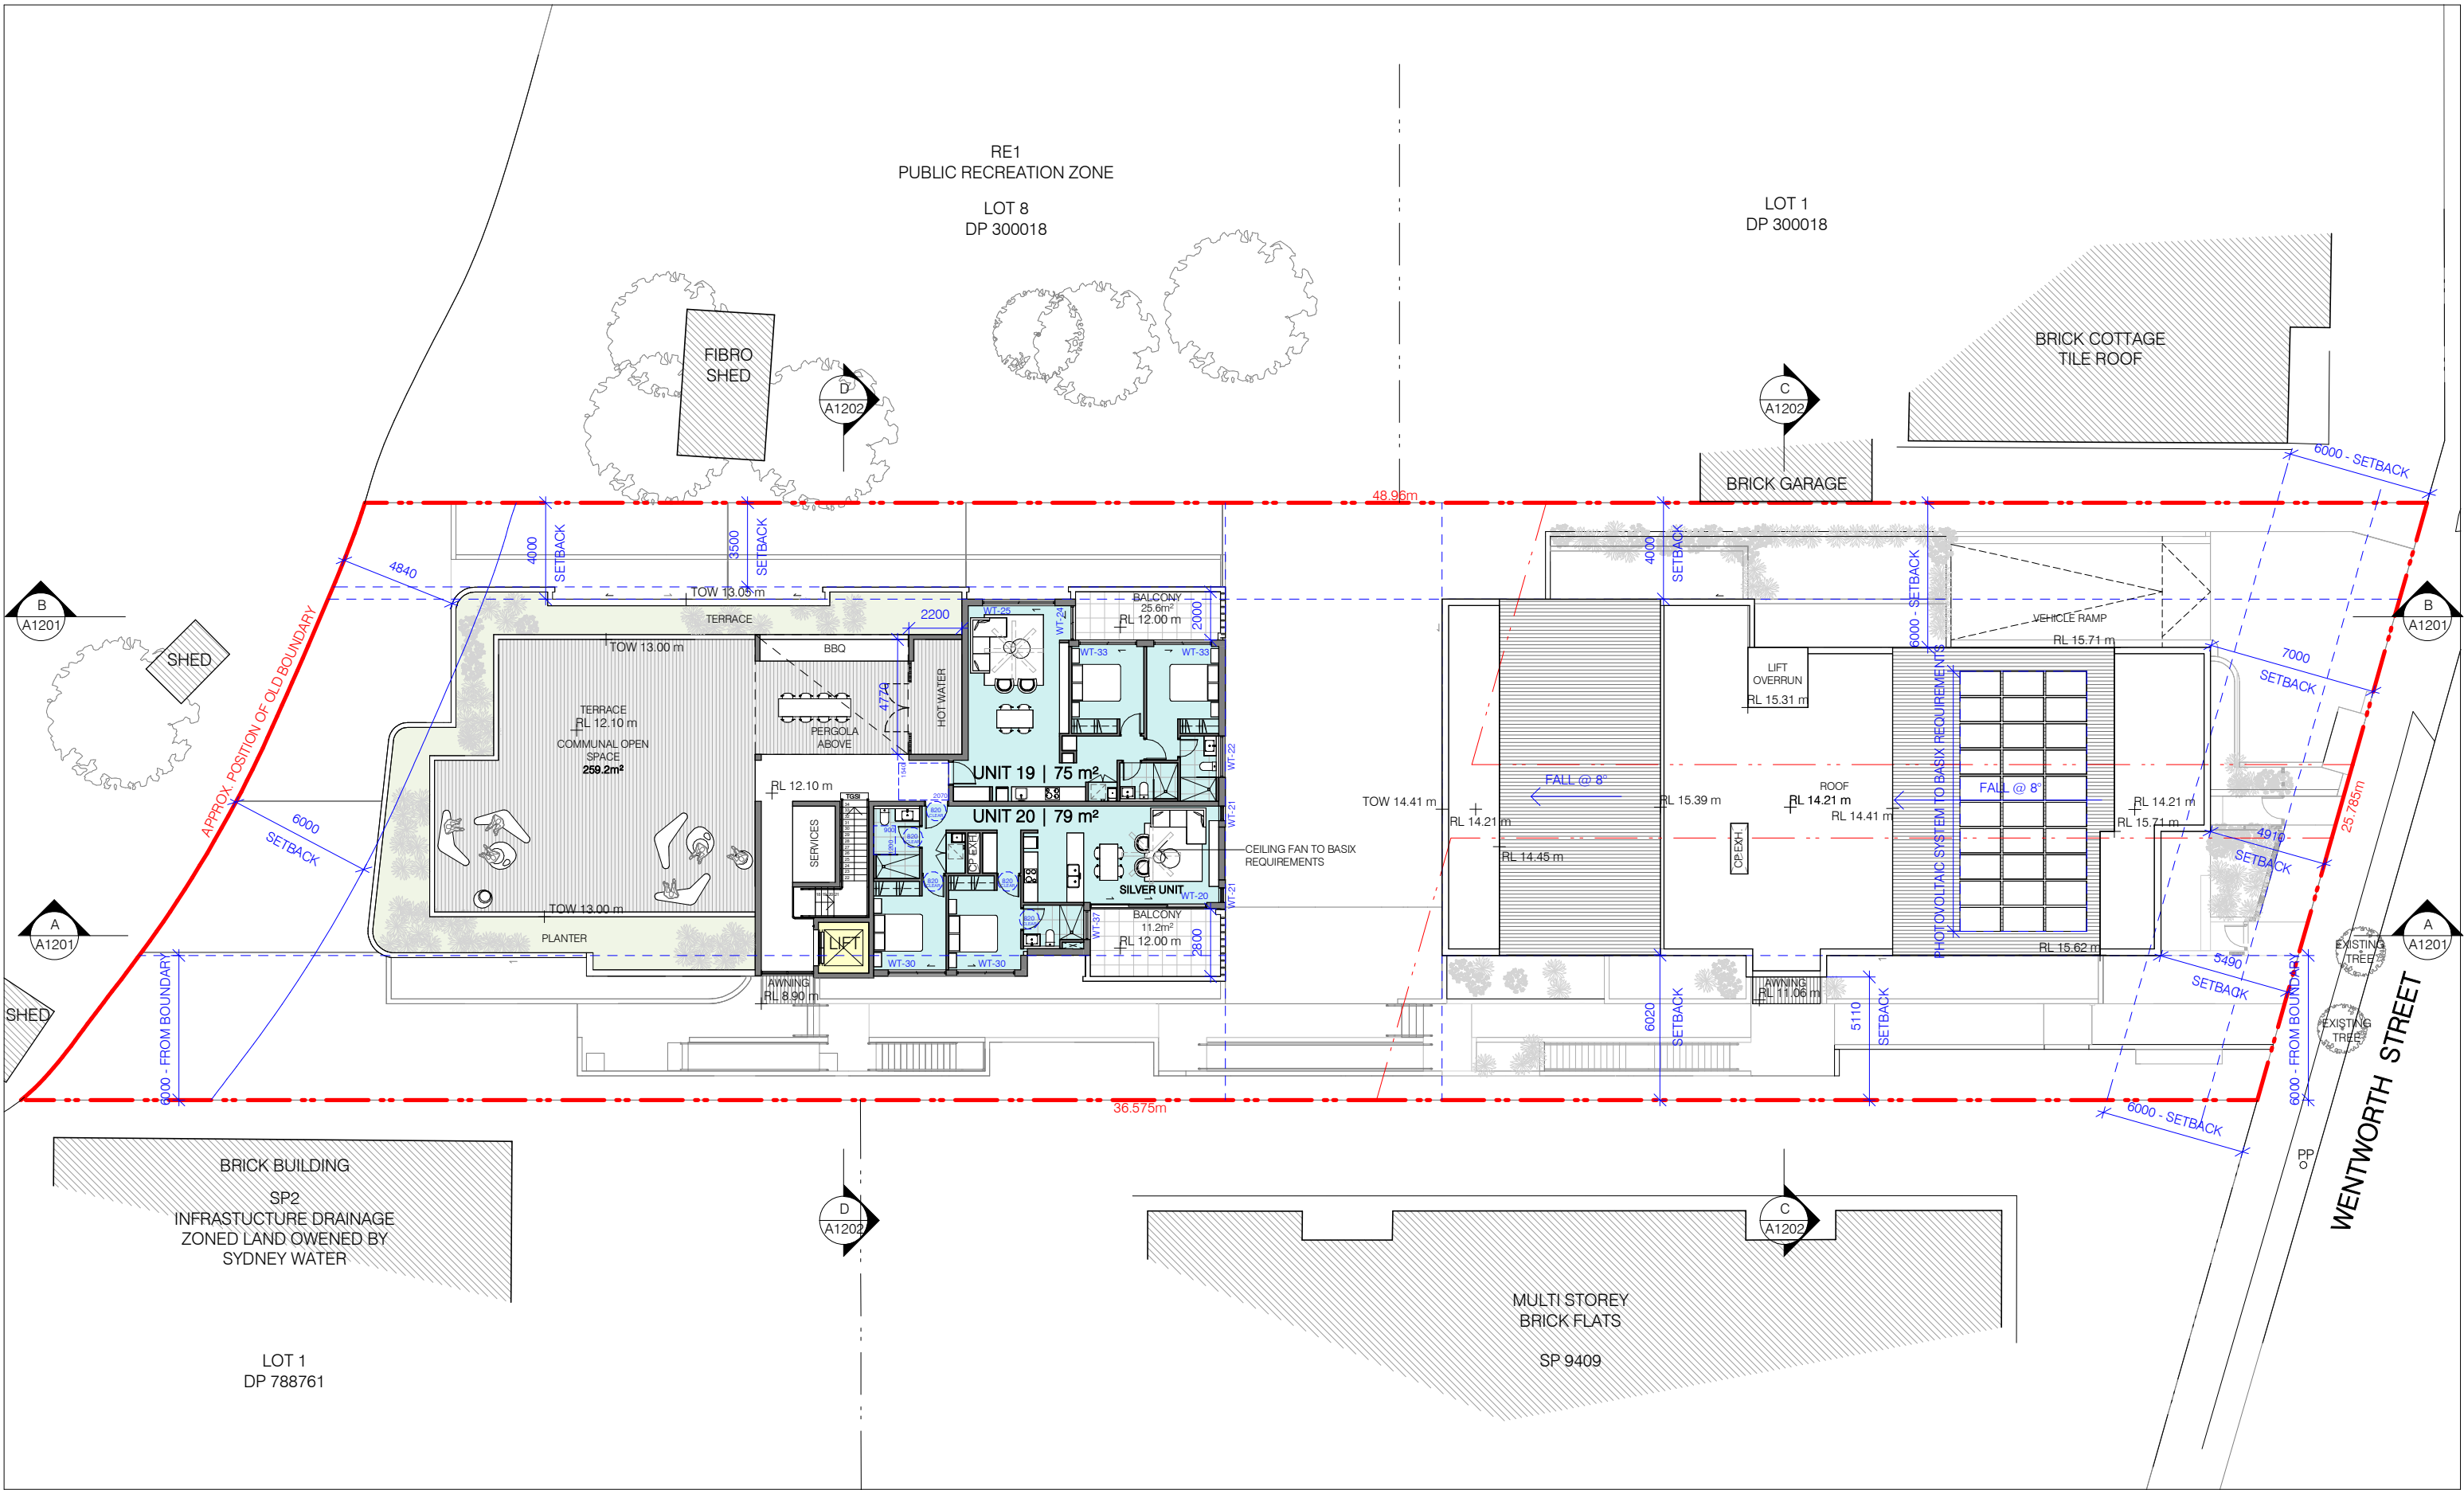

ARCHITECT BB t: 02 8970 5417 e: studio@bjbarchitects.com.au a: 3.09/77 Dunning Ave, Rosebery NSW 2018 BJB Architects Pty Ltd Nominated Architect: Barry Babikian NSW Reg No. 8806	LENGEND 1 BEDROOM UNIT 2 BEDROOM UNIT 3 BEDROOM UNIT	NORTH NORTH	ISSUE AMENDMENT DATE A ISSUED FOR DEVELOPMENT APPLICATION 28.11.2024	PROJECT 24A, 24B, 24C WENTWORTH ST, CROYDON PARK NEW MULTI UNIT DWELLING DEVELOPMENT	SECOND FLOOR SCALE: 1 : 250@ A3 DATE: 28.11.2024 ISSUE: A - ISSUED FOR DEVELOPMENT APPLICATION
					2022-001
					A1103

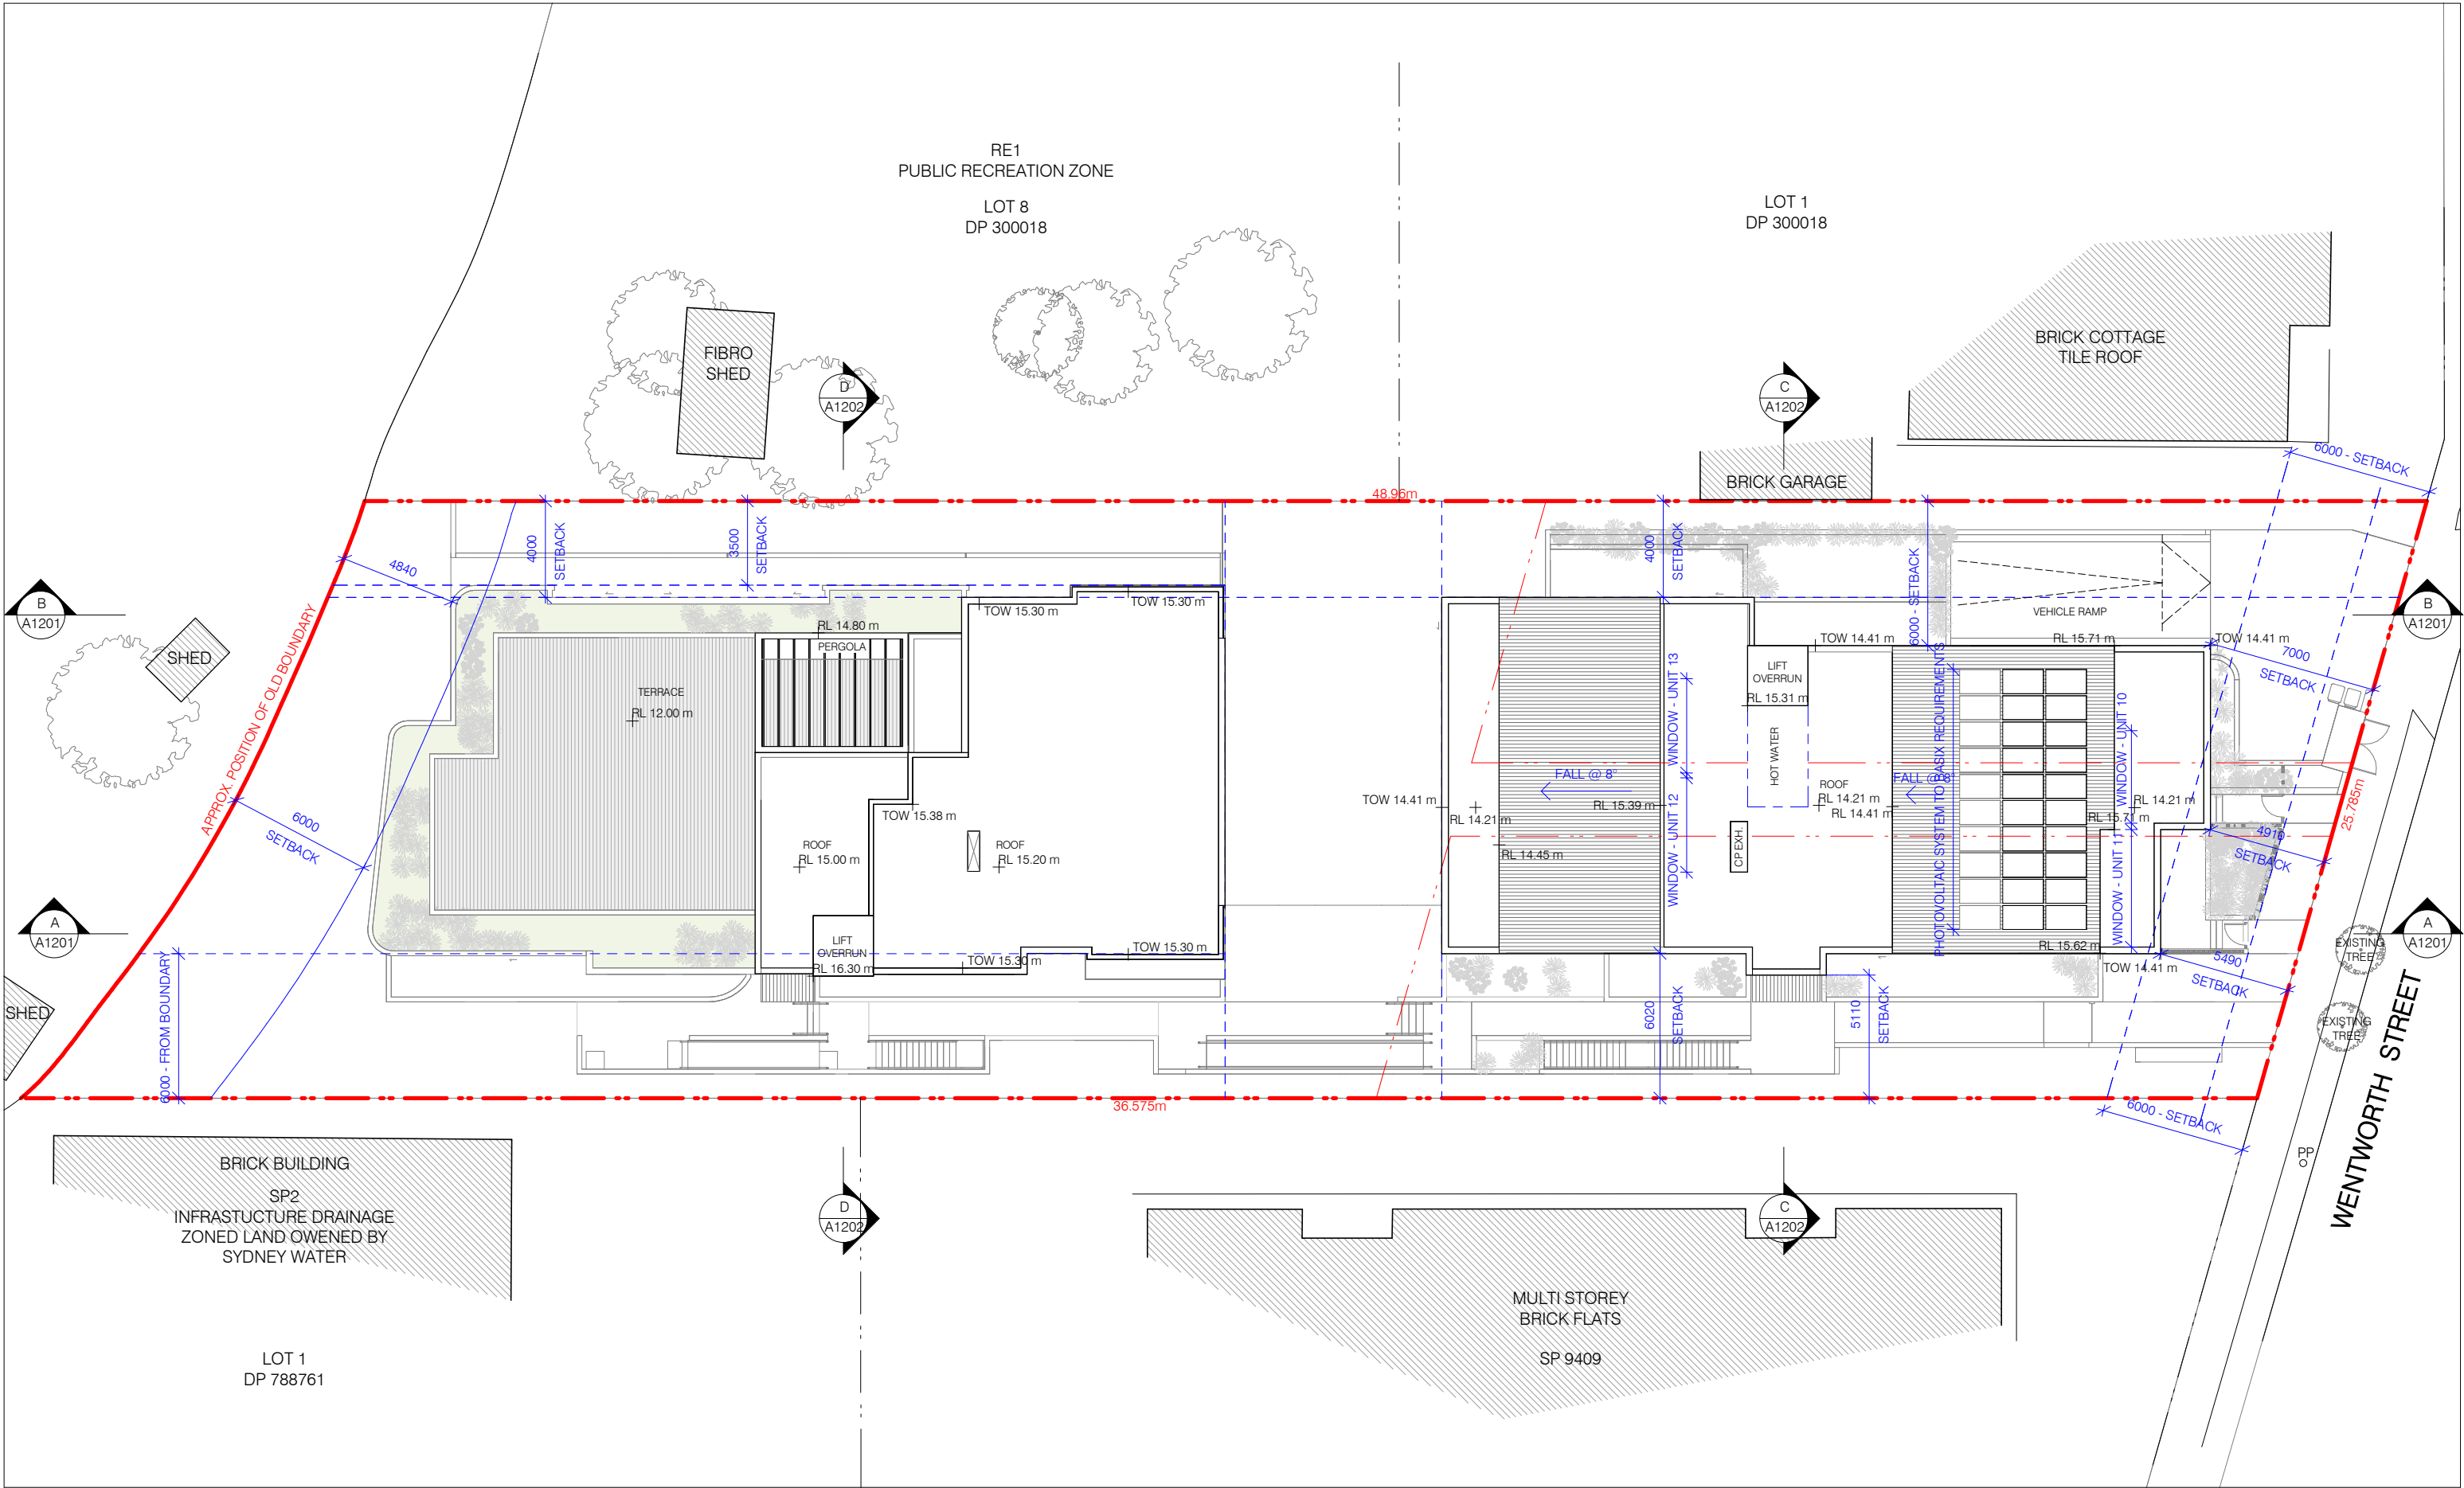

 ARCHITECT		NORTH	ISSUE	AMENDMENT	DATE	PROJECT	ROOF PLAN	
 t: 02 8970 5417 e: studio@bjbarchitects.com.au a: 3.09/77 Dunning Ave, Rosebery NSW 2018 BJB Architects Pty Ltd Nominated Architect: Barry Babikian NSW Reg No. 8806			A	ISSUED FOR DEVELOPMENT APPLICATION	28.11.2024	24A, 24B, 24C WENTWORTH ST, CROYDON PARK	SCALE: 1 : 250@ A3	
							NEW MULTI UNIT DWELLING DEVELOPMENT	DATE: 28.11.2024
								ISSUE: A - ISSUED FOR DEVELOPMENT APPLICATION
							THIS DOCUMENT IS THE COPYRIGHT OF BJB ARCHITECTS. ALL INFORMATION ILLUSTRATED ON THIS DOCUMENT IS TO BE CHECKED AND VERIFIED ON SITE. IN THE EVENT OF DISCREPANCIES REFER TO BJB ARCHITECTS PRIOR TO COMMENCEMENT OF THE WORK. DO NOT SCALE DRAWINGS MANUALLY OR ELECTRONICALLY JOB 2022-001 A1104	