


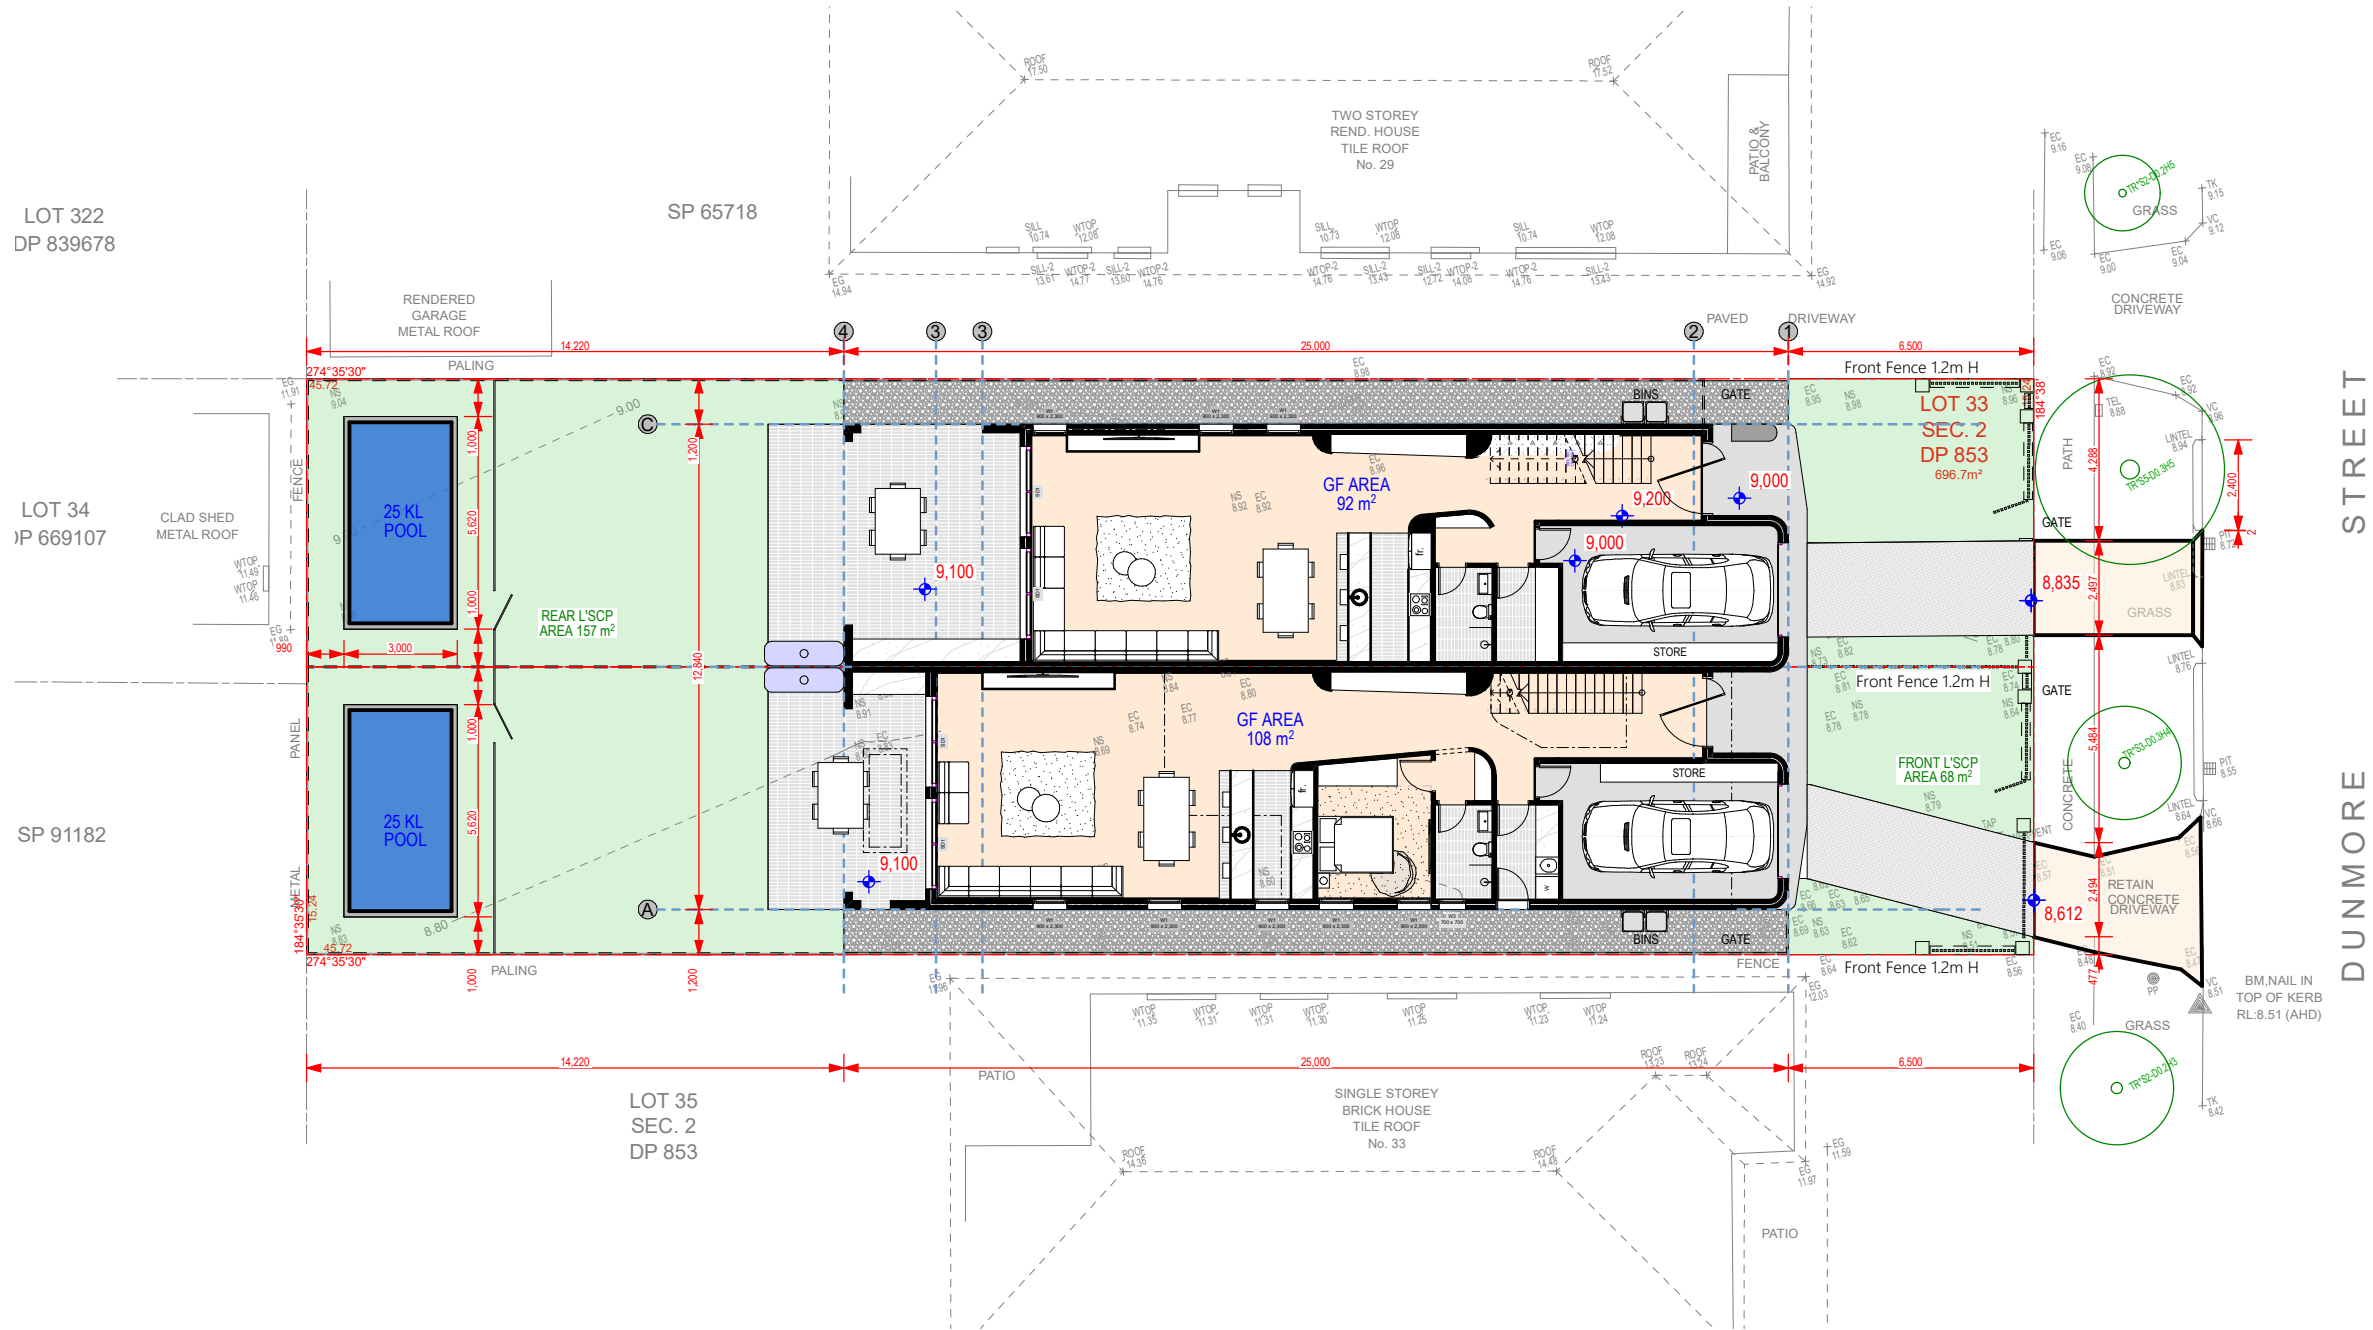

SITE PLAN 1:200

A ISSUE DA SUBMISSION 07/01/2025
Rev Description Date

Project
31 Dunmore Street Croydon park NSW
Australia

ZED ARCHITECTS
Zed architects maintains full title and ownership of these plans. Any unauthorised use, reproduction, or distribution
whether in whole or in part, is expressly prohibited without prior written consent from Zed architects pty ltd.

Nominated Architects:
Ziad Boumelhem Reg no 8008
Drawing Title

SITE PLAN

SITE PLAN

Checked ZB
Scale

1:200 1:100@A1

Project Number
2024-08
Status

DEVELOPMENT APPLICATION

8x5 SHORTER PLOT plan/Client/2024-08-31 Dunmore Street Croydon park/4 CAD/DWG SHORTER PLOT plan/2024-08-31 2:08 PM

Certificate No. 0011652540
Scan QR code or follow website link for rating details.

Assessor name Noura Al Hazzouri
Accreditation No. DMN/18/1891
Property Address 31 Dunmore Street
CROYDON PARK
NSW,2133
hstar.com.au/QR/Generate?p=IDJhzmaEI