




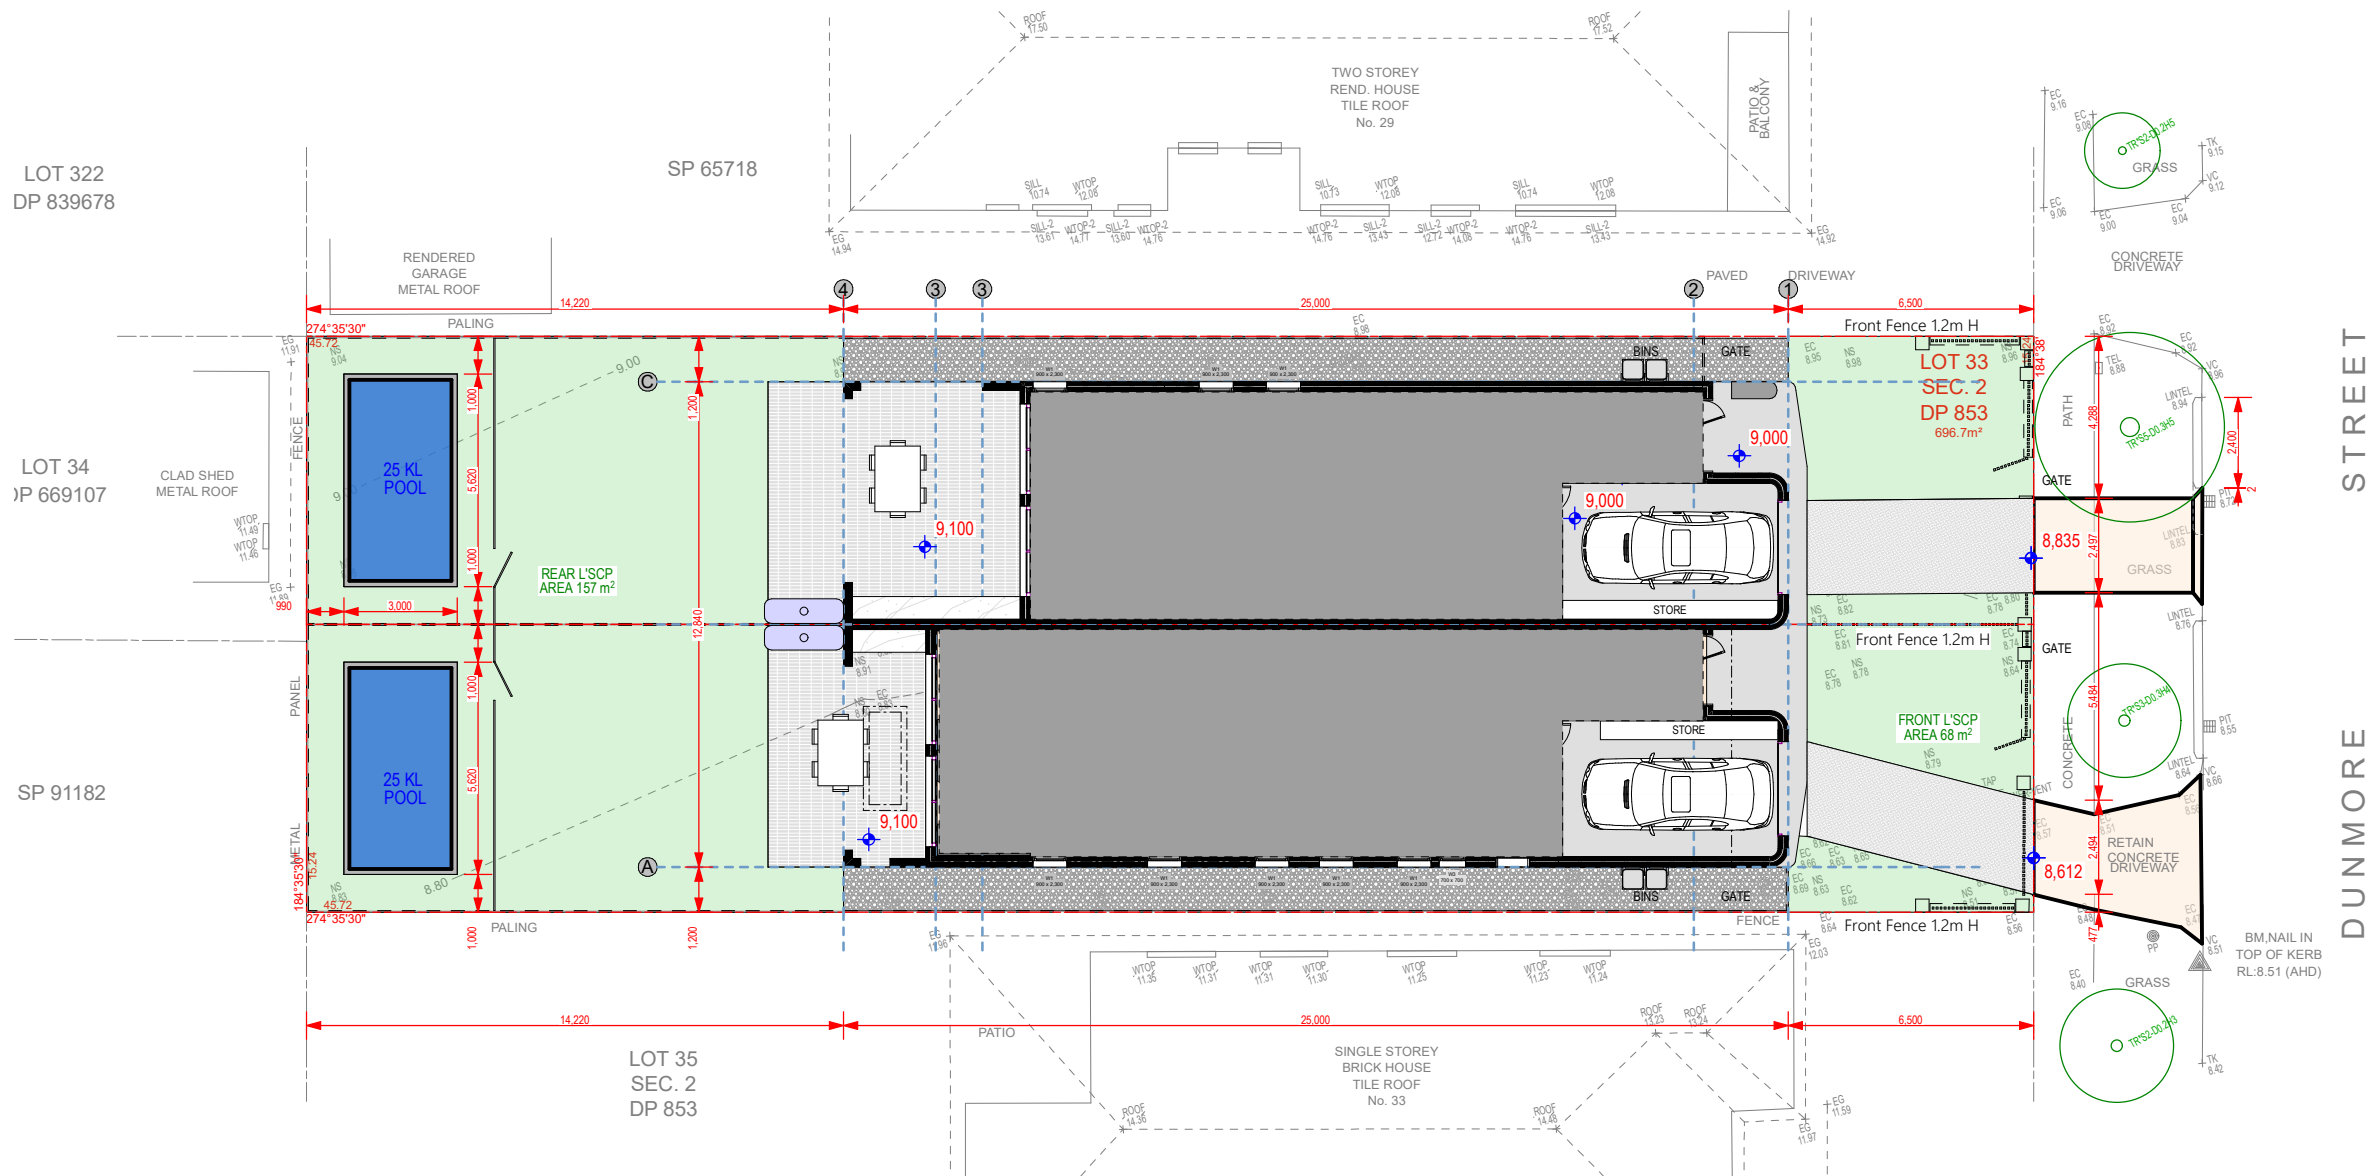


SITE PLAN 1:200

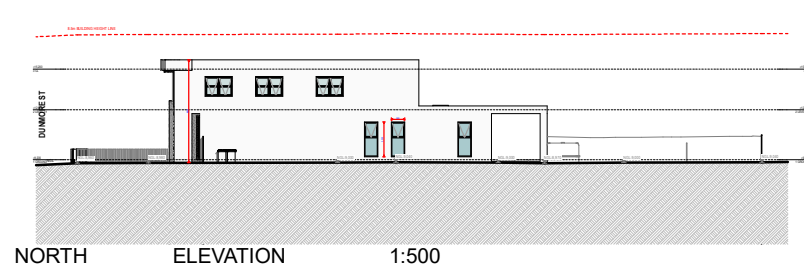

NORTH ELEVATION 1:500

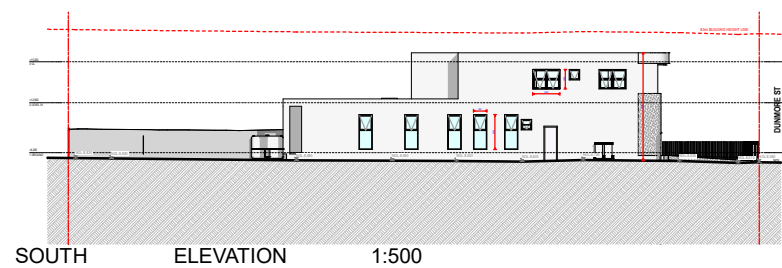

SOUTH ELEVATION 1:500

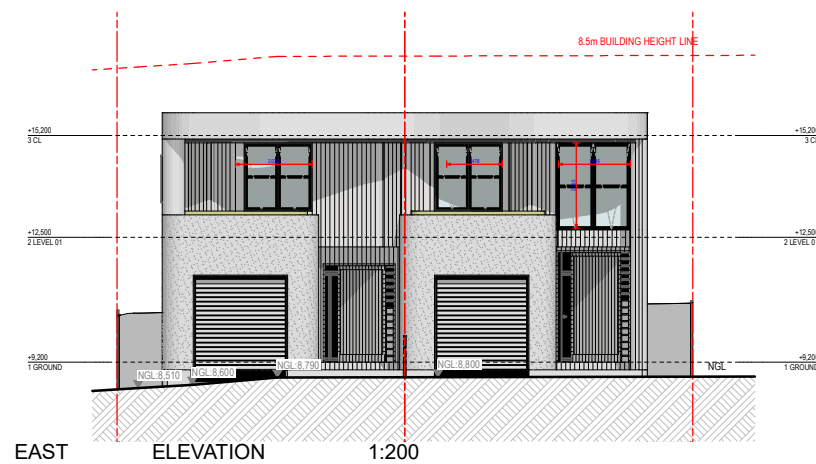

EAST ELEVATION 1:200



WEST ELEVATION 1:200

A	ISSUE DA SUBMISSION	07/01/2025
Rev	Description	Date

Project
31 Dunmore Street Croydon park NSW
Australia

ZED ARCHITECTS
Zed architects maintains full title and ownership of these plans. Any unauthorised use, reproduction, or distribution in whole or in part, is expressly prohibited without prior written consent from Zed architects pty ltd.

Nominated Architects:
Ziad Boumelhem Reg no 8008
Drawing Title



COMPLIANCE

NEIGHBOUR'S NOTIFICATION

Checked	Approved
ZB	
Scale	

1:500, 1:200
1:100@A

@A3 Sheet Size

Project Number

2024-08

Status

DEVELOPMENT APPLICATION

SKS SHORTER PIT .phn\Users\ziad_izad Architects\Projects - General\2024\08- 31 Dunmore Street Croydon park4 C.A.