

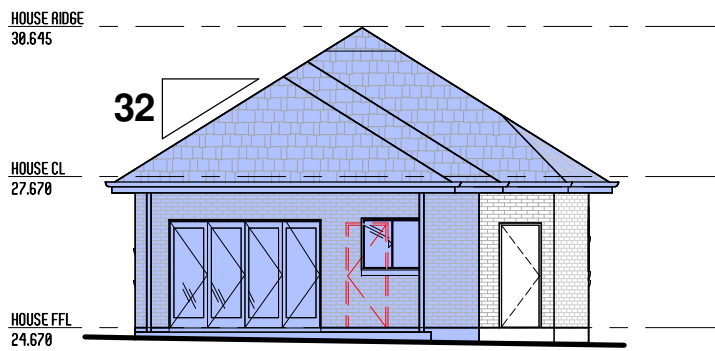


MAGNETIC NORTH (DP 305691)
APPROX. M.G.A.
TRUE NORTH


C
DP 305691
516.7 m² BY CALC
518.5 m² BY TITLE

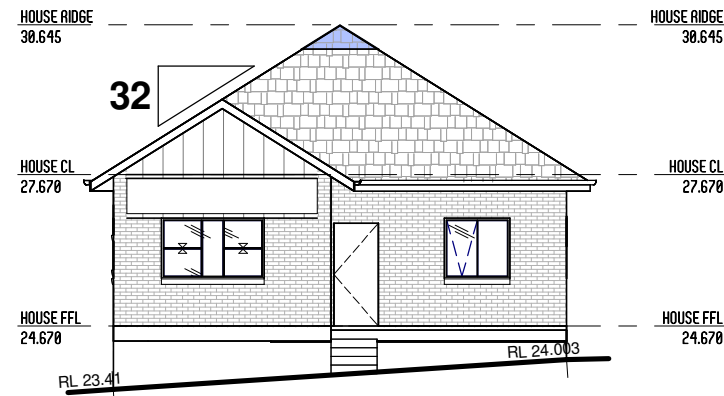


NOTIFICATION WEST ELEVATION

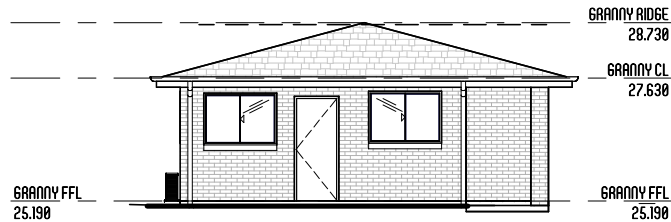


SOUTH ELEVATION

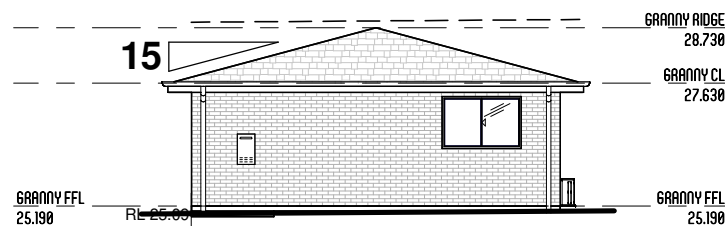




NORTH ELEVATION

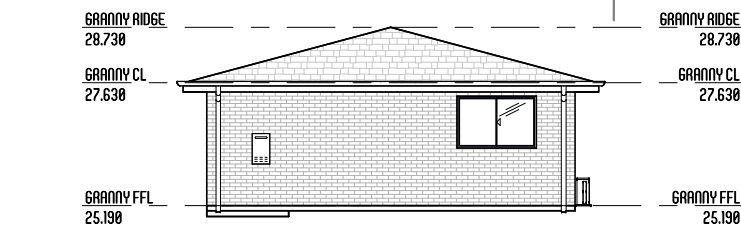

NOTIFICATION SOUTH ELEVATION

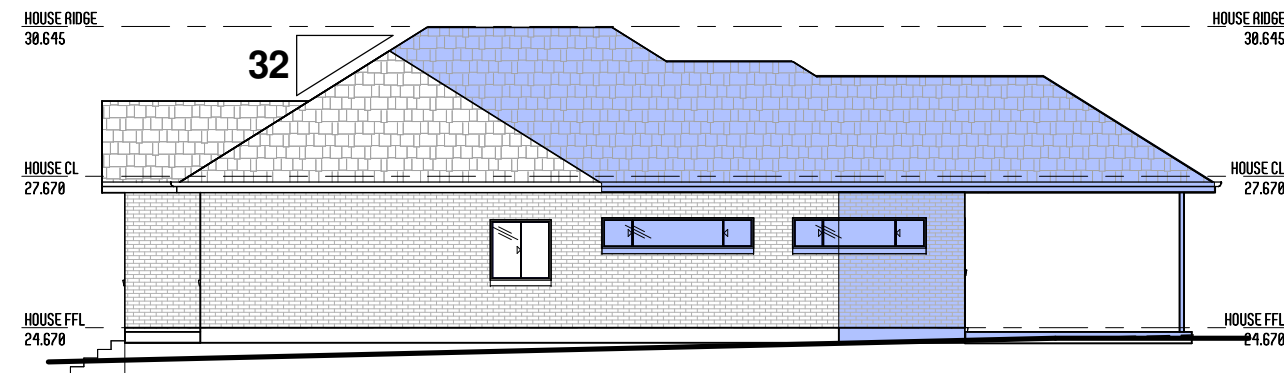

NOTIFICATION NORTH ELEVATION

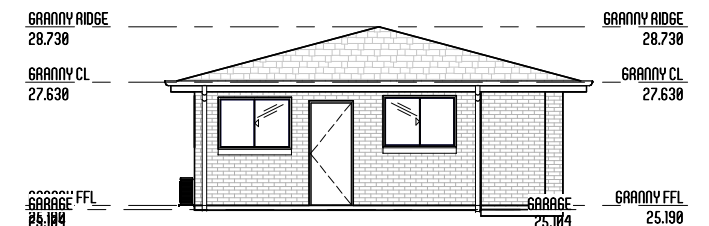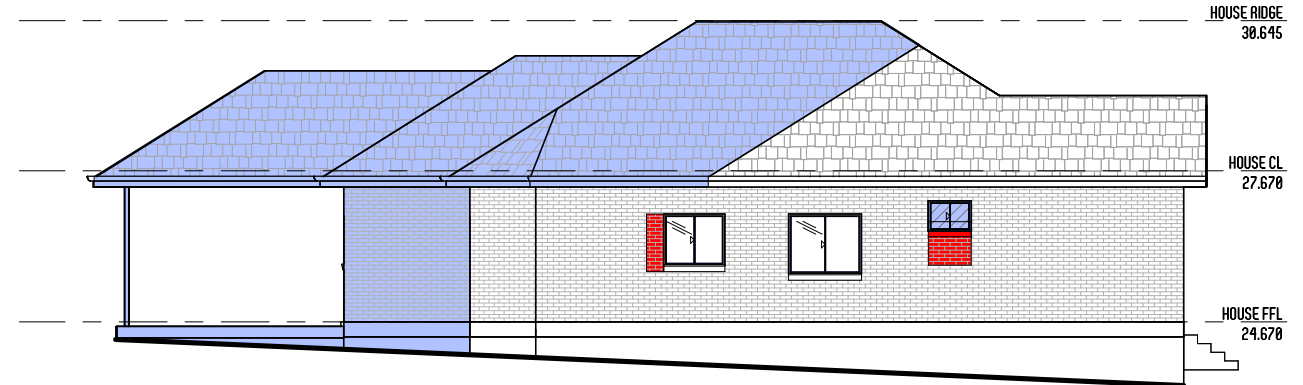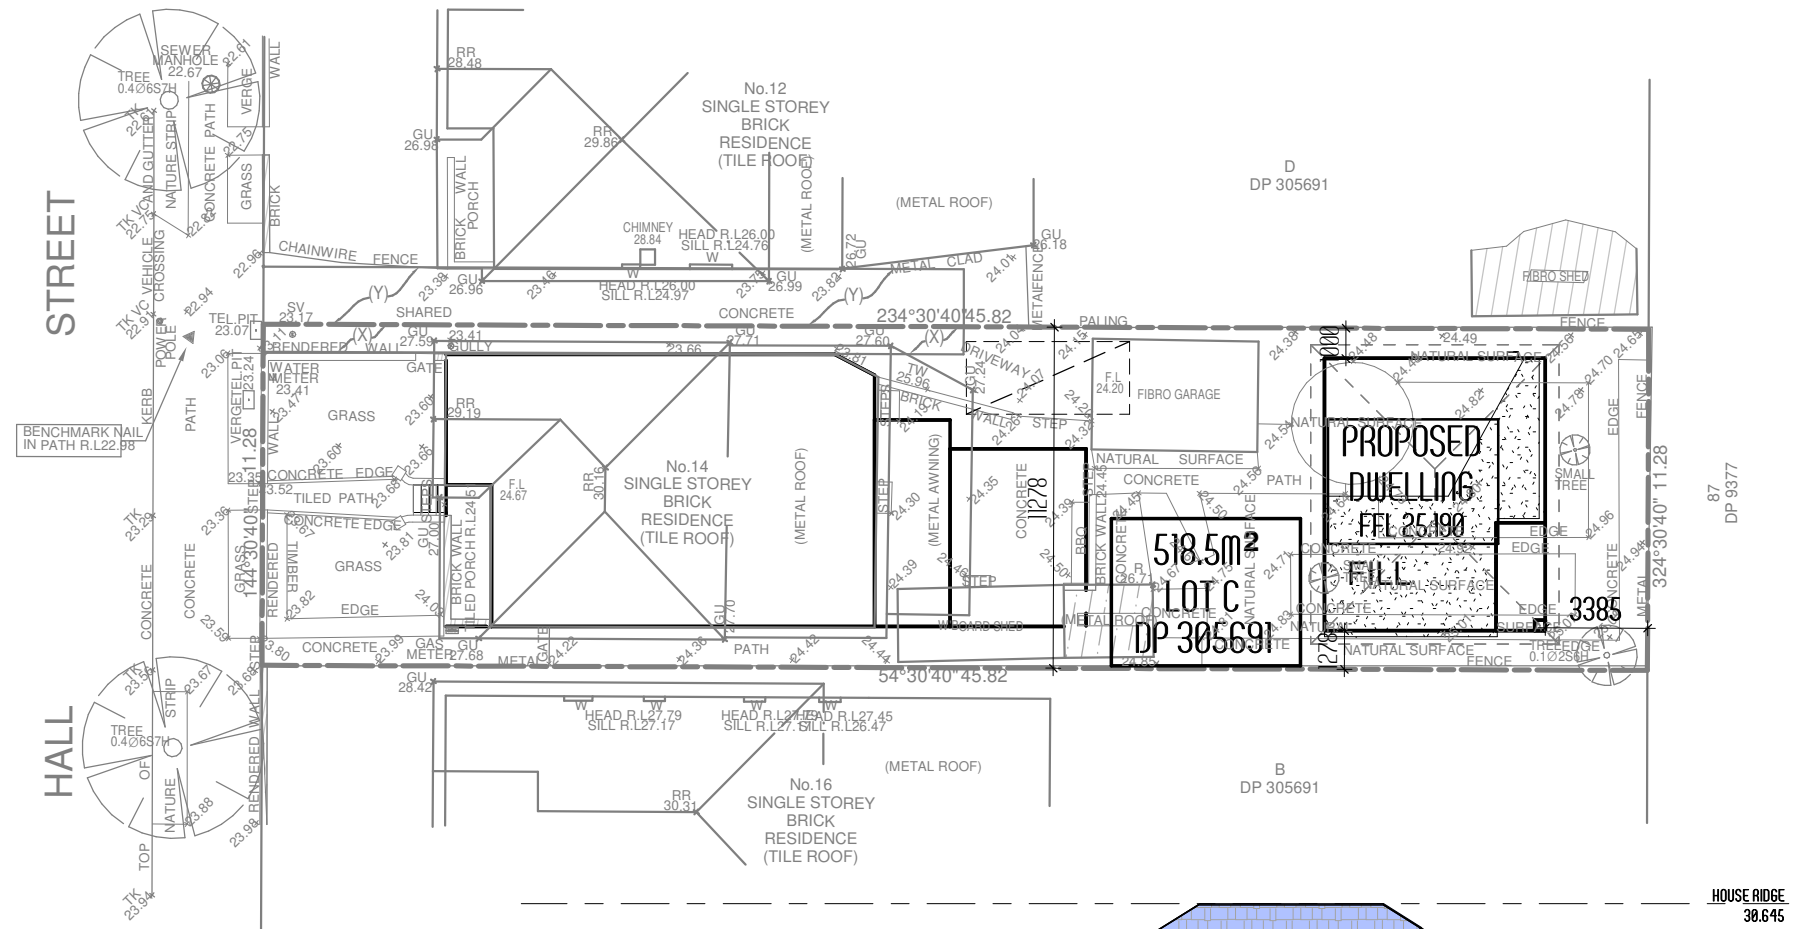

SYDNEY'S FINEST DESIGNS

SUITE 32, LEVEL 2, 215-219 GEORGE ST, LIVERPOOL PH: +61415880256

bdad

ACCREDITED
BUILDING DESIGNER

CLIENT: JULIE ABOUMELHEM		COPYRIGHT This plan and documentation is the property of SYDNEY'S FINEST DESIGNS and under no condition can be used or duplicated for copyright. Legal action will be taken in this event. All Measurements on plans are to be in millimeters. Drawings are not to be scaled or guessed. Dimensions on site will be amended if need be accordingly.	NO.	DATE:	PLAN:	BY:	AMENDMENTS:	Scale AS INDICATED		13
Northpoint	ADDRESS: 14 HALL STREET, BELMORE, NSW, 2192 LOT C DP 305691		1	30.09.24	PRELIM PLAN 1	SM	SECONDARY DWELLING LOCATIN	Drawn by SM	Project no. 24022	
			2	18.10.24	CONCEPT PLAN 3	SM	PRIMARY DWELLING ALS N ADDS.	Date 30.09.24	NOTIFICATION A3	
			3	13.12.24	ARCH. SET	SM	AS PER LATEST PLANS			
			4	19.12.24	ENGINEERING	SM	BASIX CERT COMPLETED			
			5	17.01.25	DA PLANS	SM				
			6							