
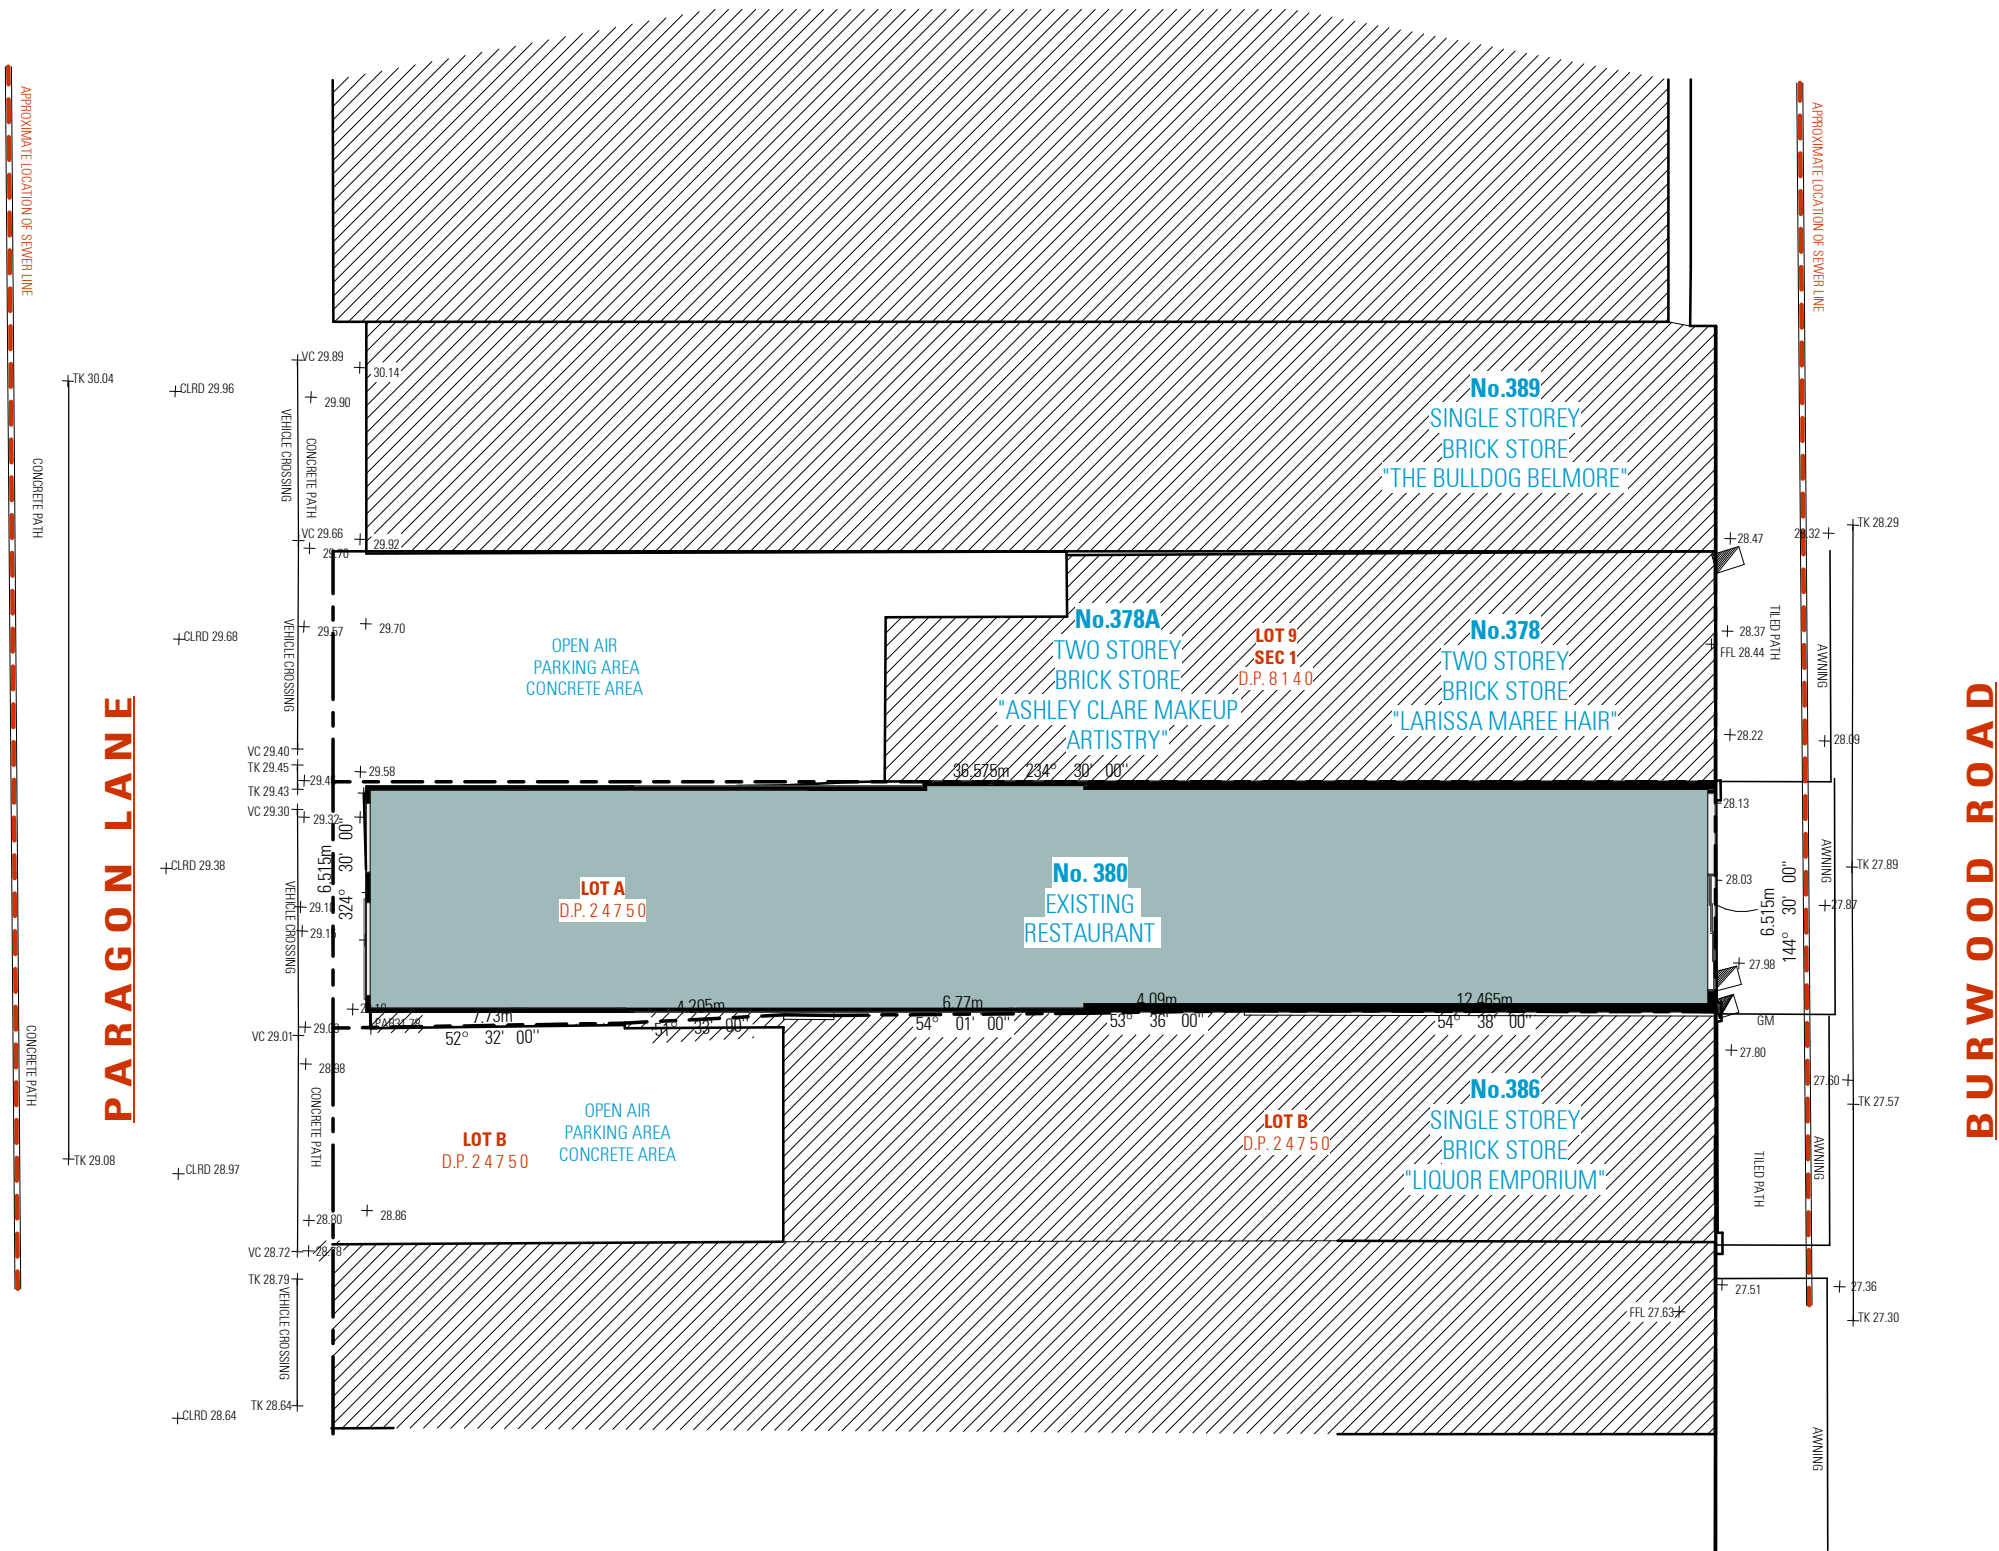


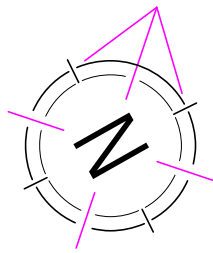

# SITE PLAN

NOT FOR CONSTRUCTION

| SITE LEGEND |                   |        |
|-------------|-------------------|--------|
| KEY         | ITEM              | SYMBOL |
|             | GROUND FLOOR AREA |        |
|             | SITE BOUNDARY     |        |

## NOTES

1. ALL DIMENSIONS ARE IN MILLIMETERS
2. VERIFY ALL DIMENSIONS ON SITE
3. DO NOT SCALE, USE FIGURED DIMENSIONS ONLY
4. VERIFY ALL DISCREPANCIES WITH THE DESIGNER
5. ALL WORKS TO COMPLY WITH THE NATIONAL CONSTRUCTION CODE (B.C.A) & AUSTRALIAN STANDARDS

## COPYRIGHT

THESE DRAWINGS HAVE BEEN PREPARED BY ES DESIGN, AND SHALL REMAIN THE PROPERTY OF THE SAME. NO PORTION OF THESE DRAWINGS, WHETHER IN PART OR WHOLE, SHALL BE USED IN ANY FORM, DUPLICATED OR OTHERWISE, WITHOUT PRIOR WRITTEN PERMISSION OF THE ARCHITECT/ DESIGNER. THESE DRAWINGS ARE SUBJECT TO COPYRIGHT LAWS.



DESIGN  
DRAFTED

MICHEL TOUBIA  
ADRIAN RISTEVSKI

AHMAD ELLAZ

## UNAUTHORISED WORKS

380 BURWOOD ROAD  
BELMORE NSW 2192

## DRAWING

SITE PLAN

SCALE  
ISSUE 1 : 200 / A3  
R02 14.10.24

DWG No. 24341 - 001