


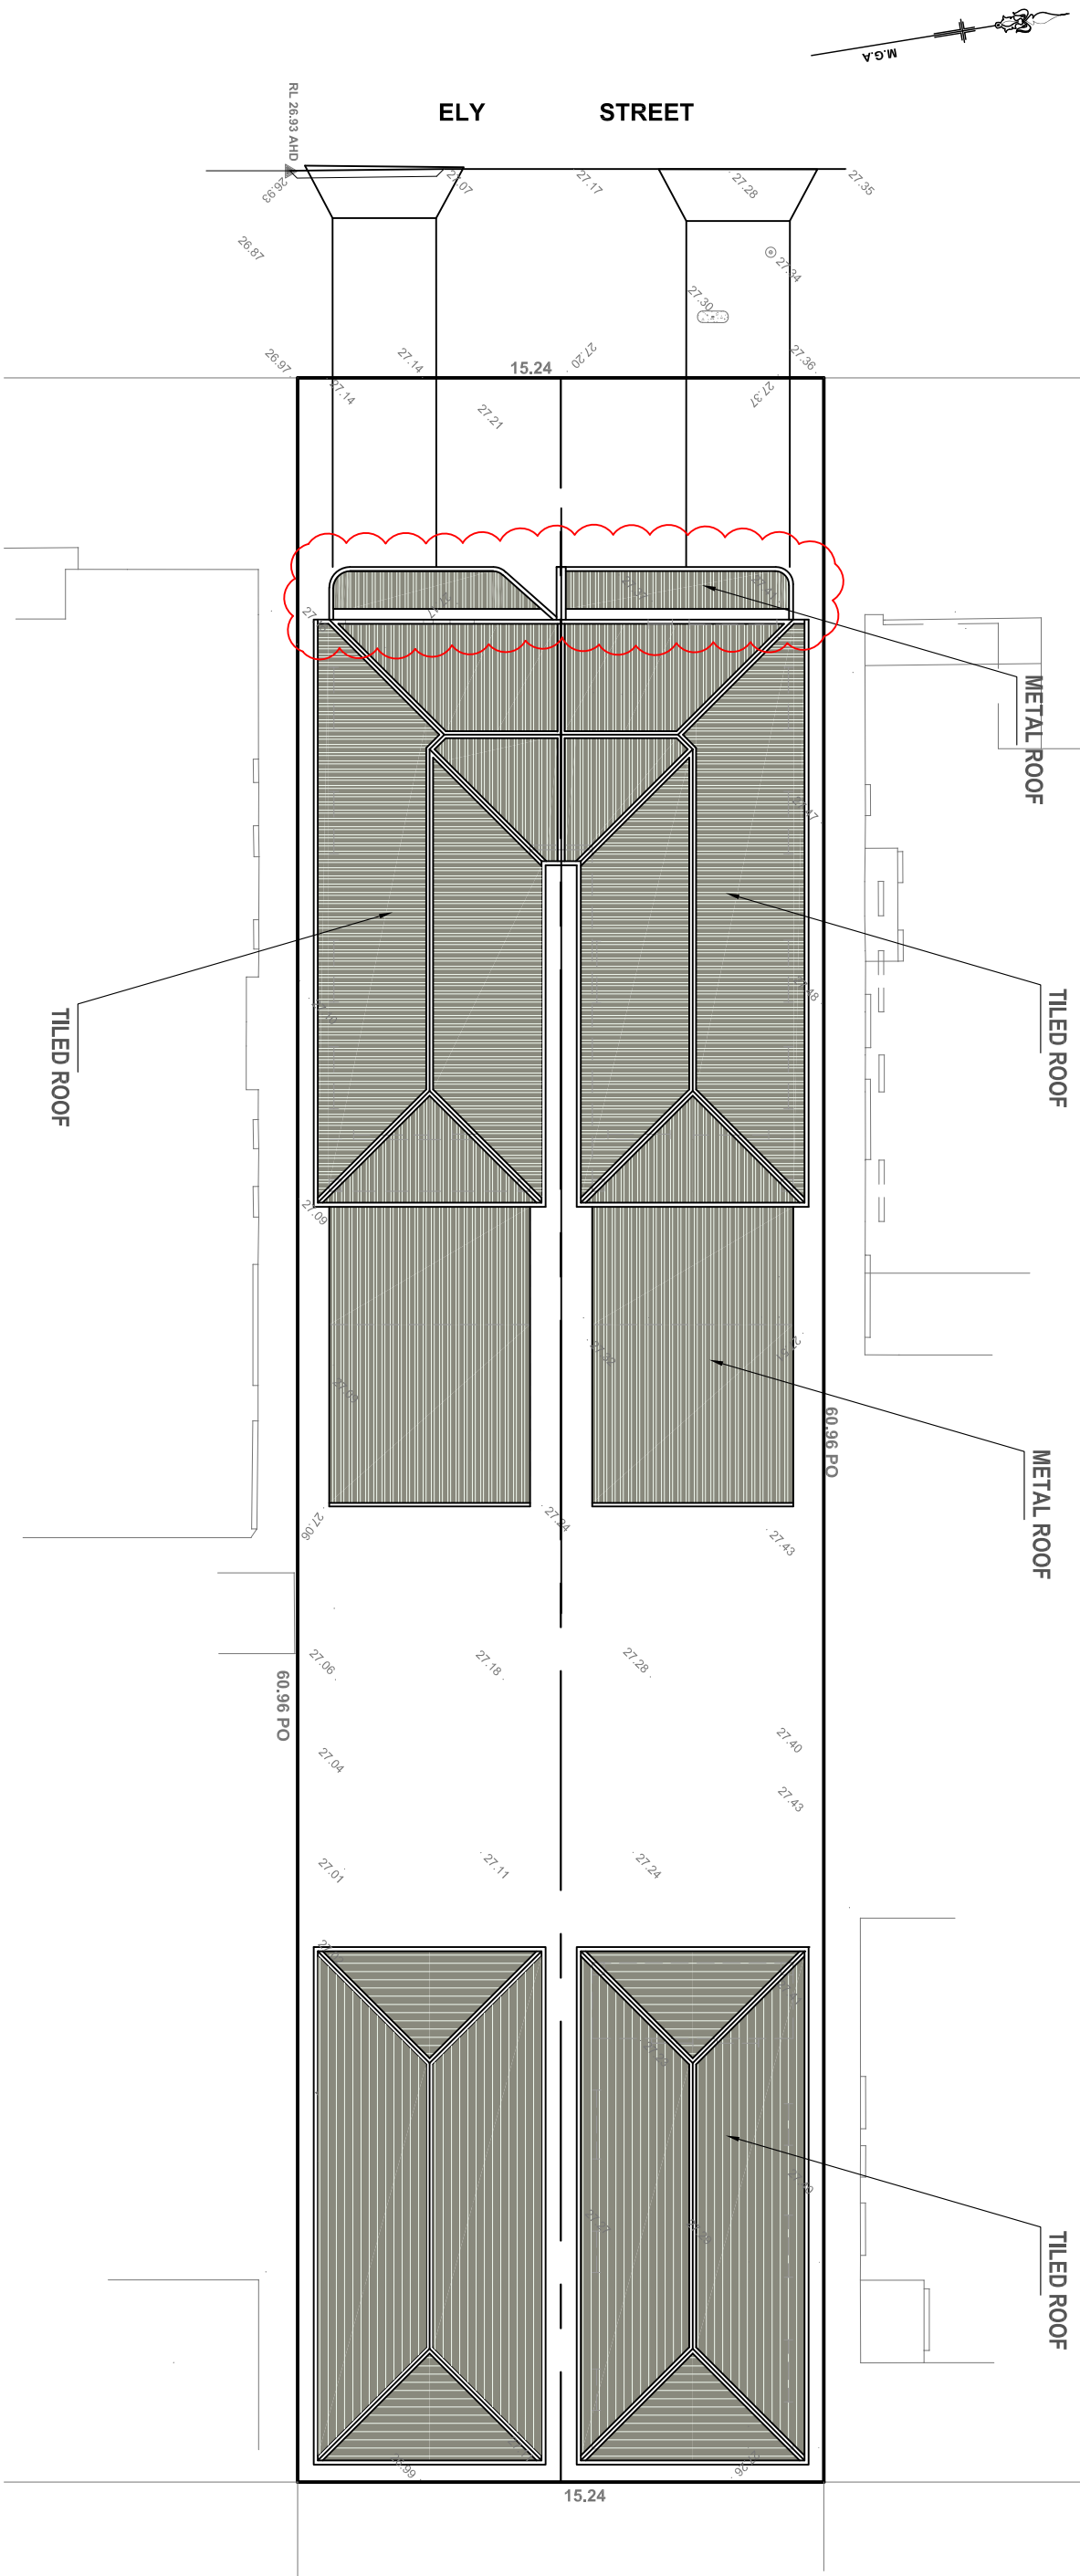

Plan No	Date	Issue No	Scale	Sheet No	OWNER: Mr RAFLA ARCH <i>Architectural Drafting & Drafting Services</i> Ph: 0409 701 575 Email: rafa.arc@bigpond.com
184/23	18/04/2024	B	1:100	4	
B	16/01/2025	DA APPLICATION			
A	18/04/2024	DA APPLICATION			
Rev.	Date	Description			
PROPOSED NEW DUPLEX AND GRANNY FLAT					
SITE: 53 ELY STREET REVESBY					
SHEET: ROOF PLAN					
COUNCIL: CANTERBURY BANKSTOWN CITY COUNCIL					