




North West Elevation

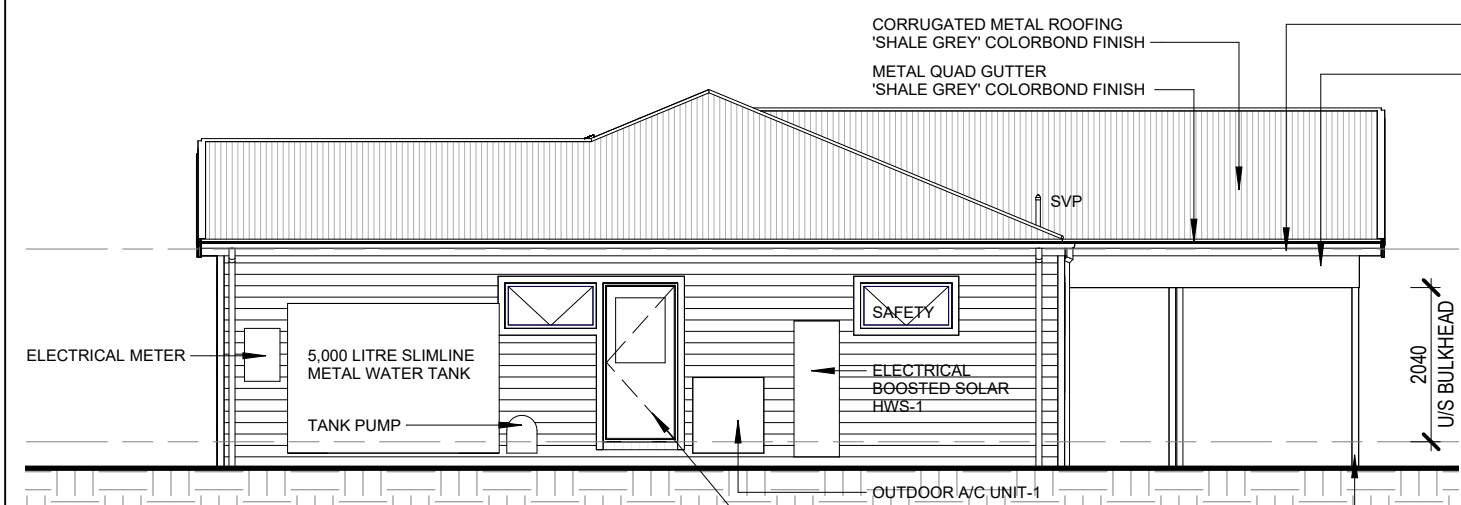

South West Elevation

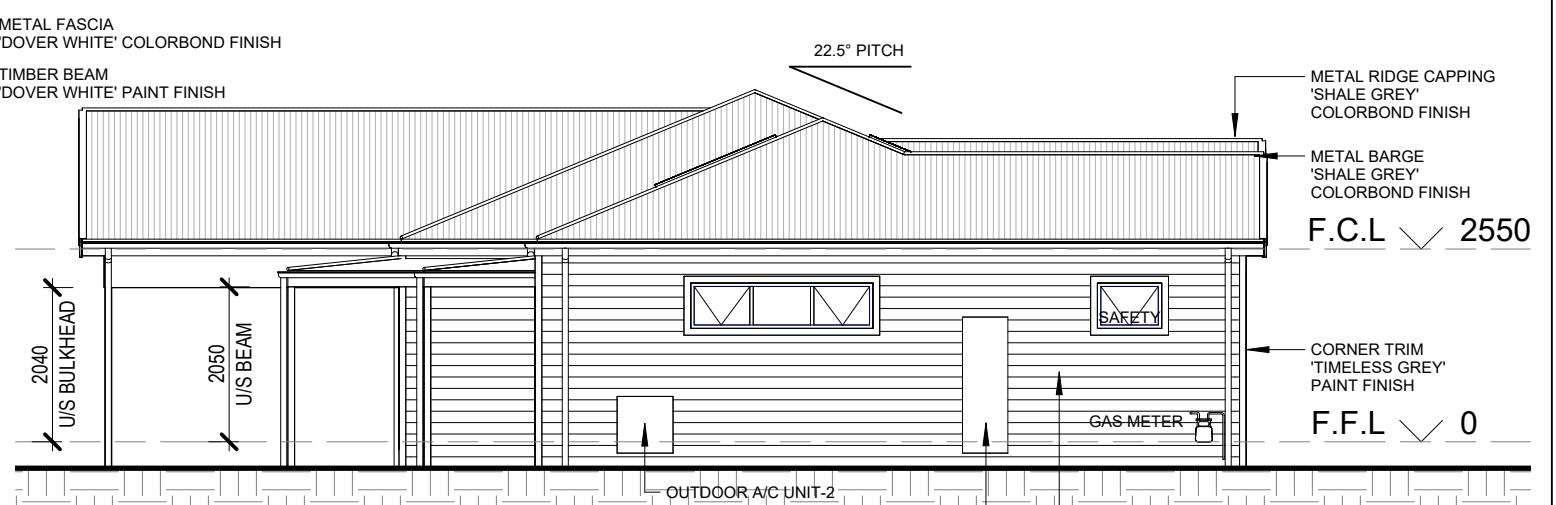

North East Elevation

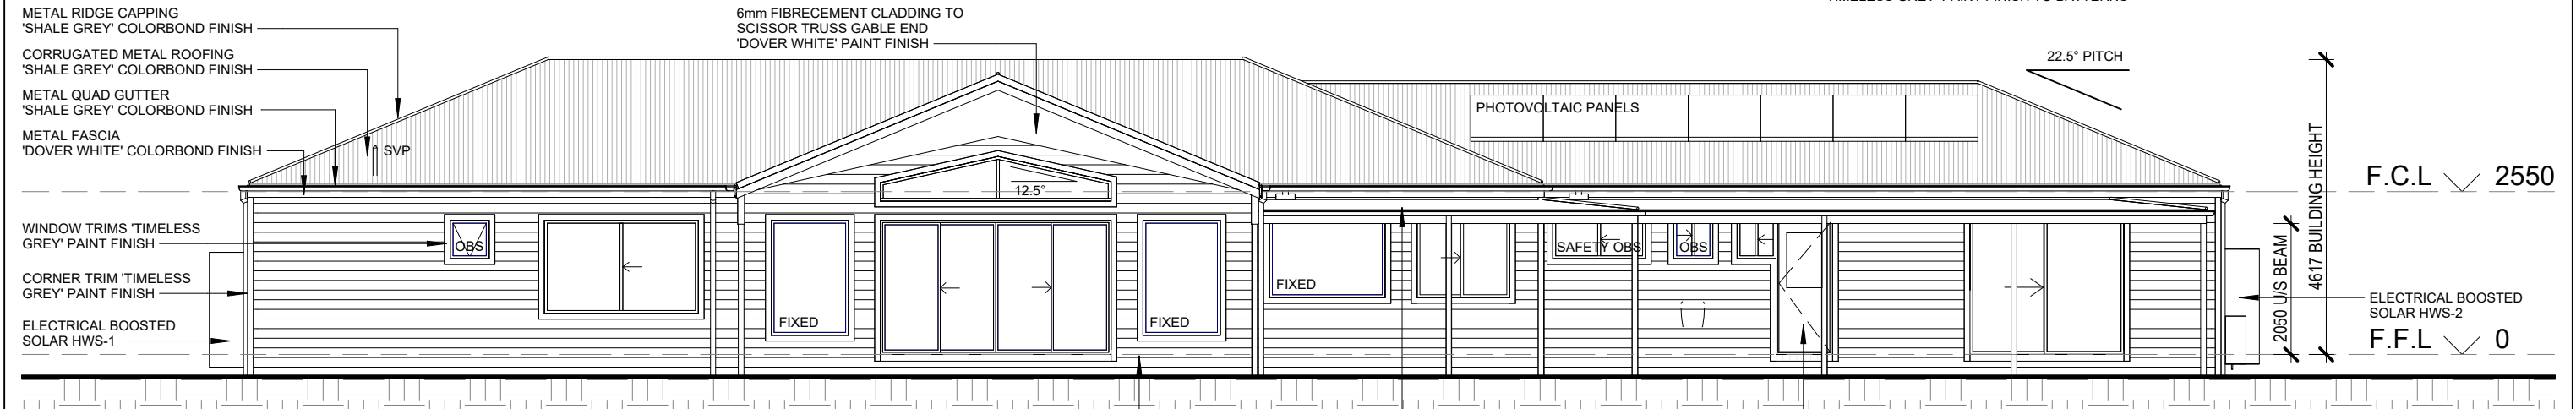

South East Elevation

HIBBERSON BUILDERS PTY LTD 909 Indigo Creek Road INDIGO VALLEY. VIC. 3688 Ph: 0406 096 746 Email: bodieh41@gmail.com ABN: 67 643 178 590		 HIBBERSON BUILDERS PTY LTD		Project Details Proposed Residence for Neil & Leoni Hibberson Lot 1 Peel Street, Holbrook NSW Drawing Title Elevations Base Plan Custom				<table><tr><td>Job No. 001</td><td>Drawn B.M.</td></tr><tr><td>Scale 1 : 100</td><td>Checked B.H.</td></tr><tr><td>Date 30.01.2025</td><td>Amendment</td></tr><tr><td colspan="2">Sheet A04</td></tr></table>		Job No. 001	Drawn B.M.	Scale 1 : 100	Checked B.H.	Date 30.01.2025	Amendment	Sheet A04	
Job No. 001	Drawn B.M.																
Scale 1 : 100	Checked B.H.																
Date 30.01.2025	Amendment																
Sheet A04																	