


Notes
1. CONTRACTOR MUST VERIFY ALL DIMENSIONS ON SITE BEFORE COMMENCING WORK OR PREPARING SHOP DRAWINGS.
2. DO NOT SCALE DRAWINGS.
3. CONTRACTOR TO CHECK UNDERGROUND SERVICES BEFORE COMMENCING WORKS BY CONTACTING DIAL BEFORE YOU DIG. IF DIAL BEFORE YOU DIG INFORMATION IS PROVIDED WITH THIS DOCUMENTATION IT SHALL BE ASSUMED NOT TO BE CURRENT AND CONTRACTOR SHALL MAKE THEIR OWN ENQUIRES.

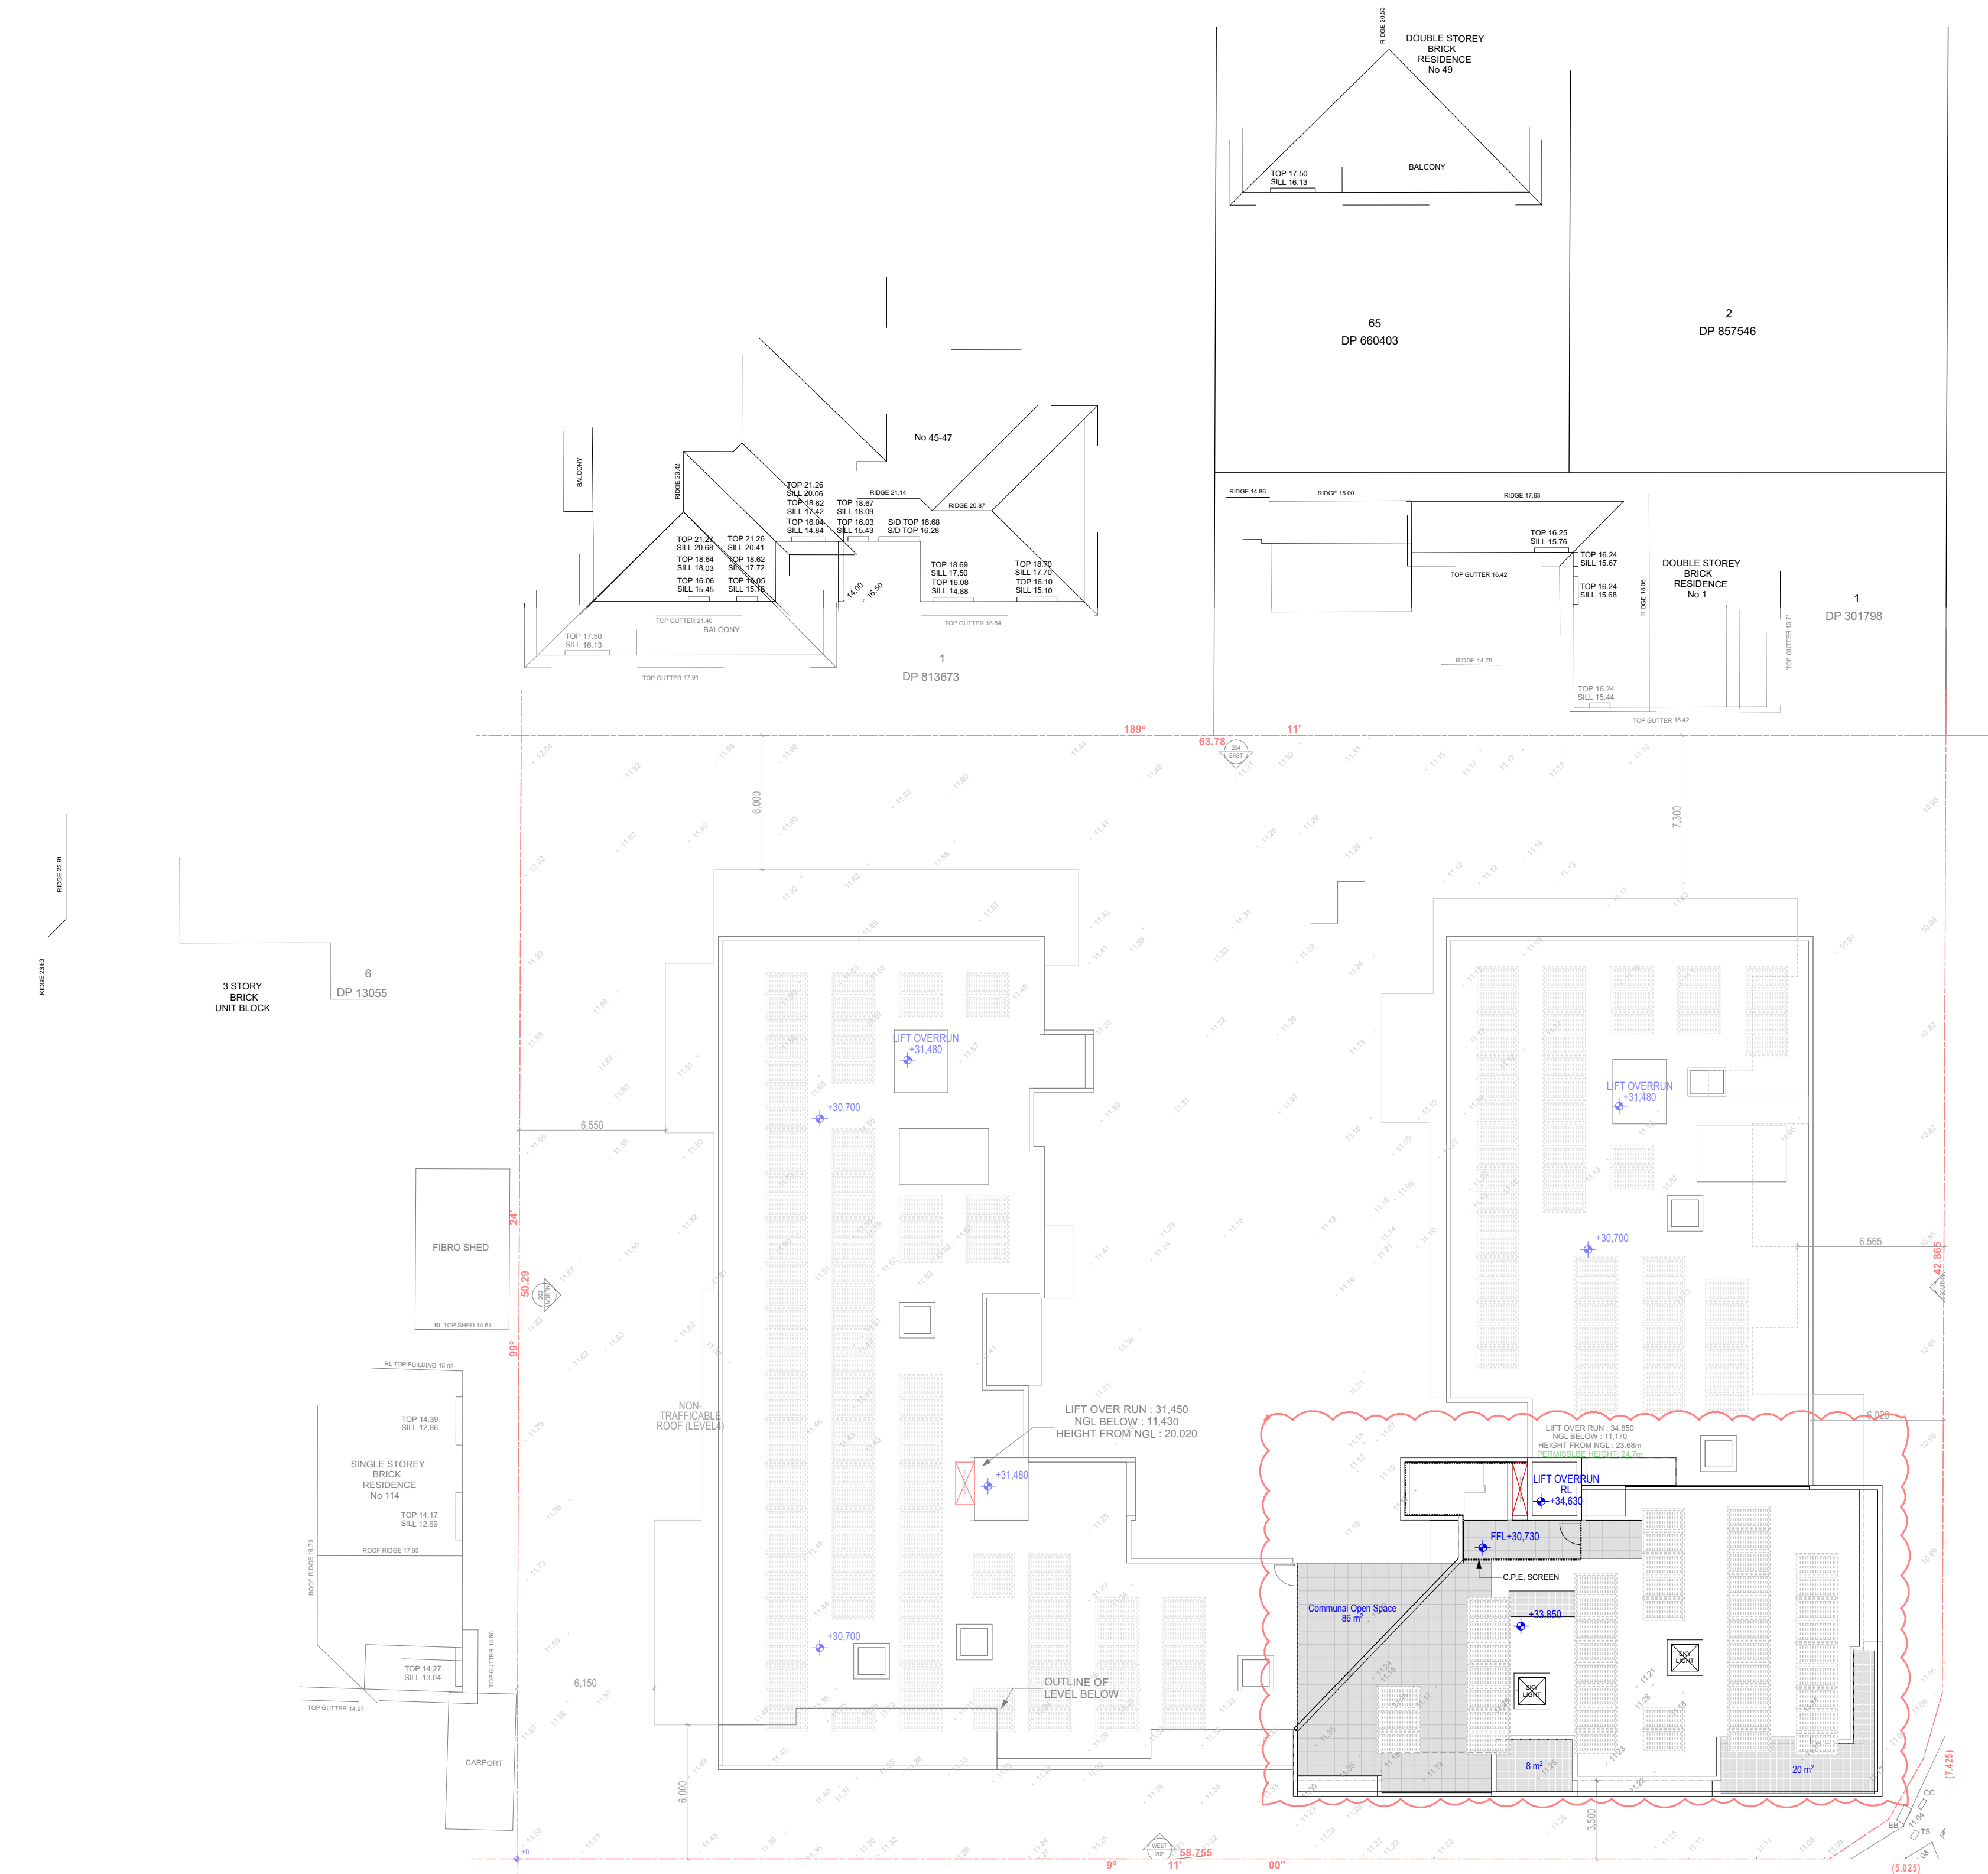


SITE PLAN
SCALE 1:200

PLEASE REFER TO PAGE 5 OF THE S.E.E FOR LIST OF CHANGES

L	ISSUE FOR S4.55 REVISION	12.09.2024	GJ
K	ISSUE FOR S4.55 SUBMISSION	15.02.2024	GJ
Rev	Description	Date	App'd

Project
116-124 Restwell St Bankstown
Ostar Gardens
Multi Residential
116-124 Restwell Street, Bankstown
Sydney NSW 2207 Australia

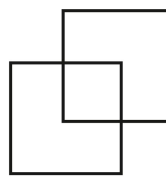


Business Address: Suite 204, 180-186
Burwood Rd, Burwood NSW 2134
Postal Address: PO BOX 2223 Burwood
North NSW 2134
Phone Number: +61 2 9745 2014

Nominated Architect(s):
Georges Jreije - Reg no 10993

URBAN LINK
ARCHITECTS

Drawing Title
SITE

SITE PLAN

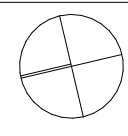Date of Issue 30.05.2024	Checked WN	Approved GJ	
Scale 1:200			
Project Number 20-030			
Drawing Number 002		Revision L	
Status \$ 4.55			