


Elevations


West (street) Elevation




East Elevation

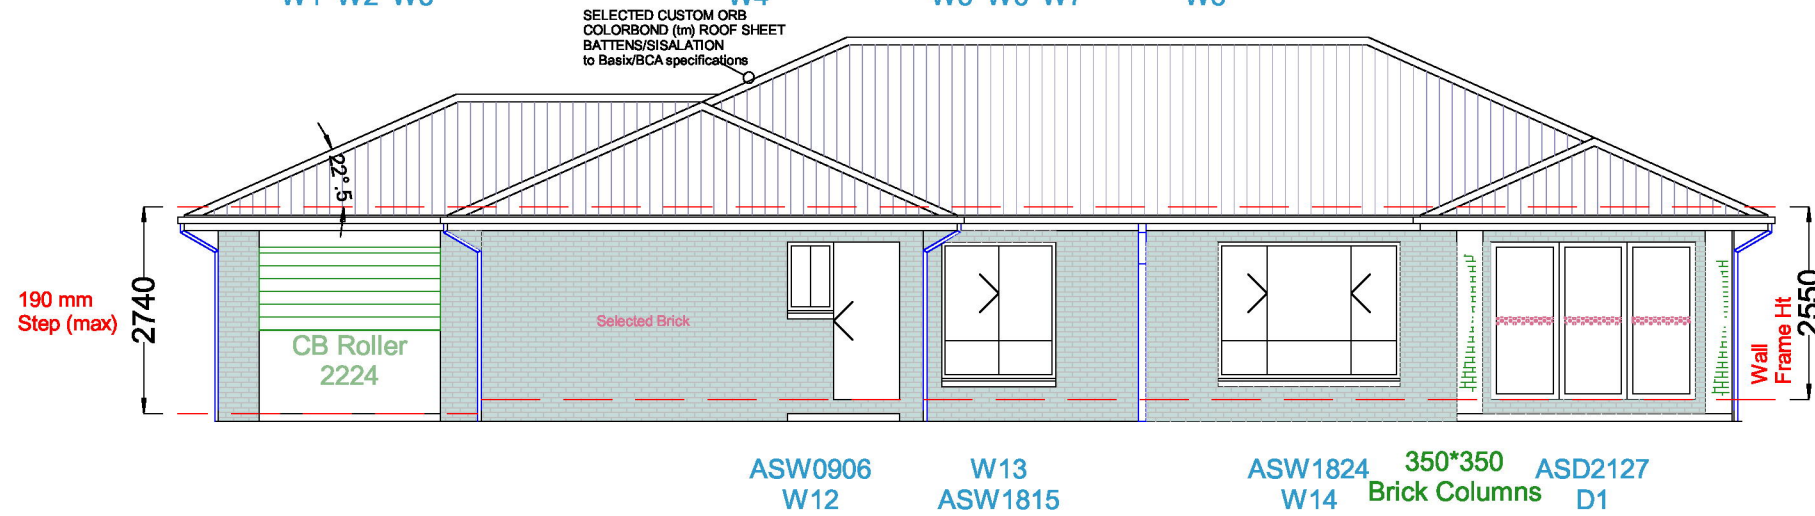

North Elevation

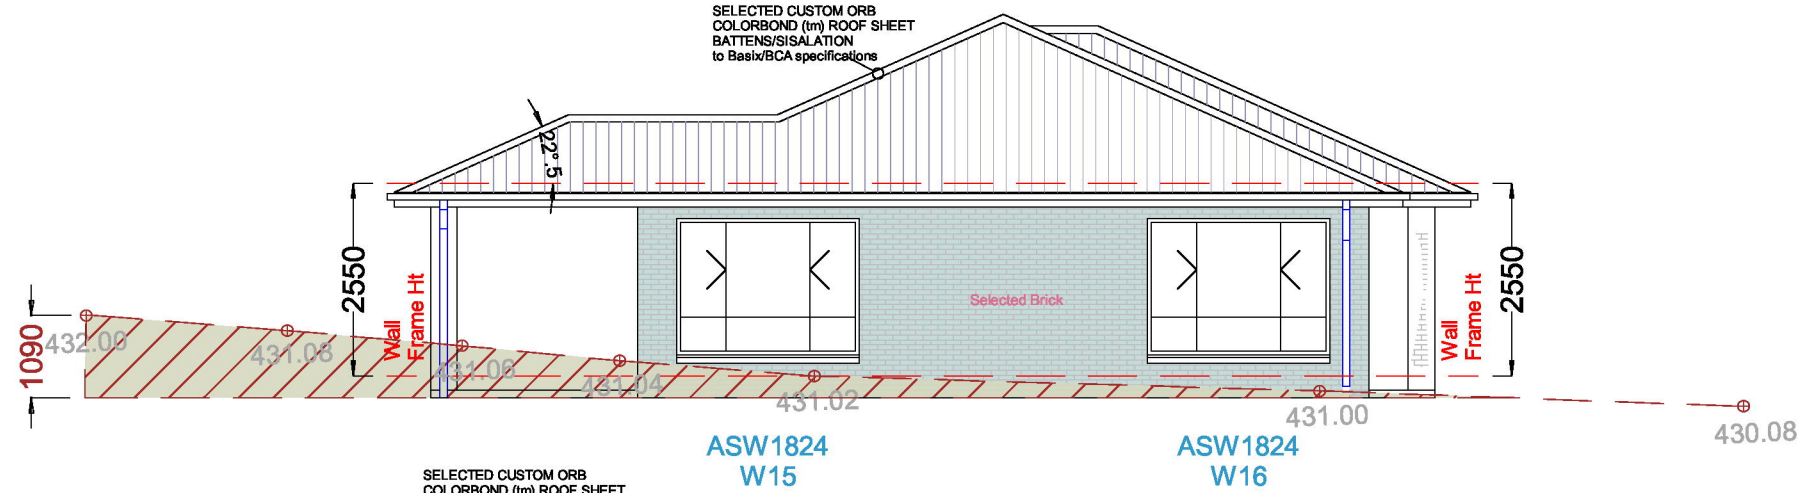

South Elevation

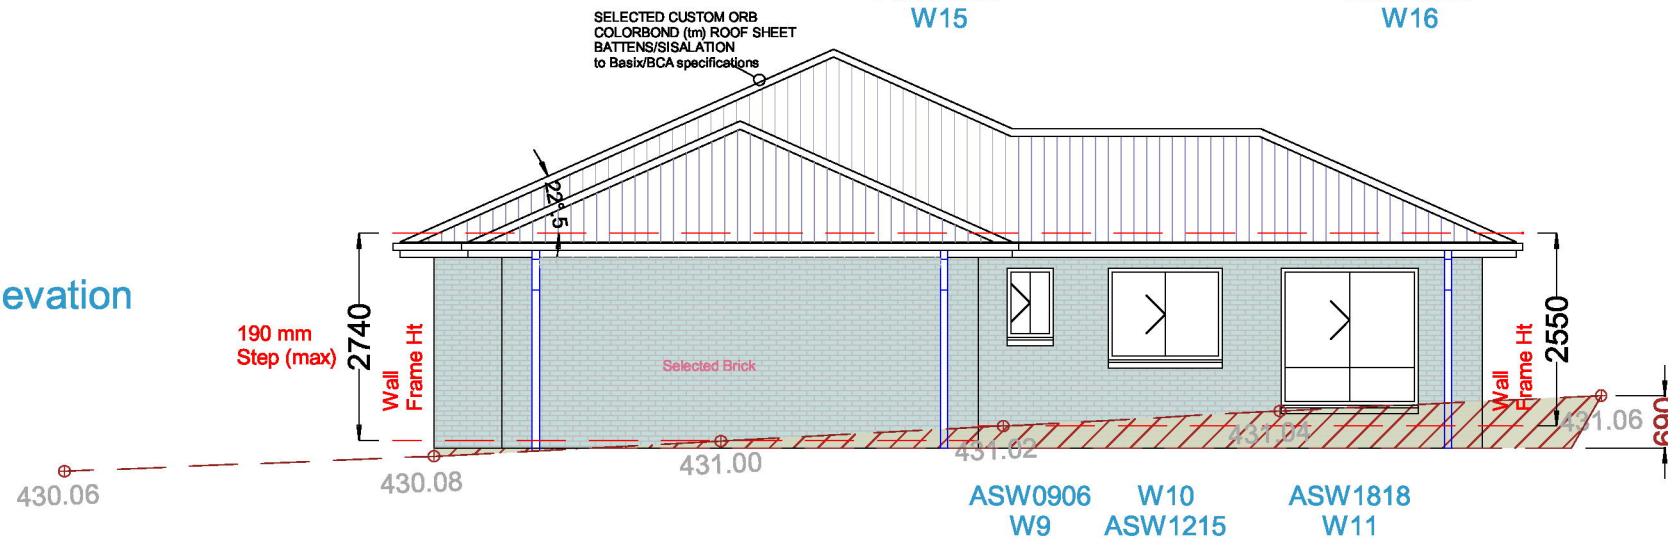

Basix TICK BOX ☒

Hilltops Local Environmental Plan 2022 (pub. 23-12-2022) Land Zoning R1 - General Residential: (pub. 23-12-2022)			
ANDY'S DESIGN & DRAFTING P (02) 6343 2926 M 0407 273876 email: dwkshop@bigpond.com ABN 72 739 979 498			
26 WALL STREET YOUNG 2594 28/-/DP1302705		31/1/2025	3 6
DRAWN by Andy J Reidy		1:100/A3	

Basix Certificate number:1782275S