

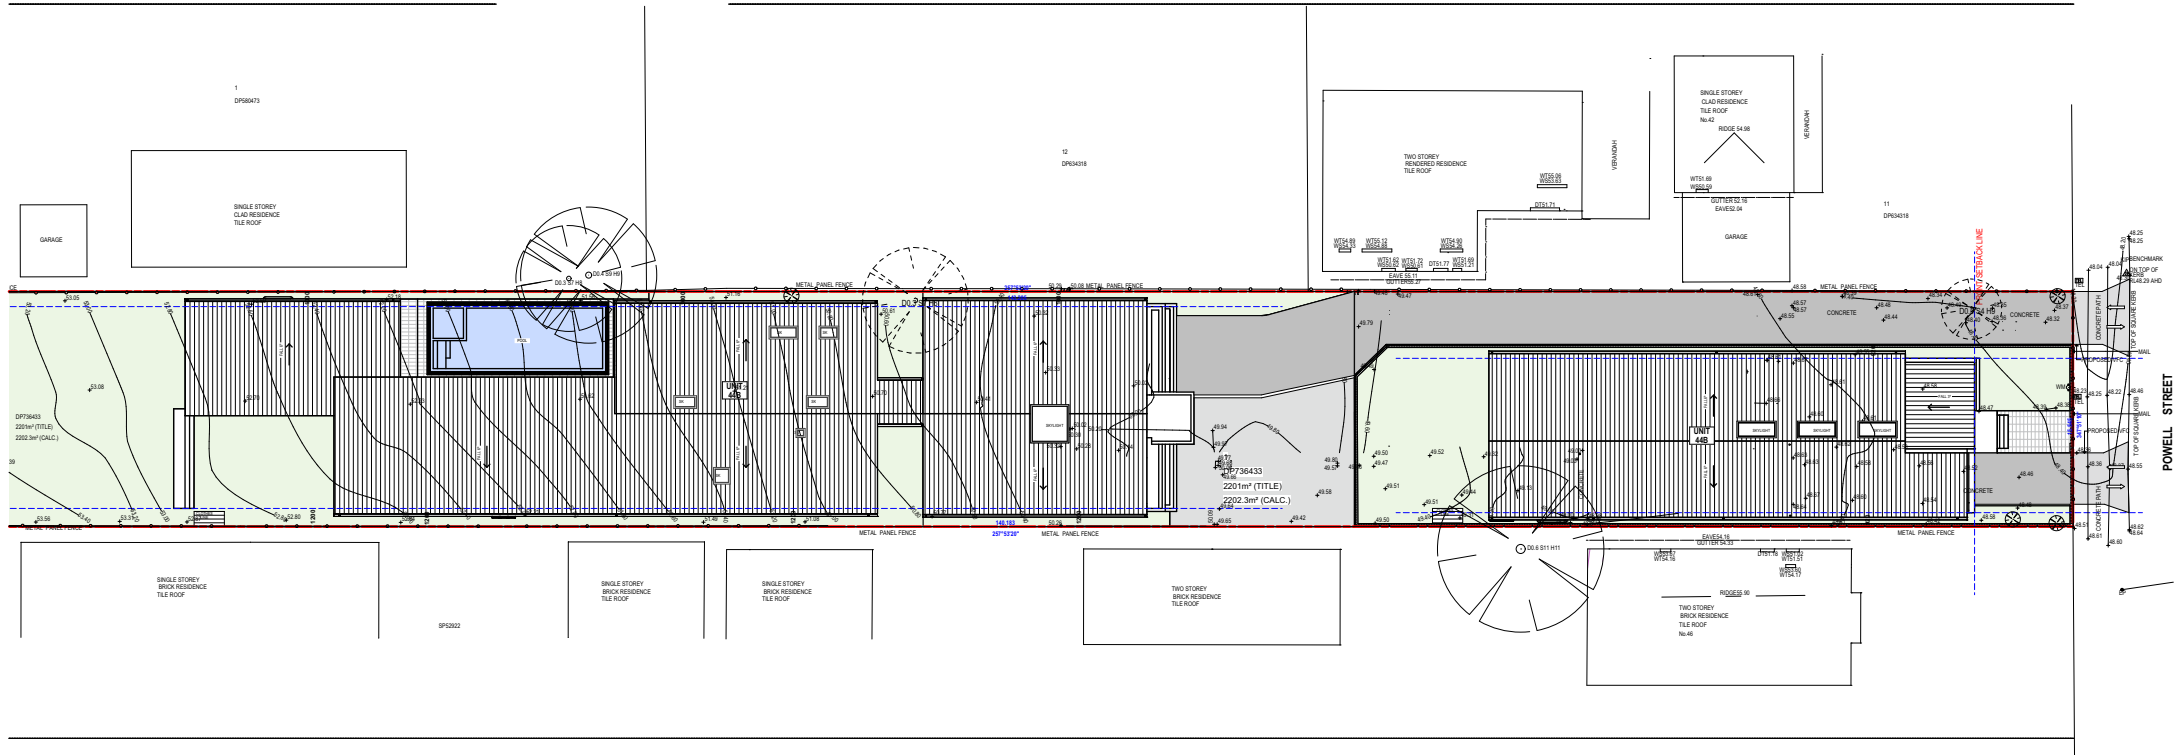
 
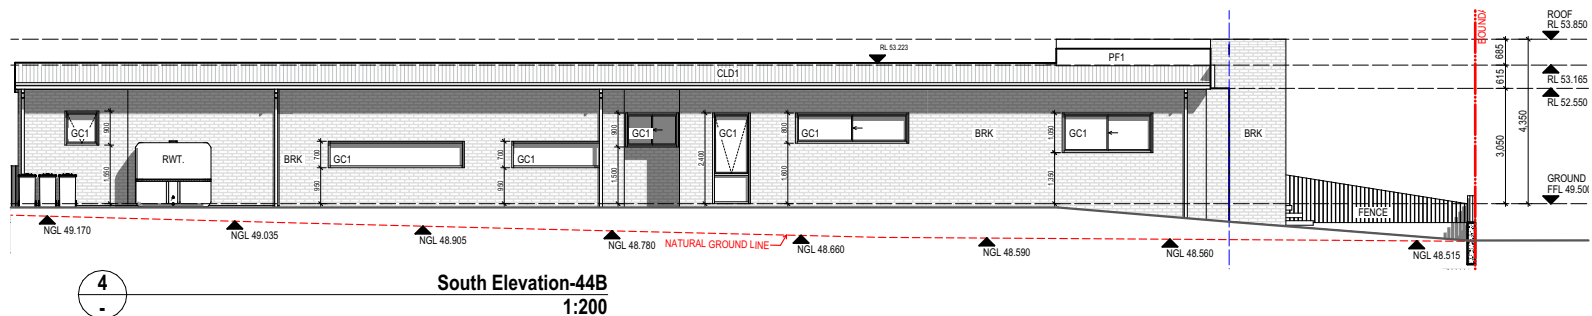
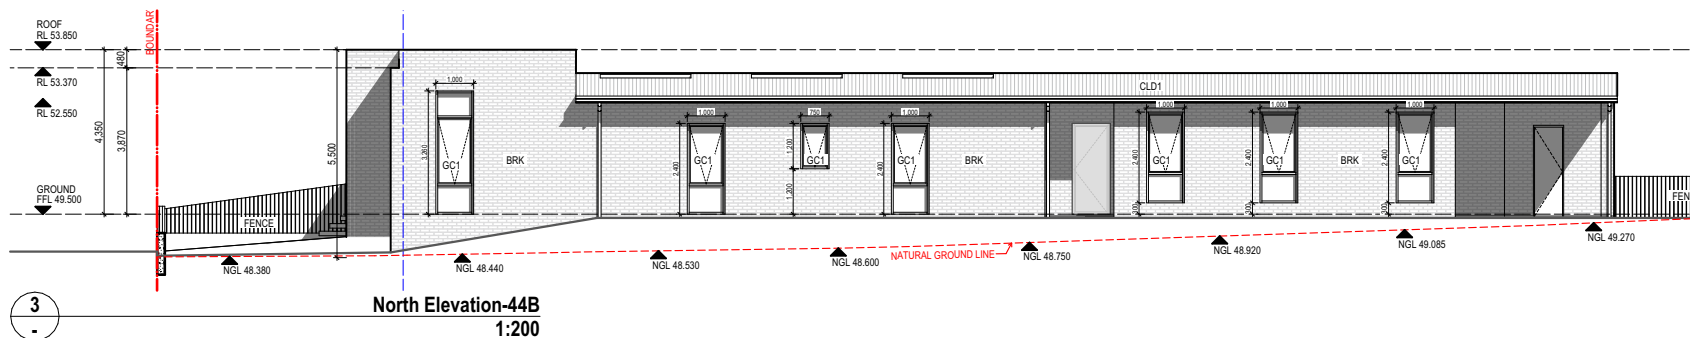


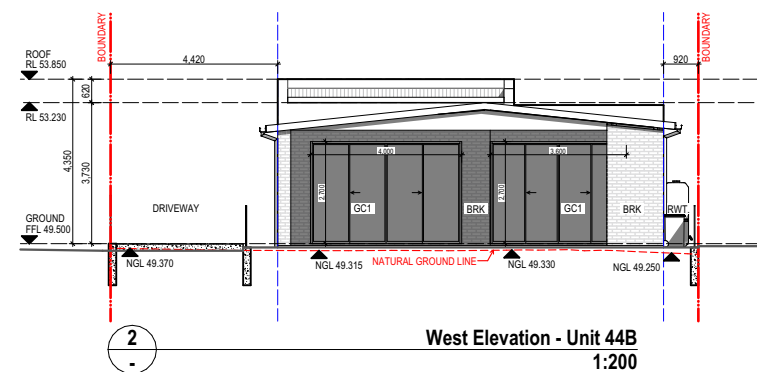

2
-

Site Plan
1:500

Use figured dimensions in preference to scaled dimensions. All dimensions to be verified on site. © COPYRIGHT These drawings and design and the copyright there of are the property of Archicorp and must not be used, retained or copied without the written permission of Archicorp. (a.b.n 831 939 535 21)	Project Proposed Residential Development @ 44 Powell St, Yagoona	Drawing Title Notification Plan	 PO Box 242 Belmore NSW 2192 M 0414 656 563 E info@archicorp.com.au www.archicorp.com.au ABN 831 939 535 21	Scale AS SHOWN	Date 19/12/24	Project no.
				Approved J.B	Drawn J.B	24-007
				Issued Development Application		Drawing no. 17

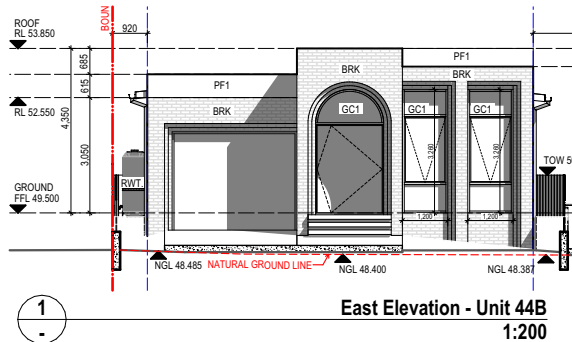

Use figured dimensions in preference to scaled dimensions. All dimensions to be verified on site.

© COPYRIGHT

These drawings and design and the copyright there of are the property of Archicorp and must not be used, retained or copied without the written permission of Archicorp. (a.b.n 831 939 535 21)

Project

Proposed Residential Development
@ 44 Powell St, Yagoona

Drawing Title

Notification Plan



PO Box 242
Belmore NSW 2192
M 0414 656 563
E info@archicorp.com.au
www.archicorp.com.au
ABN 831 939 535 21

Scale AS SHOWN

Date 19/12/24

Project no.

24-007





Approved J.B

Drawn J.B

Issued
Development Application

Drawing no.

17

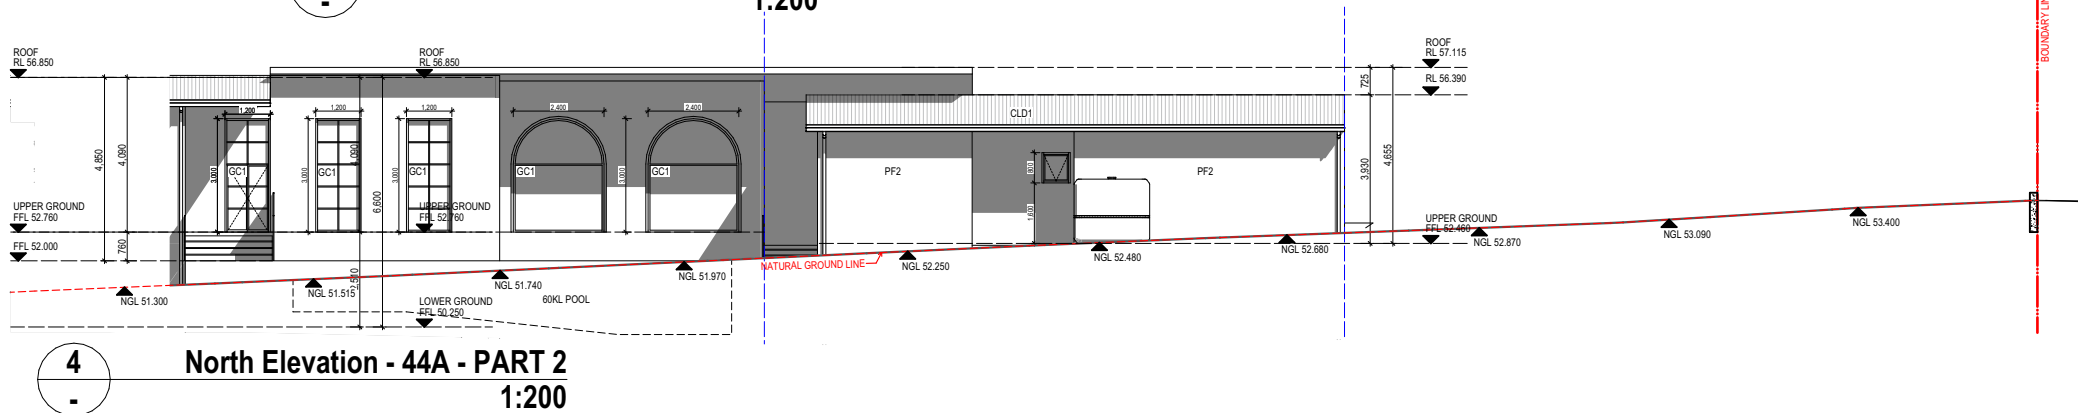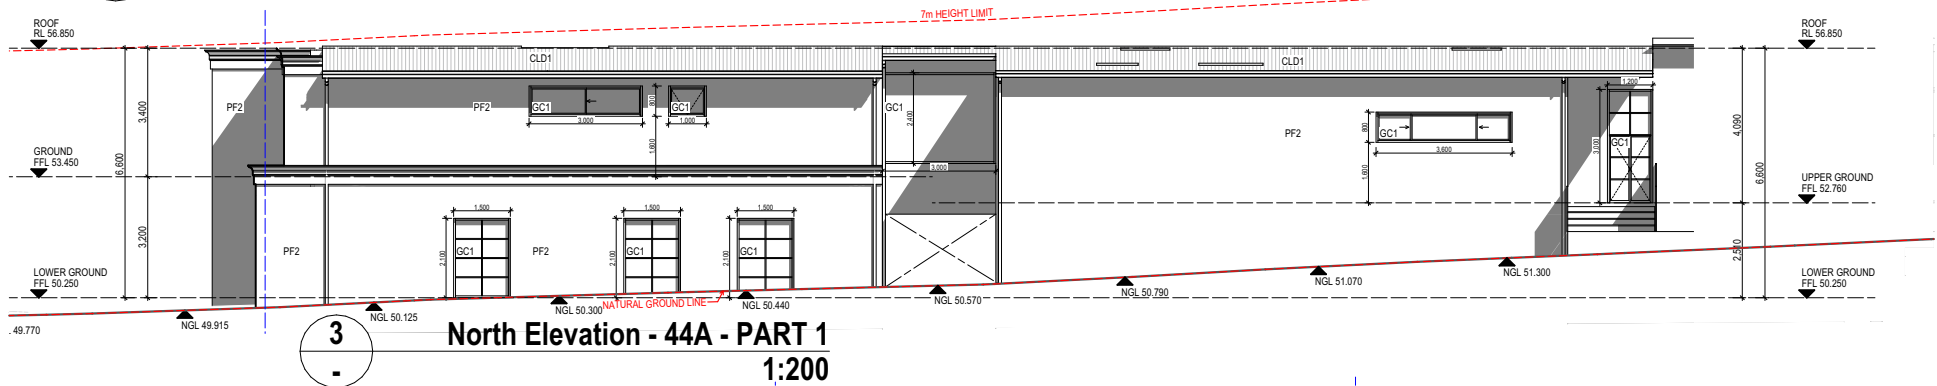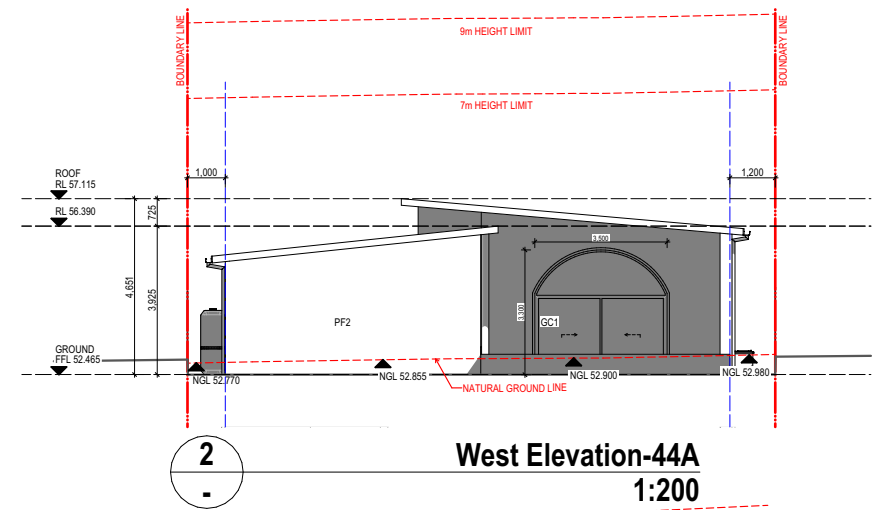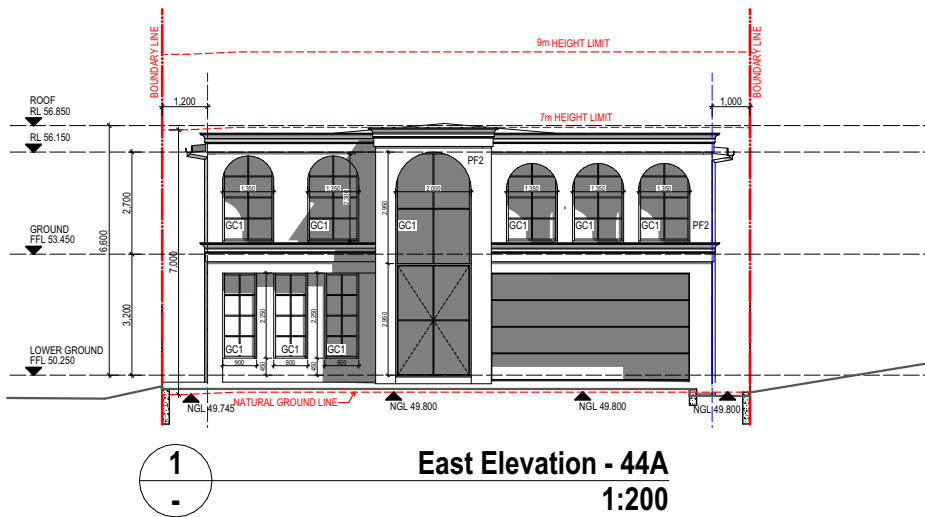

Use figured dimensions in preference to scaled dimensions. All dimensions to be verified on site.

© COPYRIGHT

These drawings and design and the copyright there of are the property of Archicorp and must not be used, retained or copied without the written permission of Archicorp. (a.b.n 831 939 535 21)

Project

**Proposed Residential Development
@ 44 Powell St, Yagoona**

Drawing Title

Notification Plan



PO Box 242
Belmore NSW 2192
M 0414 656 563
E info@archicorp.com.au
www.archicorp.com.au
ABN 831 939 535 21

Scale AS SHOWN

Date 19/12/24

Project no.

24-007


Approved J.B

Drawn J.B

Issued
Development Application


Drawing no.

17

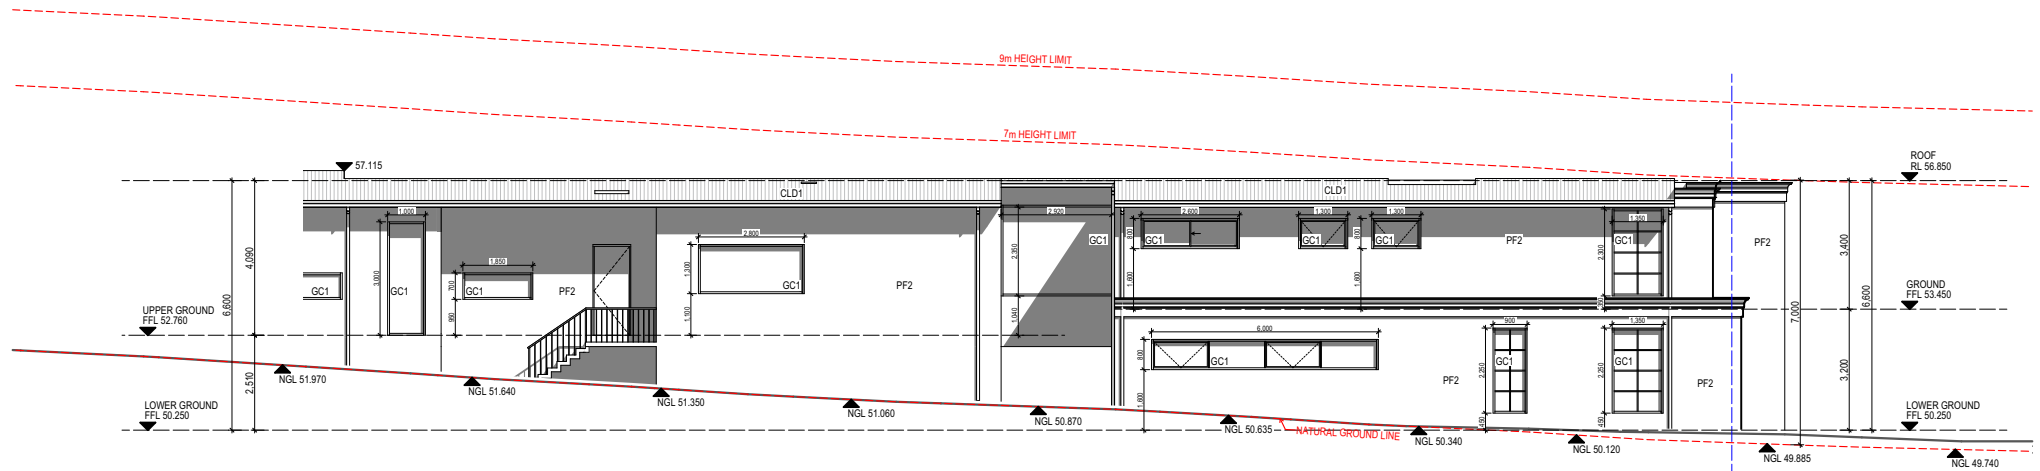

1
-

South Elevation - 44A - Part 1
1:200

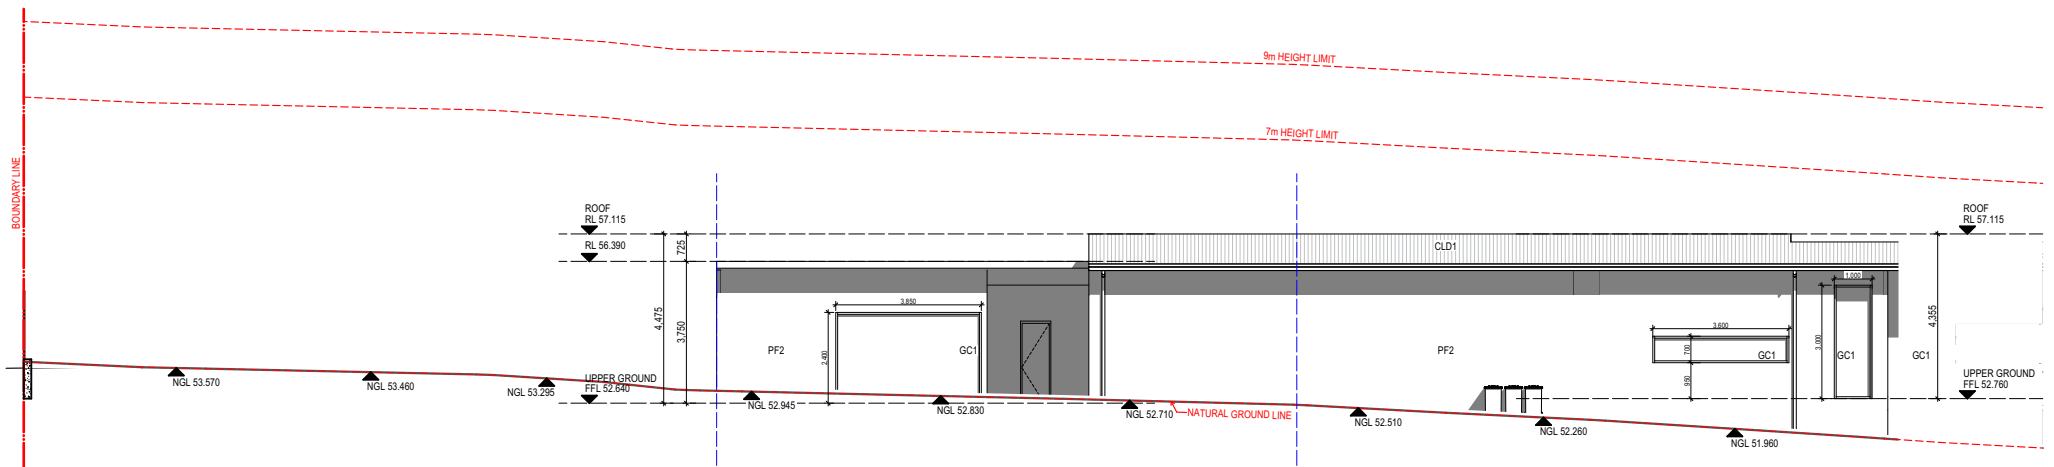

2
-

South Elevation - 44A - Part 2
1:200

Use figured dimensions in preference to scaled dimensions. All dimensions to be verified on site.

© COPYRIGHT

These drawings and design and the copyright there of are the property of Archicorp and must not be used, retained or copied without the written permission of Archicorp. (a.b.n 831 939 535 21)

Project

**Proposed Residential Development
@ 44 Powell St, Yagoona**

Drawing Title

Notification Plan



PO Box 242
Belmore NSW 2192
M 0414 656 563
E info@archicorp.com.au
www.archicorp.com.au
ABN 831 939 535 21

Scale AS SHOWN

Date 19/12/24

Project no.

24-007

Approved J.B

Drawn J.B

Issued
Development Application

Drawing no.

17