

PROJECT: RESIDENTIAL DEVELOPMENT
ADDRESS 44 POWELL STREET, YAGOONA, NSW 2199

LOT #: 1
DP#: 736433
SECTION #:



DRAWING LIST


DRAWING.No	DRAWING NAME	REVISION	DATE
000	Notification Plan	A	19.12.24
000-002	Notification Plan		
000-003	Notification Plan		
000-004	Notification Plan		
001	Cover Page	A	19.12.24
002	Site Analysis	A	19.12.24
003	Site Management and Demol...	A	19.12.24
005	Site Plan	A	19.12.24
006	Streetscape Analysis	A	19.12.24
007	GFA calculation	A	19.12.24
008	Ground Floor-Unit 44B	A	19.12.24
009	Roof-Unit 44B	A	19.12.24
010	Lower Ground-Unit 44A	A	19.12.24
011	Ground Level-Unit 44A -Part 1	A	19.12.24
012	Ground Level-Unit 44A-Part 2	A	19.12.24
013	Roof-Unit 44A-Part 1	A	19.12.24
014	Roof-Unit 44A-Part 2	A	19.12.24
015	Elevations	A	19.12.24
015	Landscape Plan		
016	Elevations	A	19.12.24
017	Elevations	A	19.12.24
018	Section A,B&C - Unit 44B	A	19.12.24
019	Section A,B&C - Unit 44A	A	19.12.24
020	Window Schedule - Sheet 1	A	19.12.24
020	Window Schedule - Sheet 2	A	19.12.24
020	Window Schedule - Sheet 3	A	19.12.24
020	Window Schedule - Sheet 4	A	19.12.24
020	Window Schedule - Sheet 5	A	19.12.24
025	Shadow Diagrams	A	19.12.24
026	Height Plane Diagrams	A	19.12.24




44 POWELL ST, YAGOONA, NSW 2199


Use figured dimensions in preference to scaled dimensions.All dimensions to be verified on site. © COPYRIGHT These drawings and design and the copyright there of are the property of Archicorp and must not be used, retained or copied without the written permission of Archicorp. (a.b.n 13 627 047 581)	DRAWING SHEDULE	 BUILDING DESIGNERS AUSTRALIA 18 69 - 15 	R E V I S I O N S					 ARCHiCORP PO Box 242 Belmore NSW 2192 M 0414 656 563 E info@archicorp.com.au www.archicorp.com.au ABN 831 939 535 21	Project Residential Project @ 44 Powell Street, Yagoona		Drawing Title Cover Page		
			Issue		Date	Description	Int.		App.	Scale AS SHOWN	Date 19.12.24	Project no.	
			A		05-02-25	Issued for DA Approval	J.B		J.B	Drawn J.B, L.L	Approved J.B	24-007	

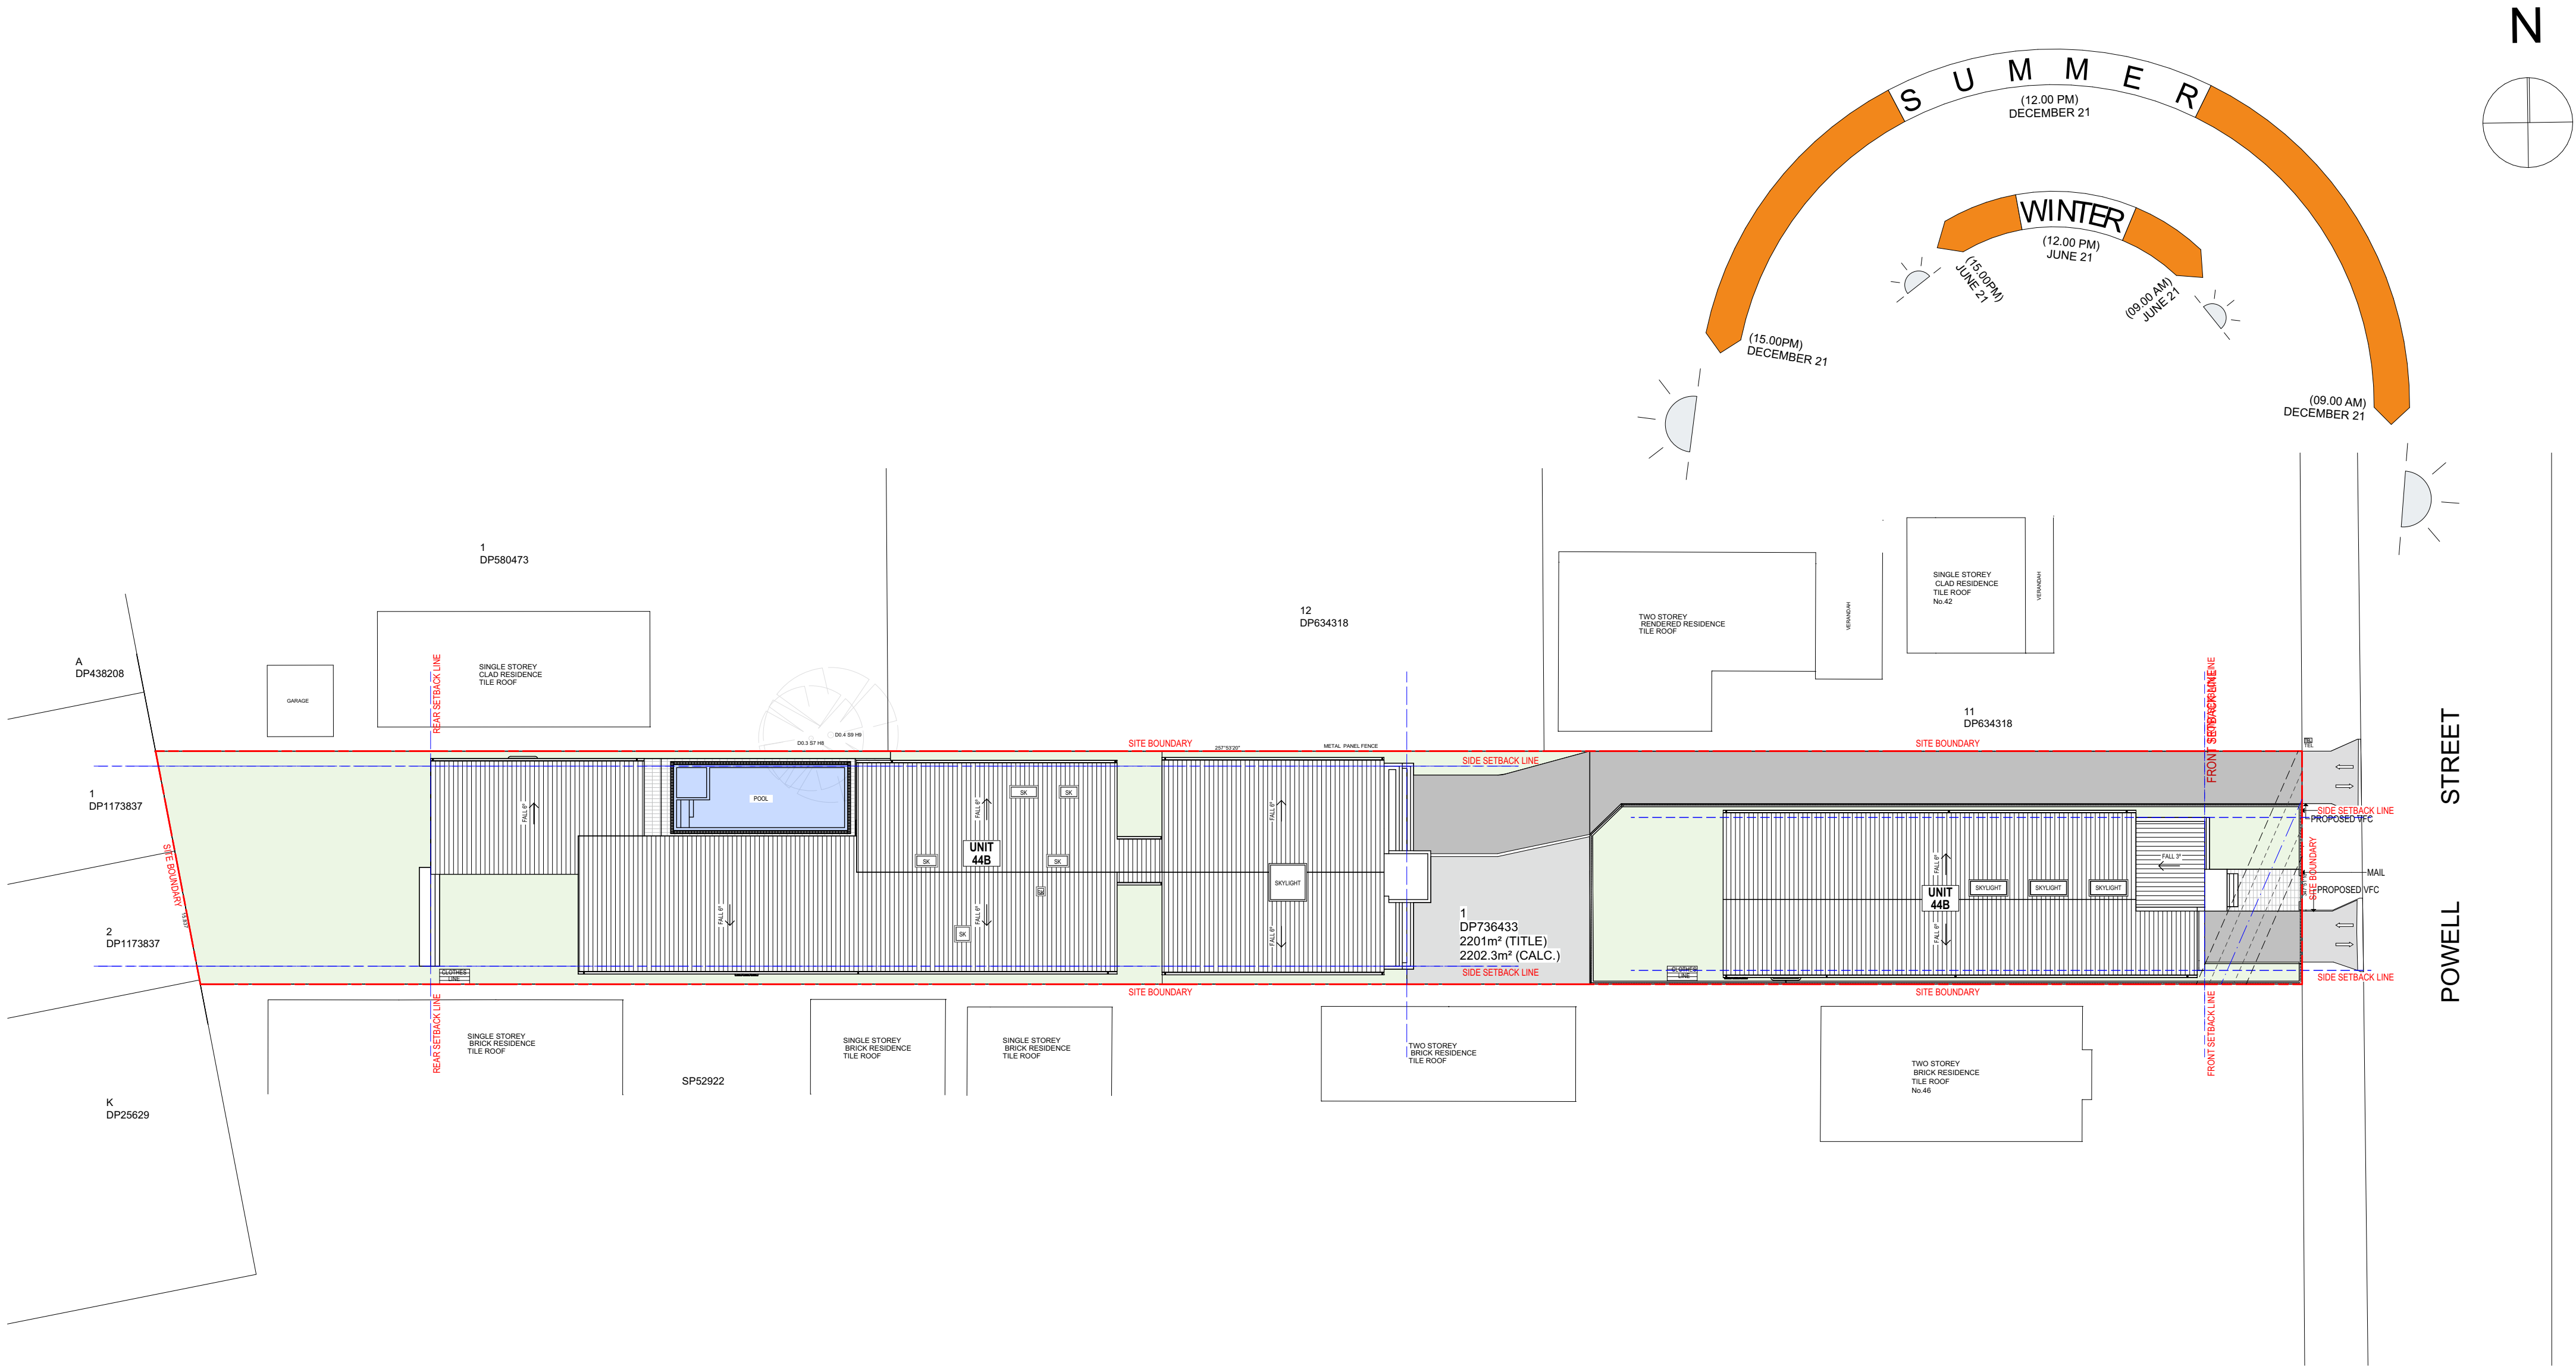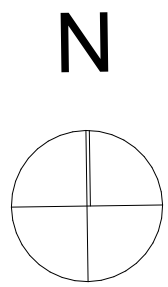

 
Use figured dimensions in preference to scaled dimensions.All dimensions to be verified on site. © COPYRIGHT These drawings and design and the copyright there of are the property of Archicorp and must not be used, retained or copied without the written permission of Archicorp. (a.b.n 13 627 047 581)	DRAWING SHEDULE	bda BUILDING DESIGNERS AUSTRALIA 1869-15 	R E V I S I O N S					 ARCHICORP PO Box 242 Belmore NSW 2192 M 0414 656 563 E info@archicorp.com.au www.archicorp.com.au ABN 831 939 535 21	Project Residential Project @ 44 Powell Street, Yagoona Client Mr. & Mrs. Abou-Melhem	Drawing Title			Site Analysis		
			Scale AS SHOWN		Date 19.12.24		Project no.								
			Drawn J.B, L.L		Approved J.B		24-007								
			Issued Development Application				Drawing no.								
							002								

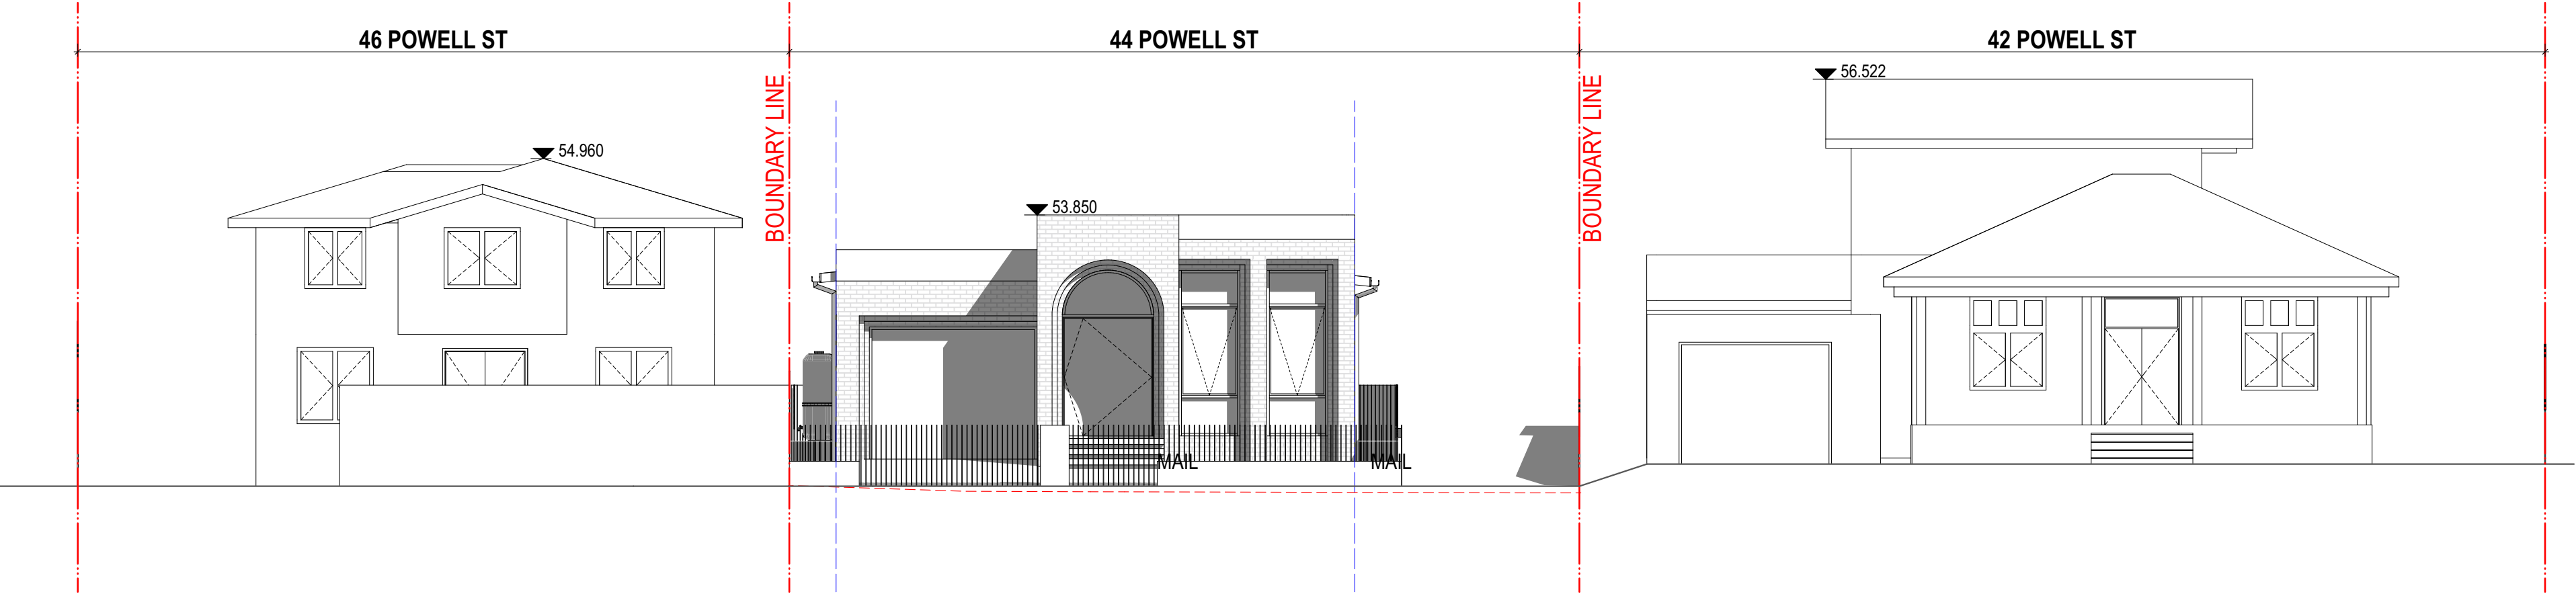

POWELL STREETSCAPE : EAST ELEVATION - UNIT 44B



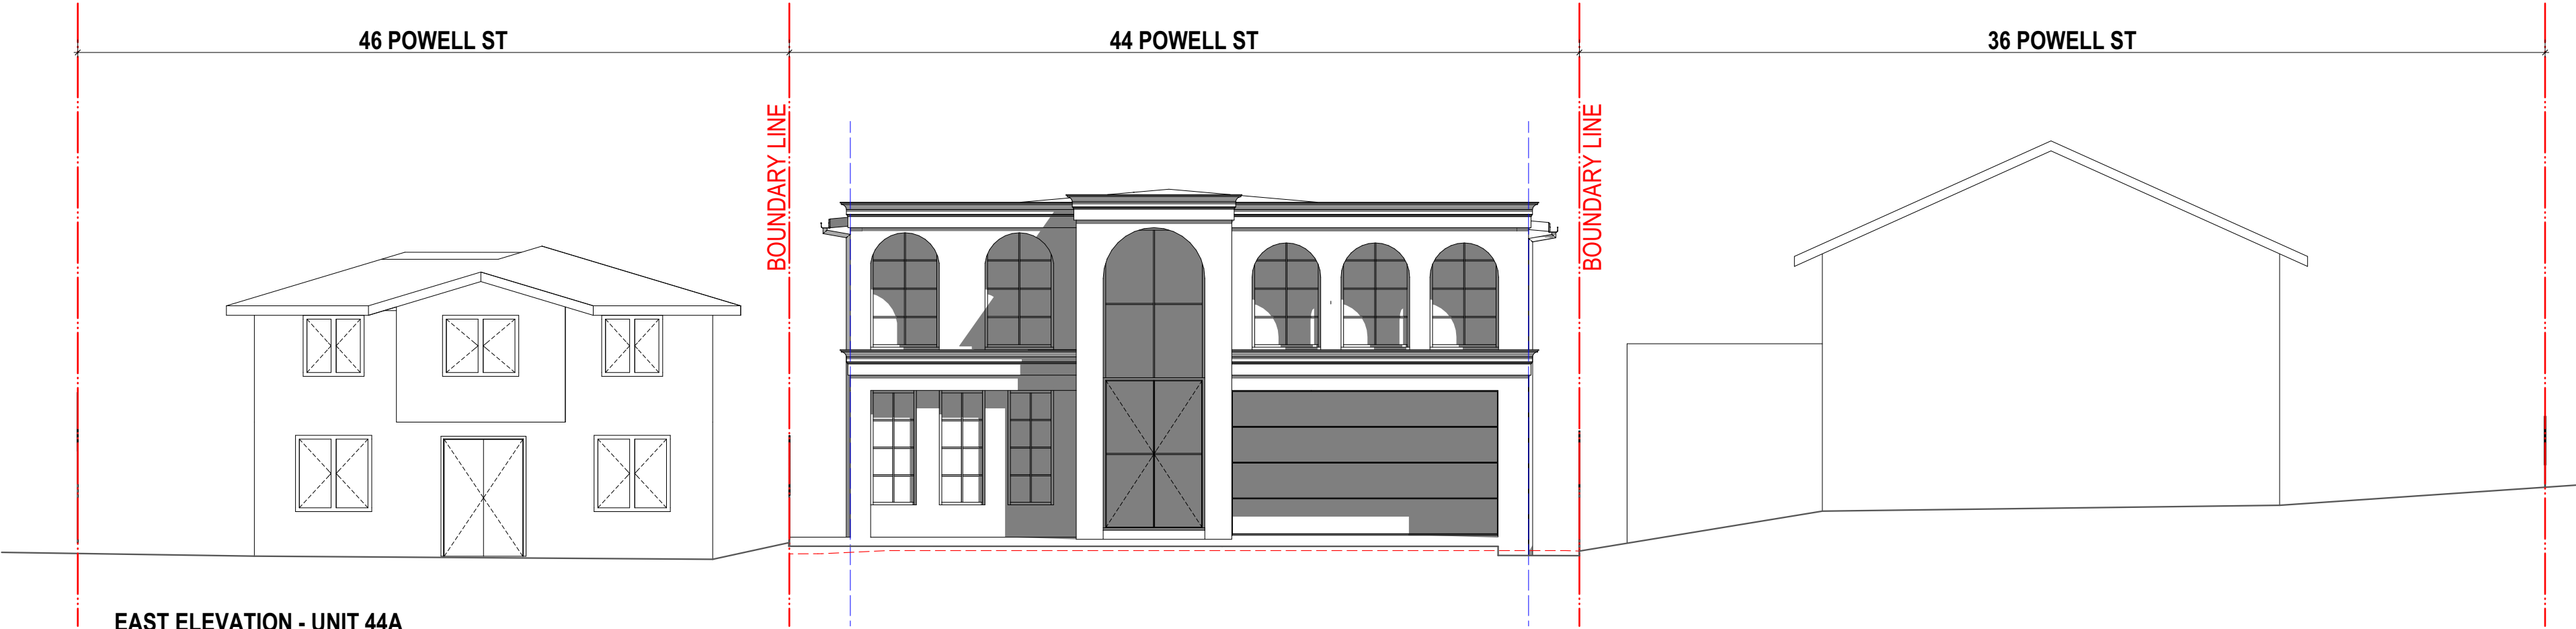



EAST ELEVATION - UNIT 44A

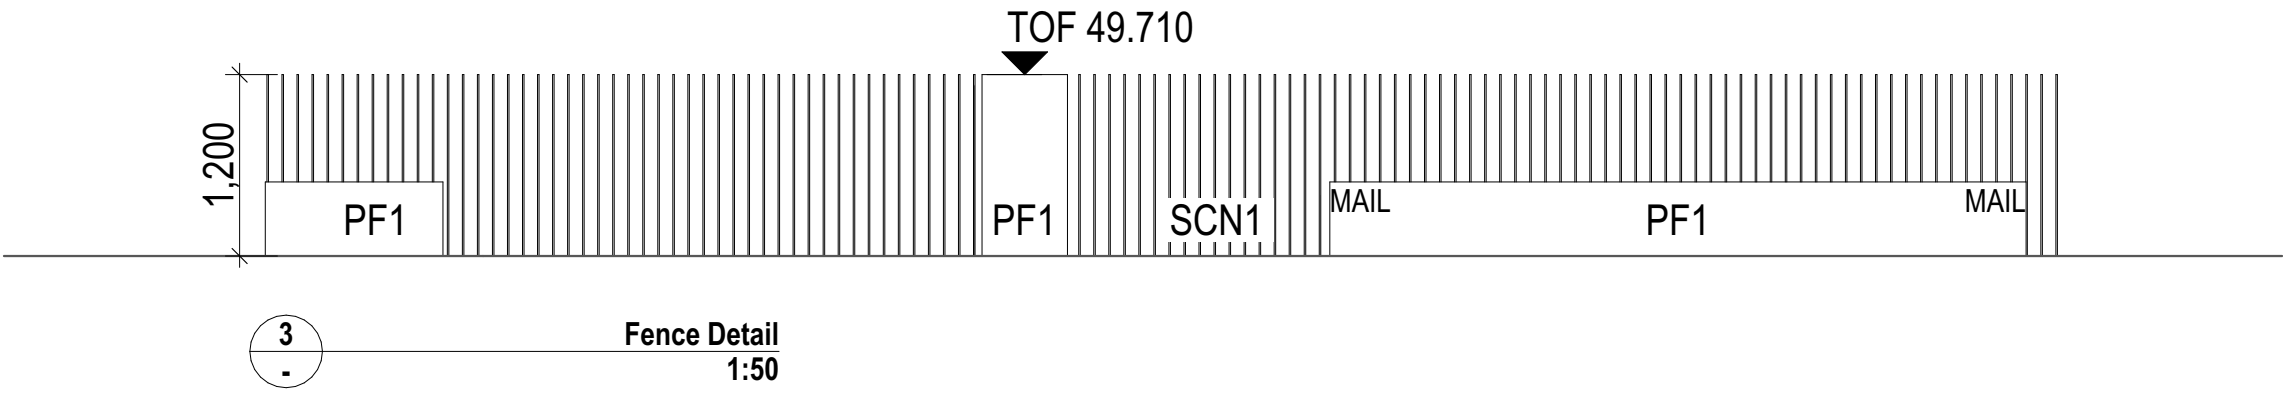

Use figured dimensions in preference to scaled dimensions.All dimensions to be verified on site. © COPYRIGHT These drawings and design and the copyright there of are the property of Archicorp and must not be used, retained or copied without the written permission of Archicorp. (a.b.n 13 627 047 581)	DRAWING SHEDULE	bda BUILDING DESIGNERS AUSTRALIA 18 69 - 15	R E V I S I O N S					ARCHiCORP PO Box 242 Belmore NSW 2192 M 0414 656 563 E info@archicorp.com.au www.archicorp.com.au ABN 831 939 535 21	Project Residential Project @ 44 Powell Street, Yagoona		Drawing Title Streetscape Analysis		
			Issue	Date	Description	Int.	App.		Scale	AS SHOWN	Date	19.12.24	Project no.
			A	05-02-25	Issued for DA Approval	J.B	J.B						24-007
									</				

CALCULATIONS				COMPLIES
TOTAL SITE AREA	2202m ²	UNIT 44A FSR	39.8%	YES
		UNIT 44B FSR	38.4%	YES
UNIT 44A SITE AREA	1464m ²	TOTAL GROSS FLOOR AREA	801m ²	
UNIT 44B SITE AREA	570.1m ²	PROPOSED FSR	36.4%	YES
PERMITTED GFA	1101m ²	UNIT 44A POS	550m ²	YES
UNIT 44A- LOWER GROUND AREA	106m ²	UNIT 44B POS	160m ²	YES
UNIT 44A- UPPER GROUND AREA	476m ²	SITE COVER	1447m ²	65.7% YES
UNIT 44A- TOTAL FLOOR AREA	582m ²	PERVIOUS AREA	755m ²	34.2% YES
UNIT 44B- GROUND FLOOR AREA	219m ²			

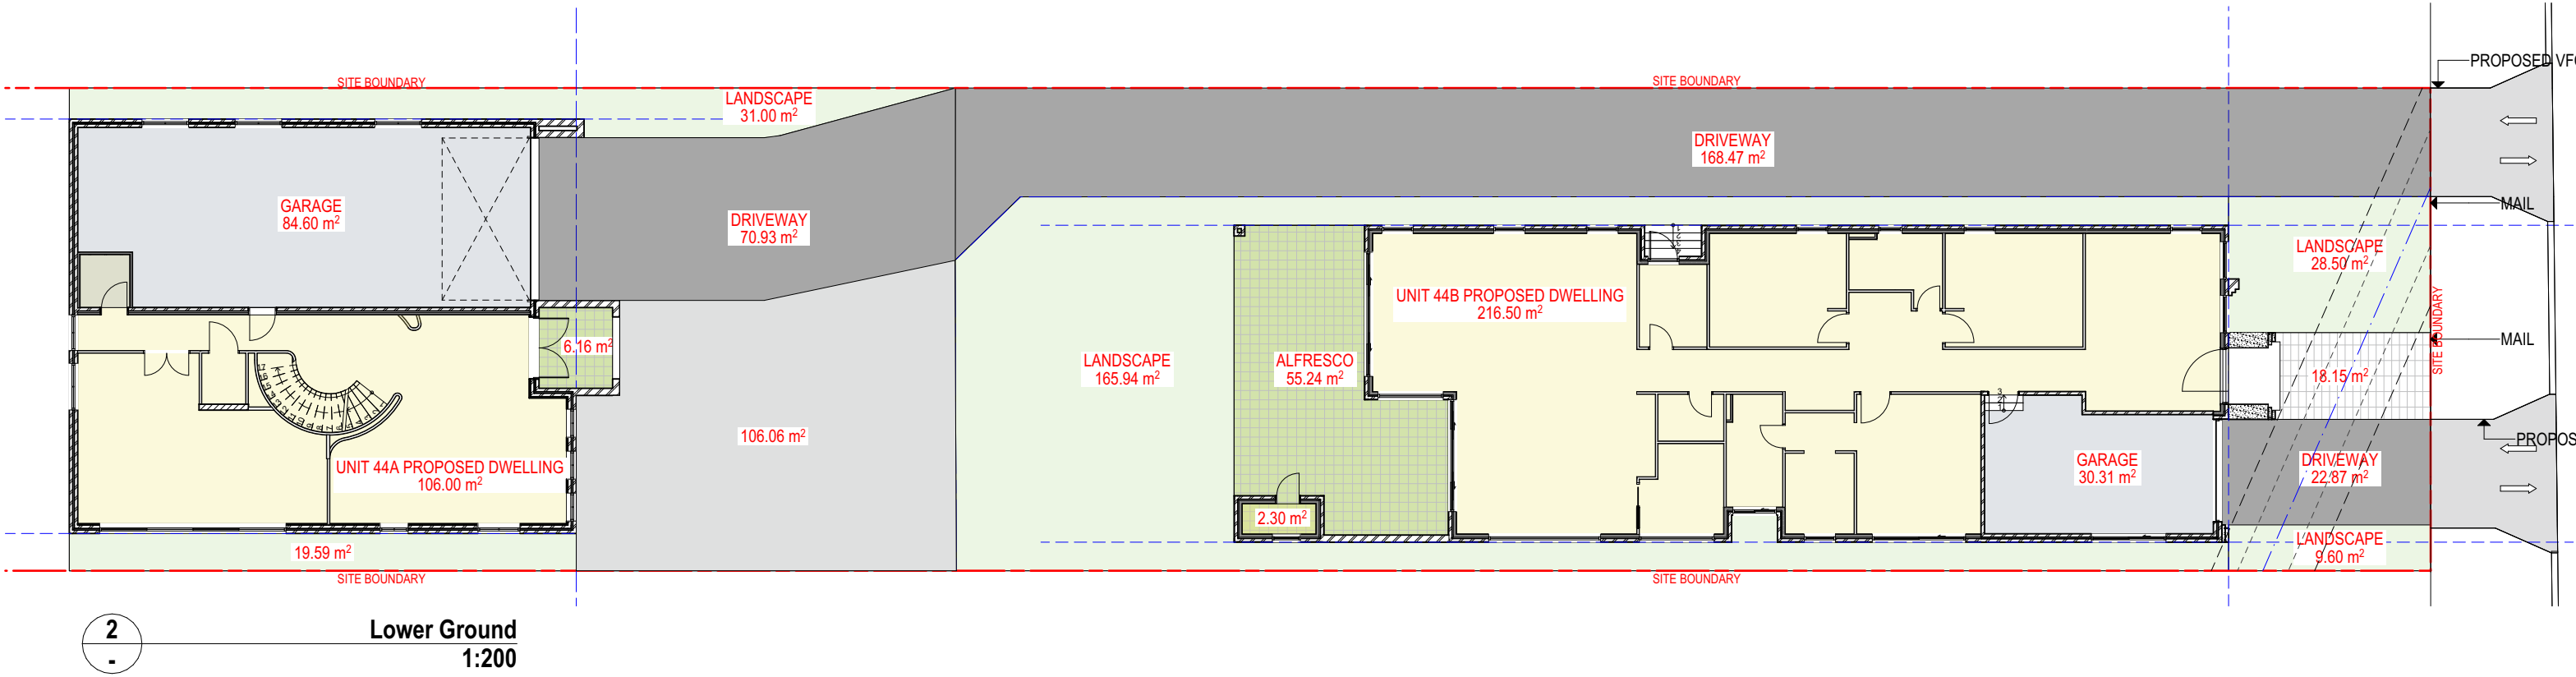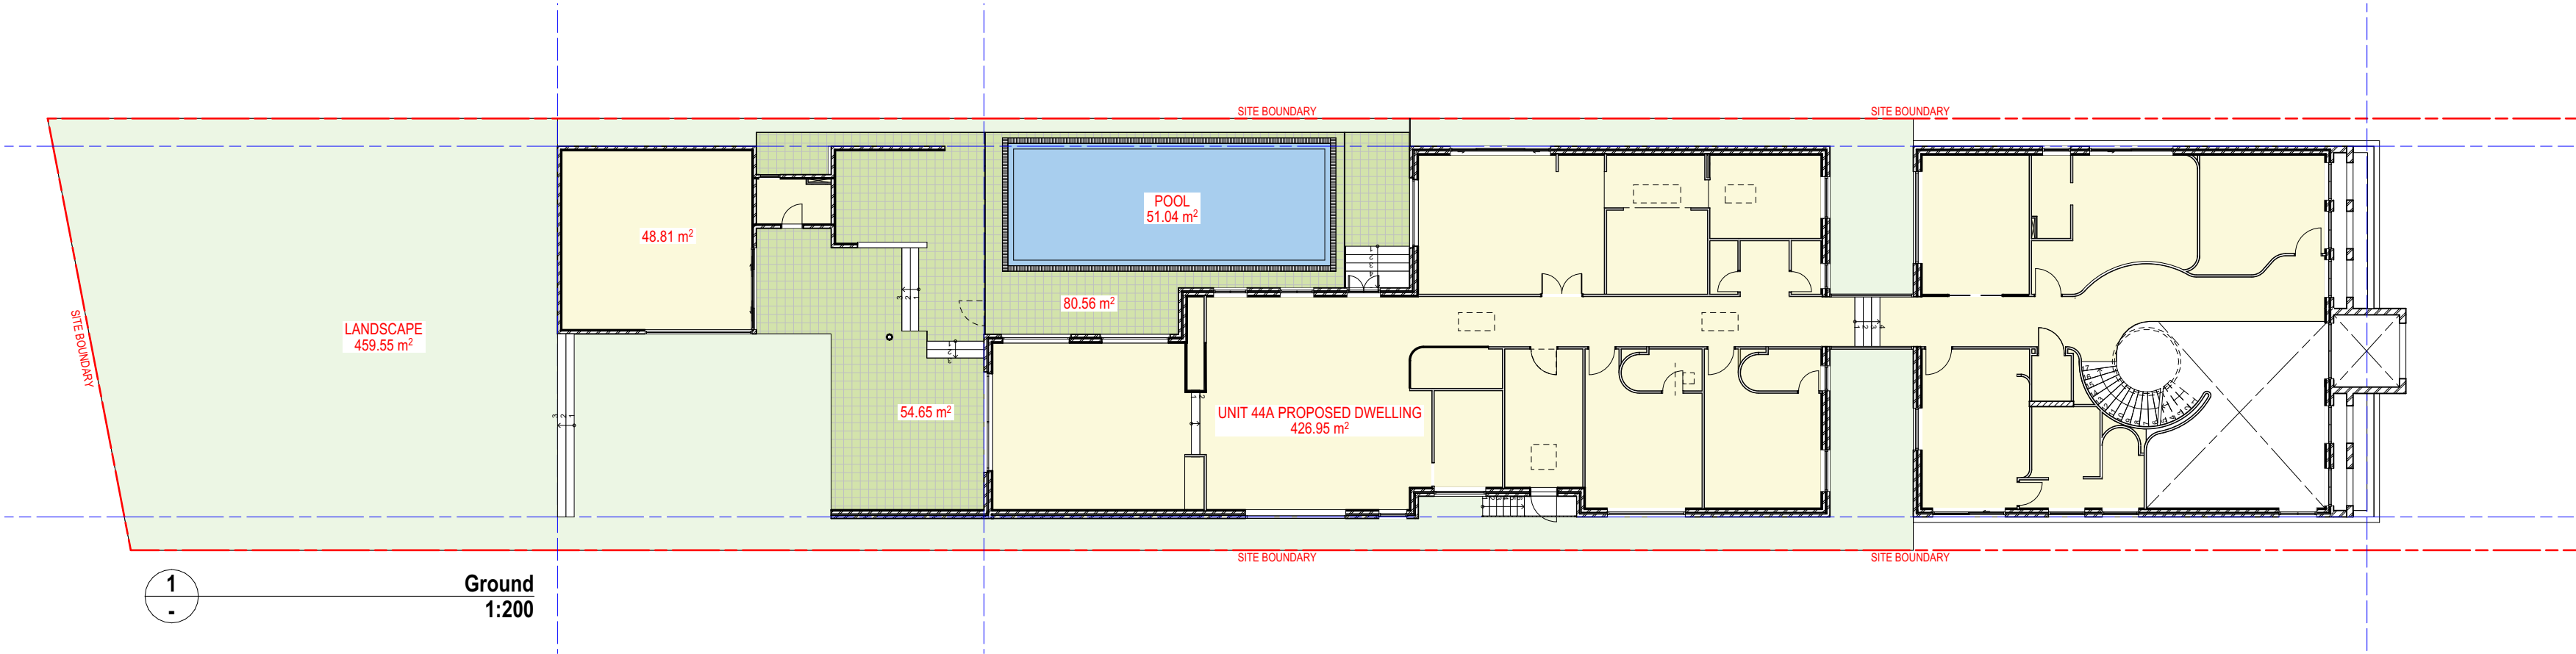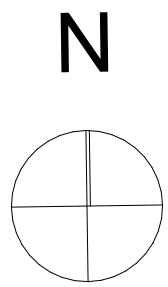


 
Use figured dimensions in preference to scaled dimensions.All dimensions to be verified on site. © COPYRIGHT These drawings and design and the copyright there of are the property of Archicorp and must not be used, retained or copied without the written permission of Archicorp. (a.b.n 13 627 047 581)	DRAWING SHEDULE	 BUILDING DESIGNERS AUSTRALIA 18 69 - 15 	R E V I S I O N S					 ARCHICORP PO Box 242 Belmore NSW 2192 M 0414 656 563 E info@archicorp.com.au www.archicorp.com.au ABN 831 939 535 21	Project Residential Project @ 44 Powell Street, Yagoona		Drawing Title GFA calculation			
			Issue		Date	Description	Int.		App.	Scale	AS SHOWN	Date	19.12.24	Project no.
			A		05-02-25	Issued for DA Approval	J.B		J.B	Drawn	J.B, L.L	Approved	J.B	24-007

BASIX COMMITMENTS

44 B Powell Street Yagoona

- R5.5 insulation to plasterboard ceiling
- R1.3 foil blanket and sisalation underneath metal roof
- foil sisalation underneath tiled roof
- Downlights which penetrate the ceiling to be fitted with approved fireproof, non-ventilated covers allowing uninterrupted ceiling insulation
- foil+R2.7 insulation to all brick veneer external walls
- foil sisalation to all garage cavity brick external walls
- R2.7 insulation to all ldry and bath internal walls
- R2.0 insulation under the ground floor slab except the garage
- all awning windows shall be: Aluminium standard single-glazed: low-e glass: U = 5.40& SHGC = 0.49
- all other windows and sliding doors shall be: Aluminium standard single-glazed: low-e glass: U = 5.40& SHGC = 0.58
- RWT: 1,000L to collect 45sqm of roof area and to be connected to laundry and landscape
- hot water system: 4star gas instantaneous or equivalent
- 1 x 1400 dia ceiling fan to living room
- Garage door: Metal with R1.0 insulation

N

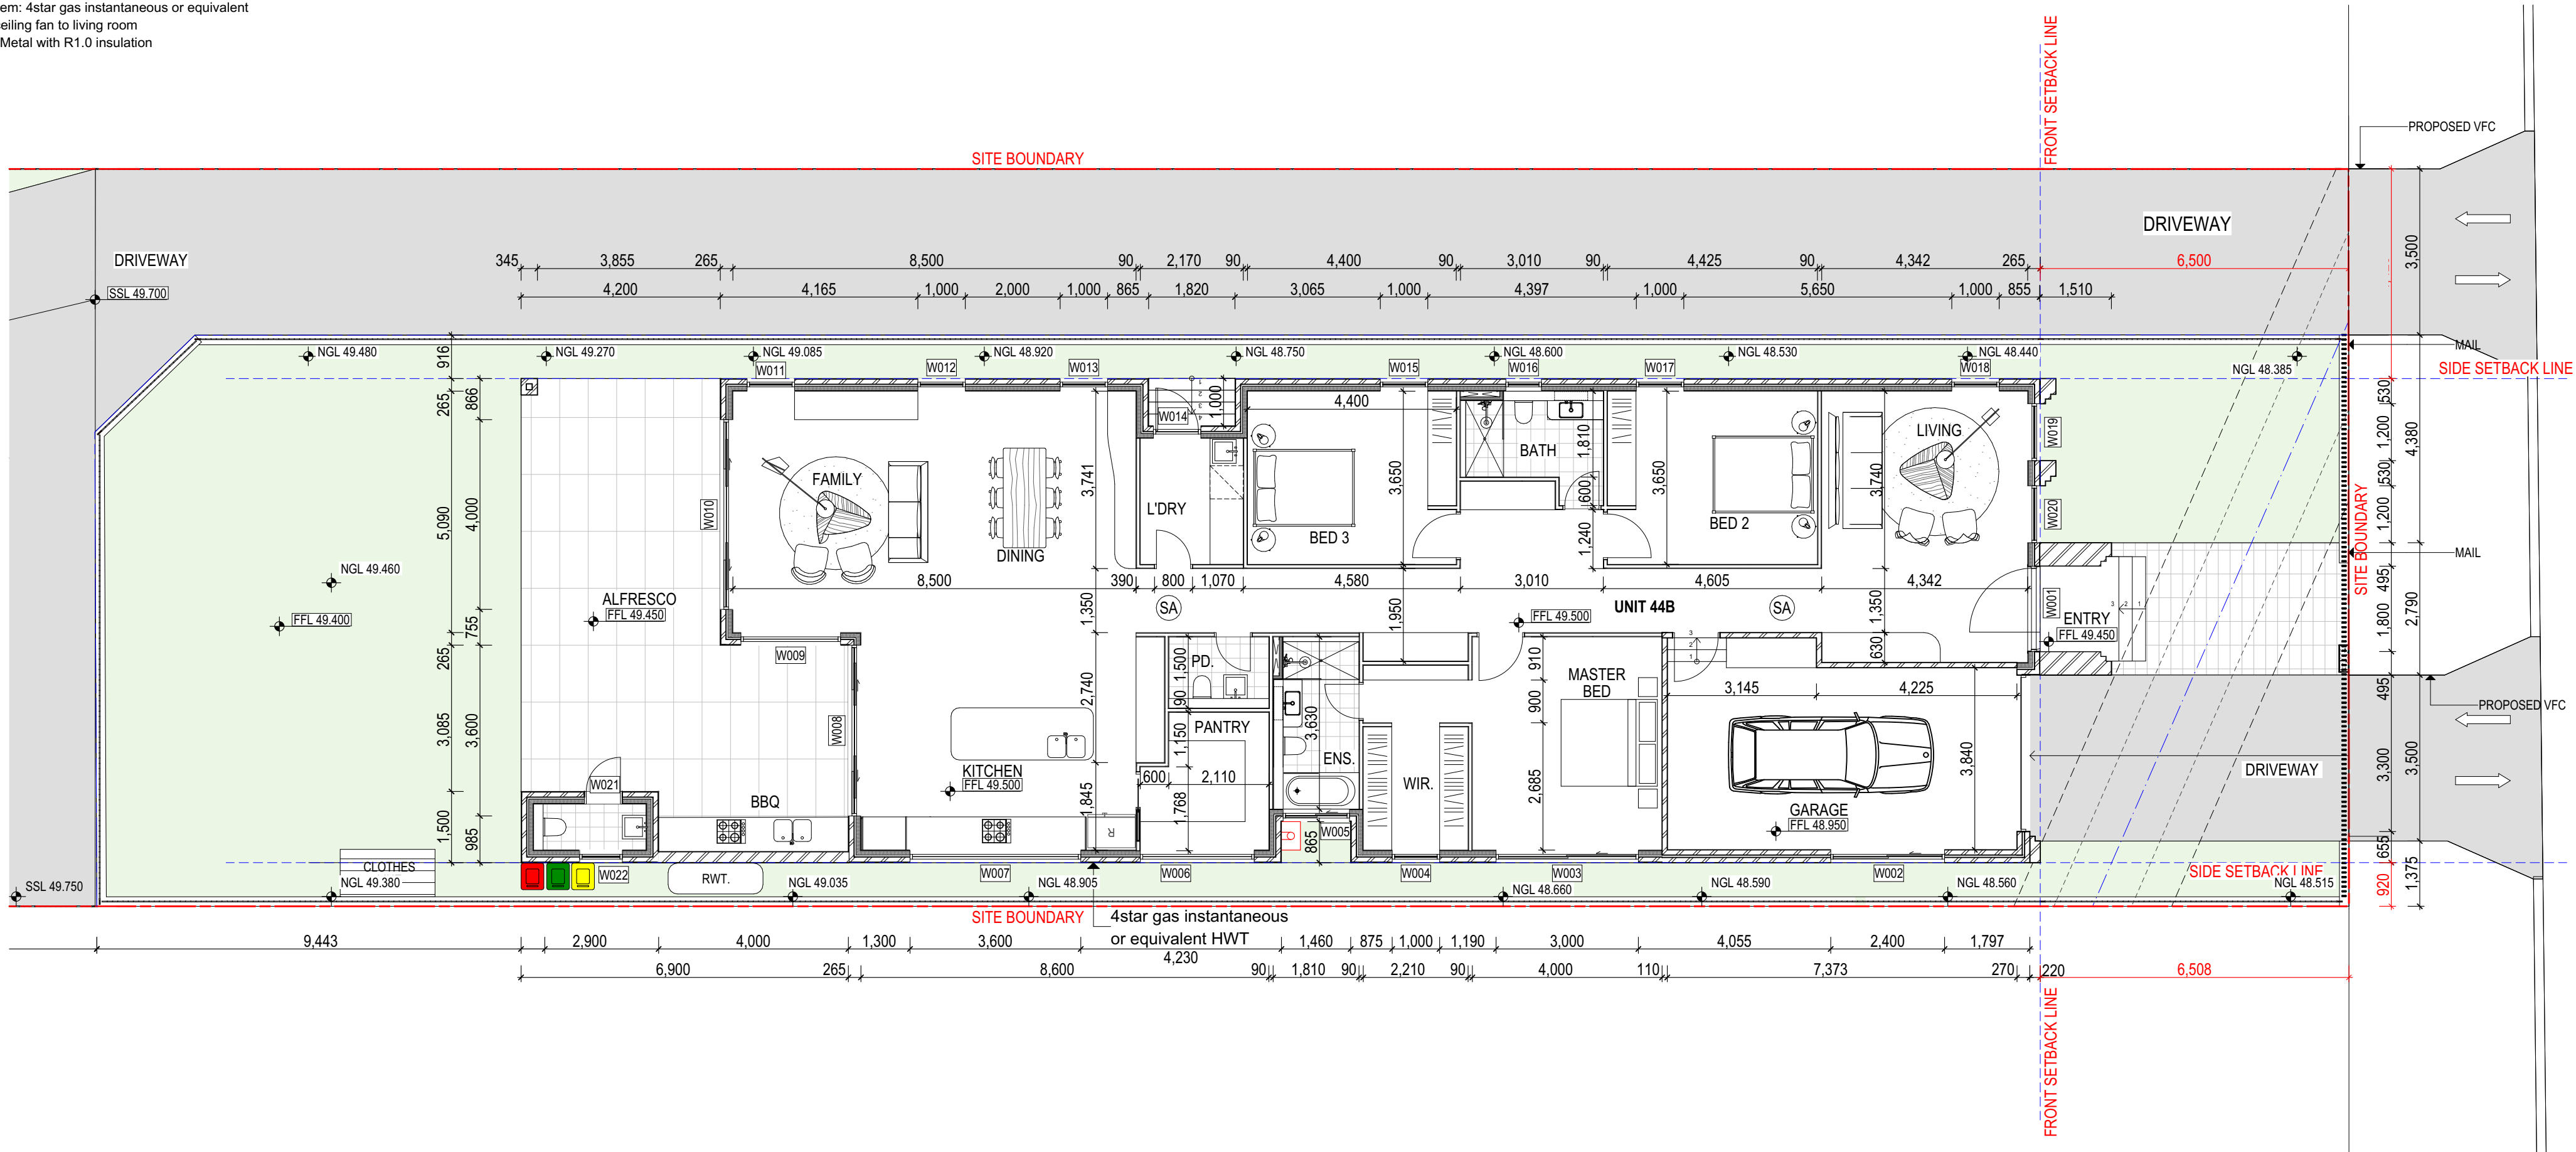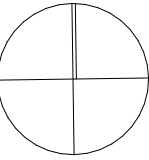

Use figured dimensions in preference to scaled dimensions. All dimensions to be verified on site.

© COPYRIGHT

These drawings and design and the copyright there of are the property of Archicorp and must not be used, retained or copied without the written permission of Archicorp. (a.b.n 13 627 047 581)

DRAWING SHEDULE



BUILDING DESIGNERS AUSTRALIA 18 69 - 15



R E V I S I O N S

Issue	Date	Description	Int.	App.
A	05-02-25	Issued for DA Approval	J.B	J.B



ARCHICORP

PO Box 242
Belmore NSW 2192
M 0414 656 563
E info@archicorp.com.au
www.archicorp.com.au
ABN 831 939 535 21

Project

Residential Project @ 44 Powell Street, Yagoona

Client

Mr. & Mrs. Abou-Melhem

Drawing Title

Ground Floor-Unit 44B

Scale AS SHOWN

Date 19.12.24

Project no.

24-007

Drawn J.B, L.L

Approved J.B

Issued
Development Application

Drawing no.

008



DRAWING SHEDULE





R E V I S I O N S



PO Box 242
Belmore NSW 2192
M 0414 656 563
E info@archicorp.com.au
www.archicorp.com.au
ABN 831 939 535 21

Project
Residential Project @ 44 Powell Street, Yagoona
Client
Mr. & Mrs. Abou-Melhem

Drawing Title		
Roof-Unit 44B		
Scale AS SHOWN	Date 19.12.24	Project no.
Drawn J.B, L.L	Approved J.B	24-007
Issued Development Application		Drawing no. 009

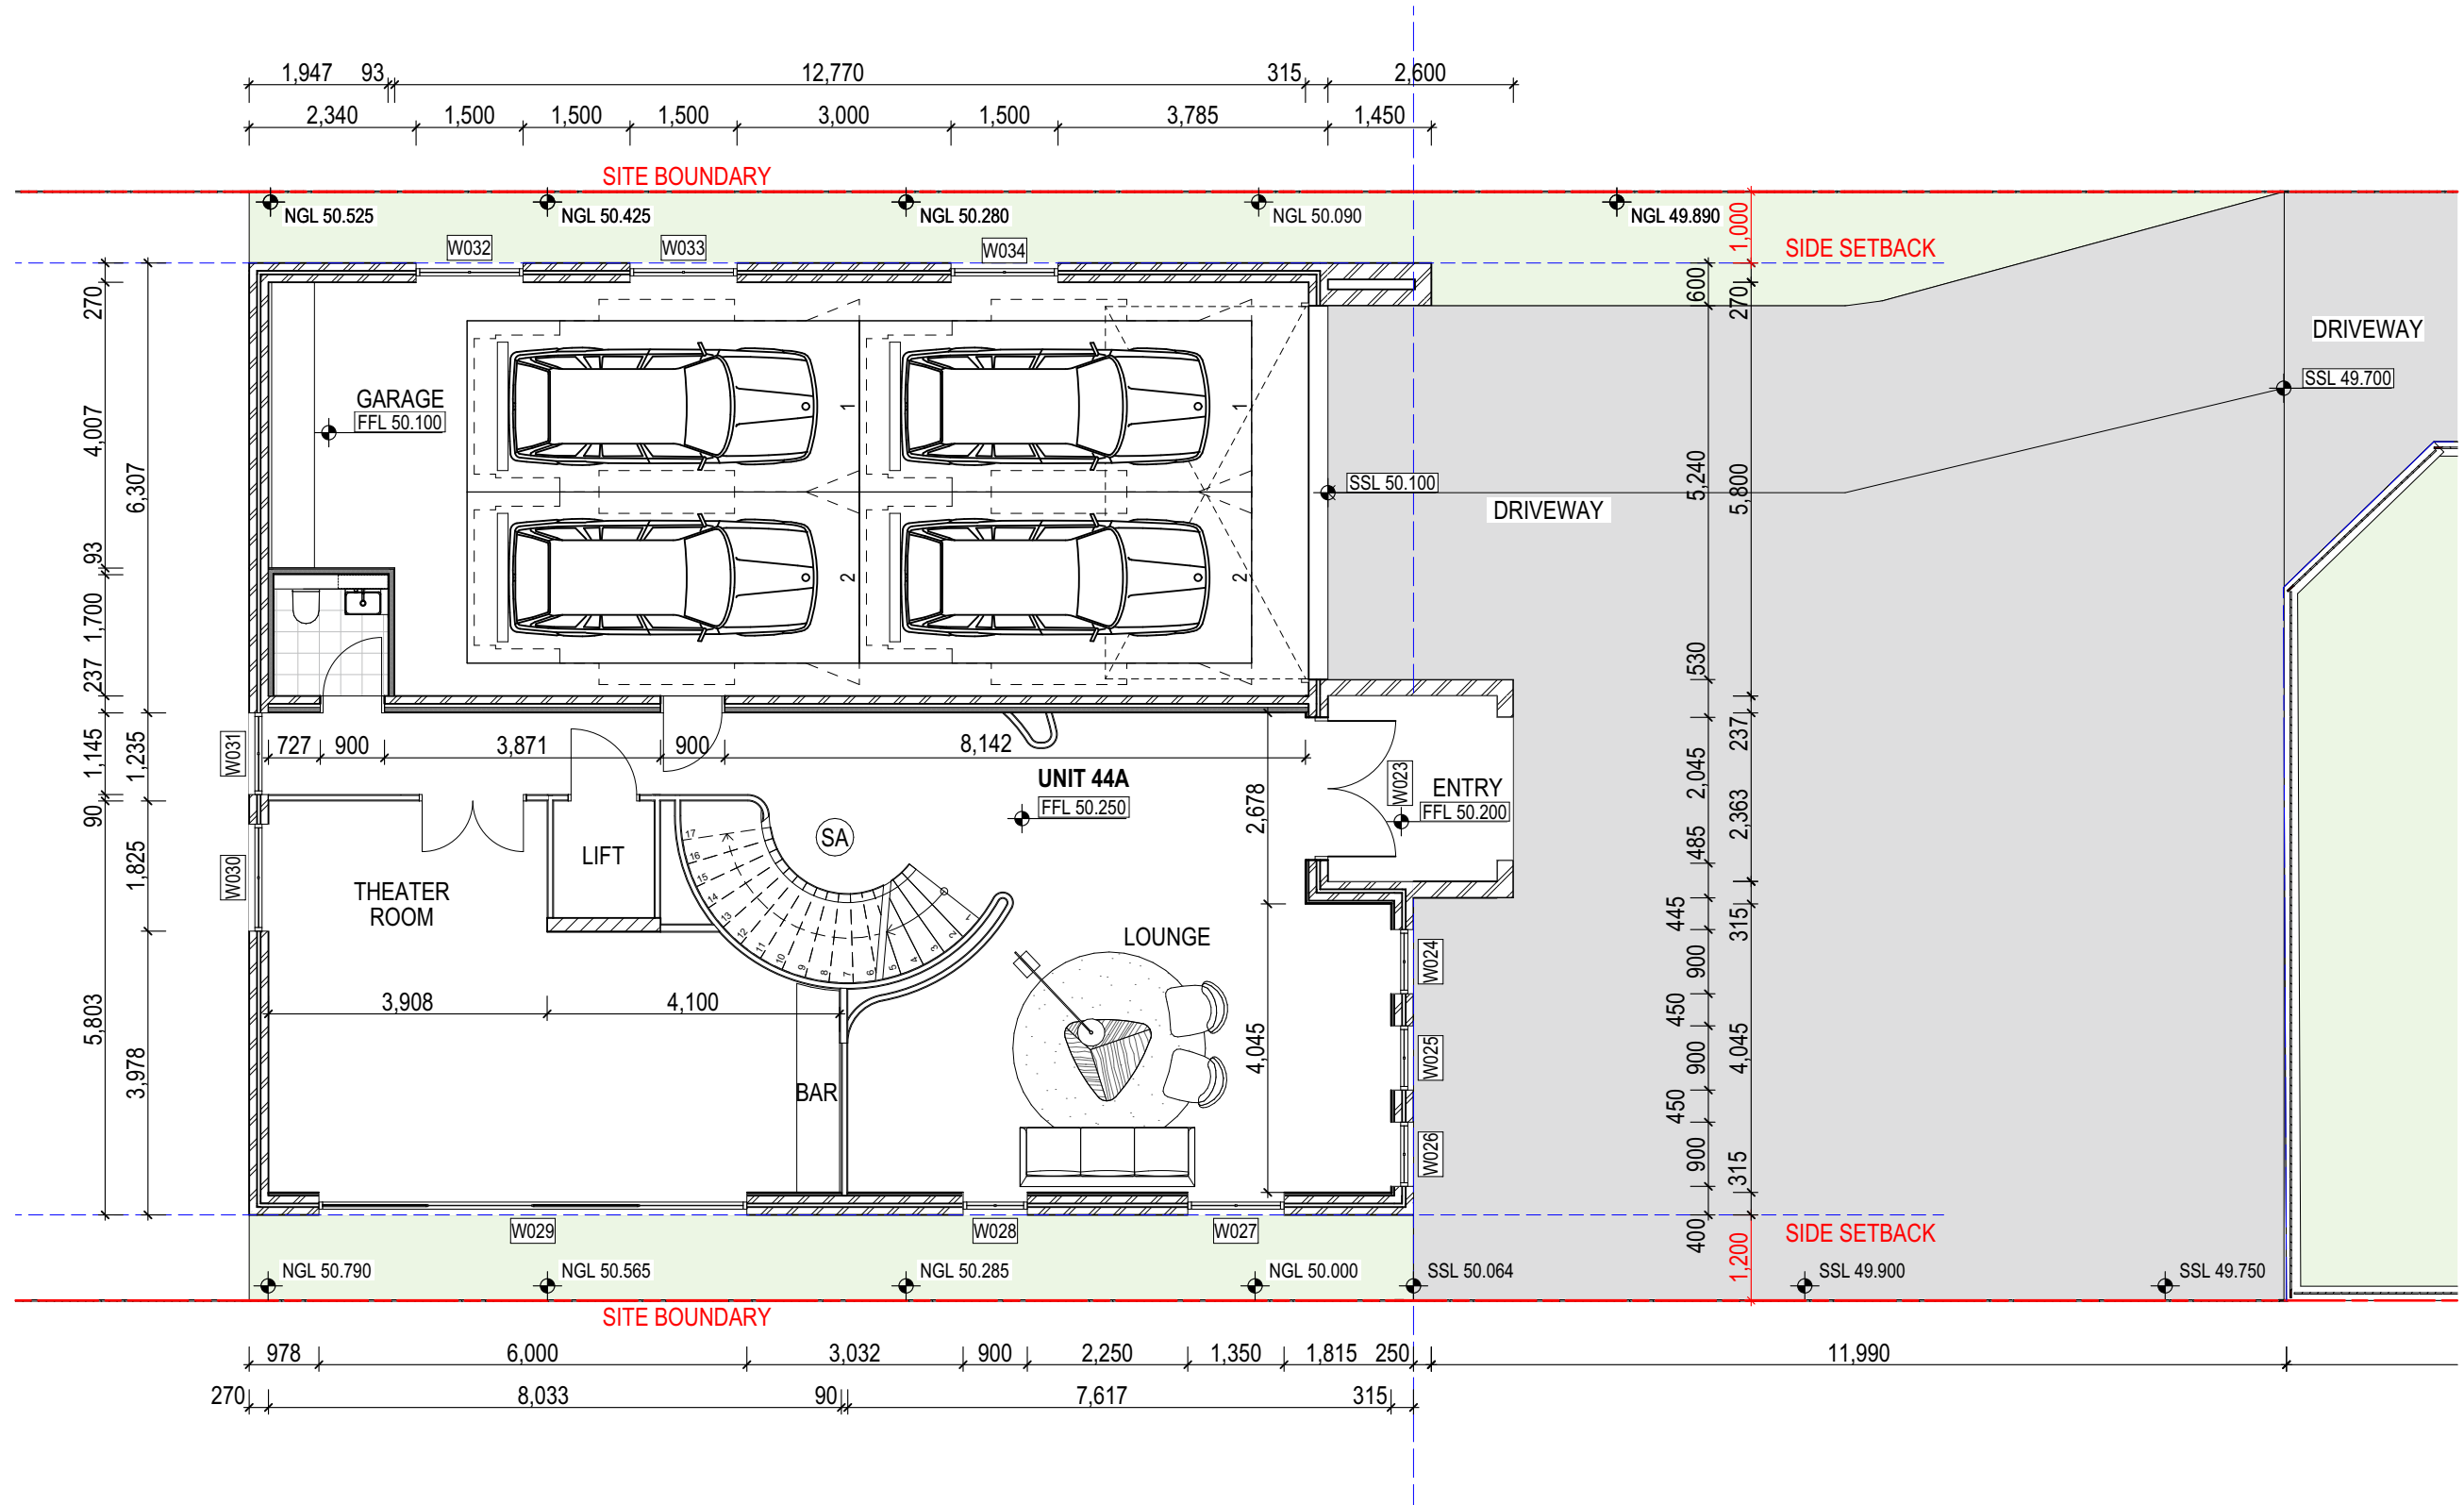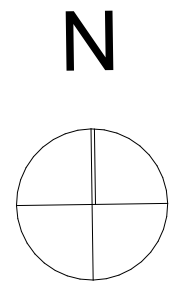

Use figured dimensions in preference to scaled dimensions. All dimensions to be verified on site.

© COPYRIGHT

These drawings and design and the copyright there of are the property of Archicorp and must not be used, retained or copied without the written permission of Archicorp. (a.b.n 13 627 047 581)

DRAWING SHEDULE	



BUILDING DESIGNERS AUSTRALIA
18 69 - 15



R E V I S I O N S					
Issue	Date	Description	Int.	App.	
A	05-02-25	Issued for DA Approval	J.B	J.B	





ARCHICORP


PO Box 242
Belmore NSW 2192
M 0414 656 563
E info@archicorp.com.au
www.archicorp.com.au
ABN 831 939 535 21

Project
Residential Project @ 44 Powell Street, Yagoona
Client
Mr. & Mrs. Abou-Melhem



Drawing Title		
Lower Ground-Unit 44A		
Scale AS SHOWN	Date 19.12.24	Project no.
Drawn J.B, L.L	Approved J.B	24-007
Issued Development Application		Drawing no.
		010

- R5.0 insulation to plasterboard ceiling
- R1.3 foil blanket and sisalation underneath metal roof
- R2.5 insulation to lower ground lounge ceiling with non trafficable roof
- Downlights which penetrate the ceiling to be fitted with approved fireproof, non-ventilated covers allowing uninterrupted ceiling insulation
- R2.0 insulation to ground floor and lower ground floor slab except the garage
- foil sisalation to all cavity brick external walls
- R2.7 insulation to all garage internal walls
- all awning windows and glass hinged doors shall be: Aluminium standard double glazed, argon filled, low-e glass : U= 4.10 & SHGC= 0.47
- all other windows and sliding doors shall be: Aluminium standard double glazed, argon filled, low-e glass : U= 4.10 & SHGC= 0.52
- hot water system: 4star gas instantaneous or equivalent
- RWT: 4,000L to collect 80 sqm of roof area and to be connected to laundry, toilets and landscape
- pool capacity: 60 KL
- spa capacity: 4 KL
- solar panels (photovoltaic system): 5 peak KWh
- Garage door: Metal with R1.0 insulation

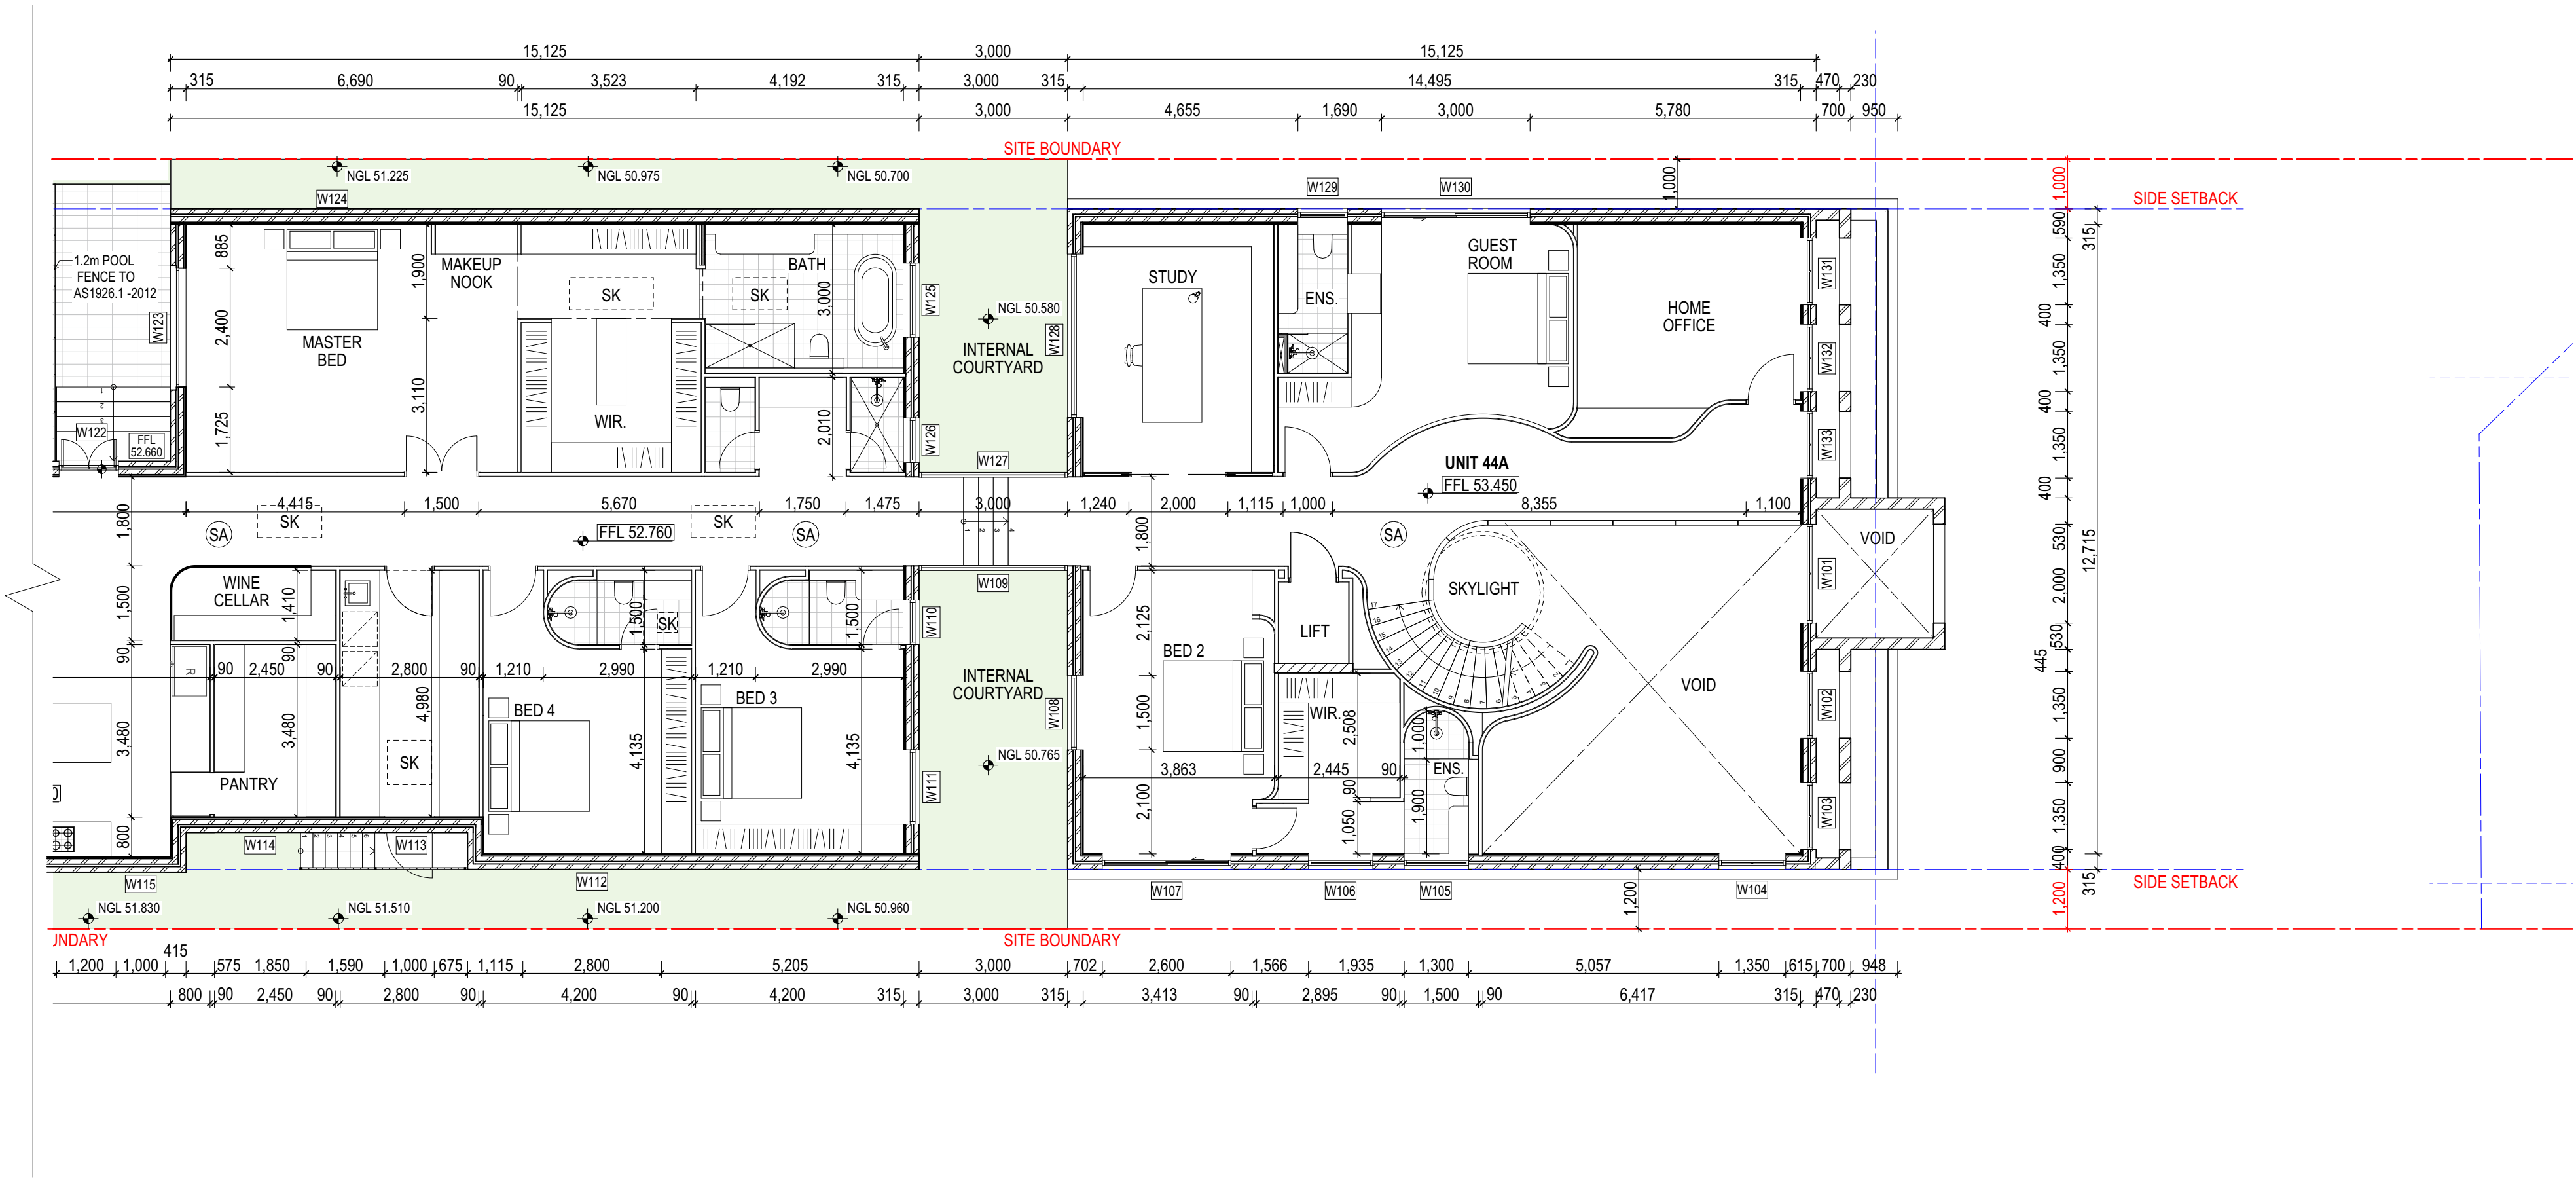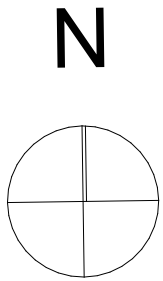

 Use figured dimensions in preference to scaled dimensions.All dimensions to be verified on site. © COPYRIGHT These drawings and design and the copyright there of are the property of Archicorp and must not be used, retained or copied without the written permission of Archicorp. (a.b.n 13 627 047 581)	DRAWING SHEDULE	 BUILDING DESIGNERS AUSTRALIA 18 69 - 1 5 	R E V I S I O N S					 ARCHiCORP PO Box 242 Belmore NSW 2192 M 0414 656 563 E info@archicorp.com.au www.archicorp.com.au ABN 831 939 535 21	Project Residential Project @ 44 Powell Street, Yagoona		Drawing Title Ground Level-Unit 44A -Part 1		
						Scale AS SHOWN	Date 19.12.24		Project no.				
						Drawn J.B, L.L	Approved J.B		24-007				
						Issued Development Application			Drawing no.				
									011				

These drawings and design and the copyright there of are the property of Archicorp and must not be used, retained or copied without the written permission of Archicorp.
(a.b.n 13 627 047 581)

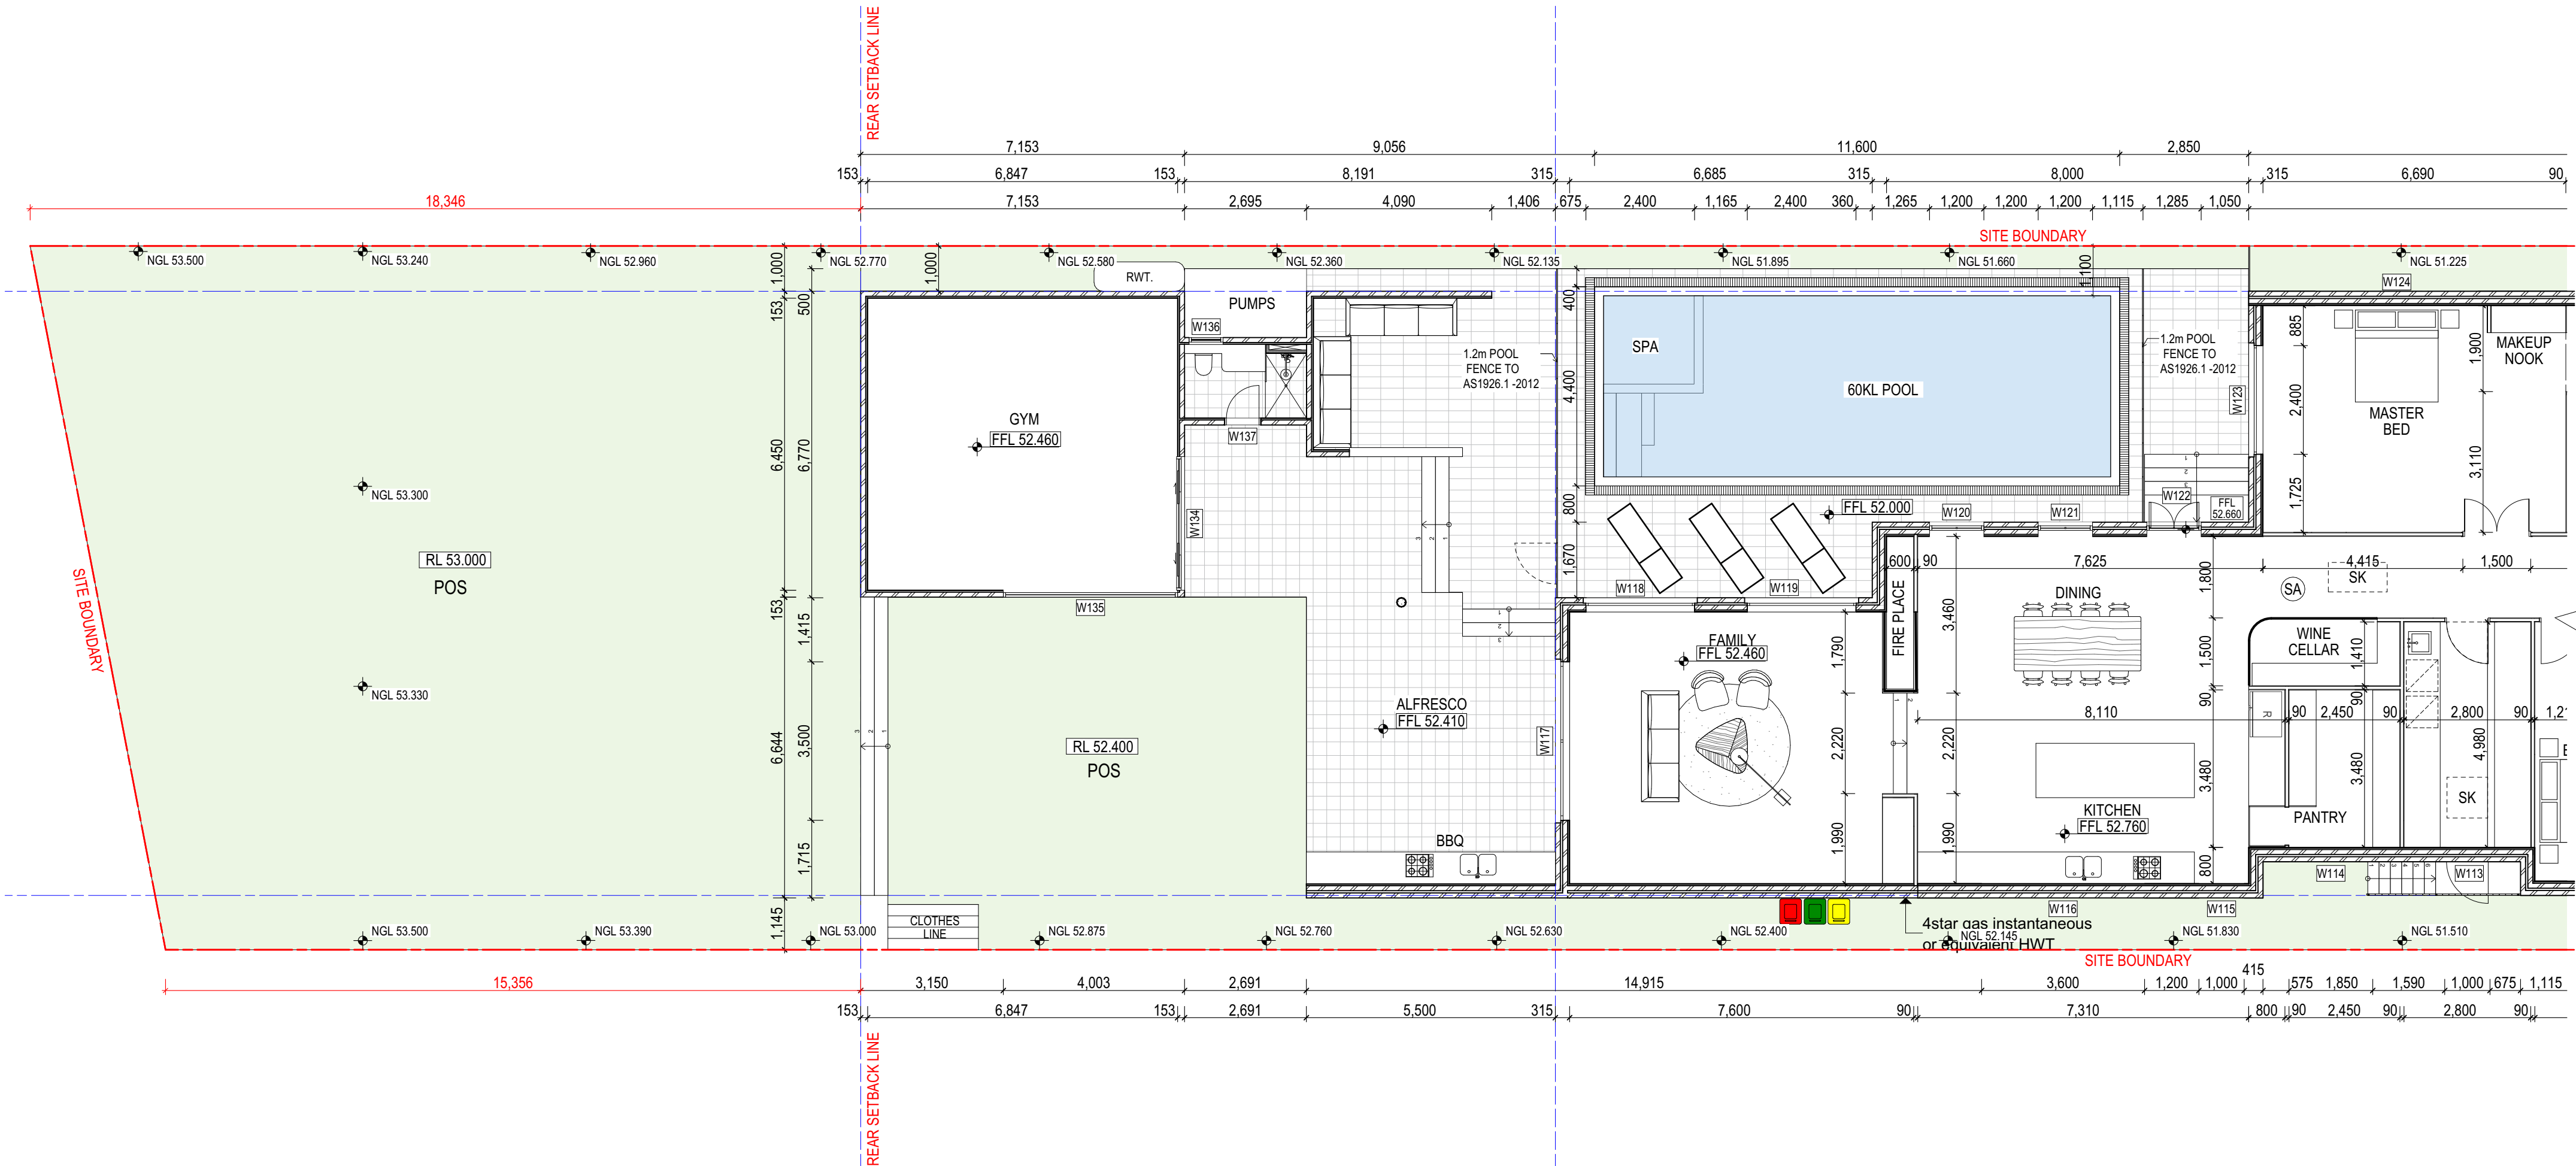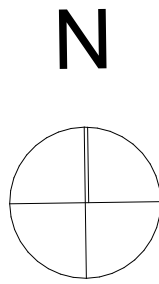

Use figured dimensions in preference to scaled dimensions. All dimensions to be verified on site.

© COPYRIGHT

These drawings and design and the copyright there of are the property of Archicorp and must not be used, retained or copied without the written permission of Archicorp. (a.b.n 13 627 047 581)

DRAWING SHEDULE



R E V I S I O N S

Issue	Date	Description	Int.	App.
A	05-02-25	Issued for DA Approval	J.B	J.B



PO Box 242
Belmore NSW 2192
M 0414 656 563
E info@archicorp.com.au
www.archicorp.com.au
ABN 831 939 535 21

Project

Residential Project @ 44 Powell Street,
Yagoona

Client

Mr. & Mrs. Abou-Melhem

Drawing Title

Ground Level-Unit 44A-Part 2

Scale AS SHOWN

Date 19.12.24

Project no.

Drawn J.B, L.L



Approved J.B

24-007



Issued
Development Application

Drawing no.


012

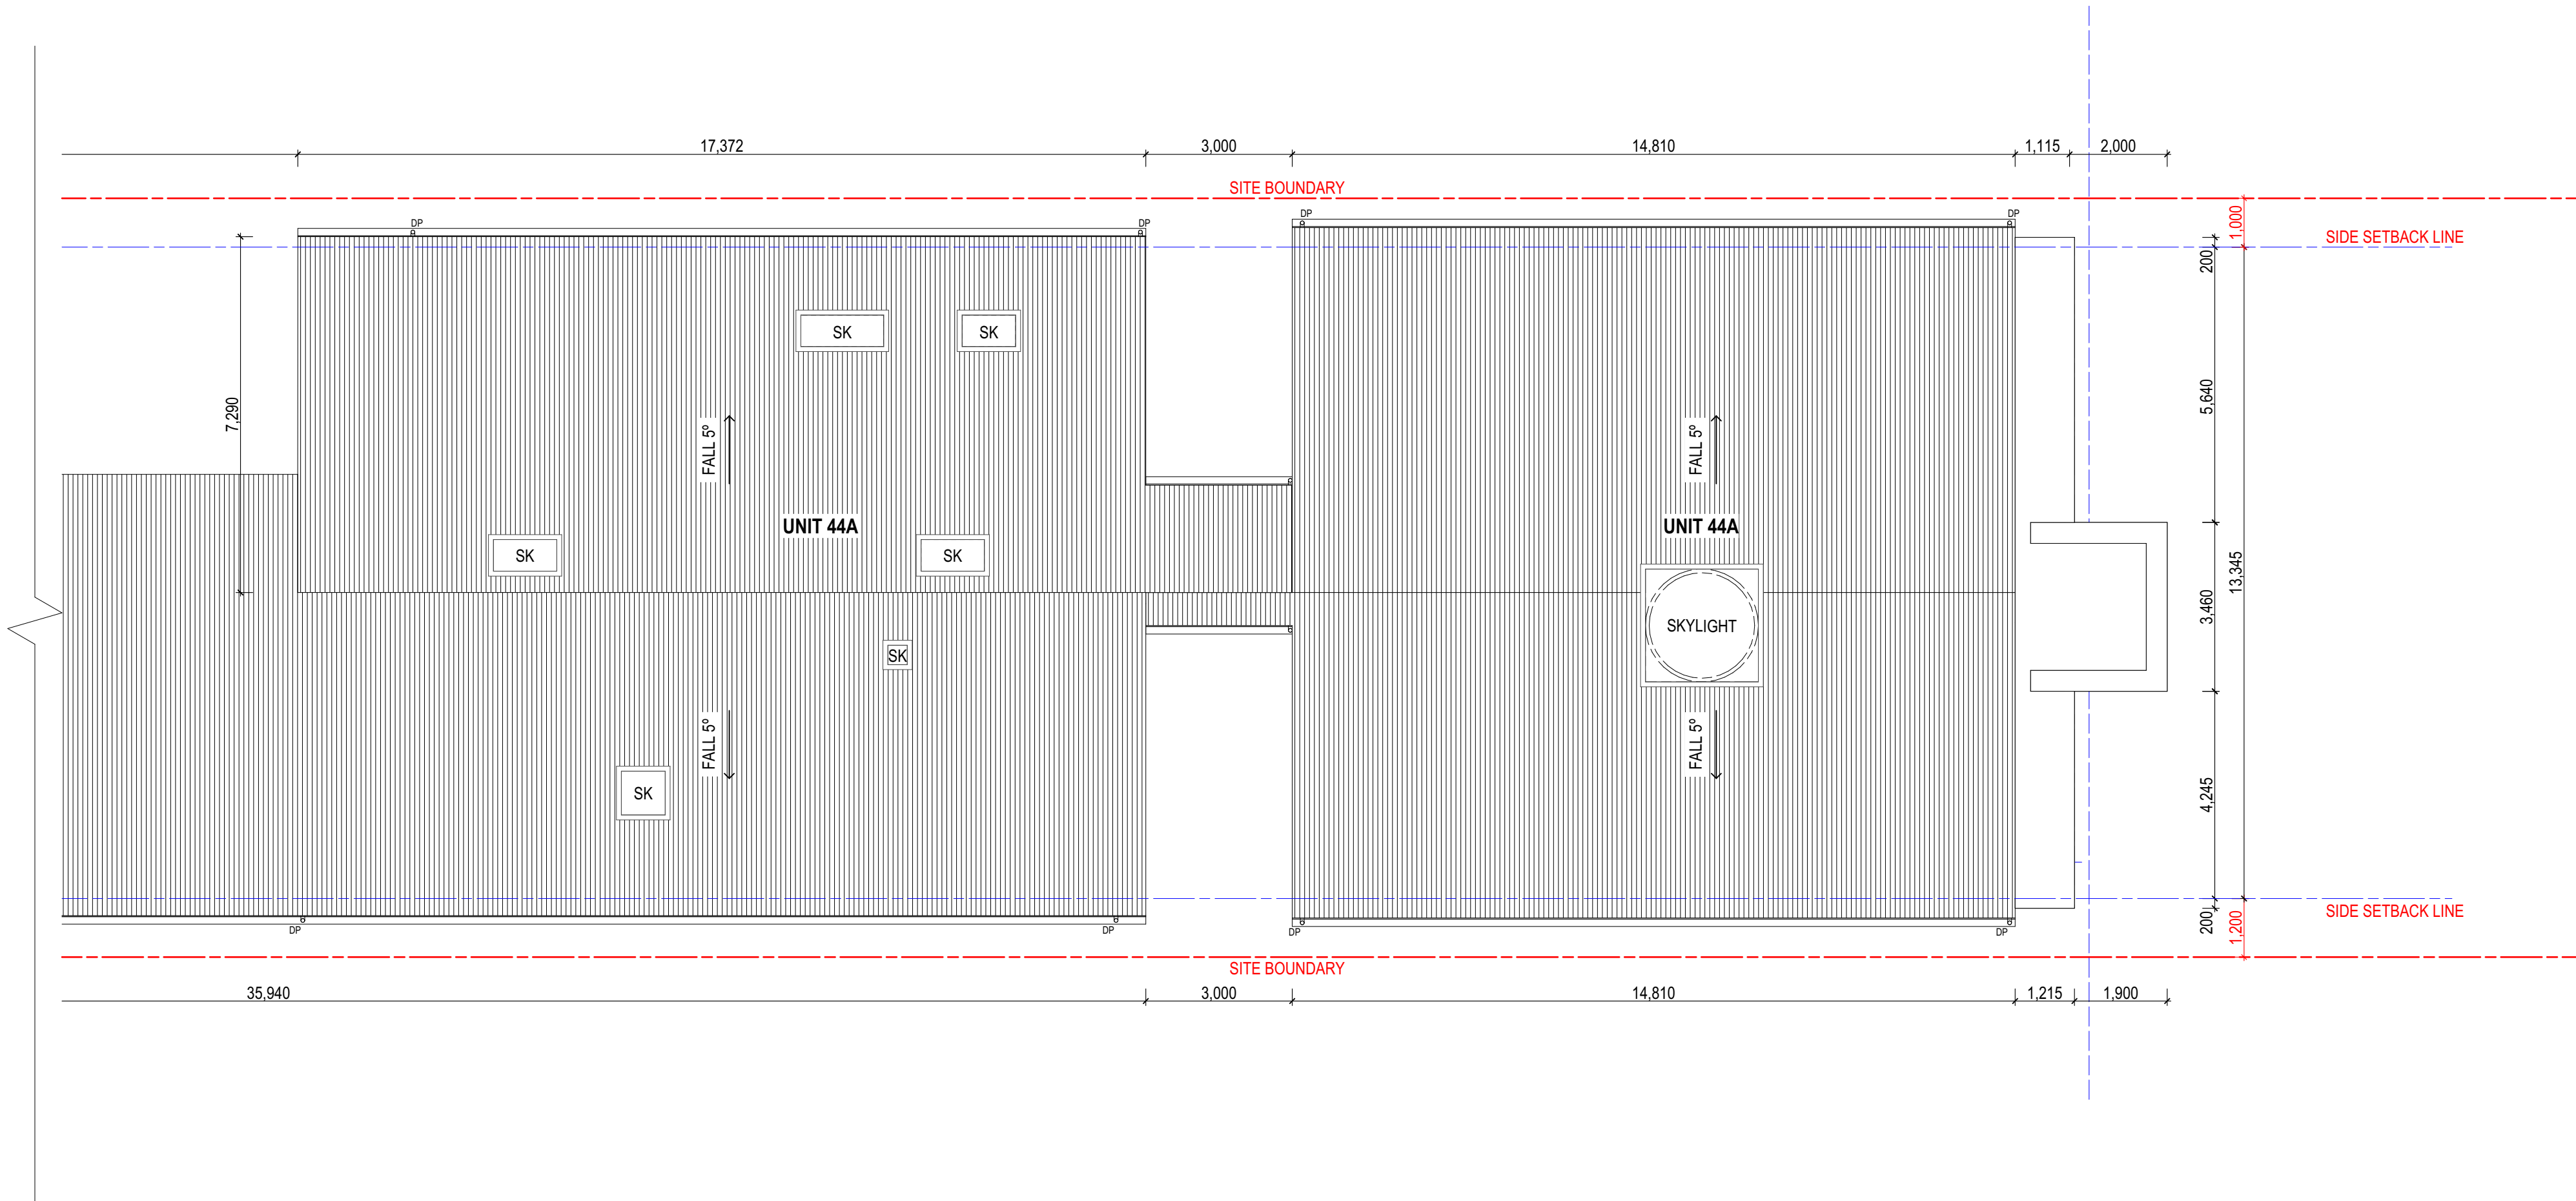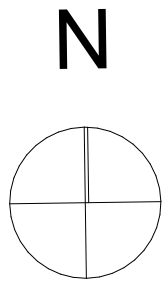

Use figured dimensions in preference to scaled dimensions.All dimensions to be verified on site. © COPYRIGHT These drawings and design and the copyright there of are the property of Archicorp and must not be used, retained or copied without the written permission of Archicorp. (a.b.n 13 627 047 581)	DRAWING SHEDULE	bda BUILDING DESIGNERS AUSTRALIA 1869-15	R E V I S I O N S					ARCHICORP PO Box 242 Belmore NSW 2192 M 0414 656 563 E info@archicorp.com.au www.archicorp.com.au ABN 831 939 535 21	Project	Residential Project @ 44 Powell Street, Yagoona		Drawing Title		Roof-Unit 44A-Part 1	
			Client Mr. & Mrs. Abou-Melhem		Scale	AS SHOWN	Date		19.12.24	Project no.	24-007				
					Drawn	J.B, L.L	Approved		J.B						
					Issued Development Application				Drawing no.						
					013										

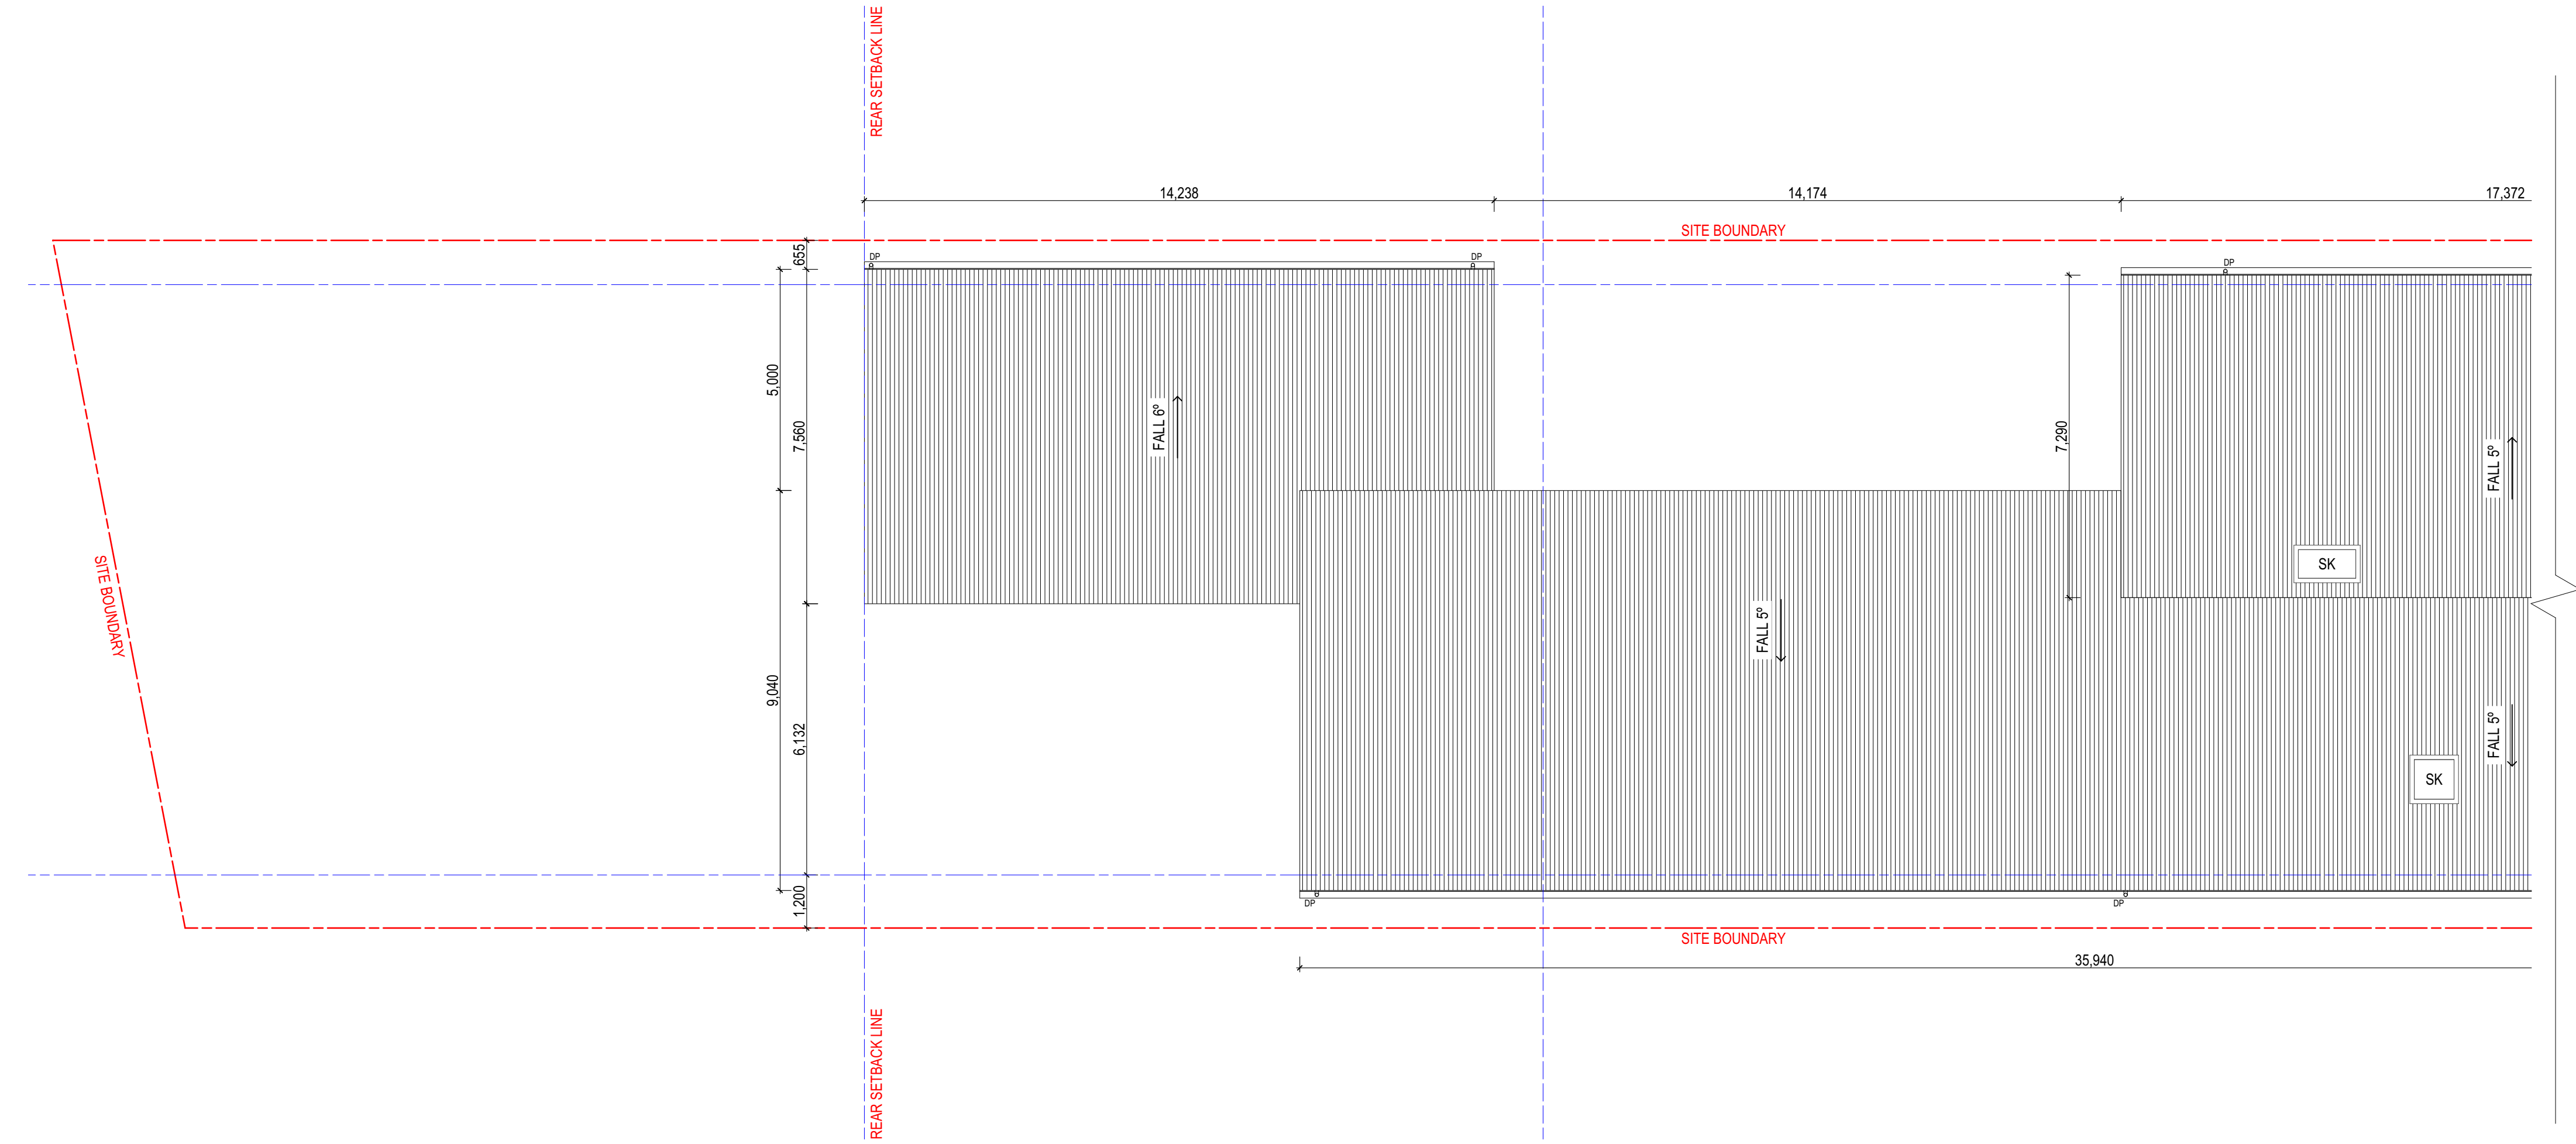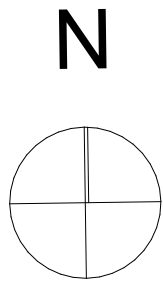

Use figured dimensions in preference to scaled dimensions.All dimensions to be verified on site. © COPYRIGHT These drawings and design and the copyright here of are the property of Archicorp and must not be used, retained or copied without the written permission of Archicorp. (a.b.n 13 627 047 581)	DRAWING SHEDULE	bda BUILDING DESIGNERS AUSTRALIA 18 69 - 15	R E V I S I O N S					ARCHiCORP PO Box 242 Belmore NSW 2192 M 0414 656 563 E info@archicorp.com.au www.archicorp.com.au ABN 831 939 535 21	Project		Residential Project @ 44 Powell Street, Yagoona	
		Issue	Date	Description	Int.	App.	Client		Mr. & Mrs. Abou-Melhem			
		A	05-02-25	Issued for DA Approval	J.B	J.B	Development Application		24-007			
							Issued		Drawing no.			
							Development Application		014			

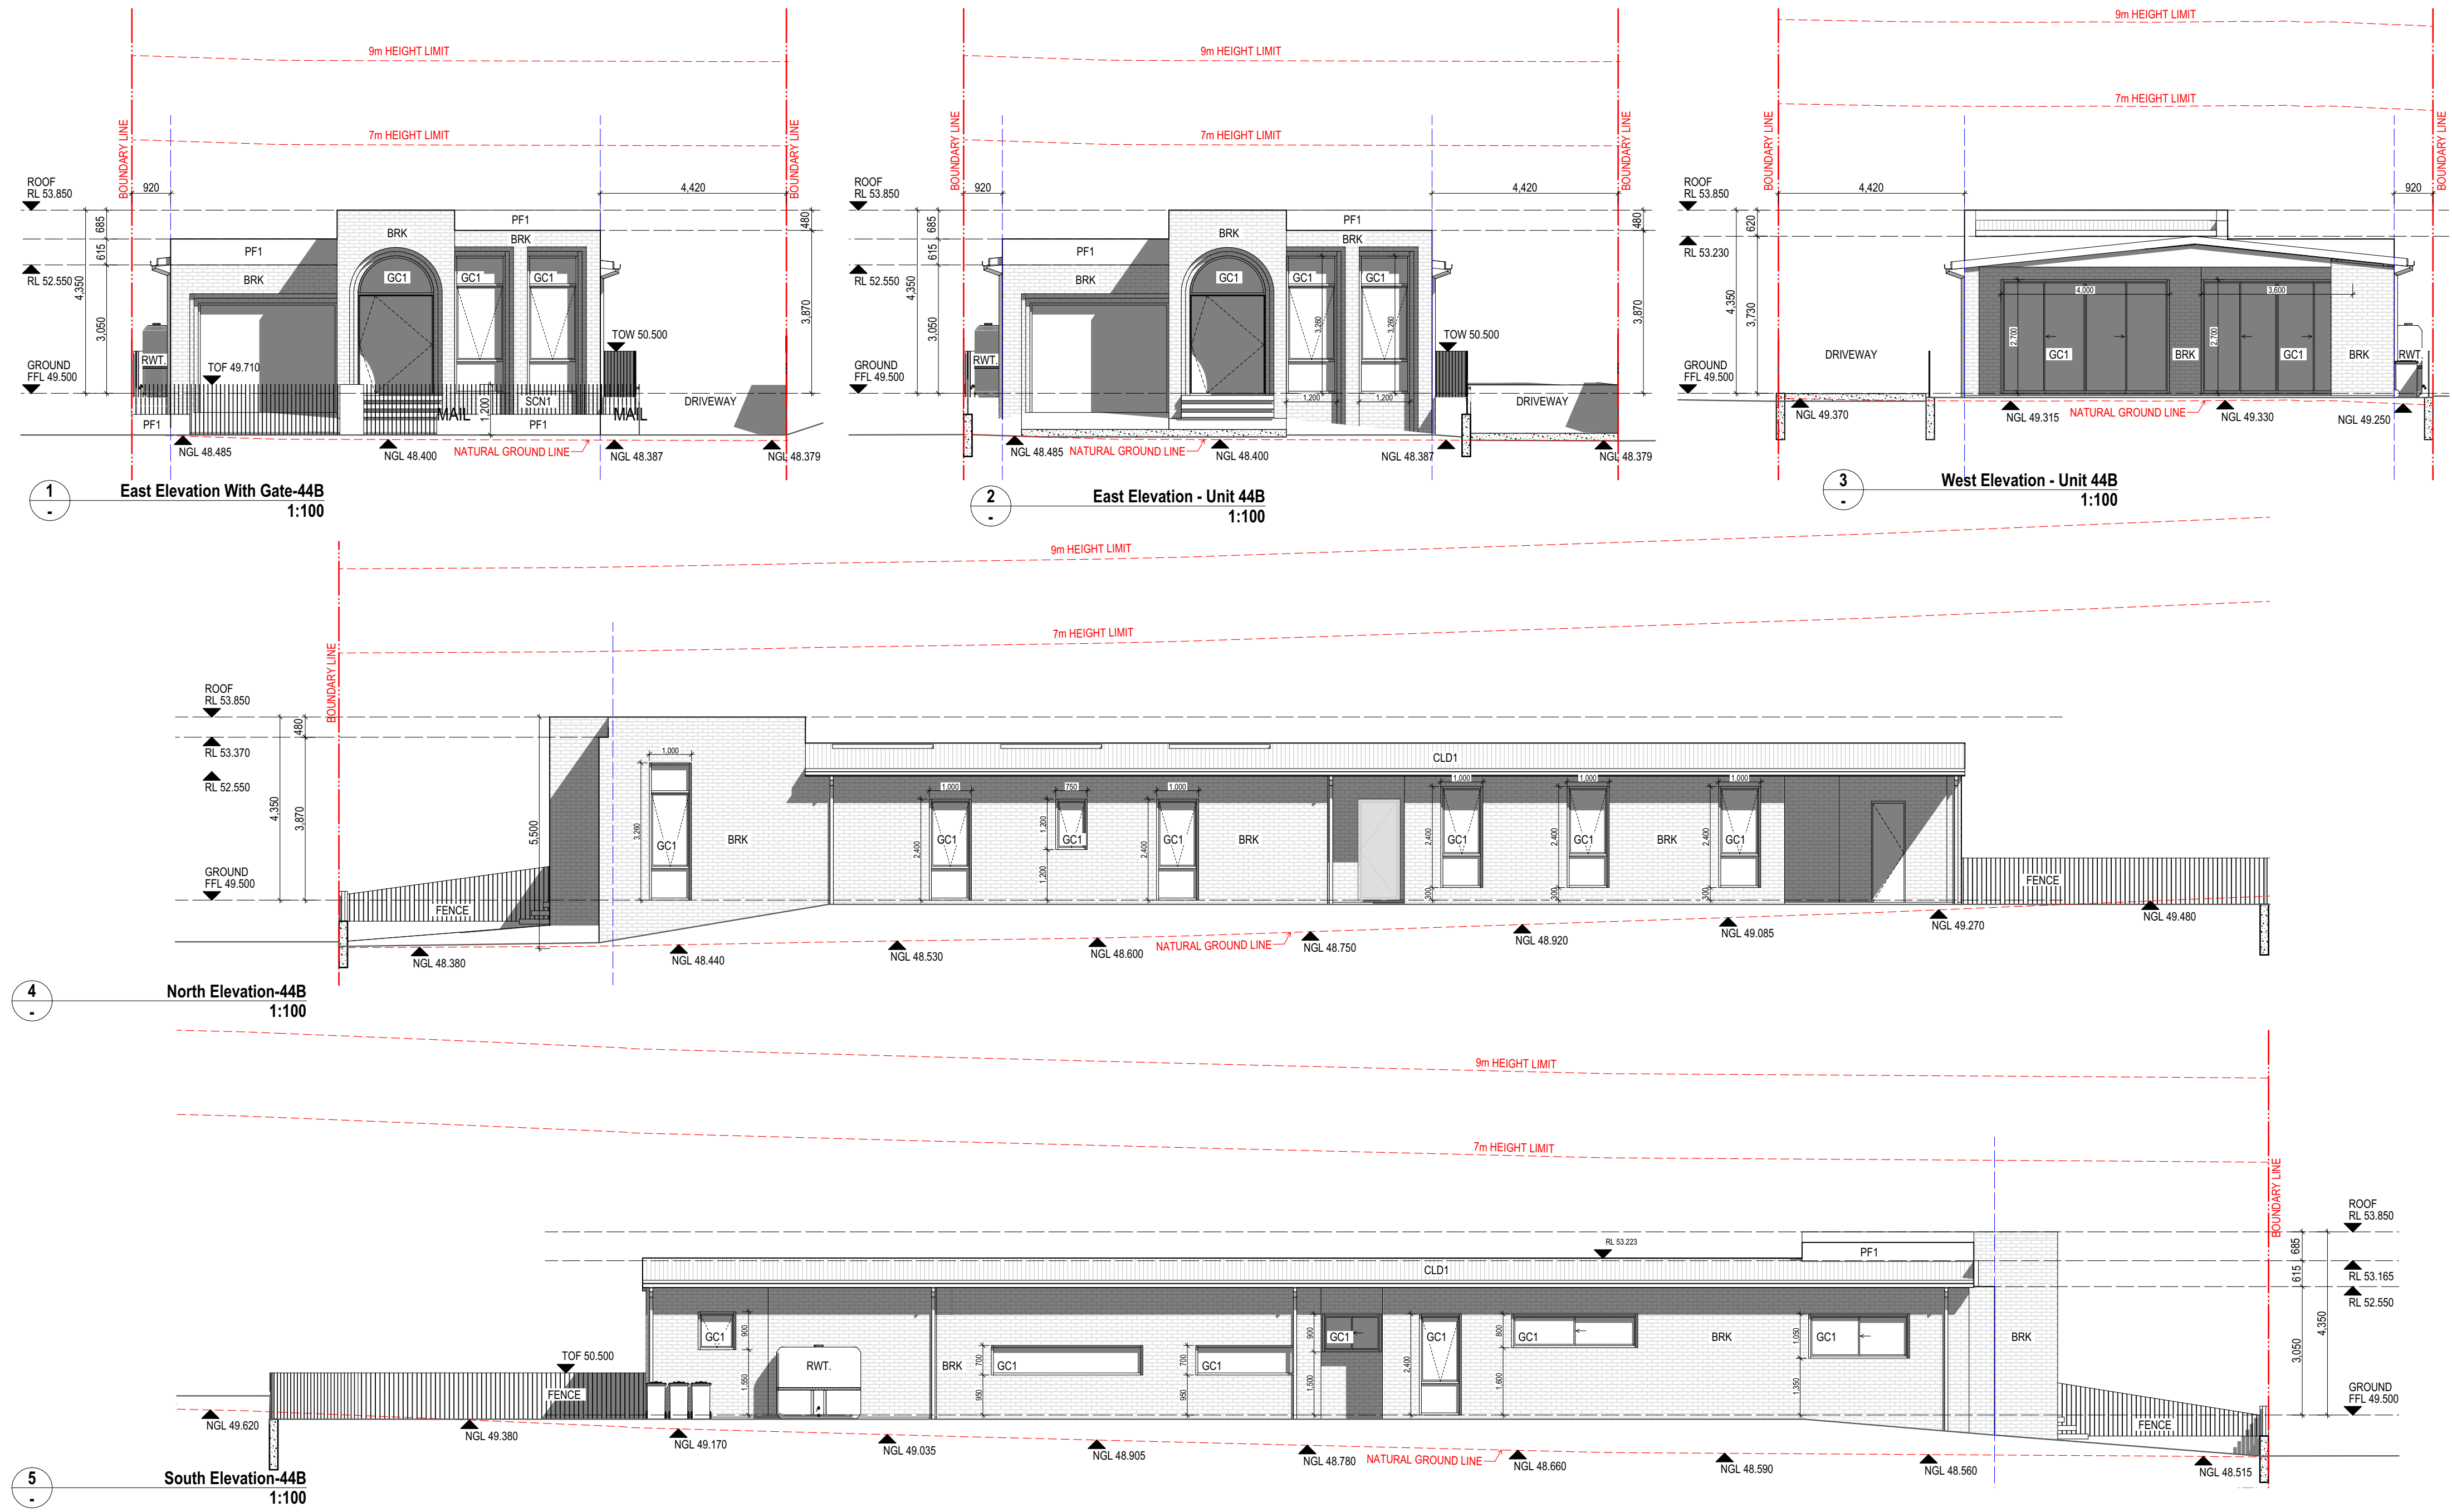

Use figured dimensions in preference to scaled dimensions.All dimensions to be verified on site.

© COPYRIGHT

These drawings and design and the copyright there of are the property of Archicorp and must not be used, retained or copied without the written permission of Archicorp. (a.b.n 13 627 047 581)

DRAWING SHEDULE



BUILDING DESIGNERS AUSTRALIA
18 69 - 15



R E V I S I O N S					
Issue	Date	Description	Int.	App.	
A	05-02-25	Issued for DA Approval	J.B	J.B	




ARCHICORP

PO Box 242
Belmore NSW 2192
M 0414 656 563
E info@archicorp.com.au
www.archicorp.com.au
ABN 831 939 535 21


Project
Residential Project @ 44 Powell Street, Yagoona

Client
Mr. & Mrs. Abou-Melhem


Drawing Title Elevations			Project no. 24-007
Scale	AS SHOWN	Date	19.12.24
Drawn	J.B, L.L	Approved	J.B
Issued Development Application			Drawing no. 015

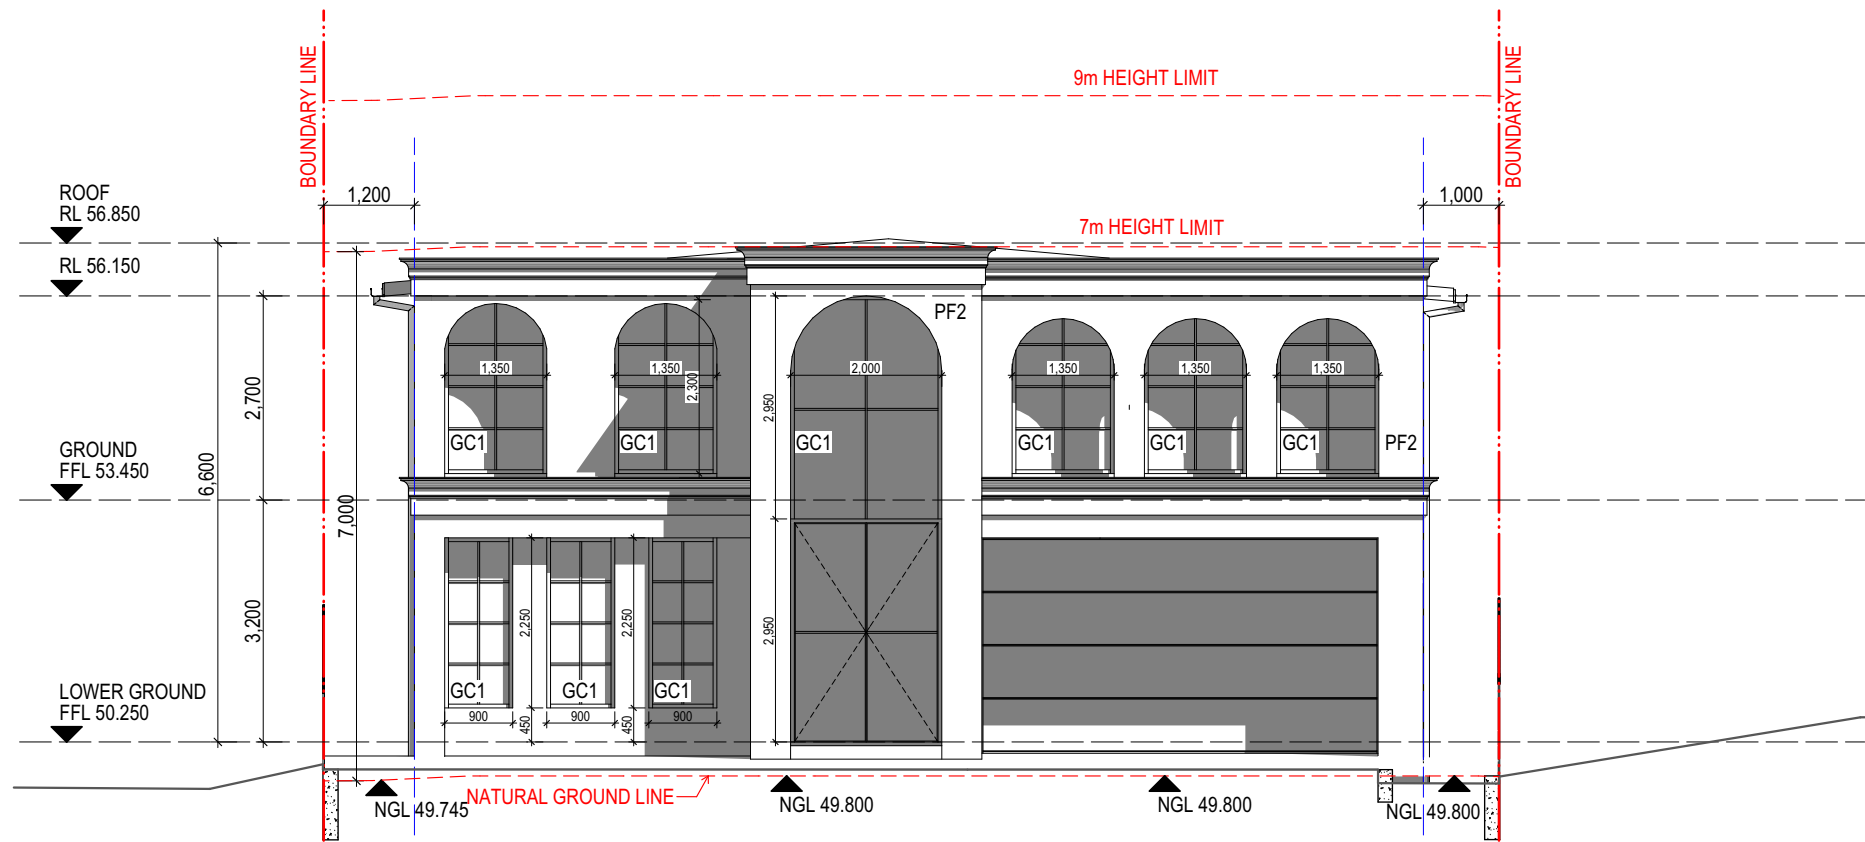


1
East Elevation - 44A
1:100

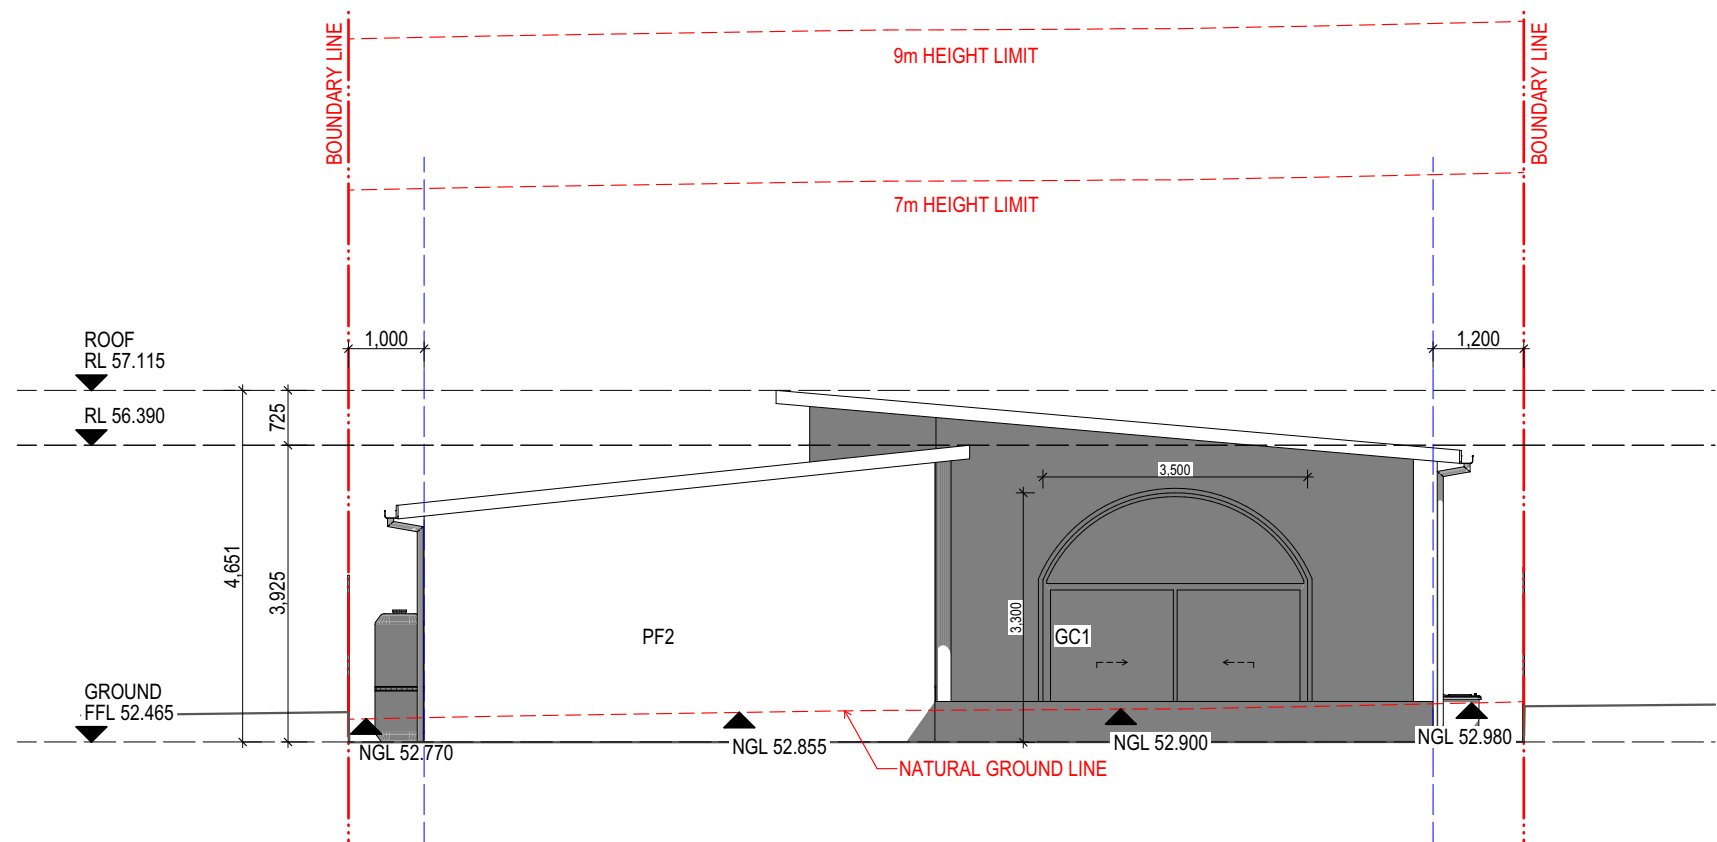

2
West Elevation-44A
1:100

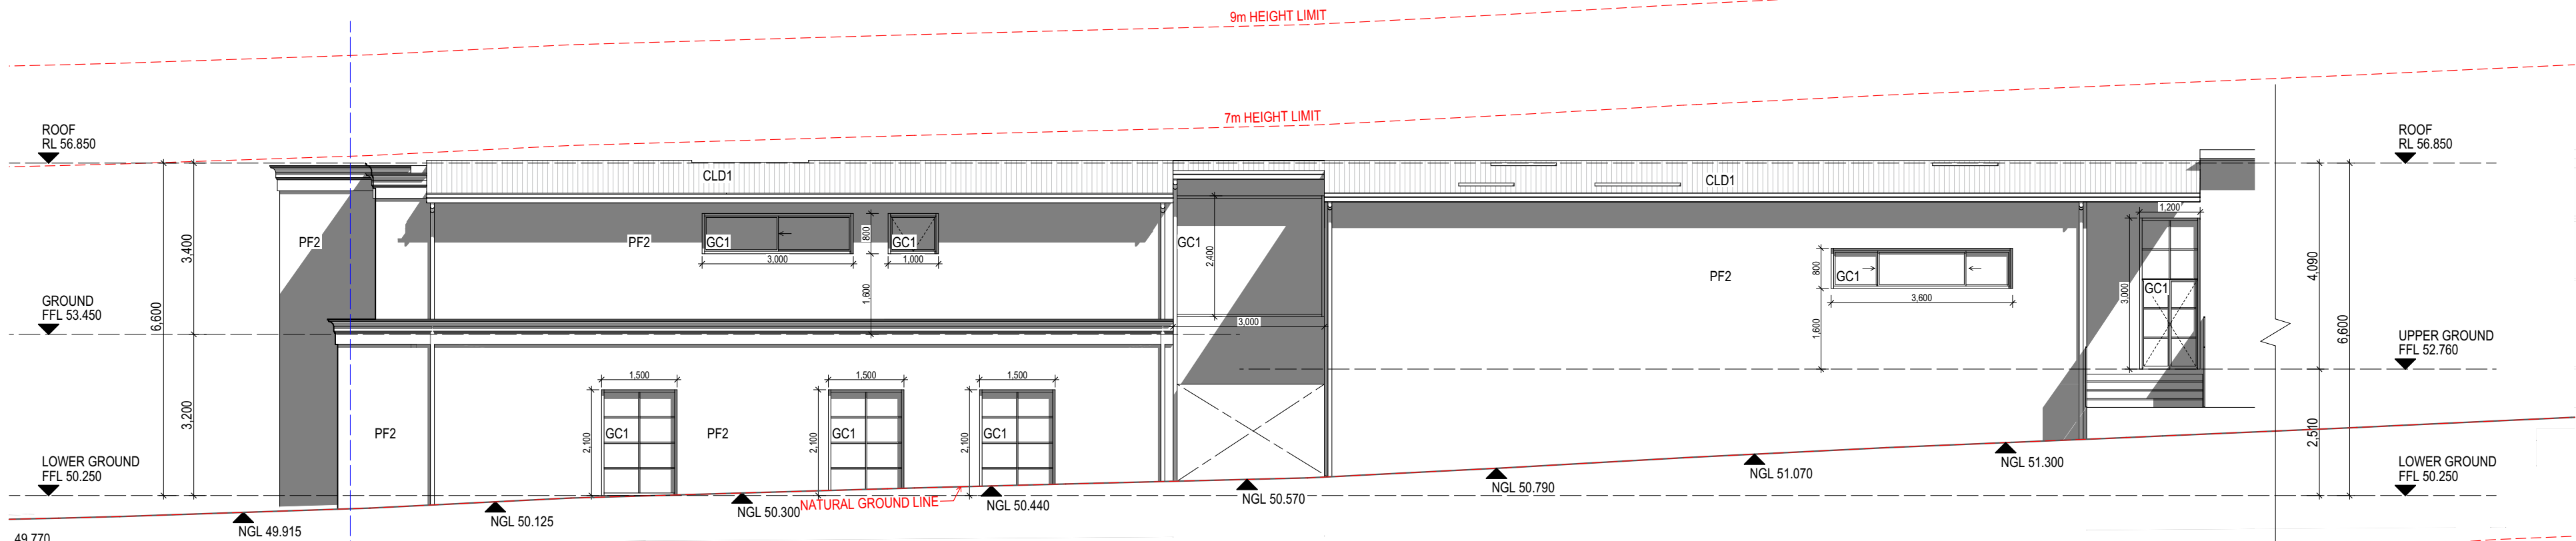

3
North Elevation - 44A - PART 1
1:100

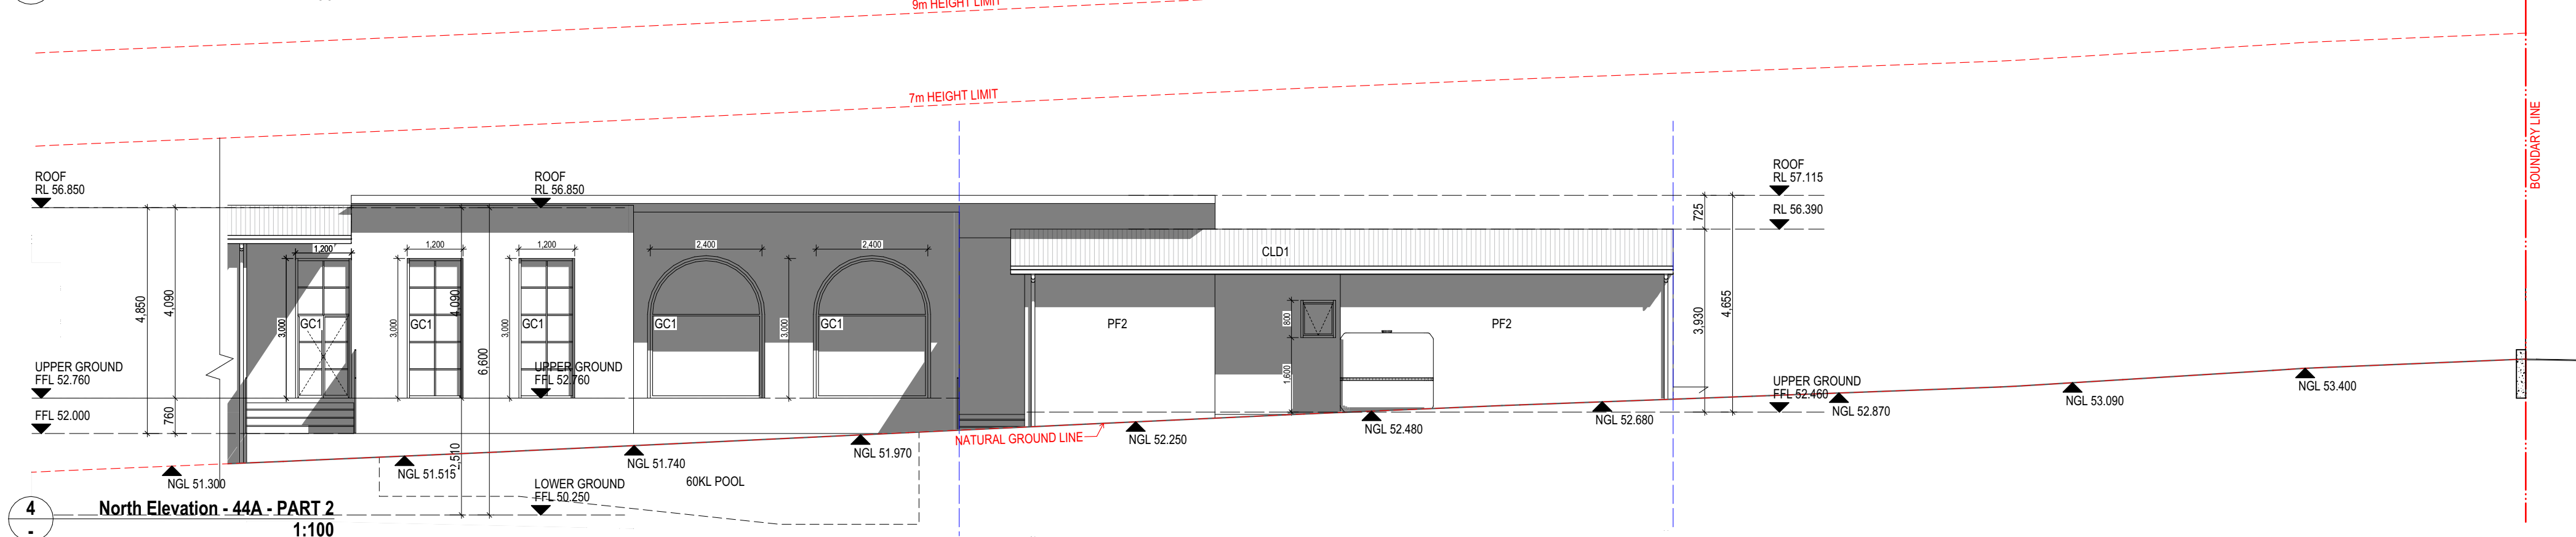

4
North Elevation - 44A - PART 2
1:100

Use figured dimensions in preference to scaled dimensions. All dimensions to be verified on site.

© COPYRIGHT

These drawings and design and the copyright there of are the property of Archicorp and must not be used, retained or copied without the written permission of Archicorp. (a.b.n 13 627 047 581)

DRAWING SHEDULE

bda
BUILDING
DESIGNERS
AUSTRALIA
18 69 - 15



R E V I S I O N S

Issue	Date	Description	Int.	App.
A	05-02-25	Issued for DA Approval	J.B	J.B



PO Box 242
Belmore NSW 2192
M 0414 656 563
E info@archicorp.com.au
www.archicorp.com.au
ABN 831 939 535 21

Project

Residential Project @ 44 Powell Street,
Yagoona

Client

Mr. & Mrs. Abou-Melhem

Drawing Title

Elevations

Scale AS SHOWN

Date 19.12.24

Project no.

24-007


Drawn J.B, L.L

Approved J.B


Issued
Development Application

Drawing no.


016

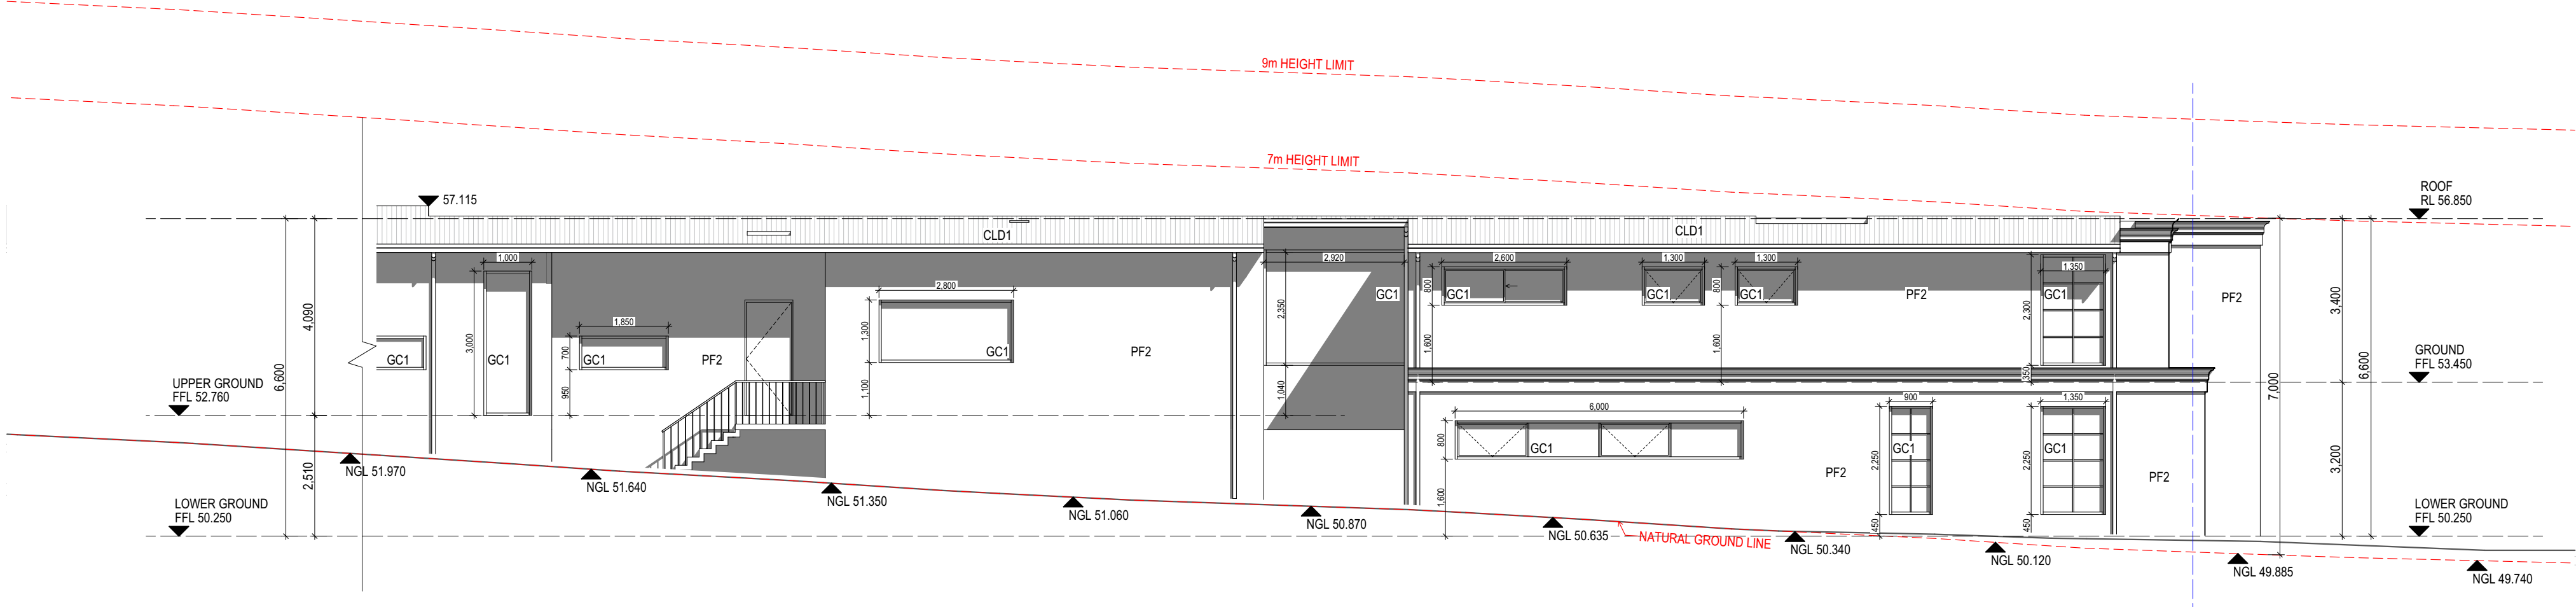

1
South Elevation - 44A - Part 1
1:100



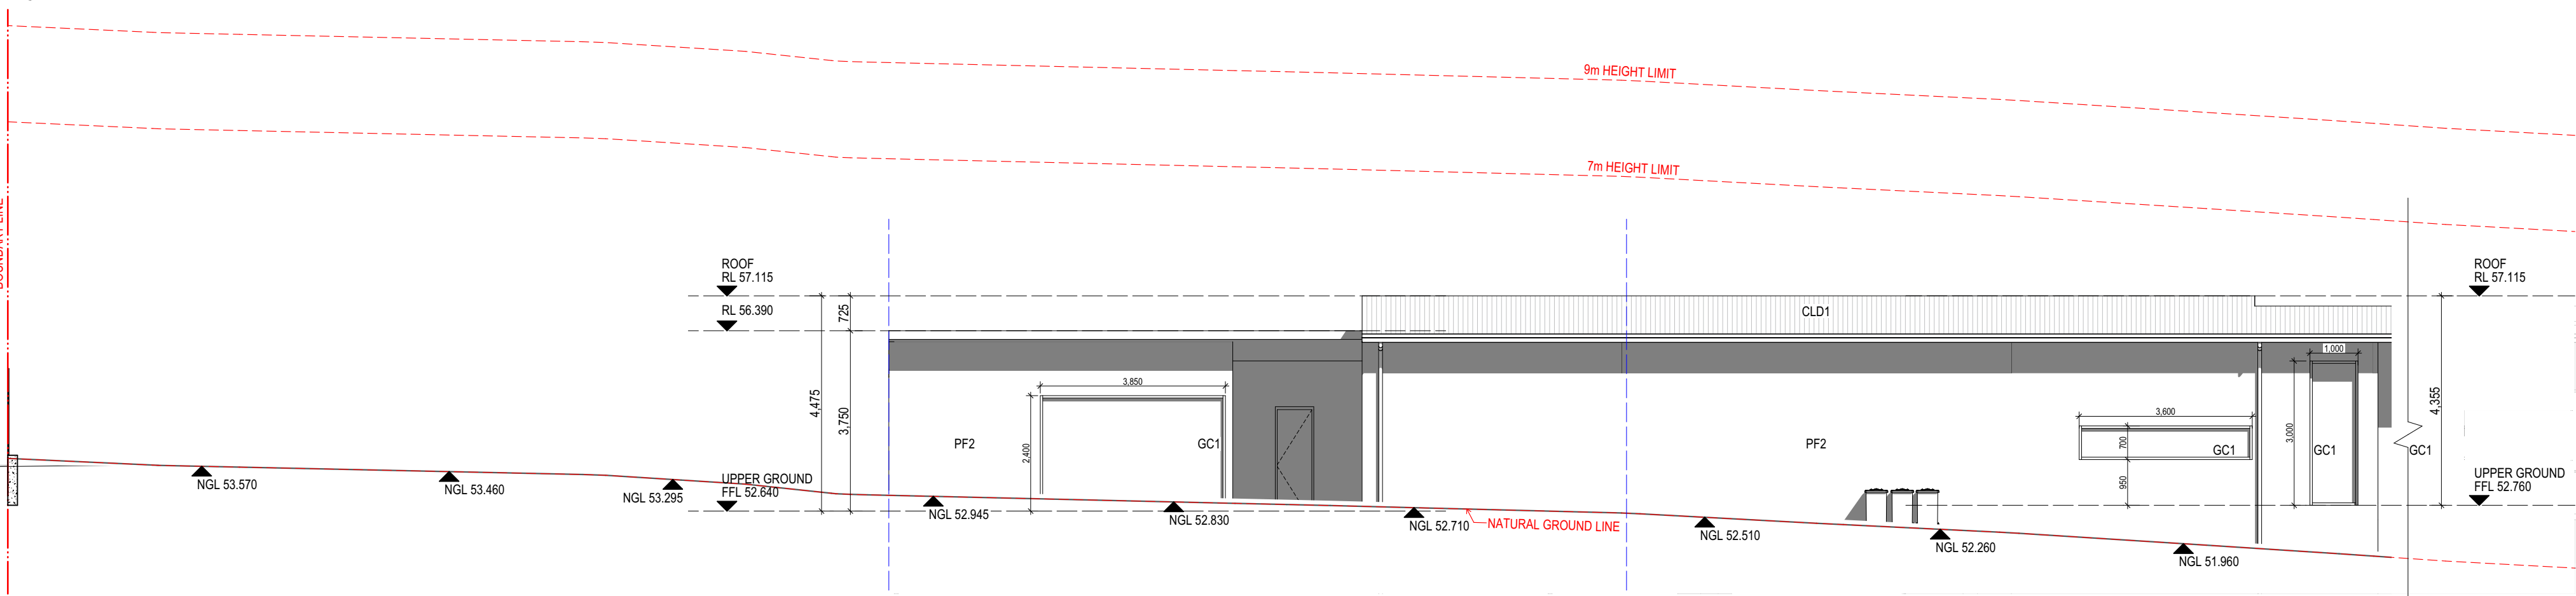



2
South Elevation - 44A - Part 2
1:100





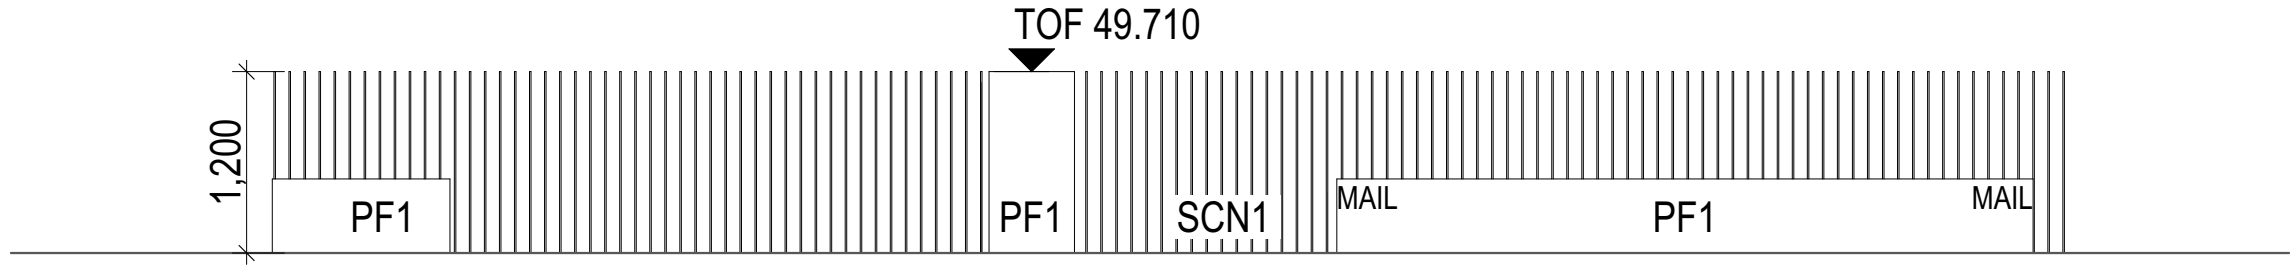


3
Fence Detail
1:50

Use figured dimensions in preference to scaled dimensions.All dimensions to be verified on site. © COPYRIGHT These drawings and design and the copyright there of are the property of Archicorp and must not be used, retained or copied without the written permission of Archicorp. (a.b.n 13 627 047 581)	DRAWING SHEDULE		 BUILDING DESIGNERS AUSTRALIA 18 69 - 15 	R E V I S I O N S					 ARCHICORP PO Box 242 Belmore NSW 2192 M 0414 656 563 E info@archicorp.com.au www.archicorp.com.au ABN 831 939 535 21	Project Residential Project @ 44 Powell Street, Yagoona		Drawing Title Elevations			
				Issue	Date	Description	Int.	App.		Scale	AS SHOWN	Date	19.12.24	Project no.	
				A	05-02-25	Issued for DA Approval	J.B	J.B							24-007

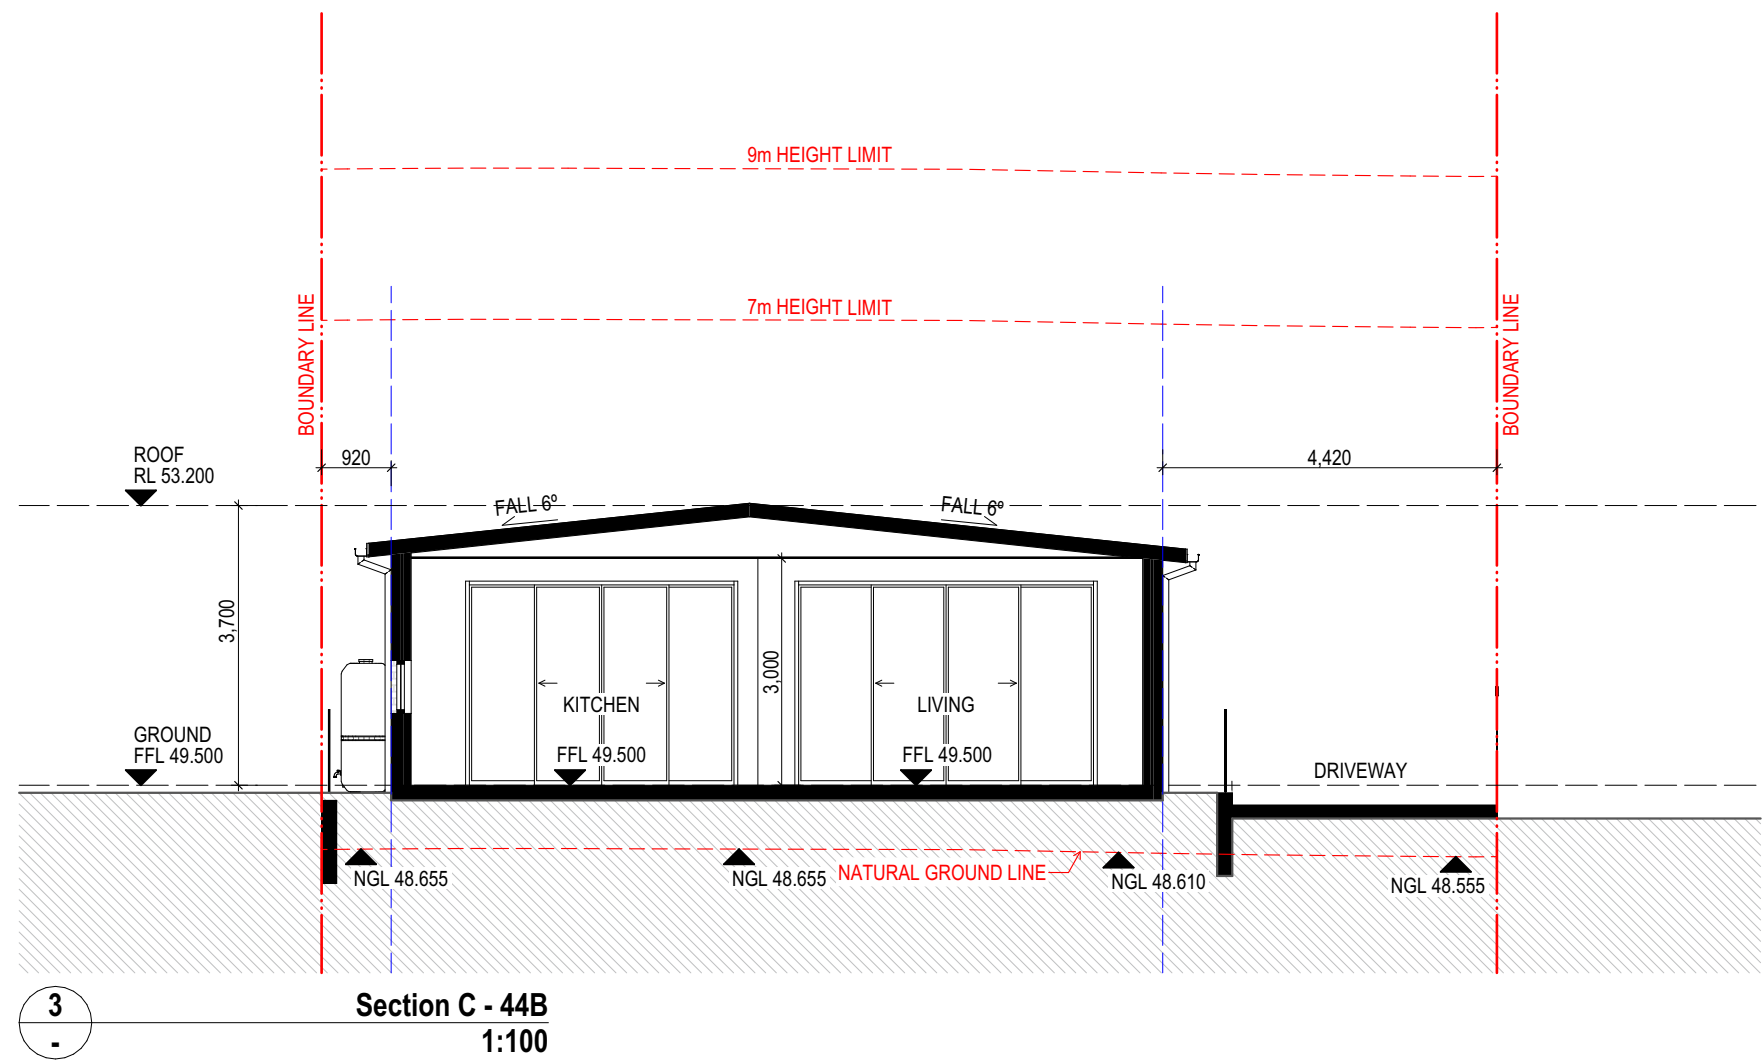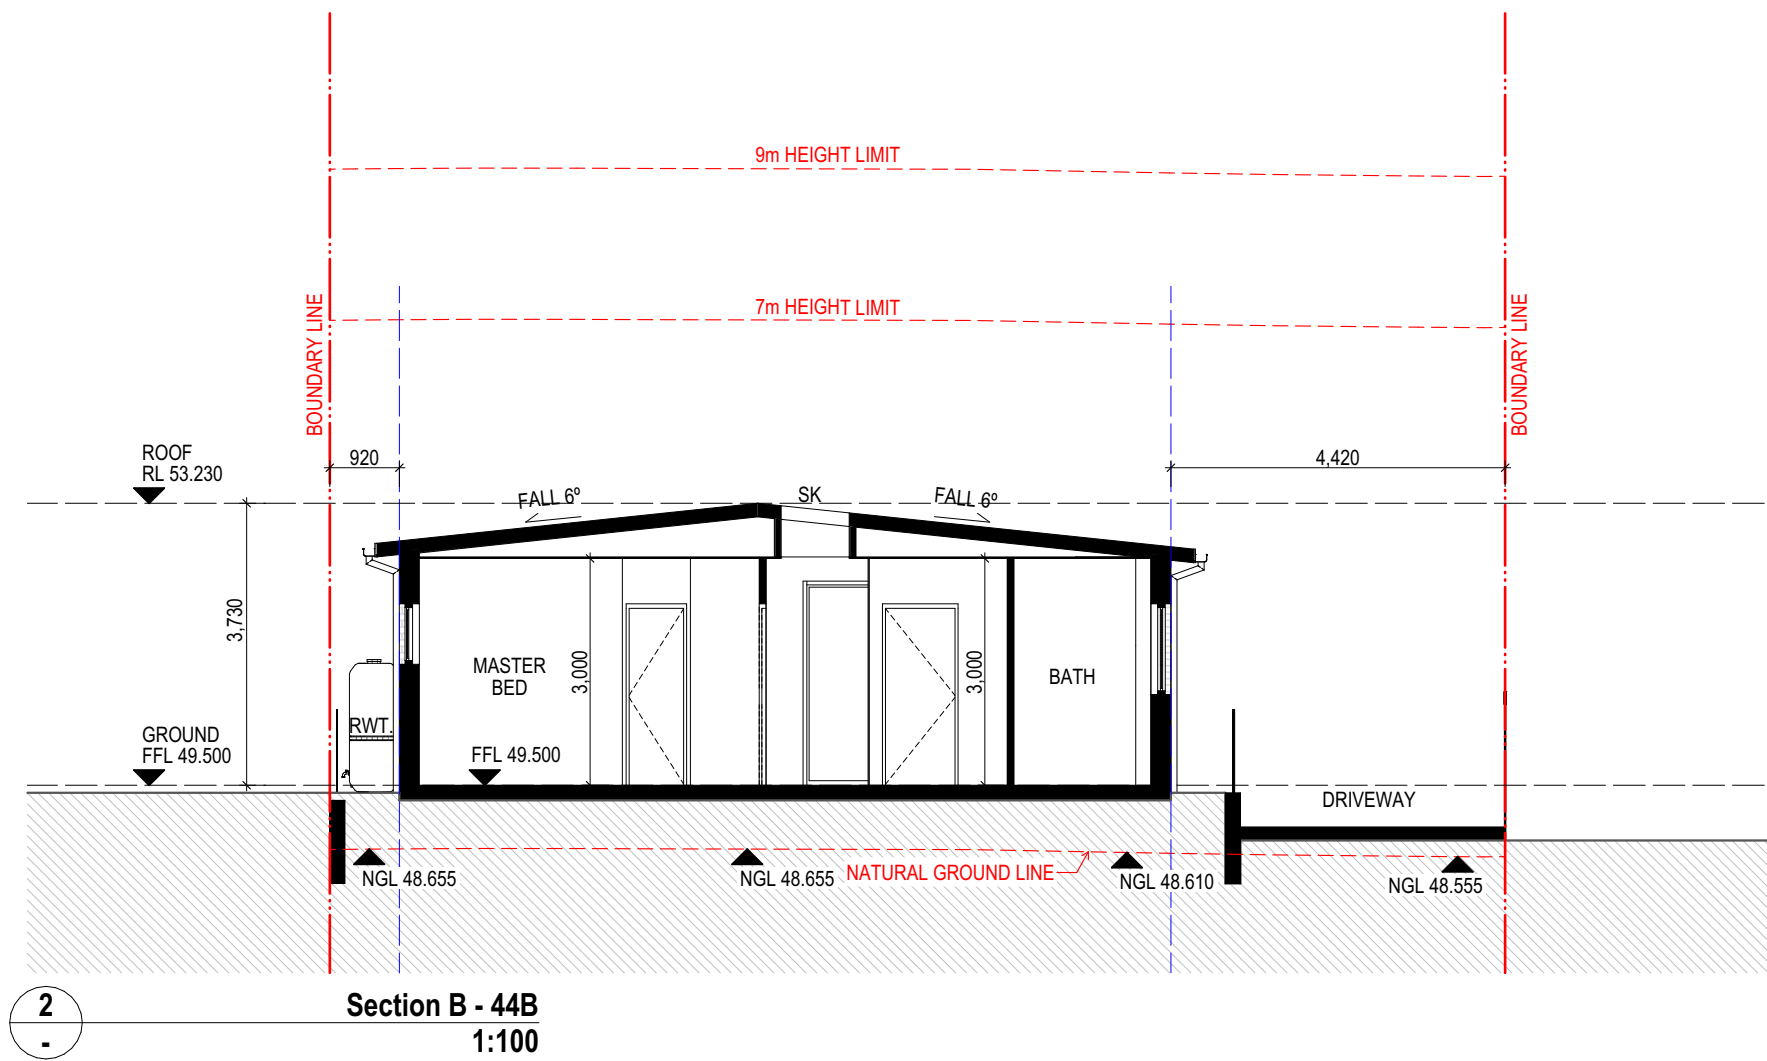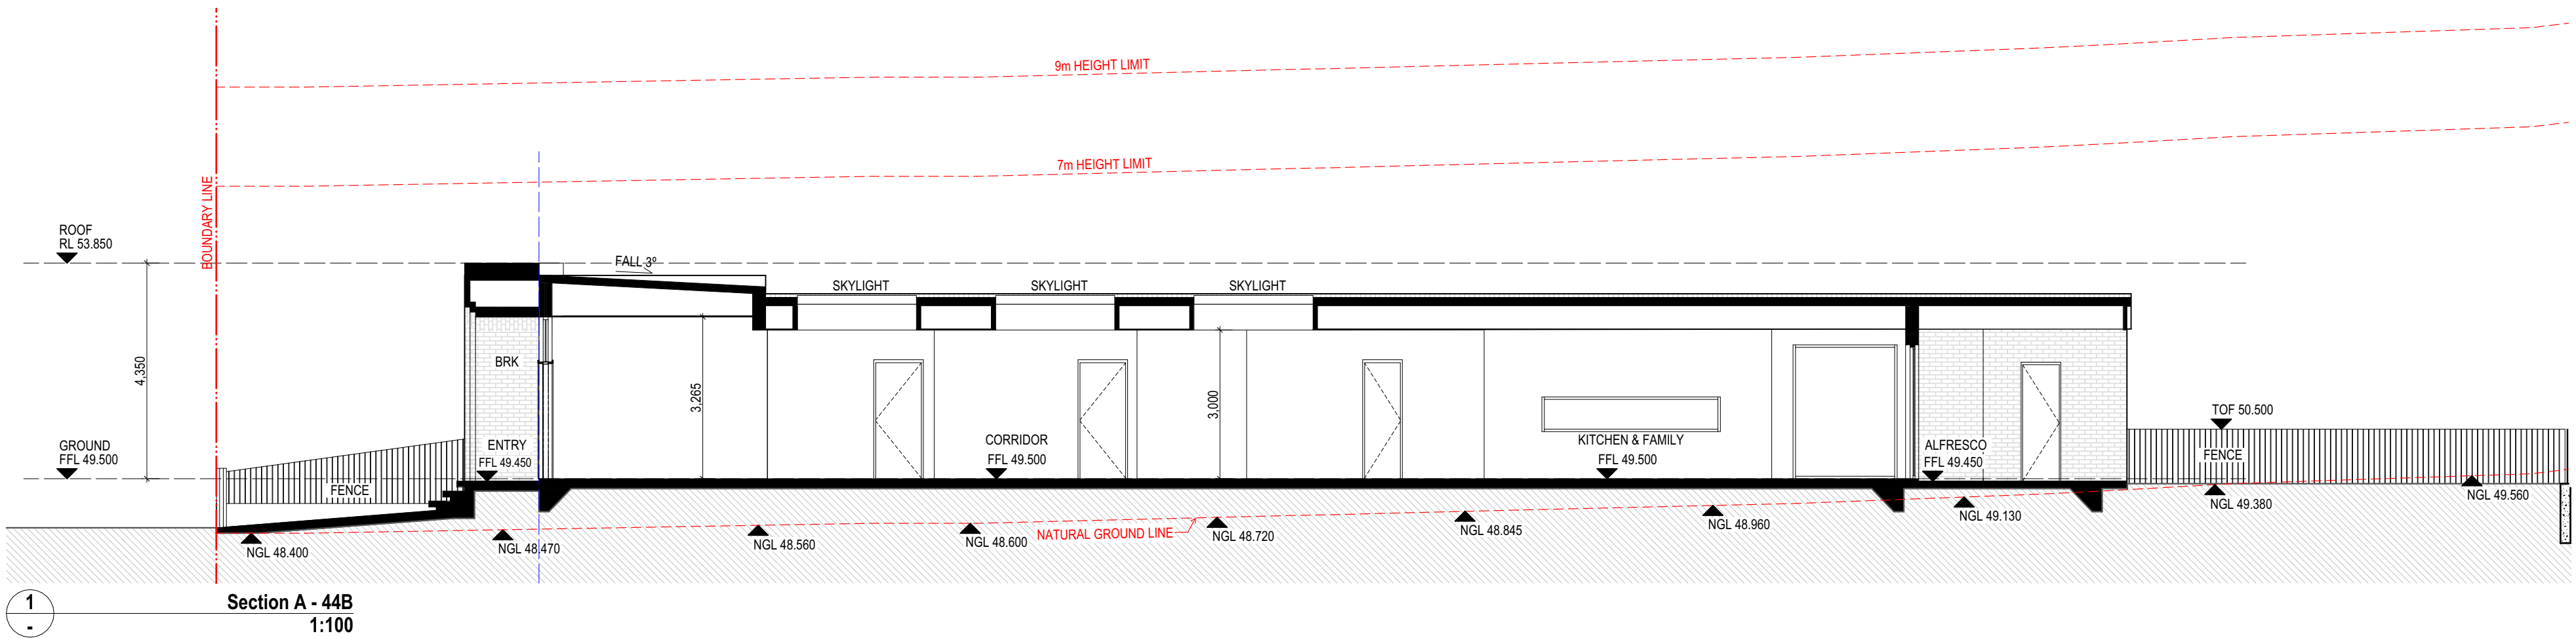

 Use figured dimensions in preference to scaled dimensions.All dimensions to be verified on site. © COPYRIGHT These drawings and design and the copyright there of are the property of Archicorp and must not be used, retained or copied without the written permission of Archicorp. (a.b.n 13 627 047 581)	DRAWING SHEDULE	 BUILDING DESIGNERS AUSTRALIA 1 8 6 9 - 1 5 	R E V I S I O N S					 ARCHICORP PO Box 242 Belmore NSW 2192 M 0414 656 563 E info@archicorp.com.au www.archicorp.com.au ABN 831 939 535 21	Project Residential Project @ 44 Powell Street, Yagoona		Drawing Title Section A,B&C - Unit 44B			
			Issue		Date	Description	Int.		App.	Scale	AS SHOWN	Date	19.12.24	Project no.
			A		05-02-25	Issued for DA Approval	J.B		J.B					24-007

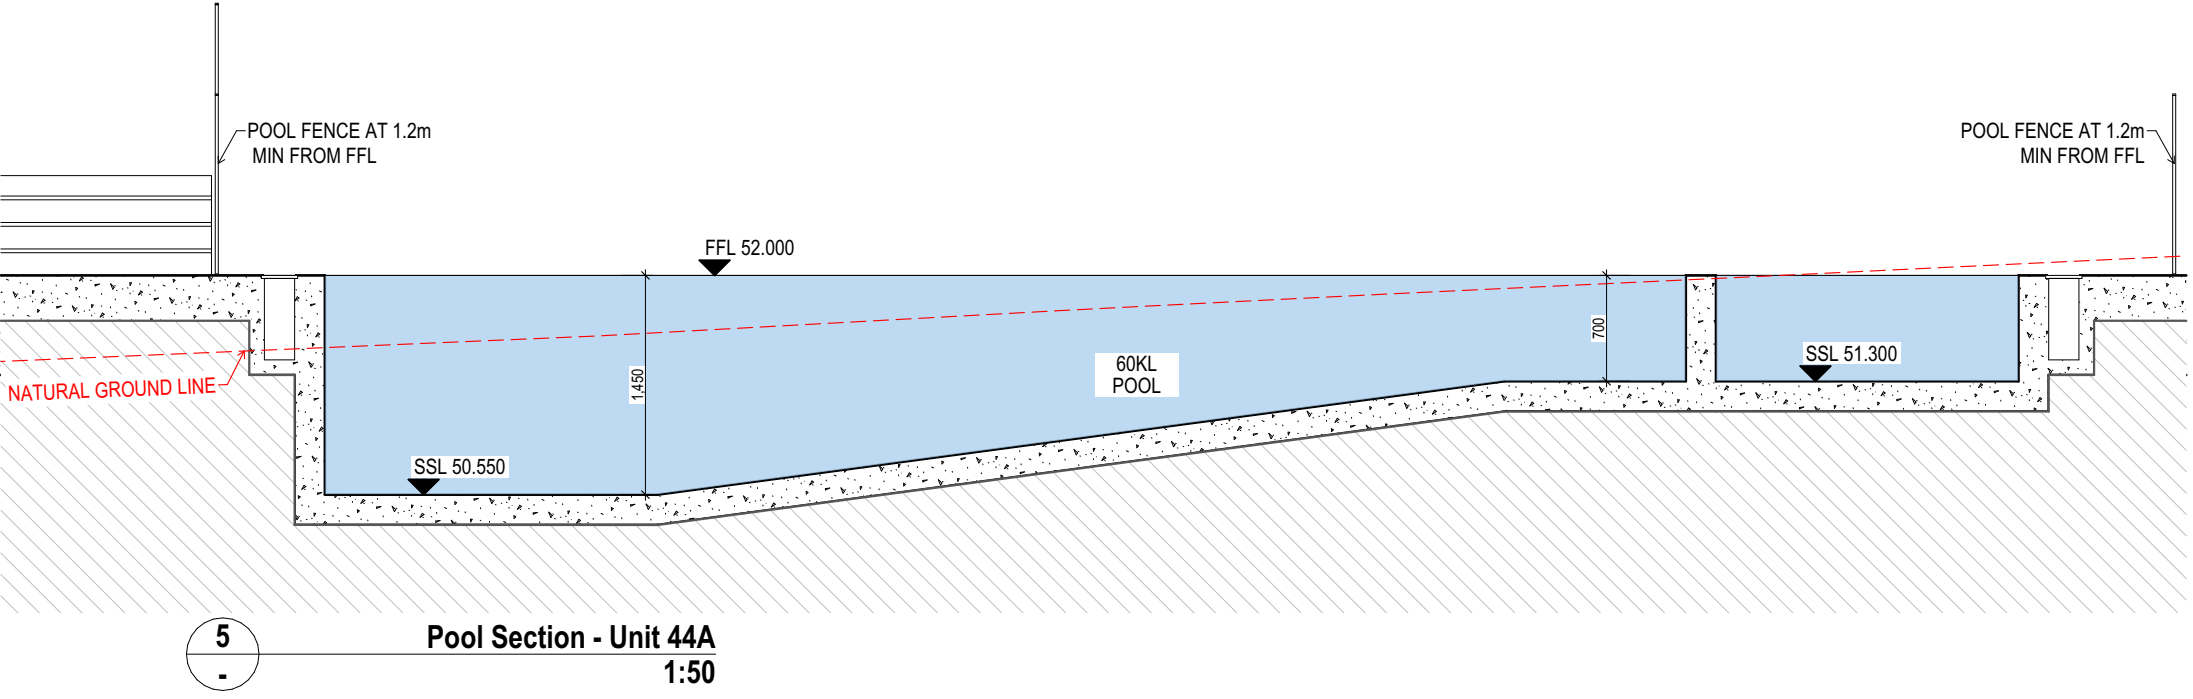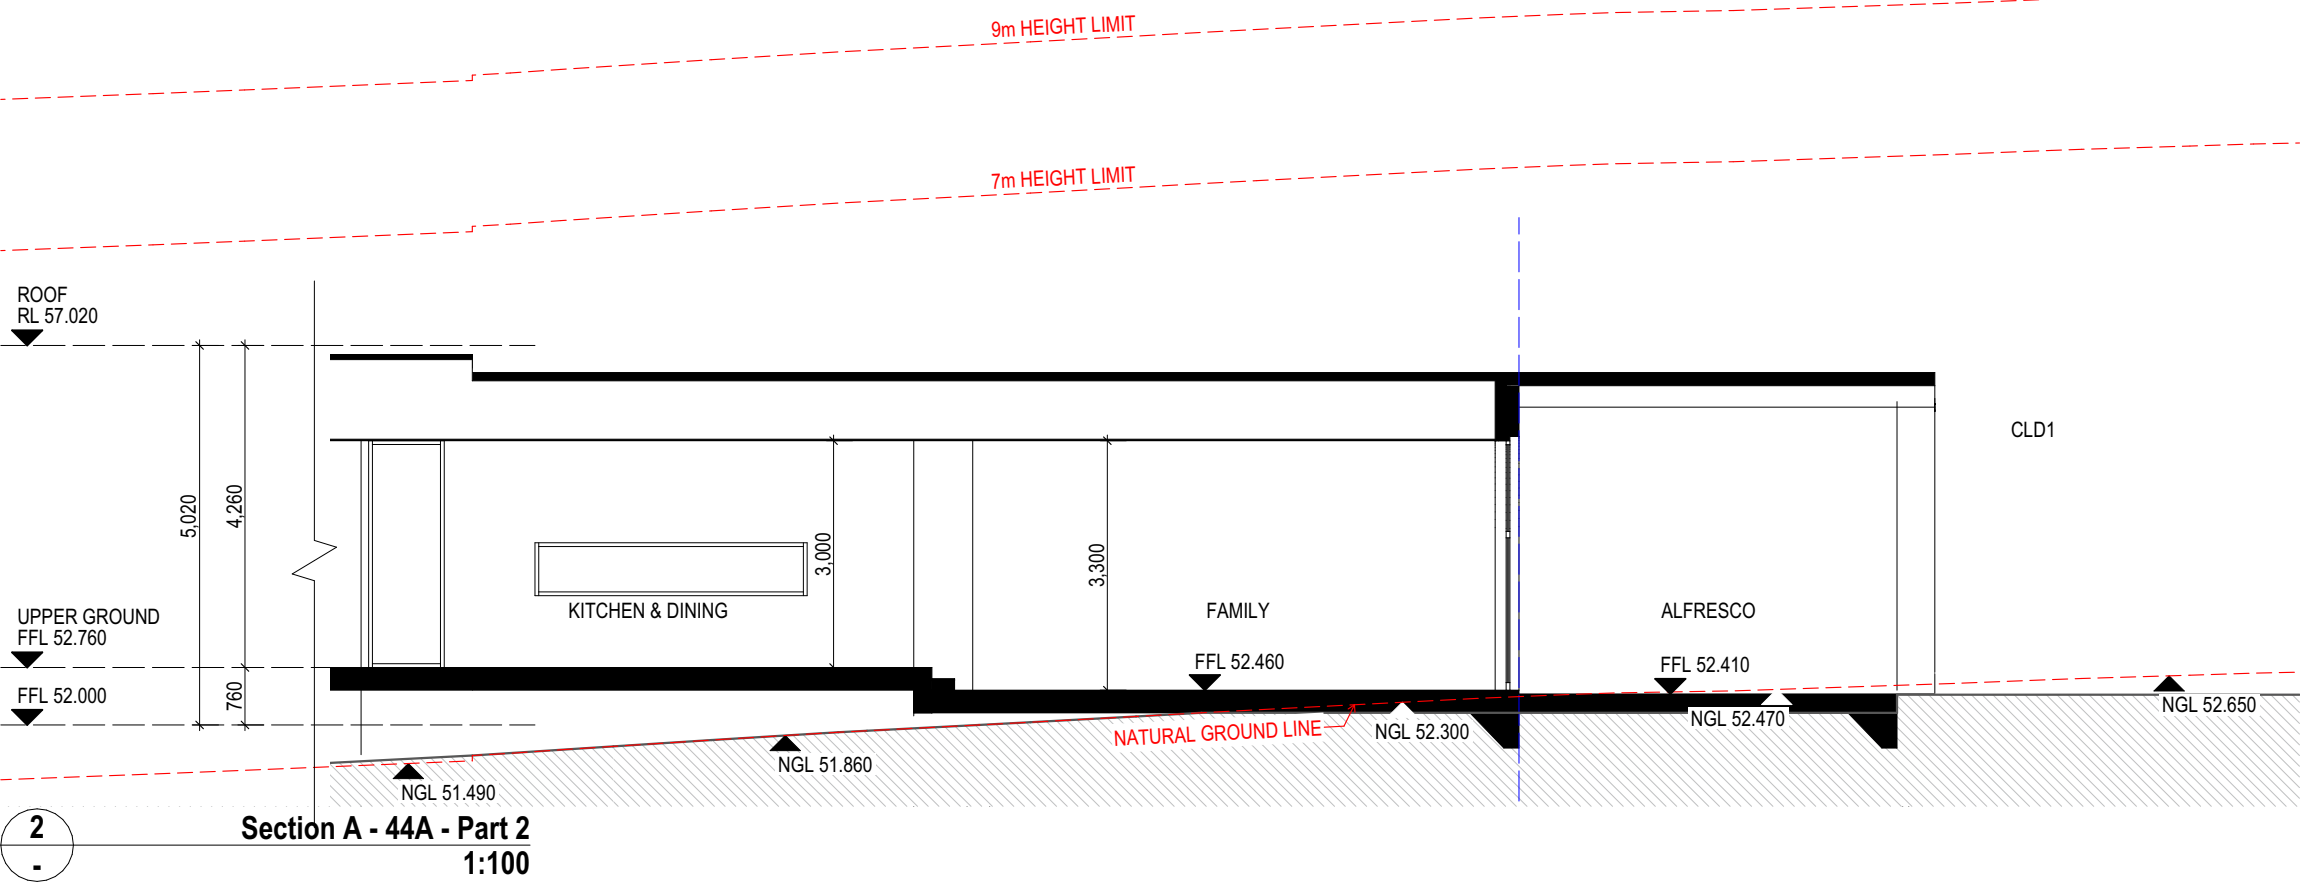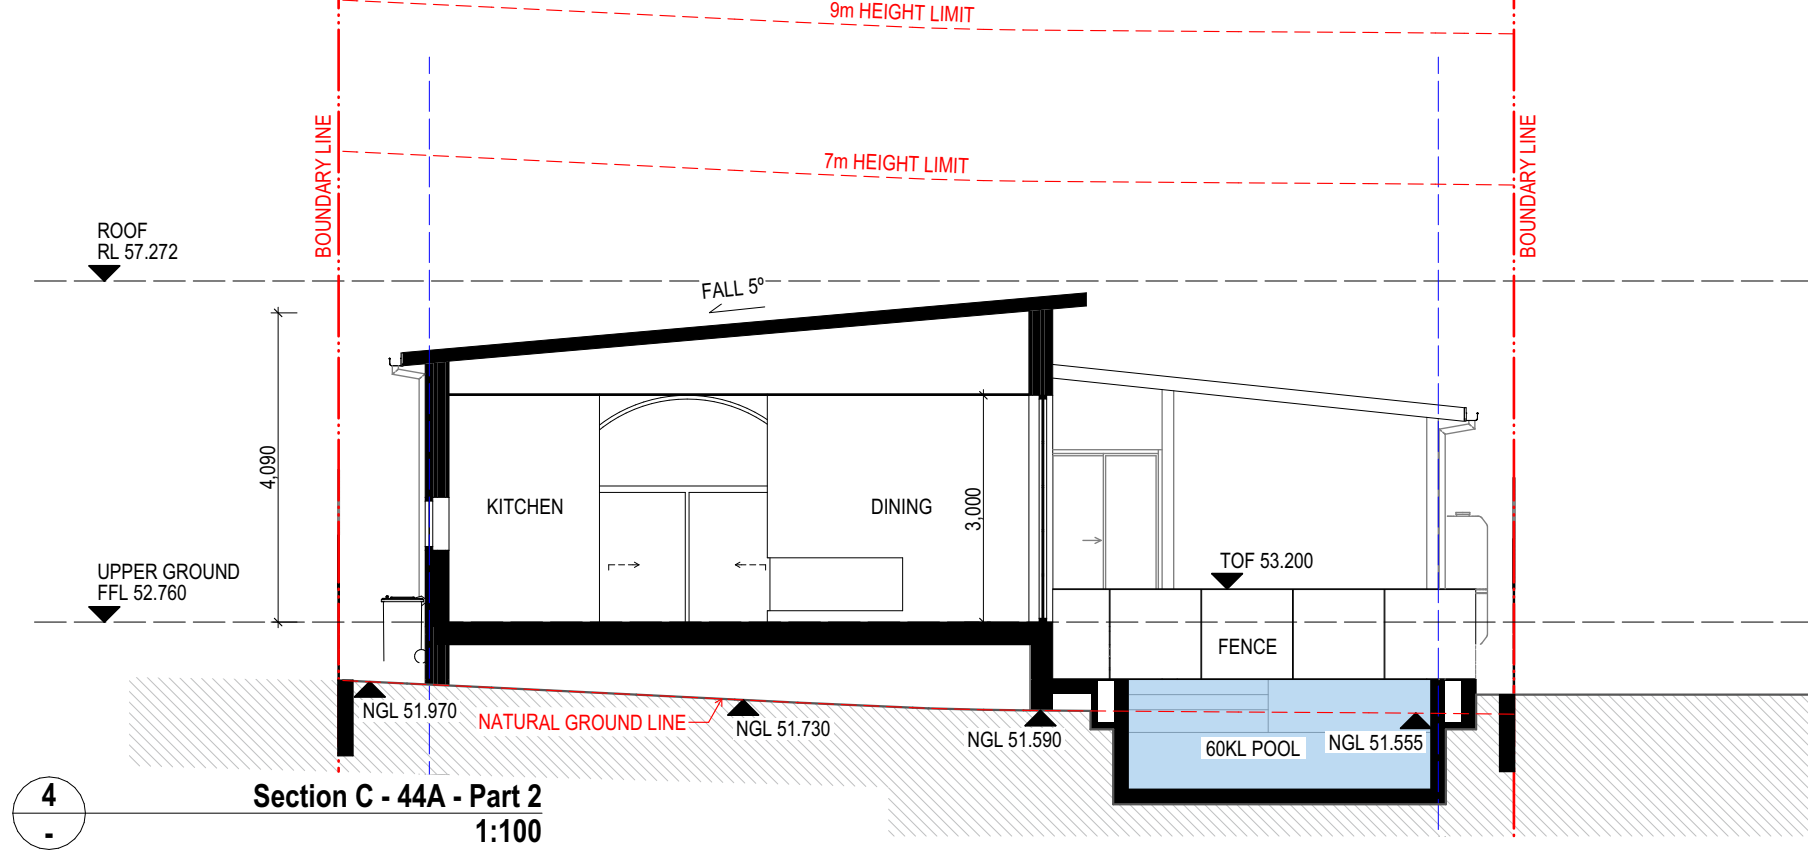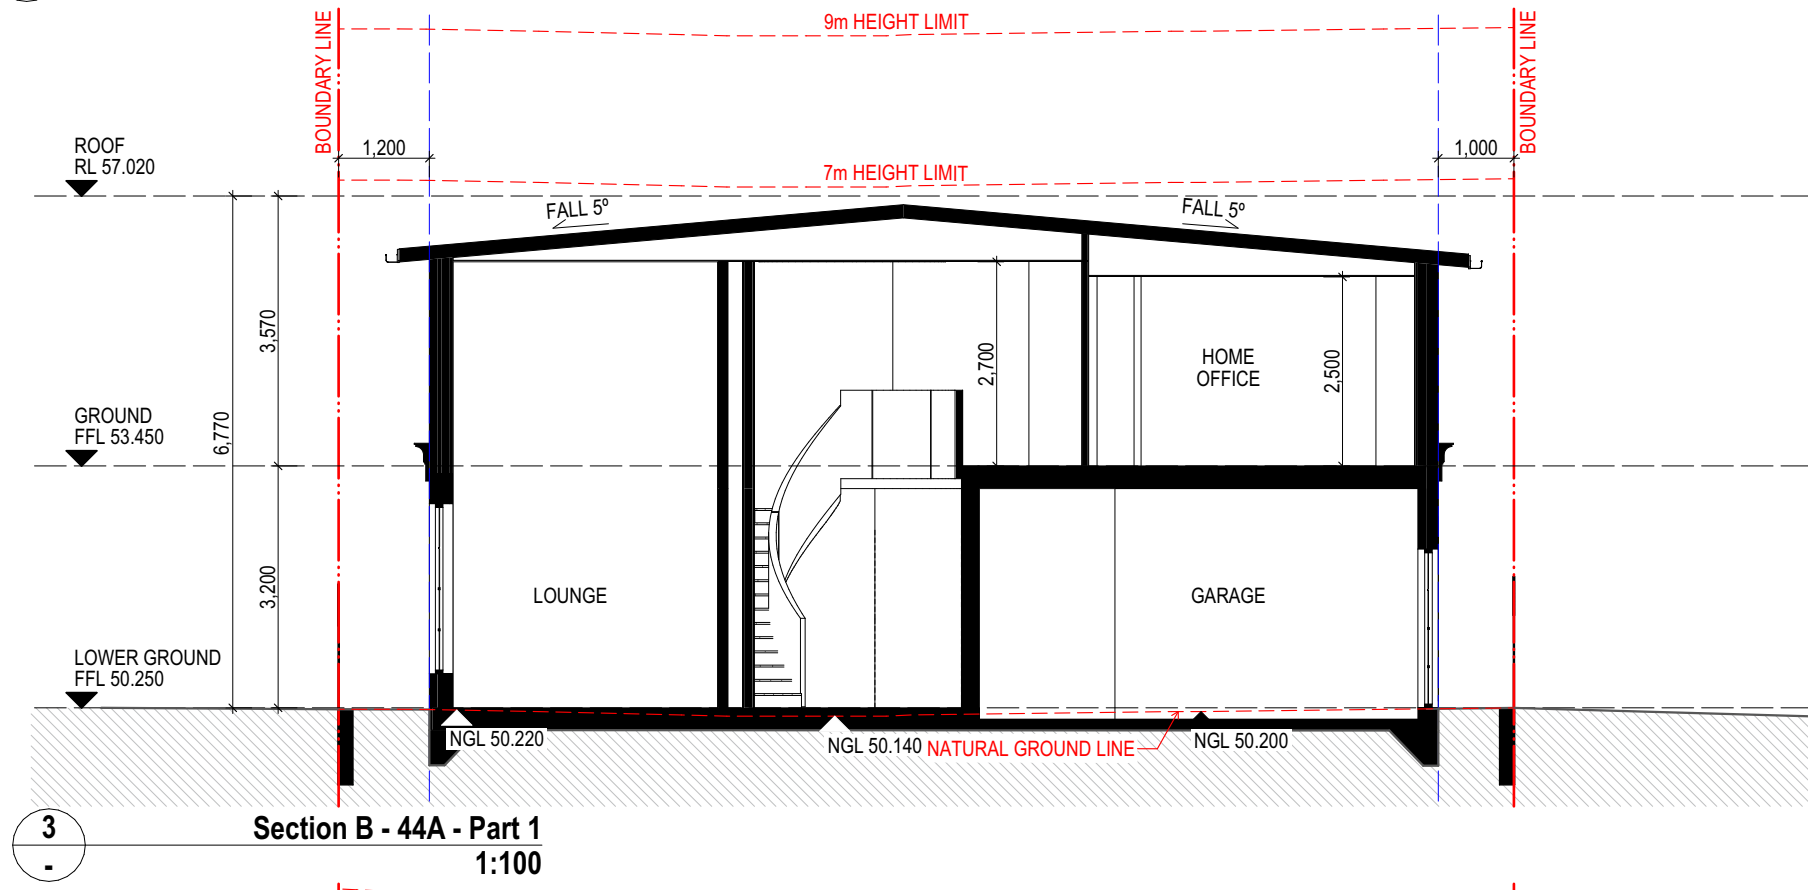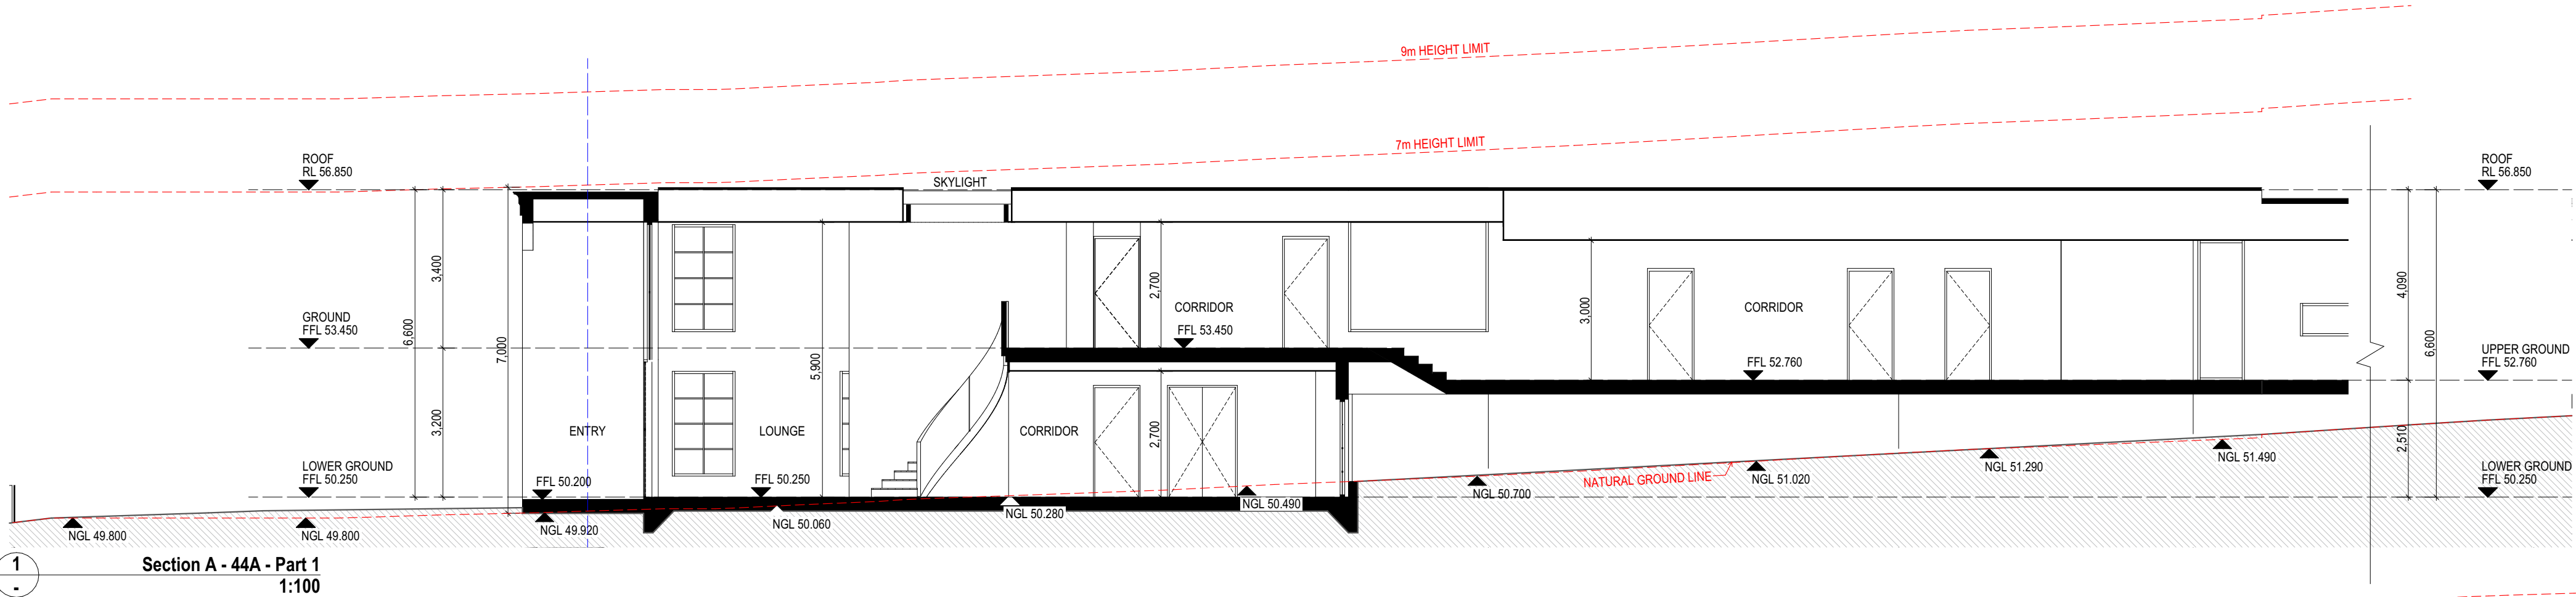

Use figured dimensions in preference to scaled dimensions. All dimensions to be verified on site. © COPYRIGHT These drawings and design and the copyright there of are the property of Archicorp and must not be used, retained or copied without the written permission of Archicorp. (a.b.n 13 627 047 581)	DRAWING SHEDULE	 BUILDING DESIGNERS AUSTRALIA 18 69 15 	R E V I S I O N S						 ARCHICORP PO Box 242 Belmore NSW 2192 M 0414 656 563 E info@archicorp.com.au www.archicorp.com.au ABN 831 939 535 21	Project Residential Project @ 44 Powell Street, Yagoona			Drawing Title Section A,B&C - Unit 44A		
			Issue	Date	Description	Int.	App.	Scale		AS SHOWN	Date	19.12.24	Project no.		
			A	05-02-25	Issued for DA Approval	J.B	J.B						24-007		
									Client Mr. & Mrs. Abou-Melhem		Drawn J.B, L.L		Approved J.B	24-007	
									Issued Development Application		Drawing no. 019				