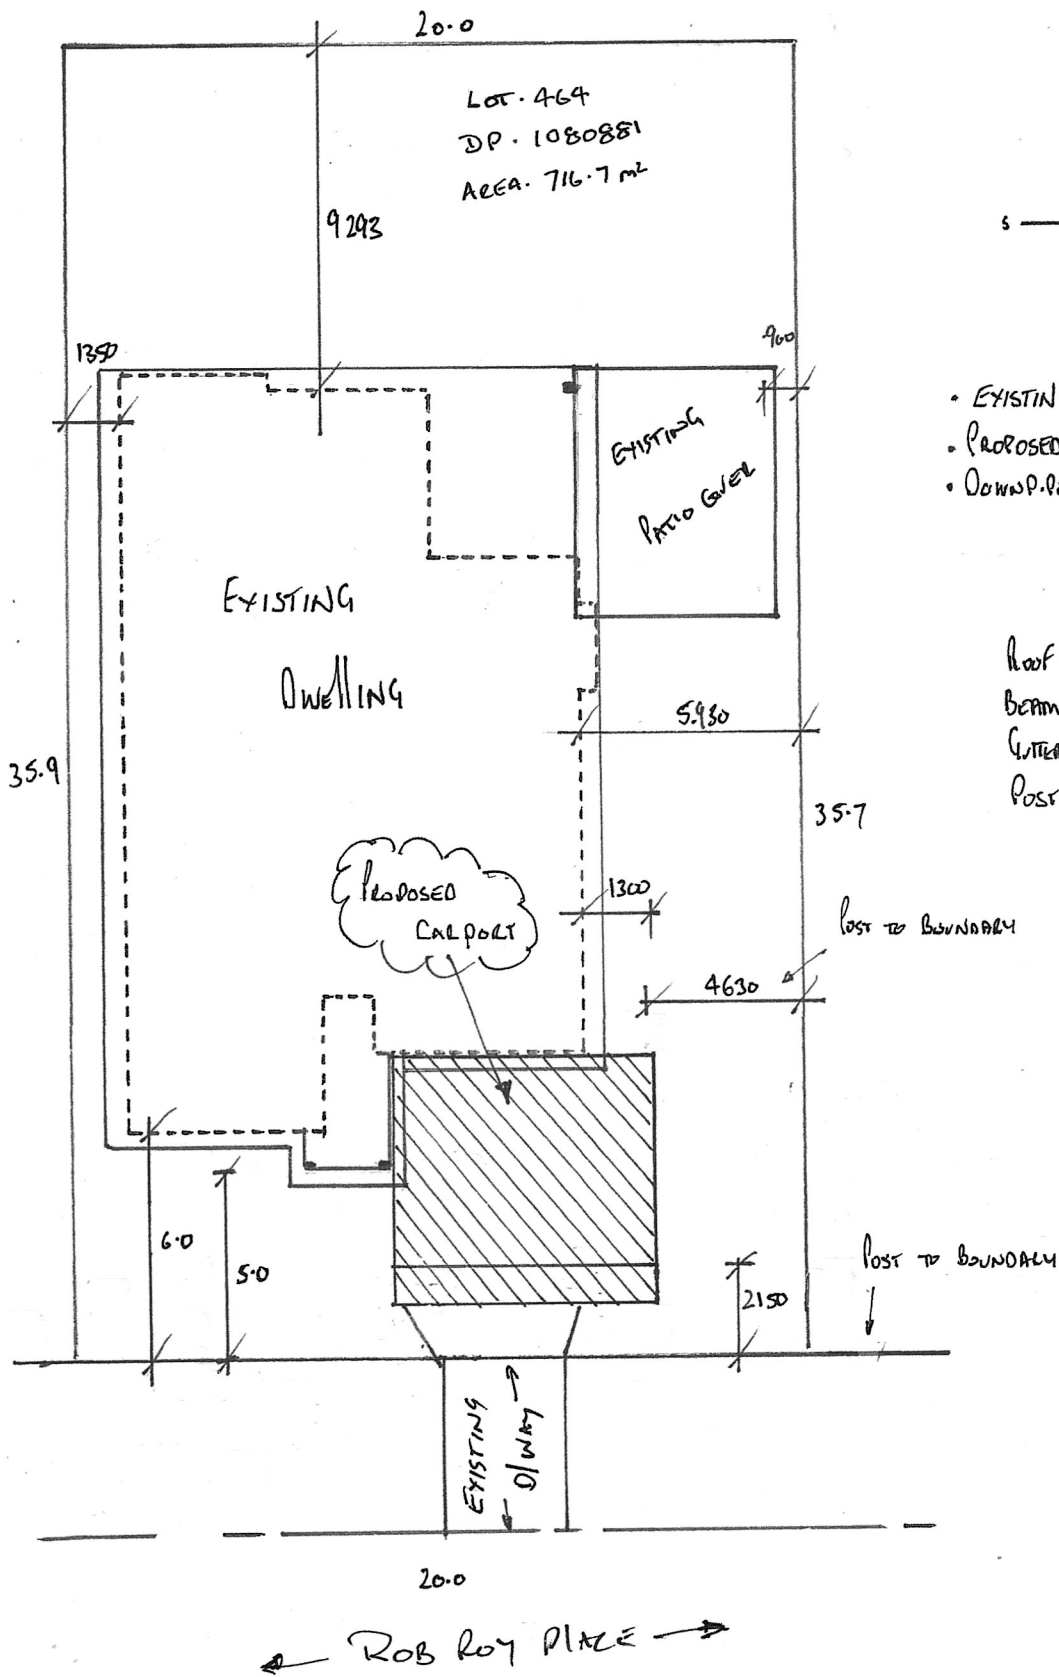


NOTES:

- EXISTING DWELLING AREA 273 m²
- PROPOSED FLOOR AREA 49.0 m²
- DOWN.P.R.E TO EXISTING AS TO PLAN

Colours:

Roof - Black
Beam - Black
Gutter - Black
Post - Black

NOTIFICATION / SITE PLAN

FOR: Joy & Jess MORGAN		
AT: 10 Rob Roy Pl HARRINGTON		
PROPOSED: Carport		
Scale: 1:200	BY: CAPRICE HOME ADDITIONS	DATE: 13-2-25