




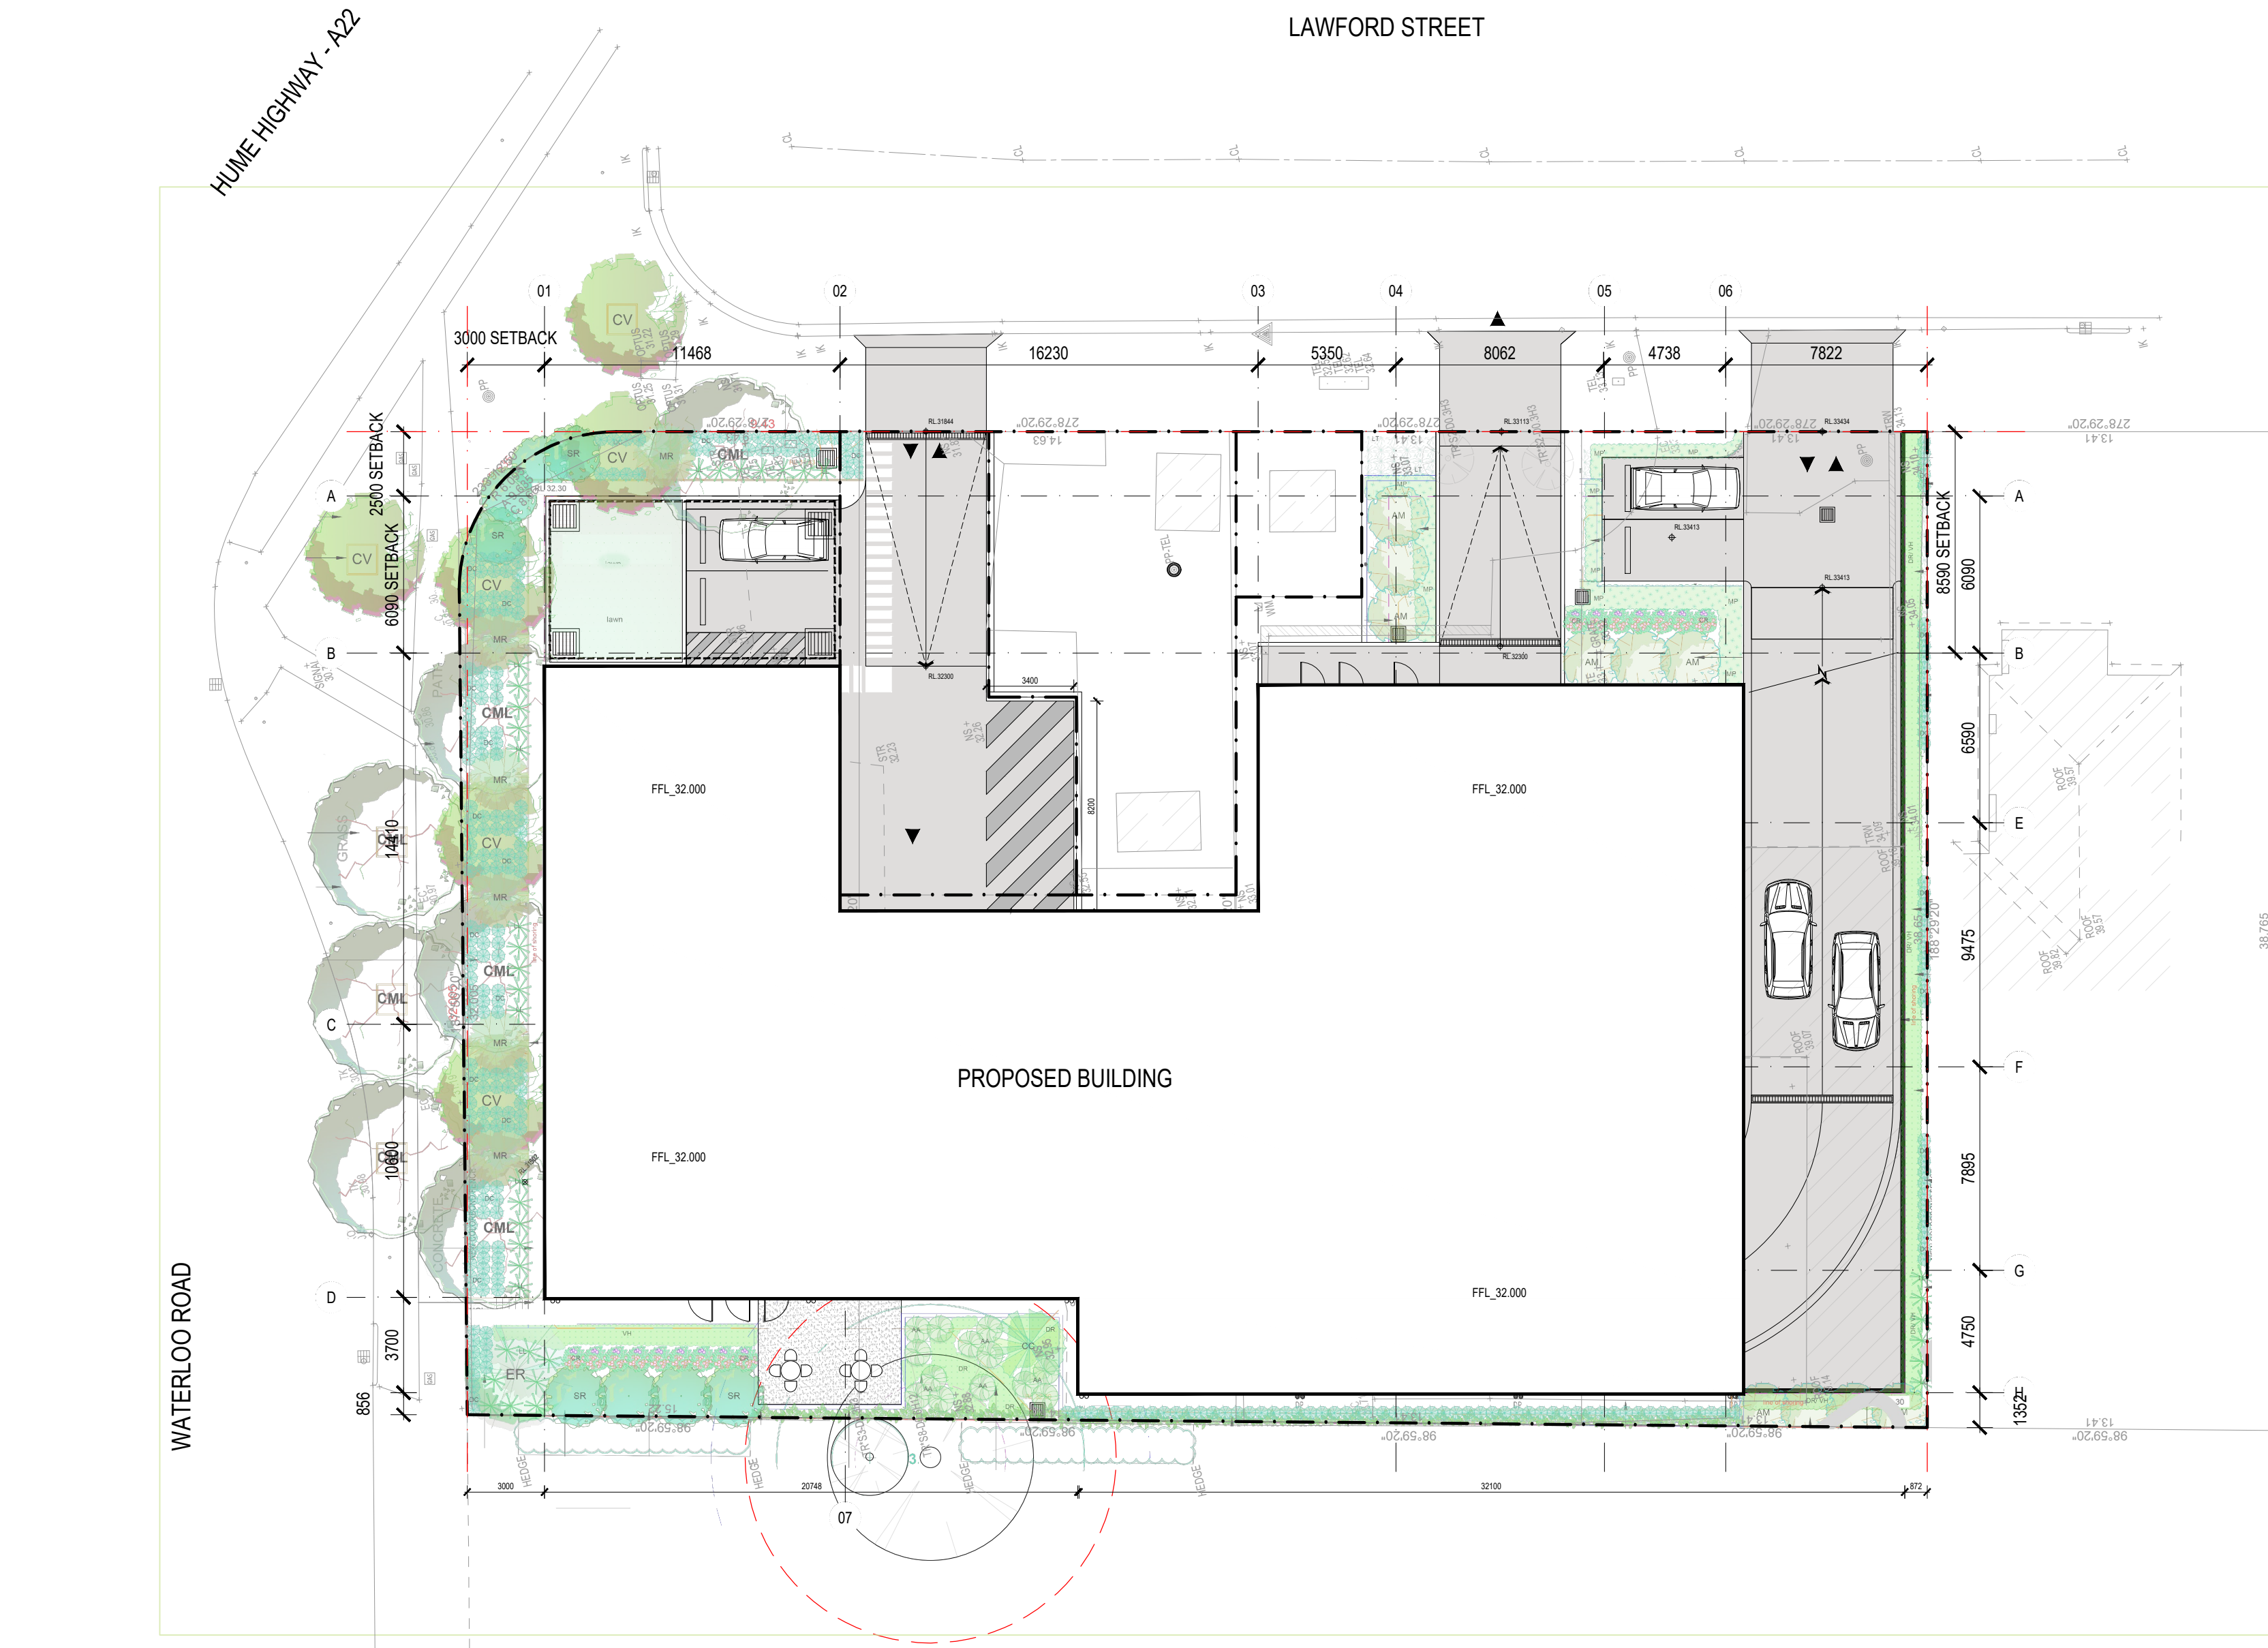

01 GROUND FLOOR PLAN

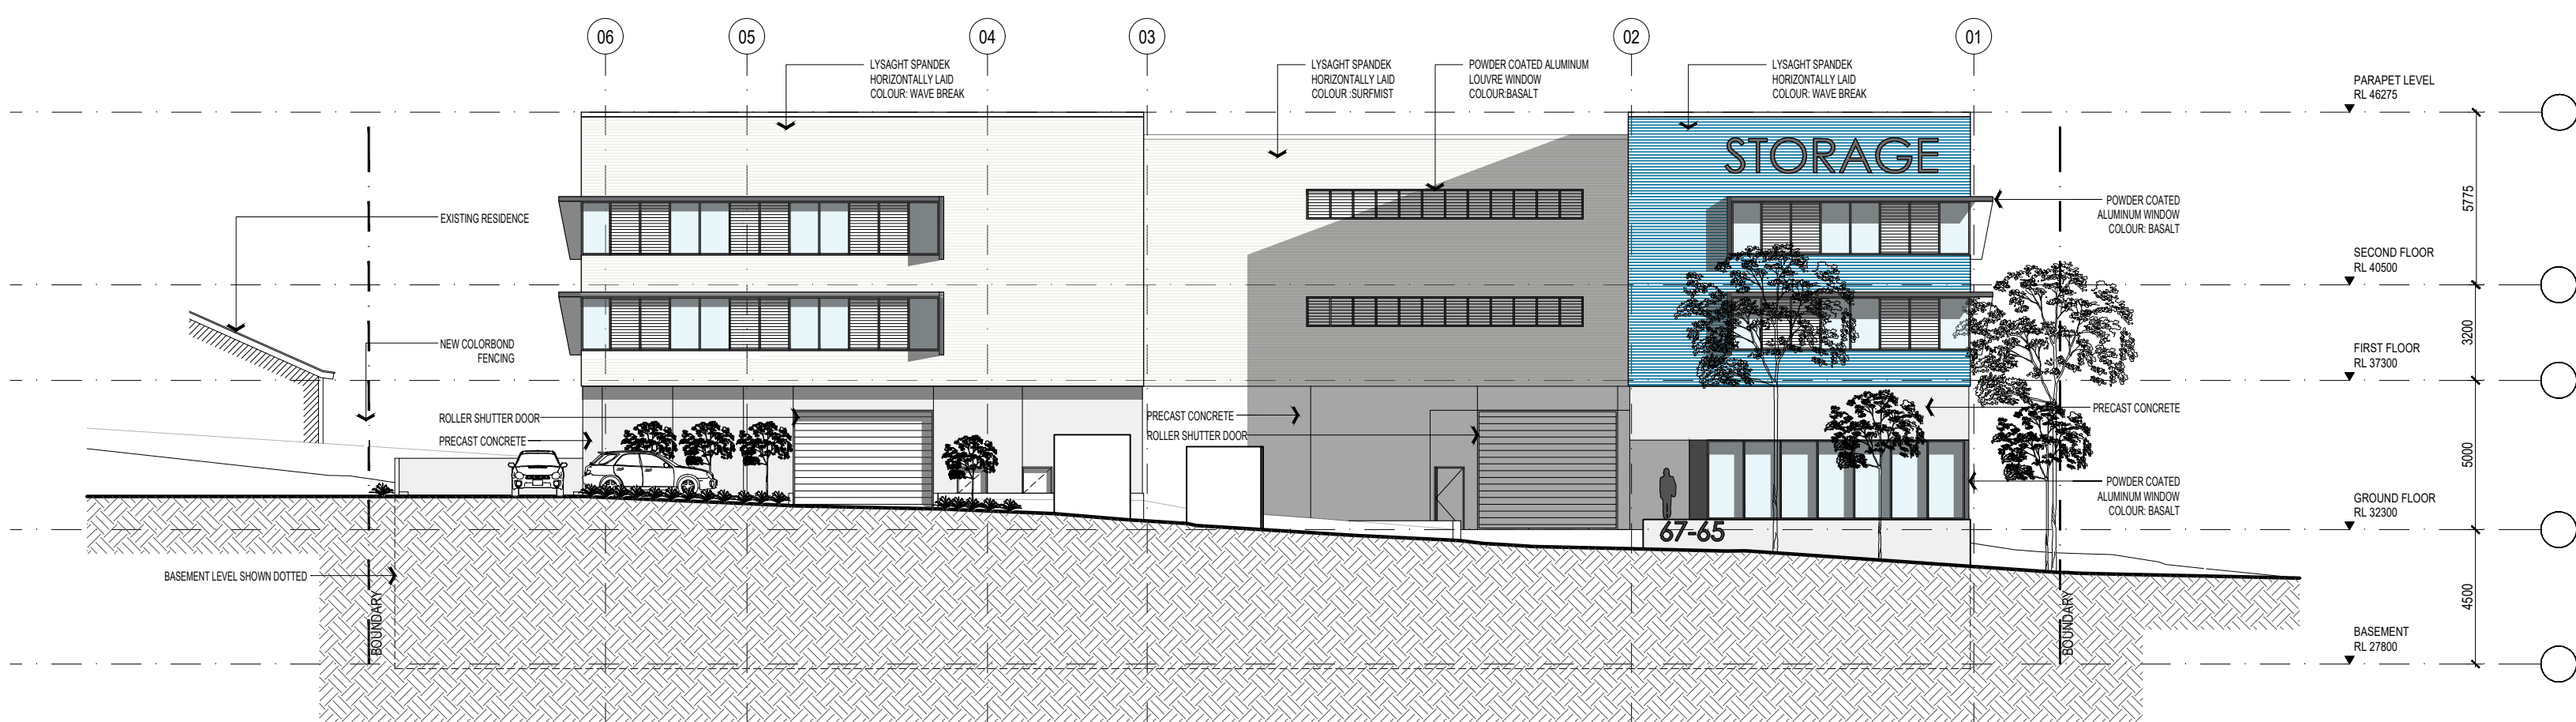

02 NORTH ELEVATION

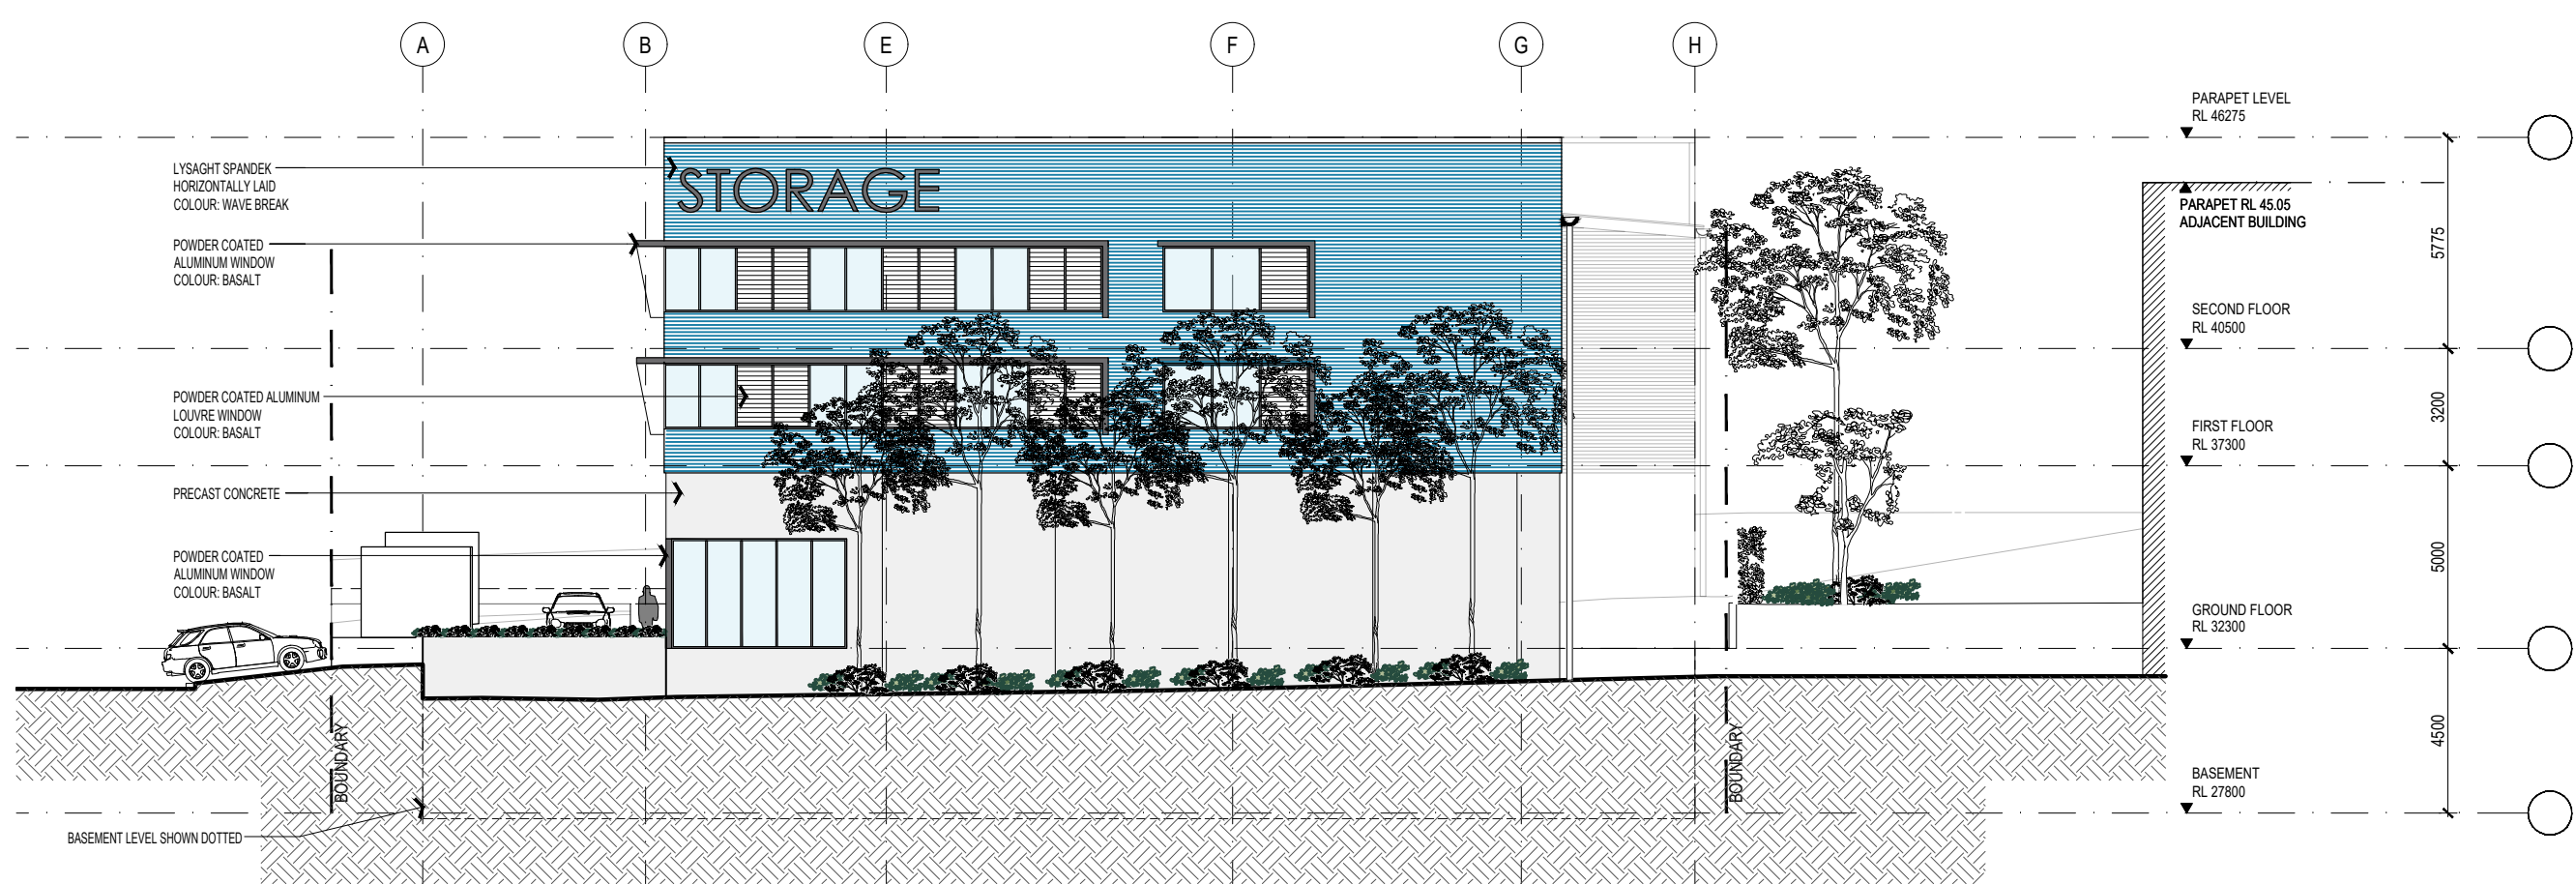

03 WEST ELEVATION

MATERIALS BOARD



LYSAGHT SPANDEK
HORIZONTALLY LAID




LYSAGHT SPANDEK
HORIZONTALLY LAID
COLOUR: WAVE BREAK



PRECAST
CONCRETE



POWDER COATED
ALUMINUM FRAME
COLOUR: BASALT

 

LYSAGHT SPANDEK
HORIZONTALLY LAID
COLOUR: SURFMIST

LEGEND

PROPOSED BUILDING

ALL DIMENSIONS & LEVELS TO BE CHECKED ON SITE BY CONTRACTOR PRIOR TO CONSTRUCTION. ALL BOUNDARIES & CONTOURS SUBJECT TO SURVEY. ALL RIGHTS RESERVED. THIS DRAWING MAY NOT BE REPRODUCED OR TRANSMITTED, IN PART OR IN WHOLE WITHOUT THE PERMISSION OF CRAWFORD ARCHITECTS PTY LTD.

THIS DRAWING IS NOT TO BE USED FOR CONSTRUCTION UNLESS APPROVED BY A DIRECTOR OF CRAWFORD ARCHITECTS PTY LTD.

© CRAWFORD ARCHITECTS PTY LTD 2019
SUITE 3.01, LEVEL 3.80 MOUNT STREET
NORTH SYDNEY, NSW 2060 AUSTRALIA
ABN 56 120 779 106
NOMINATED ARCHITECTS:
TONY GRAY 5303 & PAUL GOOSELL 6726
ARCHITECTS PTY LTD

P 02 9560 3644 www.crawford.com.au
E arch@crawford.com.au


DA01	24.12.17	DA ISSUE
ISSUE	DATE	AMENDMENTS

CLIENT
ALLAMCORP PTY LTD

PROJECT
LAWFORD STREET
GREENACRE

No. 67-75, LAWFORD STREET, GREENACRE NSW 2190

TITLE
NOTIFICATION PLAN

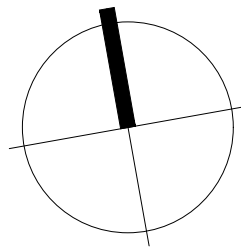

SCALE 1:200 @ A1

APPROVED TG
DRAWN MV
CHECKED TG
DATE OCTOBER
STATUS DA

PROJECT NUMBER DRAWING NUMBER

24027

A700

DA01

ISSUE

crawford
architects