


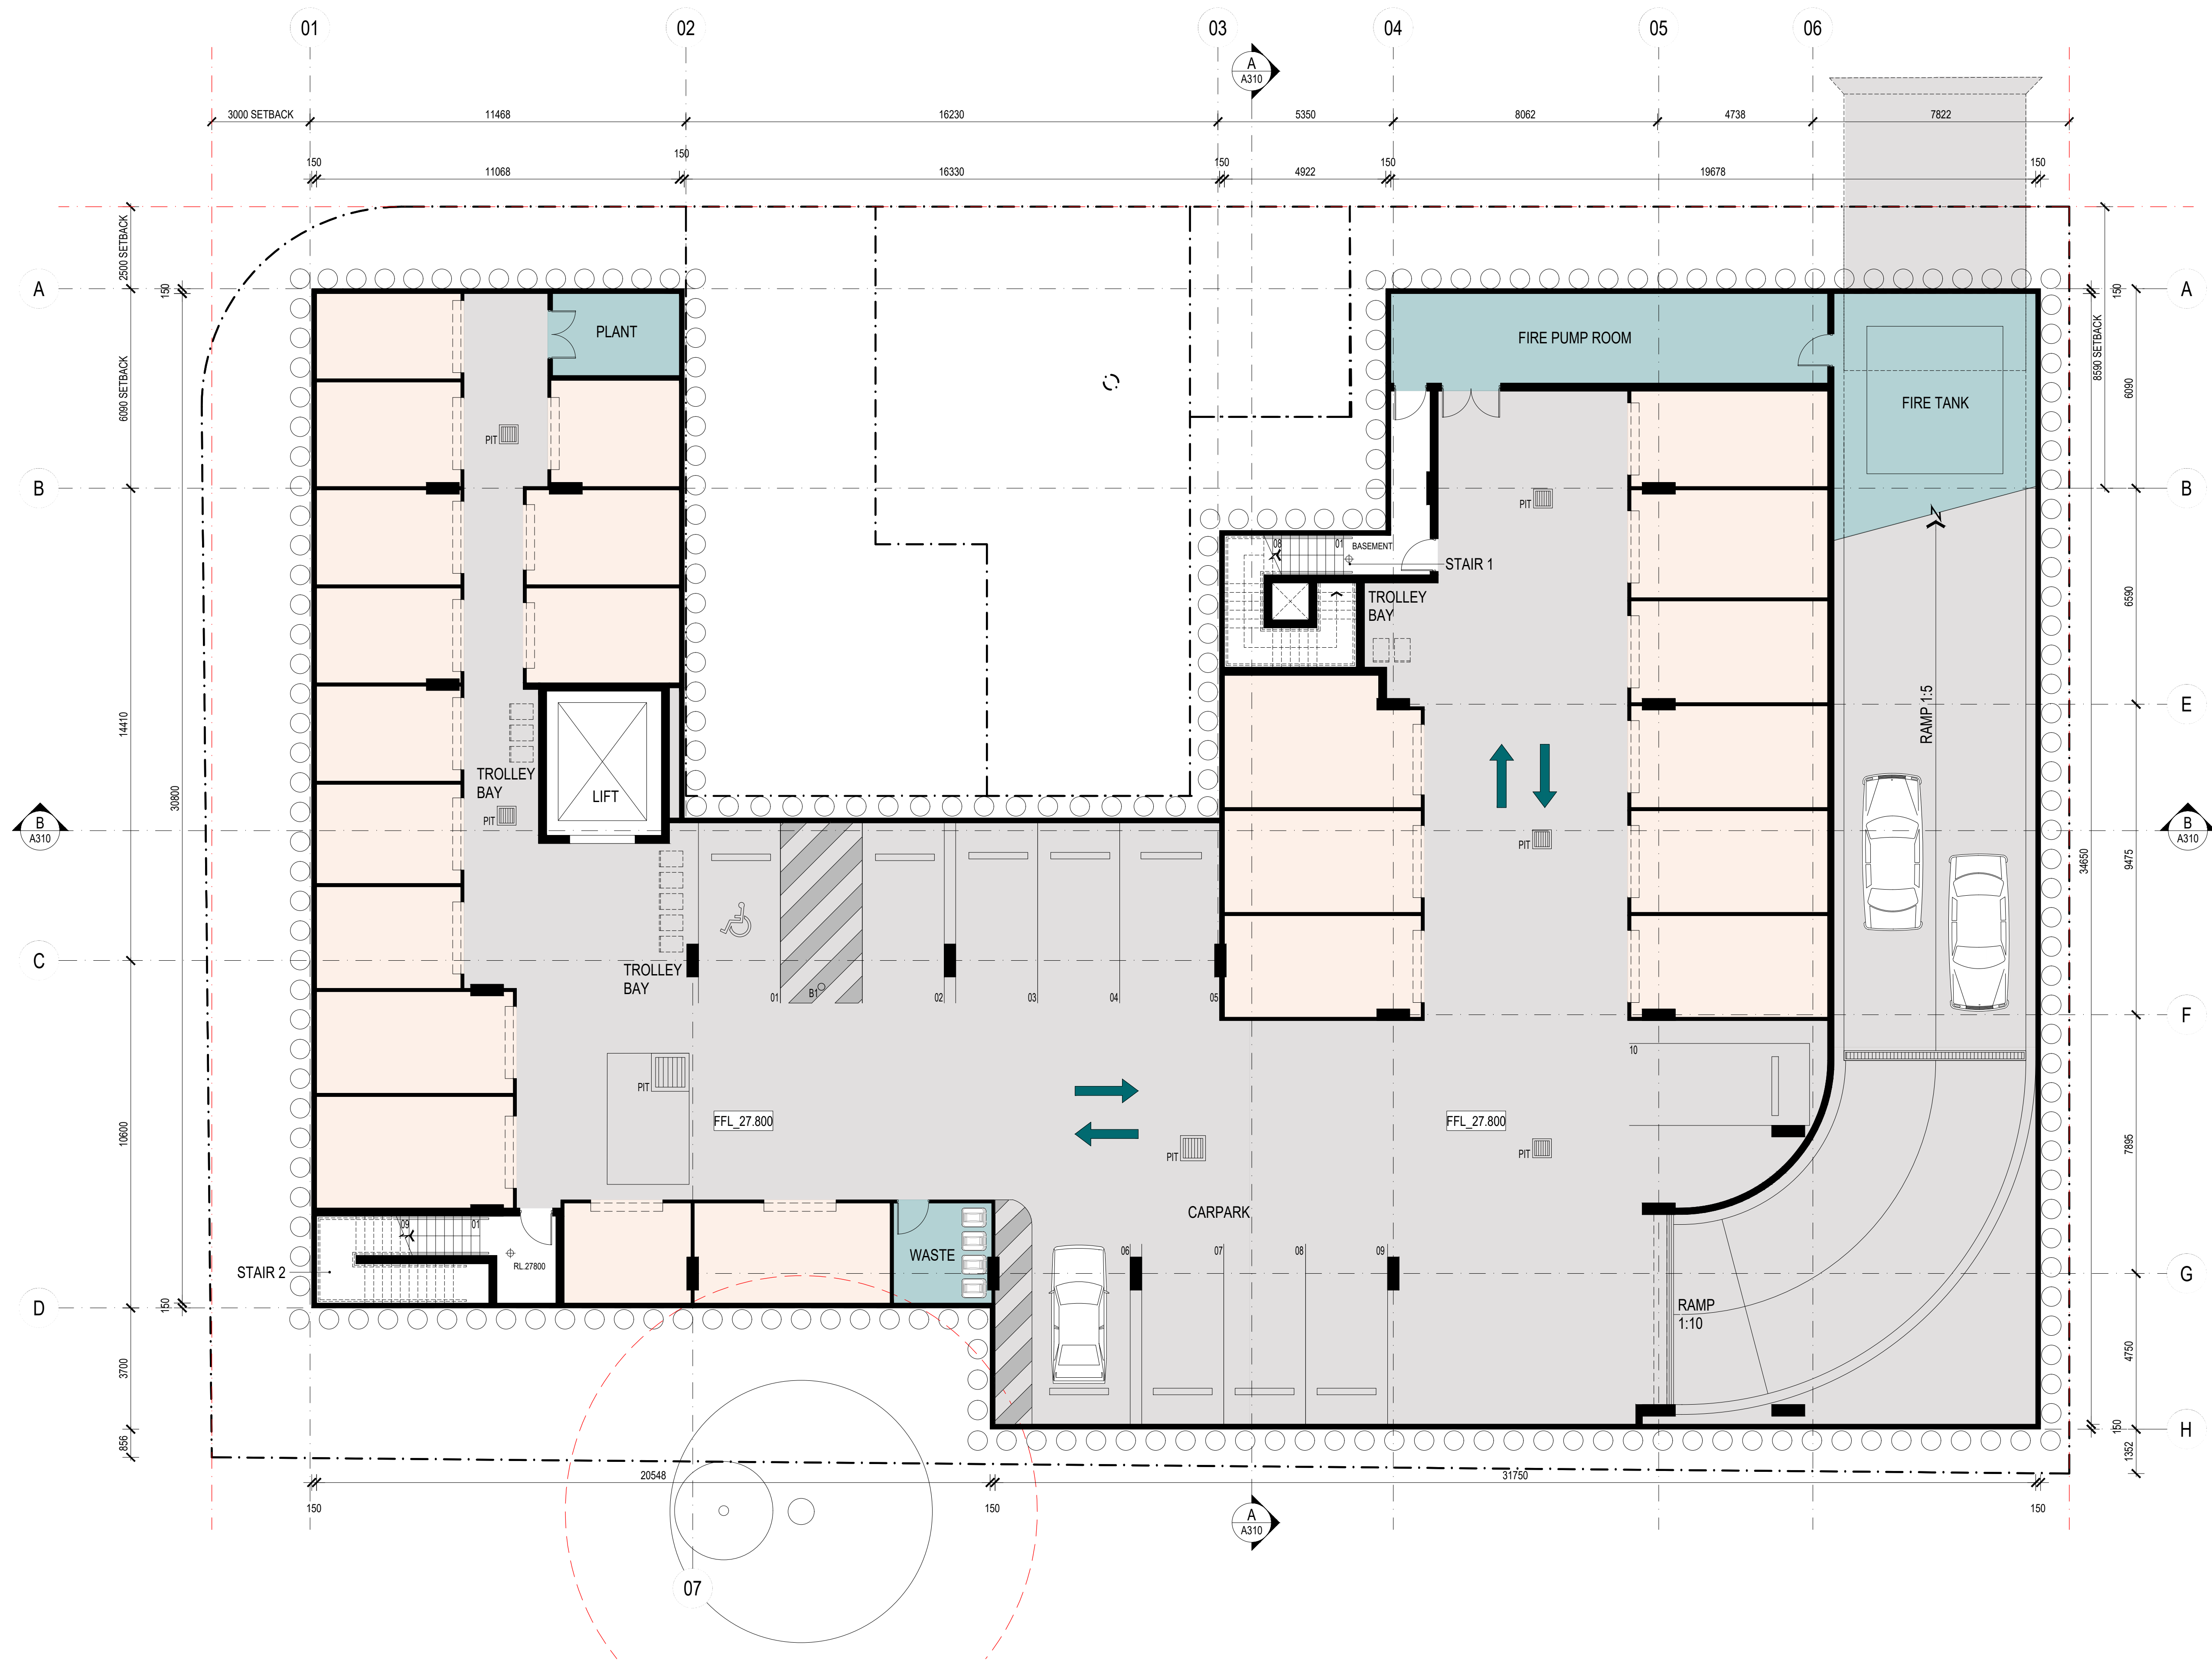


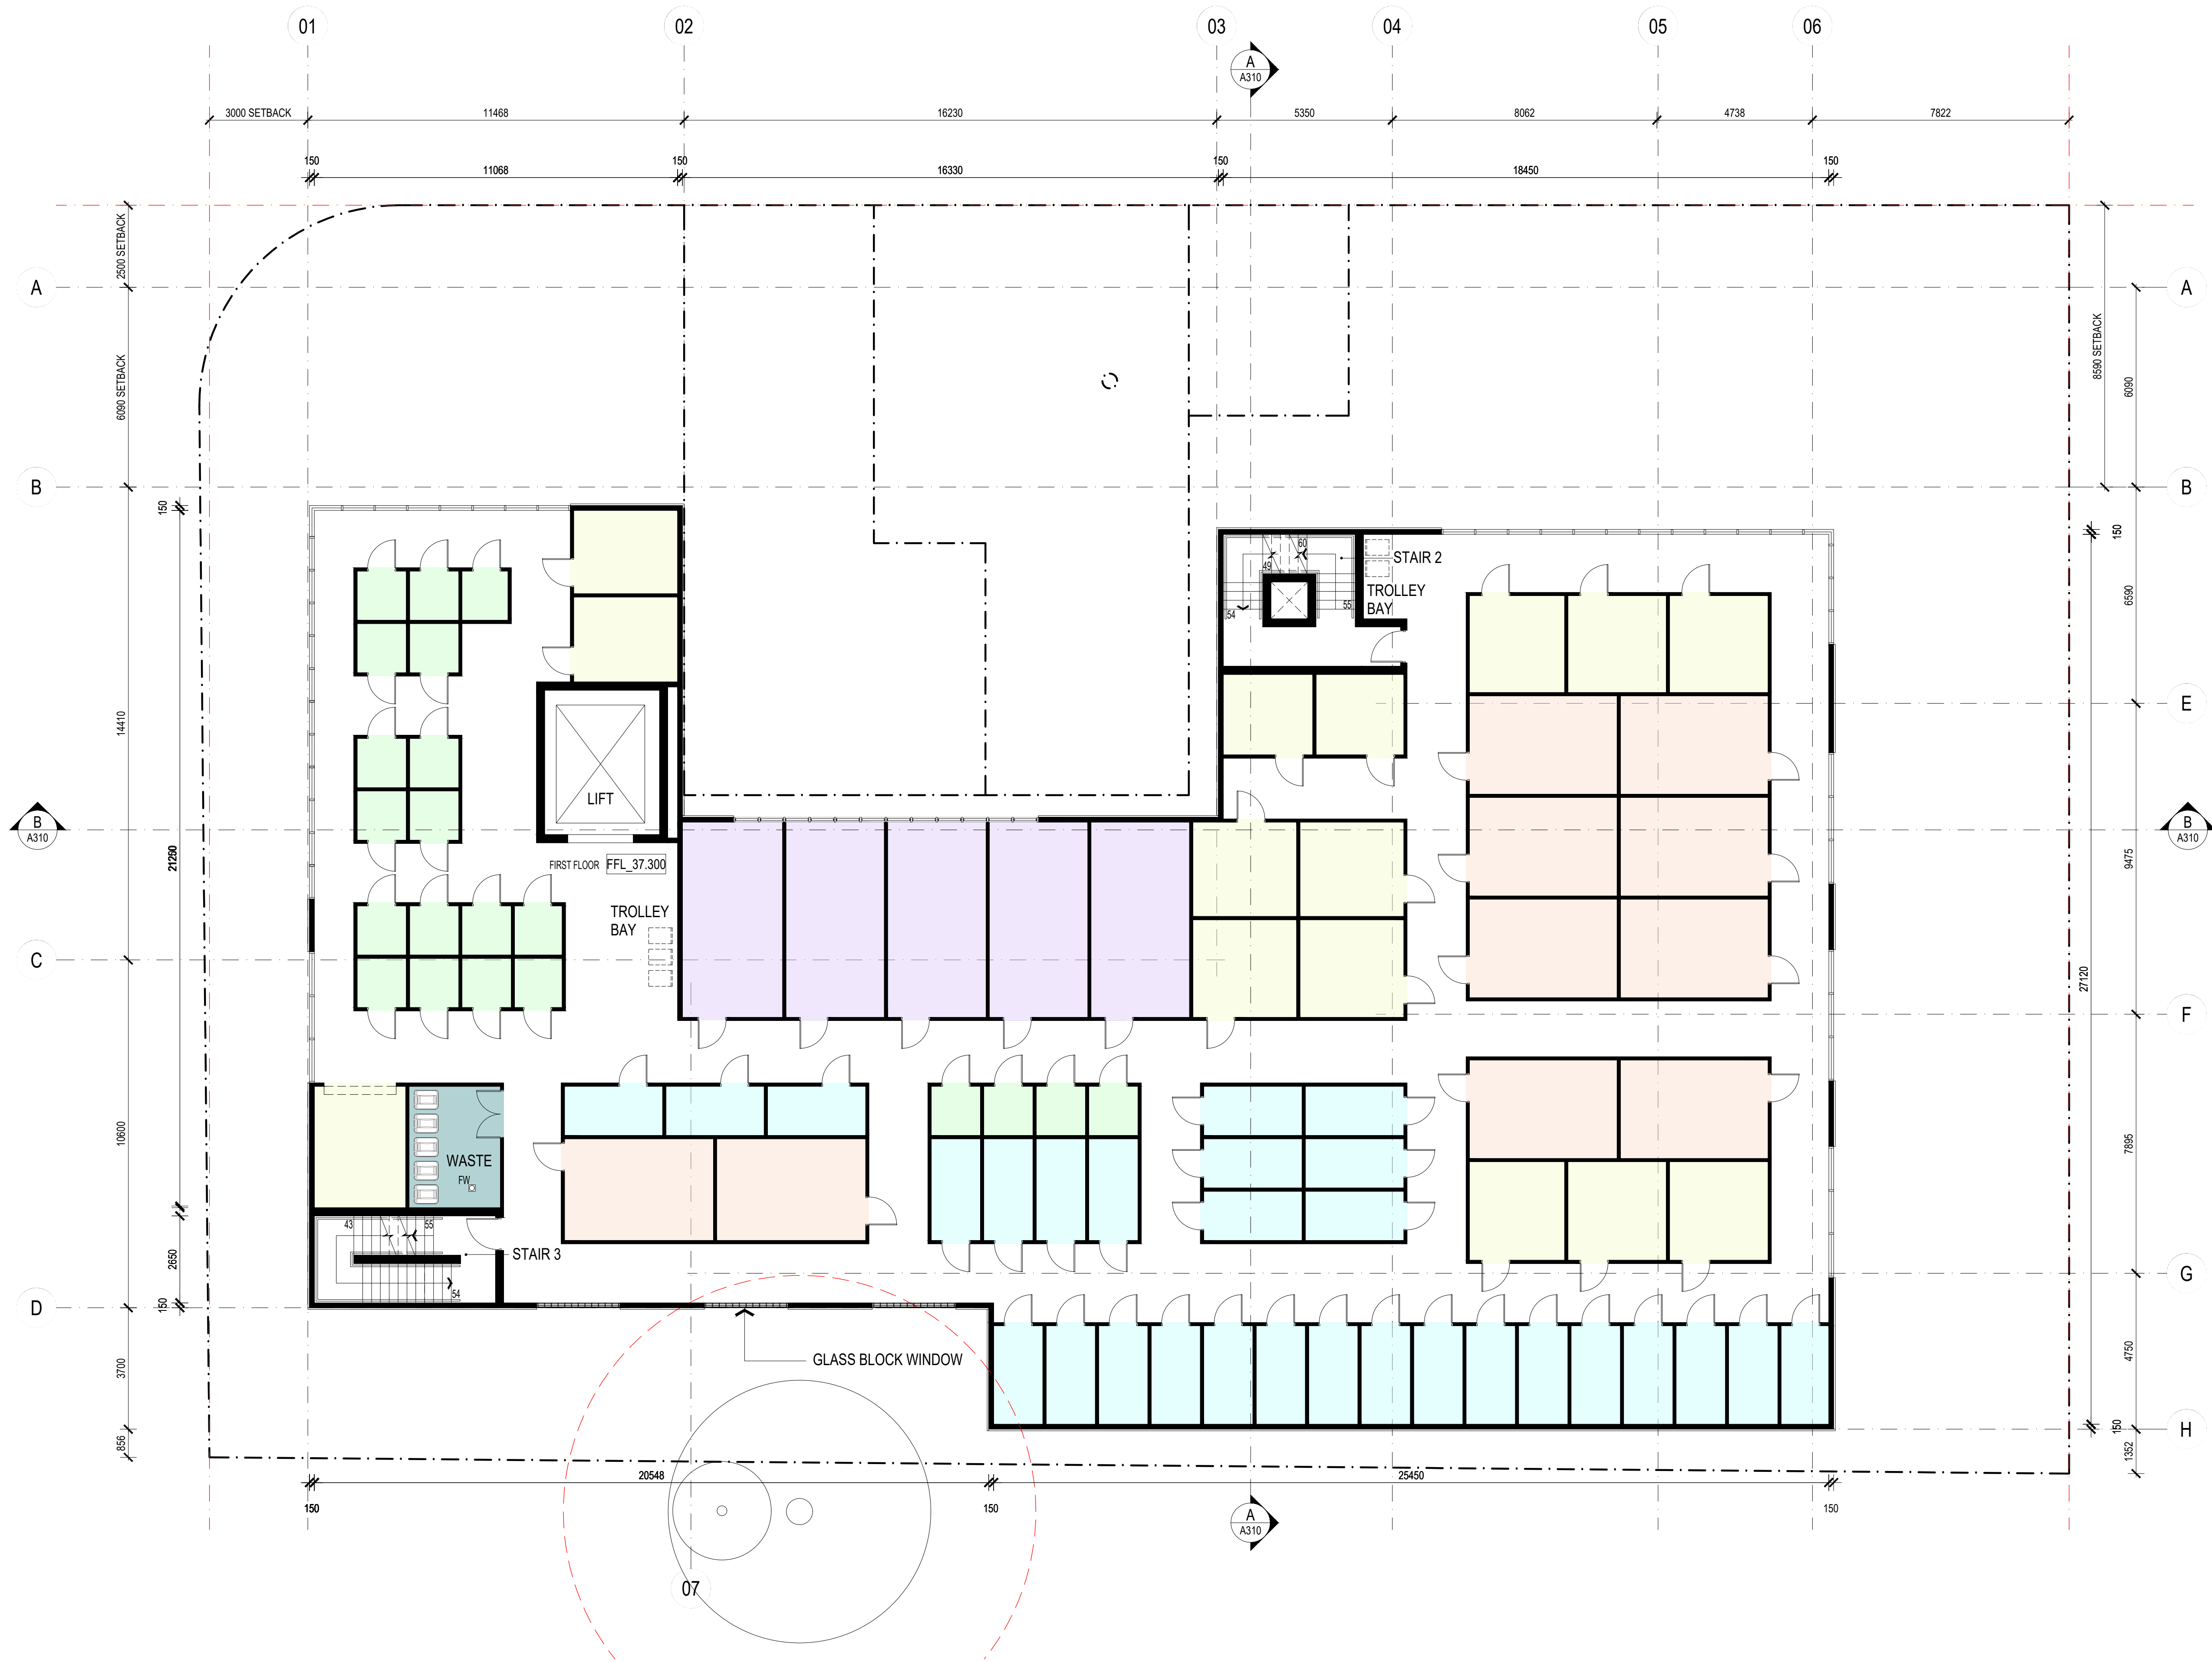

AREA SCHEDULE		(sqm)
STORAGE 1.5M X 1.5M (10%)	46.95m2	
STORAGE 1.5M X 3.0M (25%)	130.90m2	
STORAGE 3.0M X 3.0M (25%)	129.77m2	
STORAGE 3.0M X 4.5M (25%)	136.14m2	
STORAGE 3.0M X 6.0M (15%)	89.54m2	
TOTAL:		533.30m2

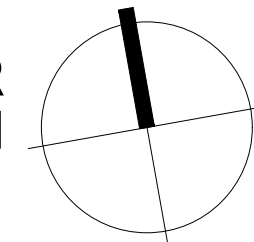

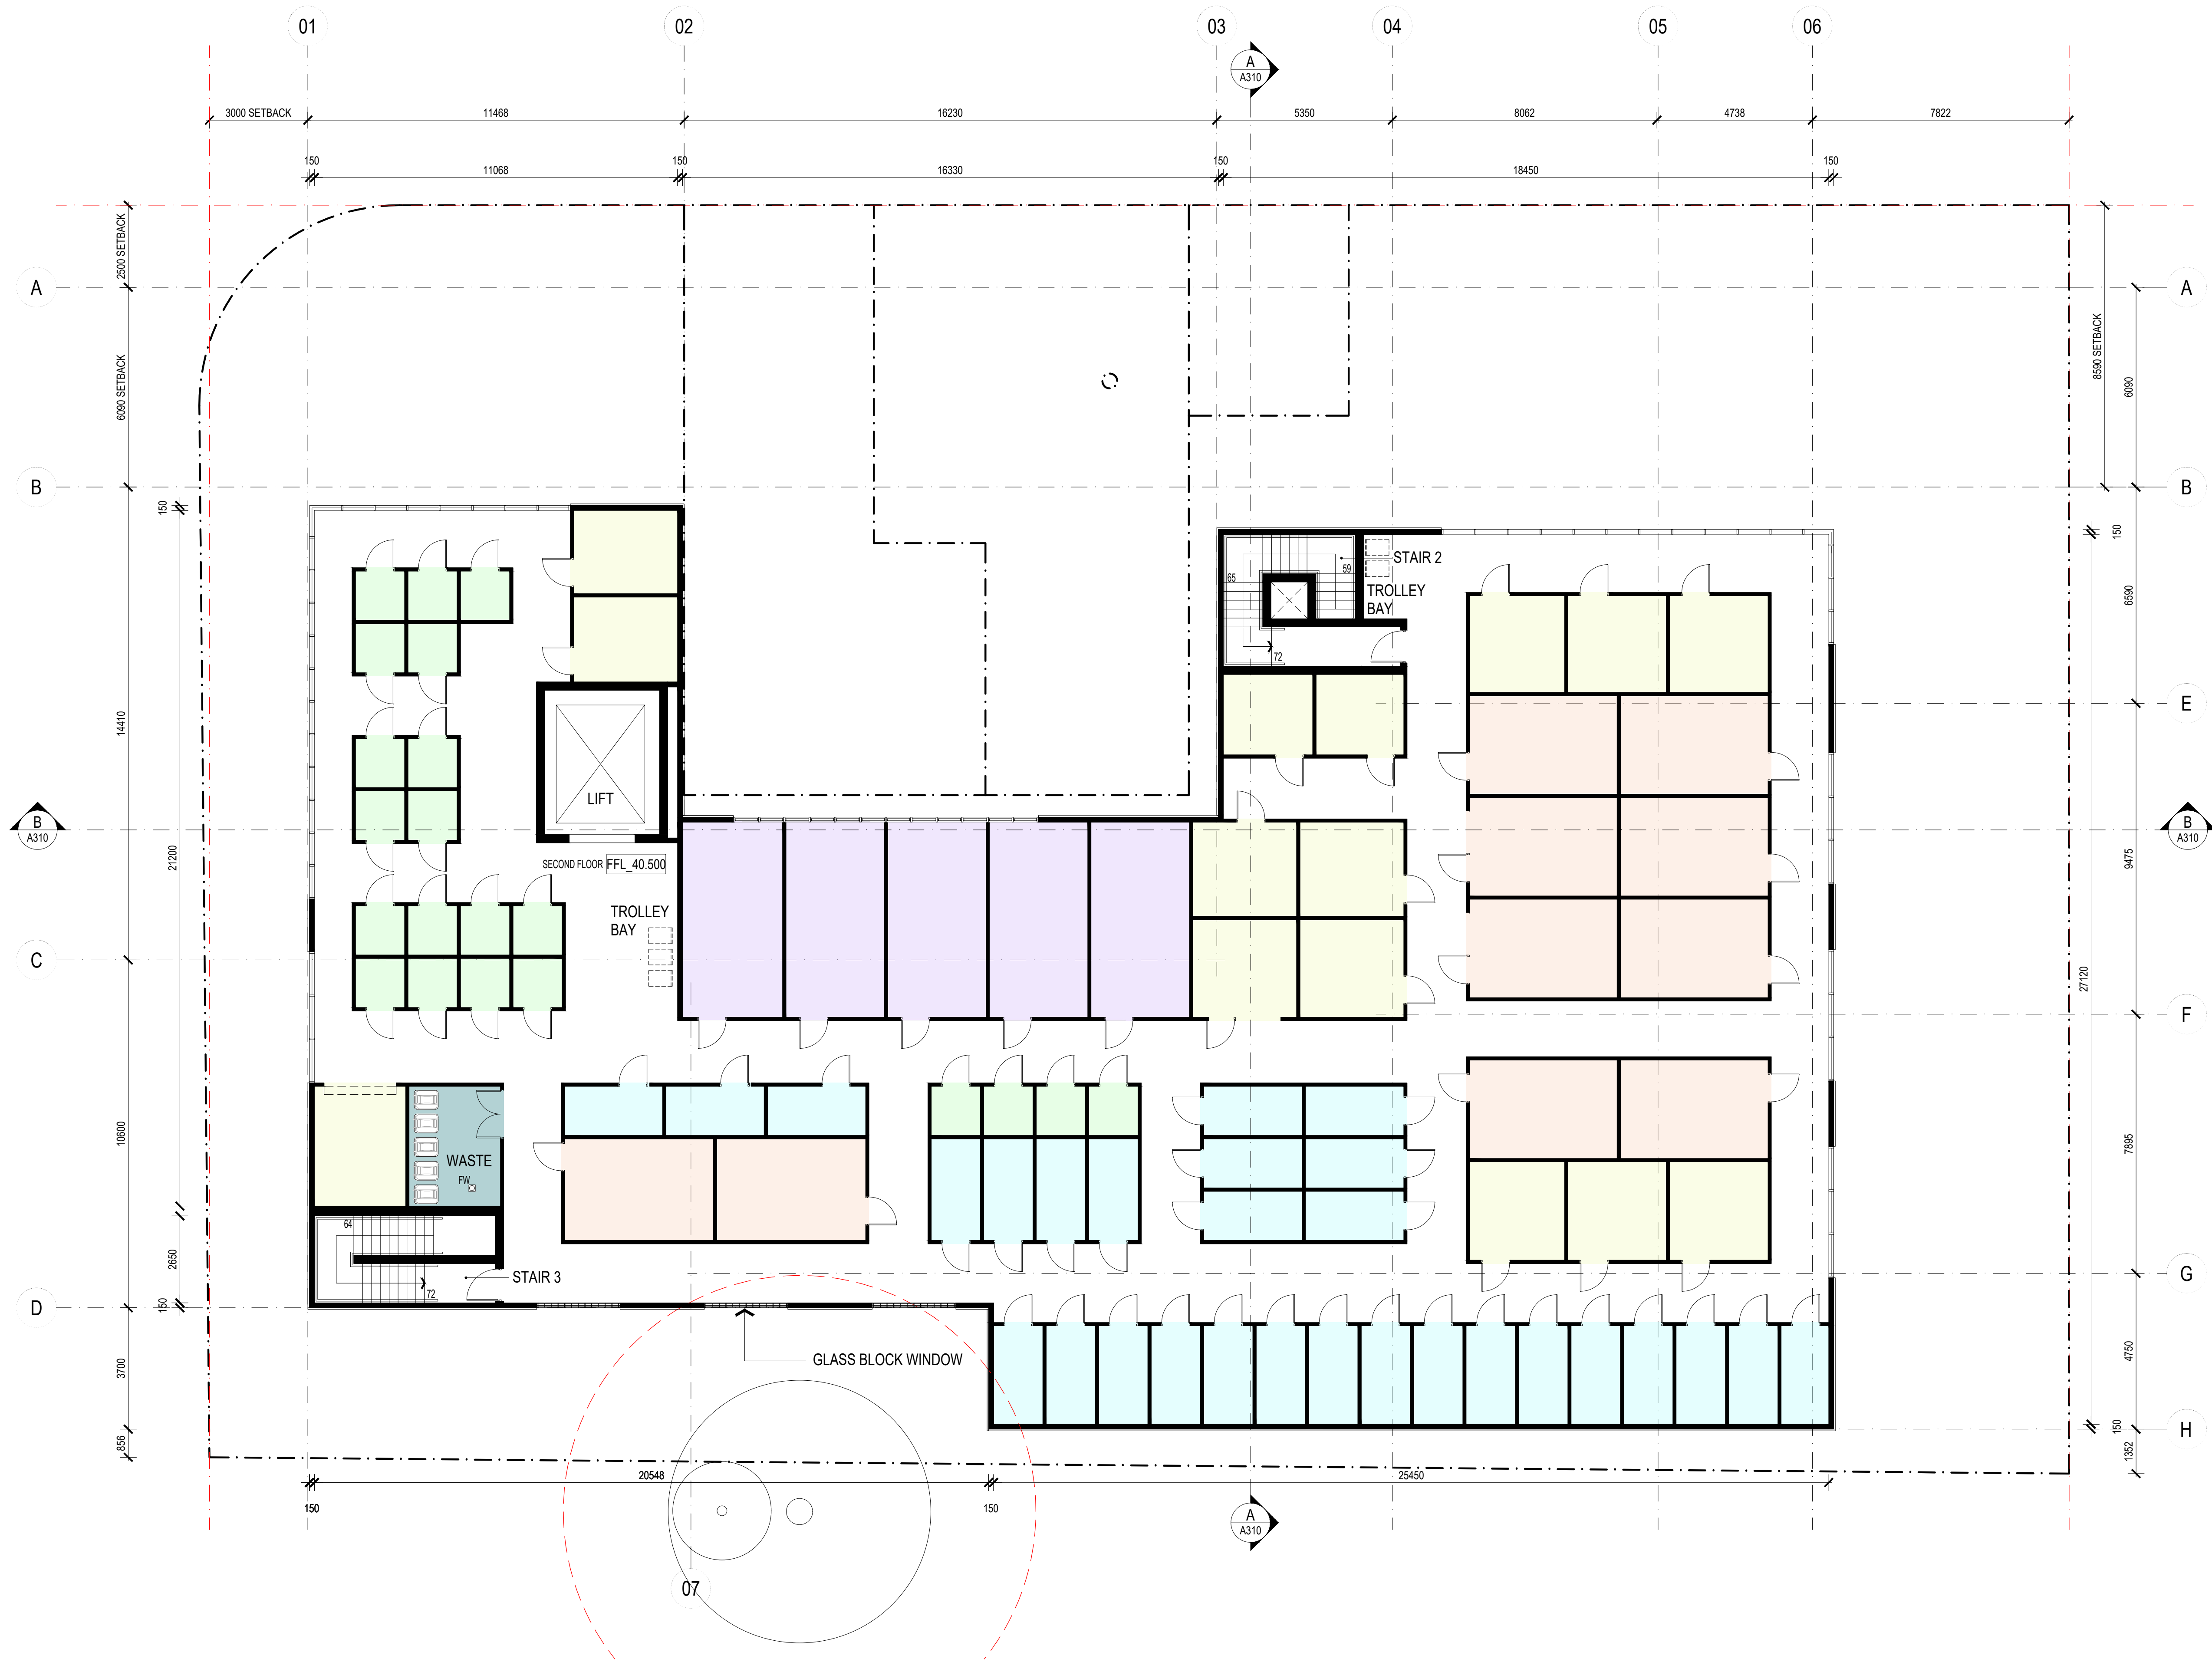

AREA SCHEDULE		(sqm)
STORAGE 1.5M X 1.5M (10%)	46.9	
STORAGE 1.5M X 3.0M (25%)	130.9	
STORAGE 3.0M X 3.0M (25%)	129.7	
STORAGE 3.0M X 4.5M (25%)	136.1	
STORAGE 3.0M X 6.0M (15%)	89.5	
TOTAL:	533.3	

ALL DIMENSIONS & LEVELS TO BE CHECKED ON SITE BY CONTRACTOR PRIOR TO CONSTRUCTION. ALL BOUNDARIES & CONTOURS SUBJECT TO SURVEY. ALL RIGHTS RESERVED. THIS DRAWING MAY NOT BE REPRODUCED OR TRANSMITTED, IN PART OR IN WHOLE WITHOUT THE PERMISSION OF CRAWFORD ARCHITECTS PTY LTD

© CRAWFORD ARCHITECTS PTY LTD 2019
SUITE 3.01, LEVEL 3 80 MOUNT STREET
NORTH SYDNEY, NSW 2060 AUSTRALIA
ABN: 56 120 779 106
NOMINATED ARCHITECTS:
TONY GRAY 5303 & PAUL GOOSELL 6726

THIS DRAWING IS NOT TO BE USED FOR CONSTRUCTION UNLESS APPROVED BY A DIRECTOR OF CRAWFORD ARCHITECTS PTY LTD

P 02 9660 3644 www.crawford.com.au
E arch@crawford.com.au


DA01	24.12.17	DA ISSUE
ISSUE	DATE	AMENDMENTS

CLIENT
ALLAMCORP PTY LTD

PROJECT
LAWFORD STREET
GREENACRE

No. 67-75, LAWFORD STREET, GREENACRE NSW 2190

TITLE
SECOND FLOOR
PLAN

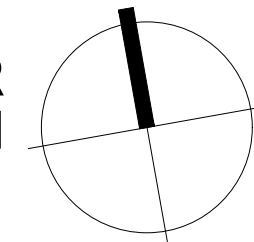

SCALE: 1:100 @ A1

APPROVED	TG
DRAWN	MG
CHECKED	TG
DATE	OCTOBER
STATUS	DA

PROJECT NUMBER
24027

DRAWING NUMBER
A103

ISSUE
DA01

crawford
architects



ALL DIMENSIONS & LEVELS TO BE CHECKED ON SITE BY CONTRACTOR PRIOR TO CONSTRUCTION. ALL BOUNDARIES & CONTOURS SUBJECT TO SURVEY. ALL RIGHTS RESERVED. THIS DRAWING MAY NOT BE REPRODUCED OR TRANSMITTED, IN PART OR IN WHOLE WITHOUT THE PERMISSION OF CRAWFORD ARCHITECTS PTY LTD

© CRAWFORD ARCHITECTS PTY LTD 2019
SUITE 3.01, LEVEL 3.80 MOUNT STREET
NORTH SYDNEY, NSW 2060 AUSTRALIA
ABN 56 120 779 106
NOMINATED ARCHITECTS:
TONY GRAY 5303 & PAUL GODSELL 6726

THIS DRAWING IS NOT TO BE USED FOR CONSTRUCTION UNLESS APPROVED BY A DIRECTOR OF CRAWFORD ARCHITECTS PTY LTD

P 02 9660 3644 www.crawford.com.au
E arch@crawford.com.au


DA01	24.12.17	DA ISSUE
ISSUE	DATE	AMENDMENTS

CLIENT
ALLAMCORP PTY LTD

PROJECT
LAWFORD STREET
GREENACRE

No. 67-75, LAWFORD STREET, GREENACRE NSW 2190

TITLE
ROOF PLAN

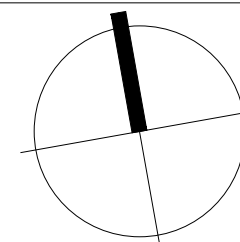

SCALE 1:100 @ A1

APPROVED	TG
DRAWN	MV
CHECKED	TG
DATE	OCTOBER
STATUS	DA

PROJECT NUMBER 24027
DRAWING NUMBER A104

ISSUE

DA01

crawford
architects