


01 NORTH ELEVATION

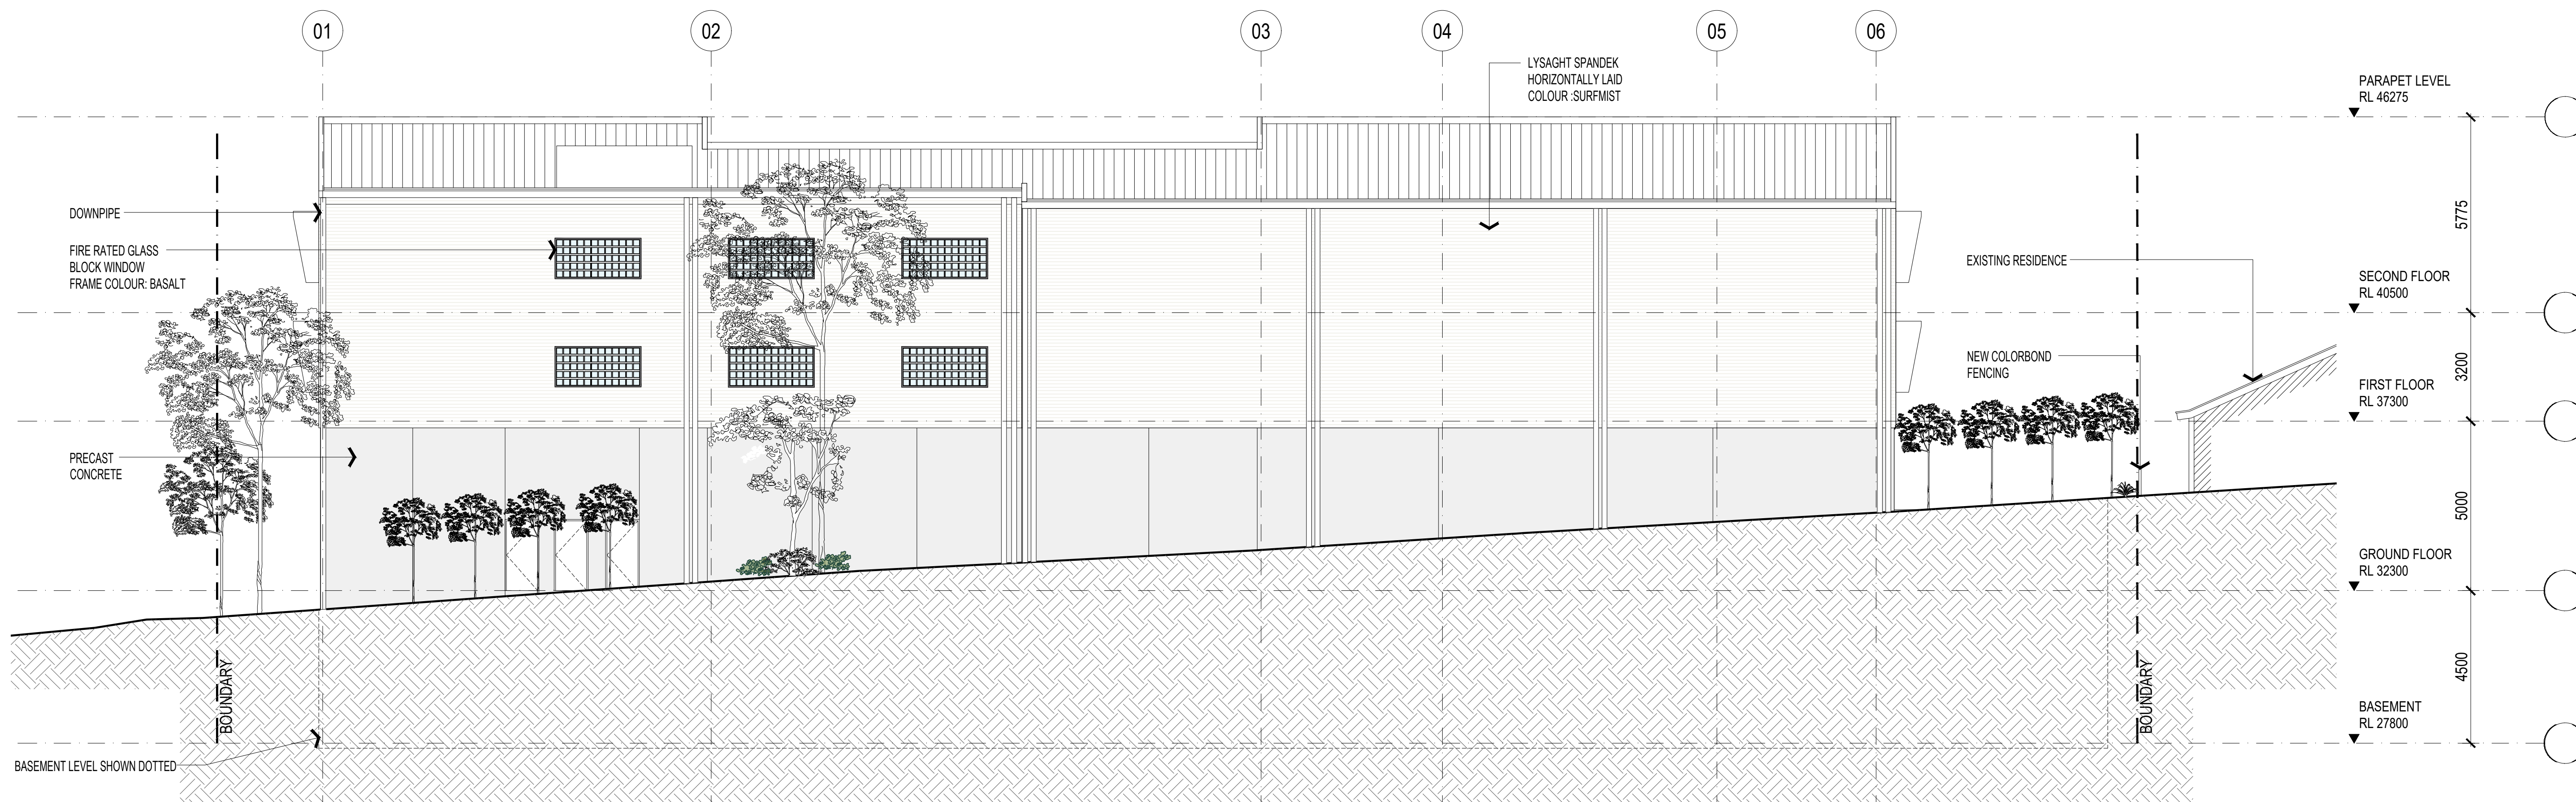

02 SOUTH ELEVATION

ALL DIMENSIONS & LEVELS TO BE CHECKED ON SITE BY CONTRACTOR PRIOR TO CONSTRUCTION. ALL BOUNDARIES & CONTOURS SUBJECT TO SURVEY. ALL RIGHTS RESERVED. THIS DRAWING MAY NOT BE REPRODUCED OR TRANSMITTED, IN PART OR IN WHOLE WITHOUT THE PERMISSION OF CRAWFORD ARCHITECTS PTY LTD

© CRAWFORD ARCHITECTS PTY LTD 2019
SUITE 3.01, LEVEL 3.80 MOUNT STREET
NORTH SYDNEY, NSW 2060 AUSTRALIA
ABN 56 120 779 106
NOMINATED ARCHITECTS:
TONY GRAY 5303 & PAUL GOOSELL 6726

THIS DRAWING IS NOT TO BE USED FOR CONSTRUCTION UNLESS APPROVED BY A DIRECTOR OF CRAWFORD ARCHITECTS PTY LTD

DA01	24.12.17	DA ISSUE
ISSUE	DATE	AMENDMENTS

CLIENT
ALLAMCORP PTY LTD

PROJECT
LAWFORD STREET
GREENACRE

TITLE
PROPOSED ELEVATIONS
SHEET 01

No. 67-75, LAWFORD STREET, GREENACRE NSW 2190


SCALE: 1:100 @ A1
APPROVED: TG
DRAWN: MV
CHECKED: TG
DATE: OCTOBER
STATUS: DA

PROJECT NUMBER: 24027
DRAWING NUMBER: A300


DA01

ISSUE

crawford
architects

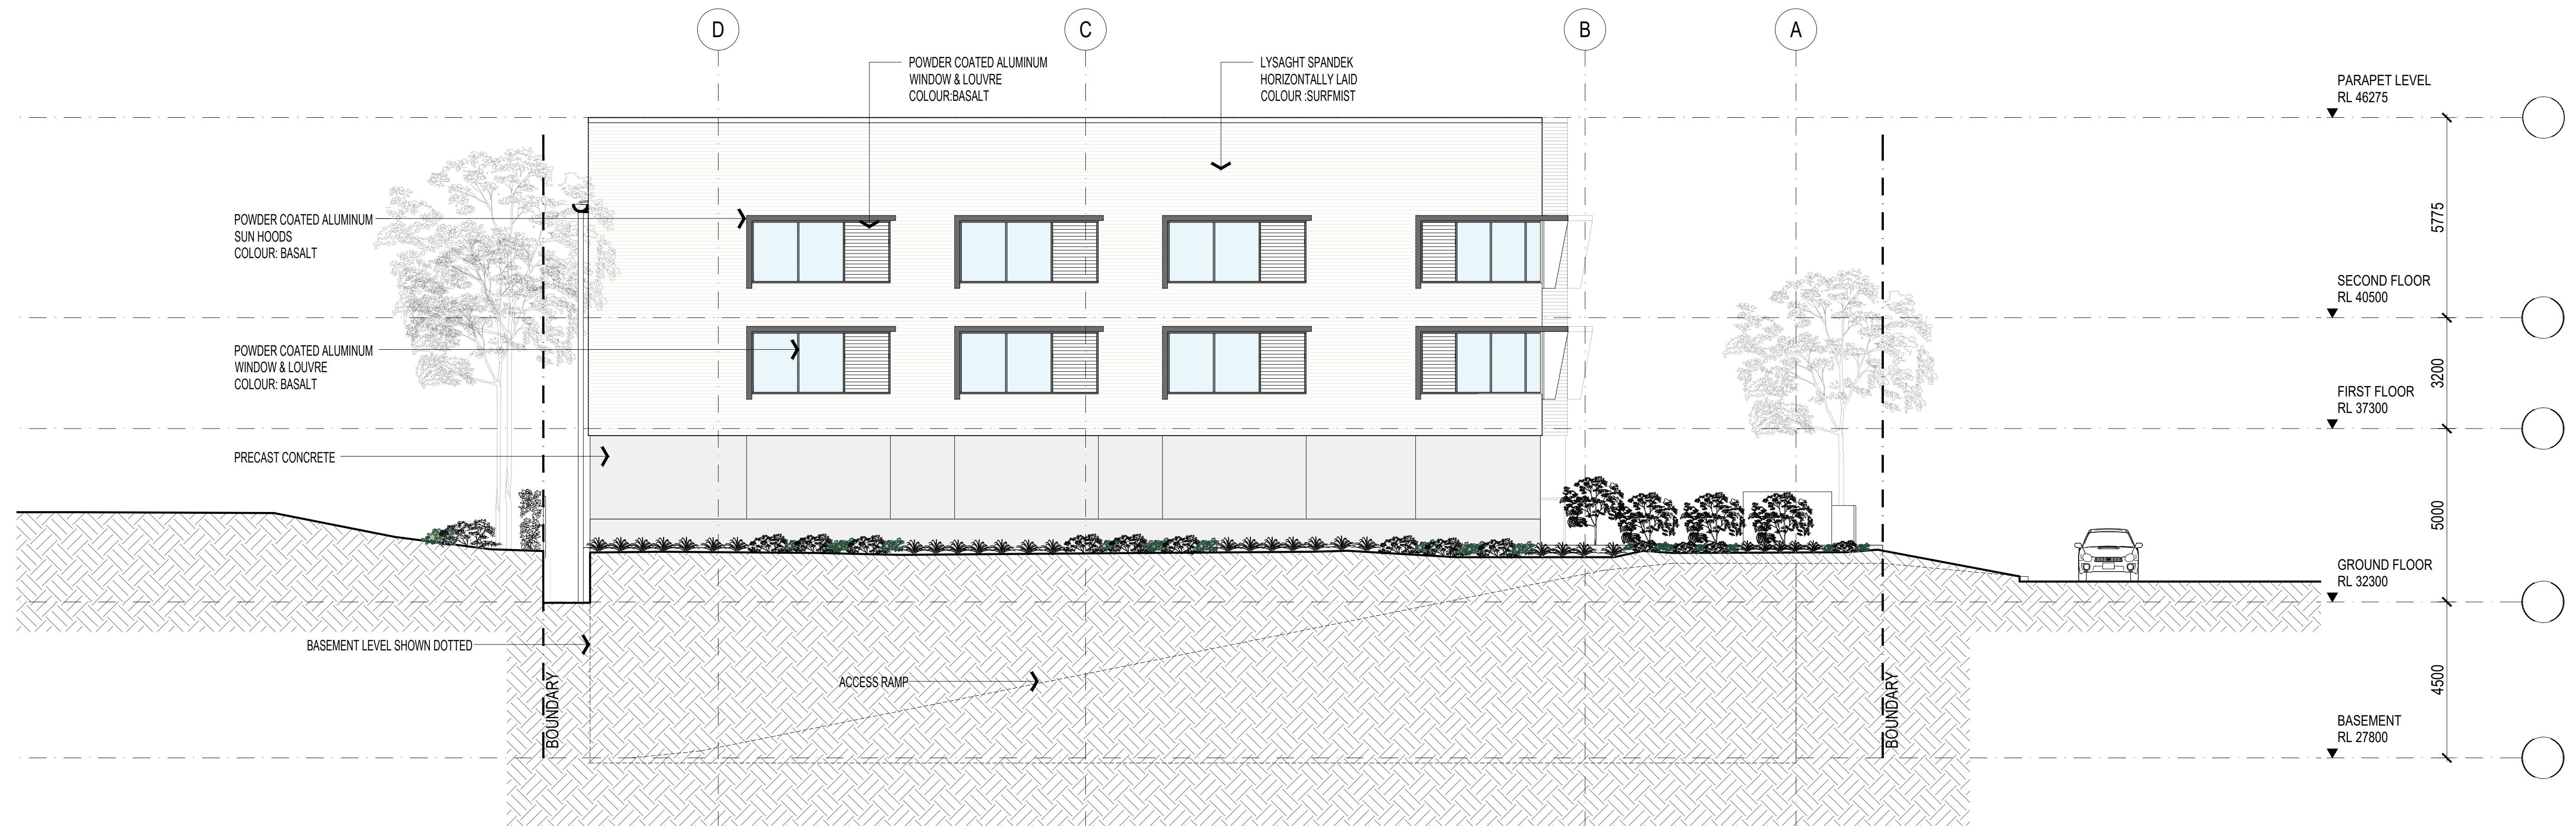

01 EAST ELEVATION

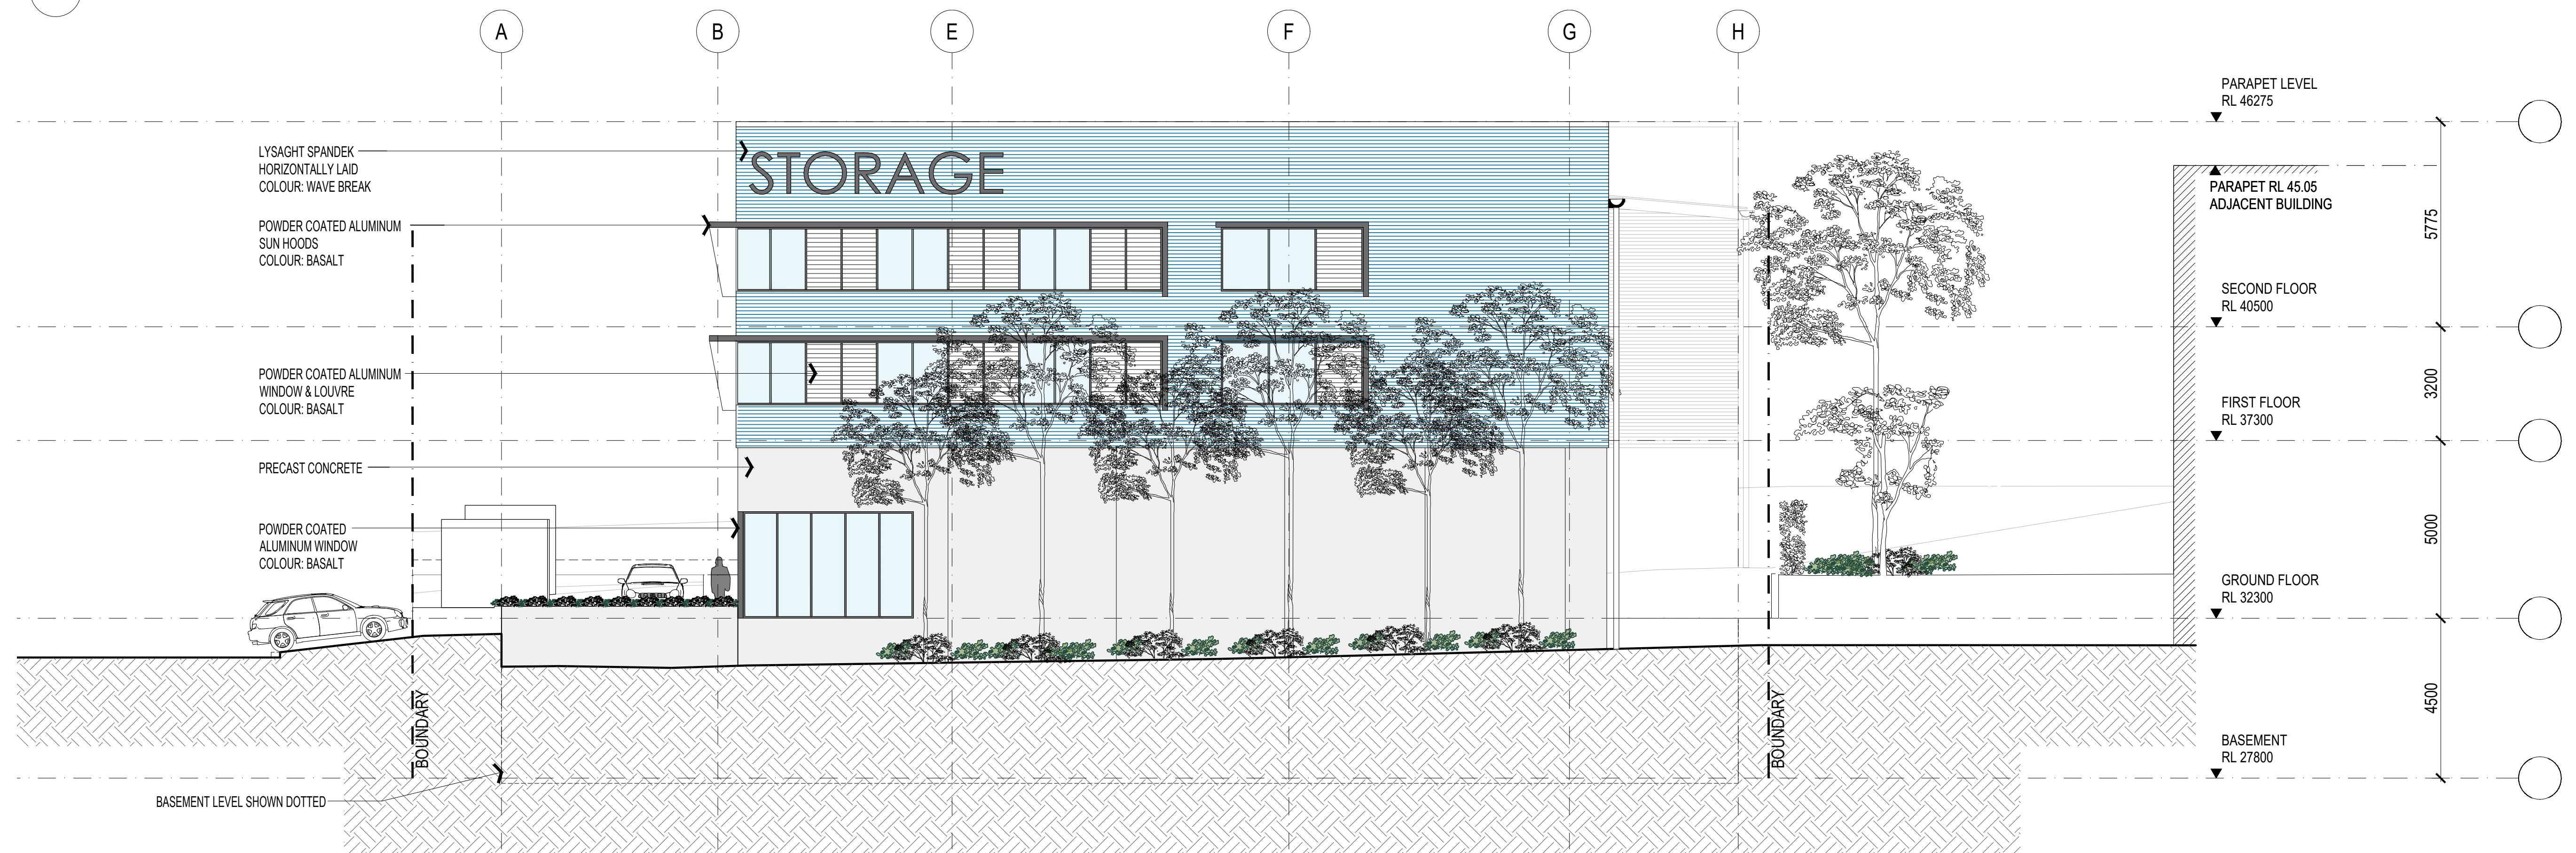

02 WEST ELEVATION

ALL DIMENSIONS & LEVELS TO BE CHECKED ON SITE BY CONTRACTOR PRIOR TO CONSTRUCTION. ALL BOUNDARIES & CONTOURS SUBJECT TO SURVEY. ALL RIGHTS RESERVED. THIS DRAWING MAY NOT BE REPRODUCED OR TRANSMITTED, IN PART OR IN WHOLE WITHOUT THE PERMISSION OF CRAWFORD ARCHITECTS PTY LTD

© CRAWFORD ARCHITECTS PTY LTD 2019
SUITE 3.01, LEVEL 3 80 MOUNT STREET
NORTH SYDNEY, NSW 2060 AUSTRALIA
ABN: 56 120 779 106
NOMINATED ARCHITECTS:
TONY GRAY 5303 & PAUL GODSELL 6726

P 02 9660 3644 www.crawford.com.au
E arch@crawford.com.au

DA01	24.12.17	DA ISSUE
ISSUE	DATE	AMENDMENTS

CLIENT
ALLAMCORP PTY LTD

PROJECT
LAWFORD STREET
GREENACRE

TITLE
PROPOSED ELEVATIONS
SHEET 02

No. 67-75, LAWFORD STREET, GREENACRE NSW 2190



SCALE: 1:100 @ A1
APPROVED: TG
DRAWN: MV
CHECKED: TG
DATE: OCTOBER
STATUS: DA

PROJECT NUMBER: 24027
DRAWING NUMBER: A301

ISSUE

DA01

crawford
architects

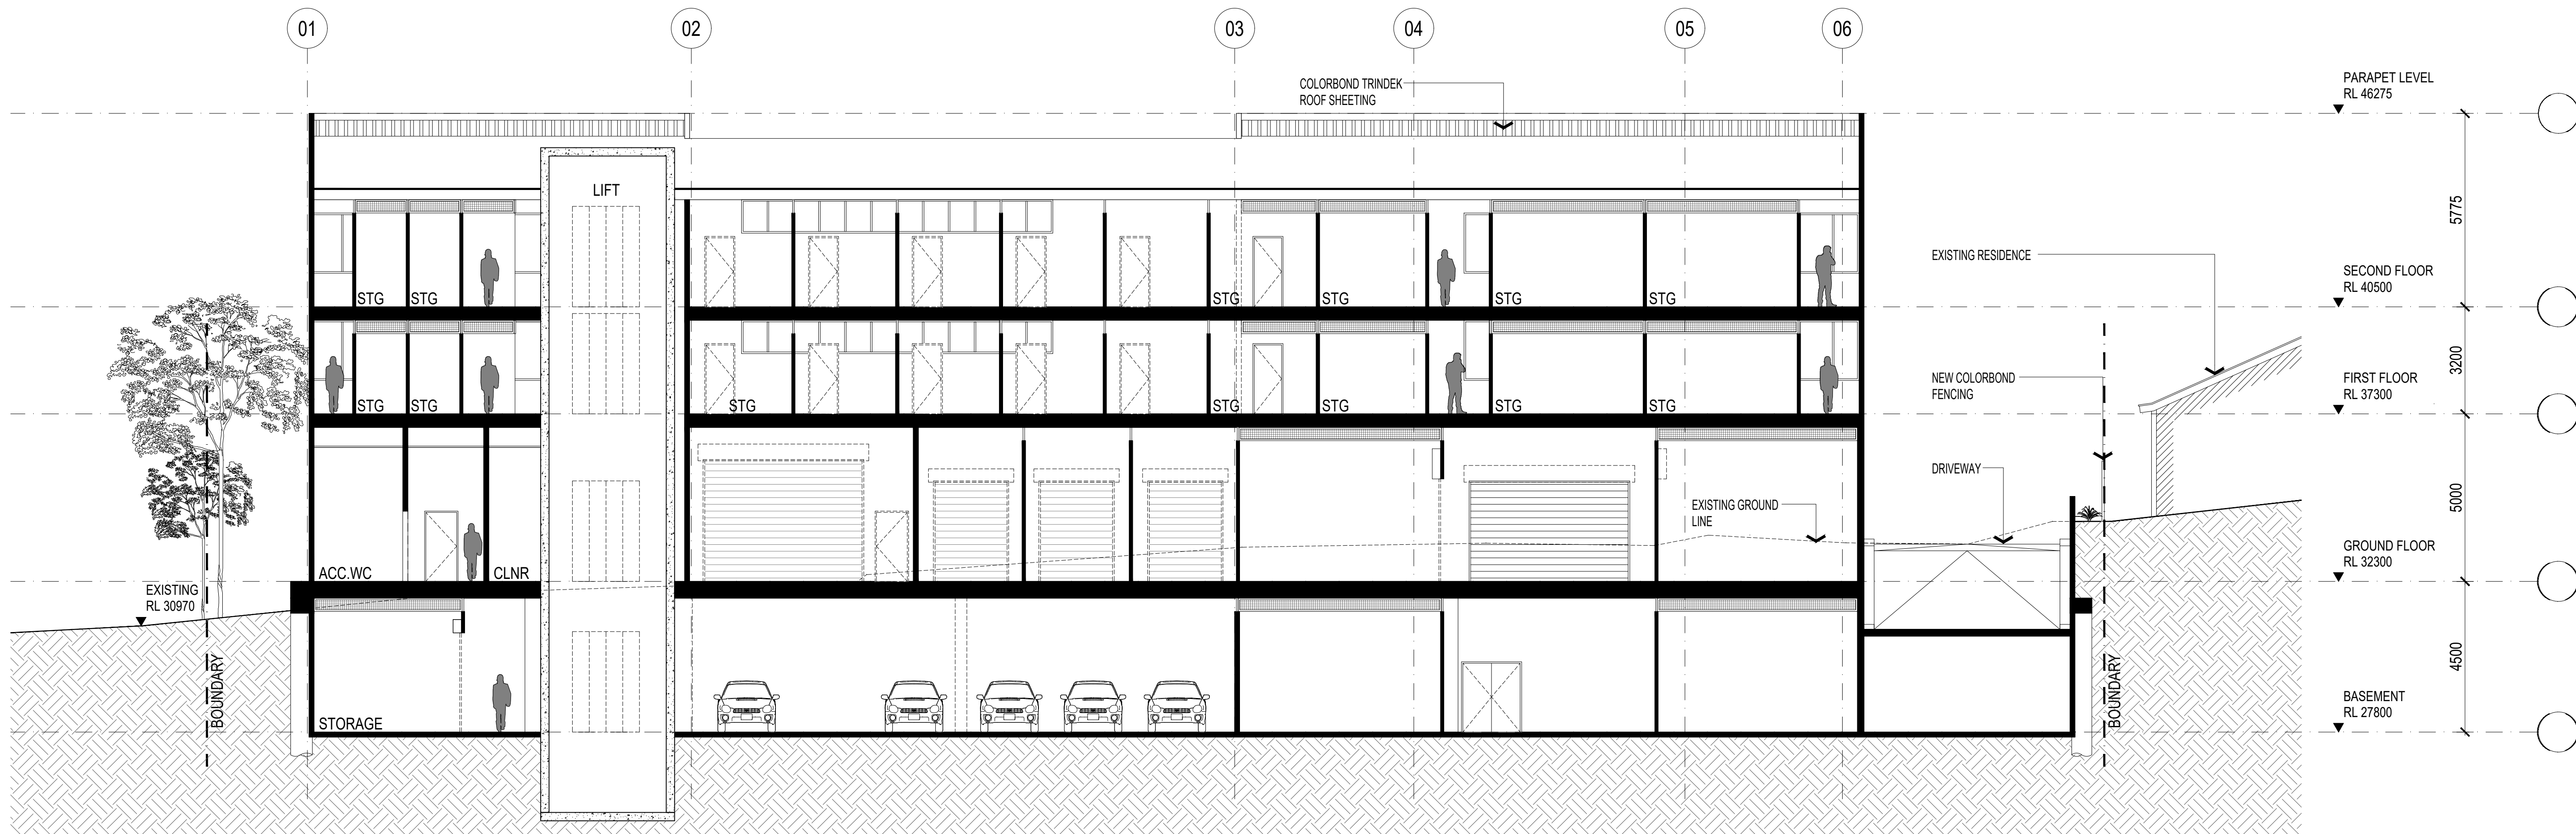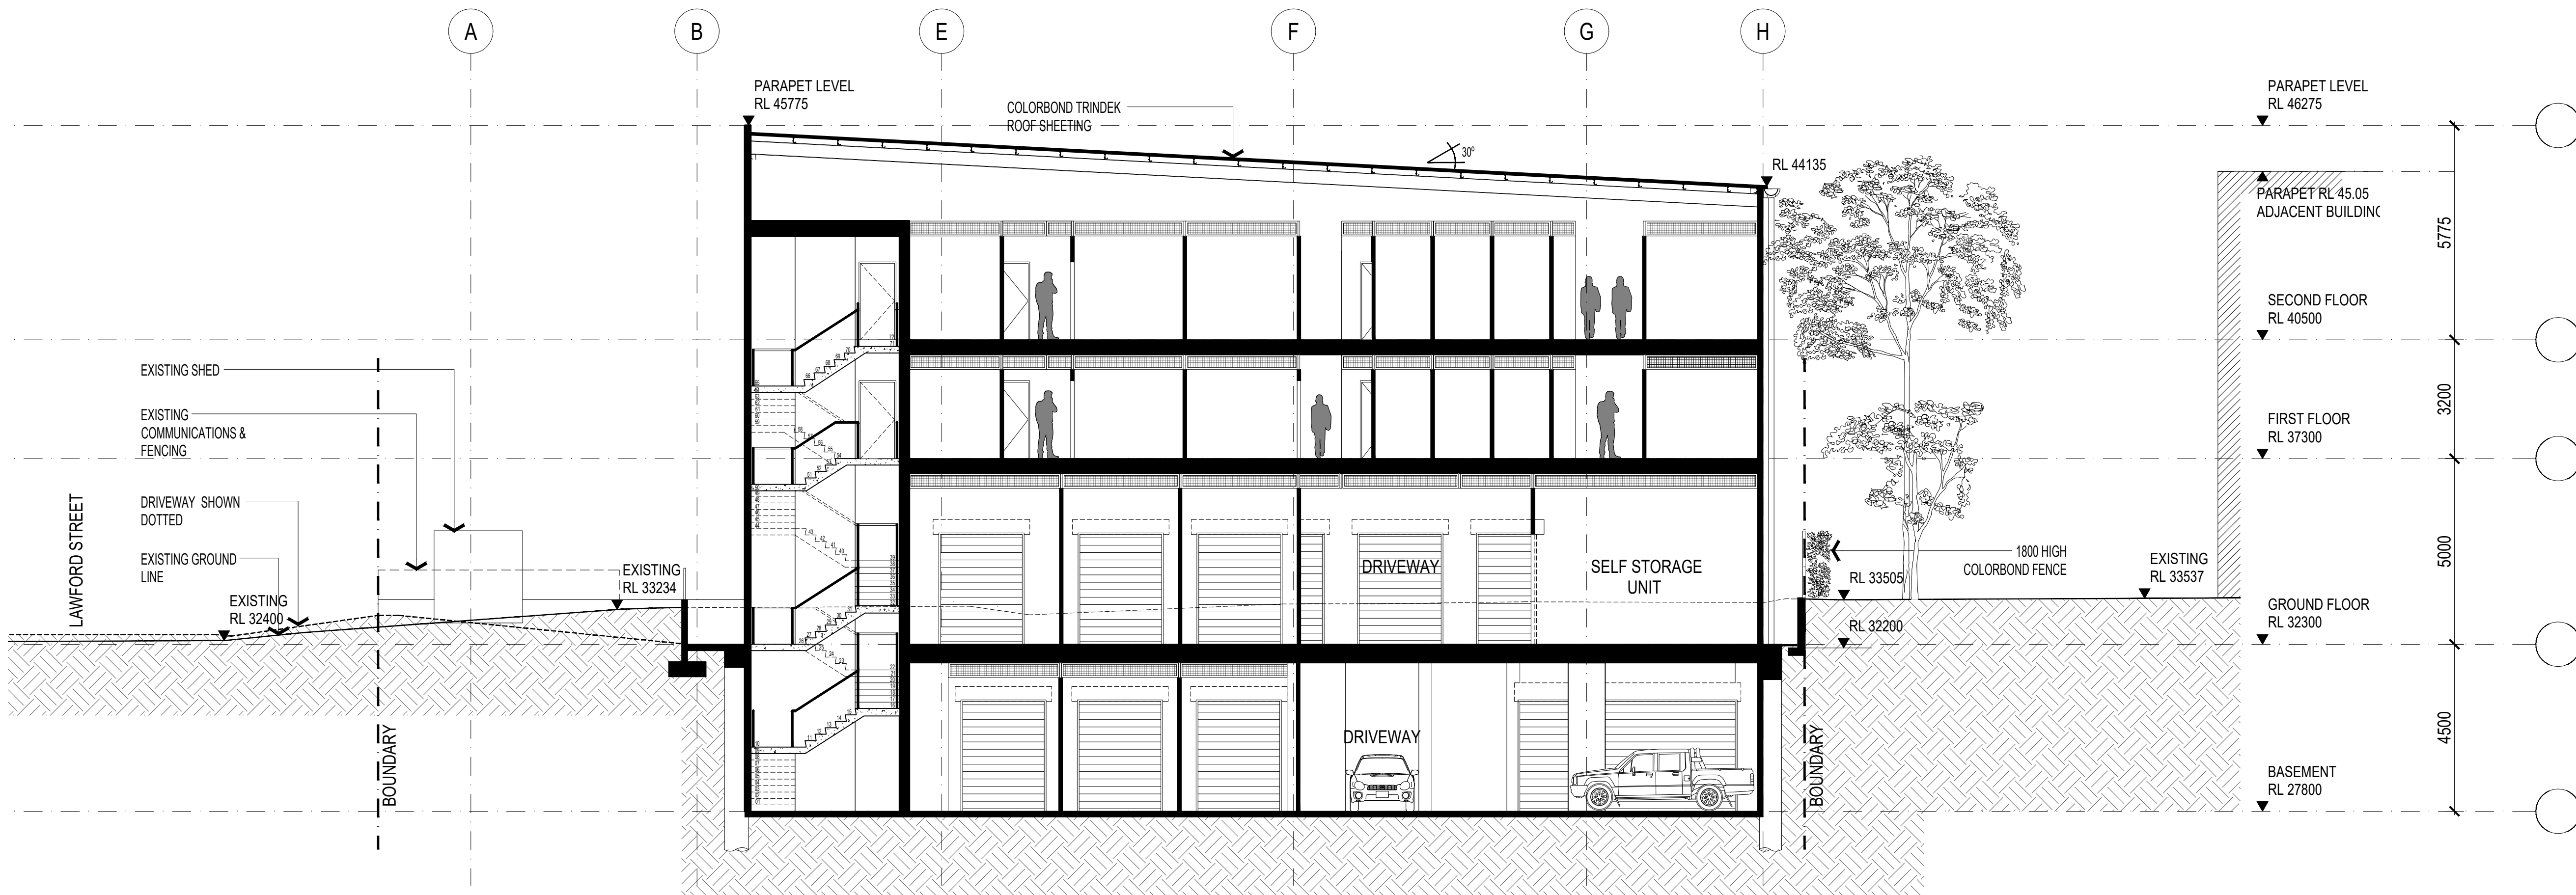

ALL DIMENSIONS & LEVELS TO BE CHECKED ON SITE BY CONTRACTOR PRIOR TO CONSTRUCTION. ALL BOUNDARIES & CONTOURS SUBJECT TO SURVEY. ALL RIGHTS RESERVED. THIS DRAWING MAY NOT BE REPRODUCED OR TRANSMITTED, IN PART OR IN WHOLE WITHOUT THE PERMISSION OF CRAWFORD ARCHITECTS PTY LTD.

© CRAWFORD ARCHITECTS PTY LTD 2019
SUITE 3.01, LEVEL 3 80 MOUNT STREET
NORTH SYDNEY NSW 2060 AUSTRALIA
ABN 56 120 779 106
NOMINATED ARCHITECTS:
TONY GRAY 5303 & PAUL GOOSELL 6726

P 02 9660 3644 www.crawford.com.au
E arch@crawford.com.au

THIS DRAWING IS NOT TO BE USED FOR CONSTRUCTION UNLESS APPROVED BY A DIRECTOR OF CRAWFORD ARCHITECTS PTY LTD

DA01	24.12.17	DA ISSUE
ISSUE	DATE	AMENDMENTS

CLIENT
ALLAMCORP PTY LTD

PROJECT
LAWFORD STREET
GREENACRE

TITLE
PROPOSED
SECTIONS

No. 67-75, LAWFORD STREET, GREENACRE NSW 2190

SCALE
1:100 @ A1

APPROVED
DRAWN
CHECKED
DATE
STATUS

TG
MV
TG
OCTOBER
DA

PROJECT NUMBER
DRAWING NUMBER

24027

A310 DA01

ISSUE

crawford
architects