
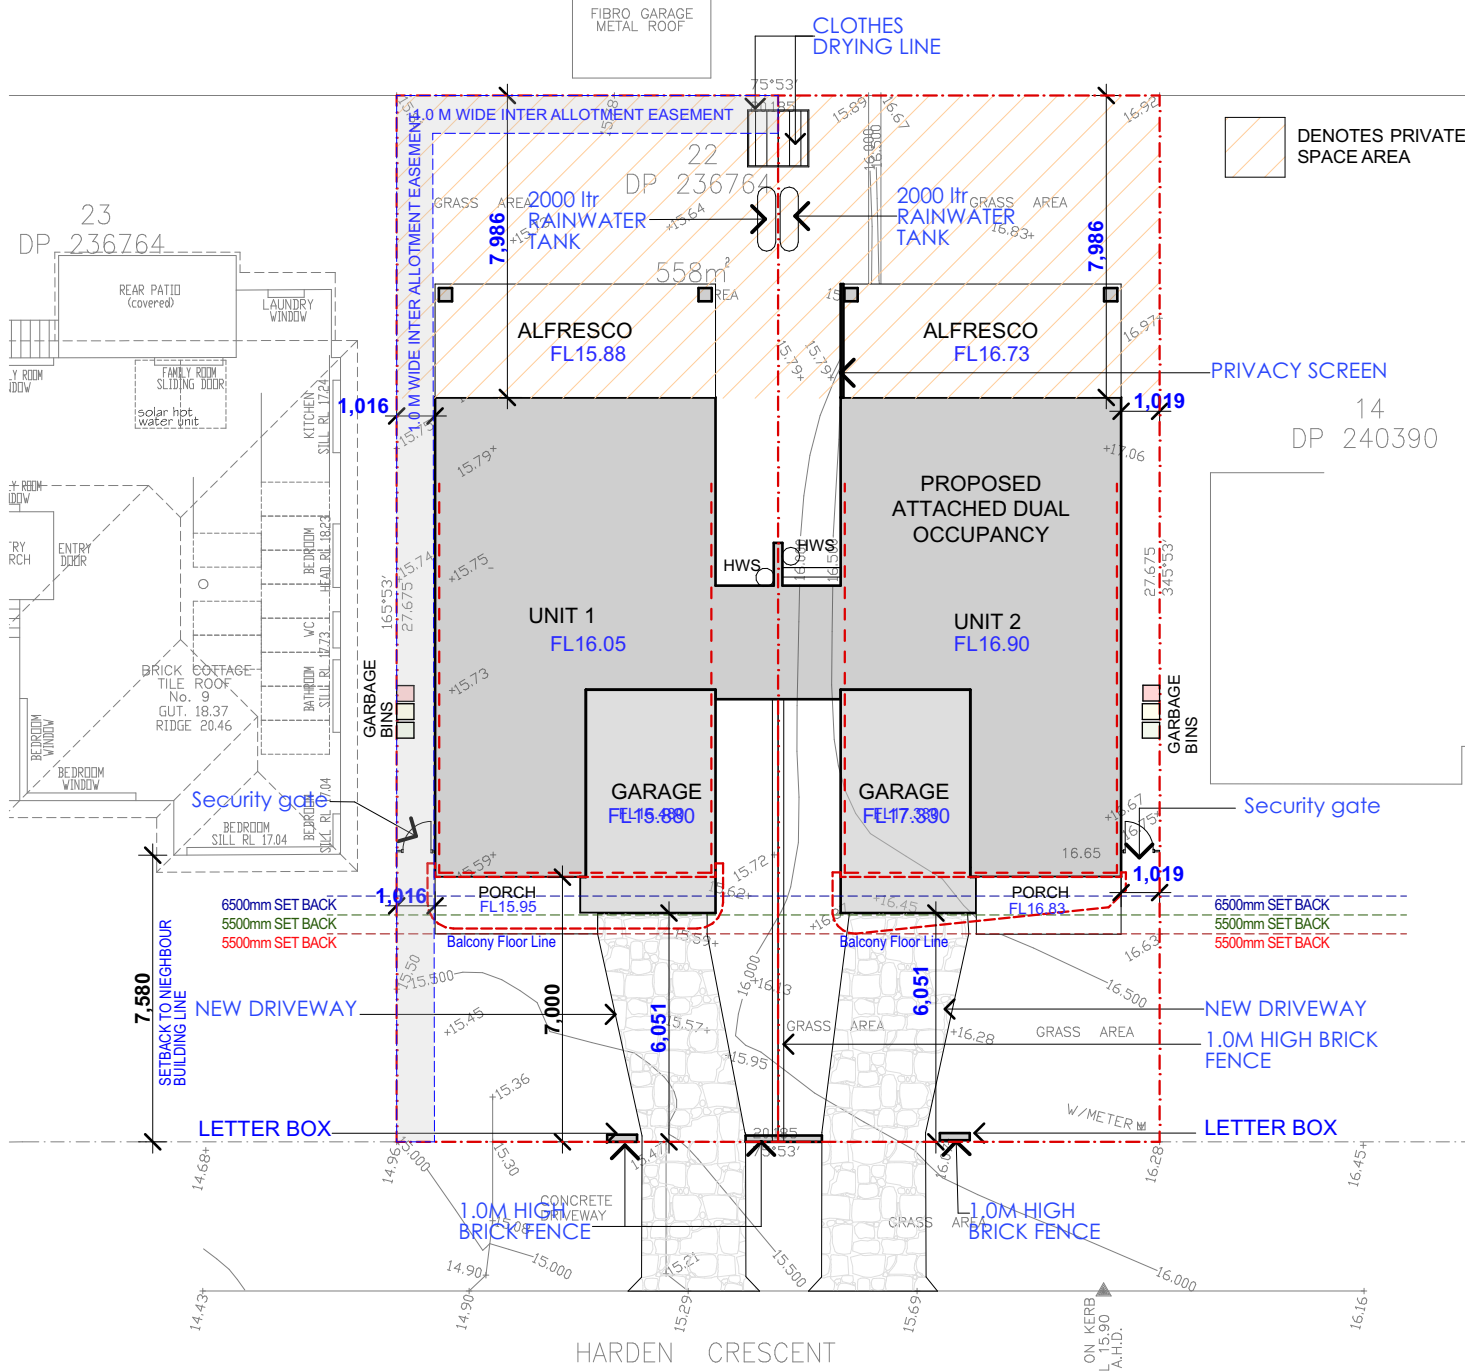
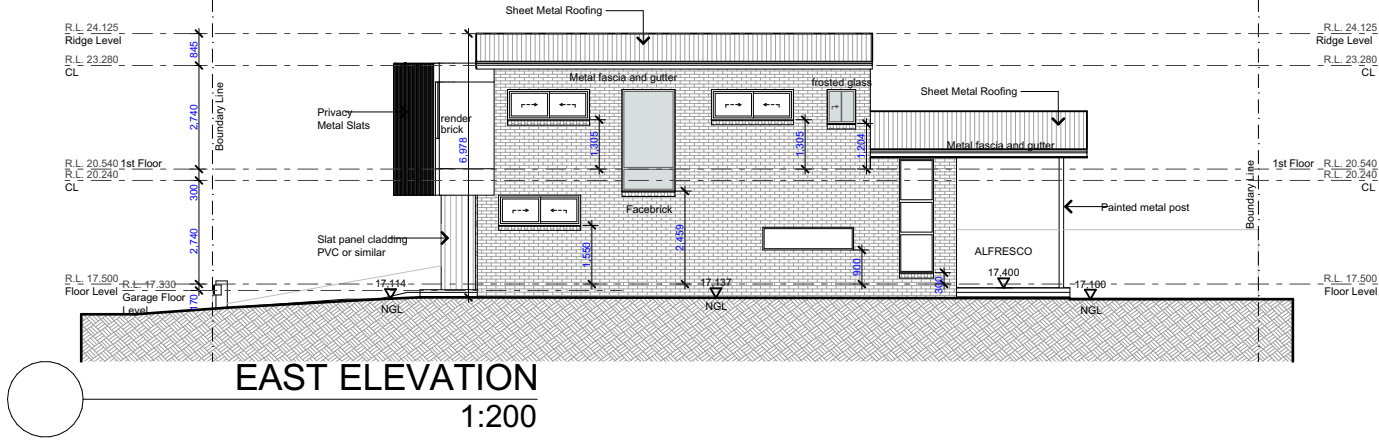
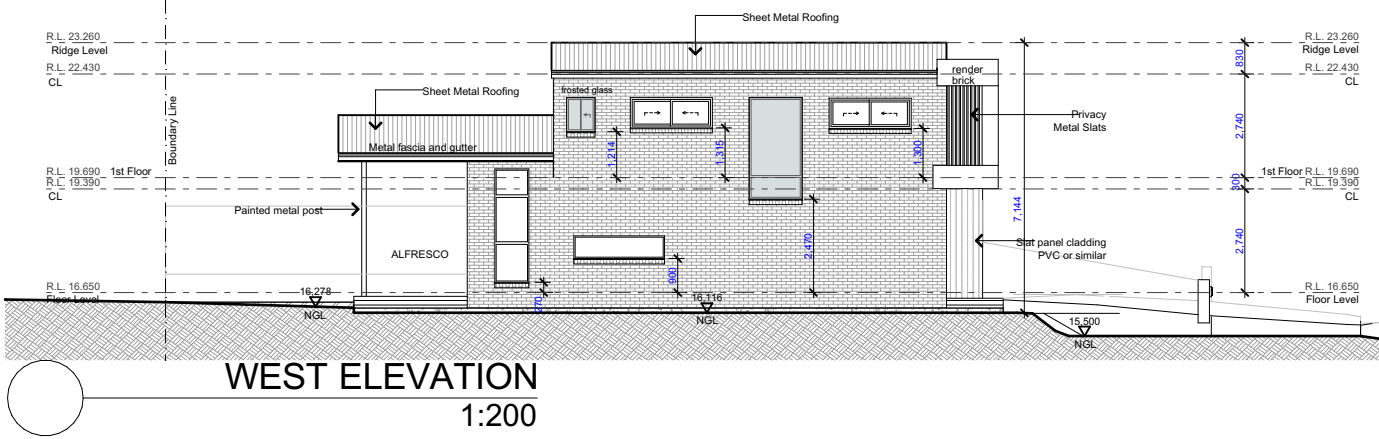
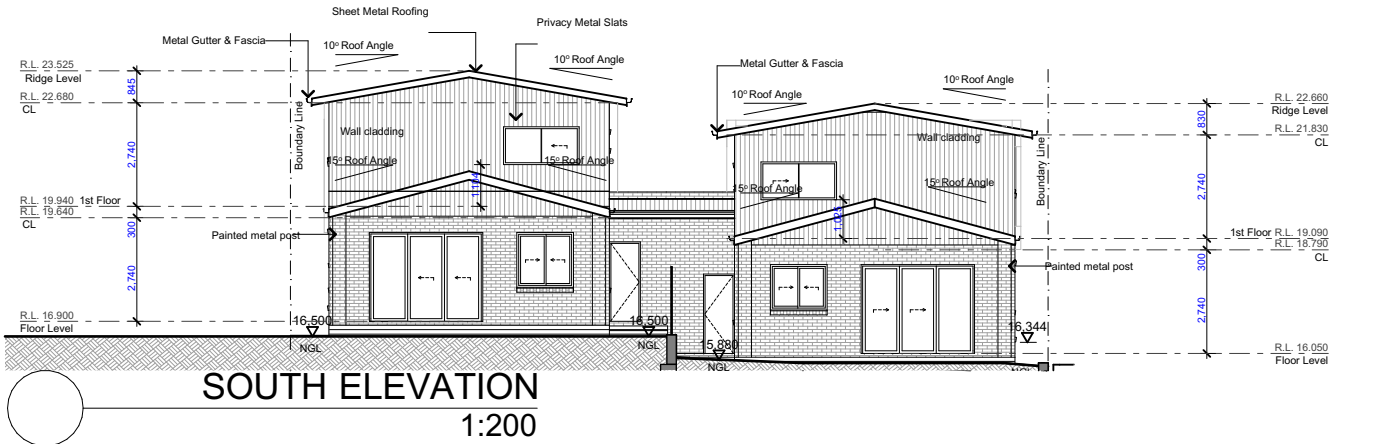



Quality of Work: All work carried out must comply with: Building Code of Australia to the extent required under Environmental Planning Assessment Act 1979, all other relevant codes, standards and specifications that the work is required to comply with under any law and the conditions of any relevant development consent or complying development certificate and any construction certificate.

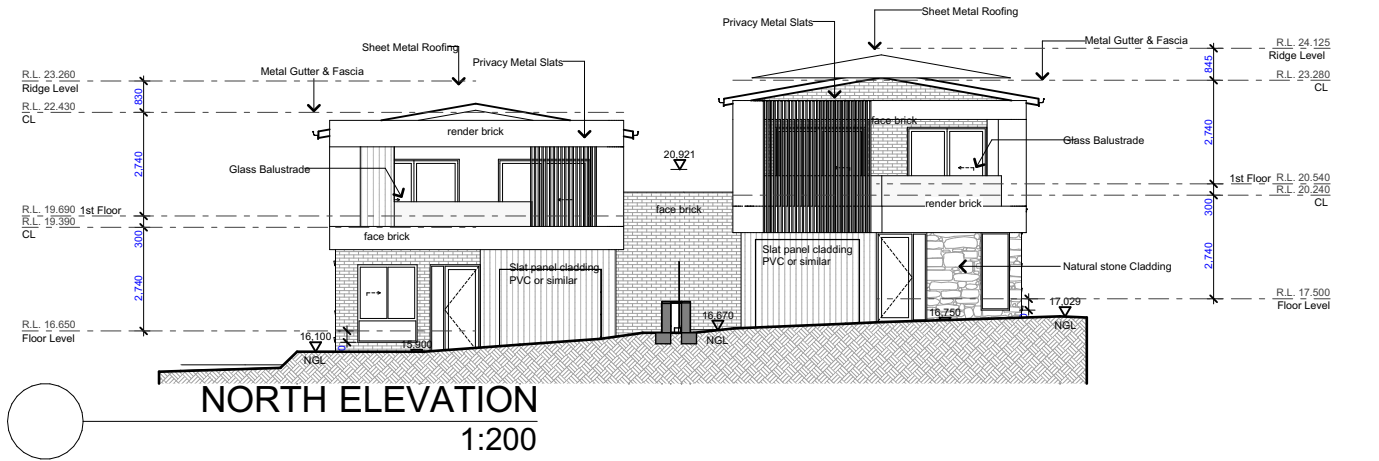

SITE PLAN
1:200

THIS DRAFTING HAS BEEN PRODUCED TO SHOW DESIGN INTENT ONLY. ALL DIMENSIONS MUST BE VERIFIED ON SITE. THE BUILDER SHALL CHECK AND VERIFY ALL DIMENSIONS AND ALL ERRORS AND OMISSIONS TO THE DESIGNER/DRAFTER. DO NOT SCALE THE DRAWINGS. DRAWINGS SHALL NOT BE USED FOR CONSTRUCTION PURPOSES UNTIL ISSUED BY THE DESIGNER FOR CONSTRUCTION. ALL PRICING MUST ALLOWED FOR ALL ITEMS SPECIFIED. DO NOT SCALE FROM DRAWING. ANY VARIATIONS TO SPECIFICATIONS AND DRAFTINGS MUST BE AUTHORIZED BY THE CLIENT. COPYRIGHT OF THESE DESIGNS, DRAFTINGS AND SPECIFICATIONS ARE COPYRIGHT AND ARE THE PROPERTY OF AKTREUM BUILDING DESIGNERS. THEY MUST NOT BE USED, REPRODUCED OR COPIED WHOLLY OR IN PART WITHOUT THE WRITTEN PERMISSION OF THE OWNERS. THE USE OF THESE DRAWINGS ARE UNDER ALL CONDITIONS USED ABOVE. CONTACT ADAM NASSER 0435237853

AKTREUM
Building Designers
0435 237 853

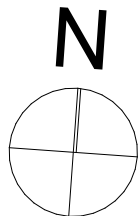

project		PROPOSED ATTACHED DUAL OCCUPANCY AMENDED DA CLAUSE 4.55		Sheet Title:	NOTIFICATION PLAN
Client	Address	Scale	1:200	Date/Revision	05/01/25
Mr HAYDAR ALI	11 HARDEN CRES GEORGES HALL LOT 22 DP236764	Issue	F	Drawing No.:	11 hardencres
				Sheet Number:	29