



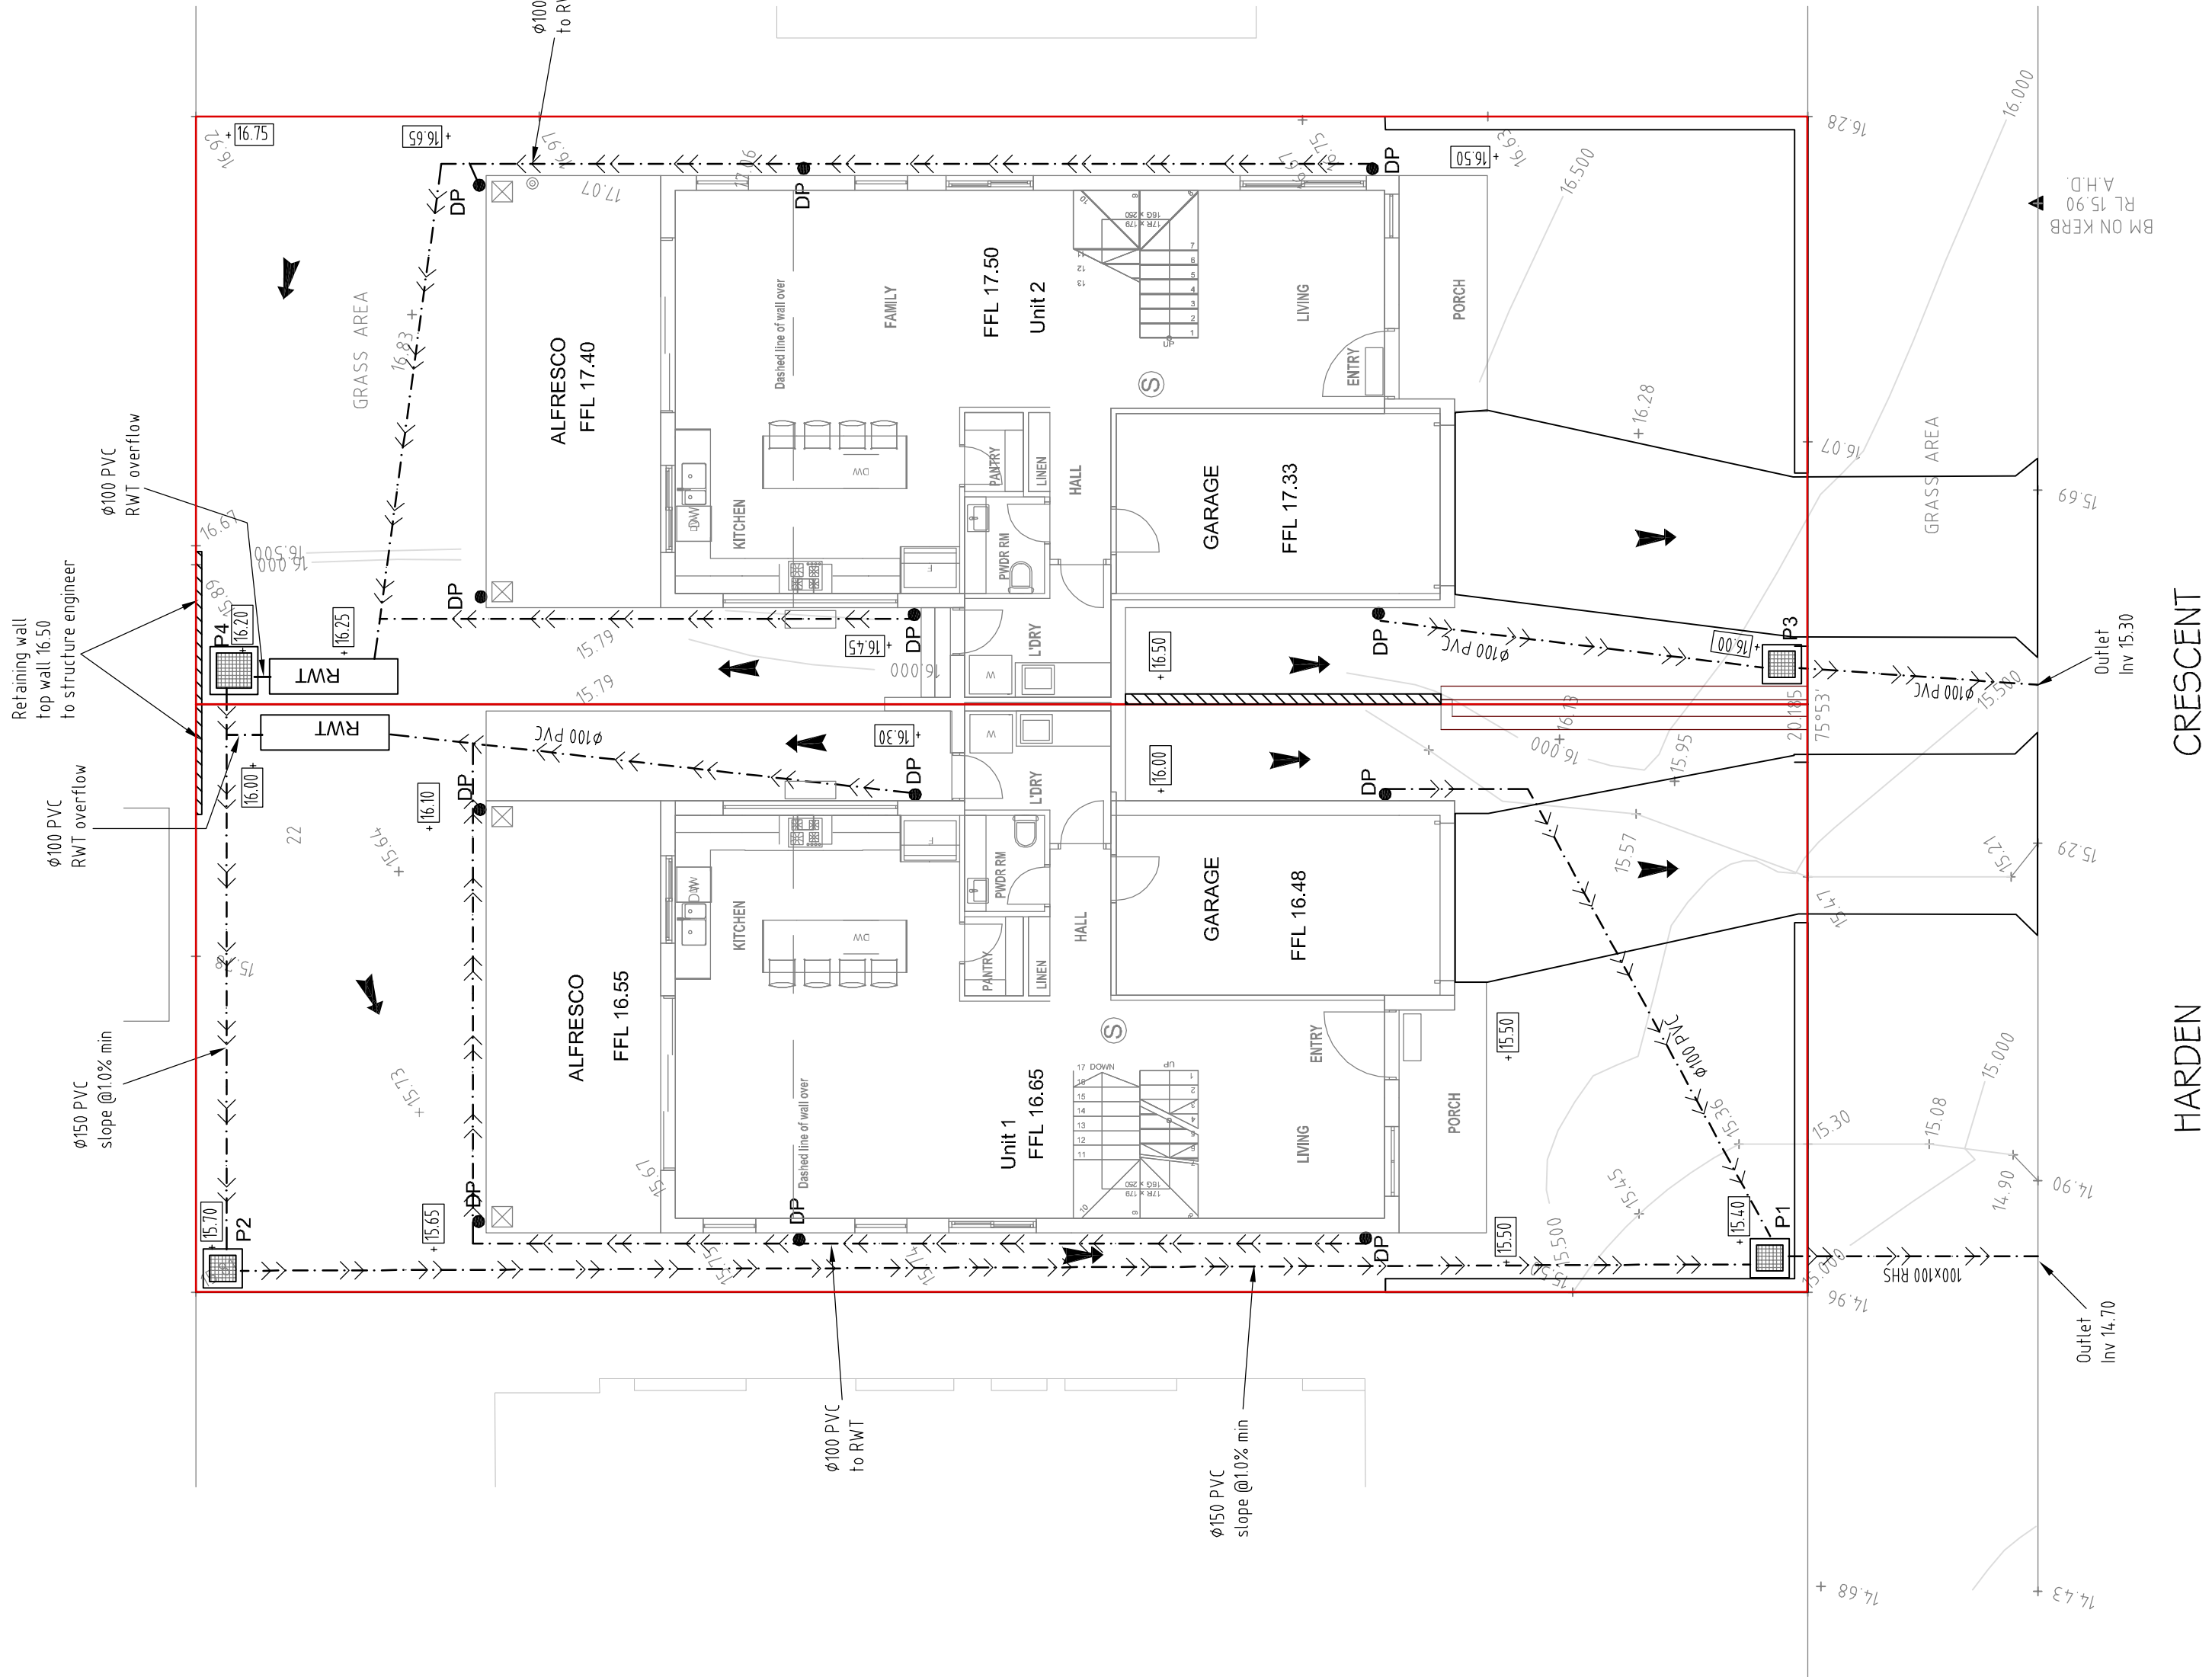

Drainage Plan (Ground Floor)


Scale 1:100

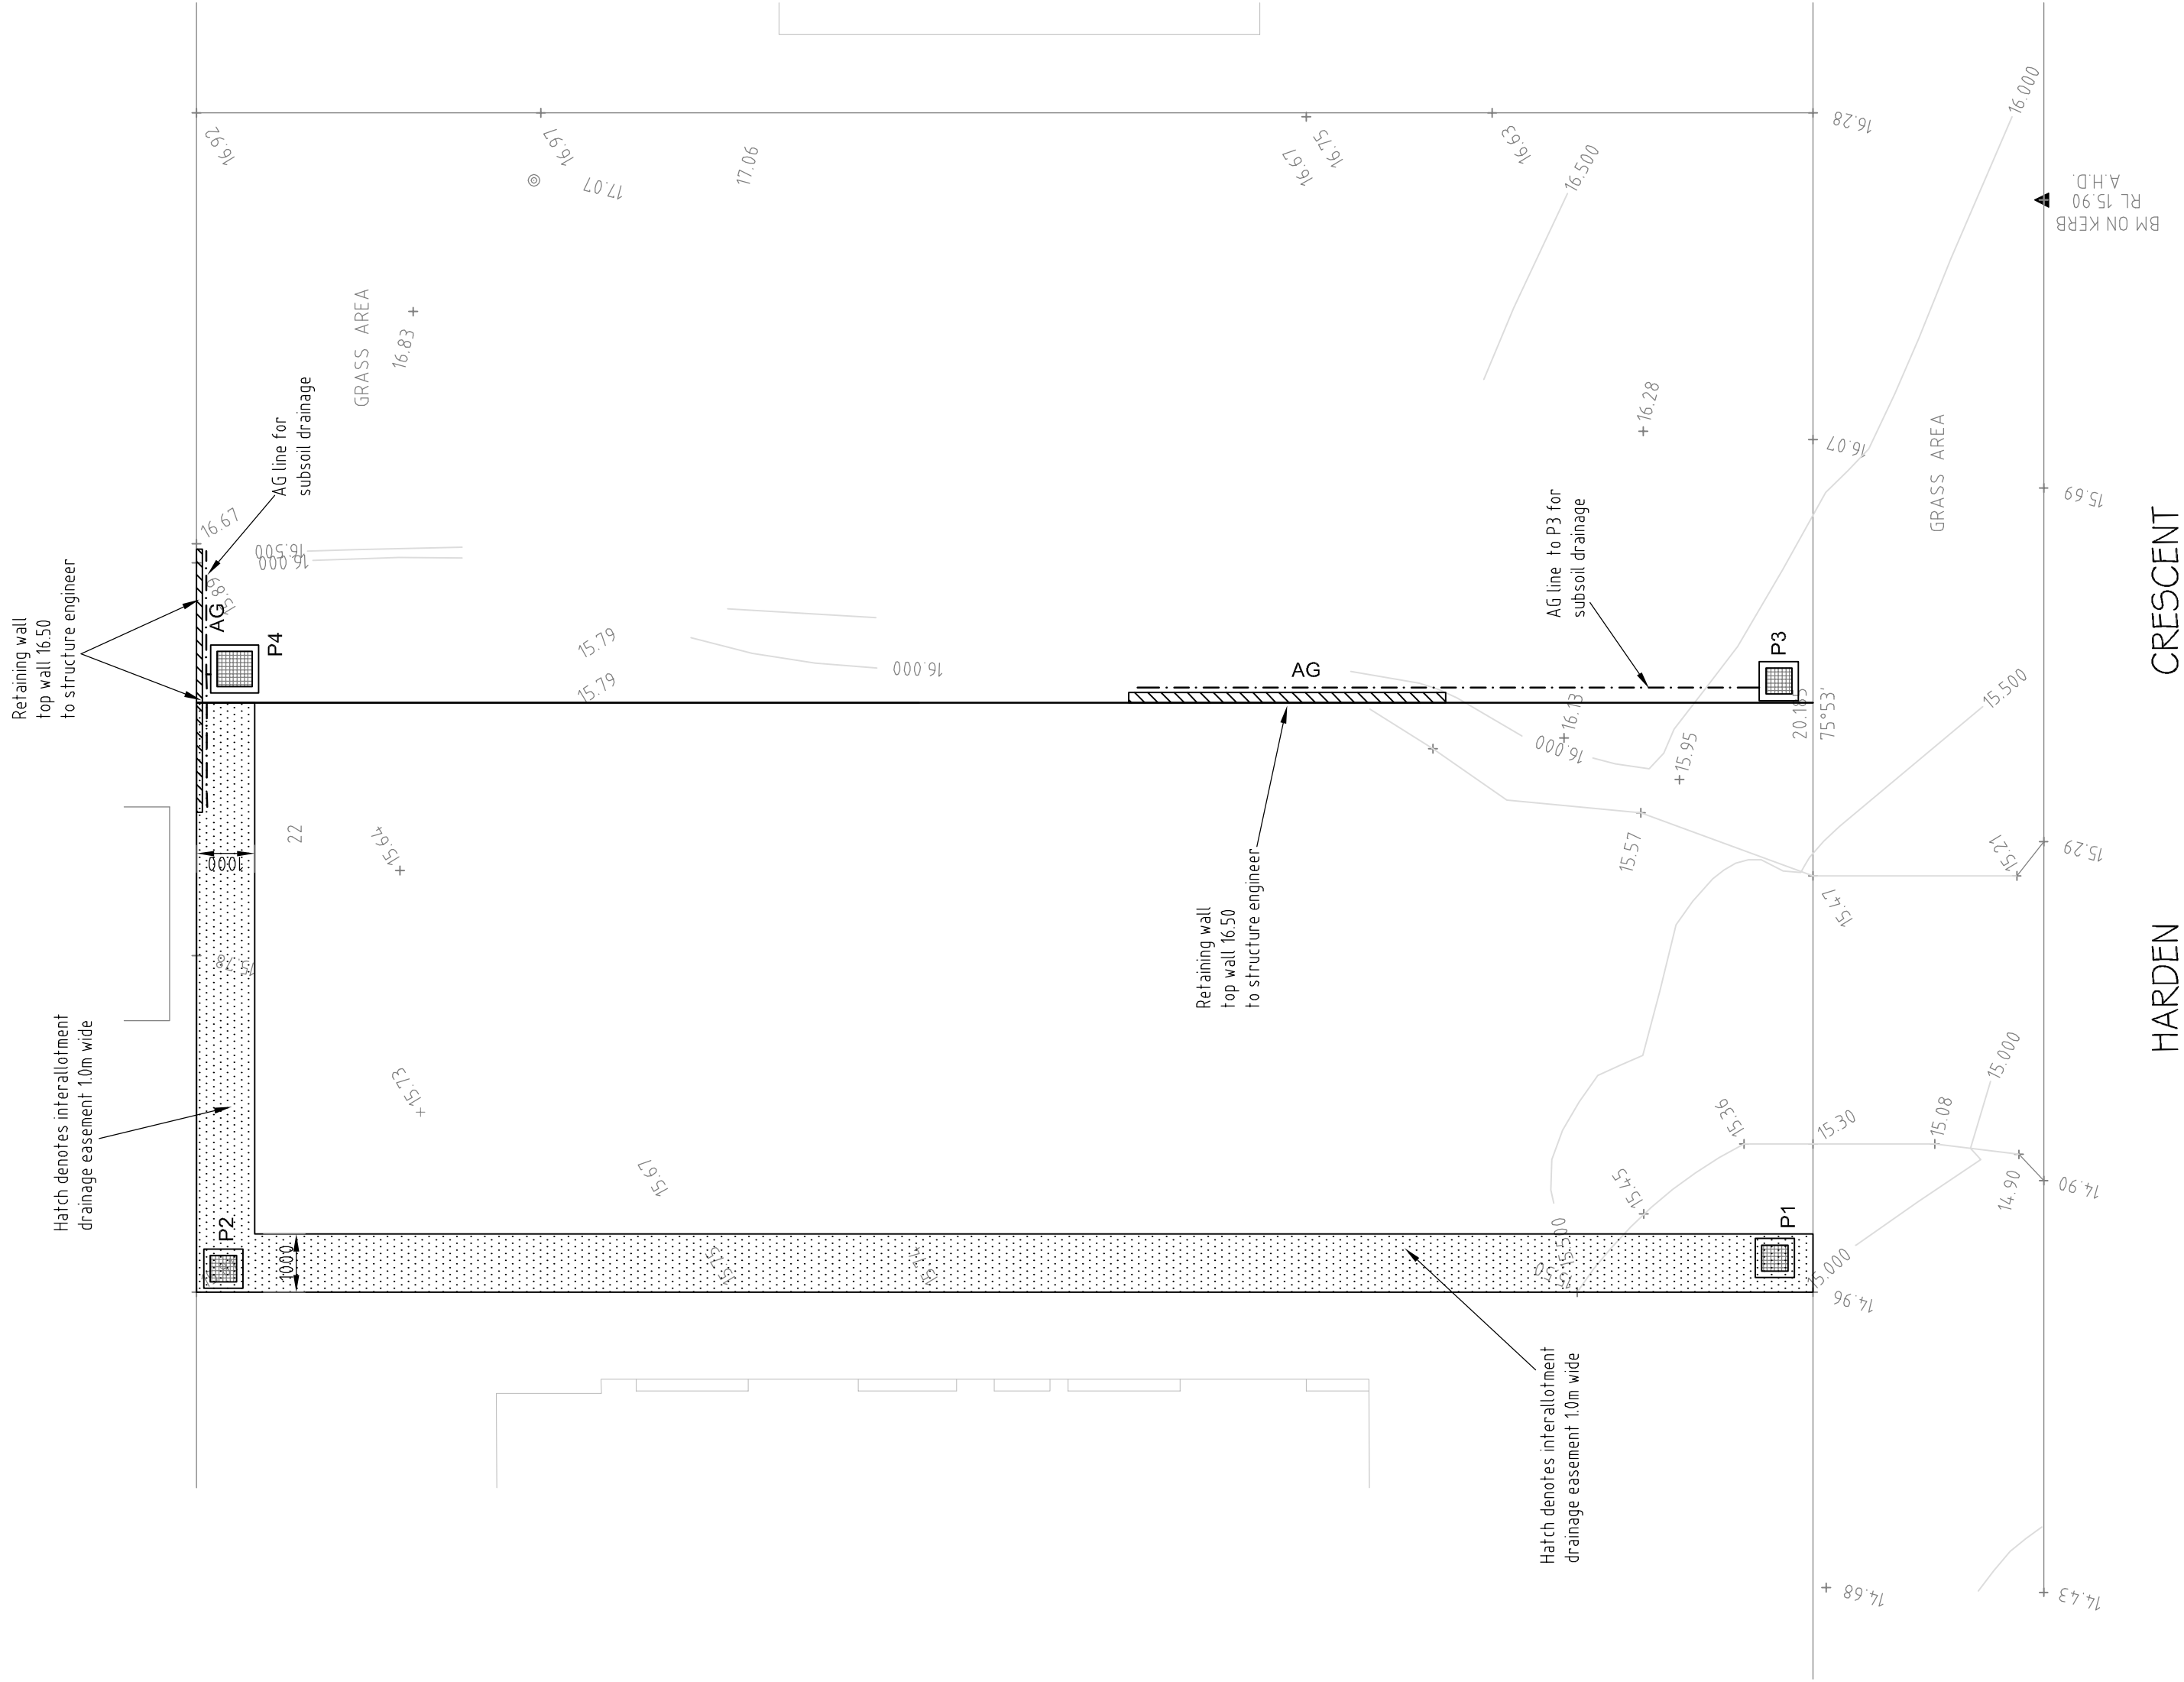


Easement & Subsoil Drainage Plan

Scale 1:100


PIT SCHEDULE			
PIT	PIT SIZE	PIT RL	PIT INV.
1	450x450	15.70	15.80
2	450x450	15.40	15.50
3	450x450	16.00	15.50
4	600x600	16.20	15.70

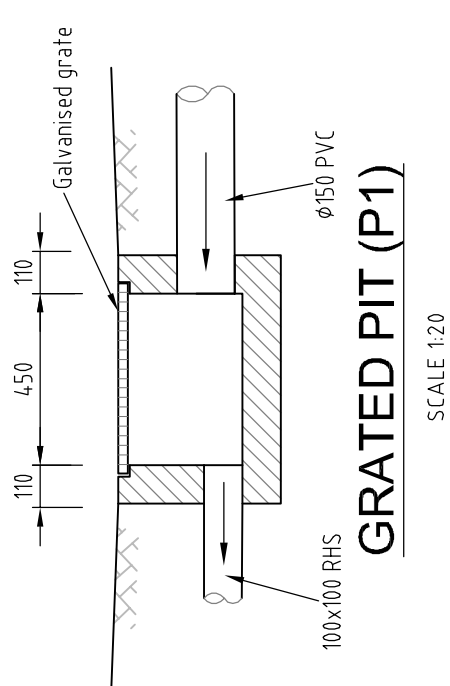


Scale 1:20

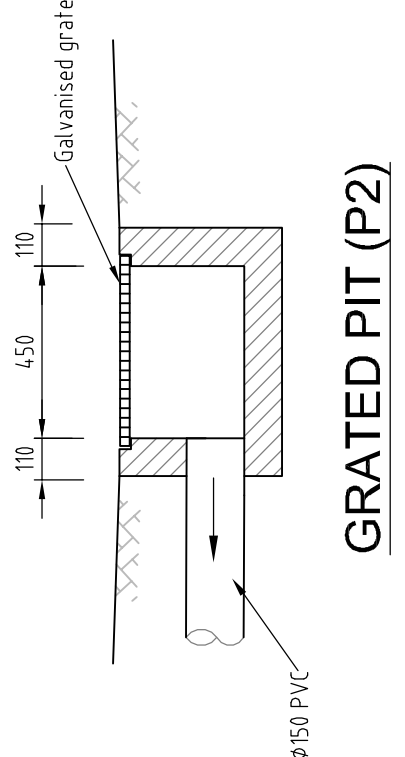


Scale 1:20

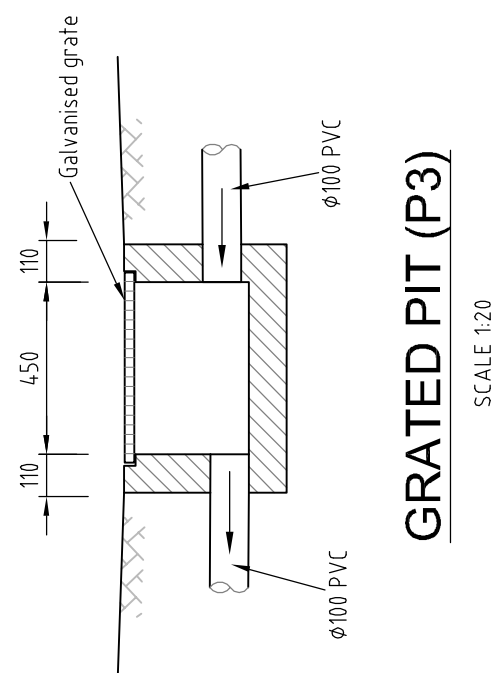

Scale 1:20

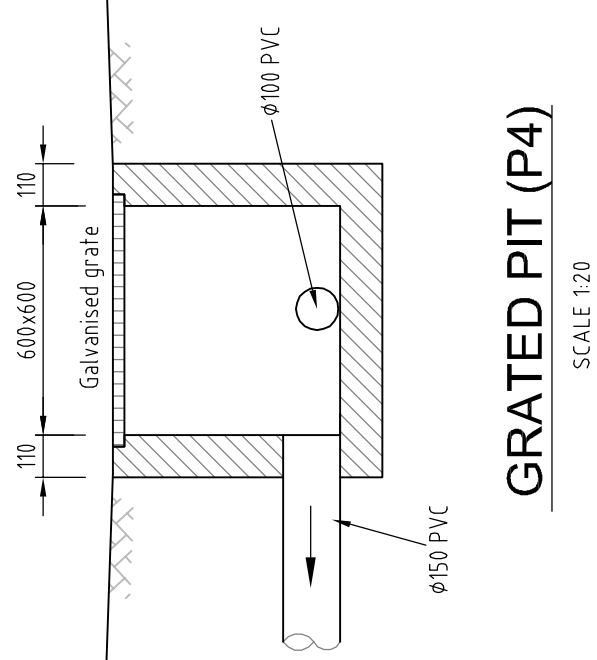

Scale 1:20

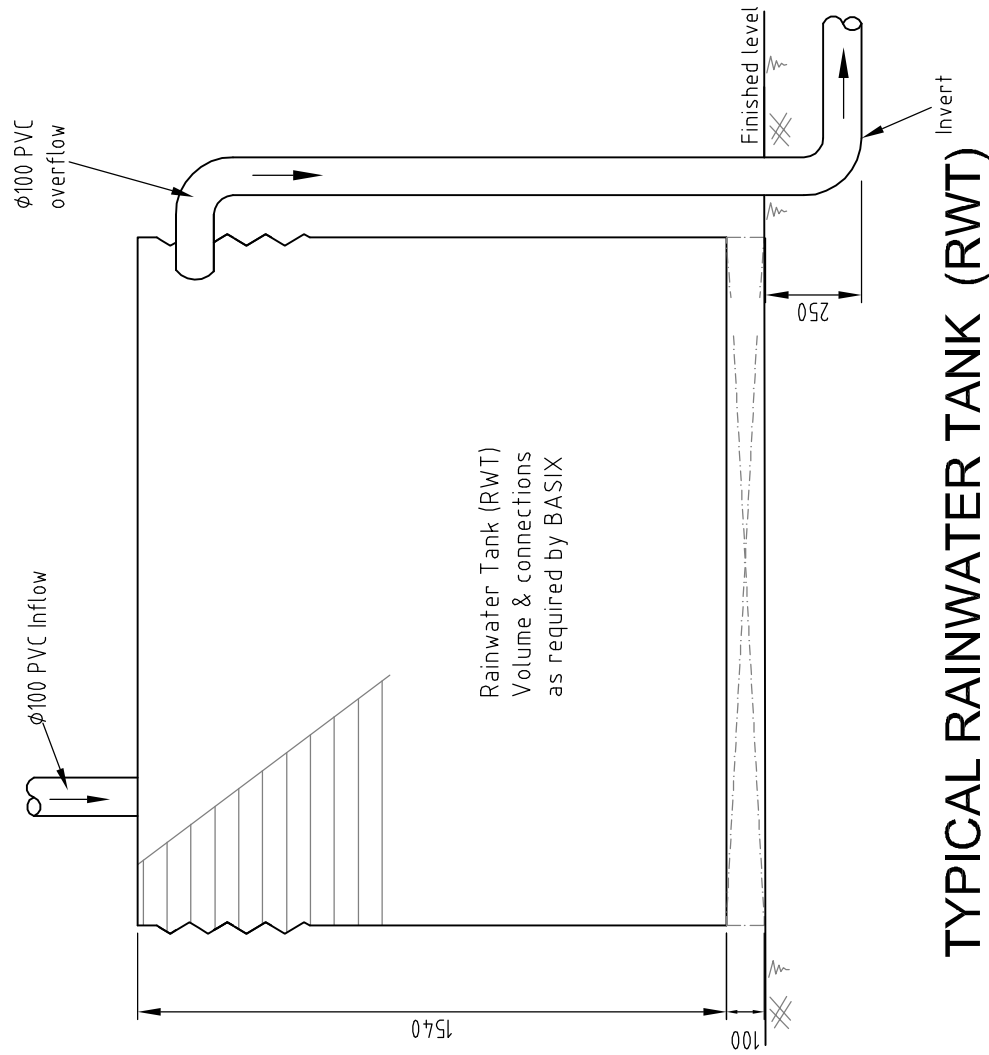


Scale 1:20




Scale 1:100 @A1

General notes		Issue	Amendments	Date	Issue	Amendments	Date	LEGEND		KD STORMWATER Pty. Ltd		CHECKED BY	PROJECT: PROPOSED DUAL OCCUPANCY No 11 HARDEN CRESC, GEORGES HALL NSW				
NOT FOR CONSTRUCTION - Minimum roofgutter slope of 0.3% to downpipe - Drainage pipes are Ø100 minimum - Dimensions in mm unless indicated otherwise		A	Amended drainage plan	23.08.22				Existing level	+ 4520	Proposed drainage line	 ACN 605 367 538 1653-555 Princes Hwy, Rockdale, NSW 2216 Email: Admin@kdstormwater.com Ph: 04 32 211 421	KY TRAN BSC MENGSC-MEAUST (PEng) NR 1309482	DRAINAGE PLAN & DETAILS				
		B	For S4.55	12.02.25				Existing contour	4510	Proposed drainage pit							
								Finished level	4570	Proposed Down Pipe							
								Proposed contour	4570	Overland flow direction							
												SCALE	AS SHOWN	Drawn: KT	Job #: DG 2499	Date: 19.07.22	Sheet 1 of 2

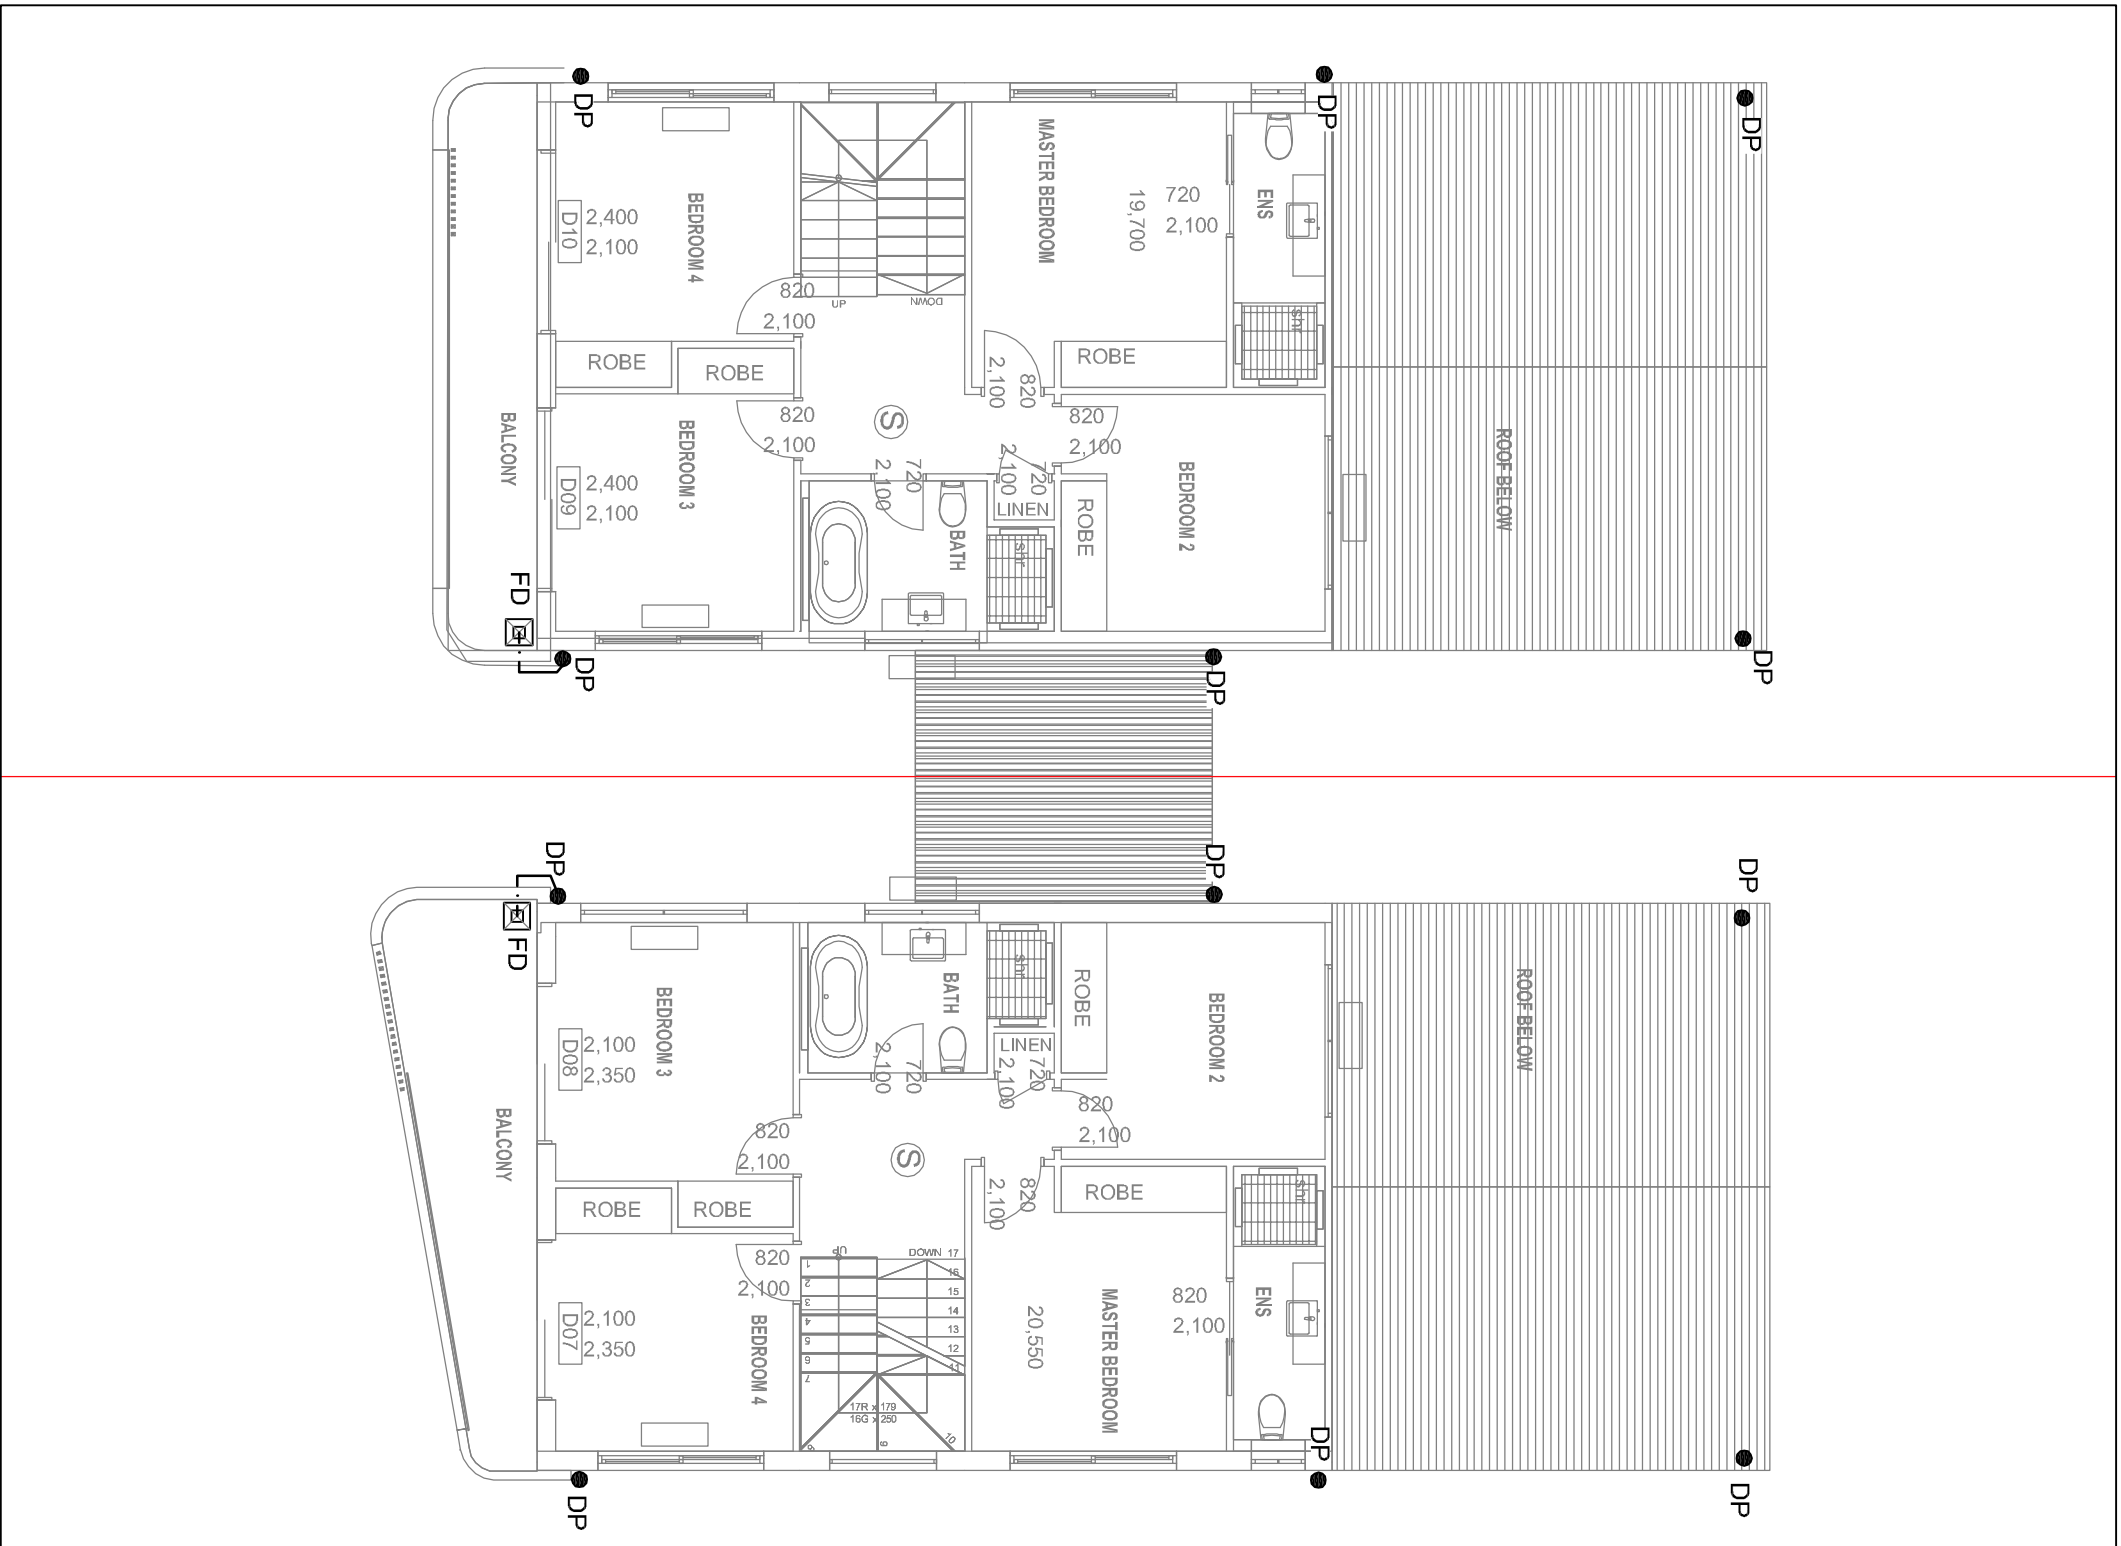


Drainage Plan (First Floor)

Scale 1:100

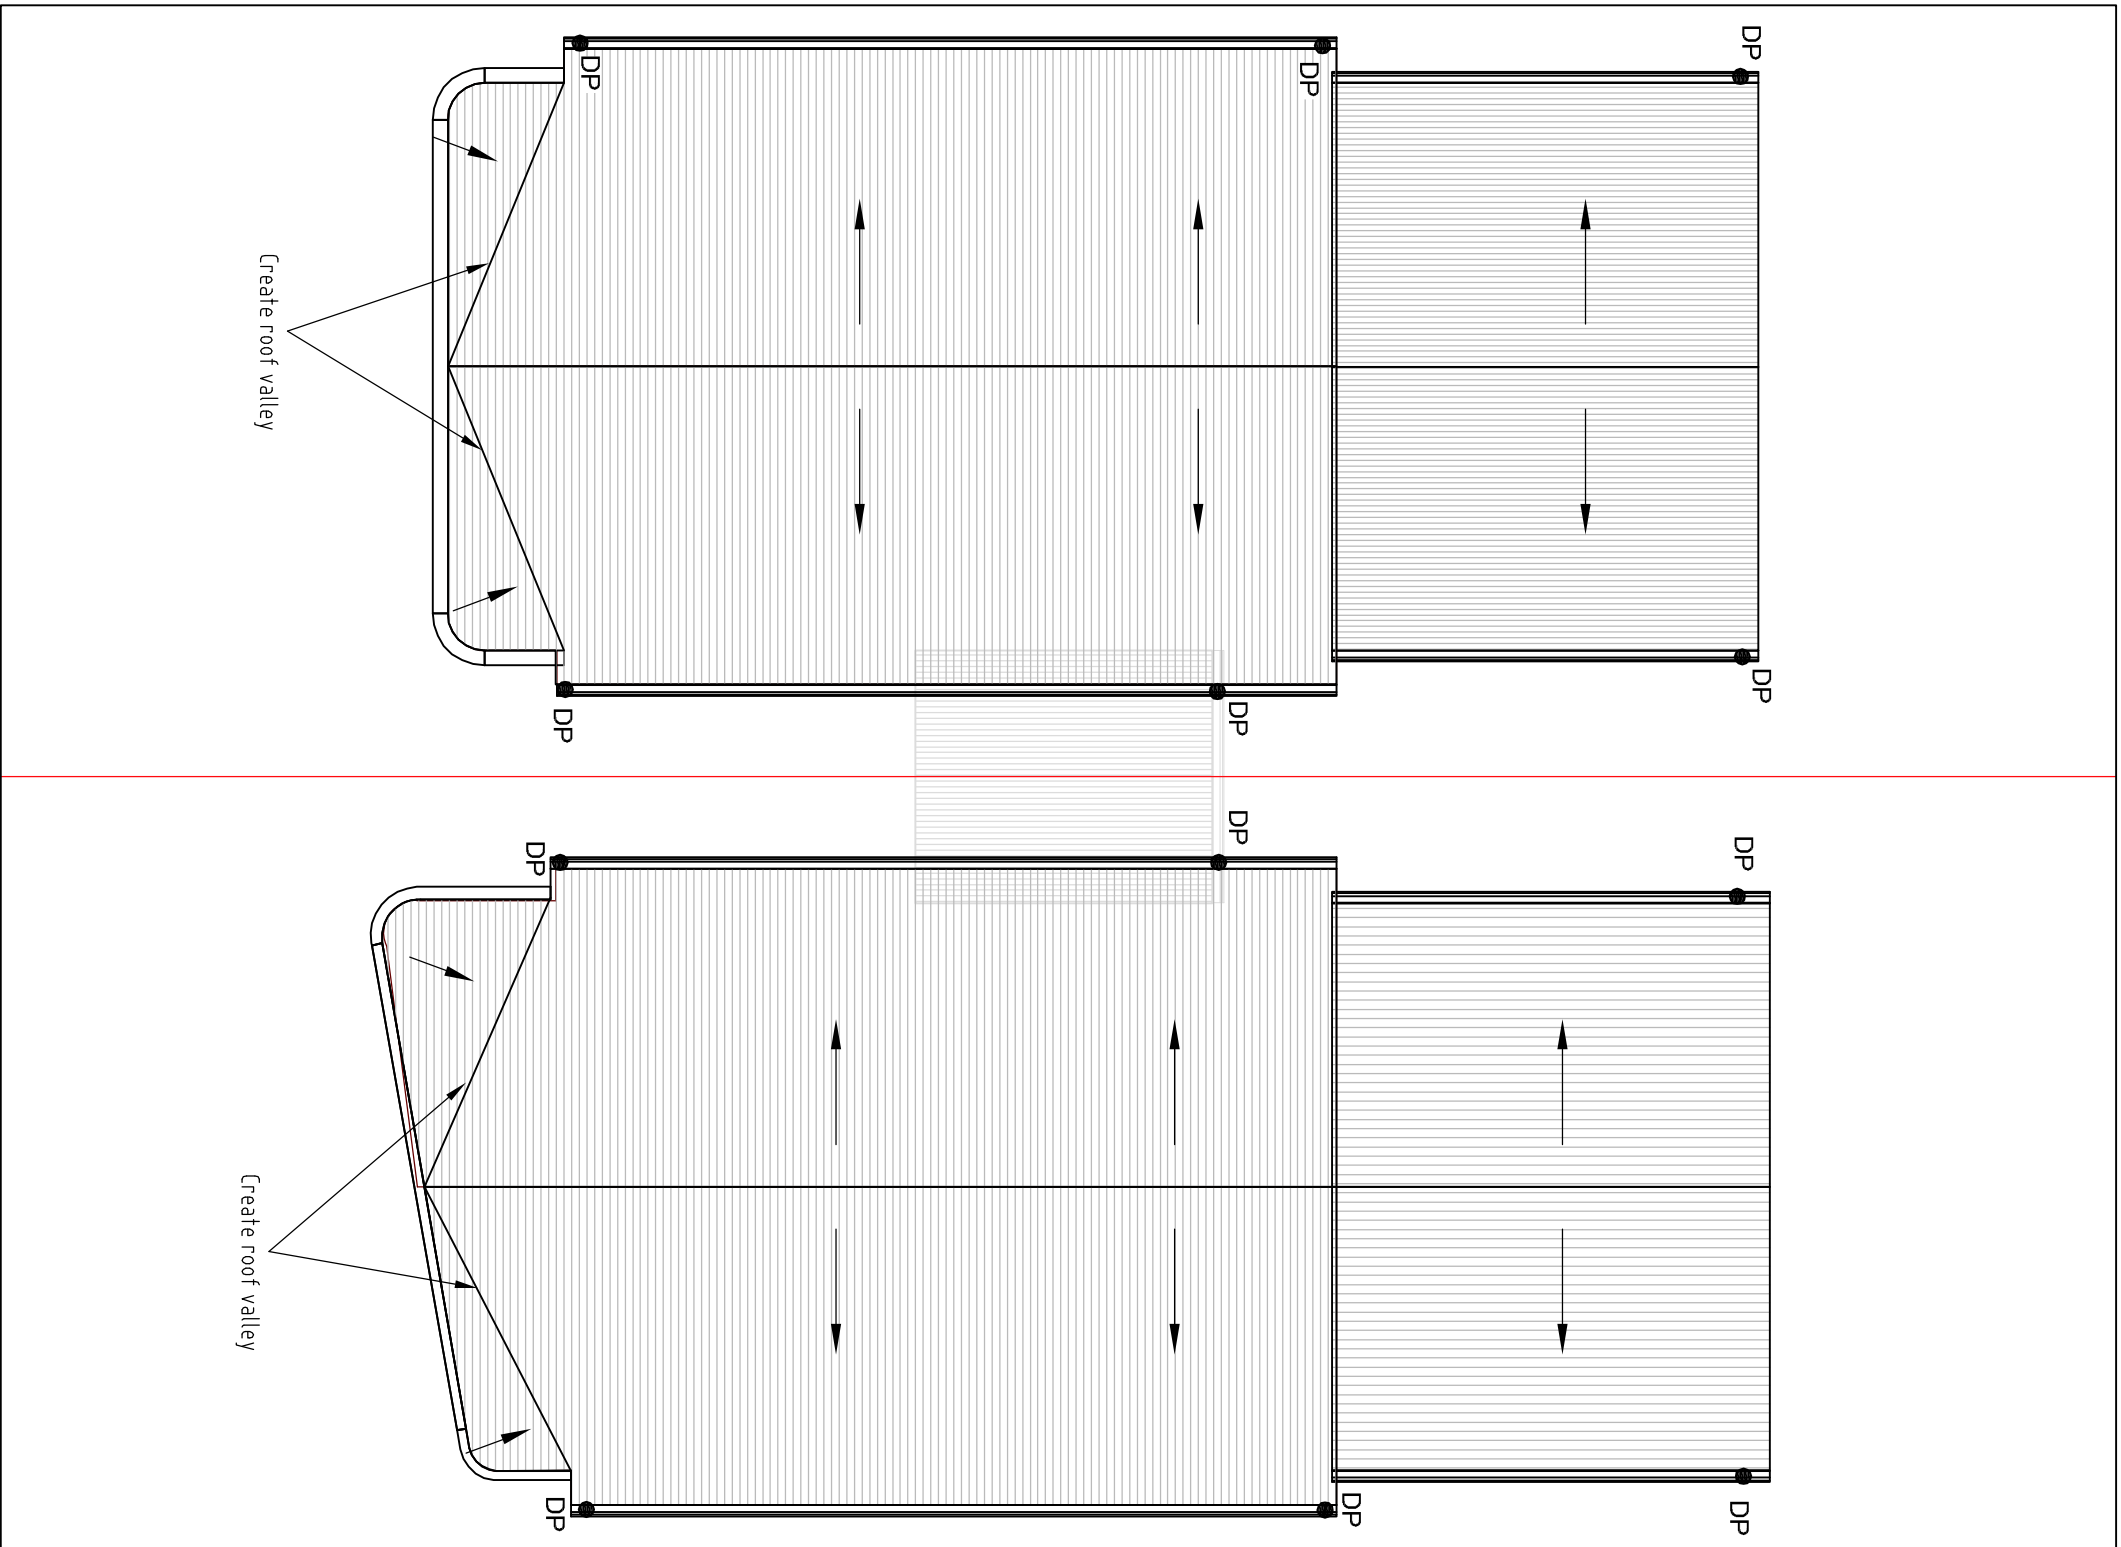


Roof Drainage Plan

Scale 1:100

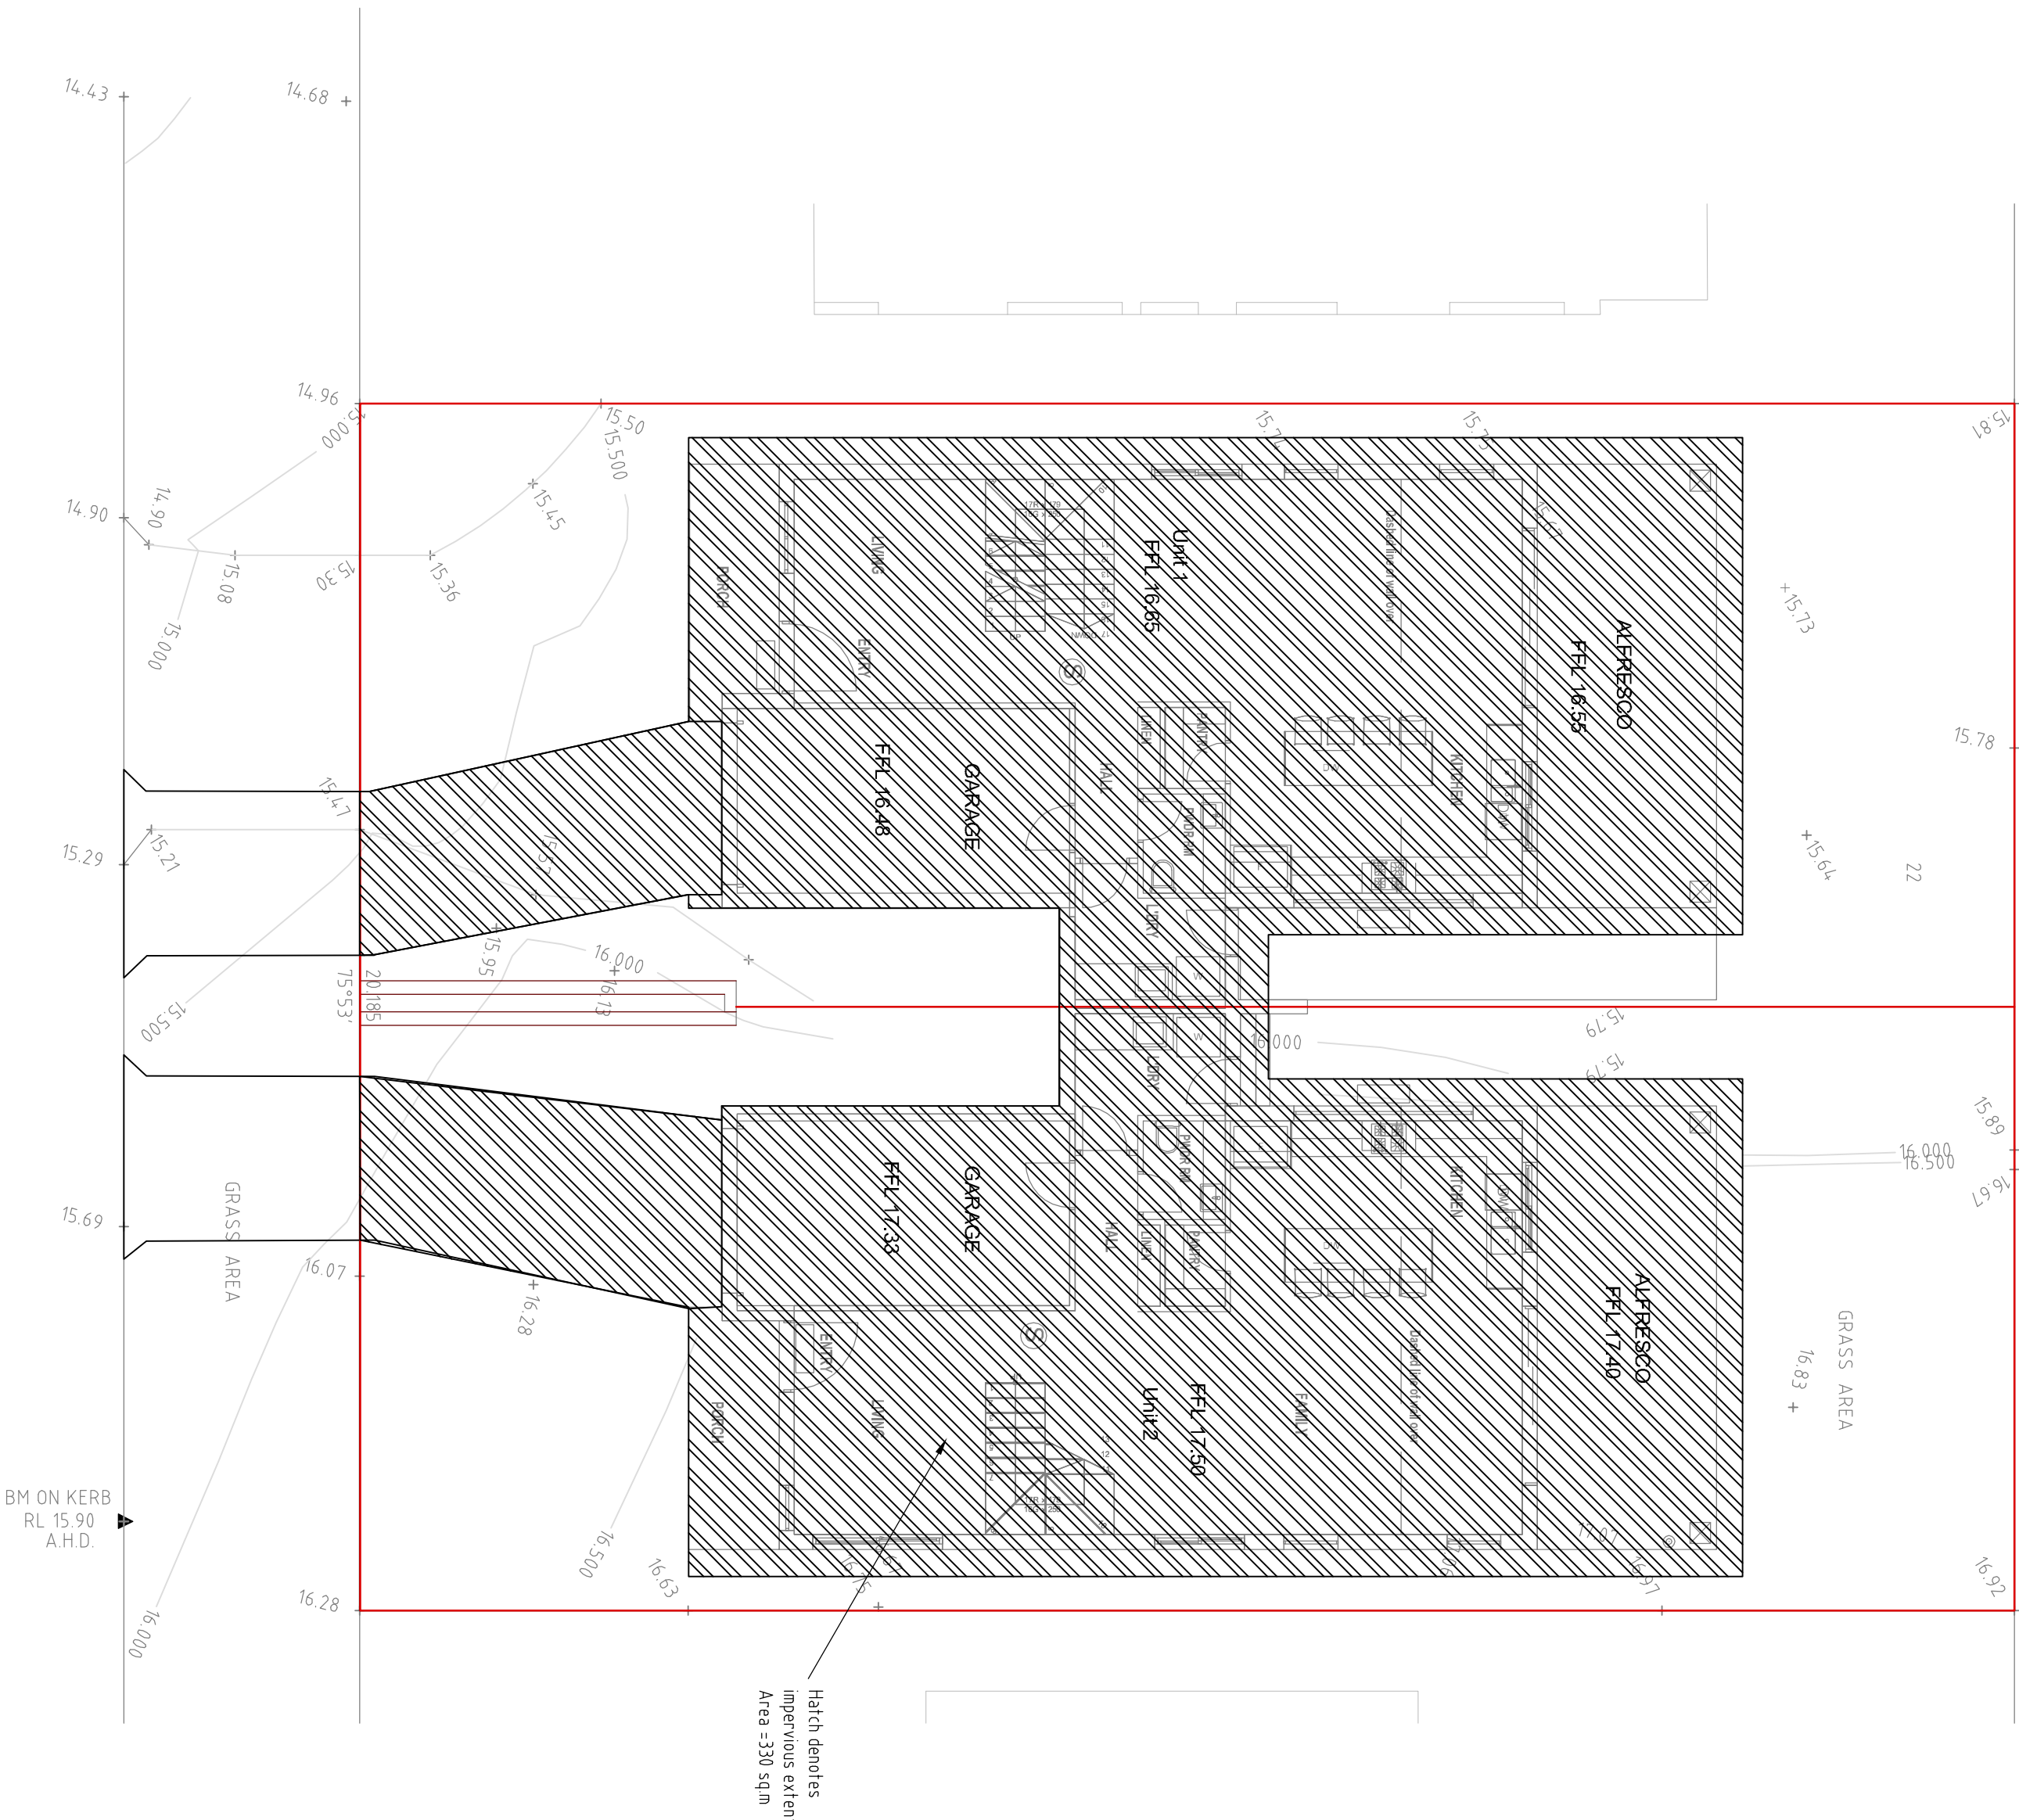


Proposed Landuse Plan

Scale 1:100

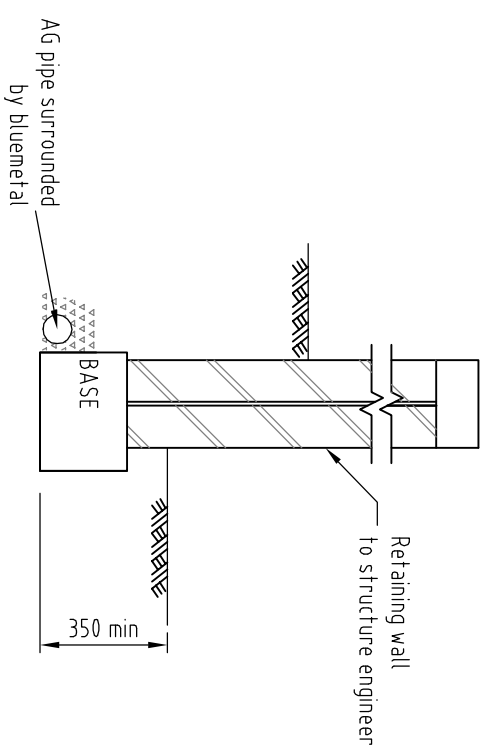


Drainage for Retaining Wall

NTS

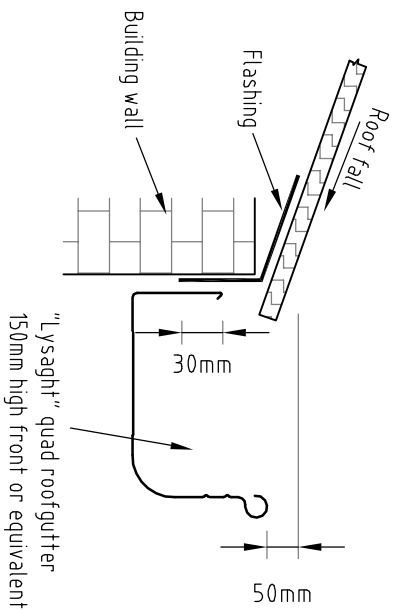

Roof Gutter & Overflow


Not to Scale

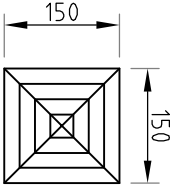

Floor Drain (FD)

Scale 1:10

General notes				Legend		Checked by	
[NOT FOR CONSTRUCTION]				Proposed drainage line	---	KY TRAN	
- Minimum roofgutter slope of 0.3% to downpipe				Proposed drainage pit	[Symbol]	BSC/ME/SC/ME/Asst (P/Eng/MEH) 13/09/2021	
- Drainage pipes are Ø100 minimum				Proposed Down Pipe	[Symbol]	NSW	
- Dimensions in mm unless indicated otherwise				Overland flow direction	[Symbol]	PROJECT PROPOSED DUAL OCCUPANCY	
						No 11 HARDEN CRESC, GEORGES HALL	
						Roof Drainage Plan & Details	
						Drawn: KT	
						Date: 19/07/22	
						Sheet 2 of 2	

 

KD STORMWATER Pty, Ltd

16/1-16/5 Princes Hwy, Rockdale NSW 2208
Mob: 0421 171 421

SITE IMPERVIOUSNESS
Site Area = 559
Imperious Area = 330 sqm
Site Imperviousness = 59%