




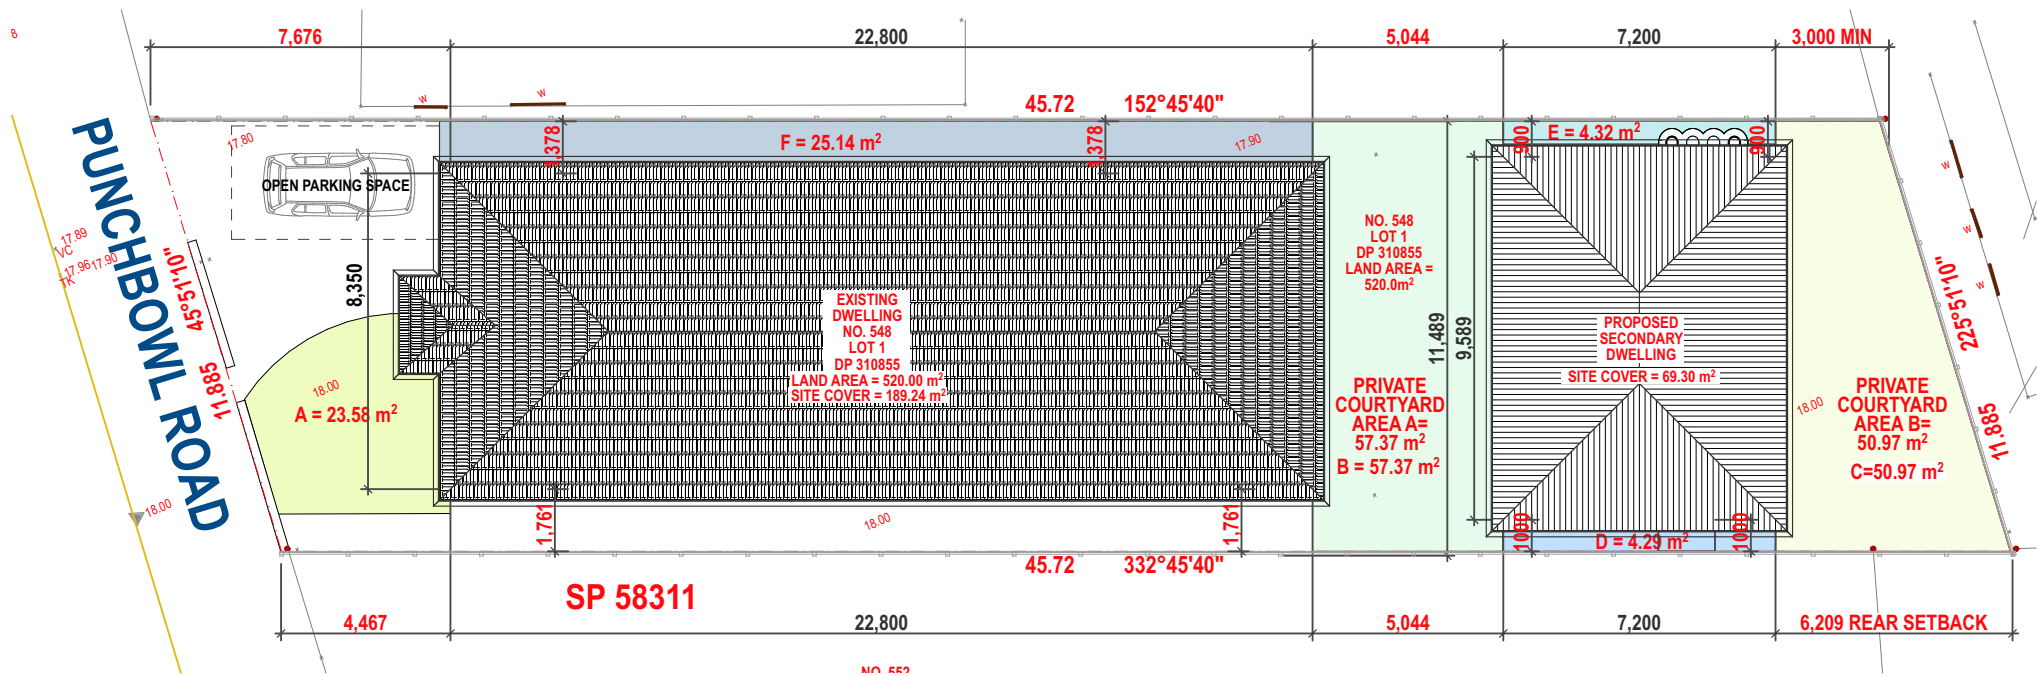


SITE PLAN 1:200

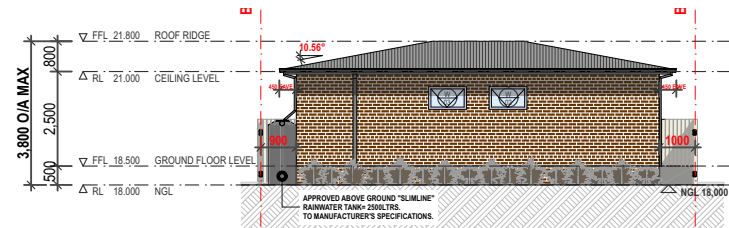


FRONT ELEVATION-NORTH 1:100

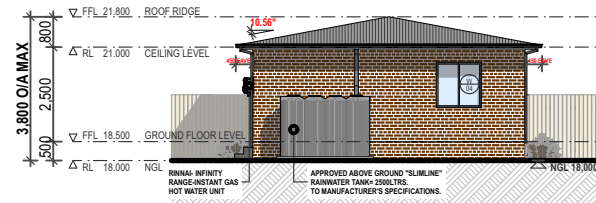

SIDE ELEVATION-EAST 1:100

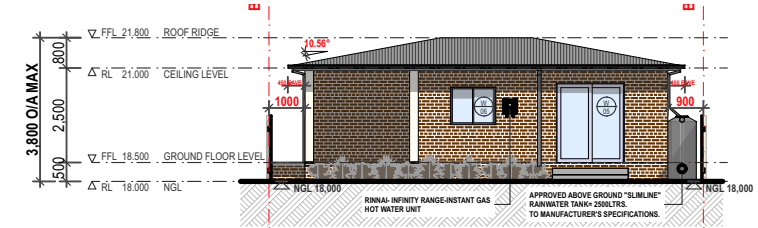

REAR ELEVATION-SOUTH 1:100

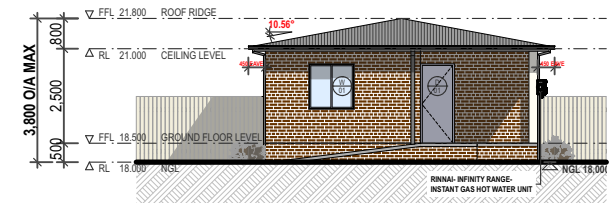

SIDE ELEVATION-WEST 1:100

NOTES :
 1. DO NOT SCALE OFF DRAWINGS. USE FIGURED DIMENSIONS ONLY.
 2. CHECK ALL DIMENSIONS ON SITE BEFORE THE COMMENCEMENT OF WORK. REPORT ANY DISCREPANCIES.
 3. C.O.S. DENOTES ITEM TO BE CHECKED ON SITE.
 4. ALL LEVELS ARE TO AND HAVE BEEN DETERMINED FROM OCEAN SURVEYING SERVICES P/L.
 5. AVAILABLE DETAILED SITE SURVEY INFORMATION BY THESE DESIGNS PLANS AND SPECIFICATIONS AND THE COPYRIGHT HEREIN ARE THE PROPERTY OF ERGO DESIGNS AND MUST NOT BE USED, REPRODUCED OR COPIED WHOLLY OR IN PART WITHOUT THE WRITTEN PERMISSION OF ERGO DESIGNS.

rev	notes	date
A	DA SUBMISSION	24/2/25


This drawing is issued upon the condition it is not copied, reproduced, retained or disclosed to any unauthorised person either wholly or in part without prior consent in writing of ergo designs.

MR MUHAMMAD FERDOUS ALAM
548 PUNCHBOWL ROAD LAKEMBA
NSW
 client

PROPOSED NEW SECONDARY DWELLING
 project
548
PUNCHBOWL ROAD
LAKEMBA
 address

Ergo Designs P/L
 building designers and consultants
 334A homer st eatwood nsw 2206 ph: 9558 1233
 e-mail: ergo-des@bigpond.net.au

bdaa
 ACCREDITED
 BUILDING DESIGNER
Accreditation No.6667
 Registration Class
 BUILDING DESIGN CLASSES (LOW & MEDIUM RISK)
 Registration Number DEPD001890

 

NEIGHBOUR NOTIFICATION PLAN
 drawing
125-174
 project
A25
 drawing no.
A
 issue
24/2/25